




© Copyright Hanson Professional Services Inc.

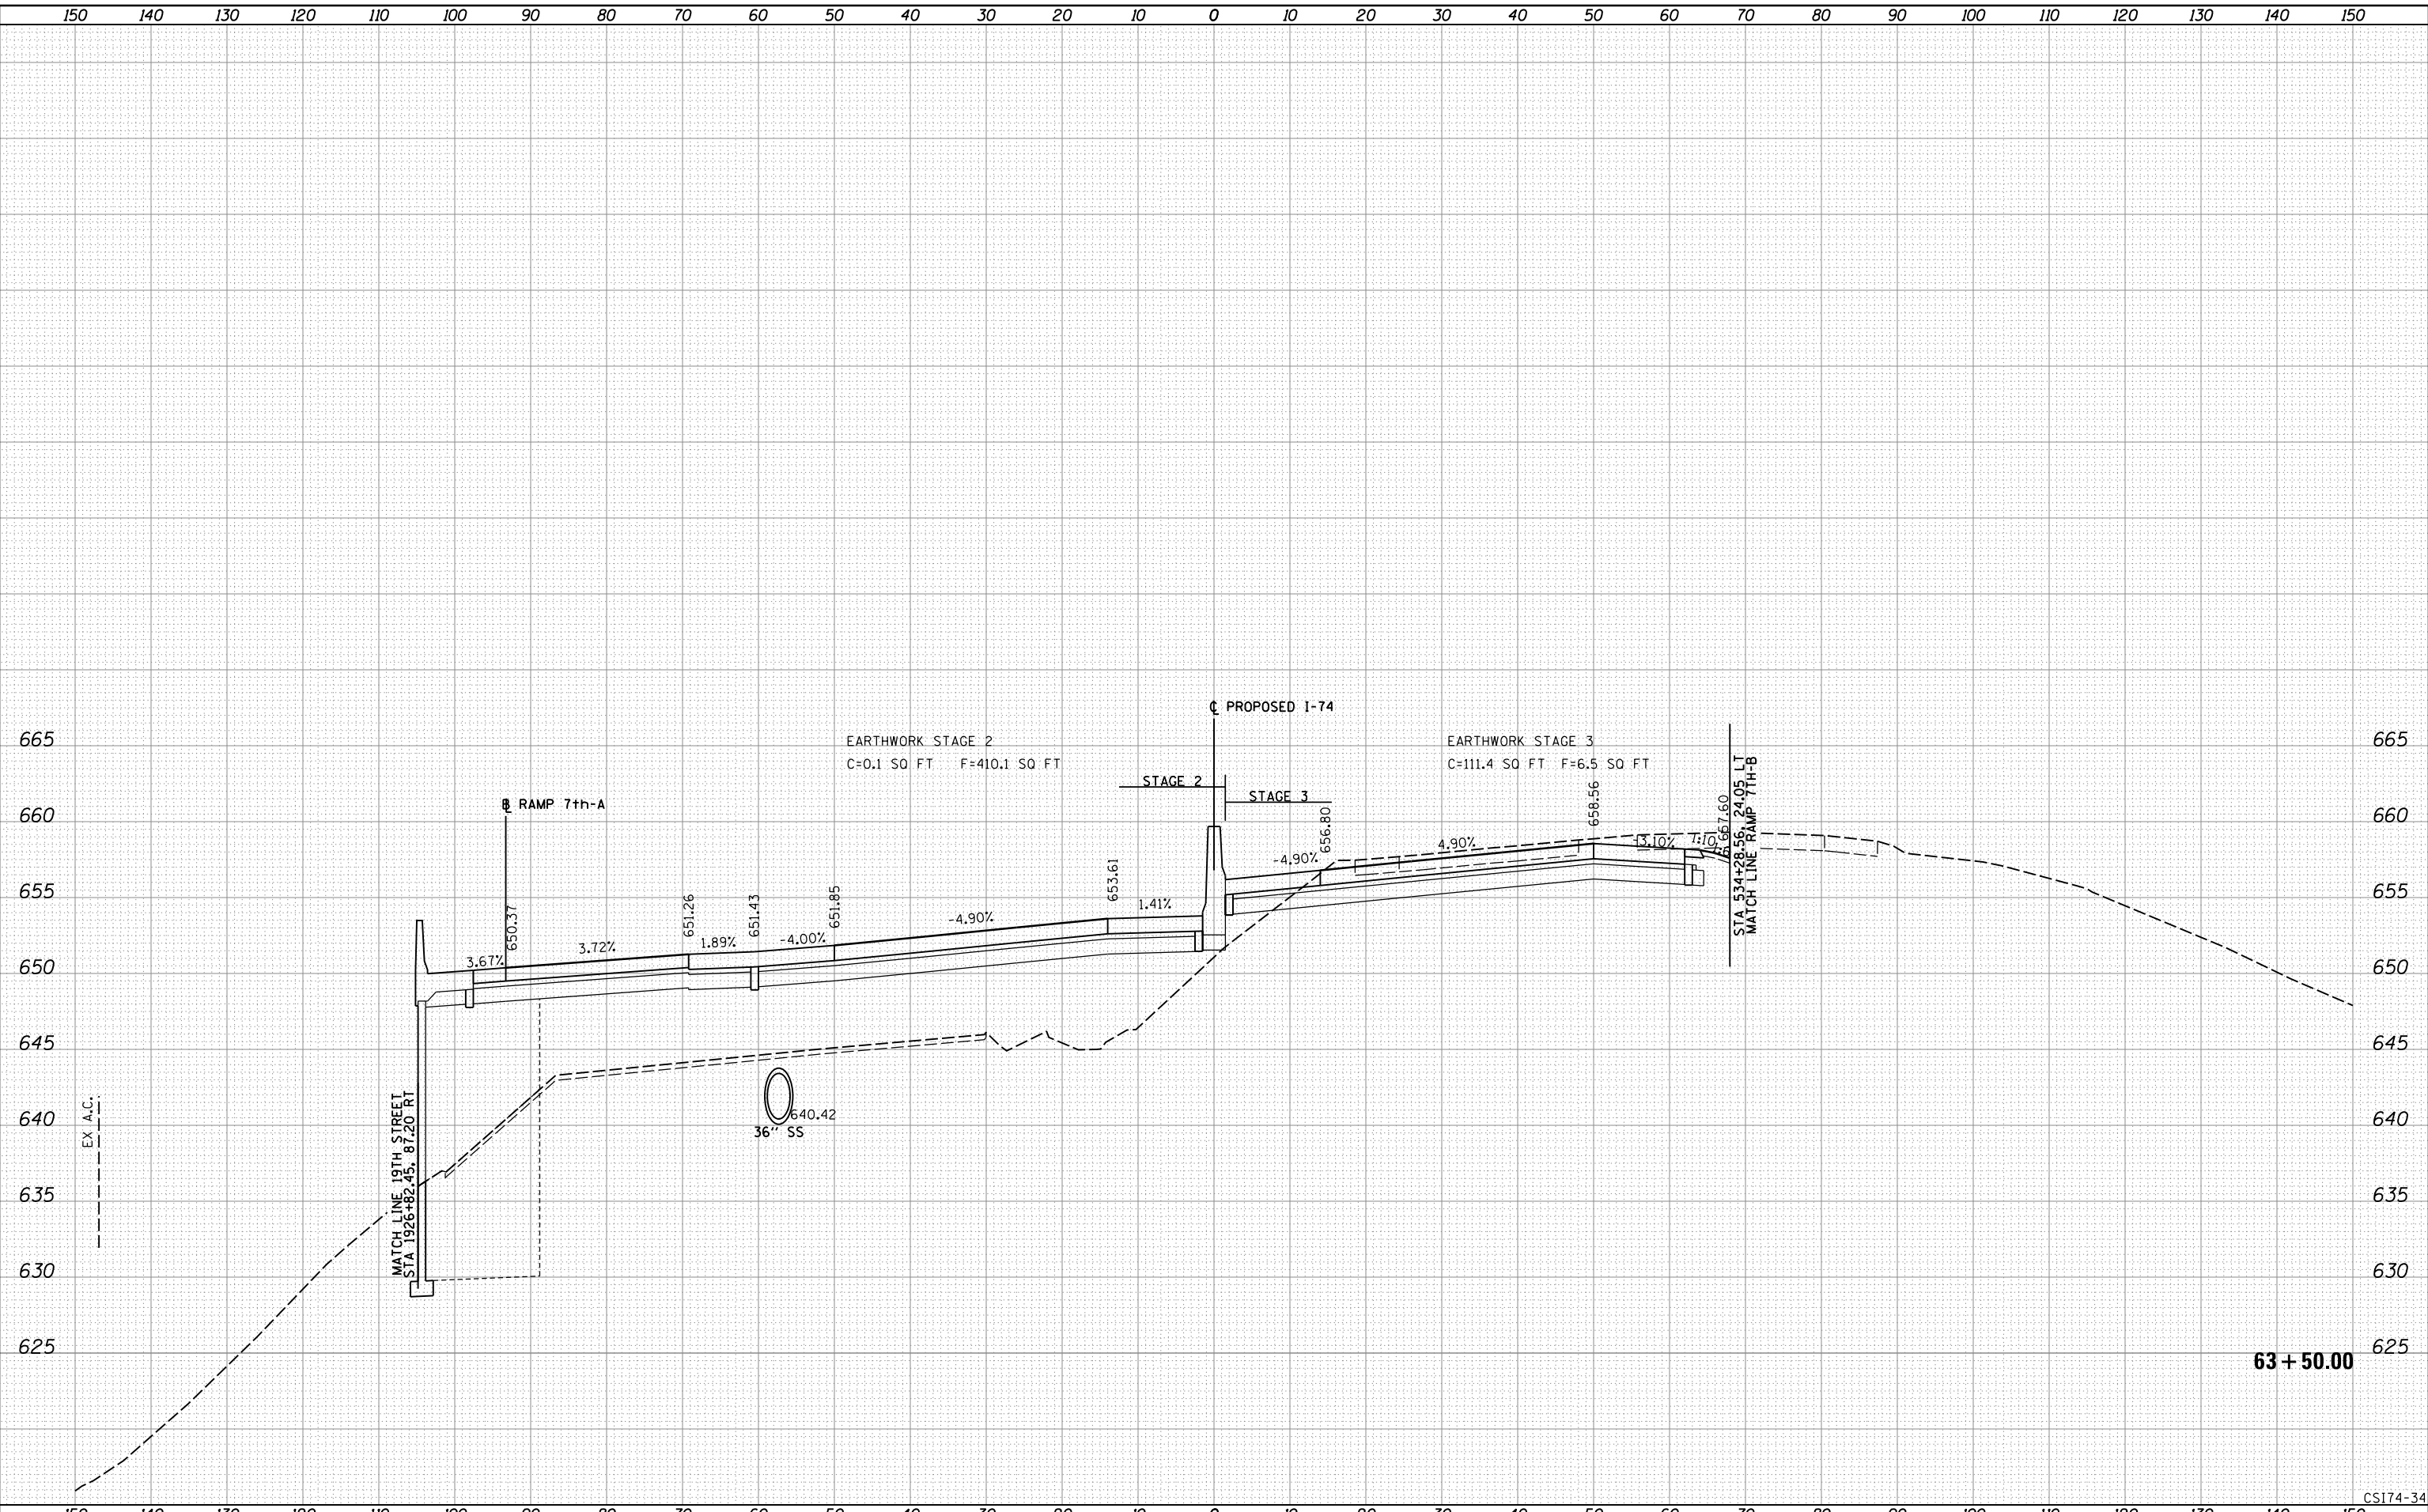

63 + 50.00

CSI74-34

LAYOUT	RLT	7/22/2011
DRAWN	RLT	2/8/2016
REVIEWED	MTH/JJW	3/21/2017

FILE NAME = D2CONCO-HPS-sht-xssht01M.dgn
 USER NAME = hehrn01663

DESIGNED	- RLT	REVISIED	-
DRAWN	- RLT	REVISIED	-
CHECKED	- MTH/JJW	REVISIED	-
DATE	- 3/23/2017	REVISIED	-

**STATE OF ILLINOIS
DEPARTMENT OF TRANSPORTATION**


**CROSS SECTIONS
I-74 MAINLINE**

SCALE: SHEET NO. 34 OF 171 SHEETS STA. 63+50.00 TO STA. 63+50.00

F.A.I. RTE.	SECTION	COUNTY	TOTAL SHEETS	SHEET NO.
74	(81-11R-1 & 81-11HBR, HBR-1, HBR-2)	ROCK ISLAND	2042	1601
			CONTRACT NO. 64E26	
ILLINOIS FED. AID PROJECT				



© Copyright Hanson Professional Services Inc.

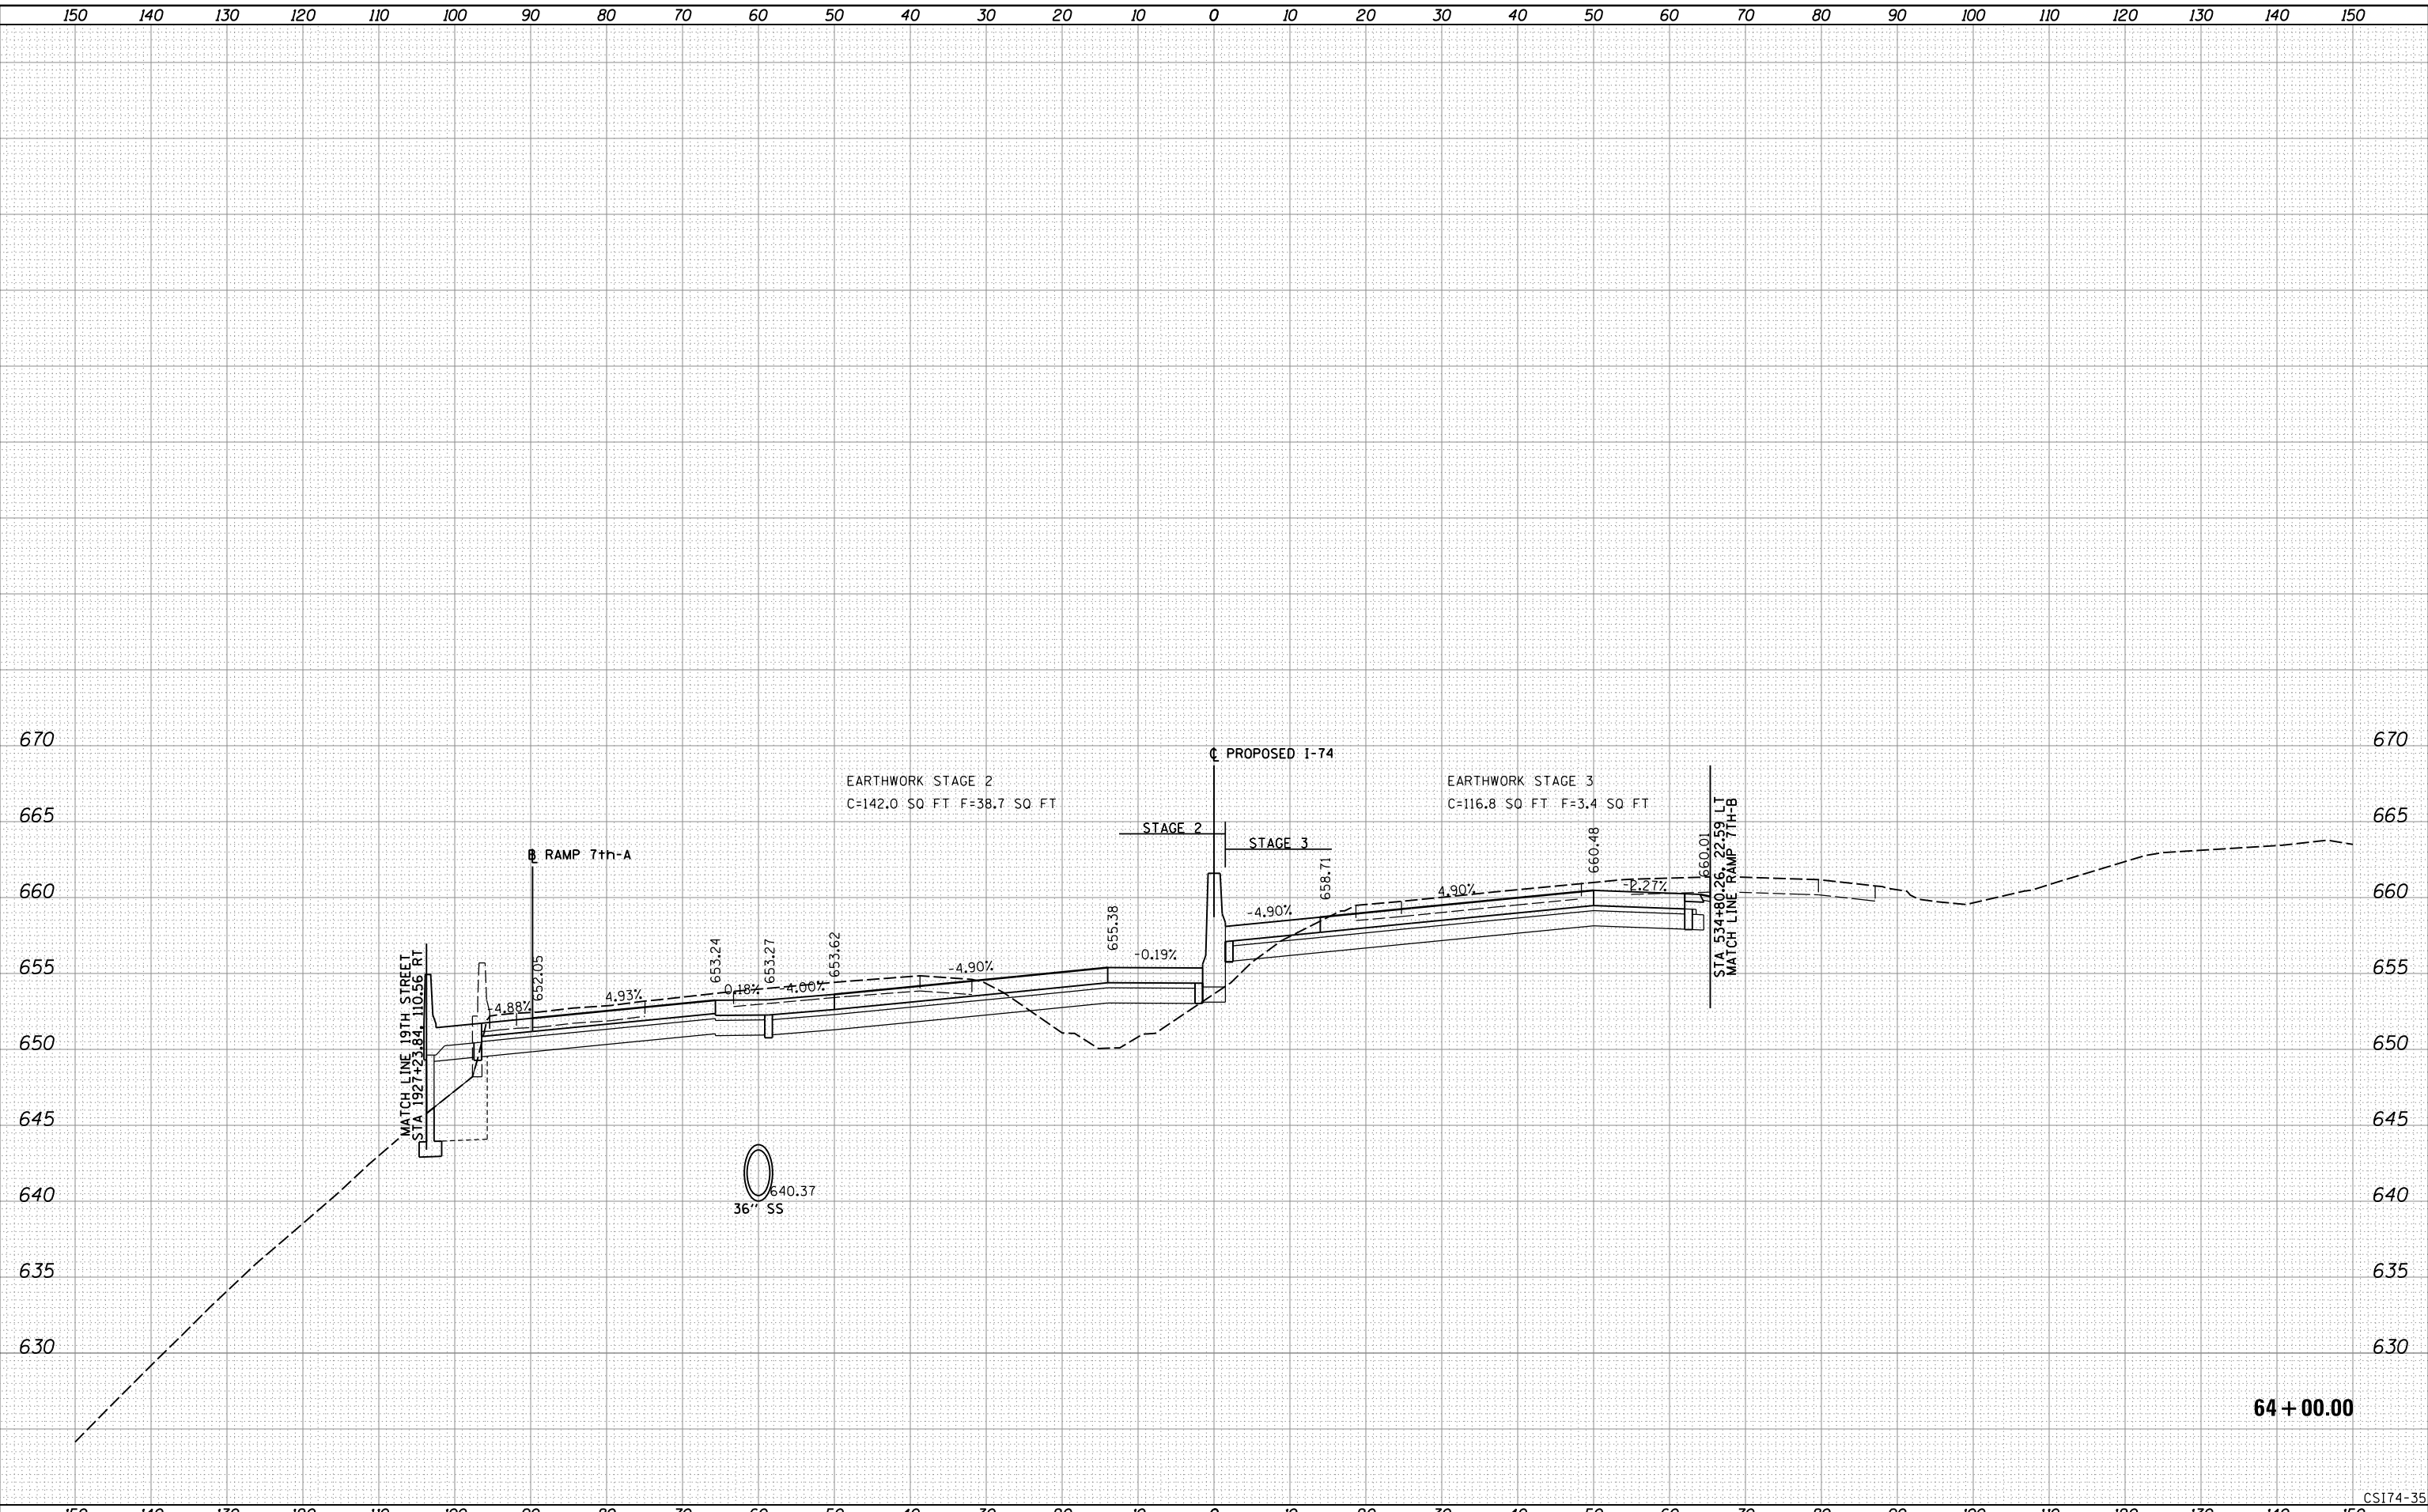

64 + 00.00

CS174-35

LAYOUT	RLT	7/22/2011
DRAWN	RLT	2/8/2016
REVIEWED	MTH/JJW	3/21/2017

FILE NAME = D2CONCO-HPS-sht-xssht01M.dgn
 USER NAME = hehr01663

DESIGNED	- RLT	REVISÉD	-
DRAWN	- RLT	REVISÉD	-
CHECKED	- MTH/JJW	REVISÉD	-
DATE	- 3/23/2017	REVISÉD	-

PLOT SCALE =
 PLOT DATE = 3/22/2017

**STATE OF ILLINOIS
 DEPARTMENT OF TRANSPORTATION**


**CROSS SECTIONS
 I-74 MAINLINE**

SCALE: SHEET NO. 35 OF 171 SHEETS STA. 64+00.00 TO STA. 64+00.00

F.A.I. RTE.	SECTION	COUNTY	TOTAL SHEETS	SHEET NO.
74	(81-11R-1 & 81-11HBR, HBR-1, HBR-2)	ROCK ISLAND	2042	1602
CONTRACT NO. 64E26			ILLINOIS FED. AID PROJECT	



© Copyright Hanson Professional Services Inc.

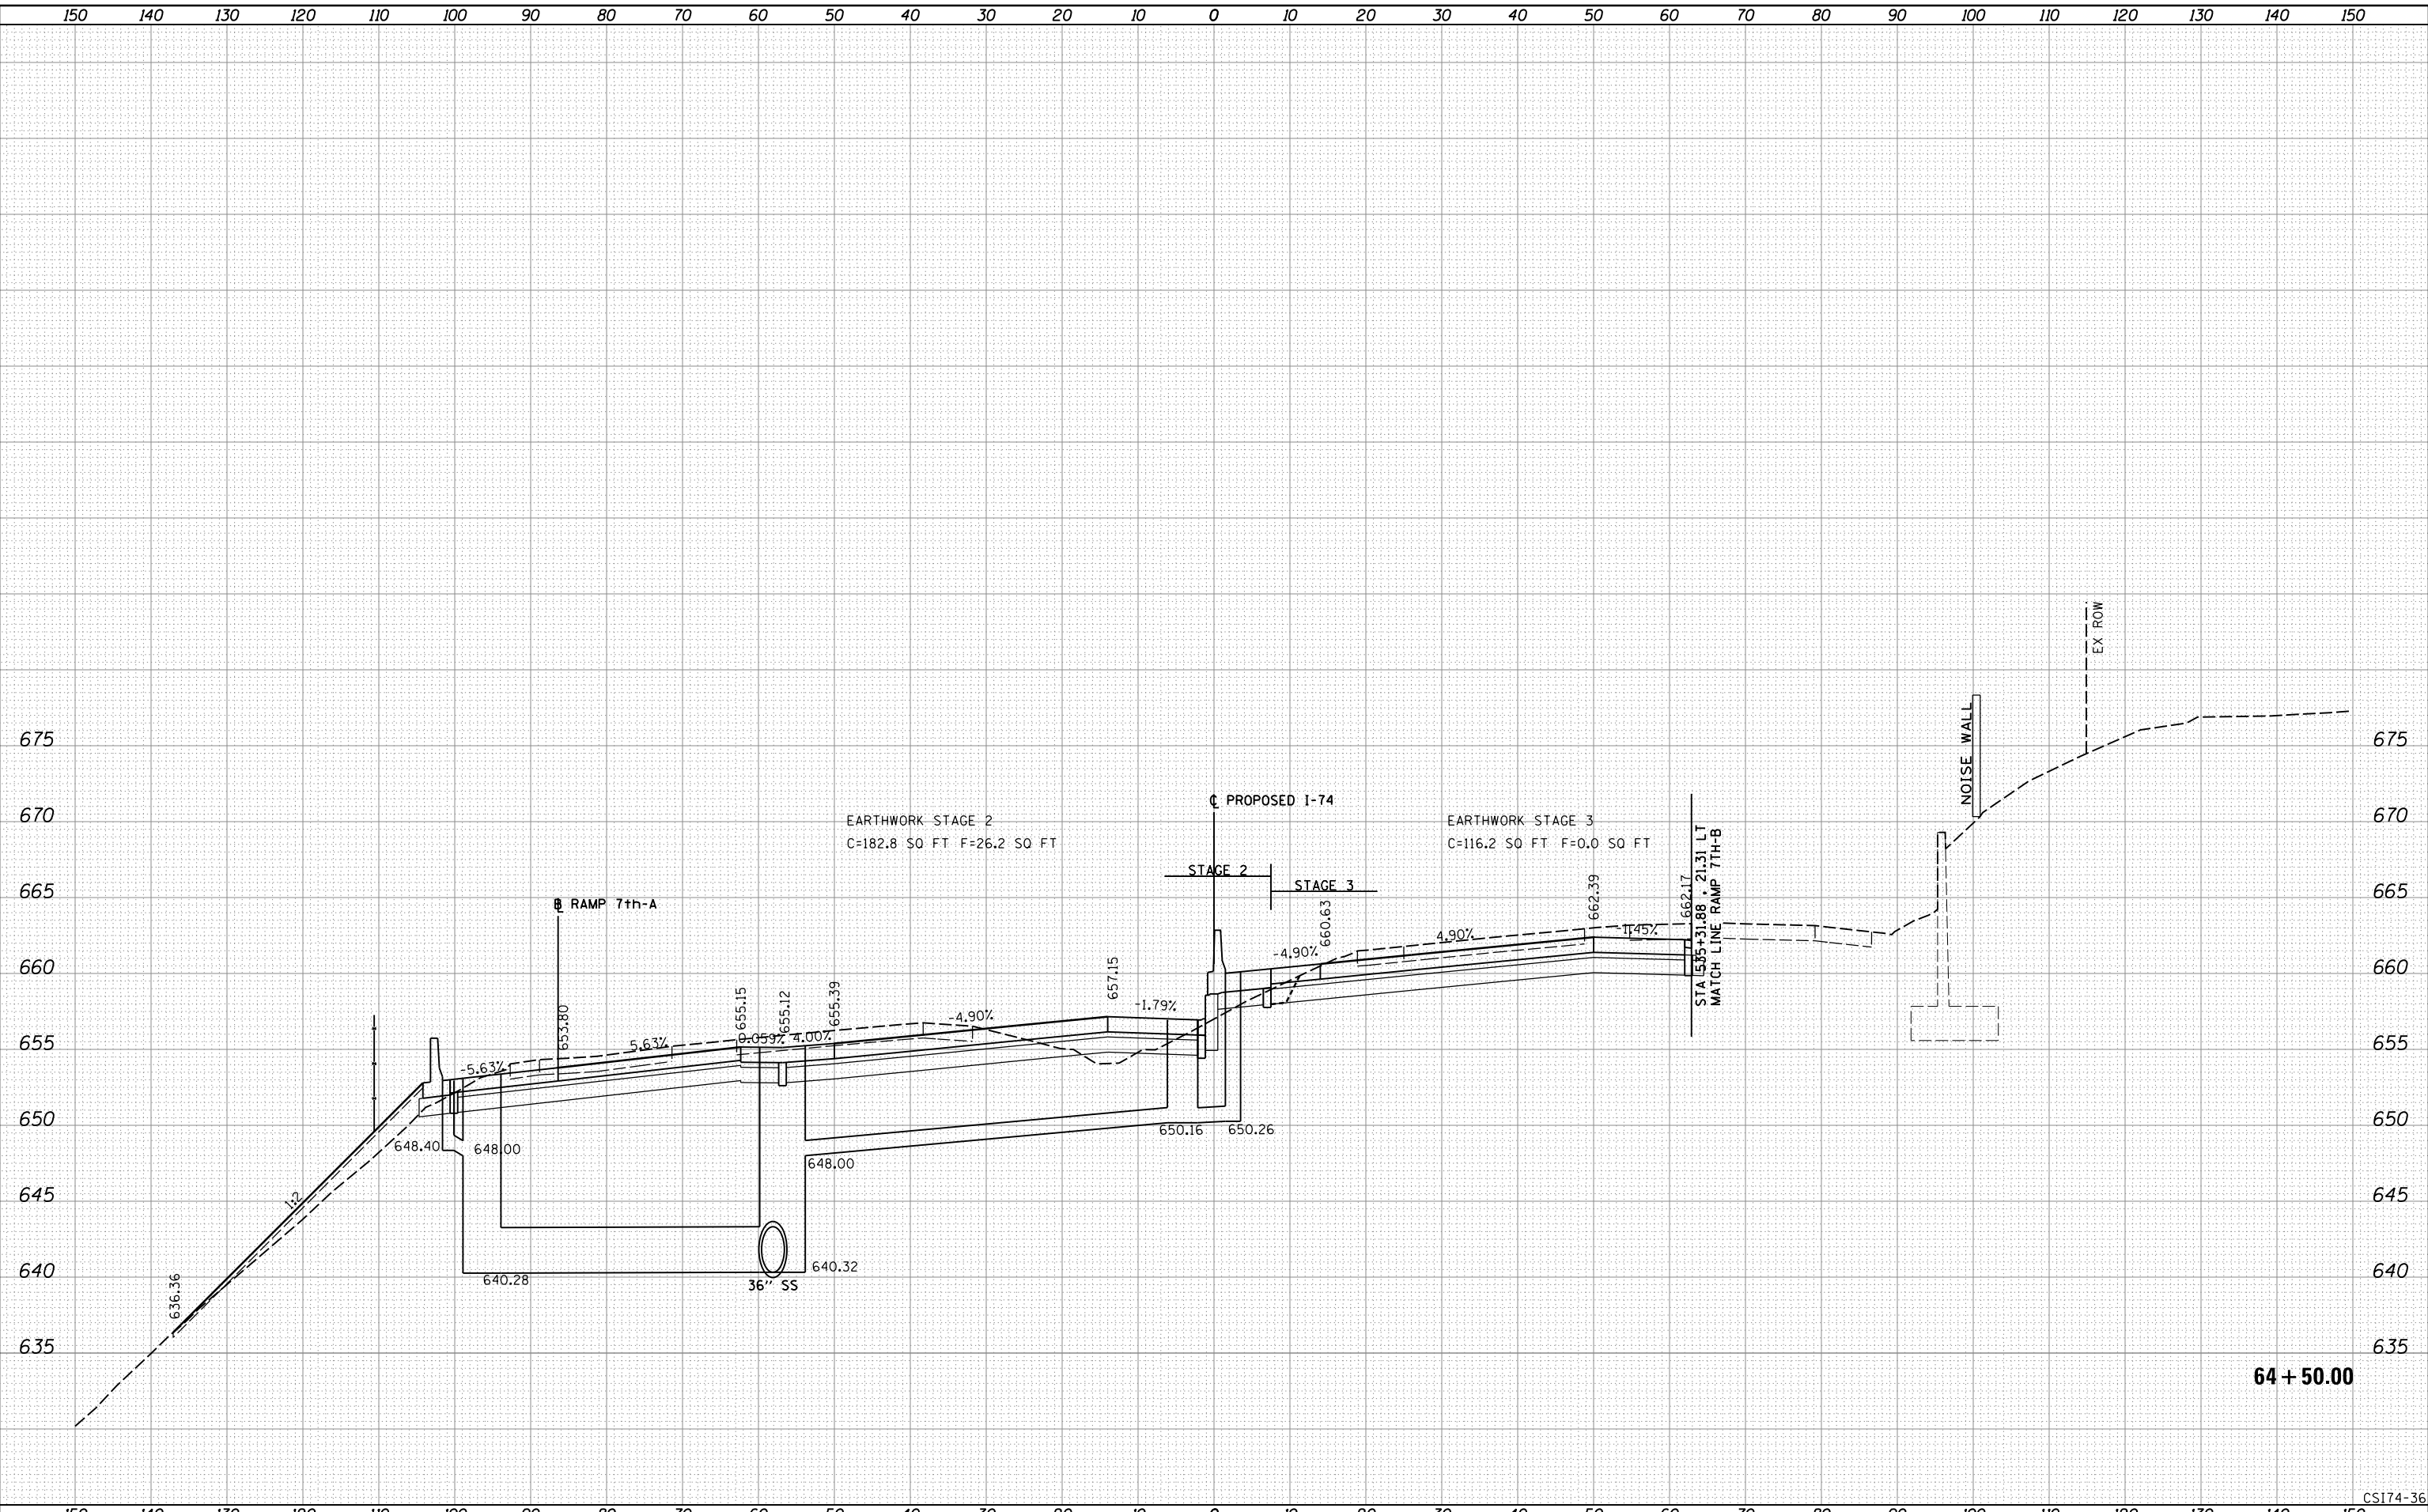

64 + 50.00

CSI174-36

LAYOUT	RLT	7/22/2011
DRAWN	RLT	2/8/2016
REVIEWED	MTH/JJW	3/21/2017

FILE NAME = D2CONCO-HPS-sht-xssht01M.dgn
 USER NAME = hehr01663

DESIGNED	-	RLT	REVISED	-
DRAWN	-	RLT	REVISED	-
CHECKED	-	MTH/JJW	REVISED	-
DATE	-	3/23/2017	REVISED	-

**STATE OF ILLINOIS
DEPARTMENT OF TRANSPORTATION**


**CROSS SECTIONS
I-74 MAINLINE**

SCALE: SHEET NO. 36 OF 171 SHEETS STA. 64+50.00 TO STA. 64+50.00

F.A.I. RTE.	SECTION	COUNTY	TOTAL SHEETS	SHEET NO.
74	(81-1)R-1 & 81-1(H)R, HBR-1, HBR-2)	ROCK ISLAND	2042	1603
CONTRACT NO. 64E26			ILLINOIS FED. AID PROJECT	



© Copyright Hanson Professional Services Inc.

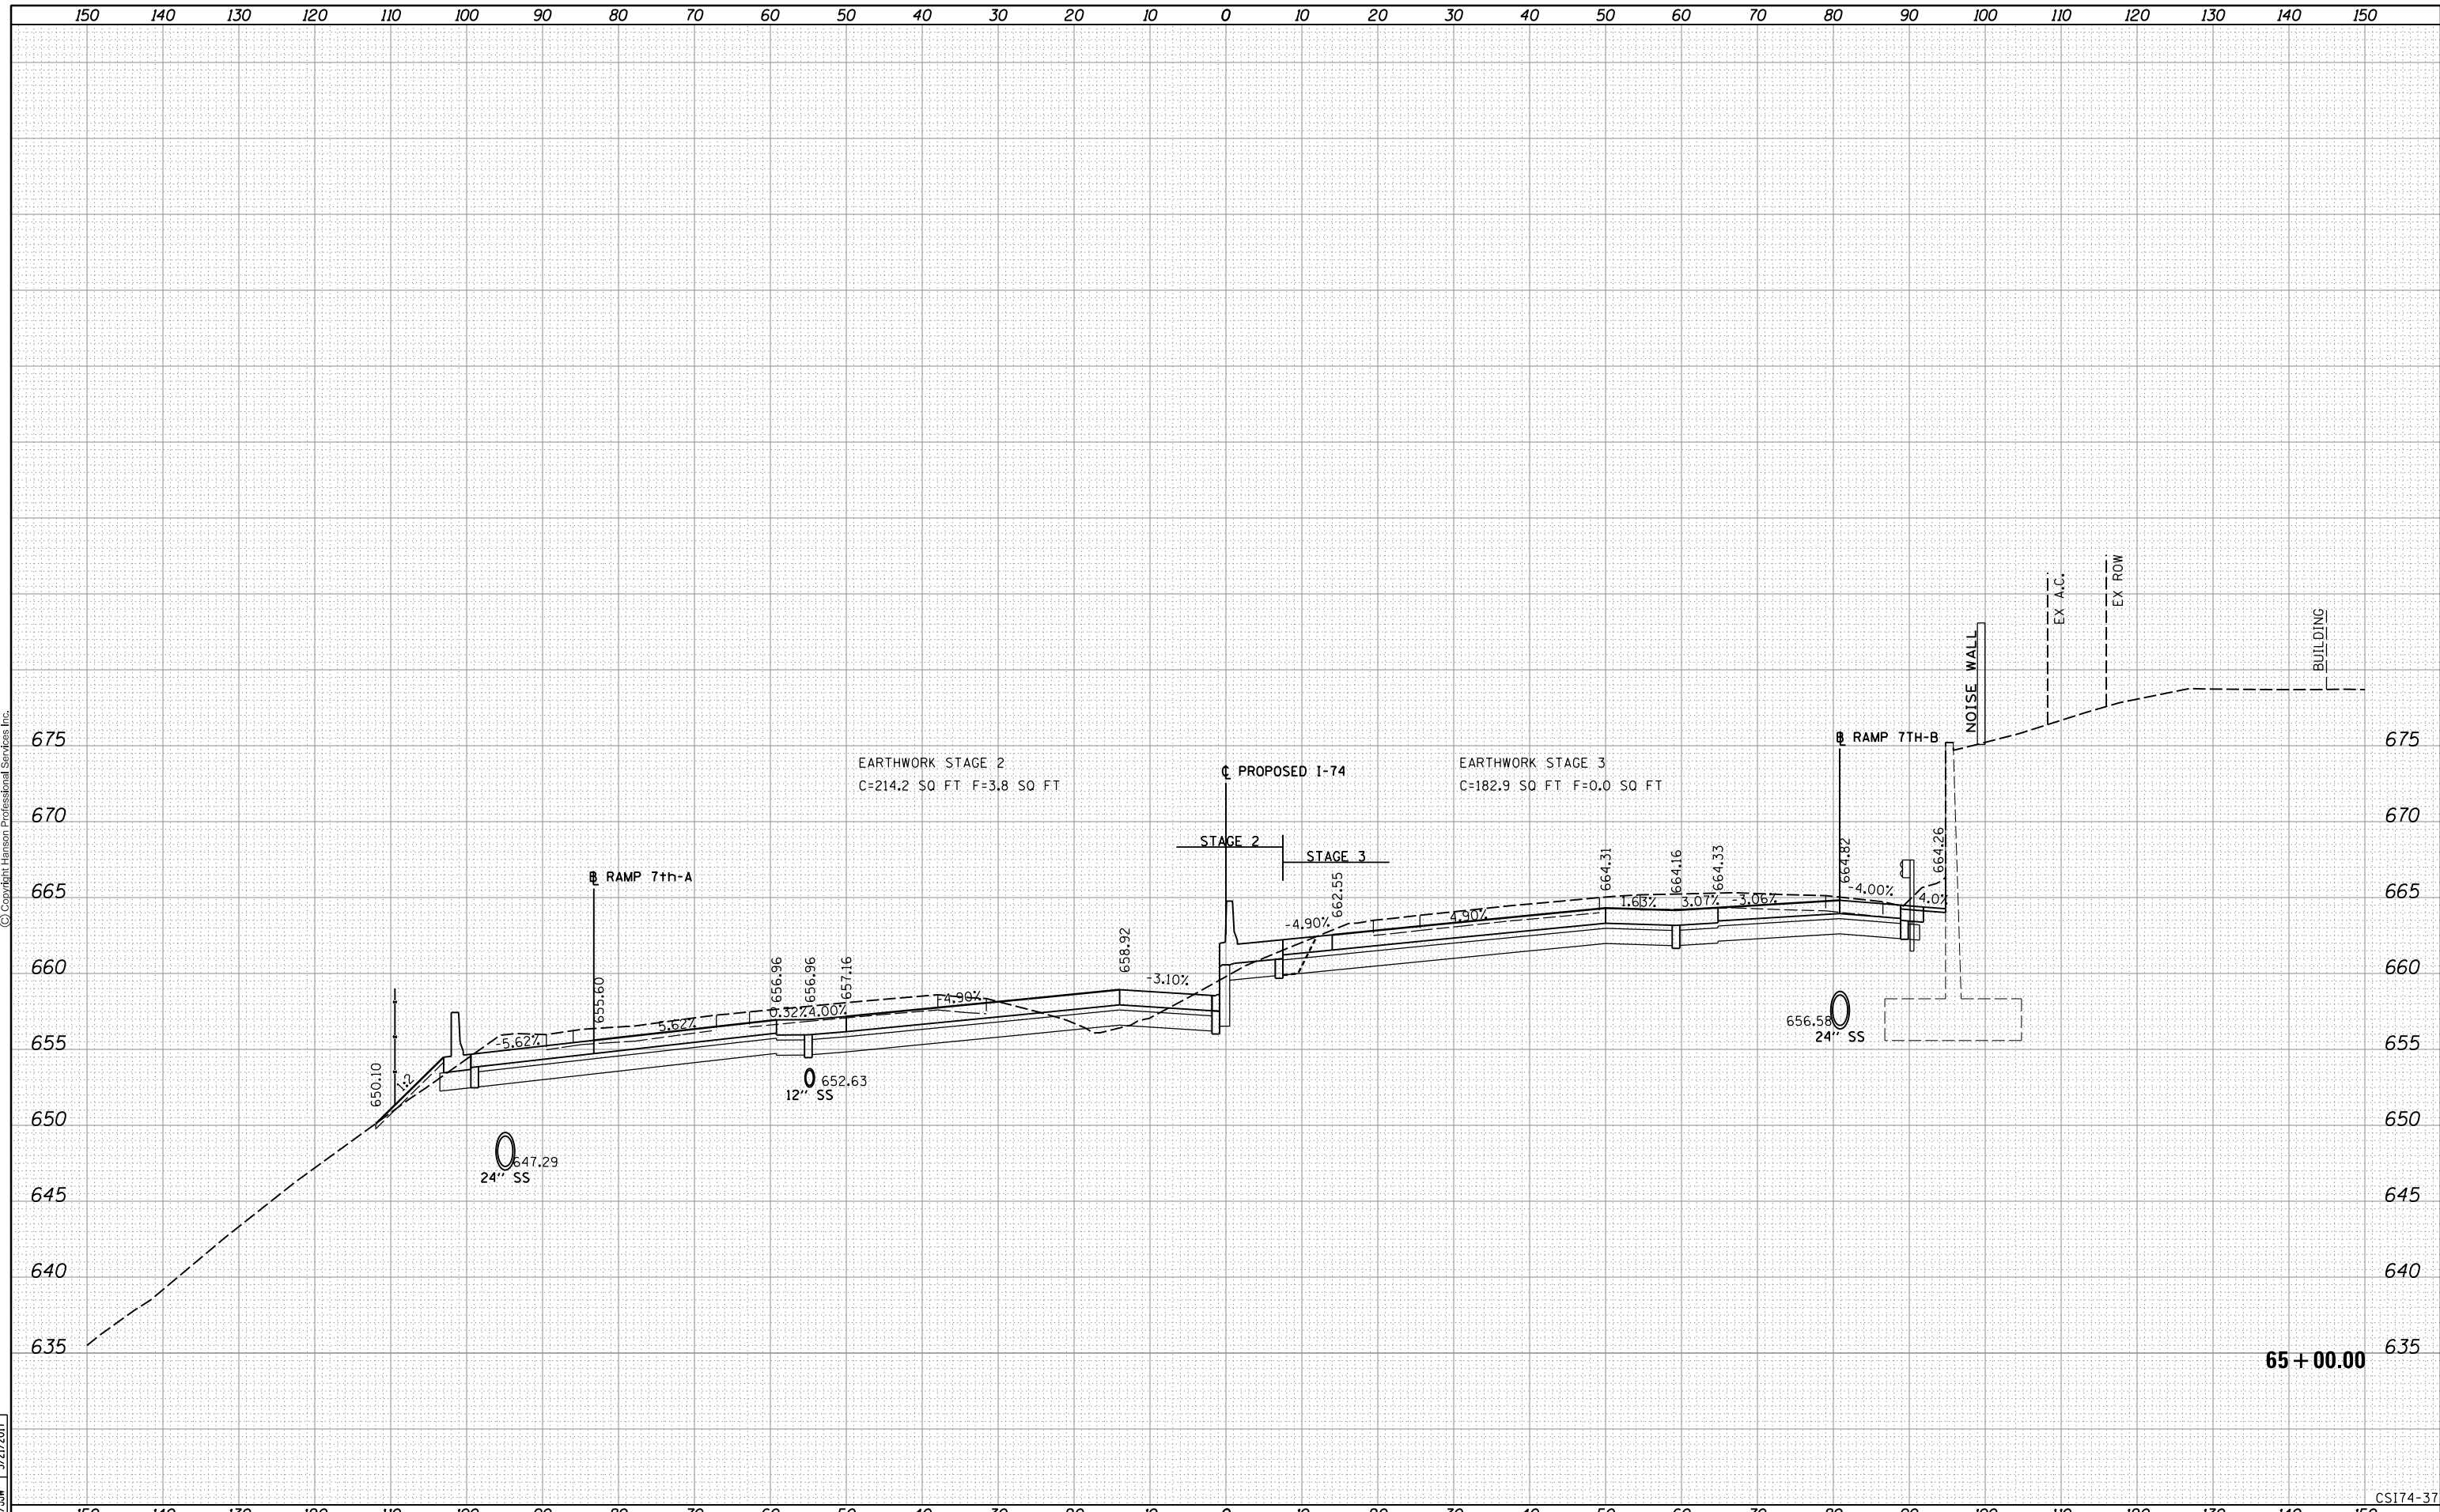

65 + 00.00

CS174-37

LAYOUT	RLT	7/22/2011
DRAWN	RLT	2/8/2016
REVIEWED	MTH/JJW	3/21/2017

FILE NAME = D2CONCO-HPS-sht-xssht01M.dgn
 USER NAME = hehr01663

DESIGNED - RLT	REVISD -
DRAWN - RLT	REVISD -
CHECKED - MTH/JJW	REVISD -
DATE - 3/23/2017	REVISD -

**STATE OF ILLINOIS
DEPARTMENT OF TRANSPORTATION**


**CROSS SECTIONS
I-74 MAINLINE**

SCALE: SHEET NO. 37 OF 171 SHEETS STA. 65+00.00 TO STA. 65+00.00

F.A.I. RTE.	SECTION	COUNTY	TOTAL SHEETS	SHEET NO.
74	(81-1)R-1 & 81-1(H)R, HBR-1, HBR-2)	ROCK ISLAND	2042	1604
CONTRACT NO. 64E26			ILLINOIS FED. AID PROJECT	



© Copyright Hanson Professional Services Inc.

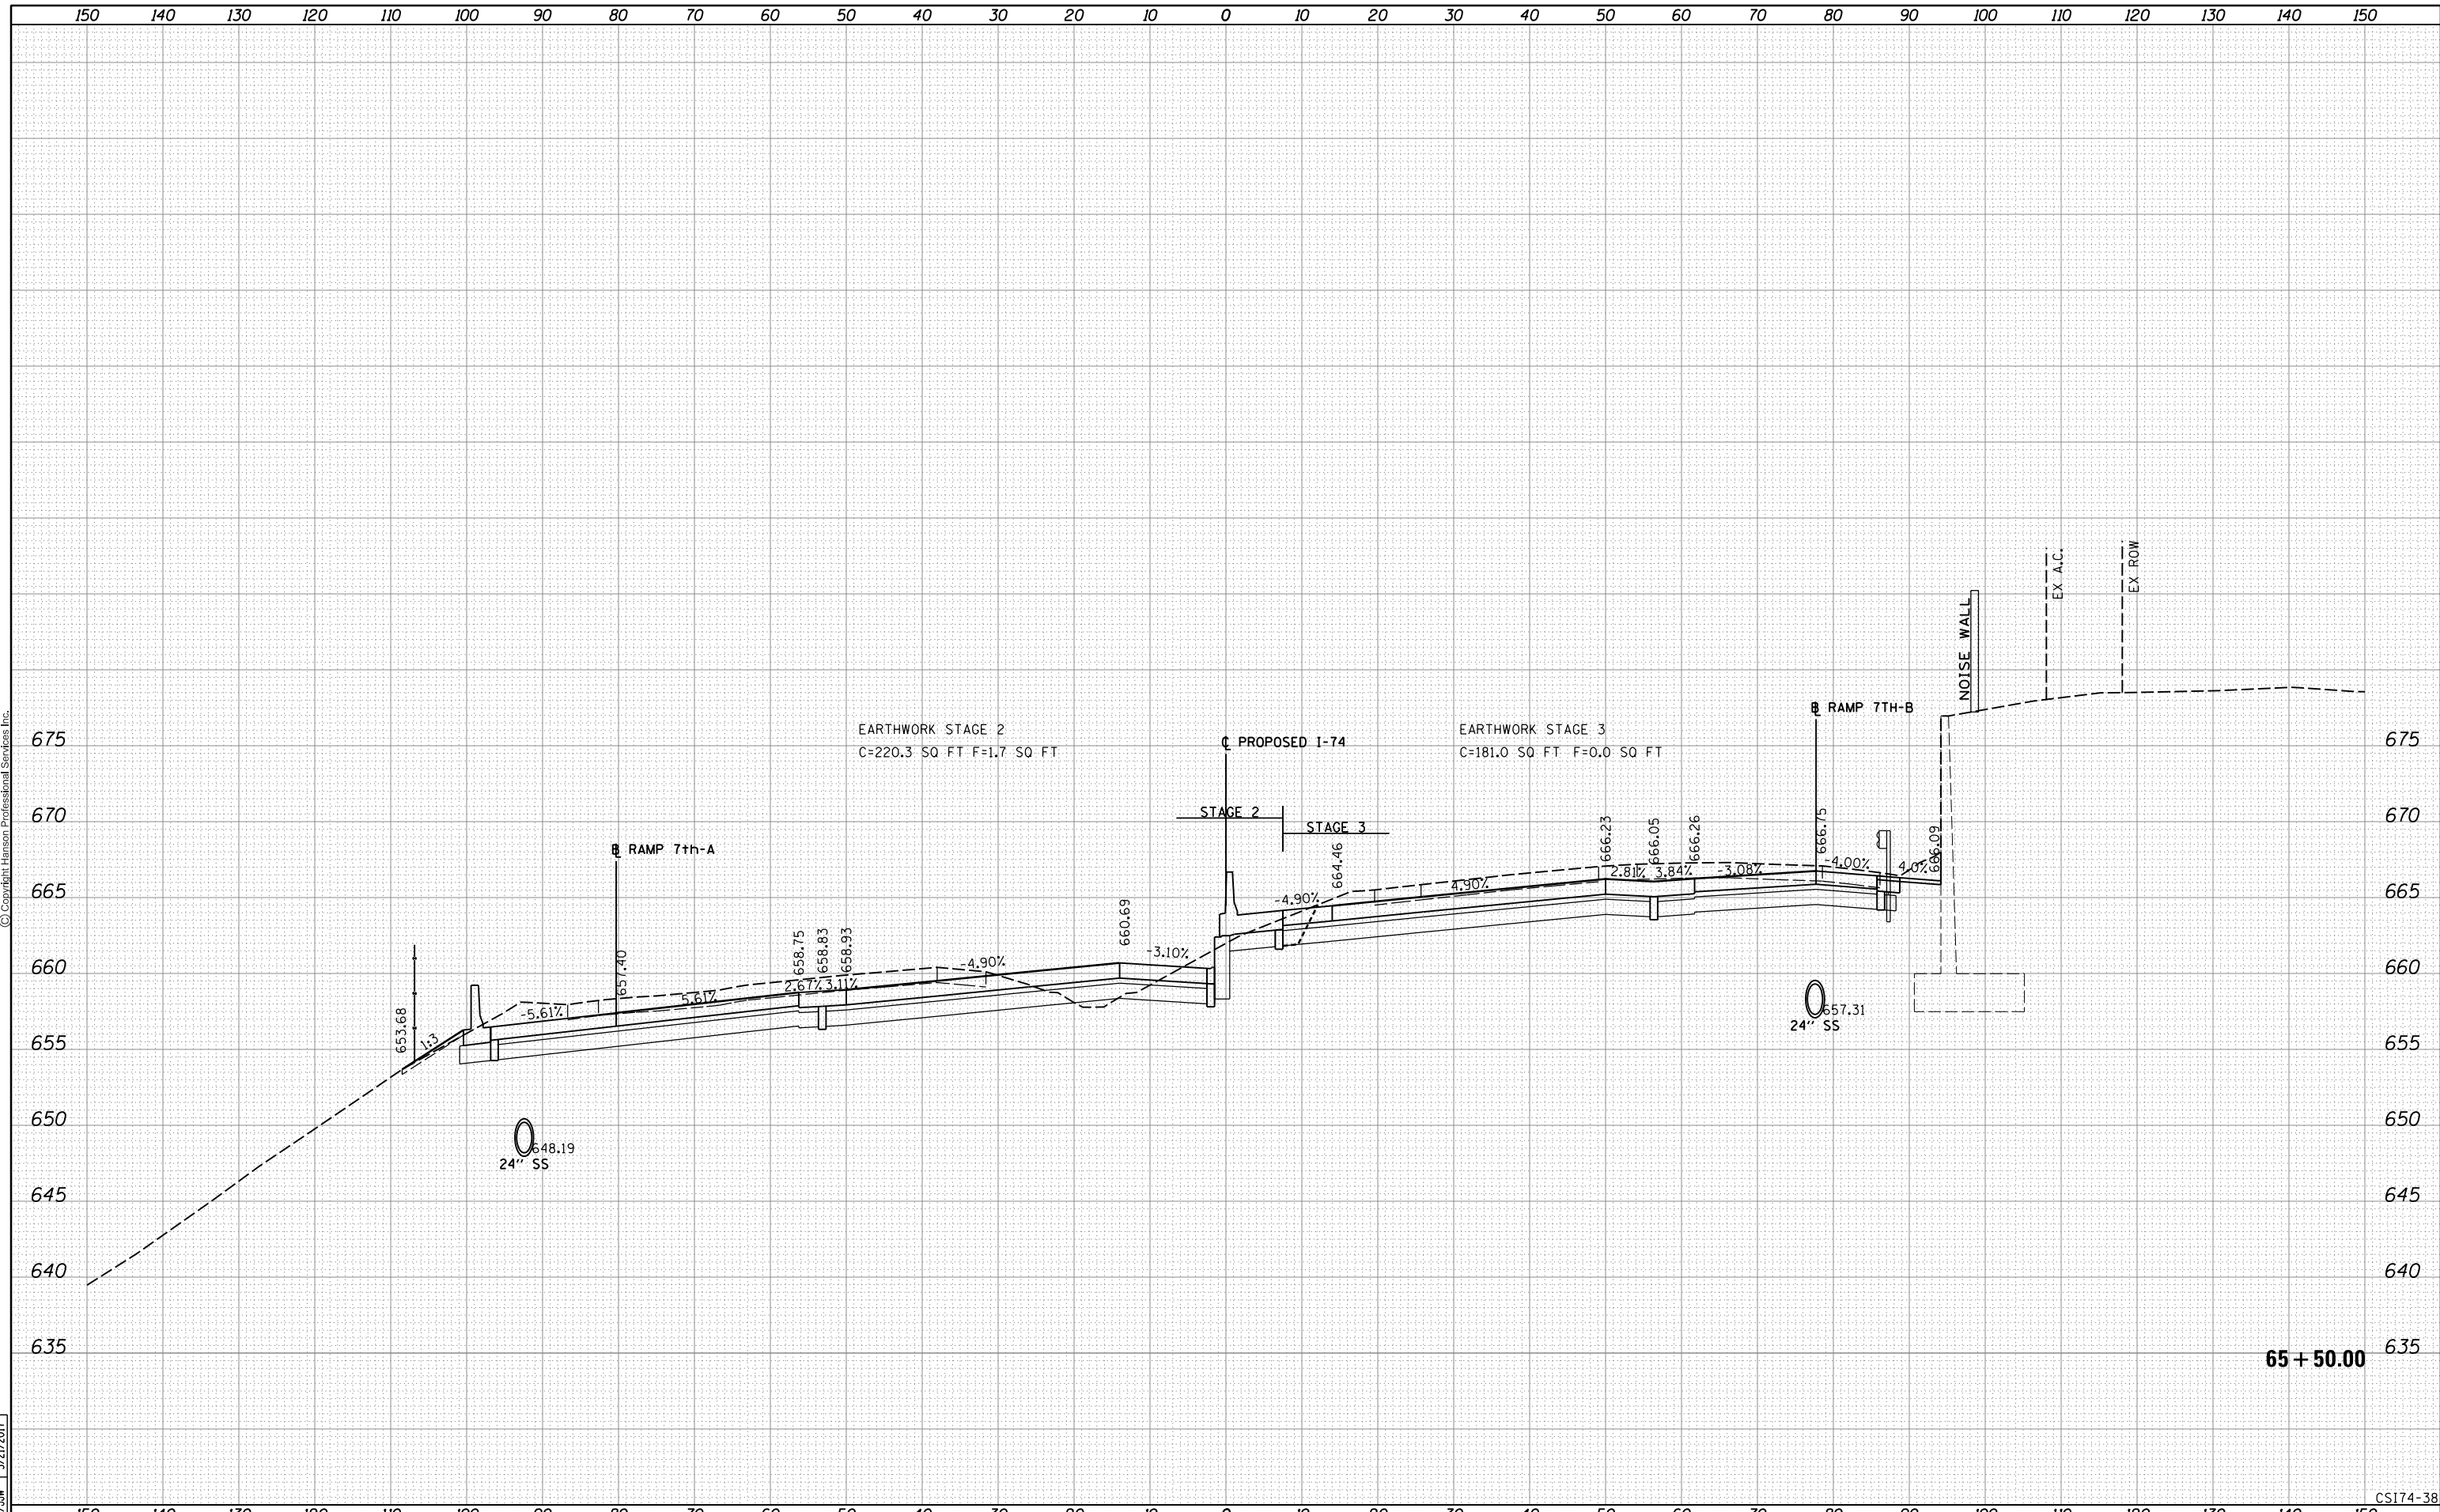

65 + 50.00

CS174-38

LAYOUT	RLT	7/22/2011
DRAWN	RLT	2/8/2016
REVIEWED	MTH/JJW	3/21/2017

FILE NAME = D2CONCD-HPS-sht-xssht01M.dgn
 USER NAME = hehr01663

DESIGNED - RLT	REVISD -
DRAWN - RLT	REVISD -
CHECKED - MTH/JJW	REVISD -
DATE - 3/23/2017	REVISD -

**STATE OF ILLINOIS
DEPARTMENT OF TRANSPORTATION**


**CROSS SECTIONS
I-74 MAINLINE**

SCALE: SHEET NO. 38 OF 171 SHEETS STA. 65+50.00 TO STA. 65+50.00

F.A.I. RTE.	SECTION	COUNTY	TOTAL SHEETS	SHEET NO.
74	(81-1R-1 & 81-1HBR, HBR-1, HBR-2)	ROCK ISLAND	2042	1605
CONTRACT NO. 64E26			ILLINOIS FED. AID PROJECT	



© Copyright Hanson Professional Services Inc.

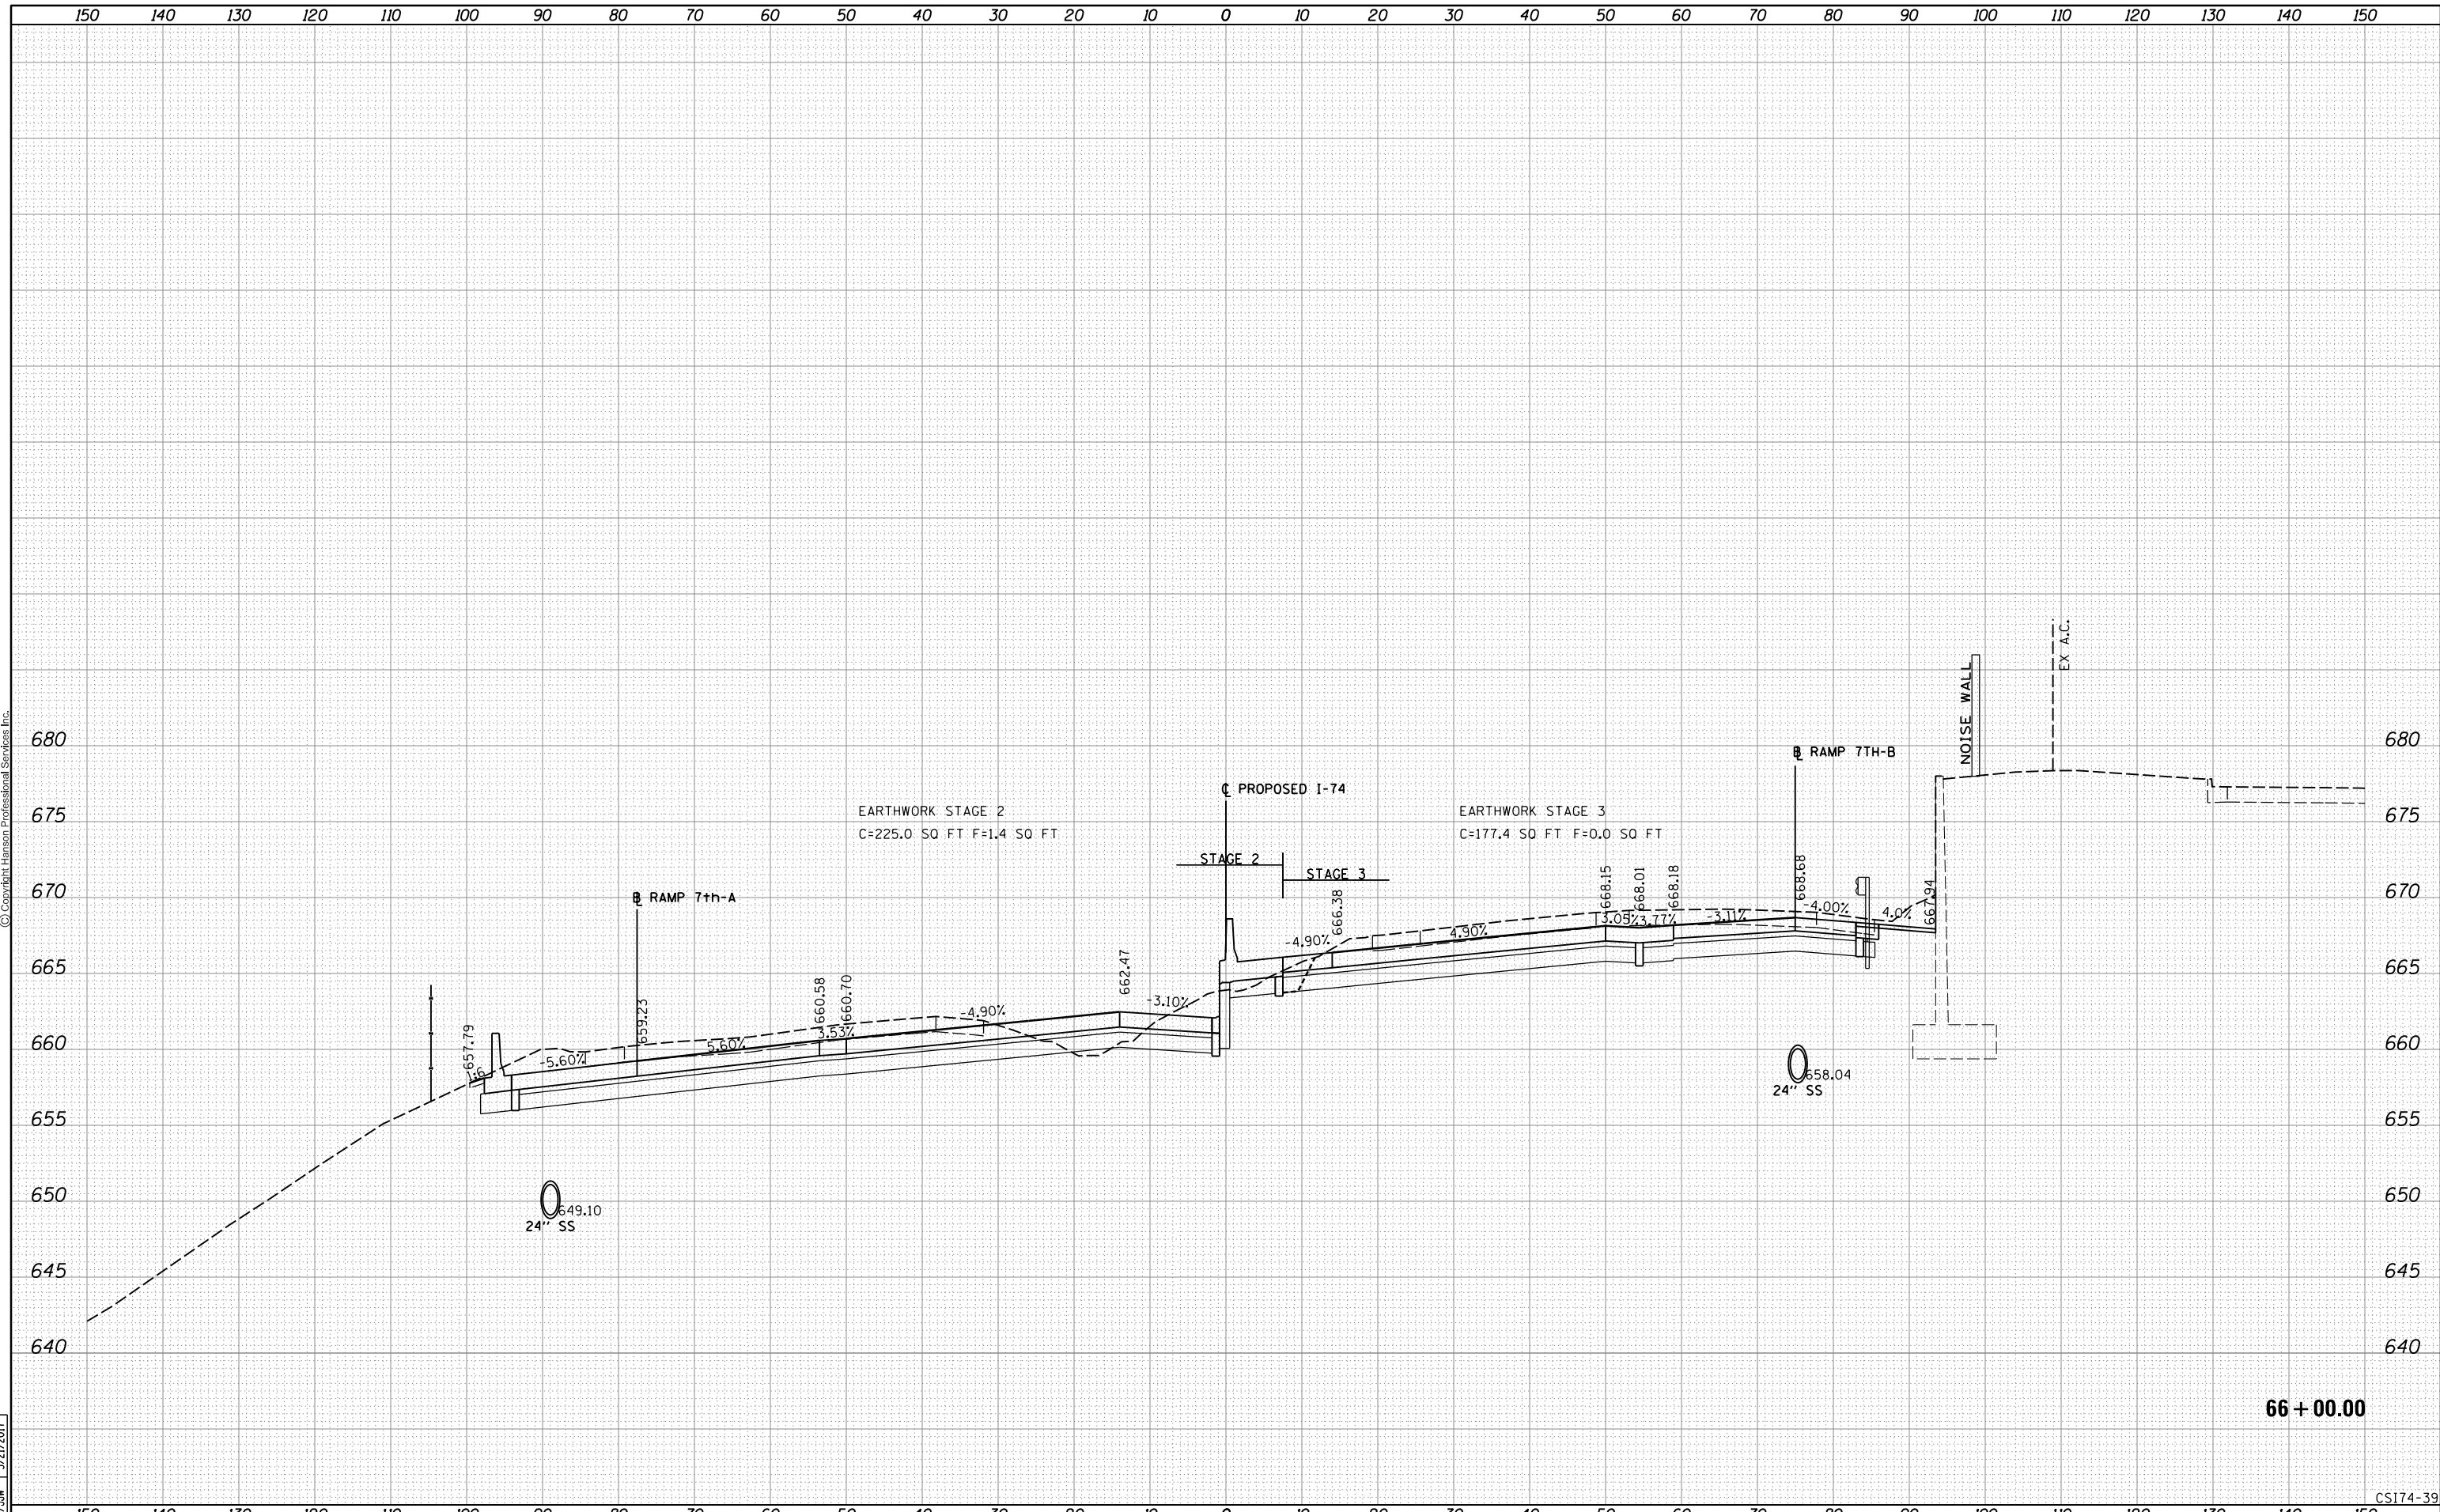

66 + 00.00

CSI174-39

LAYOUT	RLT	7/22/2011
DRAWN	RLT	2/8/2016
REVIEWED	MTH/JJW	3/21/2017

FILE NAME =	D2CONCO-HPS-sht-xssht01M.dgn
-------------	------------------------------

USER NAME =	hehrn01663
DESIGNED -	RLT
DRAWN -	RLT
CHECKED -	MTH/JJW
DATE -	3/23/2017

REVISIED -	
REVISIED -	
REVISIED -	
REVISIED -	

**STATE OF ILLINOIS
DEPARTMENT OF TRANSPORTATION**


**CROSS SECTIONS
I-74 MAINLINE**

SCALE: SHEET NO. 39 OF 171 SHEETS STA. 66+00.00 TO STA. 66+00.00

F.A.I. RTE.	SECTION	COUNTY	TOTAL SHEETS	SHEET NO.
74	(81-11R-1 & 81-11HBR, HBR-1, HBR-2)	ROCK ISLAND	2042	1606
CONTRACT NO.			64E26	
ILLINOIS FED. AID PROJECT				



© Copyright Hanson Professional Services Inc.

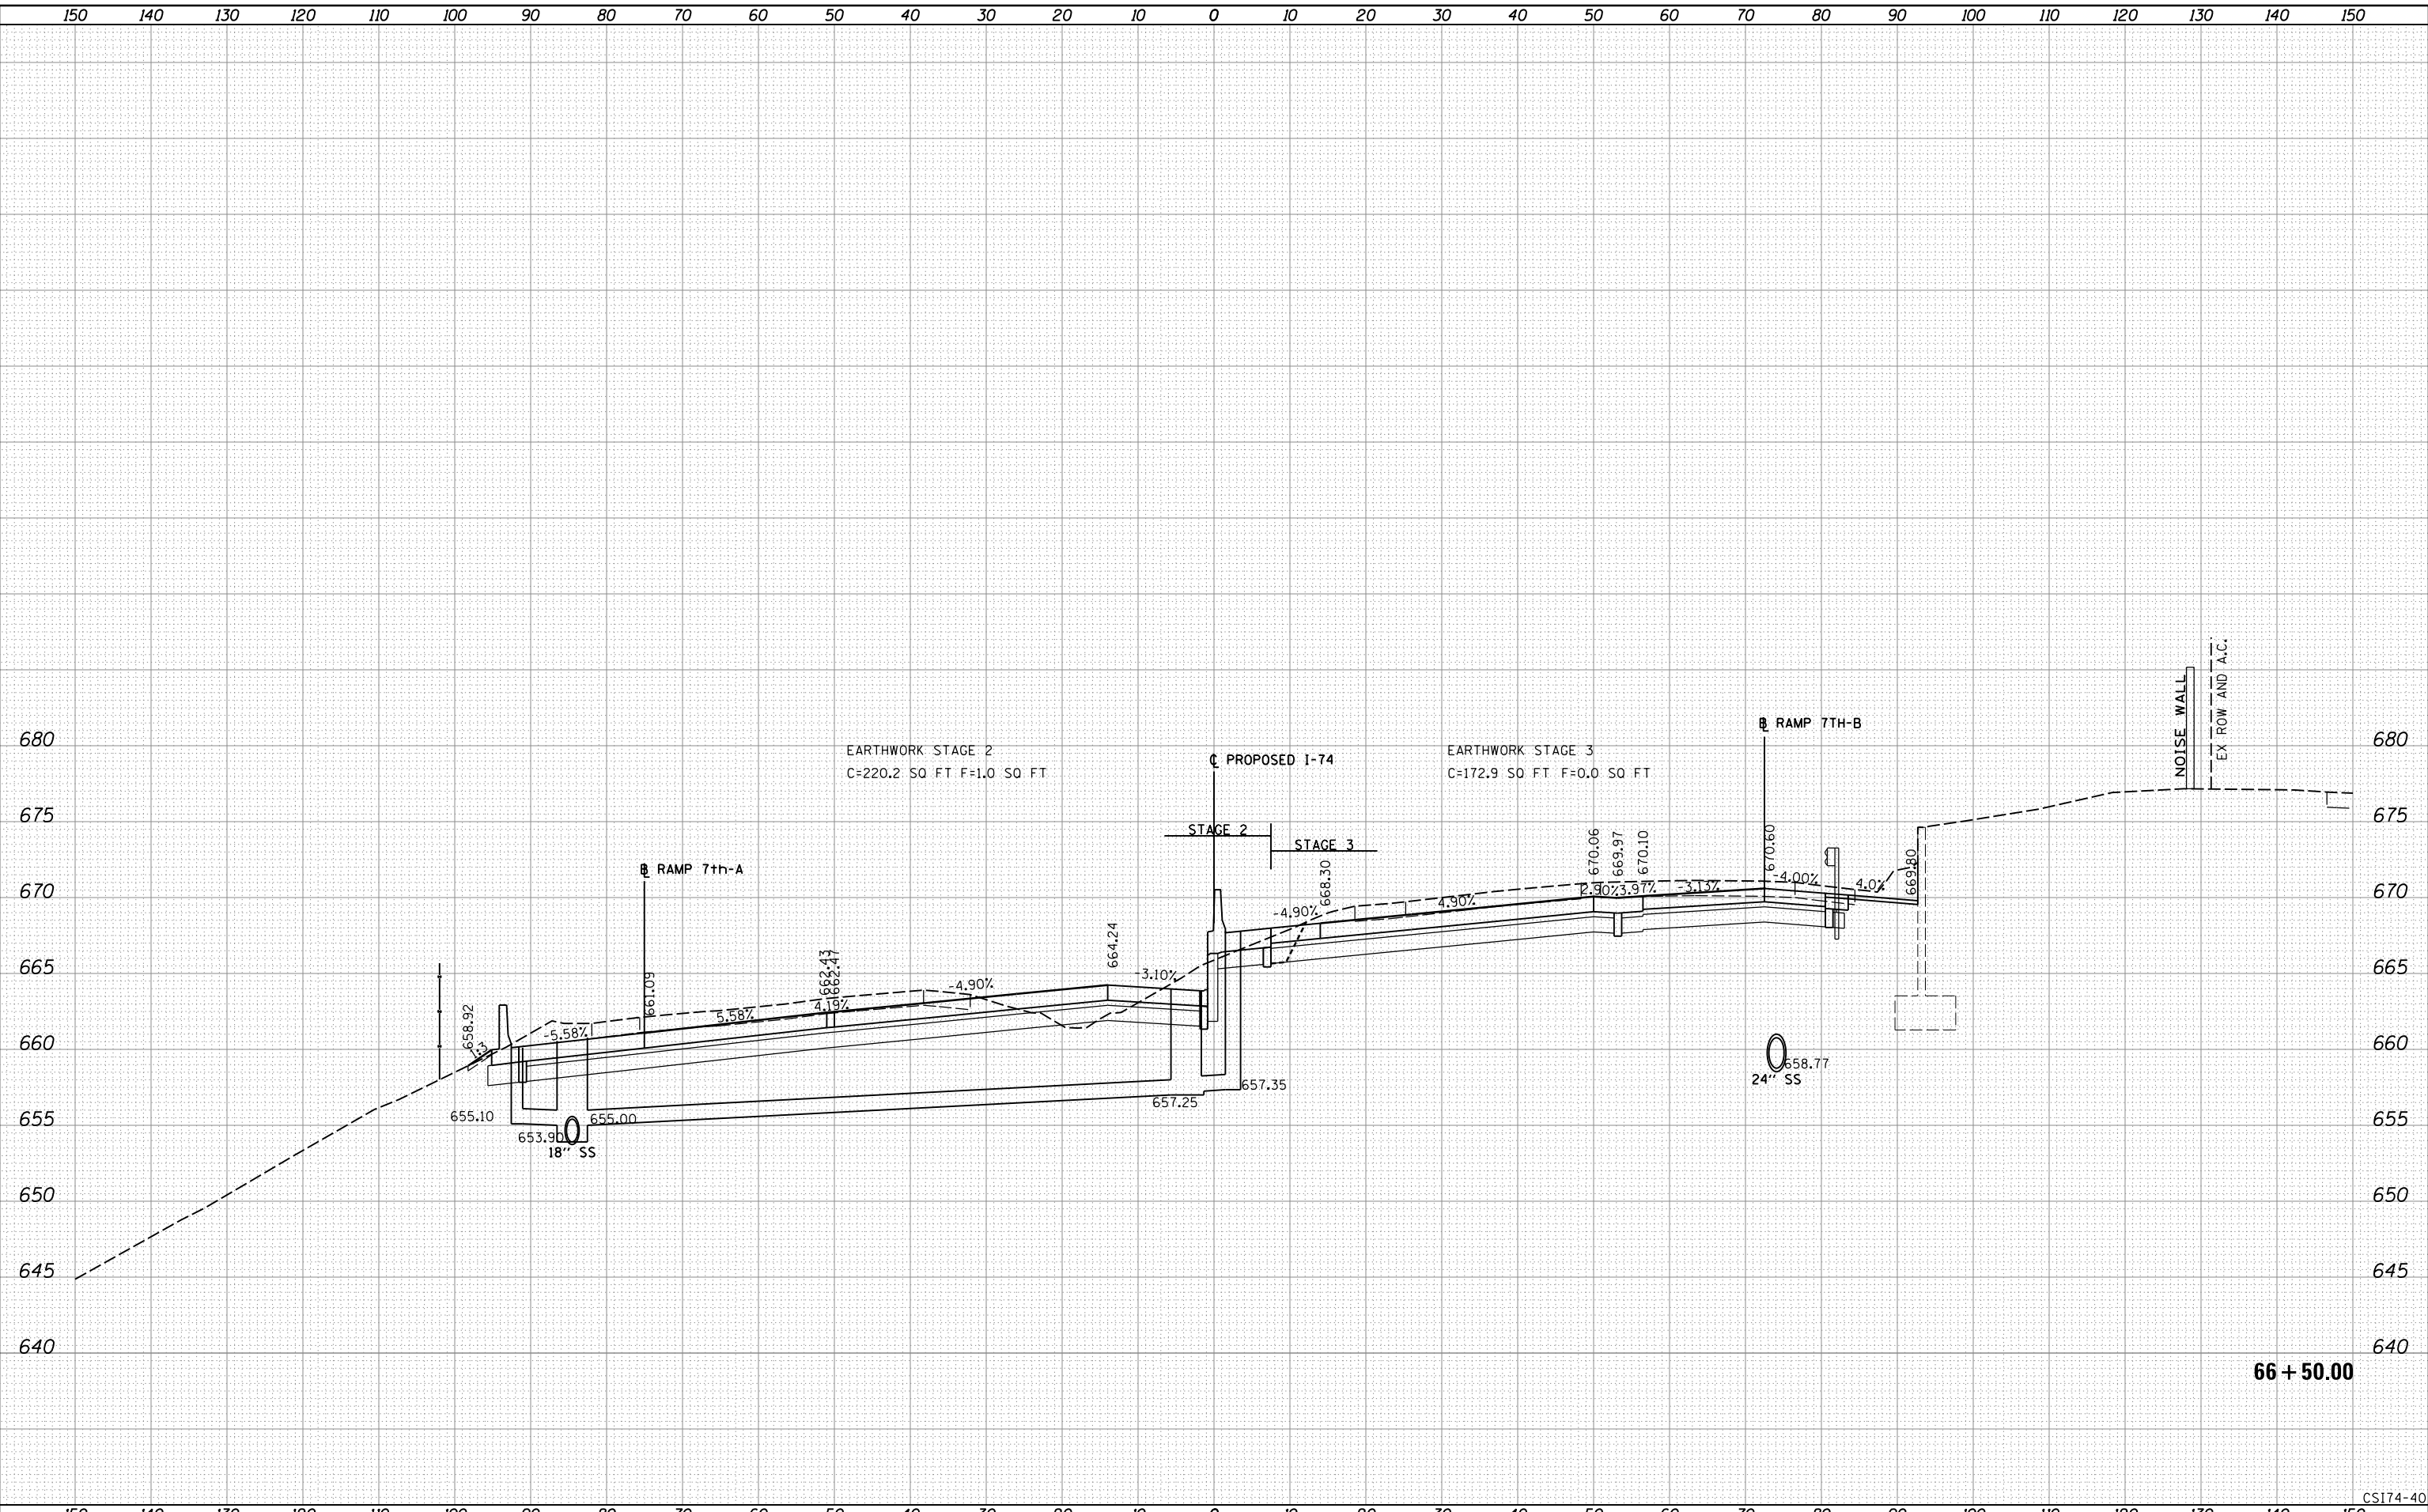

66 + 50.00

CSI74-40

LAYOUT	RLT	7/22/2011
DRAWN	RLT	2/8/2016
REVIEWED	MTH/JJW	3/21/2017

FILE NAME =	D2CONCO-HPS-sht-xssht01M.dgn
-------------	------------------------------

USER NAME =	hehr01663
DESIGNED -	RLT
DRAWN -	RLT
CHECKED -	MTH/JJW
DATE -	3/23/2017

REVISED -	
REVISED -	
REVISED -	
REVISED -	

**STATE OF ILLINOIS
DEPARTMENT OF TRANSPORTATION**


**CROSS SECTIONS
I-74 MAINLINE**

SCALE: SHEET NO. 40 OF 171 SHEETS STA. 66+50.00 TO STA. 66+50.00

F.A.I. RTE.	SECTION	COUNTY	TOTAL SHEETS	SHEET NO.
74	(81-11R-1 & 81-11HBR, HBR-1, HBR-2)	ROCK ISLAND	2042	1607
CONTRACT NO. 64E26			ILLINOIS FED. AID PROJECT	



© Copyright Hanson Professional Services Inc.

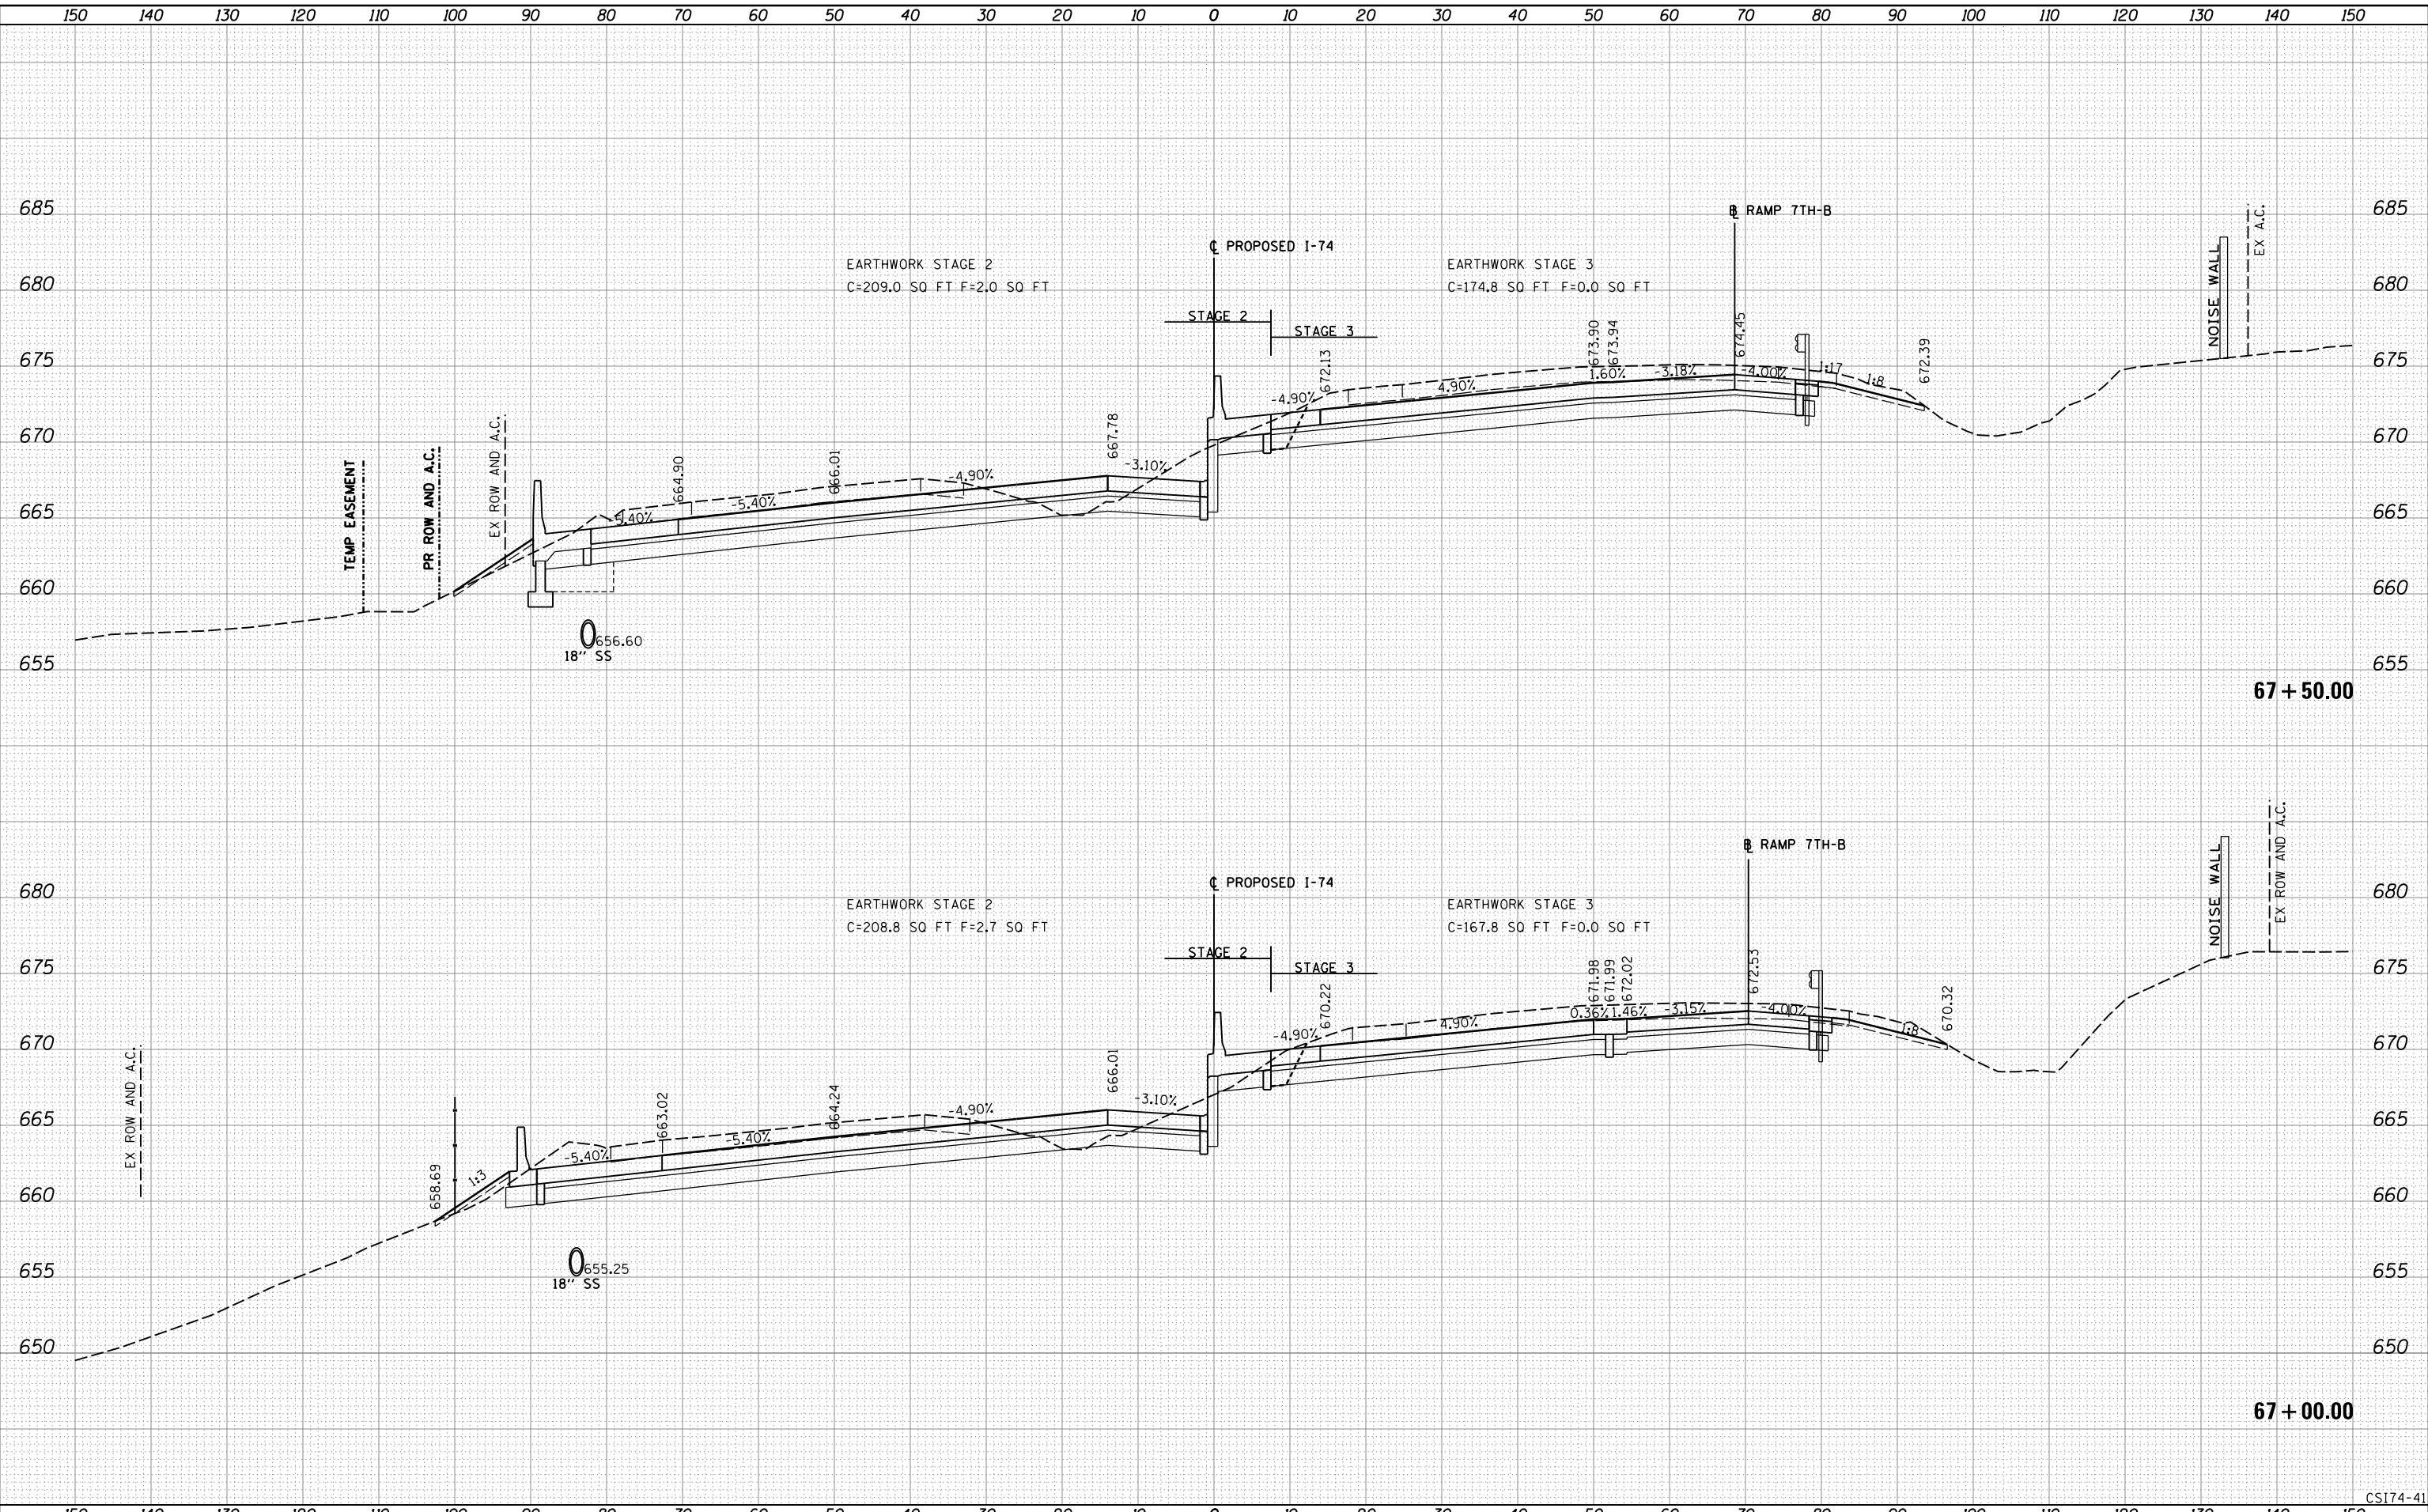

LAYOUT	RLT	7/22/2011
DRAWN	RLT	2/8/2016
REVIEWED	MTH/JJW	3/21/2017

FILE NAME = D2CONCD-HPS-sht-xssht01M.dgn
 USER NAME = hehr01663

DESIGNED	- RLT	REVISED	-
DRAWN	- RLT	REVISED	-
CHECKED	- MTH/JJW	REVISED	-
DATE	- 3/23/2017	REVISED	-

**STATE OF ILLINOIS
DEPARTMENT OF TRANSPORTATION**

**CROSS SECTIONS
I-74 MAINLINE**


SCALE: SHEET NO. 41 OF 171 SHEETS STA. 67+00.00 TO STA. 67+50.00

F.A.I. RTE.	SECTION	COUNTY	TOTAL SHEETS	SHEET NO.
74	(81-11R-1 & 81-11HBR, HBR-1, HBR-2)	ROCK ISLAND	2042	1608
CONTRACT NO. 64E26			ILLINOIS FED. AID PROJECT	

CS174-41



© Copyright Hanson Professional Services Inc.

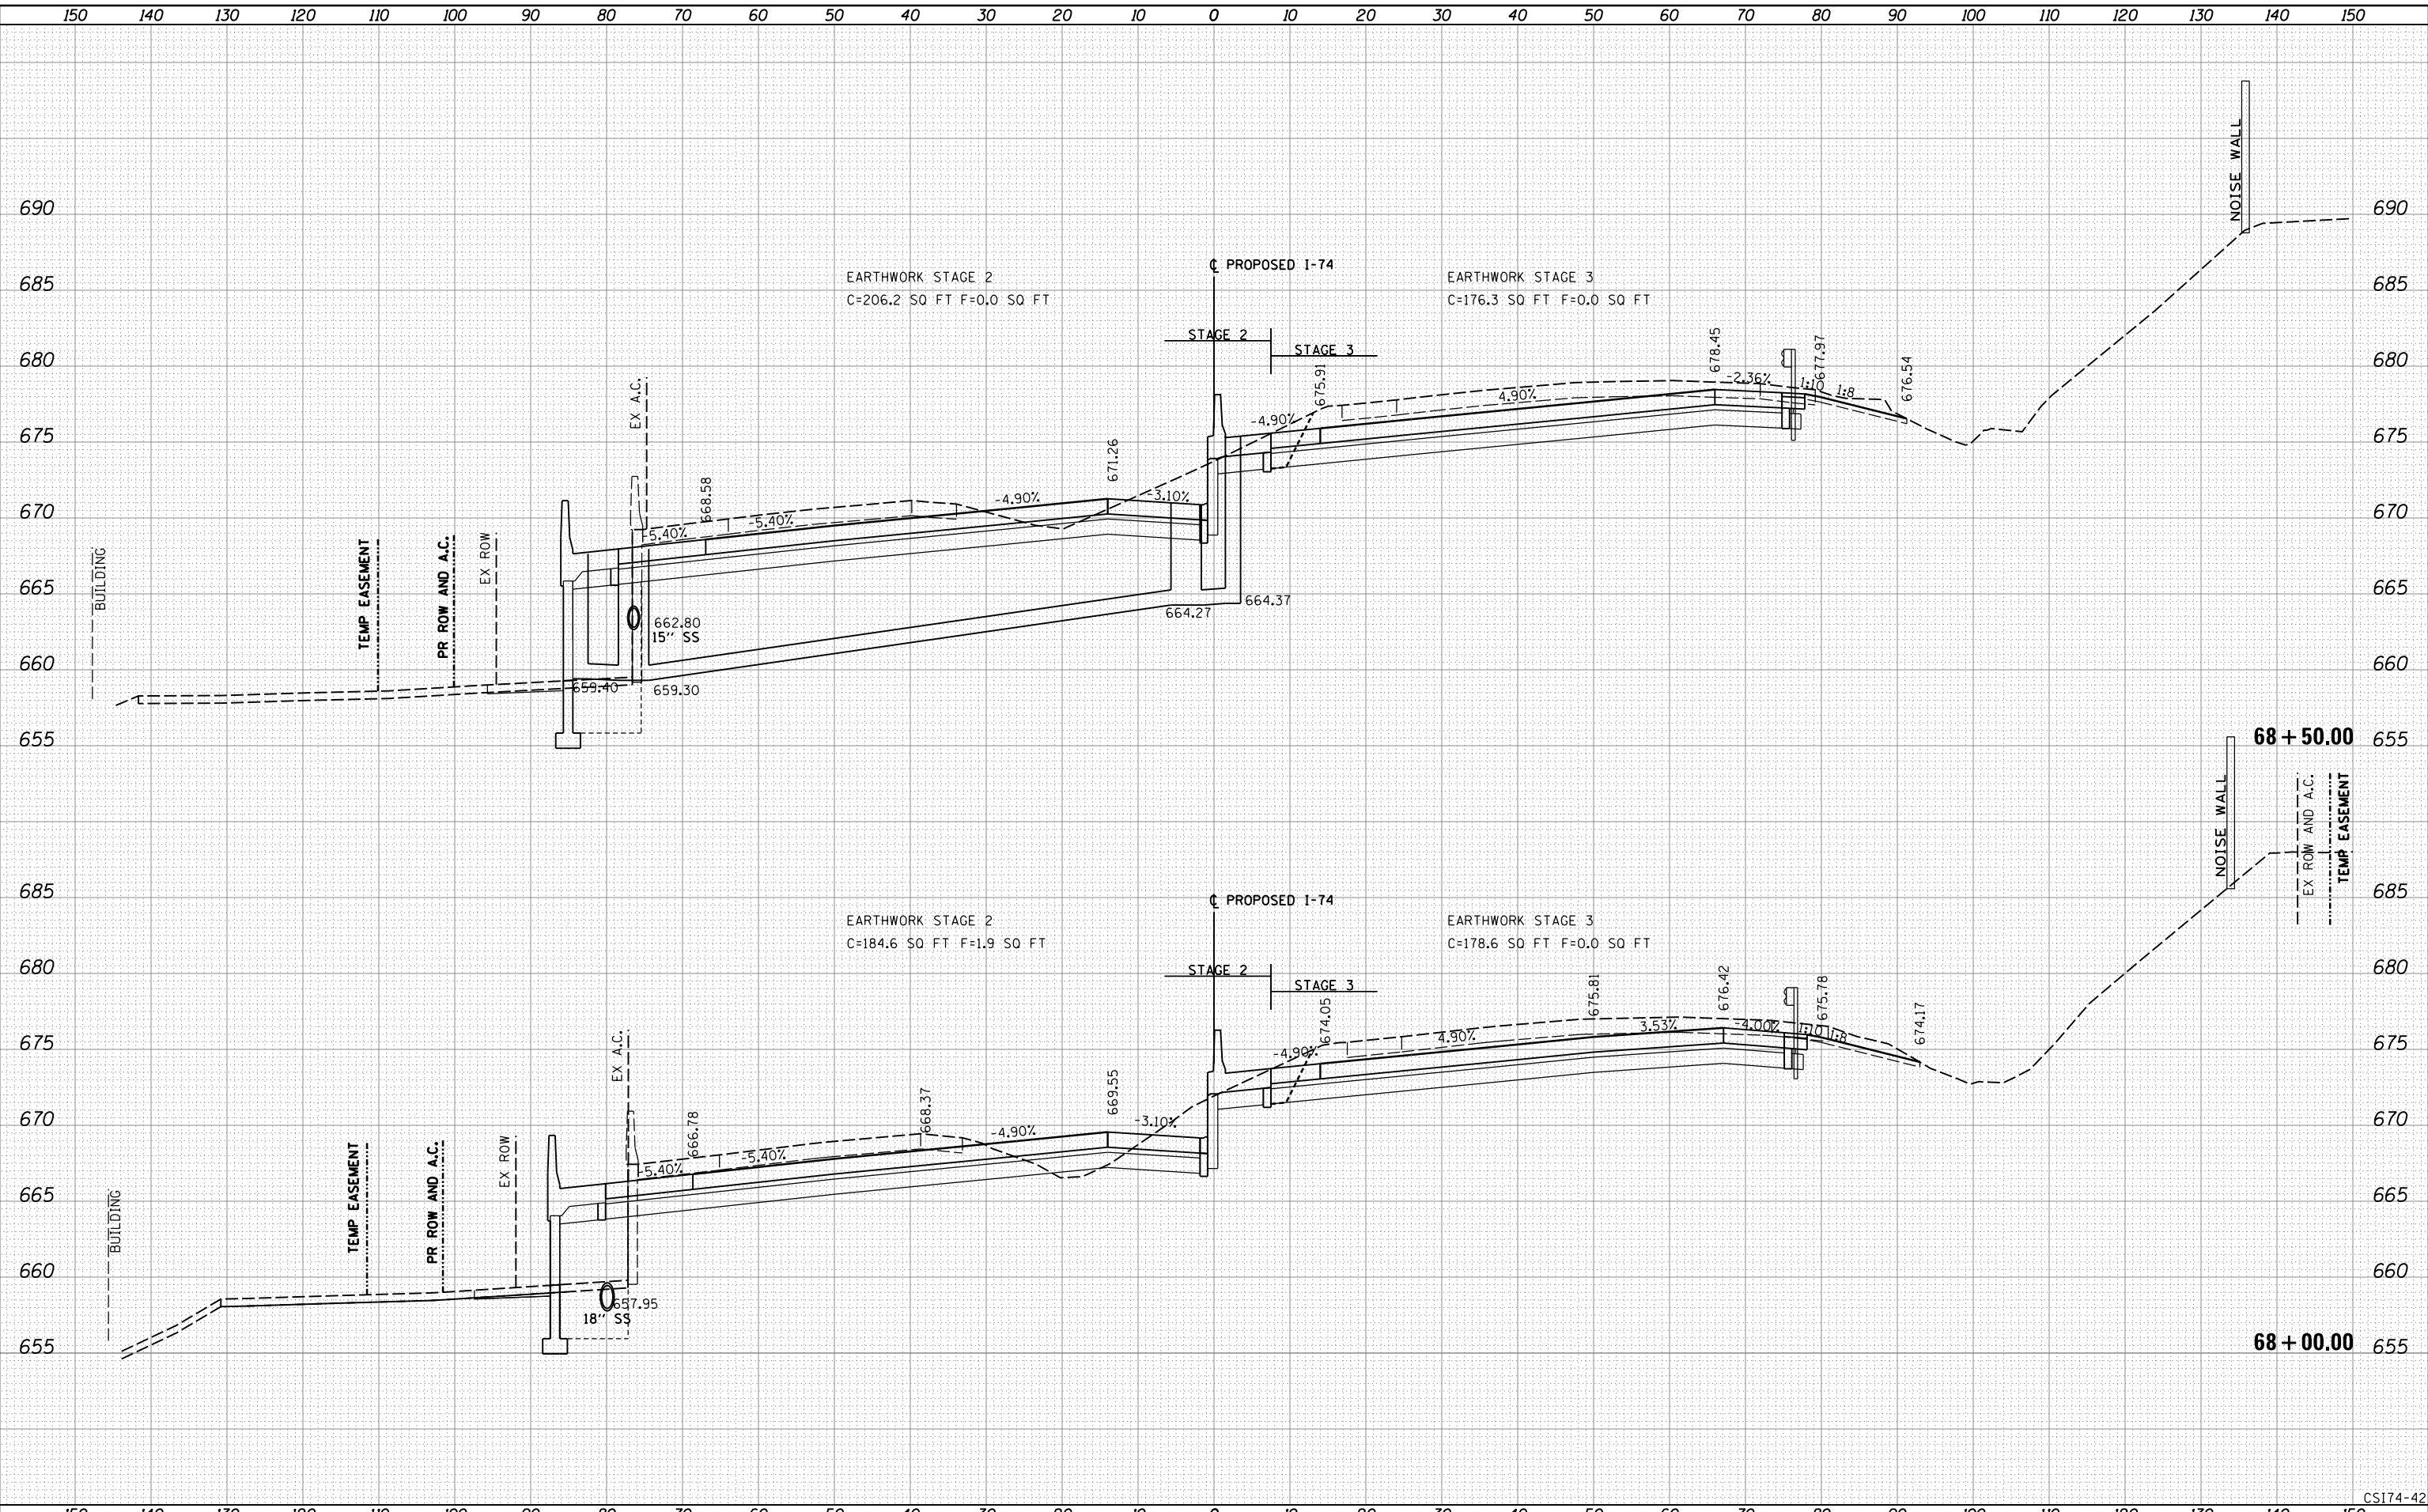

LAYOUT	RLT	7/22/2011
DRAWN	RLT	2/8/2016
REVIEWED	MTH/JJW	3/21/2017

FILE NAME = D2CONCD-HPS-sht-xssht01M.dgn
 USER NAME = hehr01663

DESIGNED	-	RLT	REVISED	-
DRAWN	-	RLT	REVISED	-
CHECKED	-	MTH/JJW	REVISED	-
DATE	-	3/23/2017	REVISED	-

**STATE OF ILLINOIS
DEPARTMENT OF TRANSPORTATION**

**CROSS SECTIONS
I-74 MAINLINE**

SCALE: SHEET NO. 42 OF 171 SHEETS STA. 68+00.00 TO STA. 68+50.00

F.A.I. RTE.	SECTION	COUNTY	TOTAL SHEETS	SHEET NO.
74	(81-11R-1 & 81-11HBR, HBR-1, HBR-2)	ROCK ISLAND	2042	1609
CONTRACT NO. 64E26			ILLINOIS FED. AID PROJECT	

CSI174-42



© Copyright Hanson Professional Services Inc.



LAYOUT	RLT	7/22/2011
DRAWN	RLT	2/8/2016
REVIEWED	MTH/JJW	3/21/2017

FILE NAME = D2CONCD-HPS-sht-xssht01M.dgn

USER NAME = hehr01663
 DESIGNED - RLT
 DRAWN - RLT
 CHECKED - MTH/JJW
 PLOT DATE = 3/22/2017

REVISIED -
 REVISIED -
 REVISIED -
 REVISIED -

**STATE OF ILLINOIS
 DEPARTMENT OF TRANSPORTATION**

**CROSS SECTIONS
 I-74 MAINLINE**


SCALE: SHEET NO. 43 OF 171 SHEETS STA. 69+00.00 TO STA. 69+00.00

F.A.I. RTE.	SECTION	COUNTY	TOTAL SHEETS	SHEET NO.
74	(81-11R-1 & 81-11HBR, HBR-1, HBR-2)	ROCK ISLAND	2042	1610
CONTRACT NO. 64E26			ILLINOIS FED. AID PROJECT	

CS174-43



© Copyright Hanson Professional Services Inc.

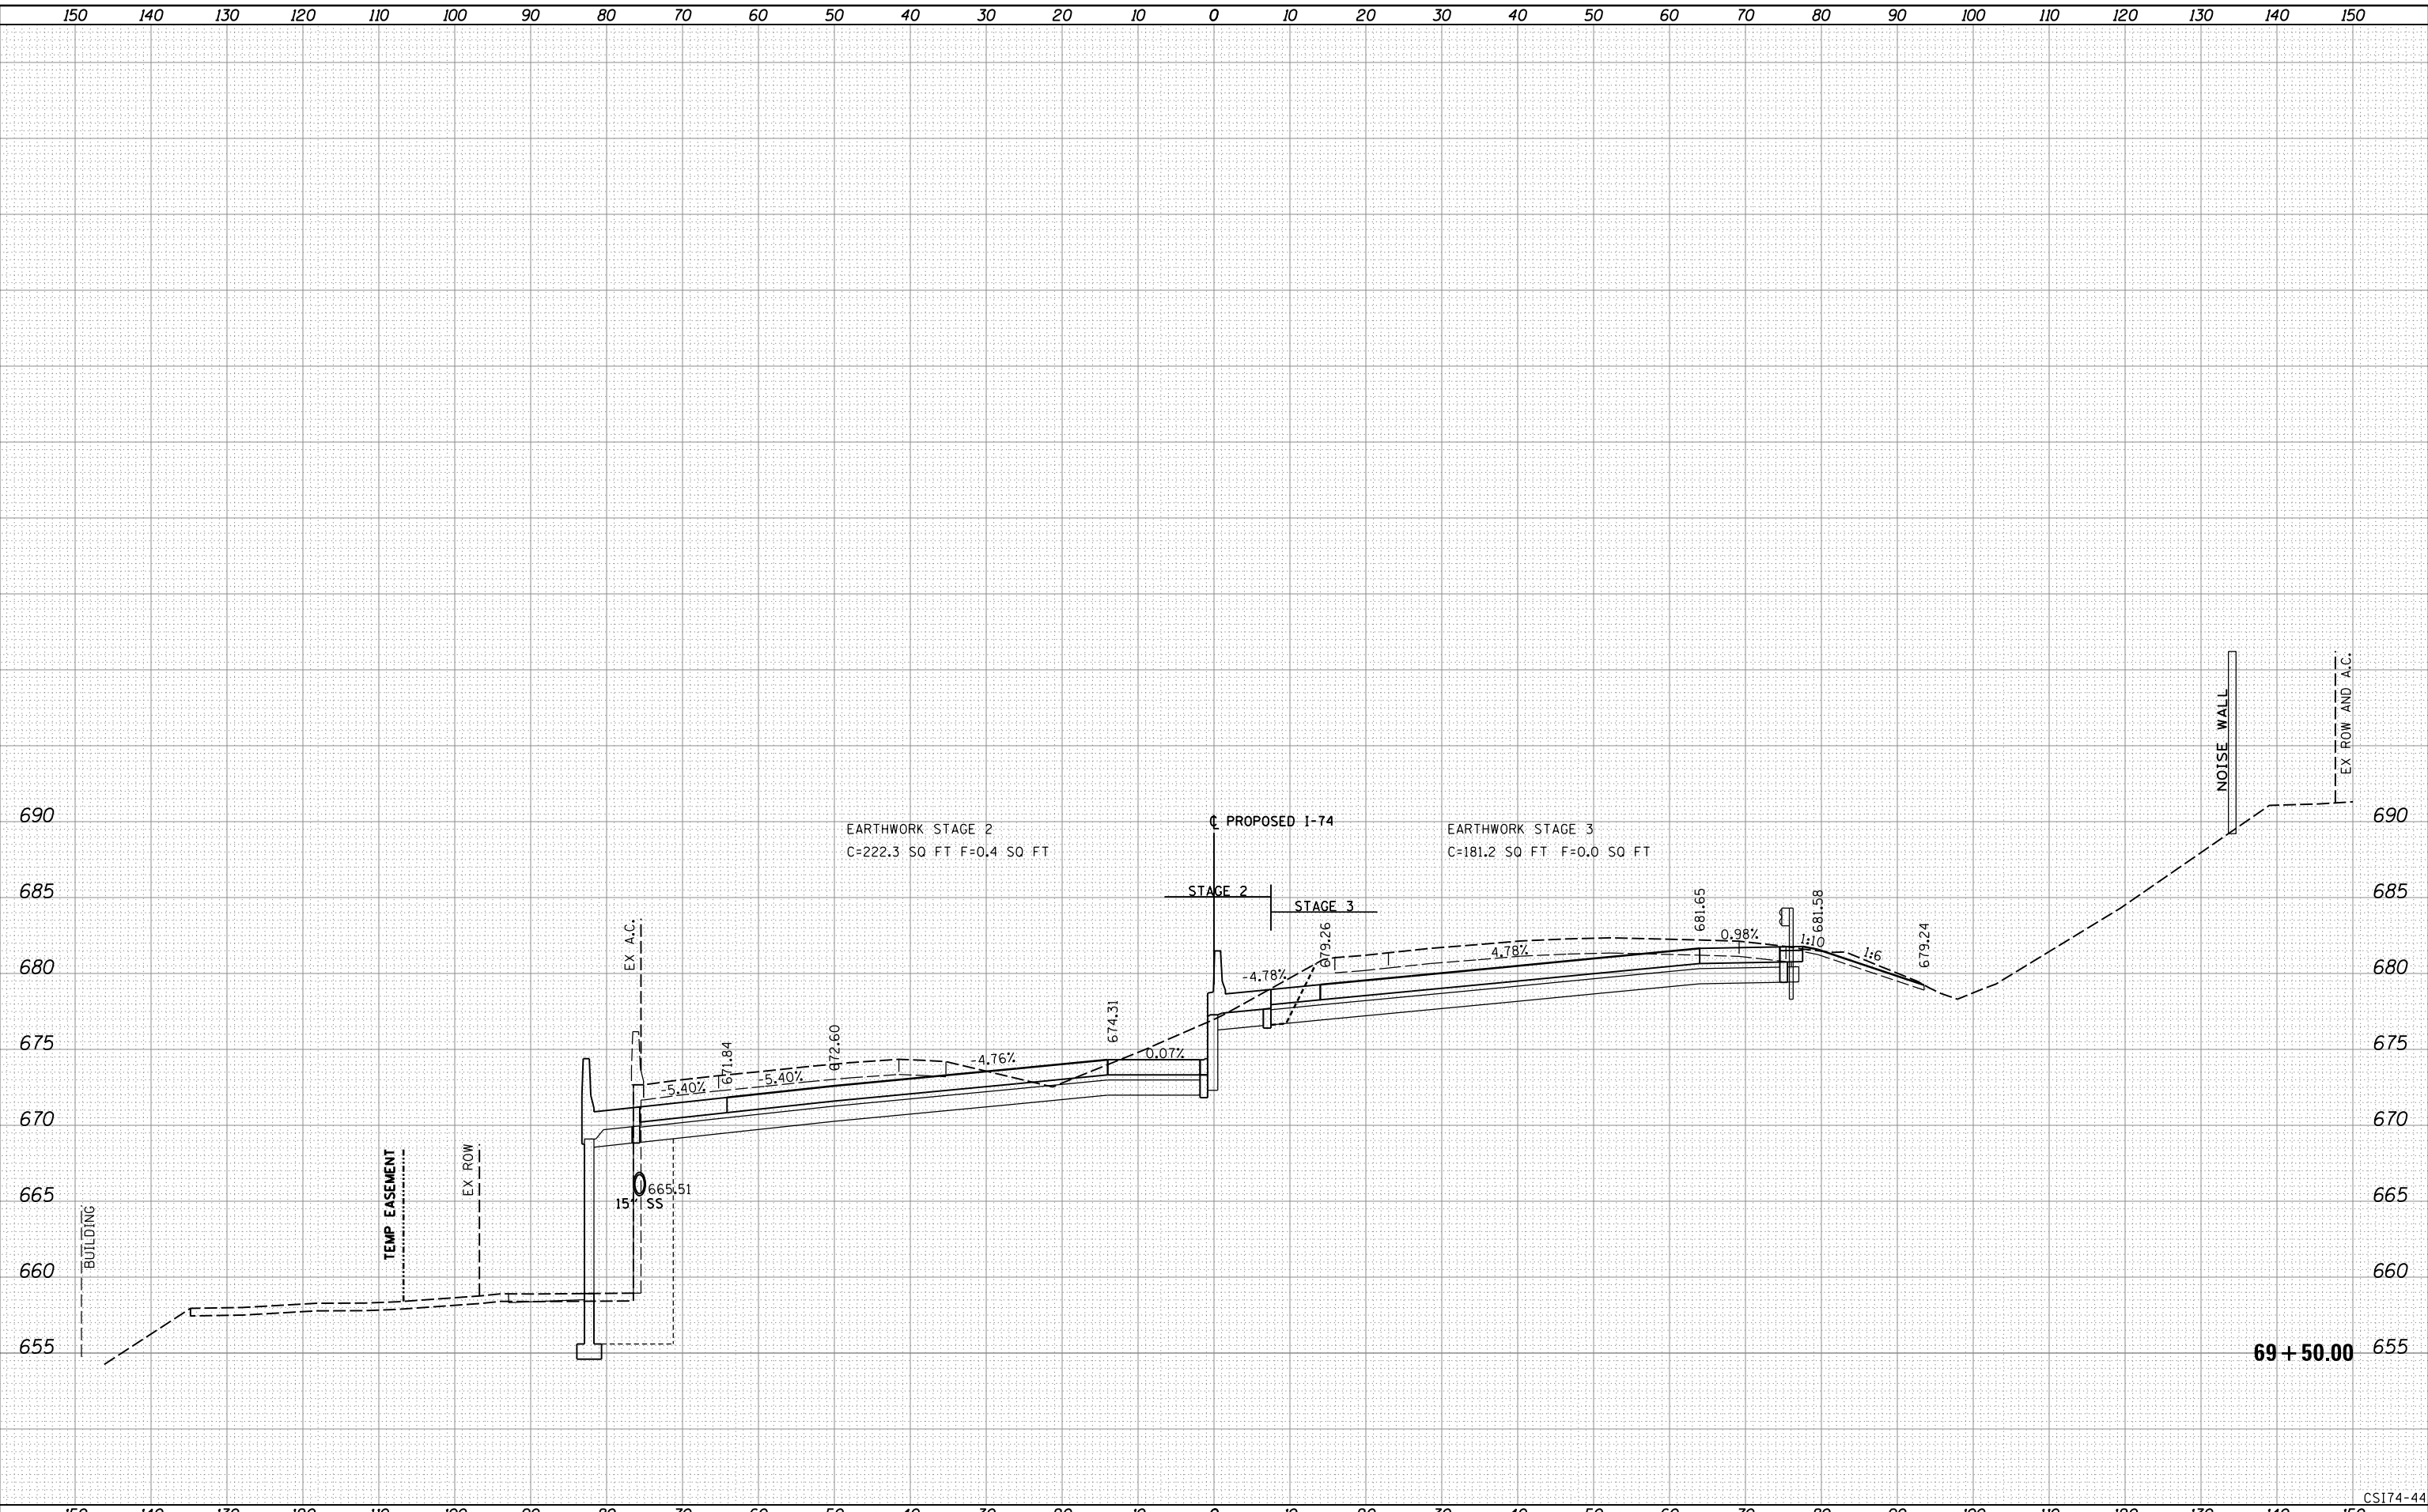

69 + 50.00

CS174-44

LAYOUT	RLT	7/22/2011
DRAWN	RLT	2/8/2016
REVIEWED	MTH/JJW	3/21/2017

FILE NAME = D2CONCO-HPS-sht-xssht01M.dgn

USER NAME = hehr01663
 DESIGNED - RLT
 DRAWN - RLT
 CHECKED - MTH/JJW
 DATE - 3/23/2017

REVISED -
 REVISED -
 REVISED -
 REVISED -

**STATE OF ILLINOIS
 DEPARTMENT OF TRANSPORTATION**


**CROSS SECTIONS
 I-74 MAINLINE**

SCALE: SHEET NO. 44 OF 171 SHEETS STA. 69+50.00 TO STA. 69+50.00

F.A.I. RTE.	SECTION	COUNTY	TOTAL SHEETS	SHEET NO.
74	(81-1)R-1 & 81-1(H)BR, HBR-1, HBR-2)	ROCK ISLAND	2042	1611
CONTRACT NO. 64E26			ILLINOIS FED. AID PROJECT	



© Copyright Hanson Professional Services Inc.

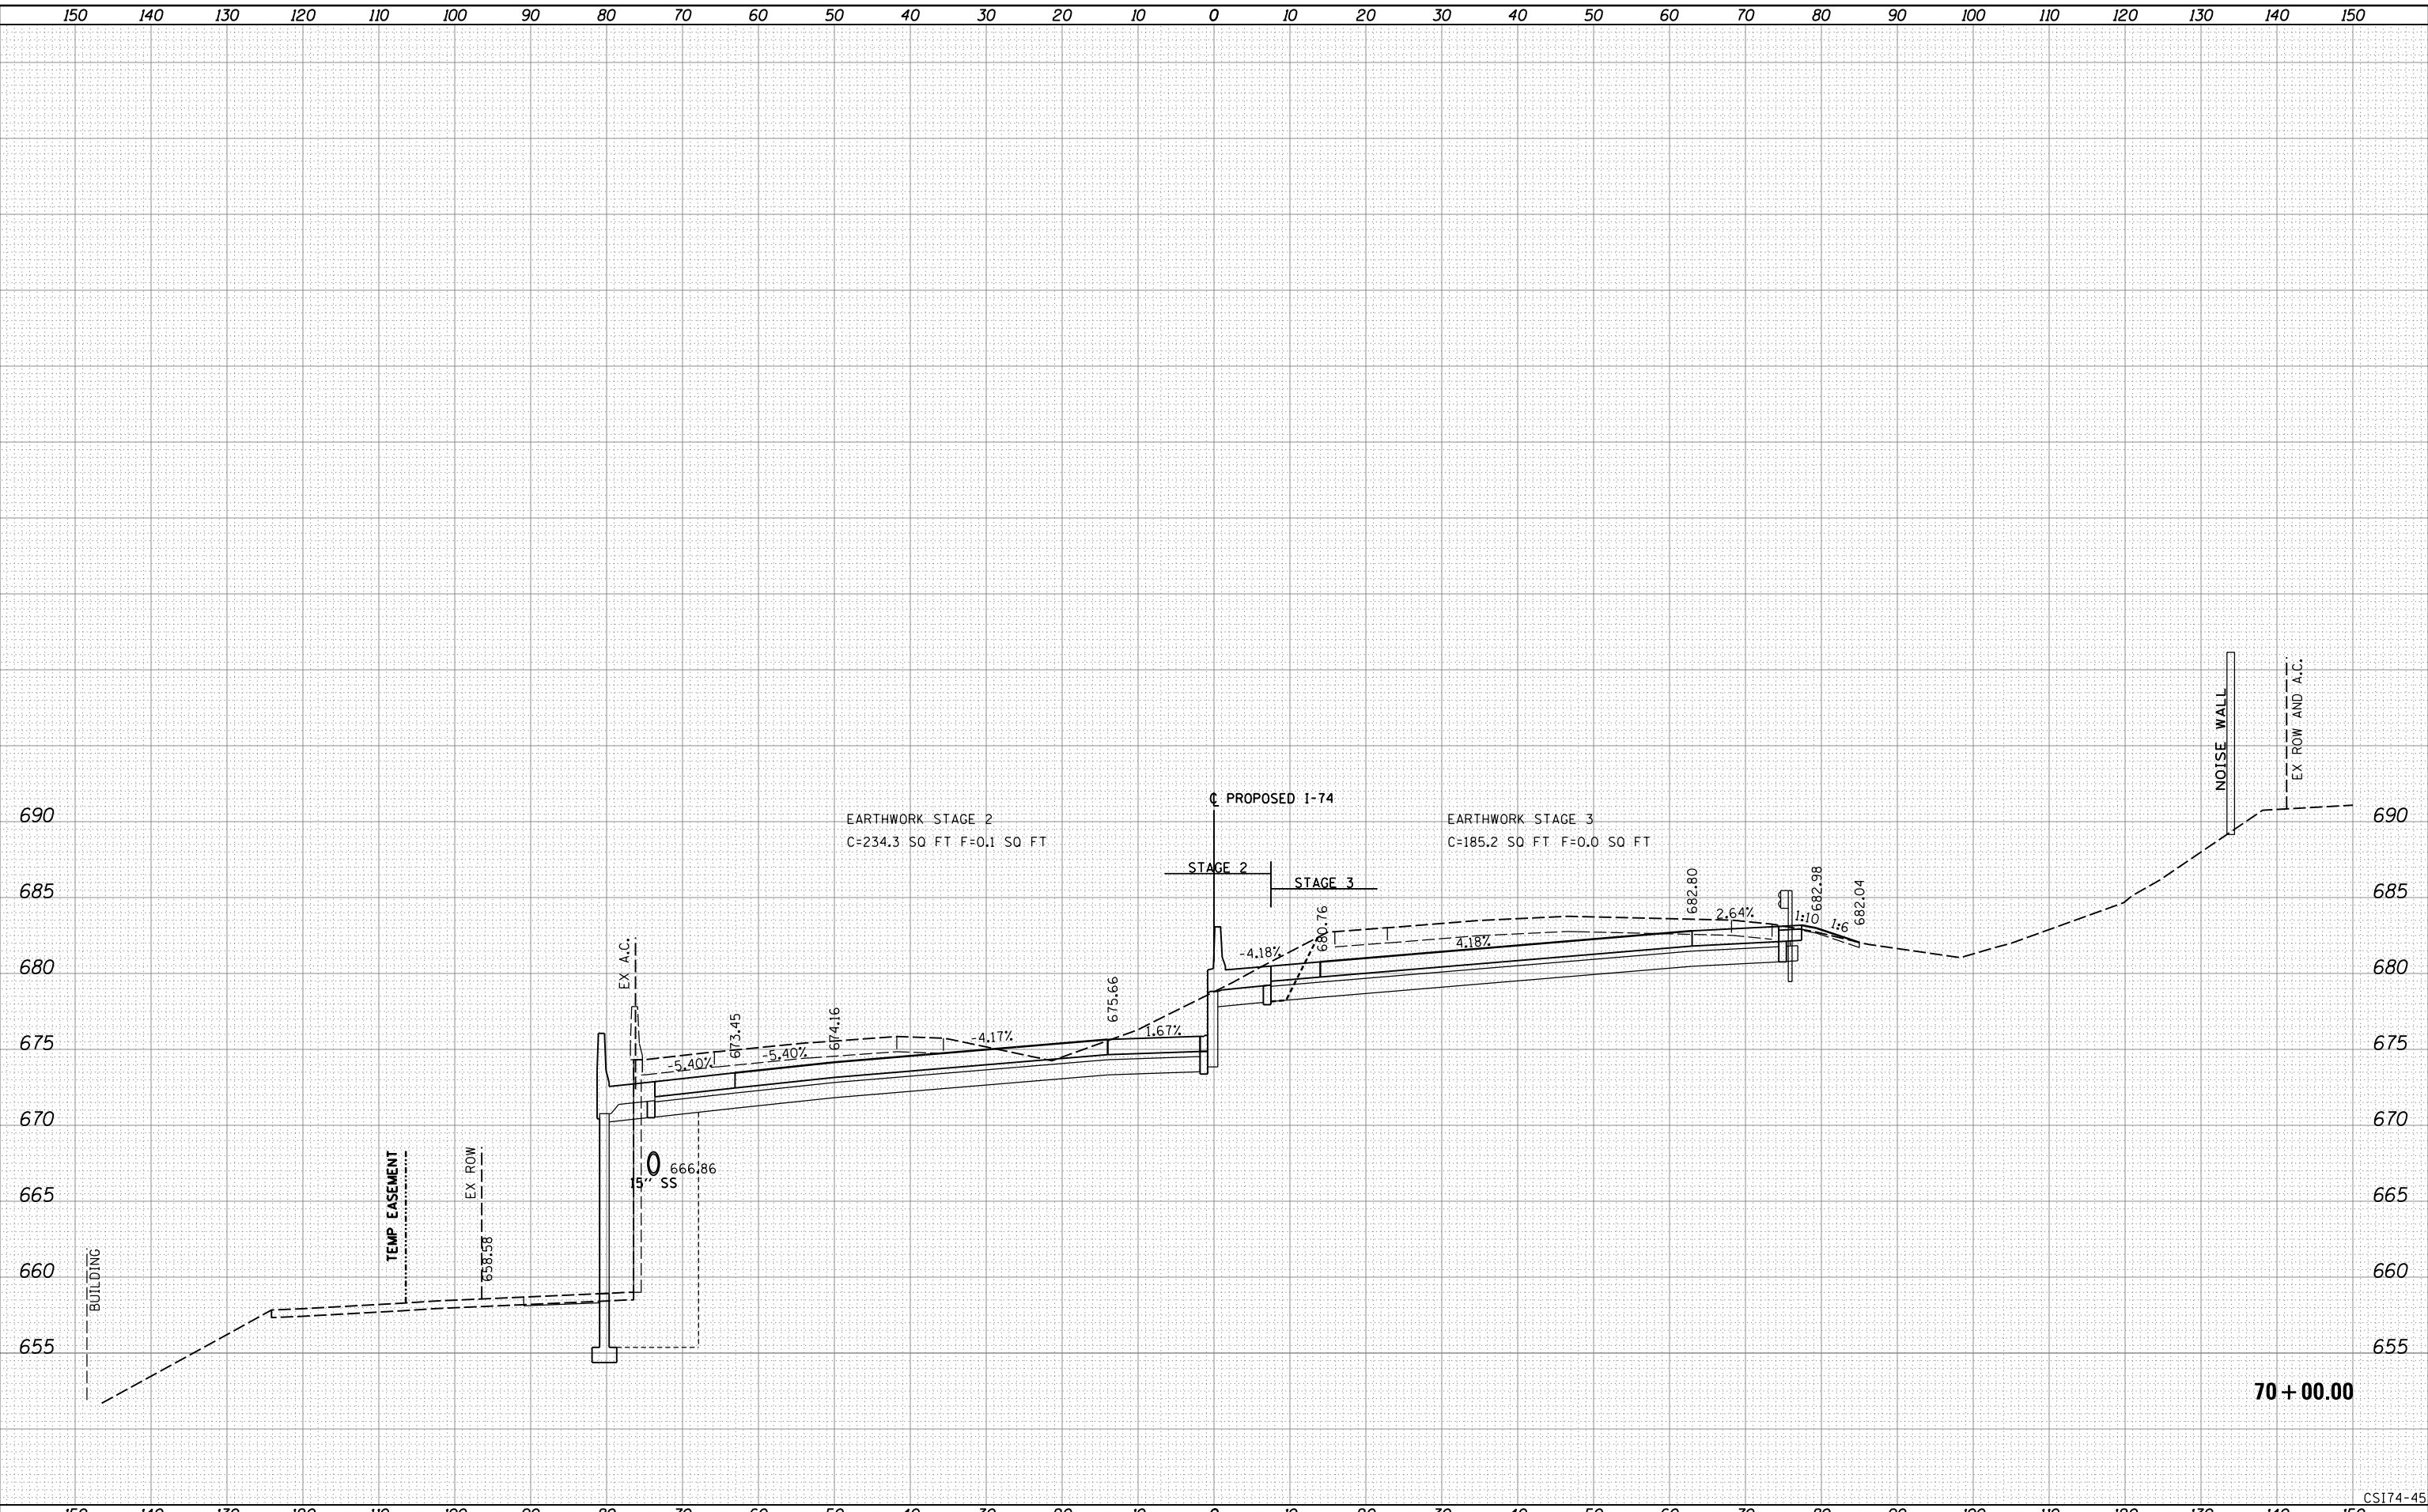

70 + 00.00

CSI174-45

LAYOUT	RLT	7/22/2017
DRAWN	RLT	2/8/2016
REVIEWED	MTH/JJW	3/21/2017

FILE NAME = D2CONCO-HPS-sht-xssht01M.dgn
 USER NAME = hehr01663

DESIGNED - RLT
 DRAWN - RLT
 CHECKED - MTH/JJW
 PLOT DATE = 3/22/2017

REVISED -
 REVISED -
 REVISED -
 REVISED -

**STATE OF ILLINOIS
 DEPARTMENT OF TRANSPORTATION**


**CROSS SECTIONS
 I-74 MAINLINE**

SCALE: SHEET NO. 45 OF 171 SHEETS STA. 70+00.00 TO STA. 70+00.00

F.A.I. RTE.	SECTION	COUNTY	TOTAL SHEETS	SHEET NO.
74	(81-1R-1 & 81-1HBR, HBR-1, HBR-2)	ROCK ISLAND	2042	1612
CONTRACT NO. 64E26			ILLINOIS FED. AID PROJECT	



© Copyright Hanson Professional Services Inc.

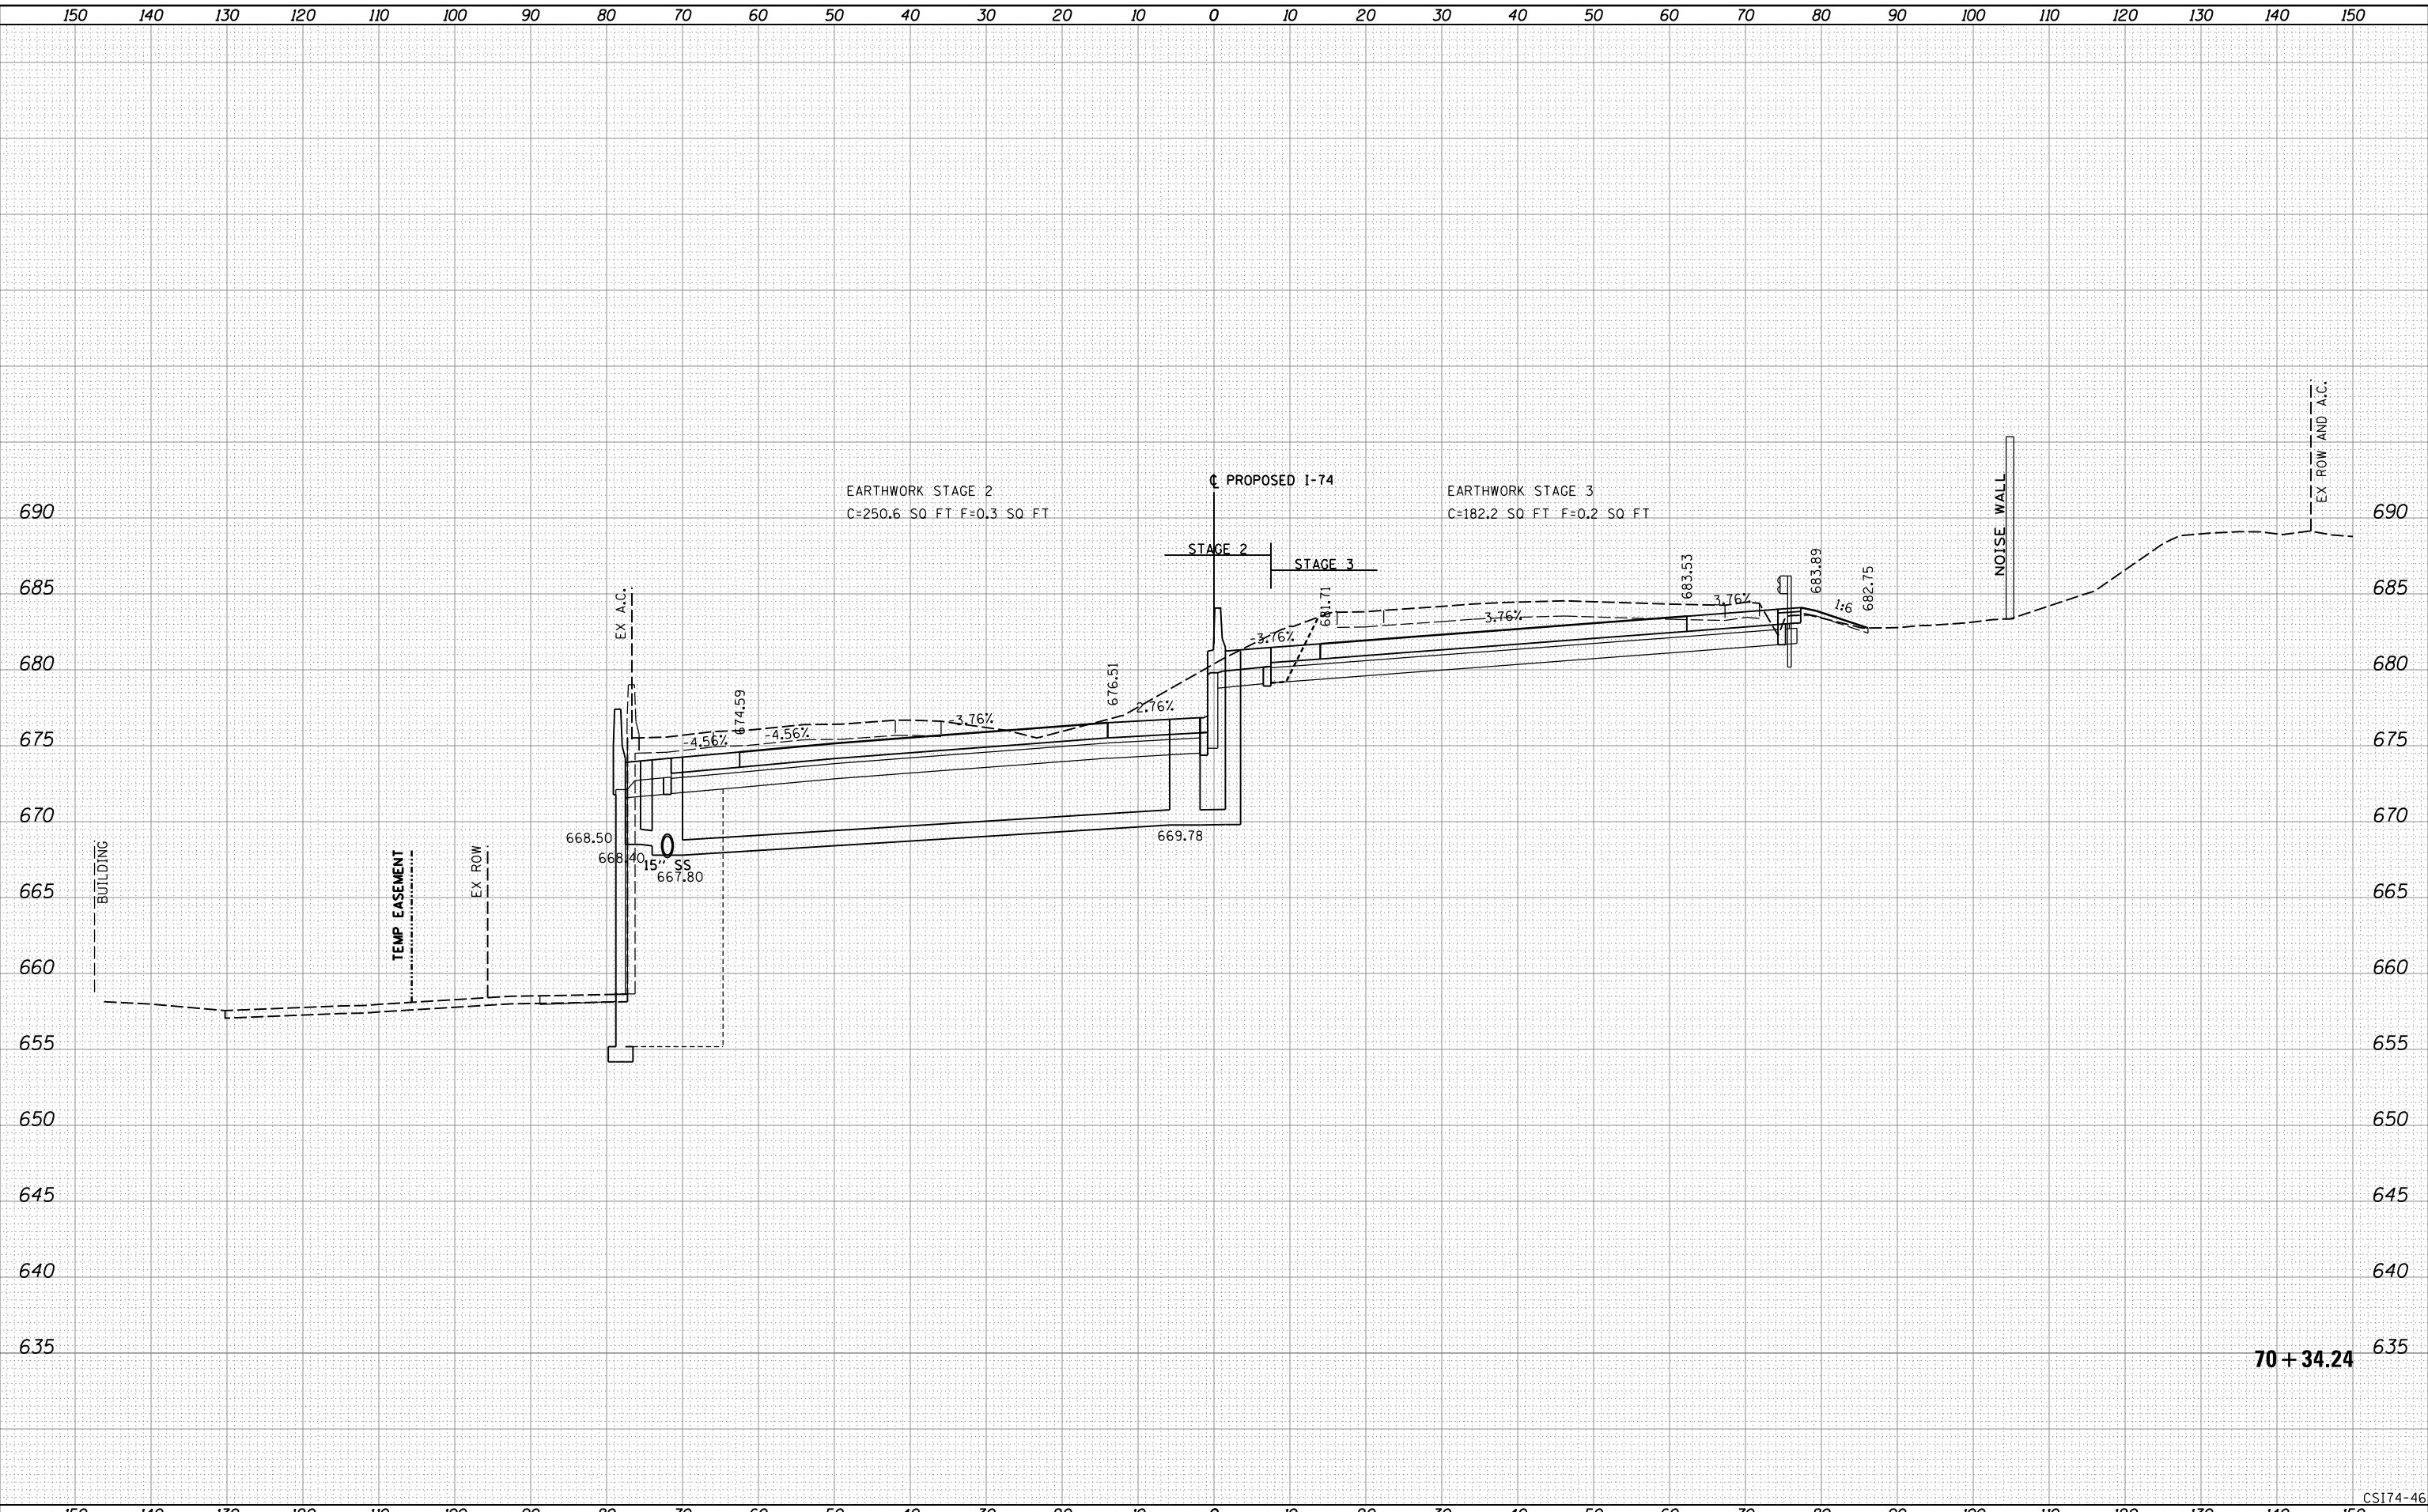

70 + 34.24

CSI74-46

LAYOUT	RLT	7/22/2011
DRAWN	RLT	2/8/2016
REVIEWED	MTH/JJW	3/21/2017

FILE NAME =	D2CONCO-HPS-sht-xssh01M.dgn
-------------	-----------------------------

USER NAME =	hehr01663
DESIGNED -	RLT
DRAWN -	RLT
CHECKED -	MTH/JJW
DATE -	3/23/2017

REVISED -	
REVISED -	
REVISED -	
REVISED -	

**STATE OF ILLINOIS
DEPARTMENT OF TRANSPORTATION**


**CROSS SECTIONS
I-74 MAINLINE**


F.A.I. RTE.	SECTION	COUNTY	TOTAL SHEETS	SHEET NO.
74	(81-11R-1 & 81-11HBR, HBR-1, HBR-2)	ROCK ISLAND	2042	1613
			CONTRACT NO. 64E26	
ILLINOIS FED. AID PROJECT				



© Copyright Hanson Professional Services Inc.

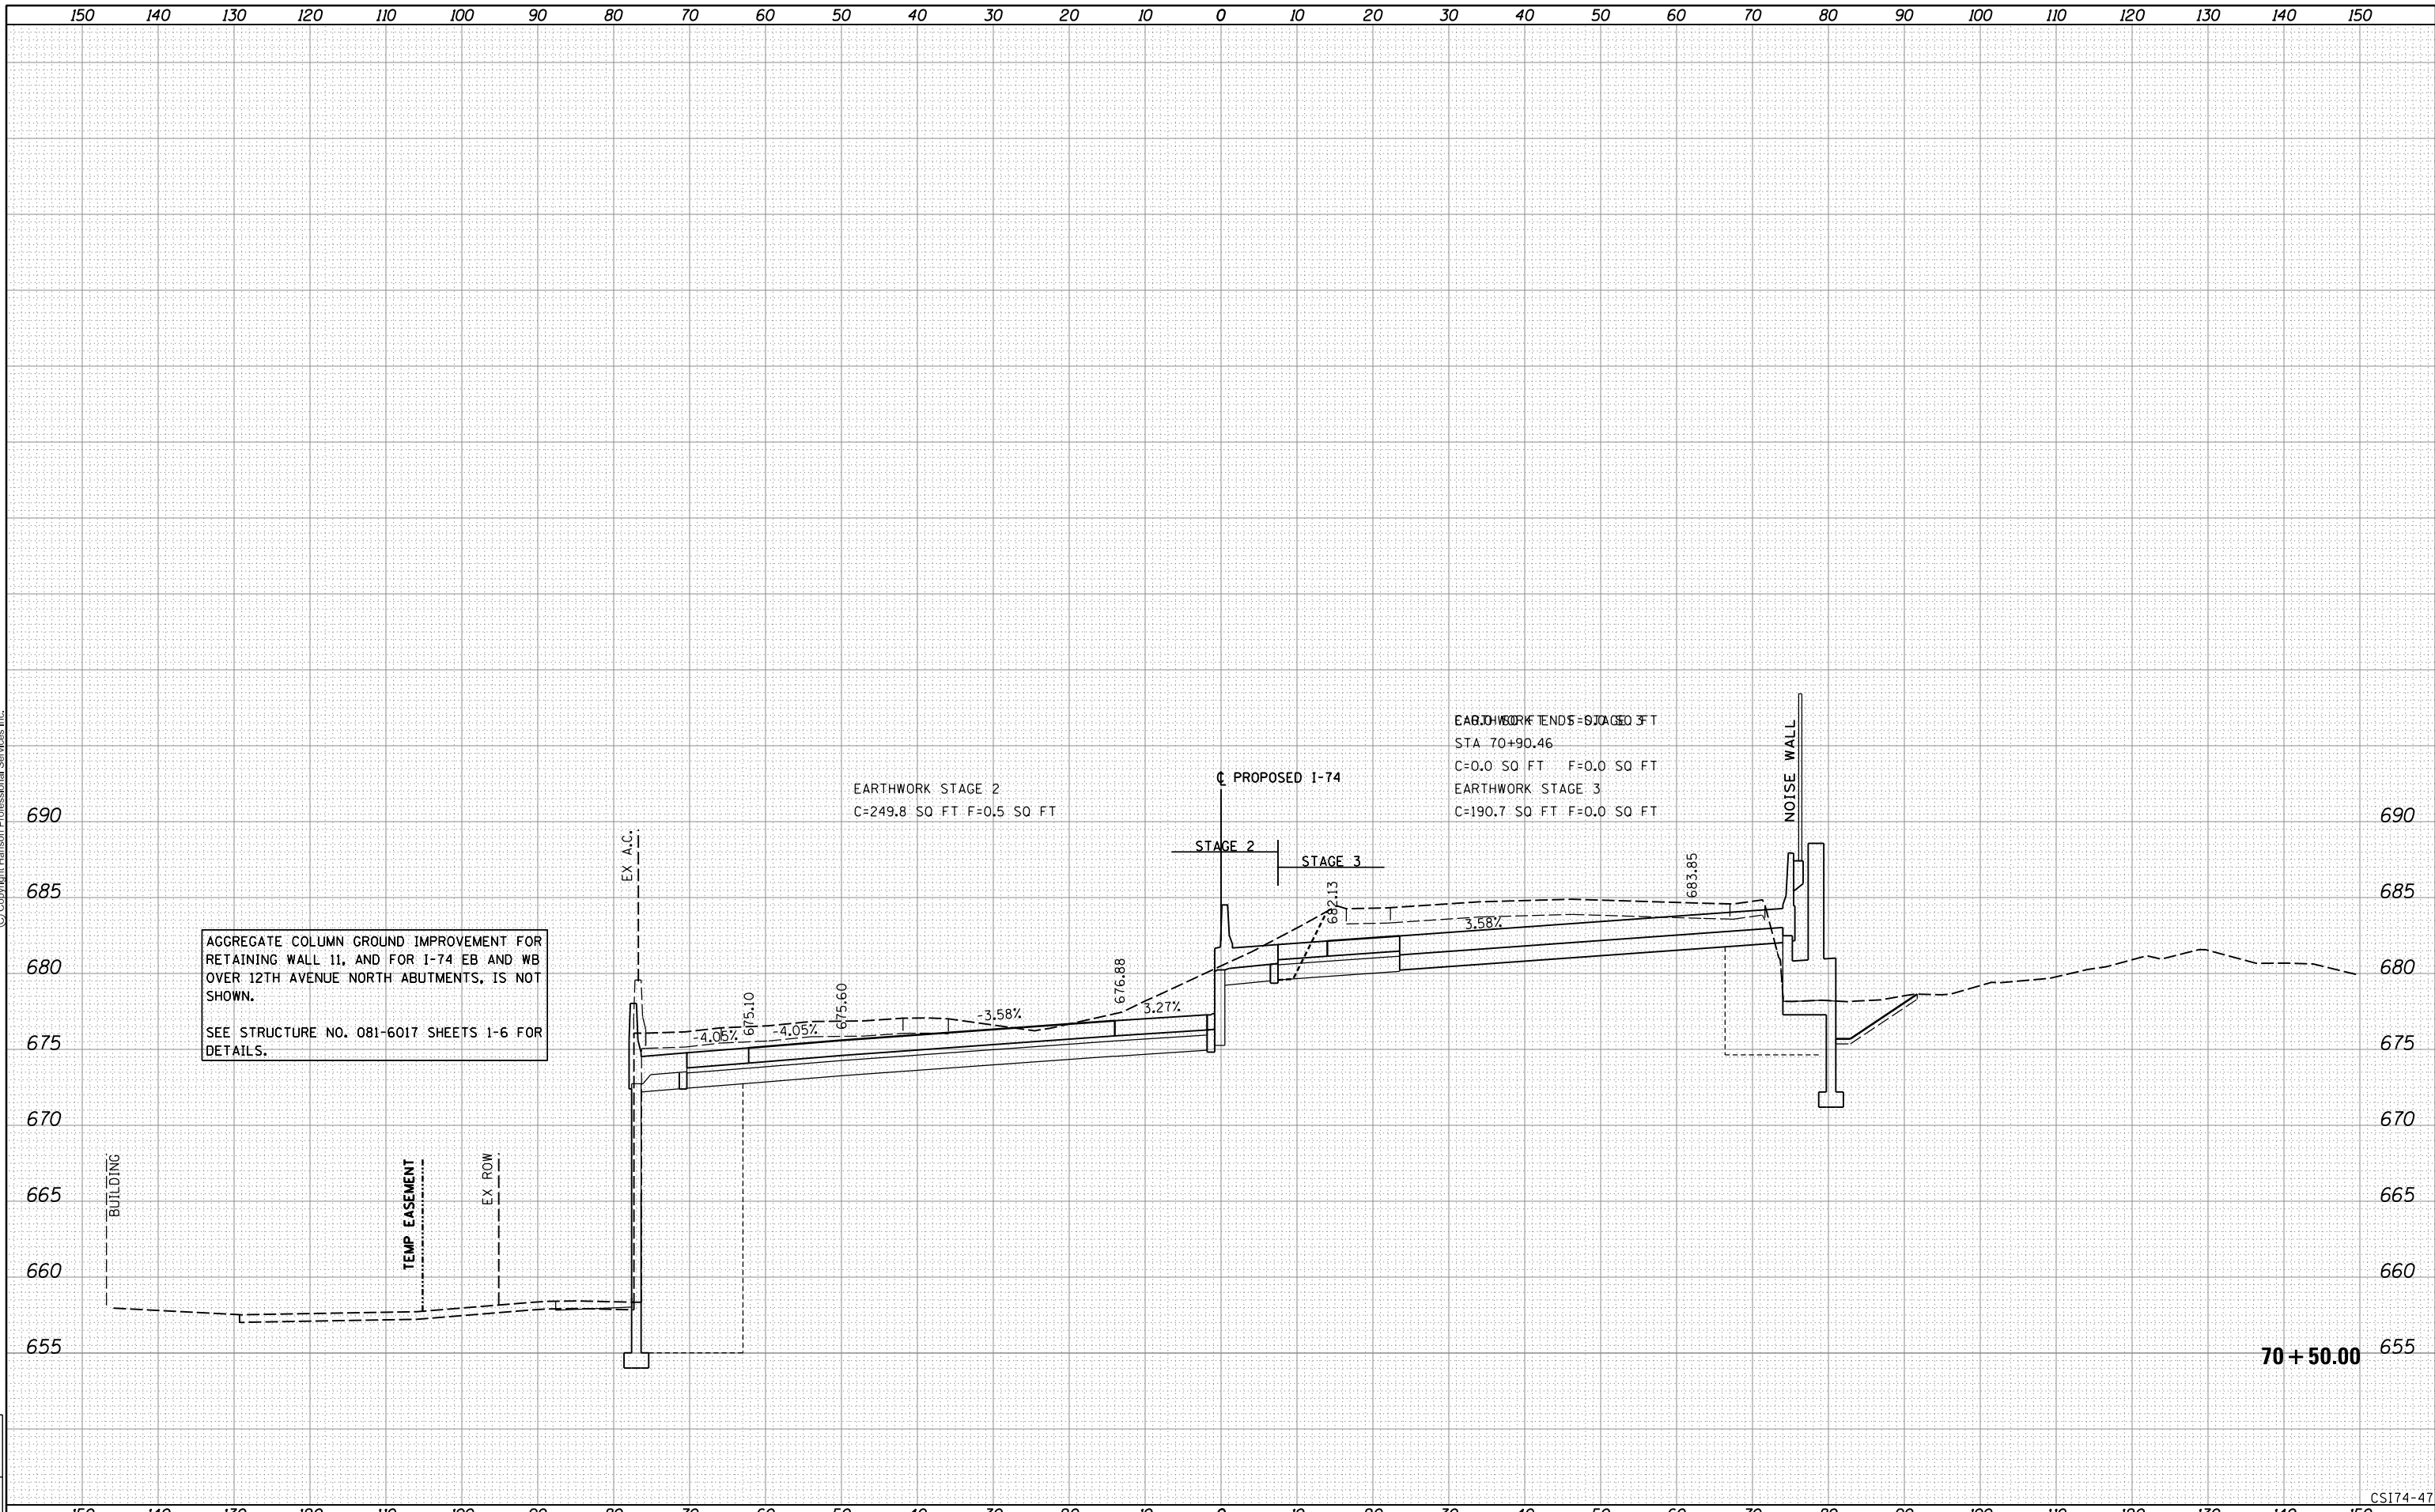

AGGREGATE COLUMN GROUND IMPROVEMENT FOR RETAINING WALL 11, AND FOR I-74 EB AND WB OVER 12TH AVENUE NORTH ABUTMENTS, IS NOT SHOWN.
SEE STRUCTURE NO. 081-6017 SHEETS 1-6 FOR DETAILS.

LAYOUT	RLT	7/22/2011
DRAWN	RLT	2/8/2016
REVIEWED	MTH/JJW	3/21/2017

FILE NAME =	D2CONCD-HPS-sht-xssht01M.dgn
-------------	------------------------------

USER NAME =	hehr01663
DESIGNED -	RLT
DRAWN -	RLT
CHECKED -	MTH/JJW
DATE -	3/23/2017

REVISED -	
REVISED -	
REVISED -	
REVISED -	

**STATE OF ILLINOIS
DEPARTMENT OF TRANSPORTATION**

CROSS SECTIONS I-74 MAINLINE	
SCALE:	SHEET NO. 47 OF 171 SHEETS STA. 70+50.00 TO STA. 70+50.00


F.A.I. RTE.	SECTION	COUNTY	TOTAL SHEETS	SHEET NO.
74	(81-11R-1 & 81-11HBR, HBR-1, HBR-2)	ROCK ISLAND	2042	1614
CONTRACT NO. 64E26			ILLINOIS FED. AID PROJECT	

70 + 50.00

CS174-47



© Copyright Hanson Professional Services Inc.

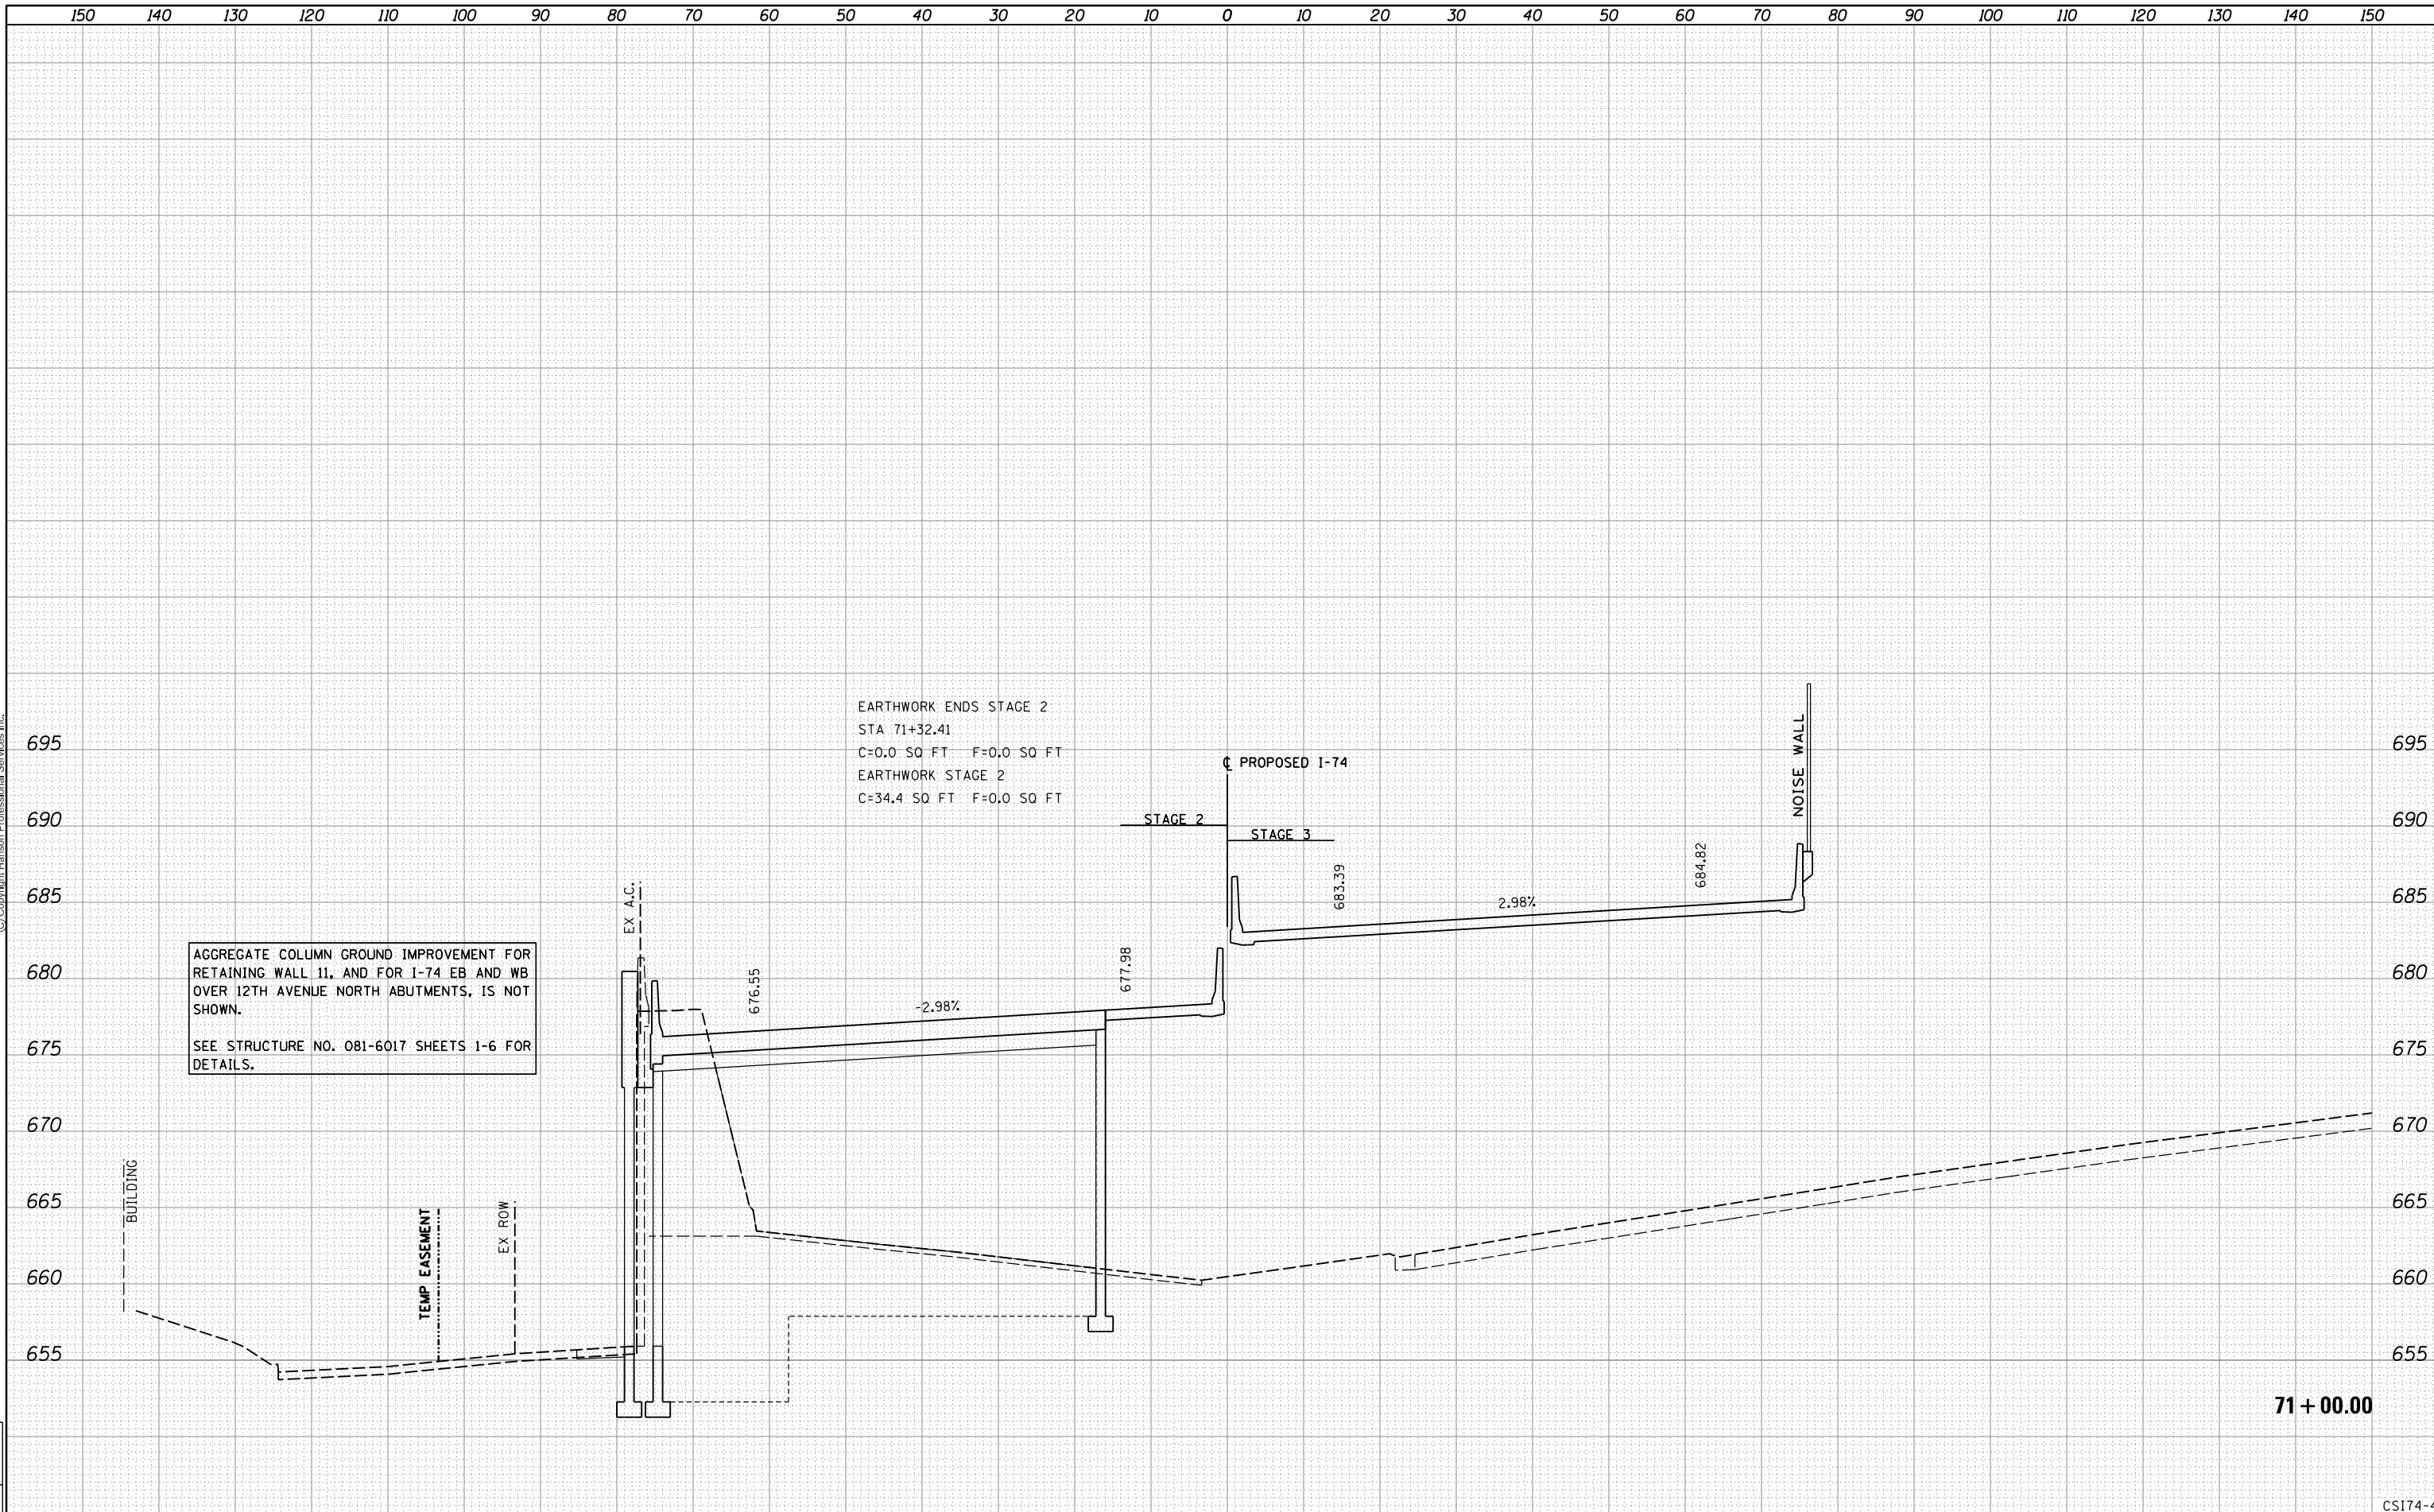

AGGREGATE COLUMN GROUND IMPROVEMENT FOR RETAINING WALL 11, AND FOR I-74 EB AND WB OVER 12TH AVENUE NORTH ABUTMENTS, IS NOT SHOWN.
SEE STRUCTURE NO. 081-6017 SHEETS 1-6 FOR DETAILS.

EARTHWORK ENDS STAGE 2
STA 71+32.41
C=0.0 SQ FT F=0.0 SQ FT
EARTHWORK STAGE 2
C=34.4 SQ FT F=0.0 SQ FT

71 + 00.00

CS174-48

LAYOUT	RLT	7/22/2011
DRAWN	RLT	2/8/2016
REVIEWED	MTH/JJW	3/21/2017

FILE NAME =	D2CONCO-HPS-sht-xssht01M.dgn
USER NAME =	hehr01663
PLOT SCALE =	
PLOT DATE =	3/22/2017

DESIGNED -	RLT	REVISED -
DRAWN -	RLT	REVISED -
CHECKED -	MTH/JJW	REVISED -
DATE -	3/23/2017	REVISED -


**STATE OF ILLINOIS
DEPARTMENT OF TRANSPORTATION**

CROSS SECTIONS I-74 MAINLINE	
SCALE:	SHEET NO. 48 OF 171 SHEETS STA. 71+00.00 TO STA. 71+00.00

F.A.I. RTE.	SECTION	COUNTY	TOTAL SHEETS	SHEET NO.
74	(81-1)R-1 & 81-1(H)R, HBR-1, HBR-2)	ROCK ISLAND	2042	1615
CONTRACT NO. 64E26			ILLINOIS FED. AID PROJECT	



© Copyright Hanson Professional Services Inc.

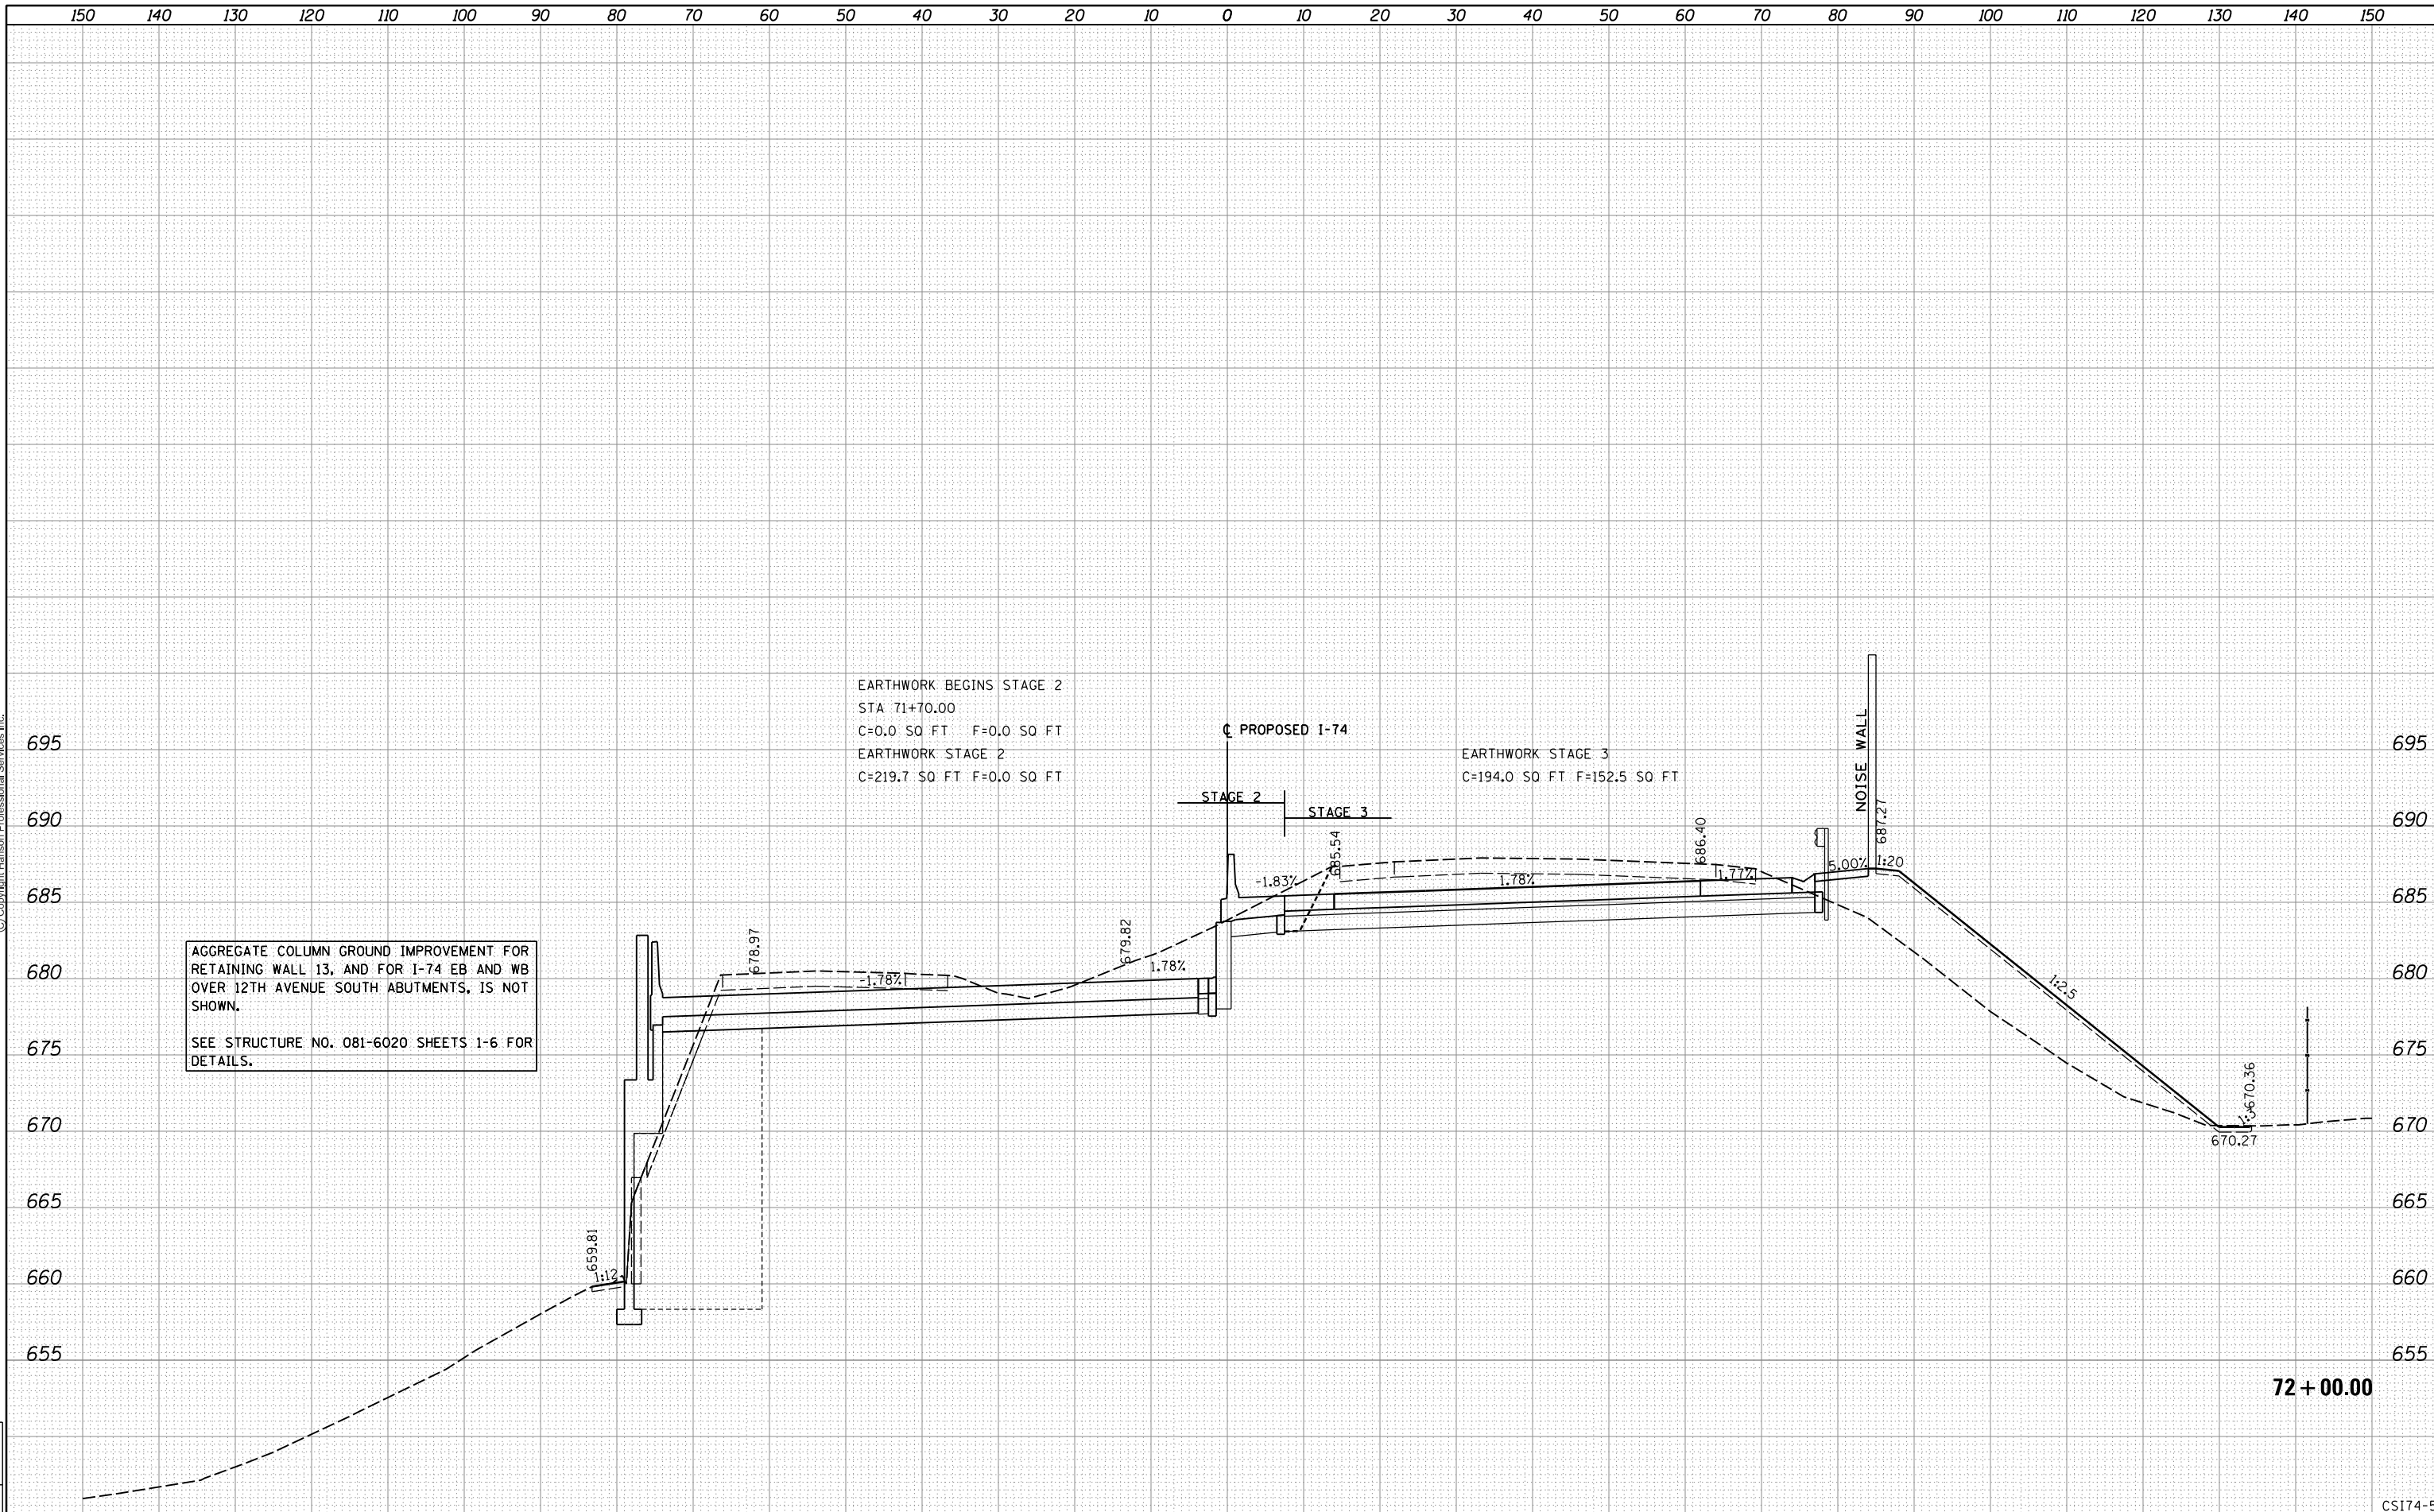

AGGREGATE COLUMN GROUND IMPROVEMENT FOR RETAINING WALL 13, AND FOR I-74 EB AND WB OVER 12TH AVENUE SOUTH ABUTMENTS, IS NOT SHOWN.
SEE STRUCTURE NO. 081-6020 SHEETS 1-6 FOR DETAILS.

EARTHWORK BEGINS STAGE 2
STA 71+70.00
C=0.0 SQ FT F=0.0 SQ FT
EARTHWORK STAGE 2
C=219.7 SQ FT F=0.0 SQ FT

EARTHWORK STAGE 3
C=194.0 SQ FT F=152.5 SQ FT

72 + 00.00

CSI74-50

LAYOUT	RLT	7/22/2011
DRAWN	RLT	2/8/2016
REVIEWED	MTH/JJW	3/21/2017

FILE NAME = D2CONCO-HPS-sht-xssht01M.dgn

USER NAME = hehr01663
DESIGNED - RLT
DRAWN - RLT
CHECKED - MTH/JJW
PLOT DATE = 3/22/2017

REVISED -
REVISED -
REVISED -
REVISED -

STATE OF ILLINOIS
DEPARTMENT OF TRANSPORTATION


CROSS SECTIONS
I-74 MAINLINE

SCALE: SHEET NO. 50 OF 171 SHEETS STA. 72+00.00 TO STA. 72+00.00

F.A.I. RTE.	SECTION	COUNTY	TOTAL SHEETS	SHEET NO.
74	(81-11R-1 & 81-11HBR, HBR-1, HBR-2)	ROCK ISLAND	2042	1617
CONTRACT NO. 64E26			ILLINOIS FED. AID PROJECT	



© Copyright Hanson Professional Services Inc.

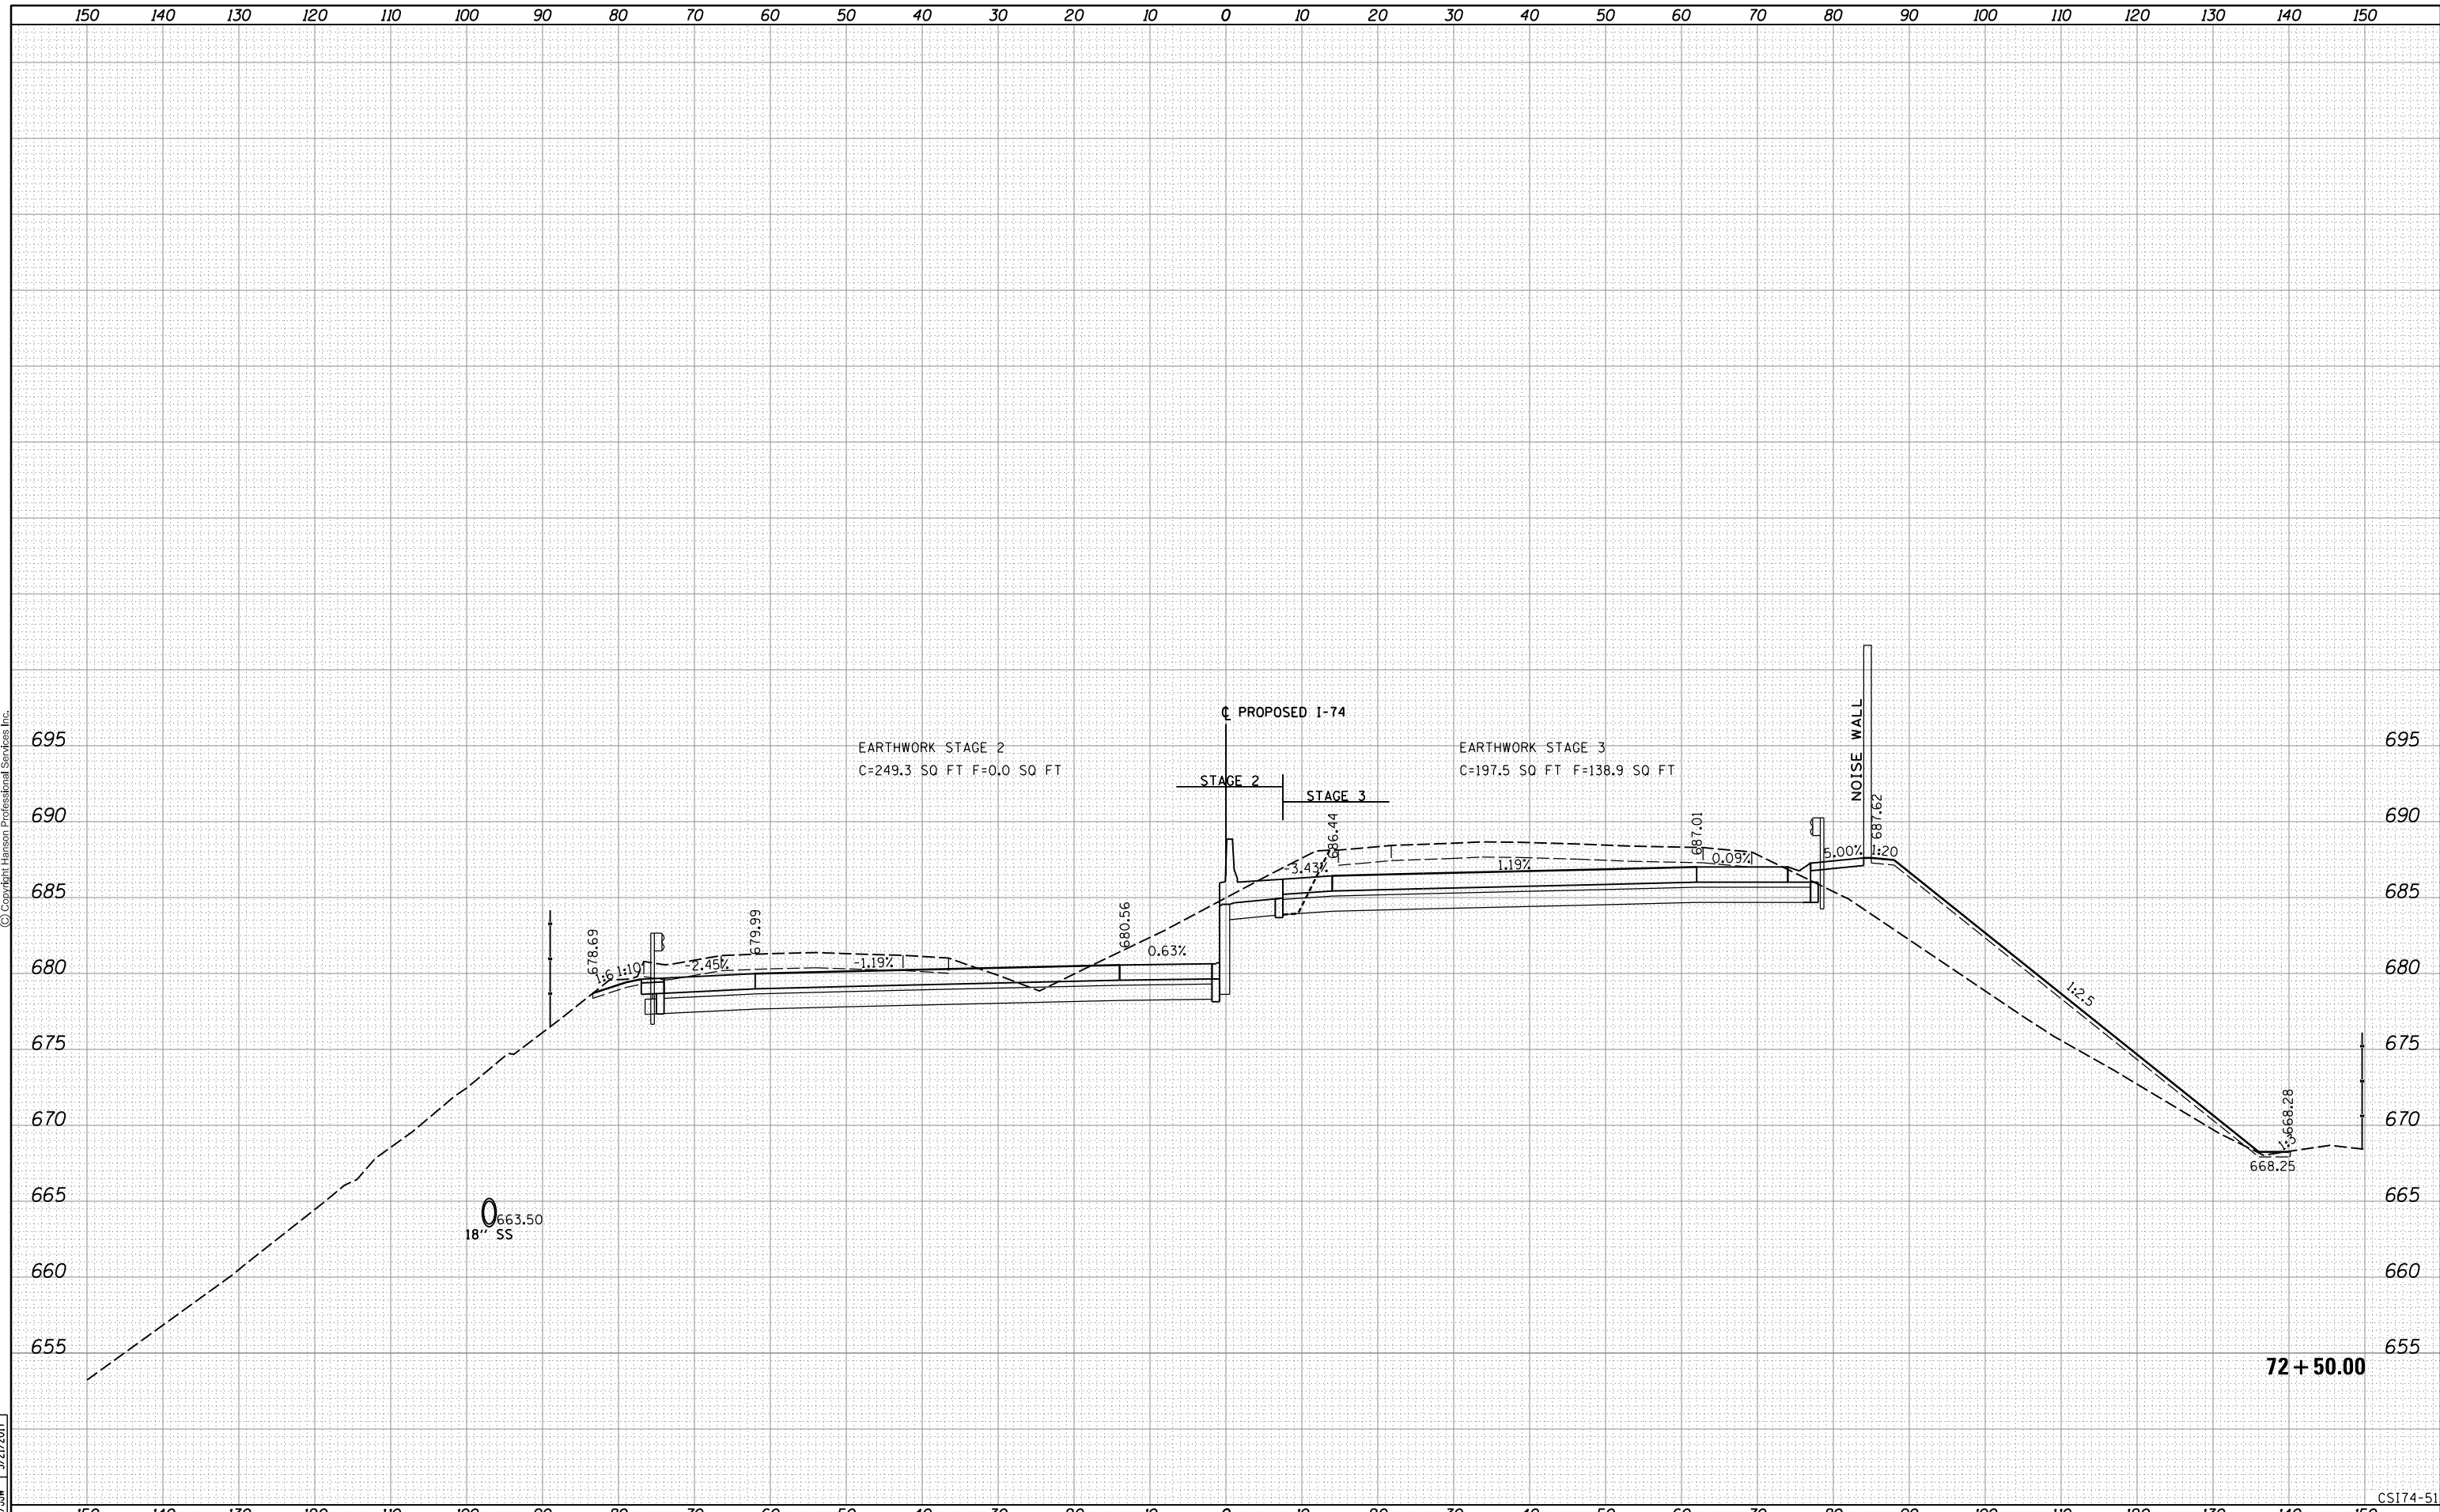

LAYOUT	RLT	7/22/2011
DRAWN	RLT	2/8/2016
REVIEWED	MTH/JJW	3/21/2017

FILE NAME = D2CONCO-HPS-sht-xssht01M.dgn
 USER NAME = hehr01663

DESIGNED	-	RLT	REVISED	-
DRAWN	-	RLT	REVISED	-
CHECKED	-	MTH/JJW	REVISED	-
DATE	-	3/23/2017	REVISED	-

PLOT SCALE =
 PLOT DATE = 3/22/2017

**STATE OF ILLINOIS
 DEPARTMENT OF TRANSPORTATION**

**CROSS SECTIONS
 I-74 MAINLINE**


SCALE: SHEET NO. 51 OF 171 SHEETS STA. 72+50.00 TO STA. 72+50.00

F.A.I. RTE.	SECTION	COUNTY	TOTAL SHEETS	SHEET NO.
74	(81-11R-1 & 81-11HBR, HBR-1, HBR-2)	ROCK ISLAND	2042	1618
CONTRACT NO. 64E26			ILLINOIS FED. AID PROJECT	

CS174-51



© Copyright Hanson Professional Services Inc.

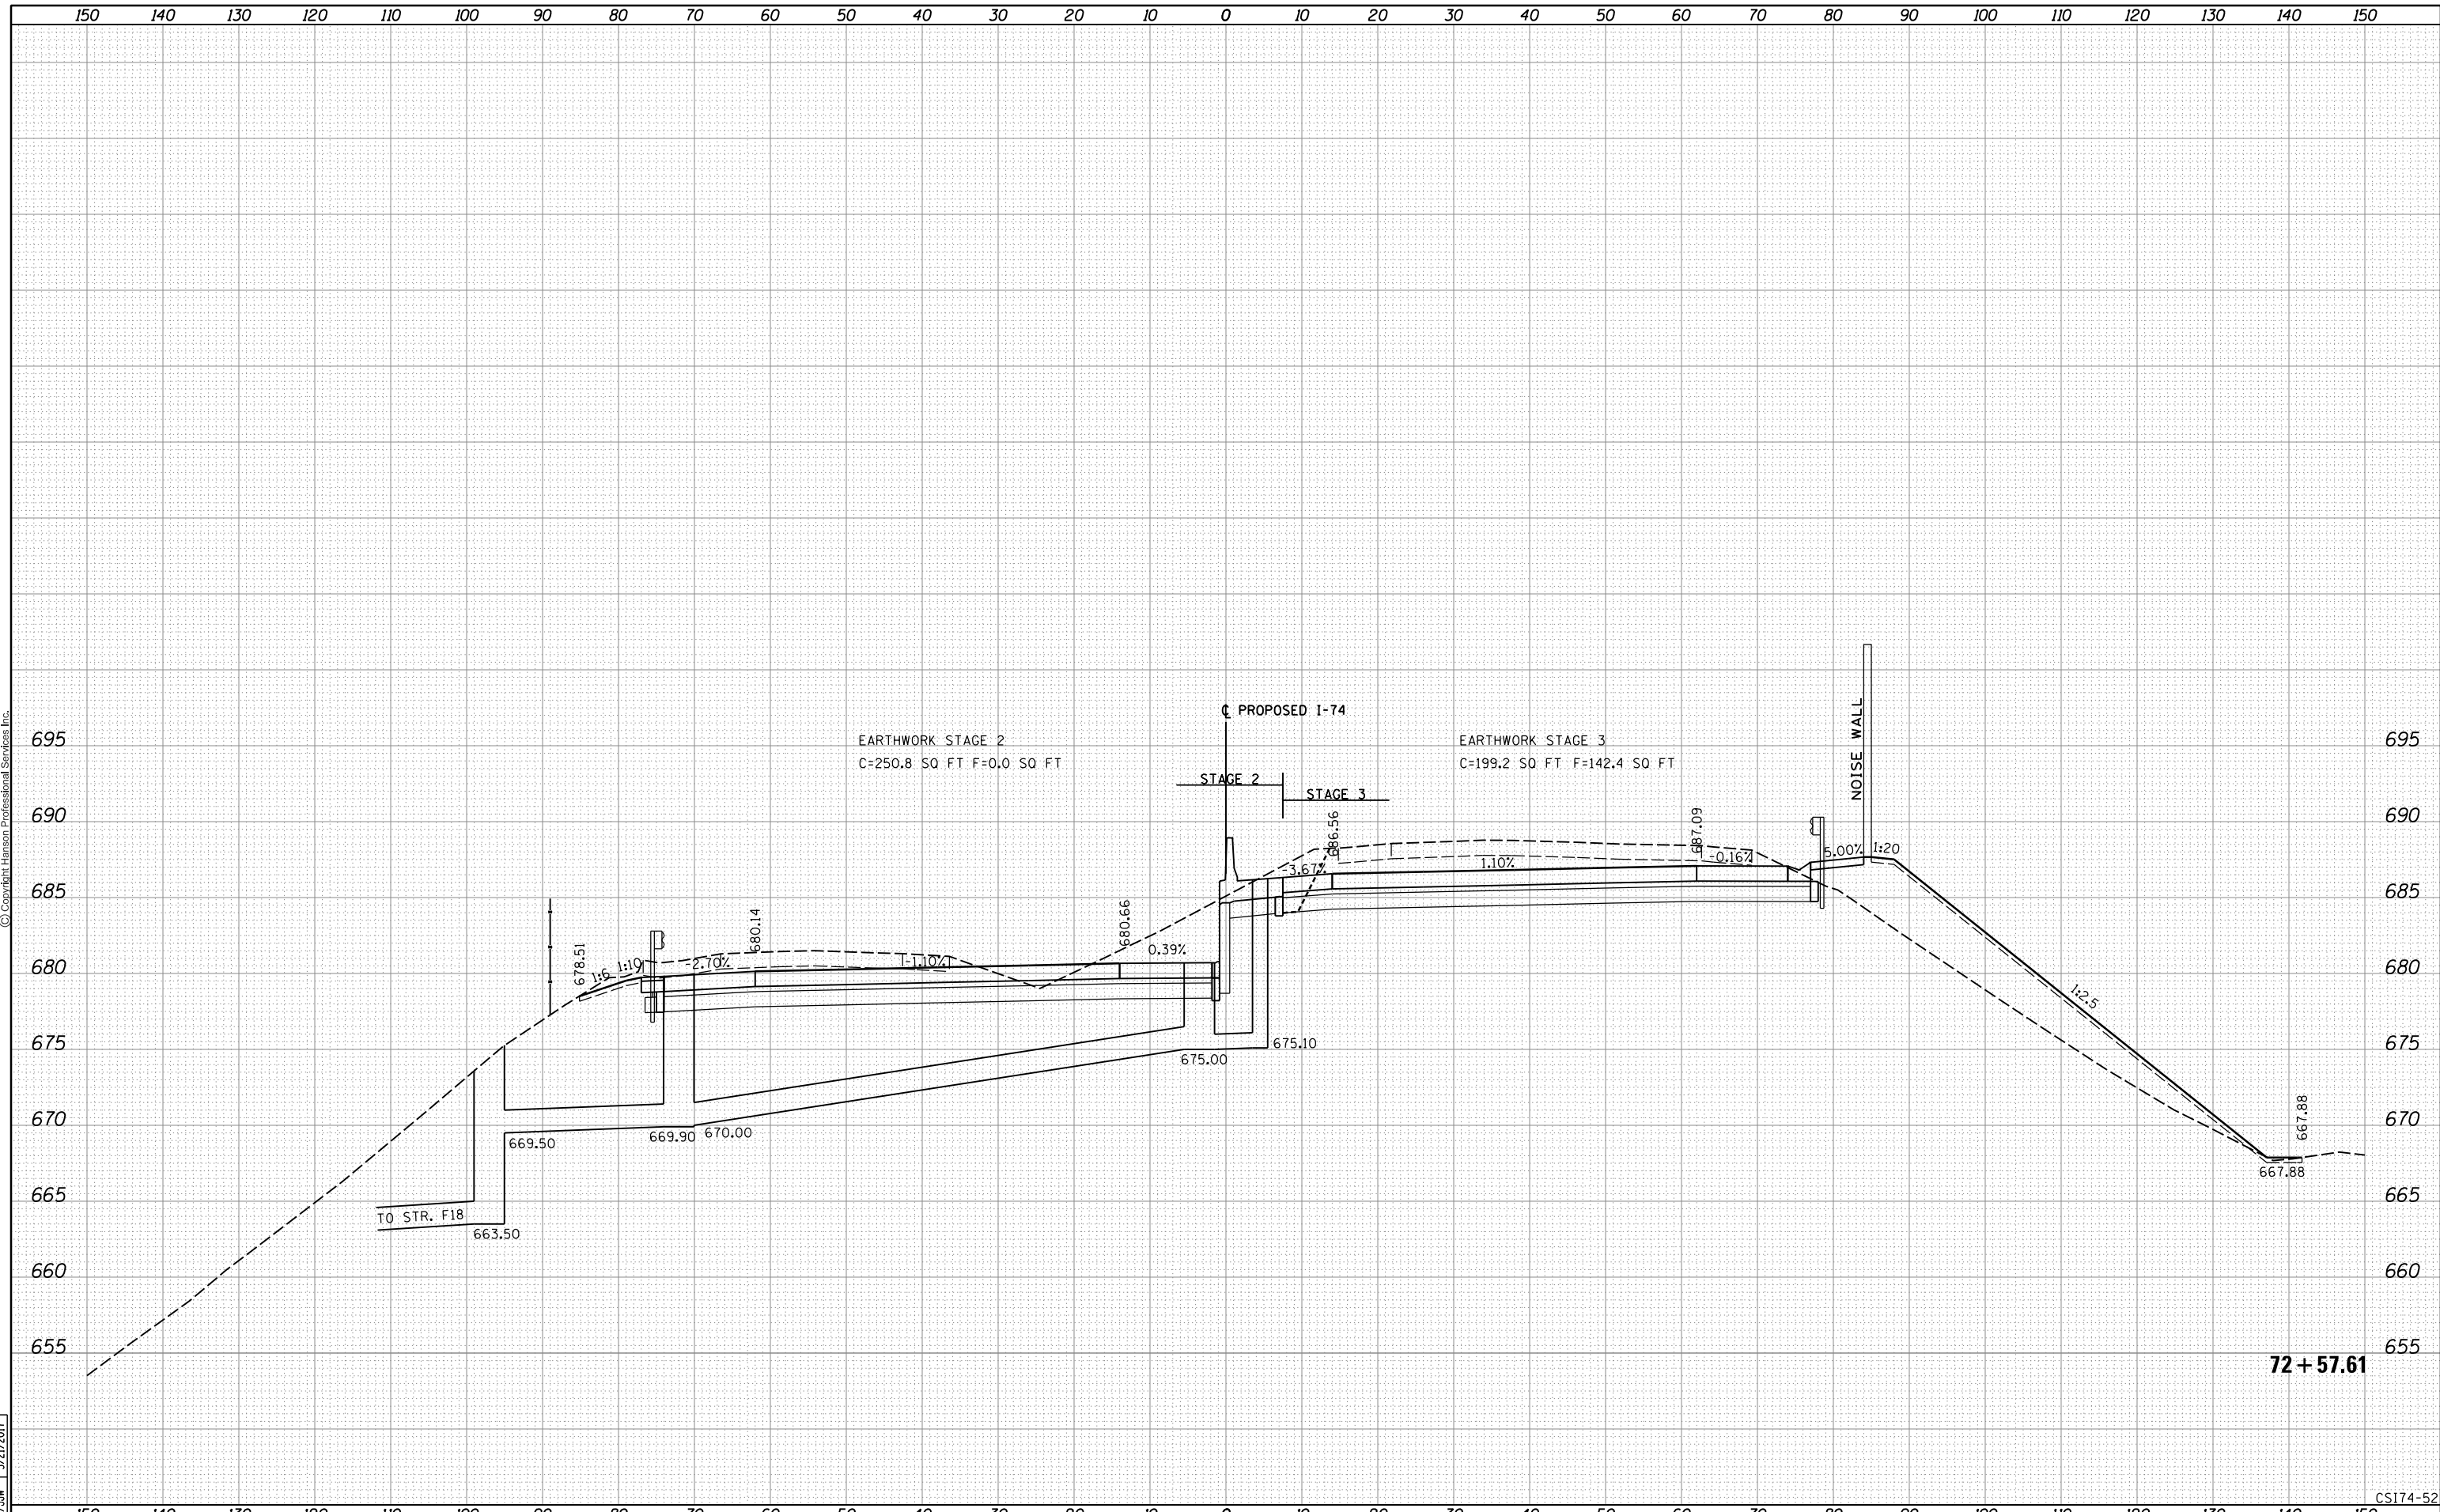

72 + 57.61

CS174-52

LAYOUT	RLT	7/22/2011
DRAWN	RLT	2/8/2016
REVIEWED	MTH/JJW	3/21/2017

FILE NAME =	USER NAME =	DESIGNED -	REVISED -
D2CONCO-HPS-sht-xssht01M.dgn	hehrn01663	RLT	
		DRAWN -	REVISED -
		RLT	
		CHECKED -	REVISED -
		MTH/JJW	
		DATE -	REVISED -
		3/23/2017	

**STATE OF ILLINOIS
DEPARTMENT OF TRANSPORTATION**


**CROSS SECTIONS
I-74 MAINLINE**

SCALE: SHEET NO. 52 OF 171 SHEETS STA. 72+57.61 TO STA. 72+57.61

F.A.I. RTE.	SECTION	COUNTY	TOTAL SHEETS	SHEET NO.
74	(81-11R-1 & 81-11HBR, HBR-1, HBR-2)	ROCK ISLAND	2042	1619
CONTRACT NO. 64E26			ILLINOIS FED. AID PROJECT	



© Copyright Hanson Professional Services Inc.

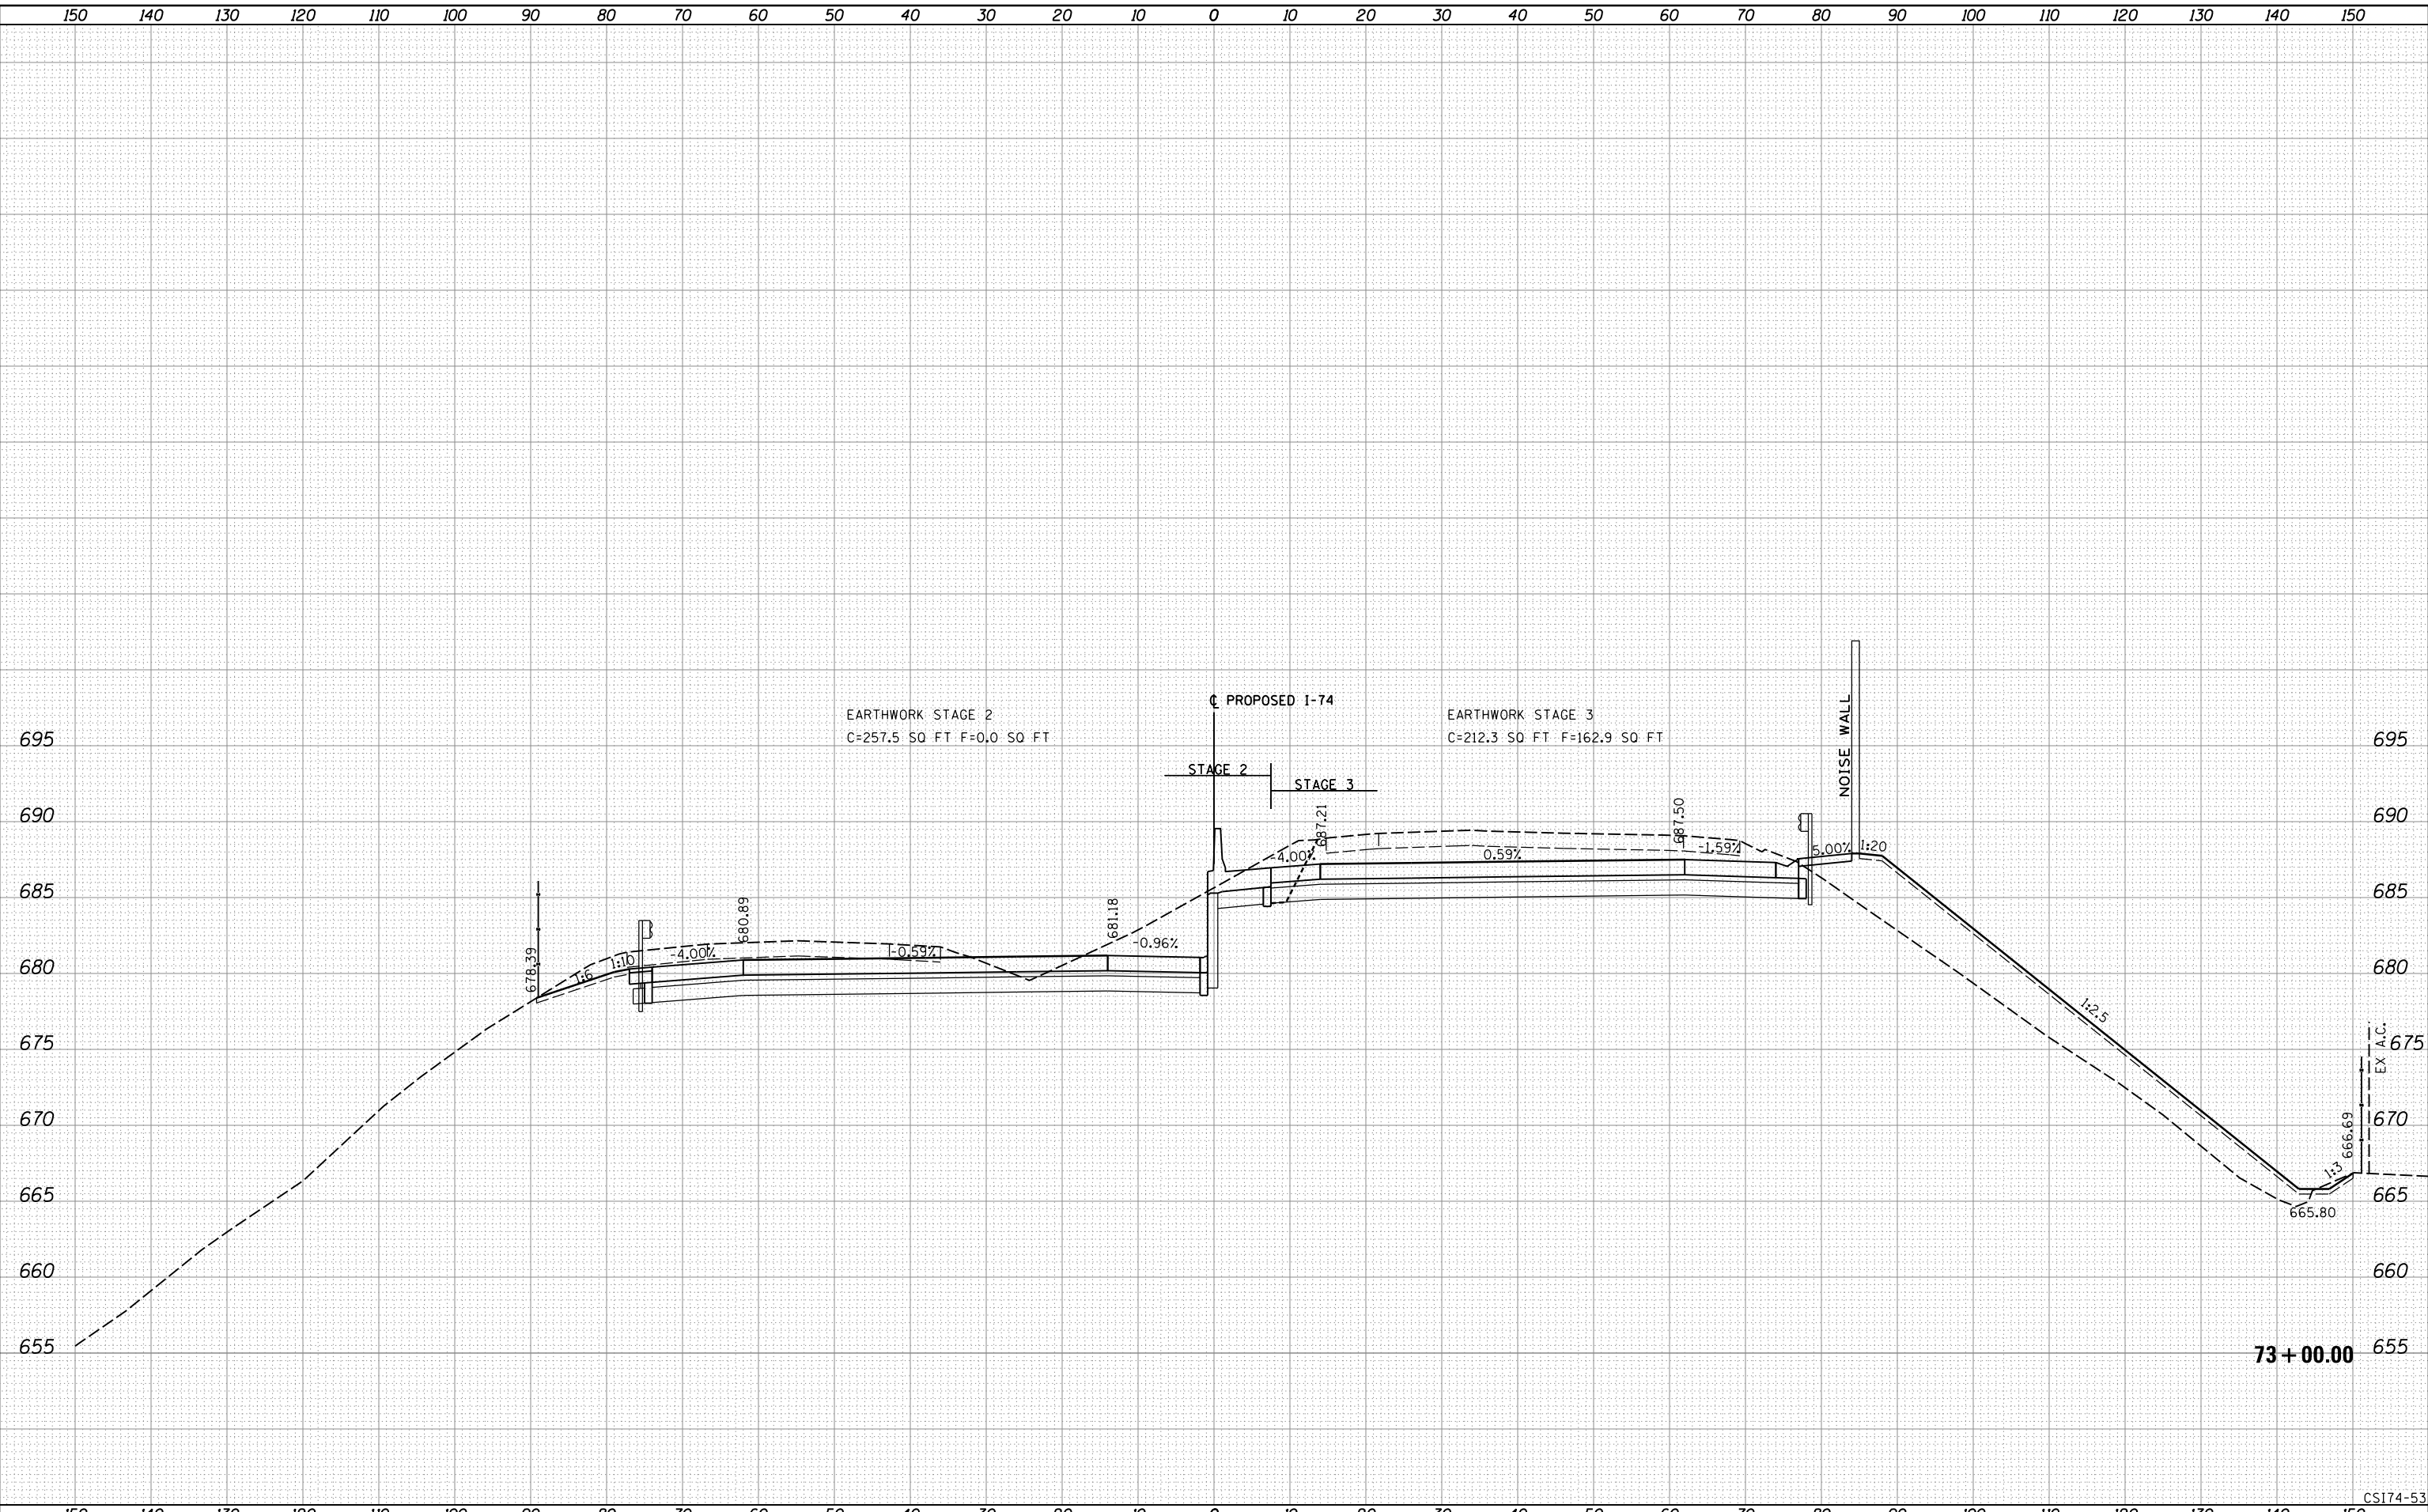

73+00.00

CSI174-53

LAYOUT	RLT	7/22/2011
DRAWN	RLT	2/8/2016
REVIEWED	MTH/JJW	3/21/2017

FILE NAME = D2CONCO-HPS-sht-xssht01M.dgn

USER NAME = hehr01663

DESIGNED - RLT
 DRAWN - RLT
 CHECKED - MTH/JJW
 DATE - 3/23/2017

REVISED -
 REVISED -
 REVISED -
 REVISED -

**STATE OF ILLINOIS
 DEPARTMENT OF TRANSPORTATION**


**CROSS SECTIONS
 I-74 MAINLINE**

SCALE: SHEET NO. 53 OF 171 SHEETS STA. 73+00.00 TO STA. 73+00.00

F.A.I. RTE.	SECTION	COUNTY	TOTAL SHEETS	SHEET NO.
74	(81-11R-1 & 81-11HBR, HBR-1, HBR-2)	ROCK ISLAND	2042	1620
CONTRACT NO. 64E26			ILLINOIS FED. AID PROJECT	



© Copyright Hanson Professional Services Inc.

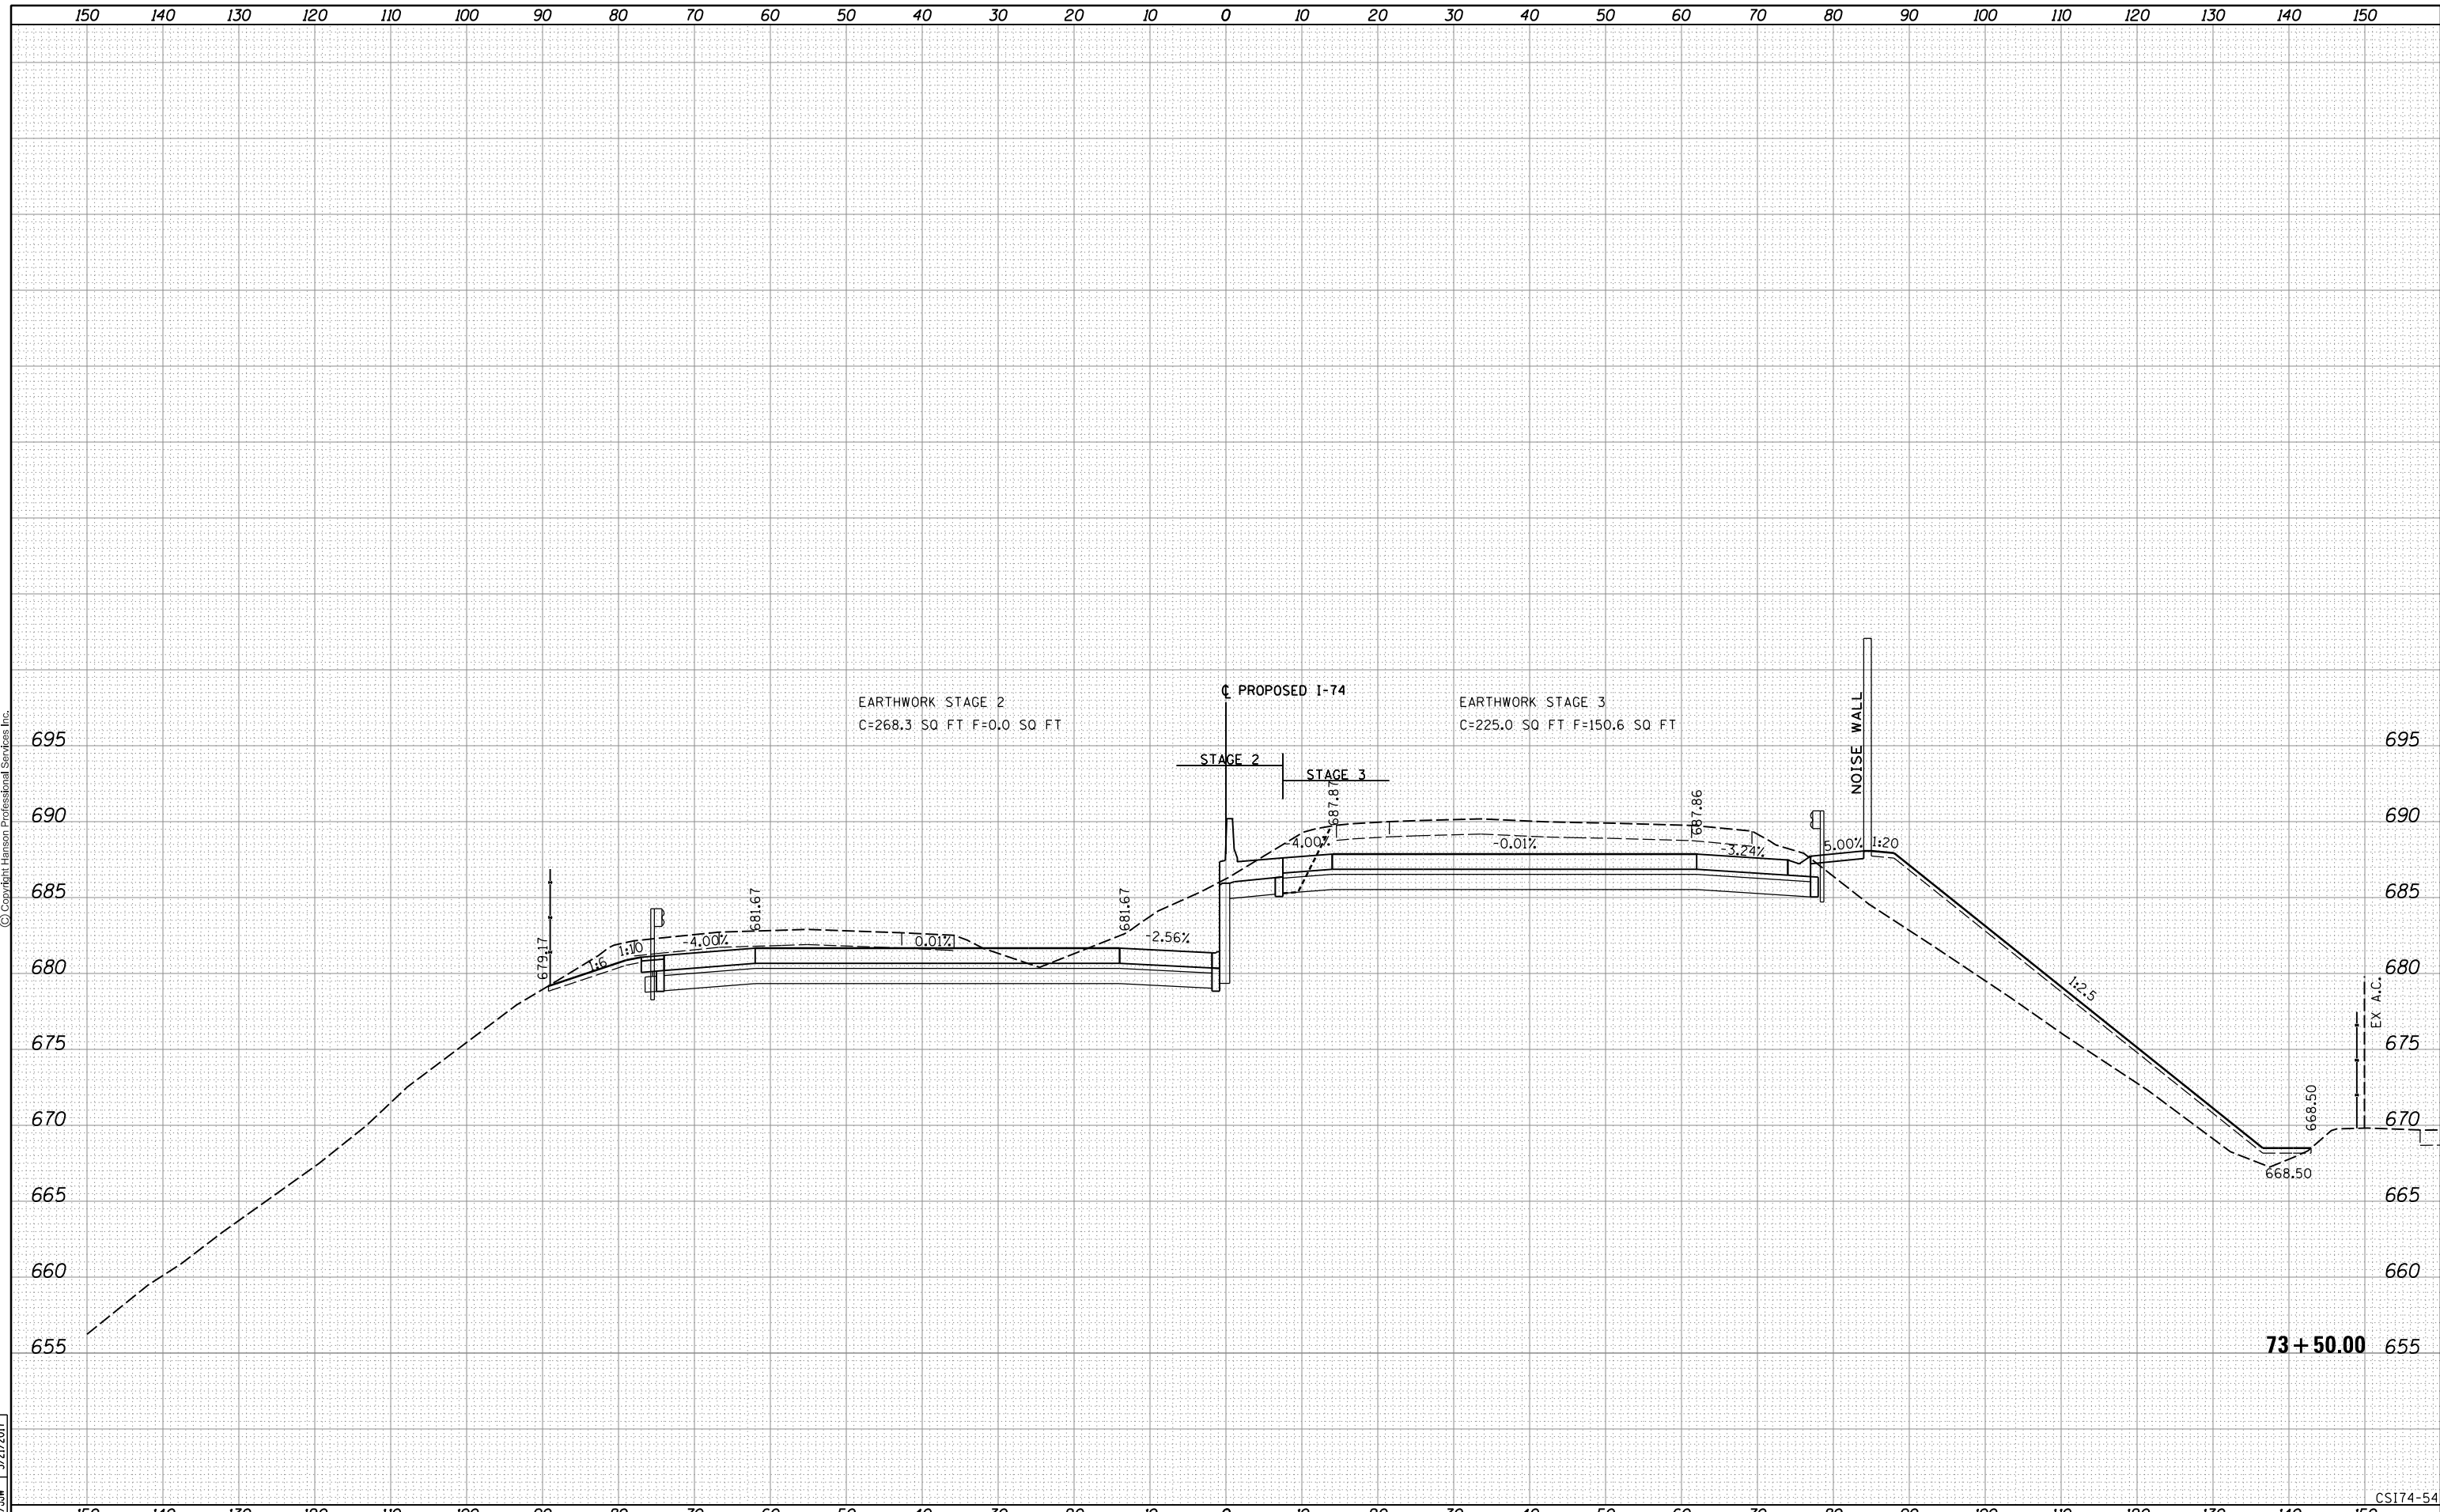

LAYOUT	RLT	7/22/2011
DRAWN	RLT	2/8/2016
REVIEWED	MTH/JJW	3/21/2017

FILE NAME =	D2CONCO-HPS-sht-xssht01M.dgn
USER NAME =	hehr01663

DESIGNED -	RLT	REVISED -	
DRAWN -	RLT	REVISED -	
CHECKED -	MTH/JJW	REVISED -	
DATE -	3/23/2017	REVISED -	

PLOT SCALE =	
PLOT DATE =	3/22/2017

**STATE OF ILLINOIS
DEPARTMENT OF TRANSPORTATION**

**CROSS SECTIONS
I-74 MAINLINE**


SCALE: SHEET NO. 54 OF 171 SHEETS STA. 73+50.00 TO STA. 73+50.00

F.A.I. RTE.	SECTION	COUNTY	TOTAL SHEETS	SHEET NO.
74	(81-11R-1 & 81-11HBR, HBR-1, HBR-2)	ROCK ISLAND	2042	1621
CONTRACT NO. 64E26			ILLINOIS FED. AID PROJECT	

CSI174-54



© Copyright Hanson Professional Services Inc.

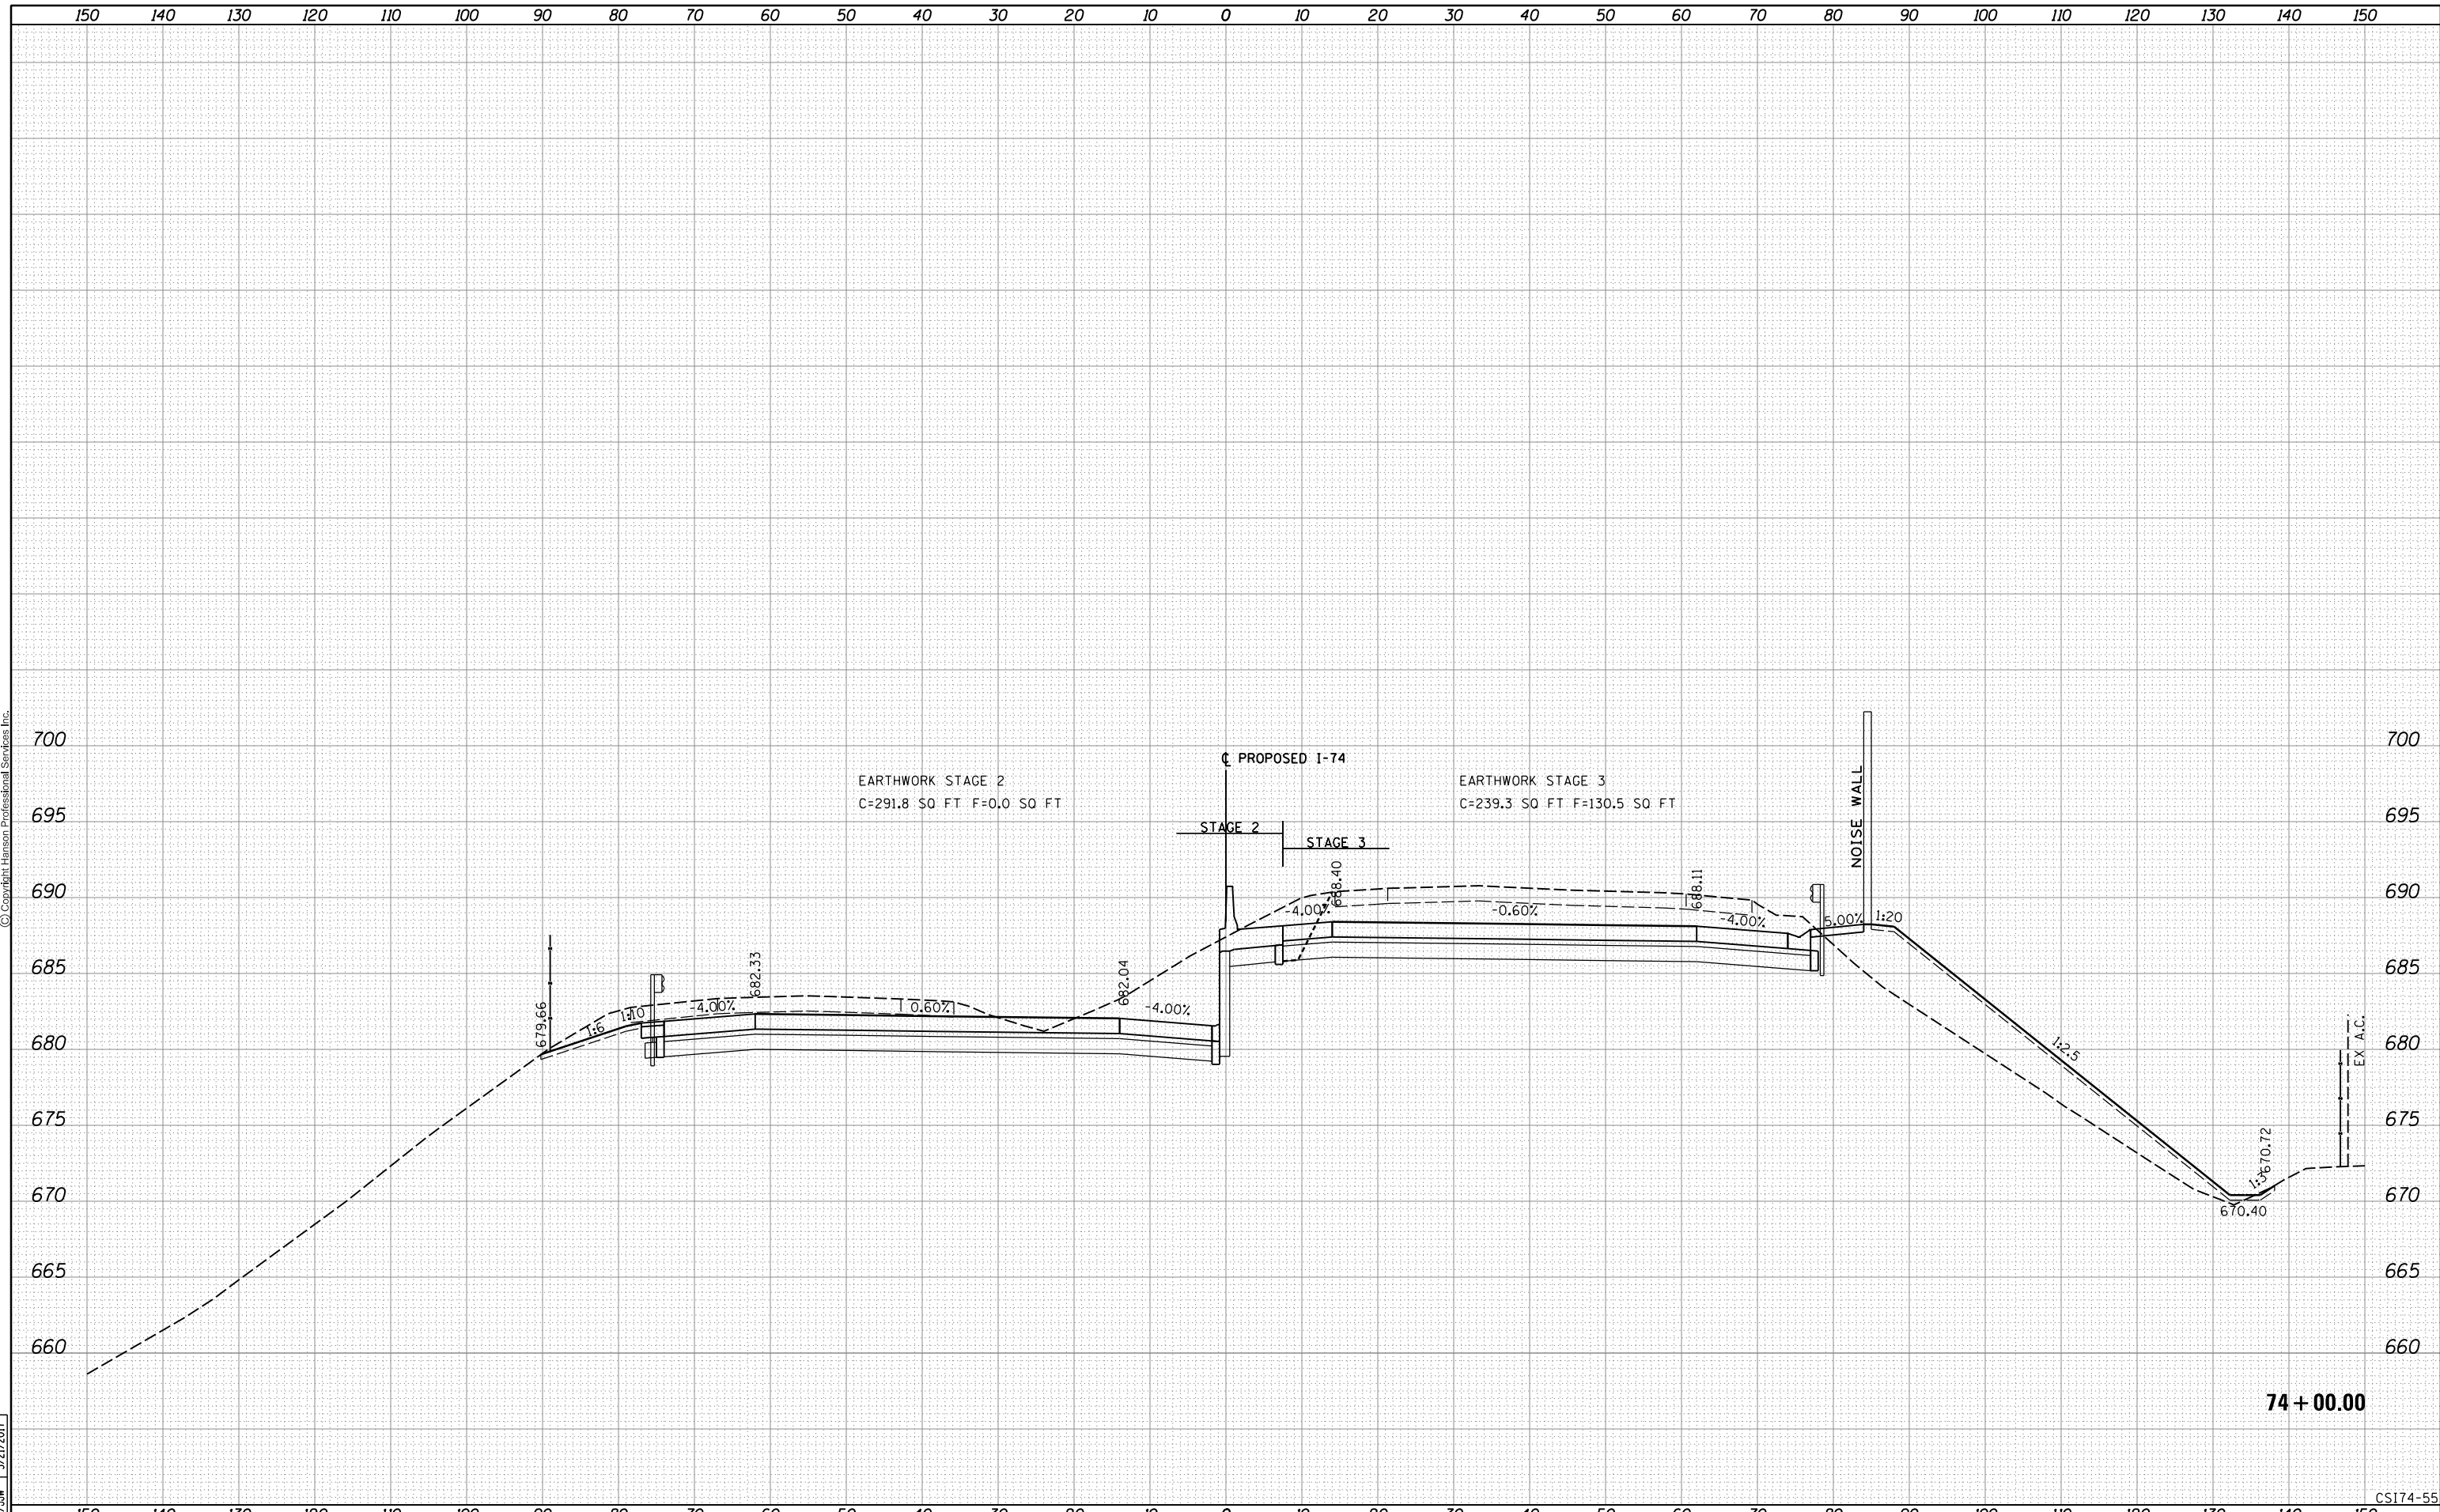

74 + 00.00

CSI74-55

LAYOUT	RLT	7/22/2017
DRAWN	RLT	2/8/2016
REVIEWED	MTH/JJW	3/21/2017

FILE NAME =	USER NAME =	DESIGNED -	REVISED -
D2CONCO-HPS-sht-xssht01M.dgn	hehrn01663	RLT	
		DRAWN -	REVISED -
		RLT	
		CHECKED -	REVISED -
		MTH/JJW	
		DATE -	REVISED -
		3/23/2017	

STATE OF ILLINOIS
DEPARTMENT OF TRANSPORTATION


CROSS SECTIONS
I-74 MAINLINE

SCALE: SHEET NO. 55 OF 171 SHEETS STA. 74+00.00 TO STA. 74+00.00

F.A.I. RTE.	SECTION	COUNTY	TOTAL SHEETS	SHEET NO.
74	(81-1)R-1 & 81-1(H)R, HBR-1, HBR-2)	ROCK ISLAND	2042	1622
CONTRACT NO. 64E26			ILLINOIS FED. AID PROJECT	



© Copyright Hanson Professional Services Inc.

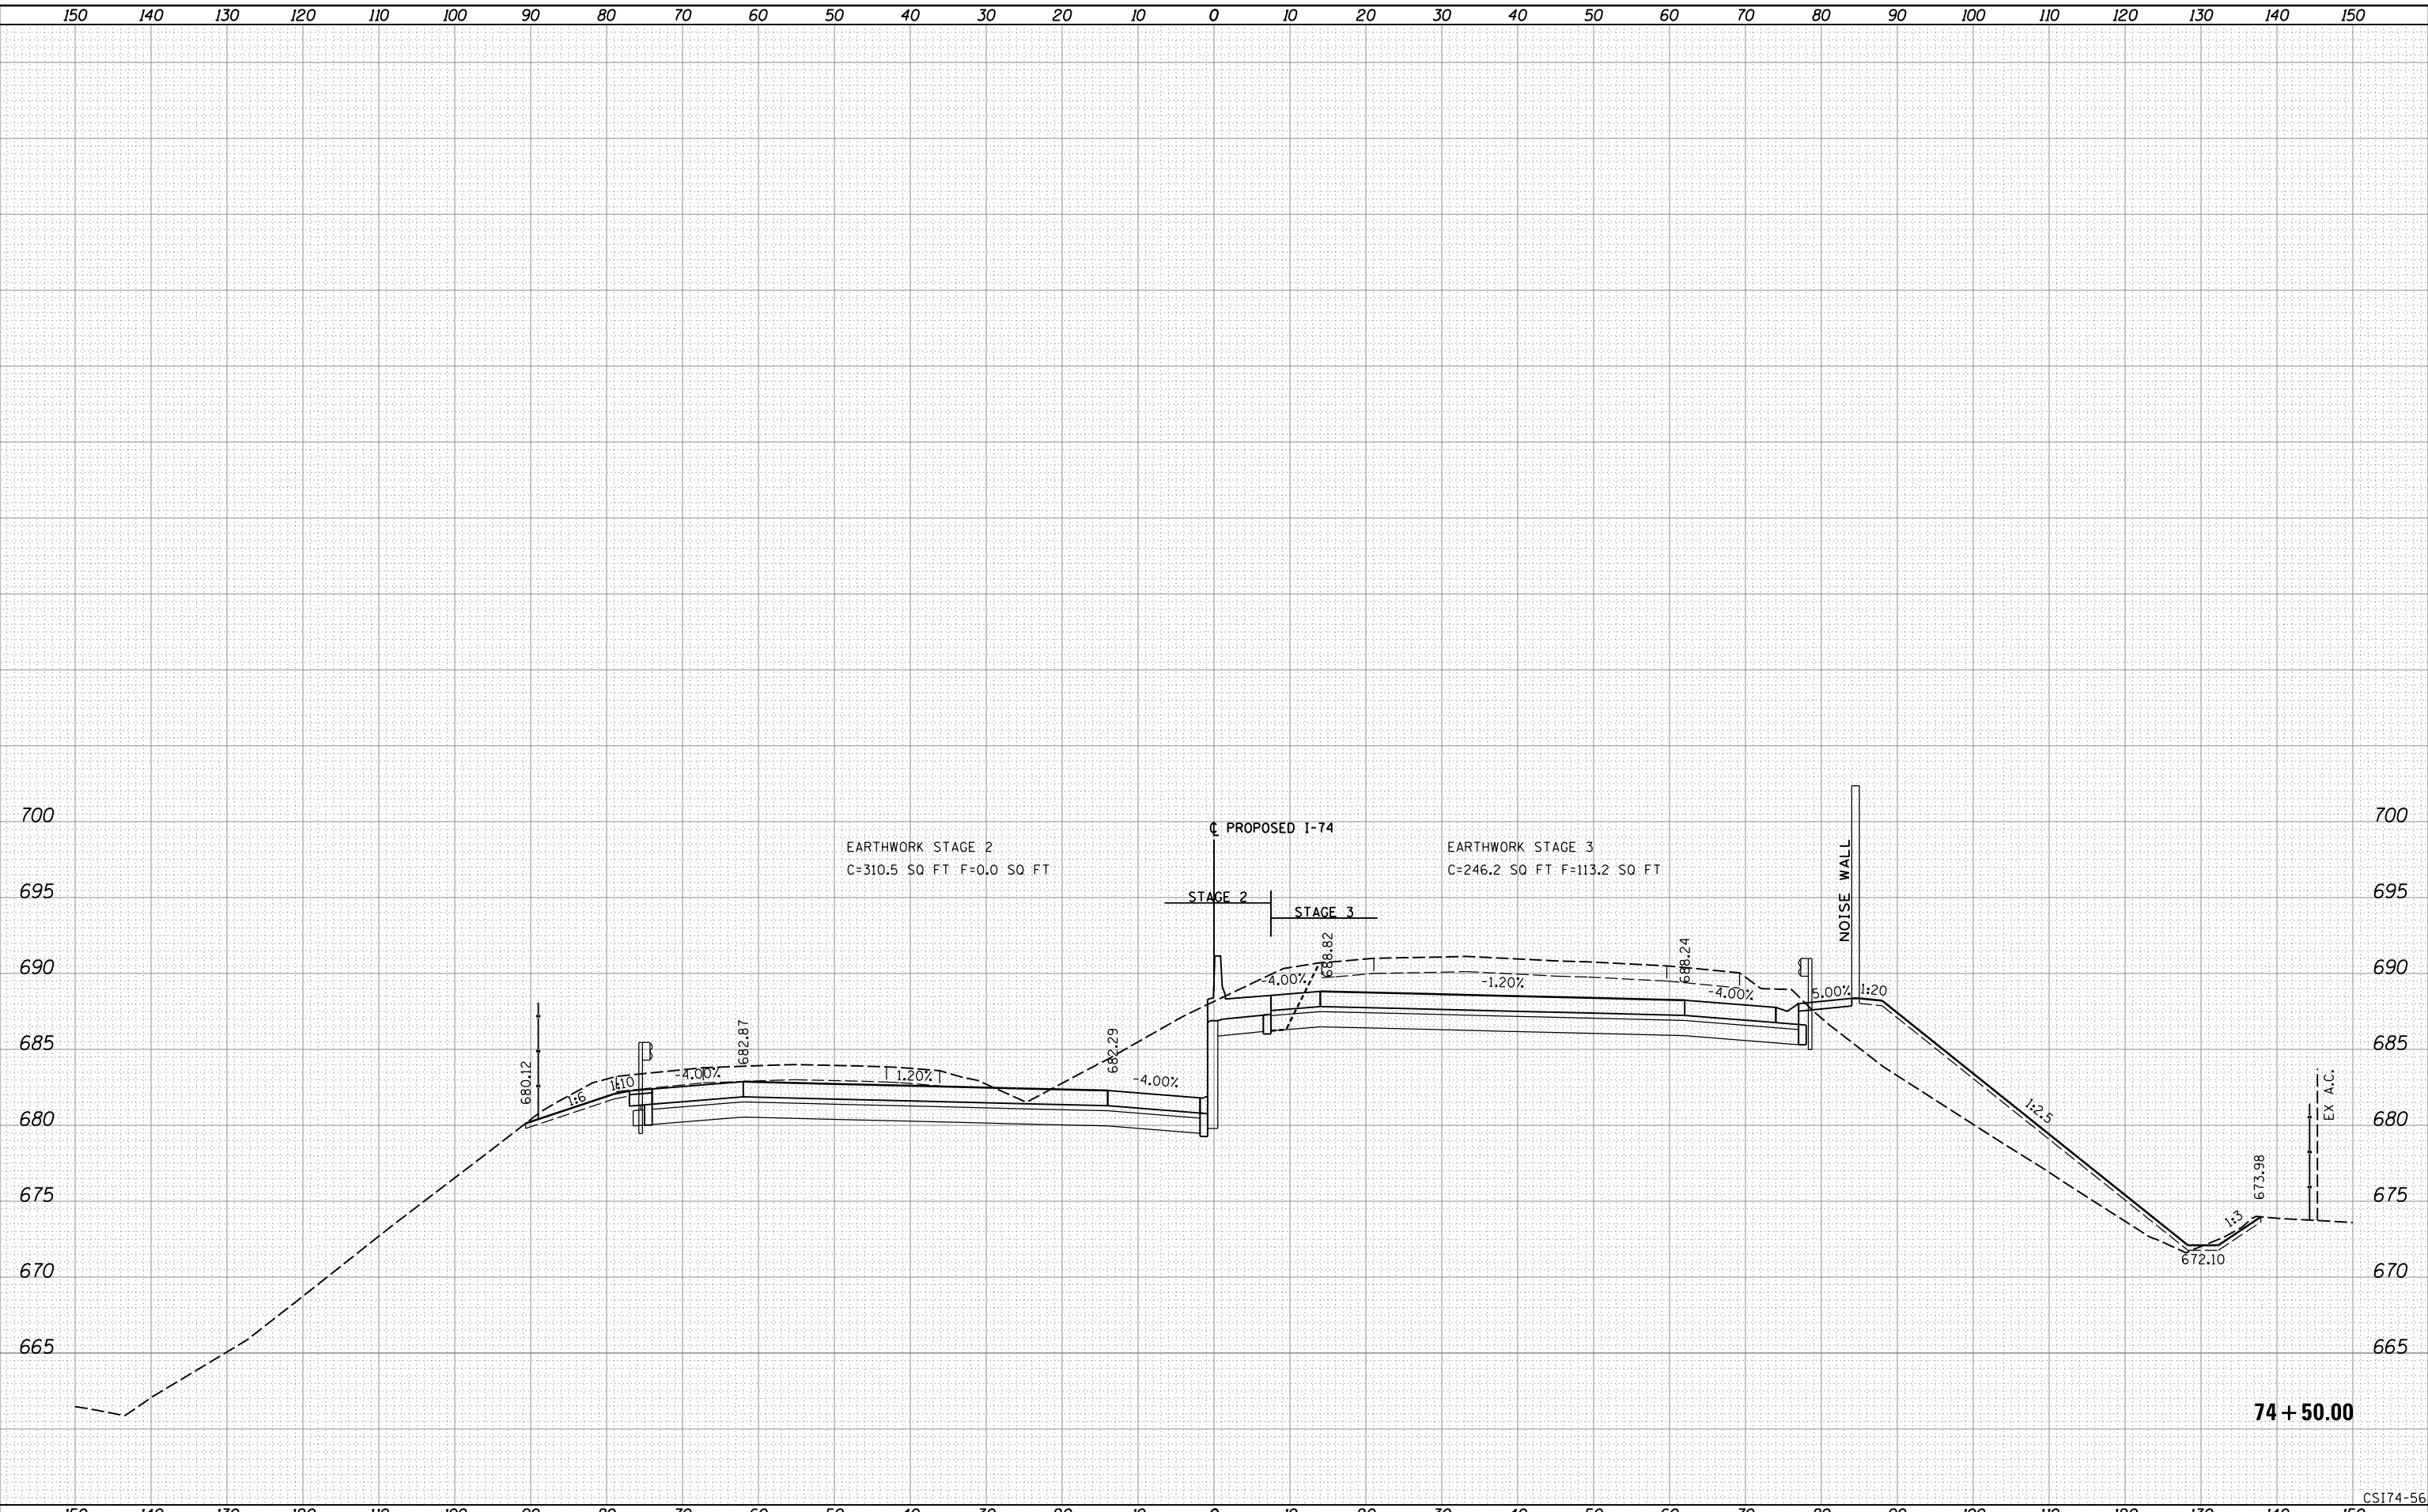

74 + 50.00

CSI74-56

LAYOUT	RLT	7/22/2011
DRAWN	RLT	2/8/2016
REVIEWED	MTH/JJW	3/21/2017

FILE NAME = D2CONCD-HPS-sht-xssht01M.dgn
 USER NAME = hehr01663

DESIGNED	-	RLT	REVISED	-
DRAWN	-	RLT	REVISED	-
CHECKED	-	MTH/JJW	REVISED	-
DATE	-	3/23/2017	REVISED	-

PLOT SCALE =
 PLOT DATE = 3/22/2017

**STATE OF ILLINOIS
 DEPARTMENT OF TRANSPORTATION**


**CROSS SECTIONS
 I-74 MAINLINE**

SCALE: SHEET NO. 56 OF 171 SHEETS STA. 74+50.00 TO STA. 74+50.00

F.A.I. RTE.	SECTION	COUNTY	TOTAL SHEETS	SHEET NO.
74	(81-11R-1 & 81-11HBR, HBR-1, HBR-2)	ROCK ISLAND	2042	1623
CONTRACT NO. 64E26			ILLINOIS FED. AID PROJECT	



© Copyright Hanson Professional Services Inc.

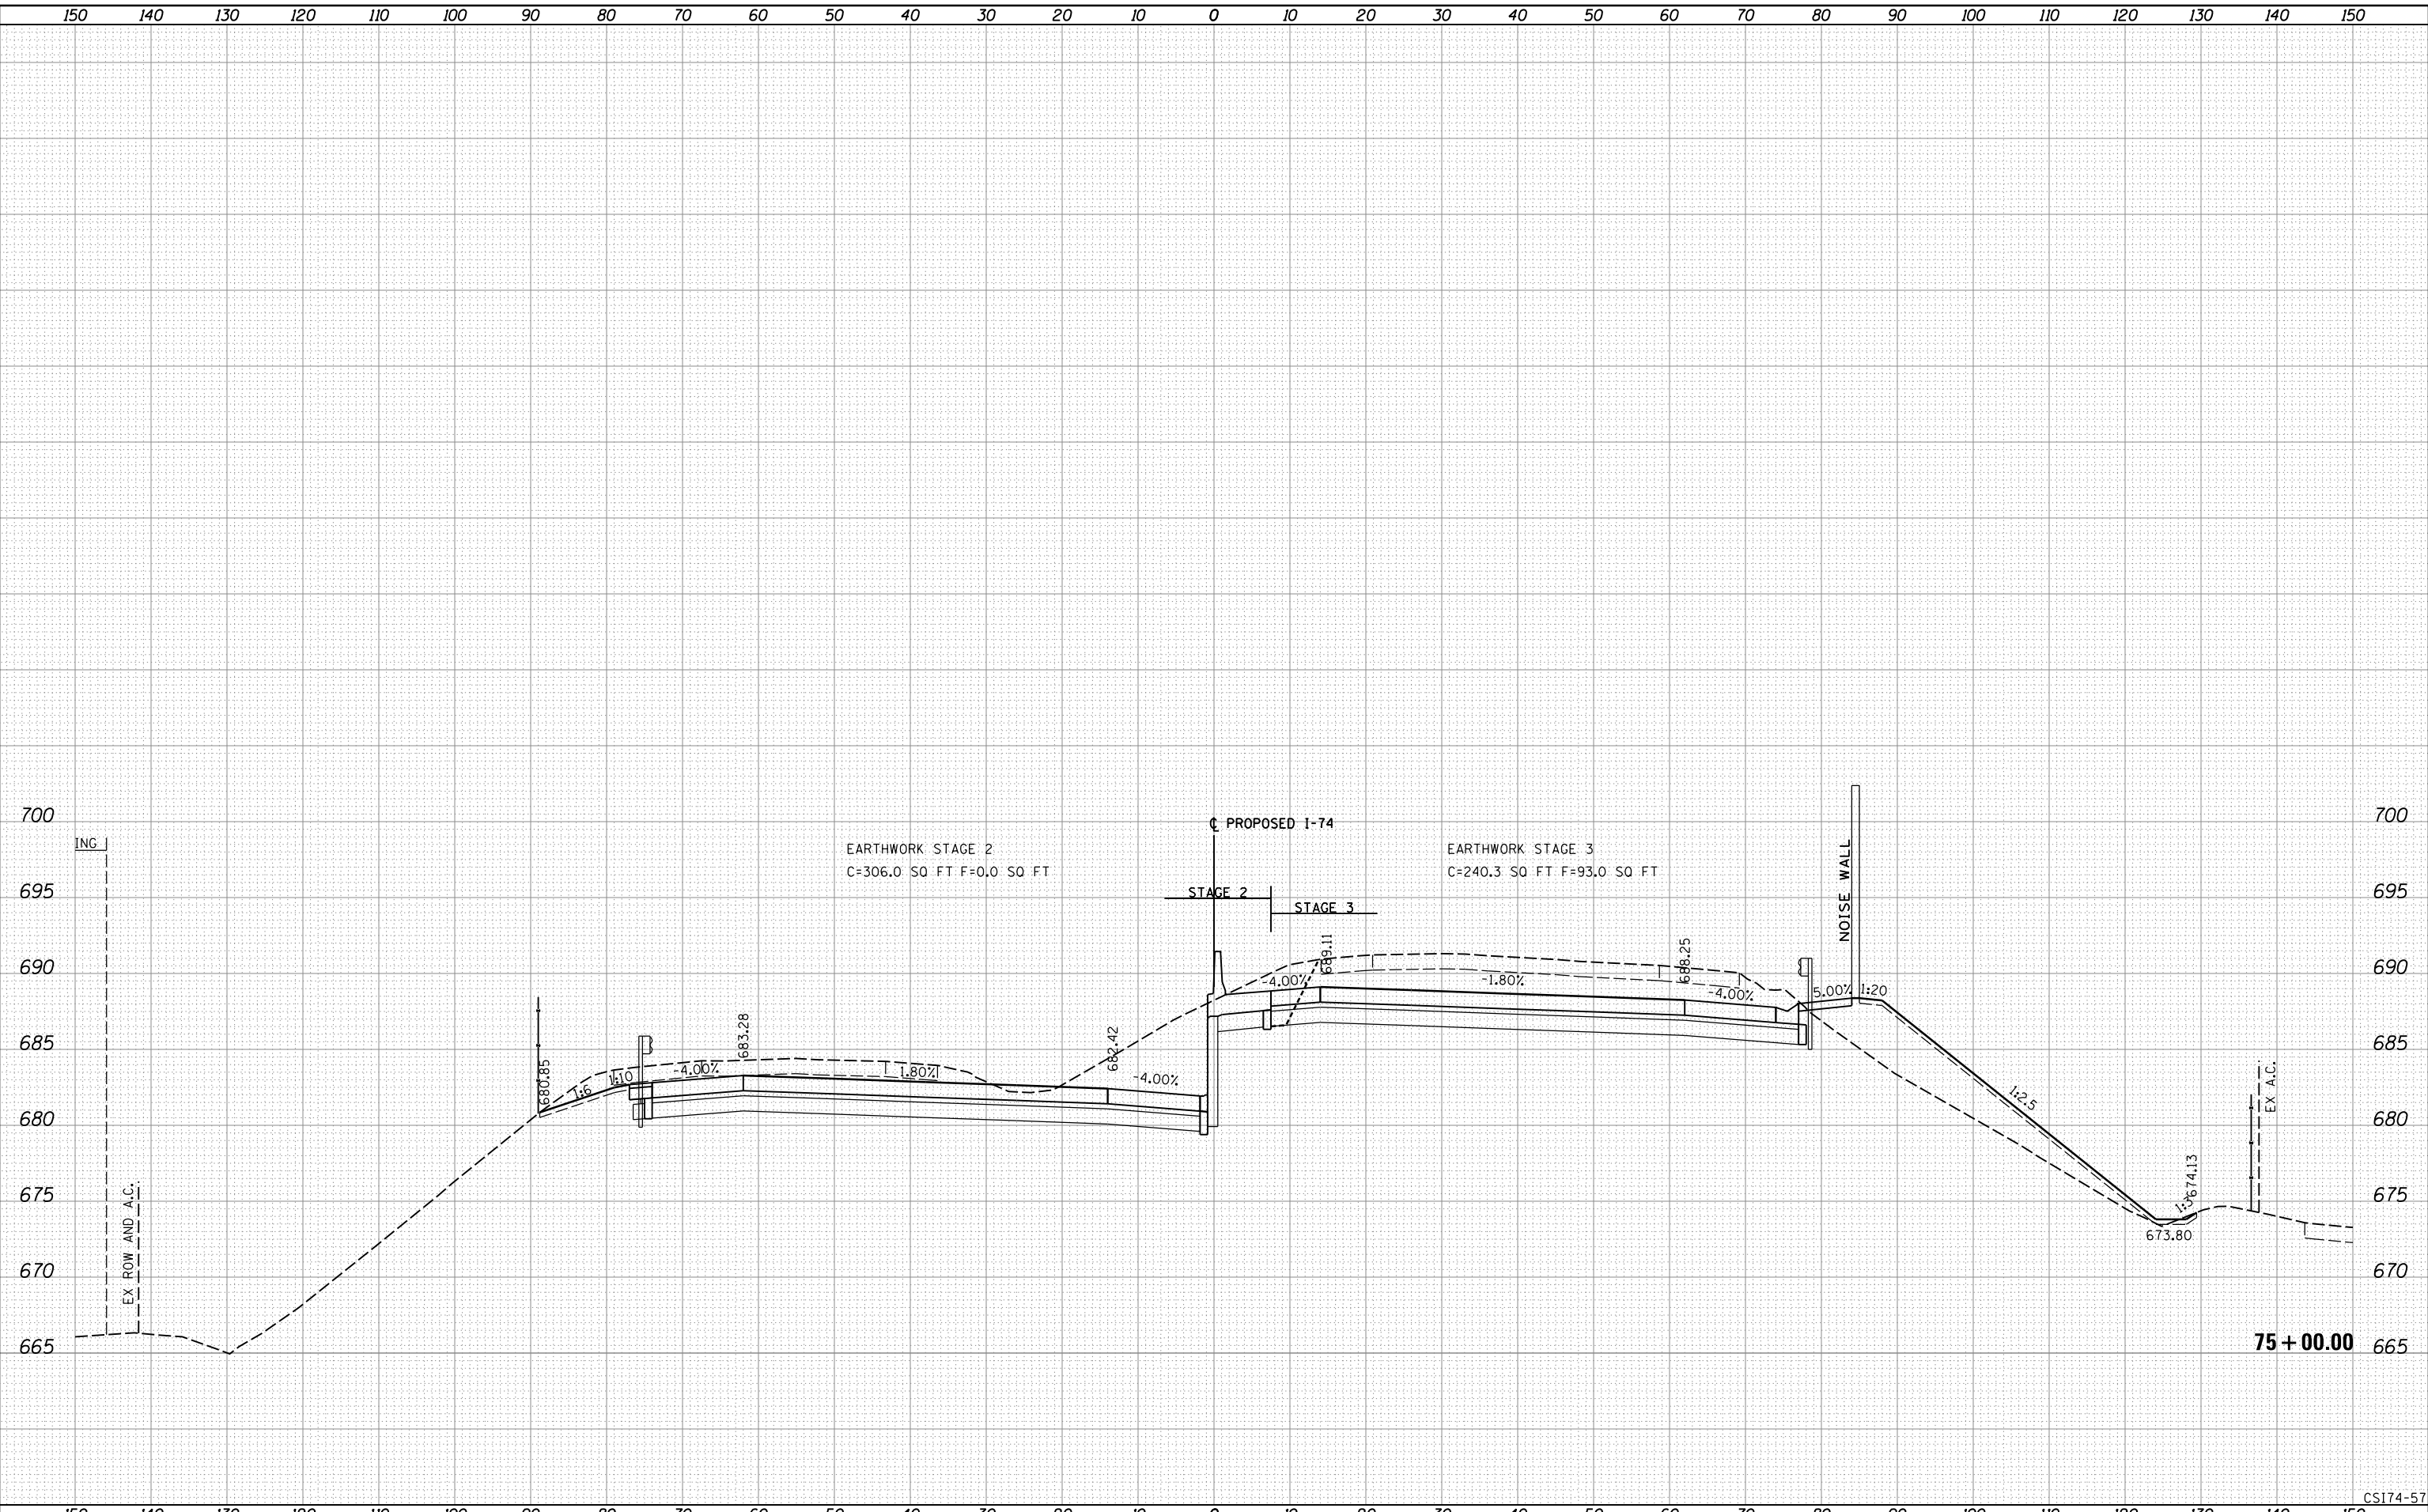

LAYOUT	RLT	7/22/2011
DRAWN	RLT	2/8/2016
REVIEWED	MTH/JJW	3/21/2017

FILE NAME = D2CONCD-HPS-sht-xssht01M.dgn

USER NAME = hehr01663
 DESIGNED - RLT
 DRAWN - RLT
 PLOT SCALE =
 CHECKED - MTH/JJW
 PLOT DATE = 3/22/2017

REVISIED -
 REVISIED -
 REVISIED -
 REVISIED -

**STATE OF ILLINOIS
 DEPARTMENT OF TRANSPORTATION**

**CROSS SECTIONS
 I-74 MAINLINE**


SCALE: SHEET NO. 57 OF 171 SHEETS STA. 75+00.00 TO STA. 75+00.00

F.A.I. RTE.	SECTION	COUNTY	TOTAL SHEETS	SHEET NO.
74	(81-1)R-1 & 81-1(HBR, HBR-1, HBR-2)	ROCK ISLAND	2042	1624
CONTRACT NO. 64E26			ILLINOIS FED. AID PROJECT	

CS174-57



© Copyright Hanson Professional Services Inc.

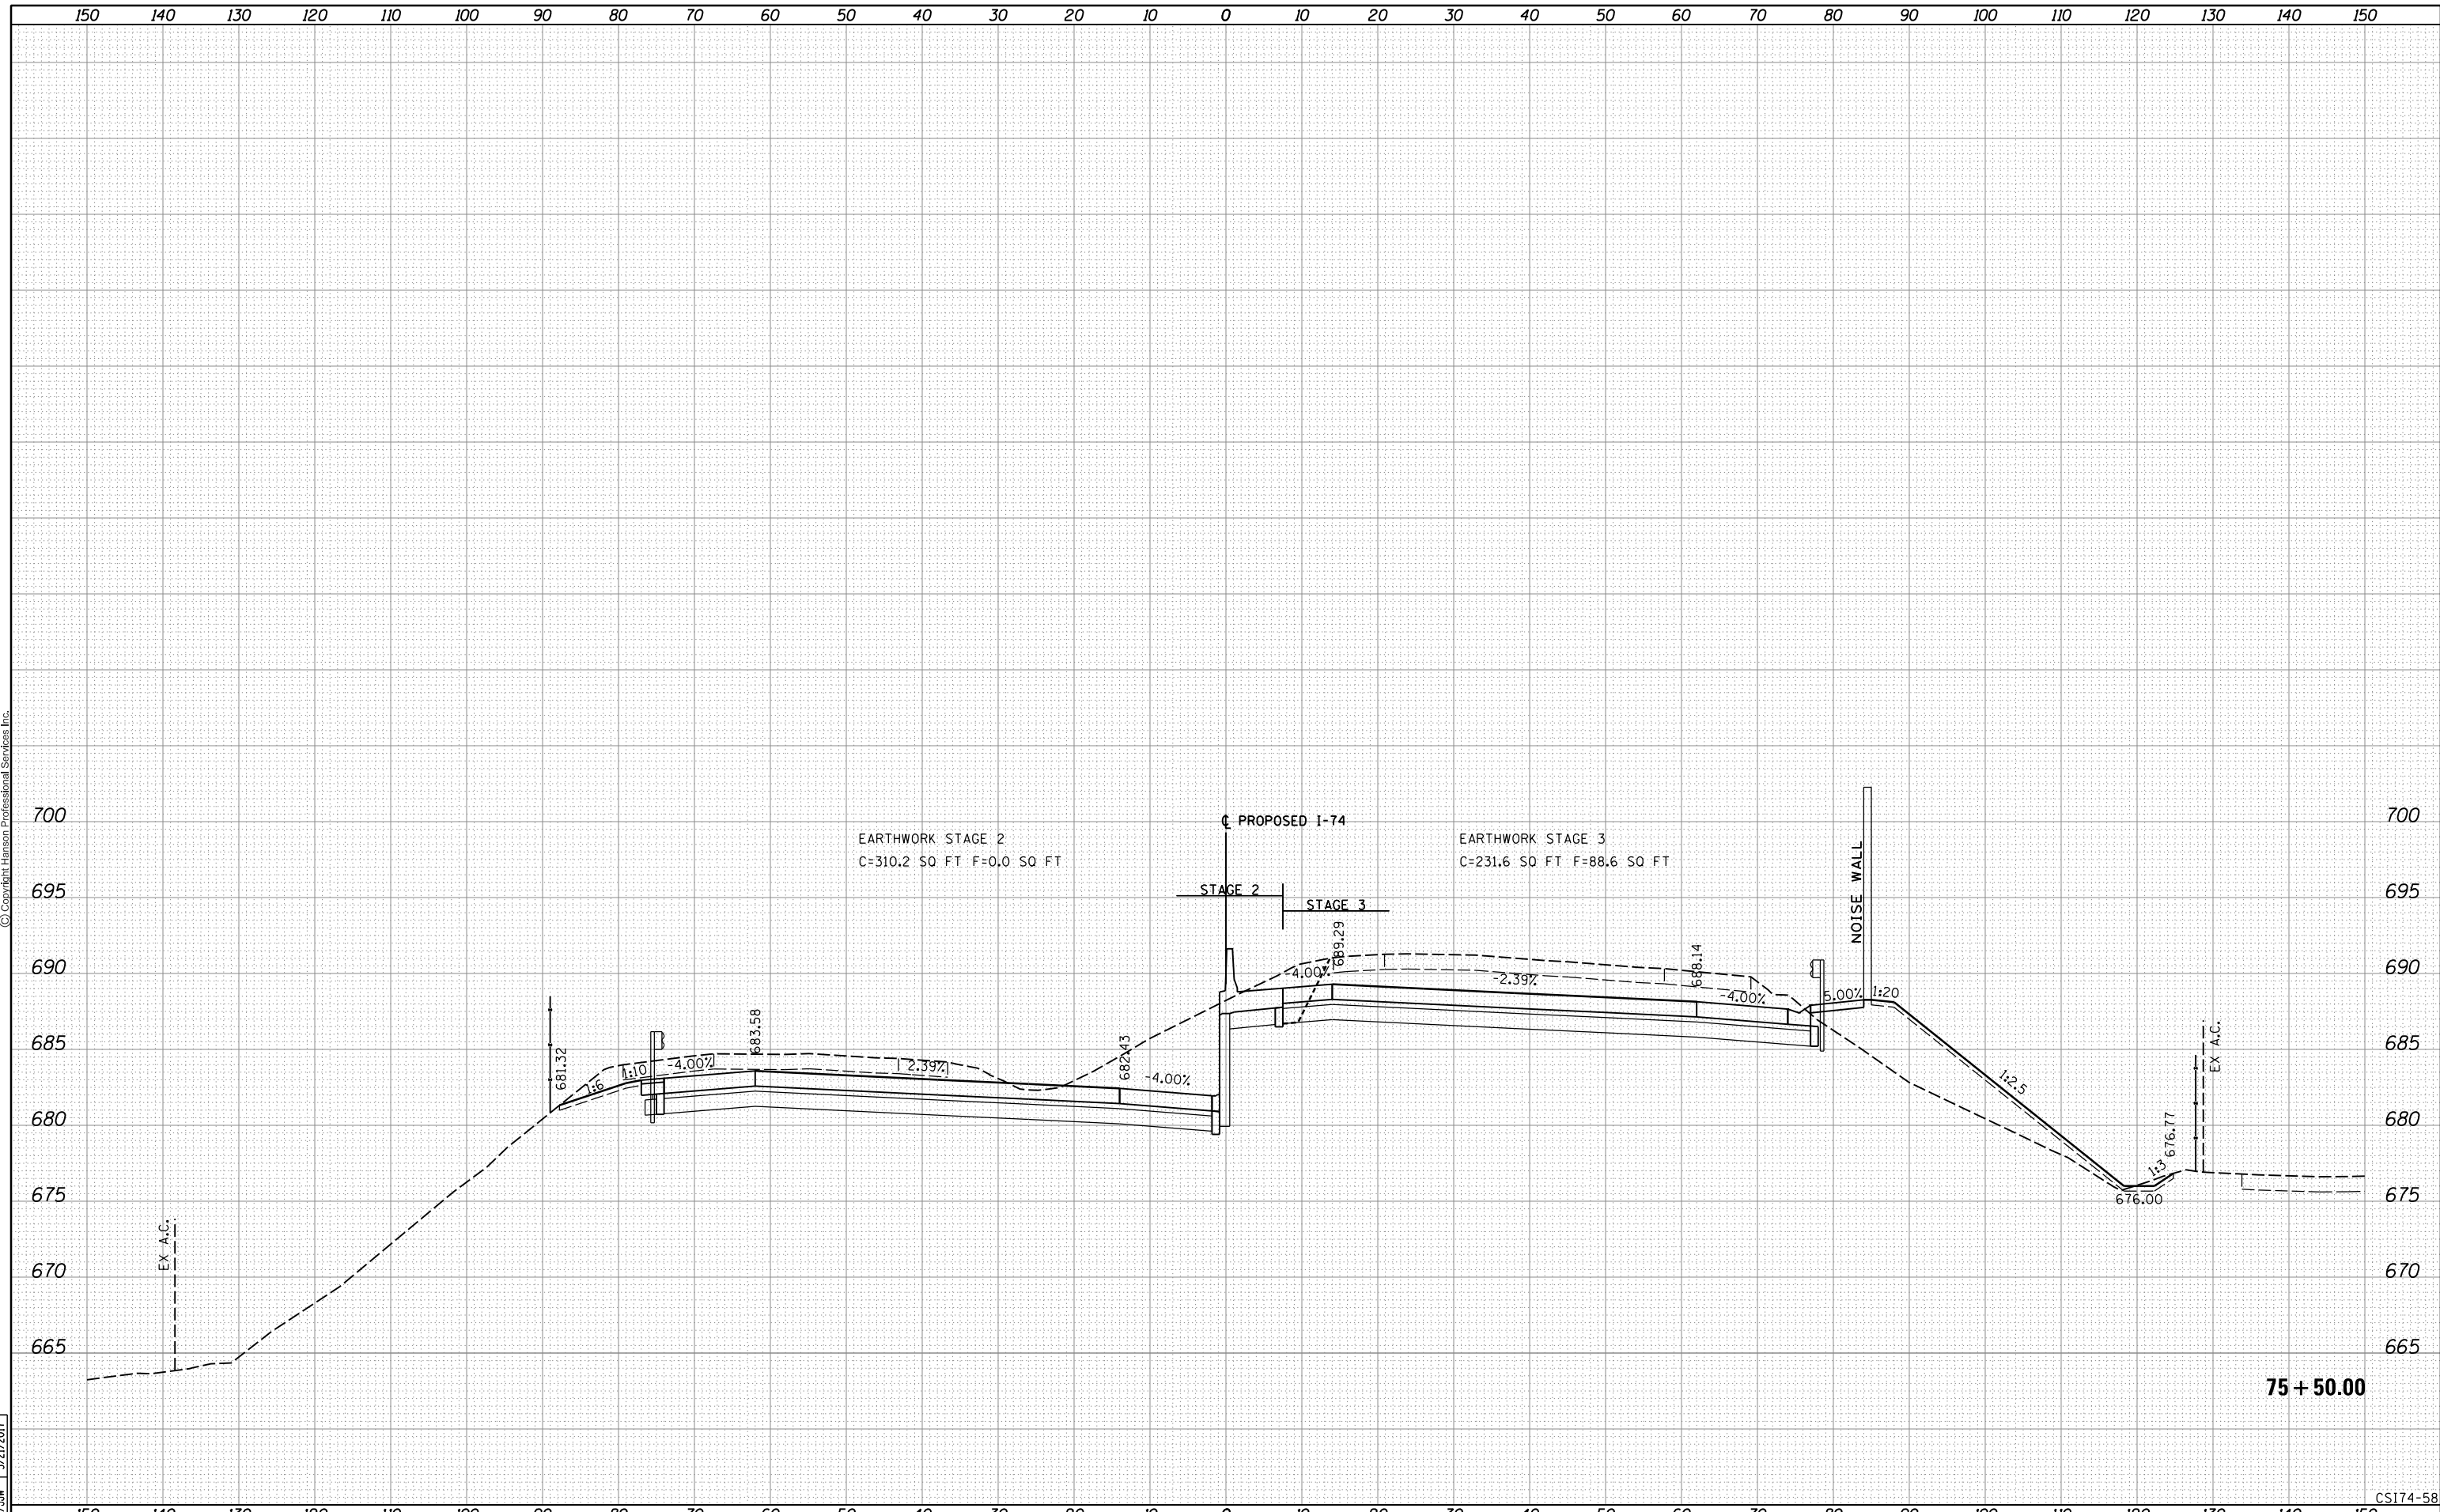

75 + 50.00

CS174-58

LAYOUT	RLT	7/22/2011
DRAWN	RLT	2/8/2016
REVIEWED	MTH/JJW	3/21/2017

FILE NAME = D2CONCO-HPS-sht-xssht01M.dgn
 USER NAME = hehr01663

DESIGNED	-	RLT	REVISED	-
DRAWN	-	RLT	REVISED	-
CHECKED	-	MTH/JJW	REVISED	-
DATE	-	3/23/2017	REVISED	-
PLOT DATE	= 3/22/2017			

**STATE OF ILLINOIS
DEPARTMENT OF TRANSPORTATION**


**CROSS SECTIONS
I-74 MAINLINE**

SCALE: SHEET NO. 58 OF 171 SHEETS STA. 75+50.00 TO STA. 75+50.00

F.A.I. RTE.	SECTION	COUNTY	TOTAL SHEETS	SHEET NO.
74	(81-11R-1 & 81-11HBR, HBR-1, HBR-2)	ROCK ISLAND	2042	1625
CONTRACT NO. 64E26			ILLINOIS FED. AID PROJECT	



© Copyright Hanson Professional Services Inc.

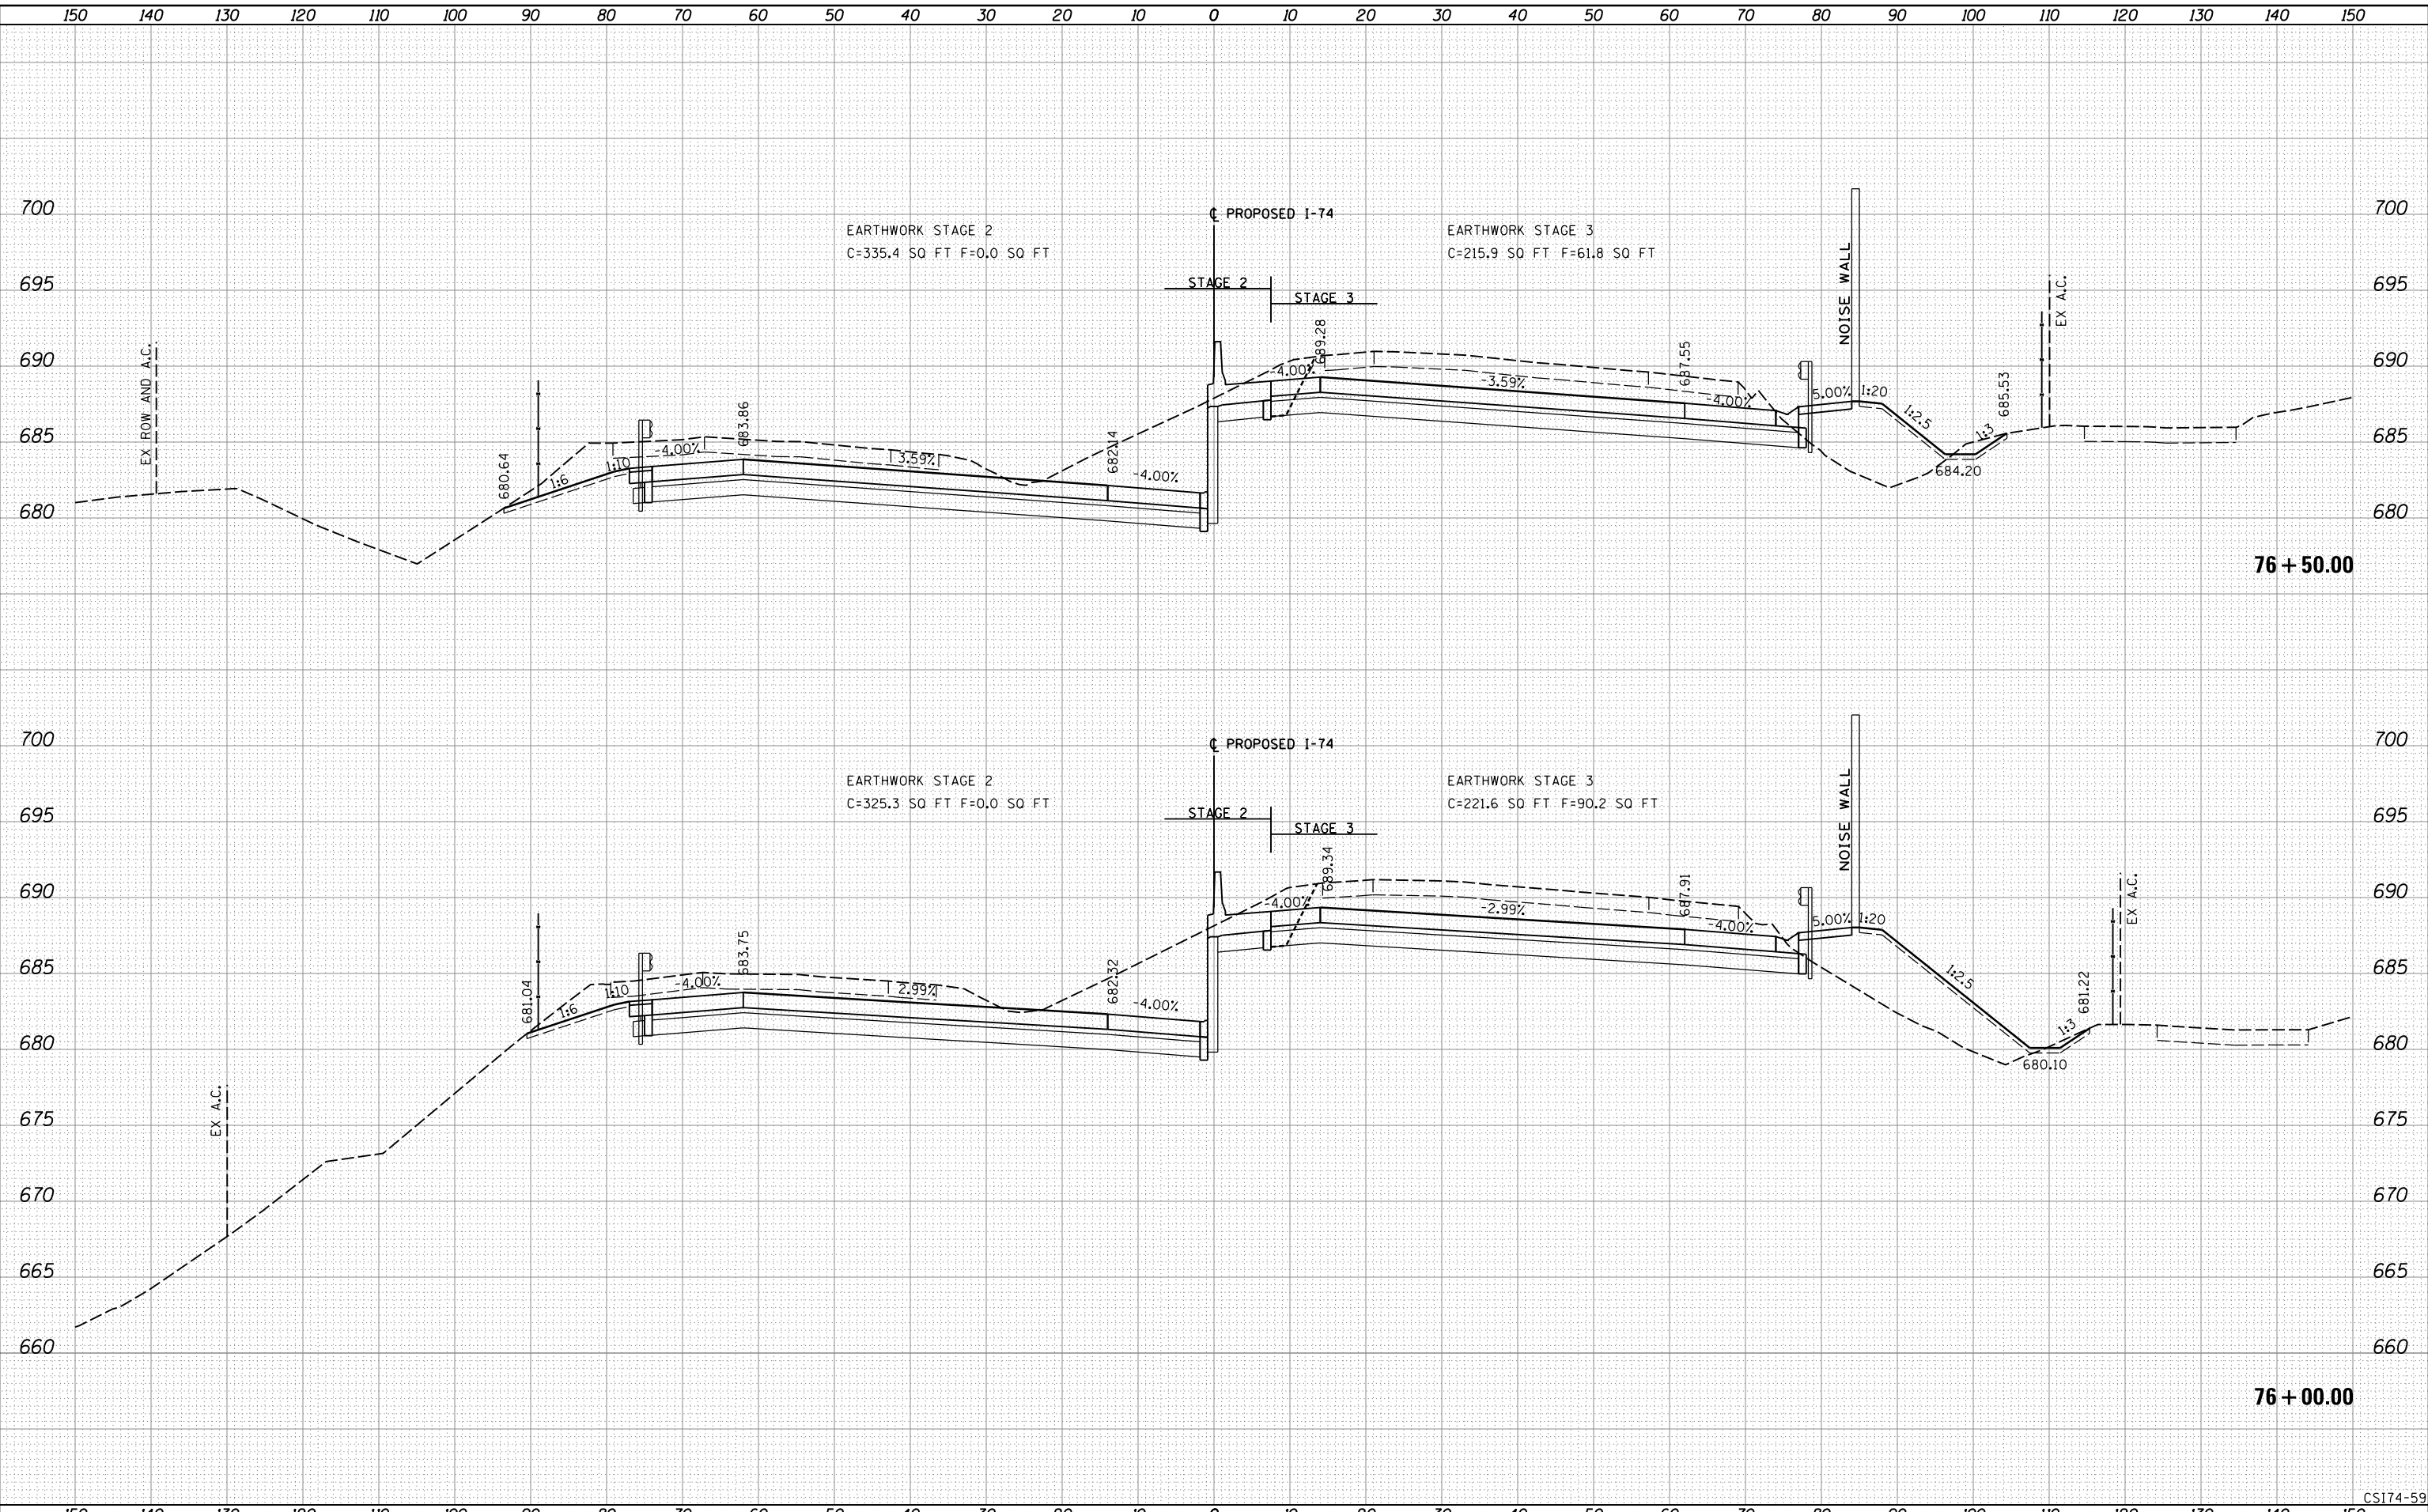

LAYOUT	RLT	7/22/2011
DRAWN	RLT	2/8/2016
REVIEWED	MTH/JJW	3/21/2017

FILE NAME = D2CONCD-HPS-sht-xssh401M.dgn

USER NAME = hehr01663

DESIGNED - RLT

DRAWN - RLT

CHECKED - MTH/JJW

DATE - 3/23/2017

REVISED -

REVISED -

REVISED -

REVISED -

**STATE OF ILLINOIS
DEPARTMENT OF TRANSPORTATION**

**CROSS SECTIONS
I-74 MAINLINE**


SCALE: SHEET NO. 59 OF 171 SHEETS STA. 76+00.00 TO STA. 76+50.00

F.A.I. RTE.	SECTION	COUNTY	TOTAL SHEETS	SHEET NO.
74	(81-1)R-1 & 81-1(H)R, HBR-1, HBR-2)	ROCK ISLAND	2042	1626
CONTRACT NO. 64E26			ILLINOIS FED. AID PROJECT	

CSI174-59



© Copyright Hanson Professional Services Inc.

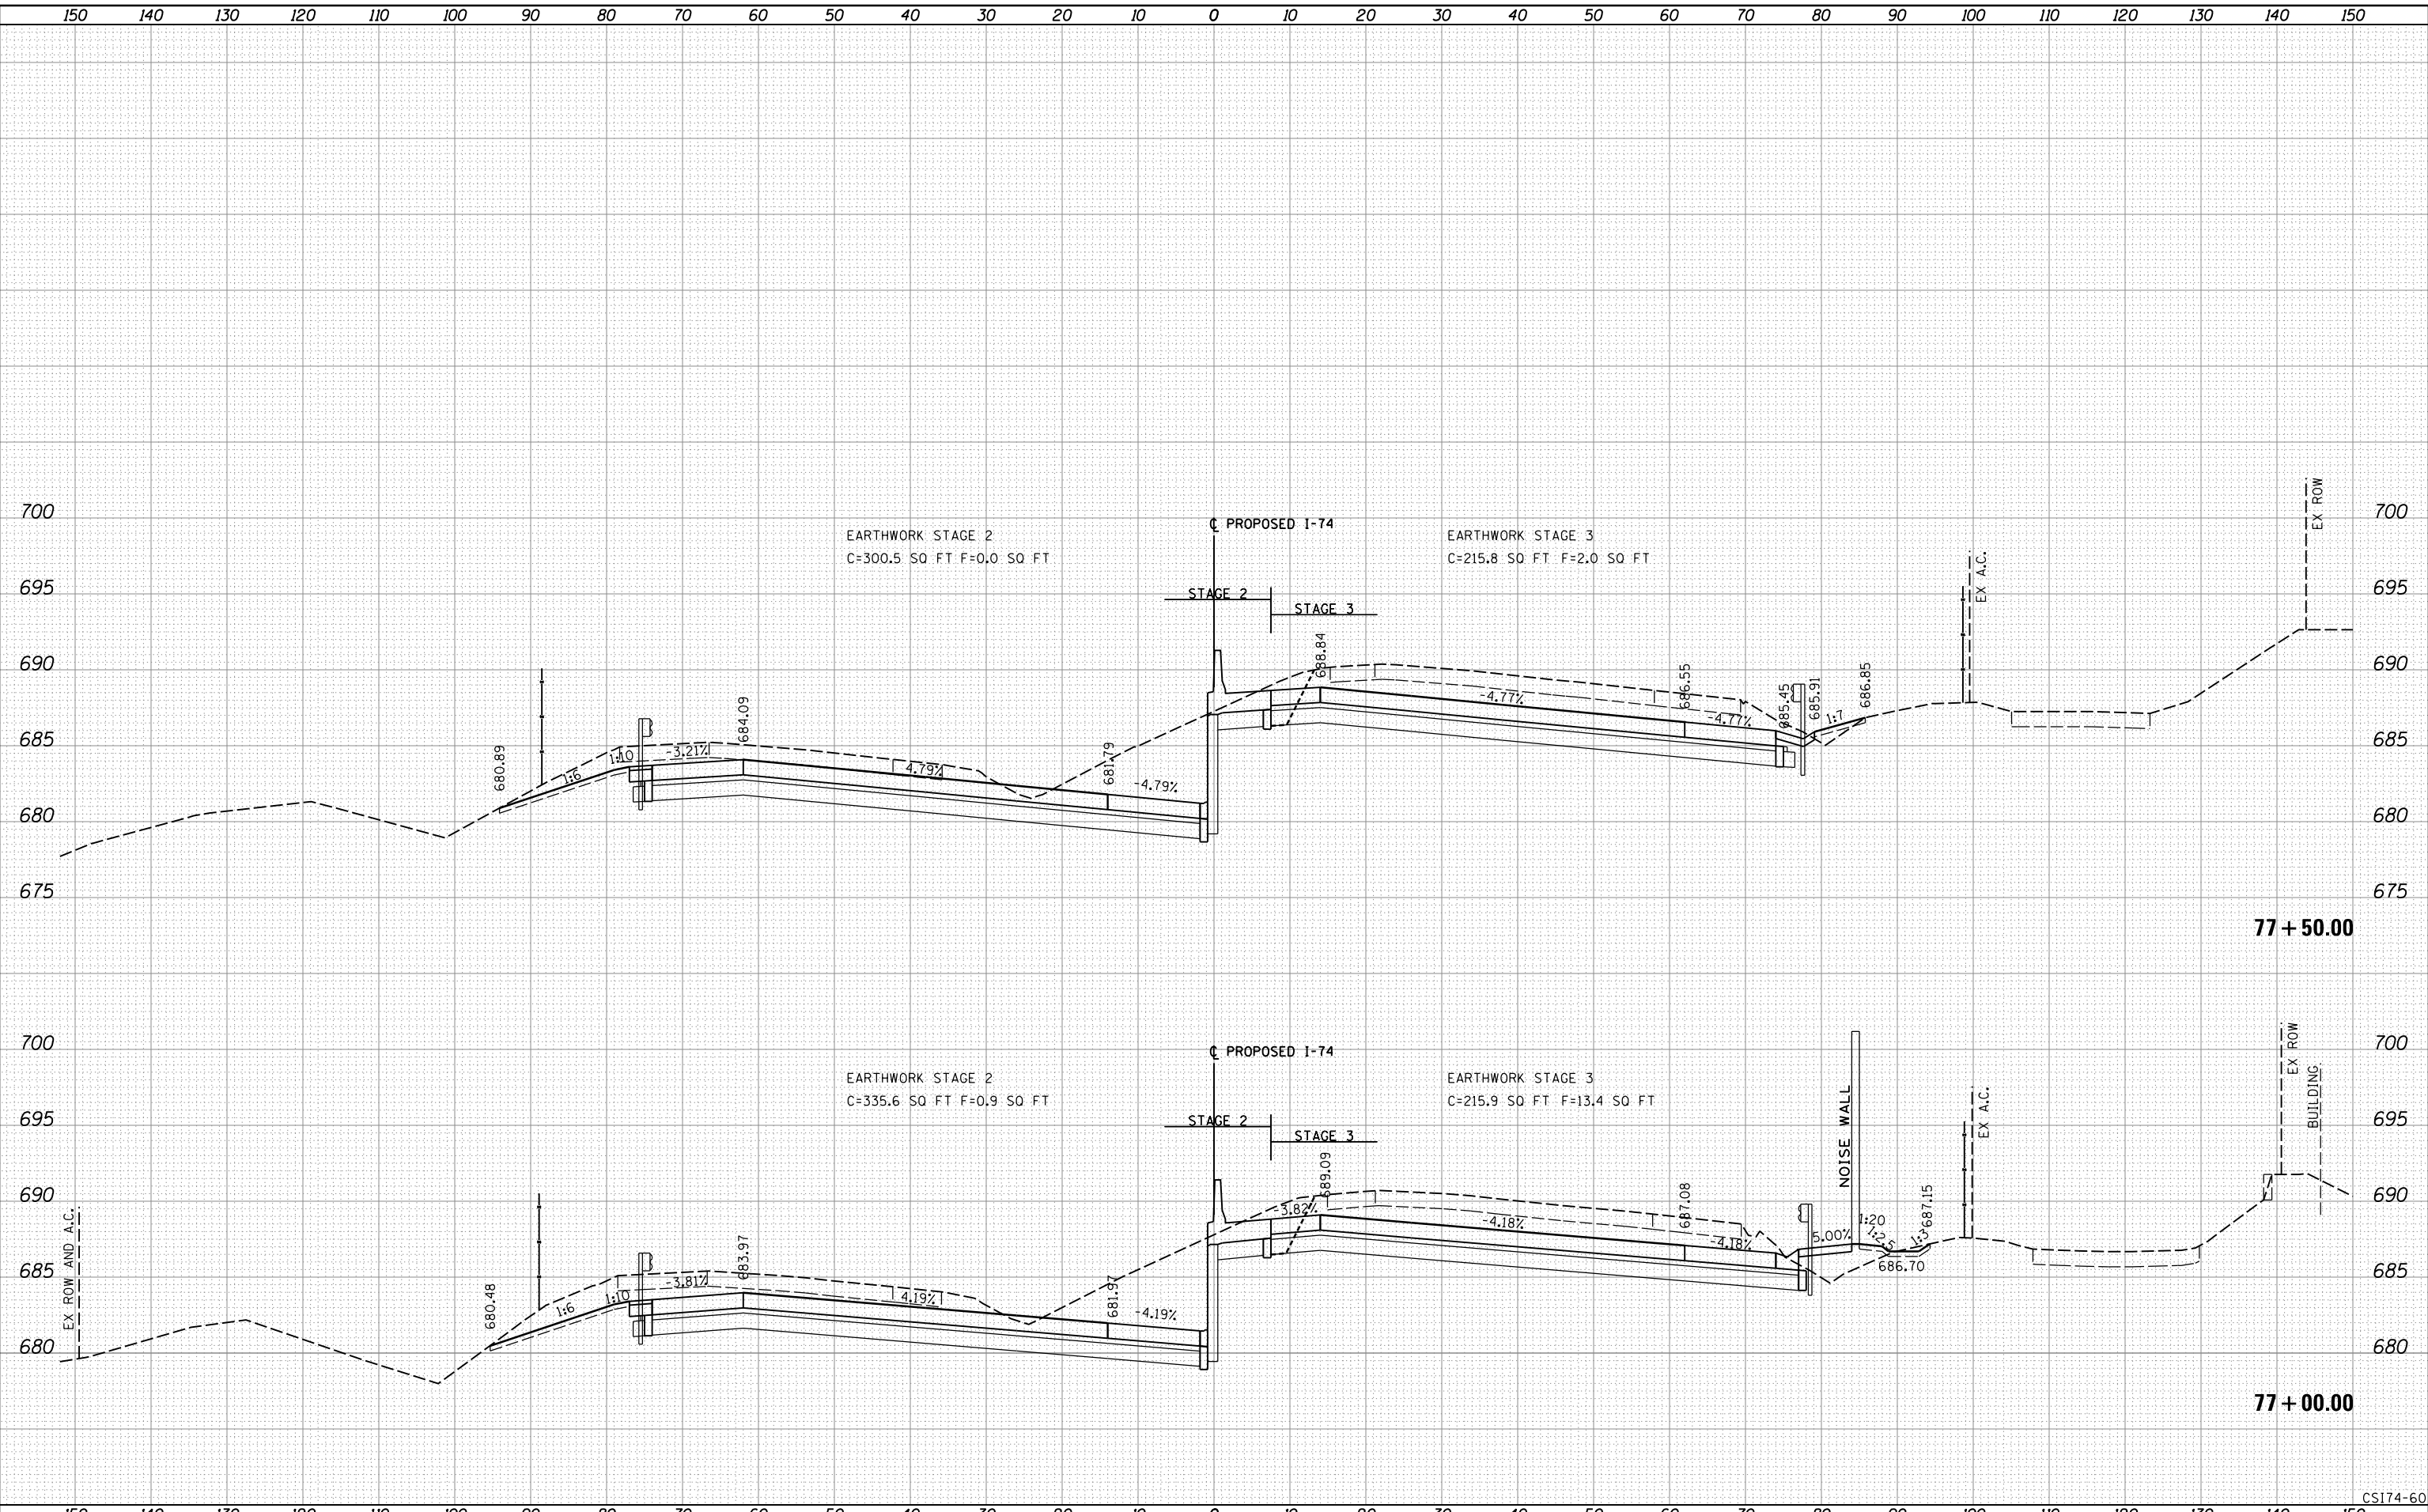

LAYOUT	RLT	7/22/2011
DRAWN	RLT	2/8/2016
REVIEWED	MTH/JJW	3/21/2017

FILE NAME = D2CONCO-HPS-sht-xssht01M.dgn

USER NAME = hehr01663

DESIGNED - RLT

DRAWN - RLT

CHECKED - MTH/JJW

DATE - 3/23/2017

REVISED -

REVISED -

REVISED -

REVISED -

STATE OF ILLINOIS
DEPARTMENT OF TRANSPORTATION

CROSS SECTIONS
I-74 MAINLINE


SCALE: SHEET NO. 60 OF 171 SHEETS STA. 77+00.00 TO STA. 77+50.00

F.A.I. RTE.	SECTION	COUNTY	TOTAL SHEETS	SHEET NO.
74	(81-11R-1 & 81-11HBR, HBR-1, HBR-2)	ROCK ISLAND	2042	1627
CONTRACT NO. 64E26			ILLINOIS FED. AID PROJECT	

CS174-60



© Copyright Hanson Professional Services Inc.

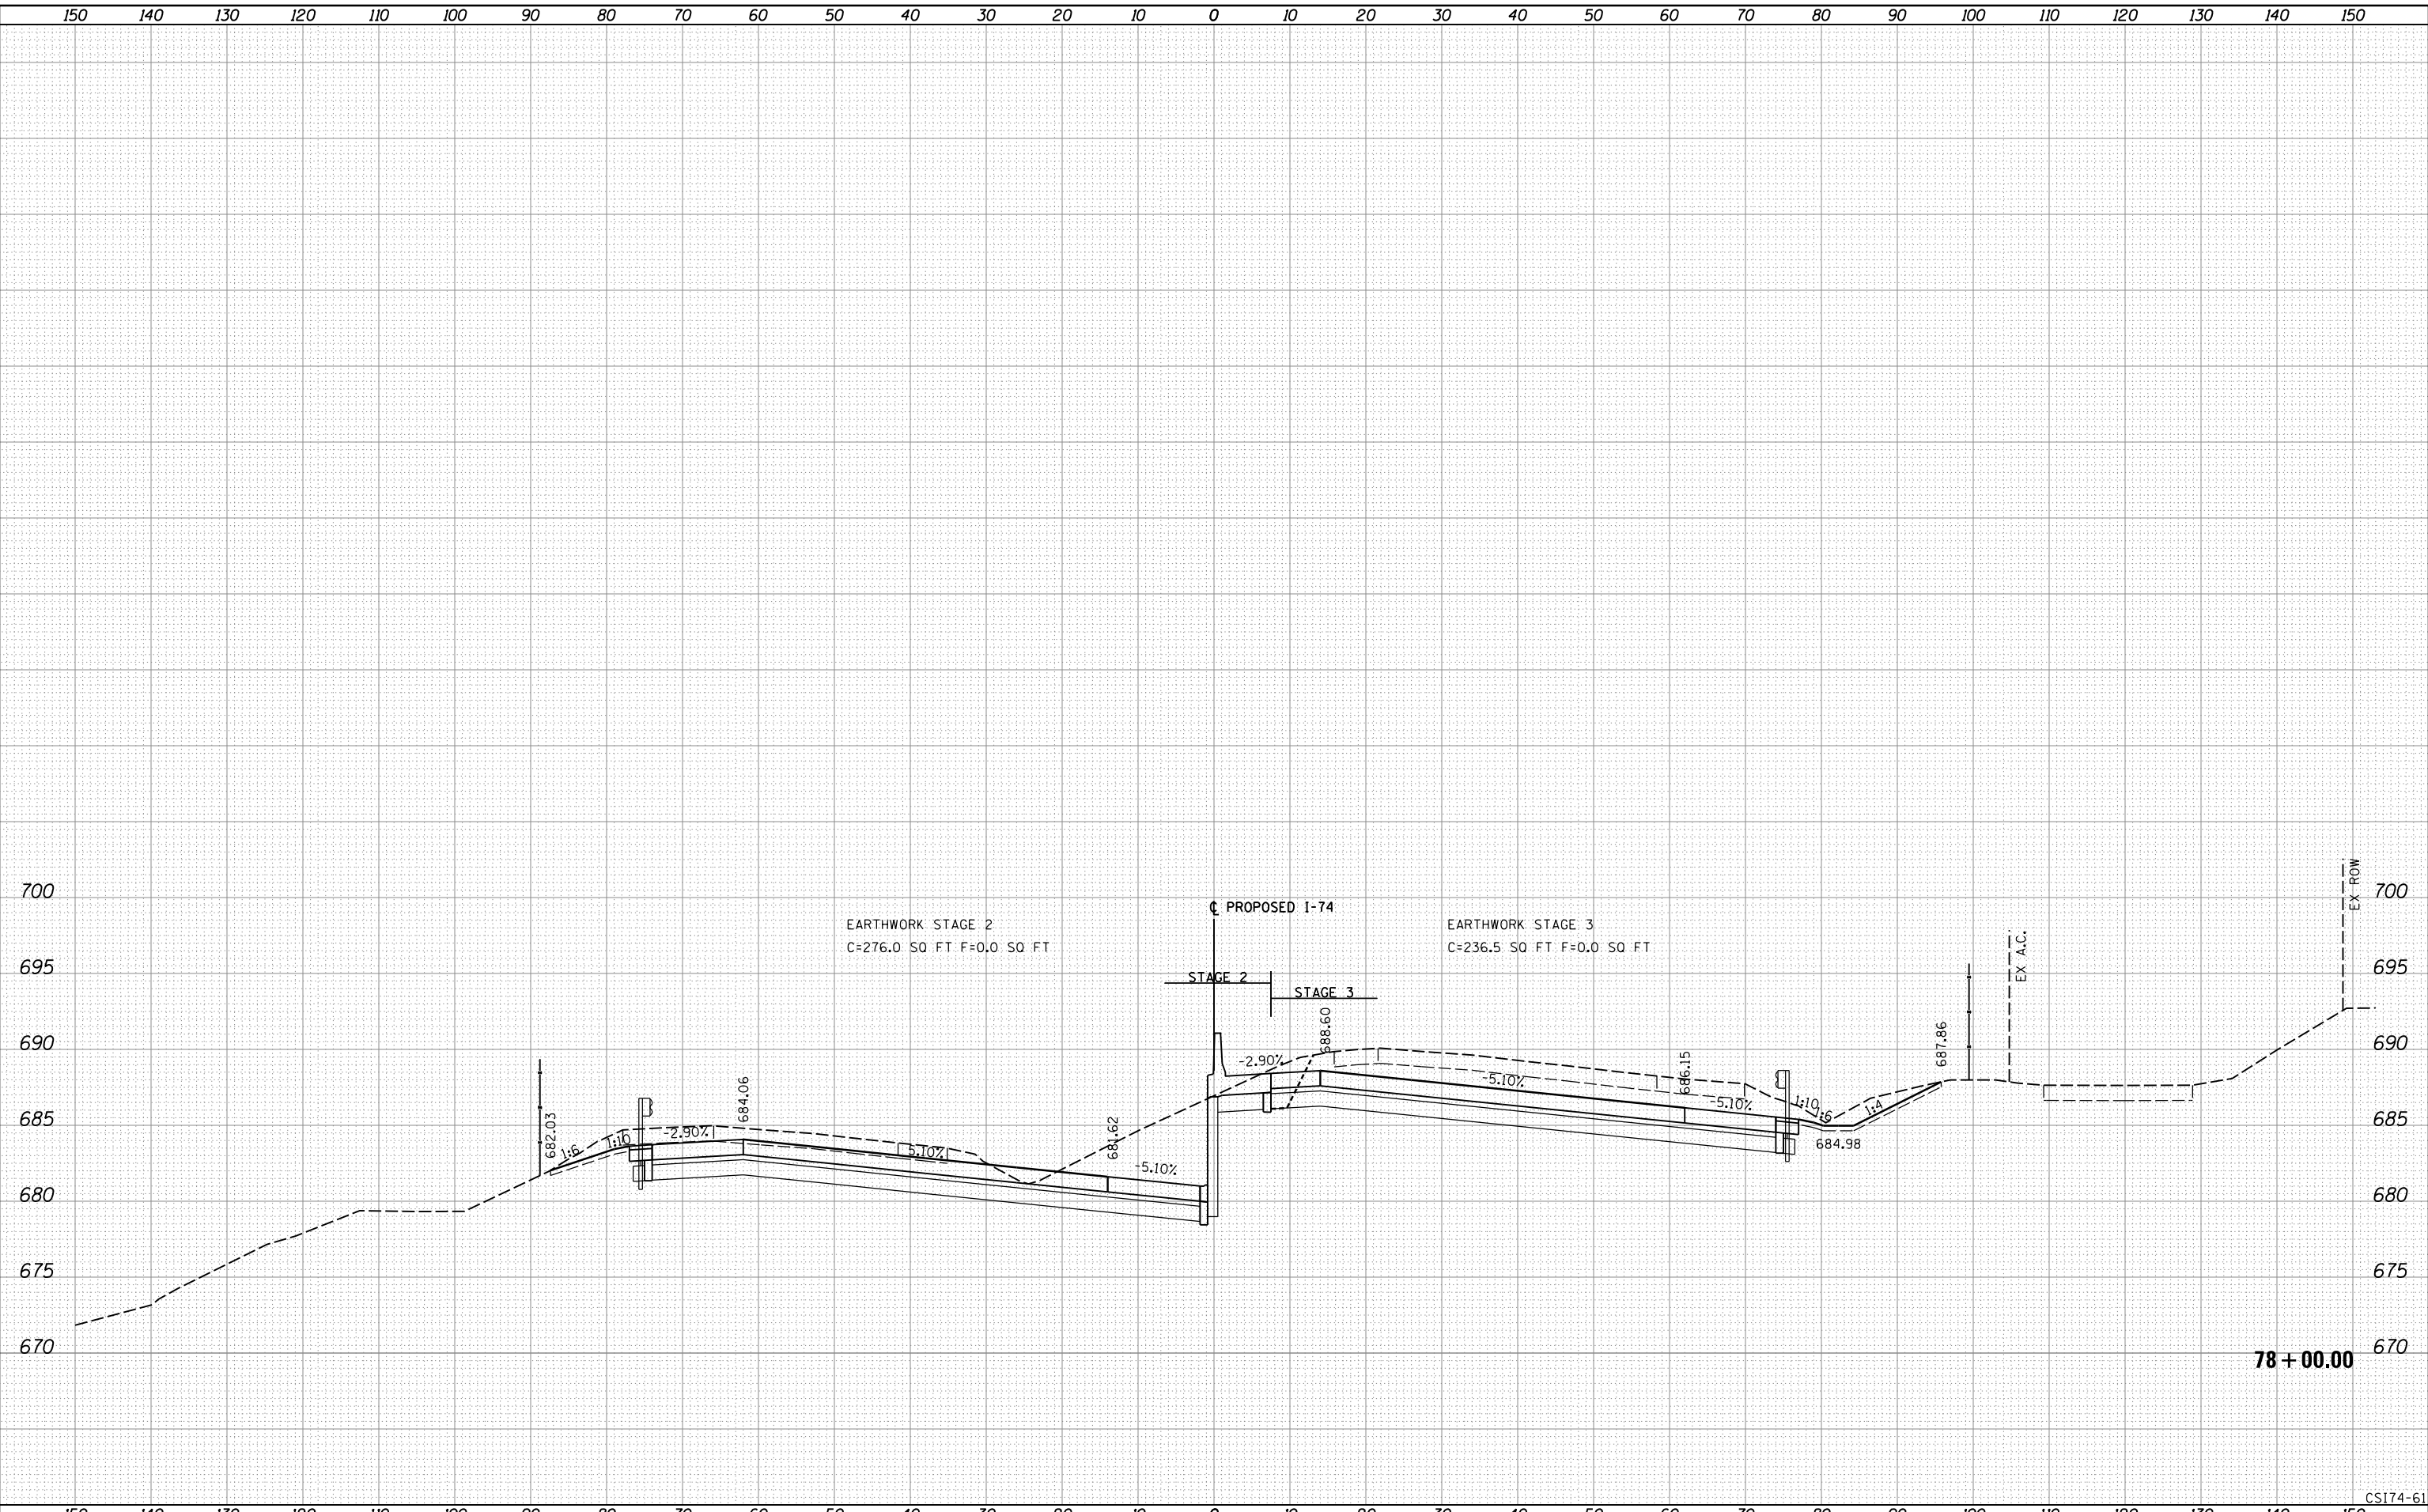

78+00.00

CS174-61

LAYOUT	RLT	7/22/2011
DRAWN	RLT	2/8/2016
REVIEWED	MTH/JJW	3/21/2017

FILE NAME =	D2CONCO-HPS-sht-xssht01M.dgn
-------------	------------------------------

USER NAME =	hehr01663
DESIGNED -	RLT
DRAWN -	RLT
CHECKED -	MTH/JJW
DATE -	3/23/2017

REVISED -	
REVISED -	
REVISED -	
REVISED -	

**STATE OF ILLINOIS
DEPARTMENT OF TRANSPORTATION**


**CROSS SECTIONS
I-74 MAINLINE**

SCALE: SHEET NO. 61 OF 171 SHEETS STA. 78+00.00 TO STA. 78+00.00

F.A.I. RTE.	SECTION	COUNTY	TOTAL SHEETS	SHEET NO.
74	(81-1)R-1 & 81-1(H)R, HBR-1, HBR-2)	ROCK ISLAND	2042	1628
CONTRACT NO. 64E26			ILLINOIS FED. AID PROJECT	



© Copyright Hanson Professional Services Inc.

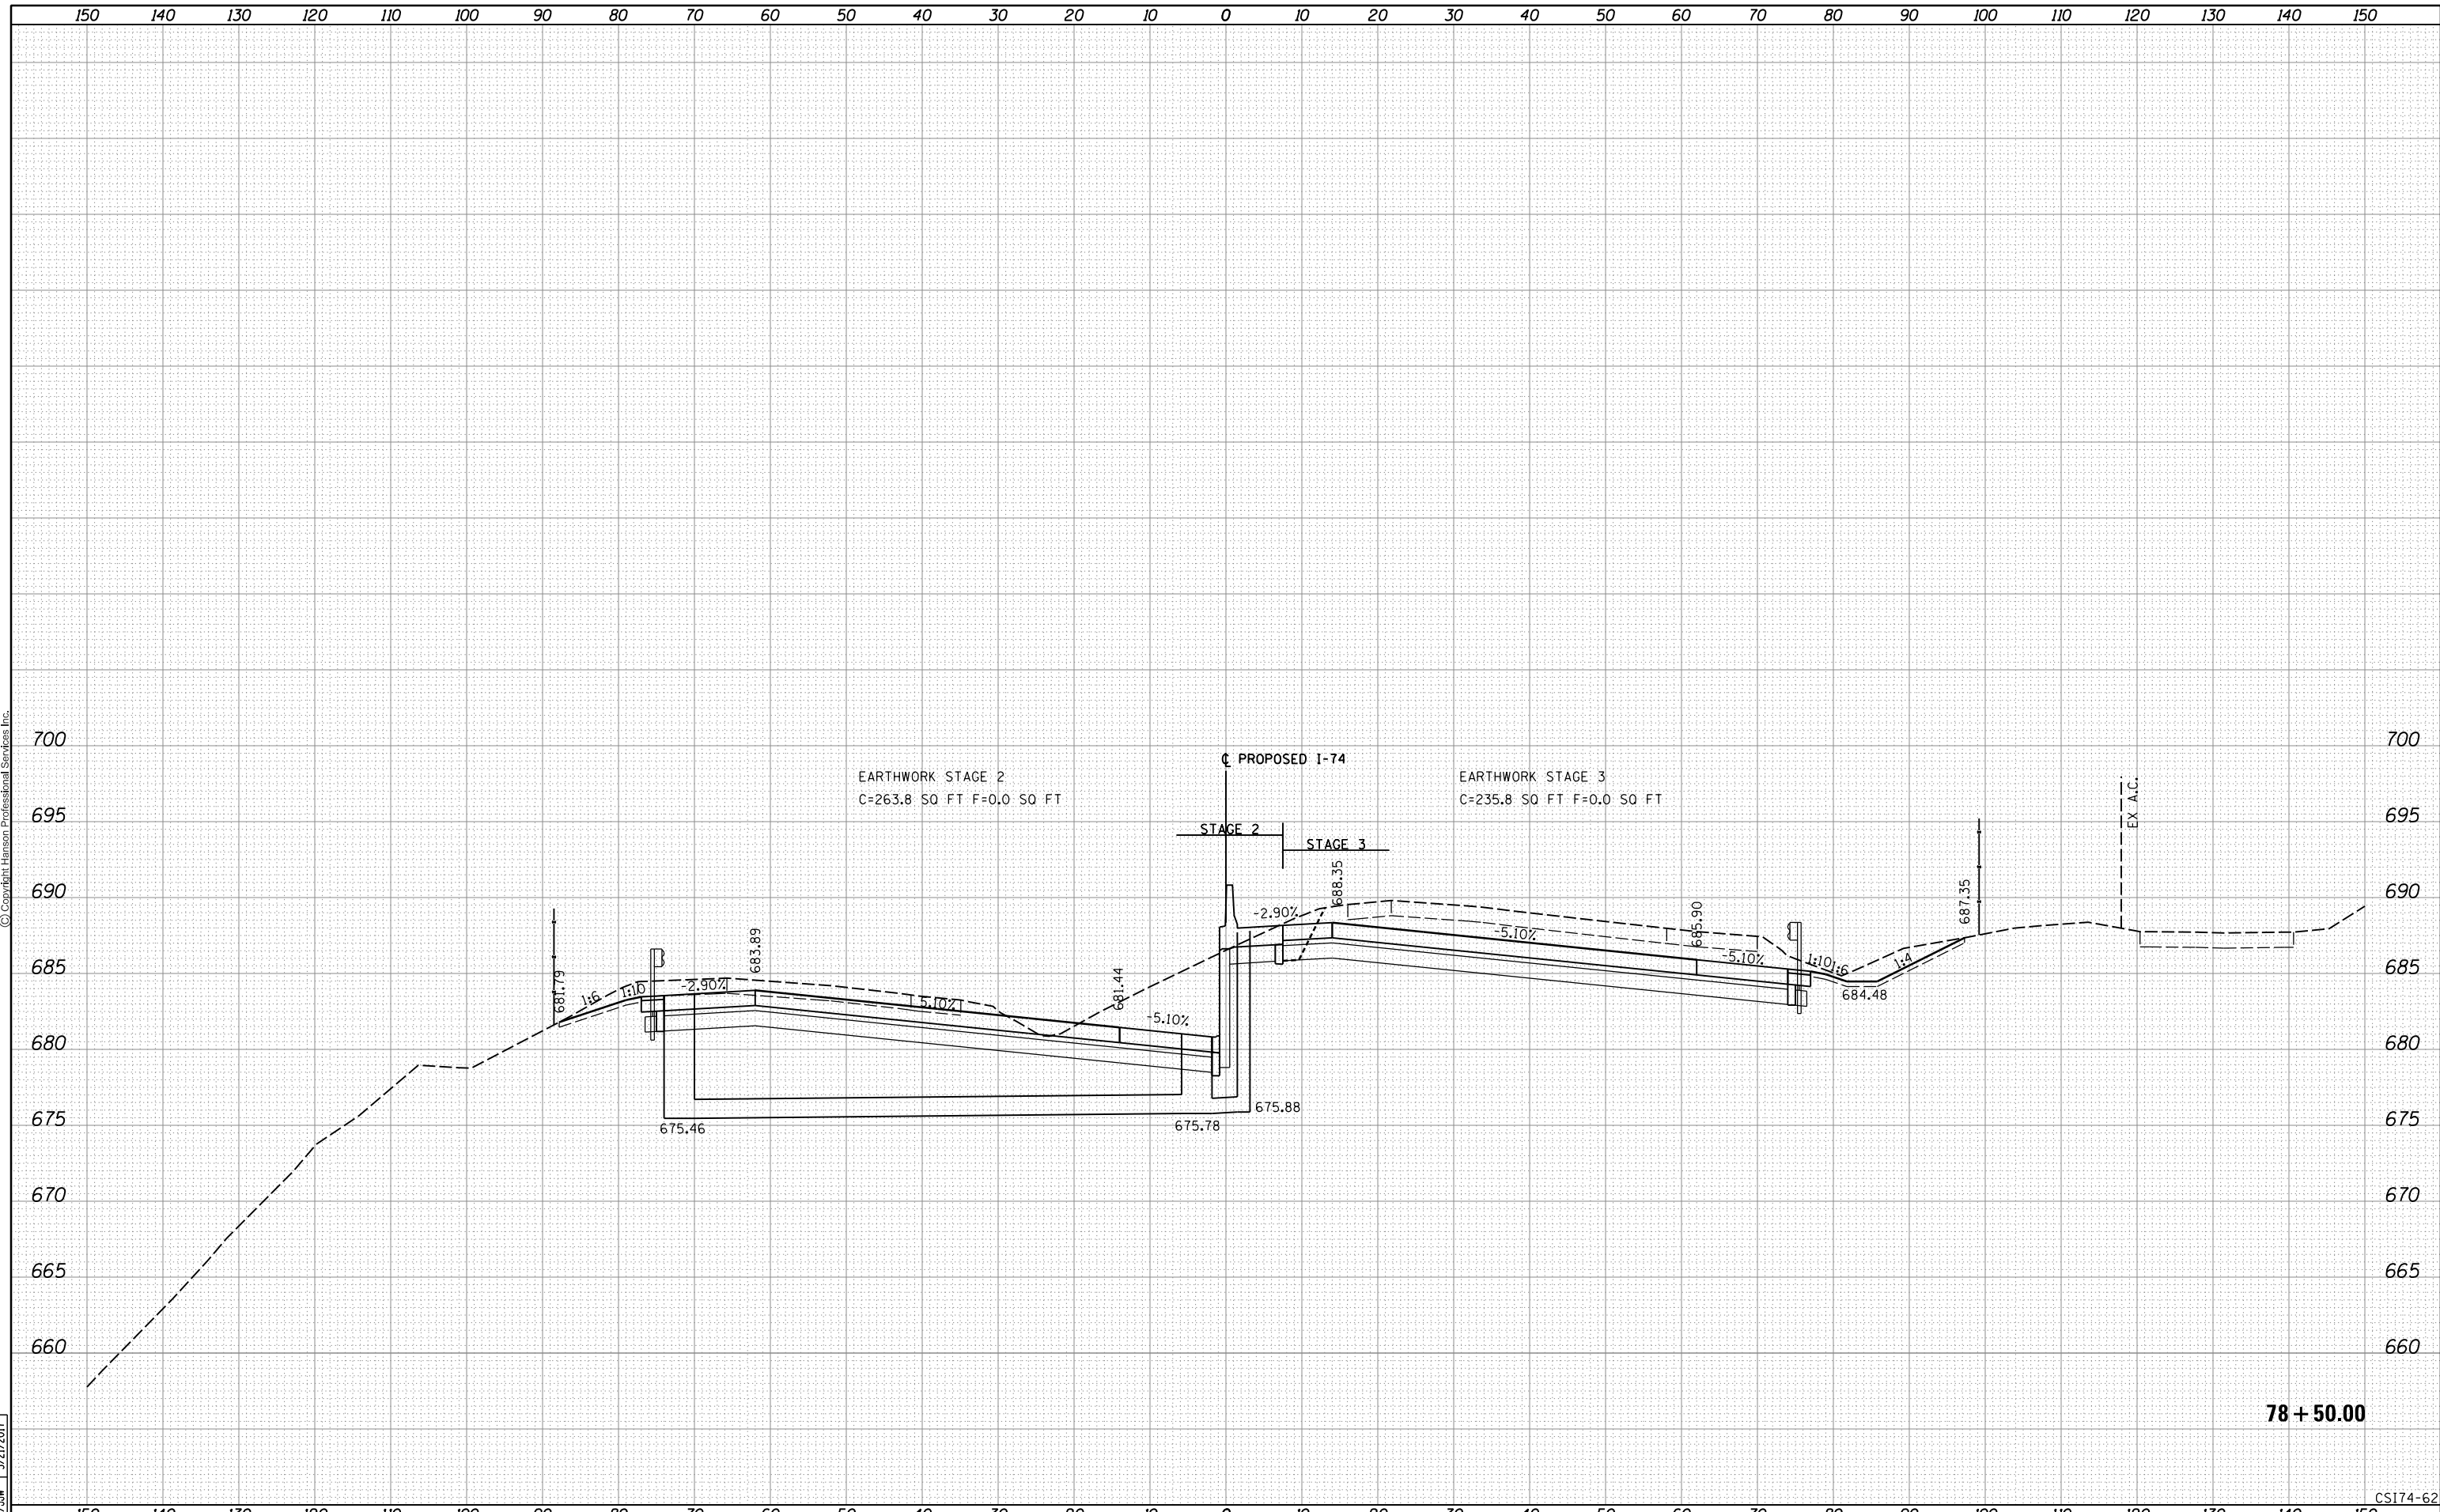

78 + 50.00

CSI74-62

LAYOUT	RLT	7/22/2017
DRAWN	RLT	2/8/2016
REVIEWED	MTH/JJW	3/21/2017

FILE NAME =	D2CONCO-HPS-sht-xssht01M.dgn	USER NAME =	hehr01663	DESIGNED -	RLT	REVISED -	
				DRAWN -	RLT	REVISED -	
				CHECKED -	MTH/JJW	REVISED -	
				DATE -	3/23/2017	REVISED -	

STATE OF ILLINOIS
DEPARTMENT OF TRANSPORTATION


CROSS SECTIONS
I-74 MAINLINE

SCALE: SHEET NO. 62 OF 171 SHEETS STA. 78+50.00 TO STA. 78+50.00

F.A.I. RTE.	SECTION	COUNTY	TOTAL SHEETS	SHEET NO.
74	(81-1)R-1 & 81-1(H)BR, HBR-1, HBR-2)	ROCK ISLAND	2042	1629
			CONTRACT NO. 64E26	
ILLINOIS FED. AID PROJECT				



© Copyright Hanson Professional Services Inc.

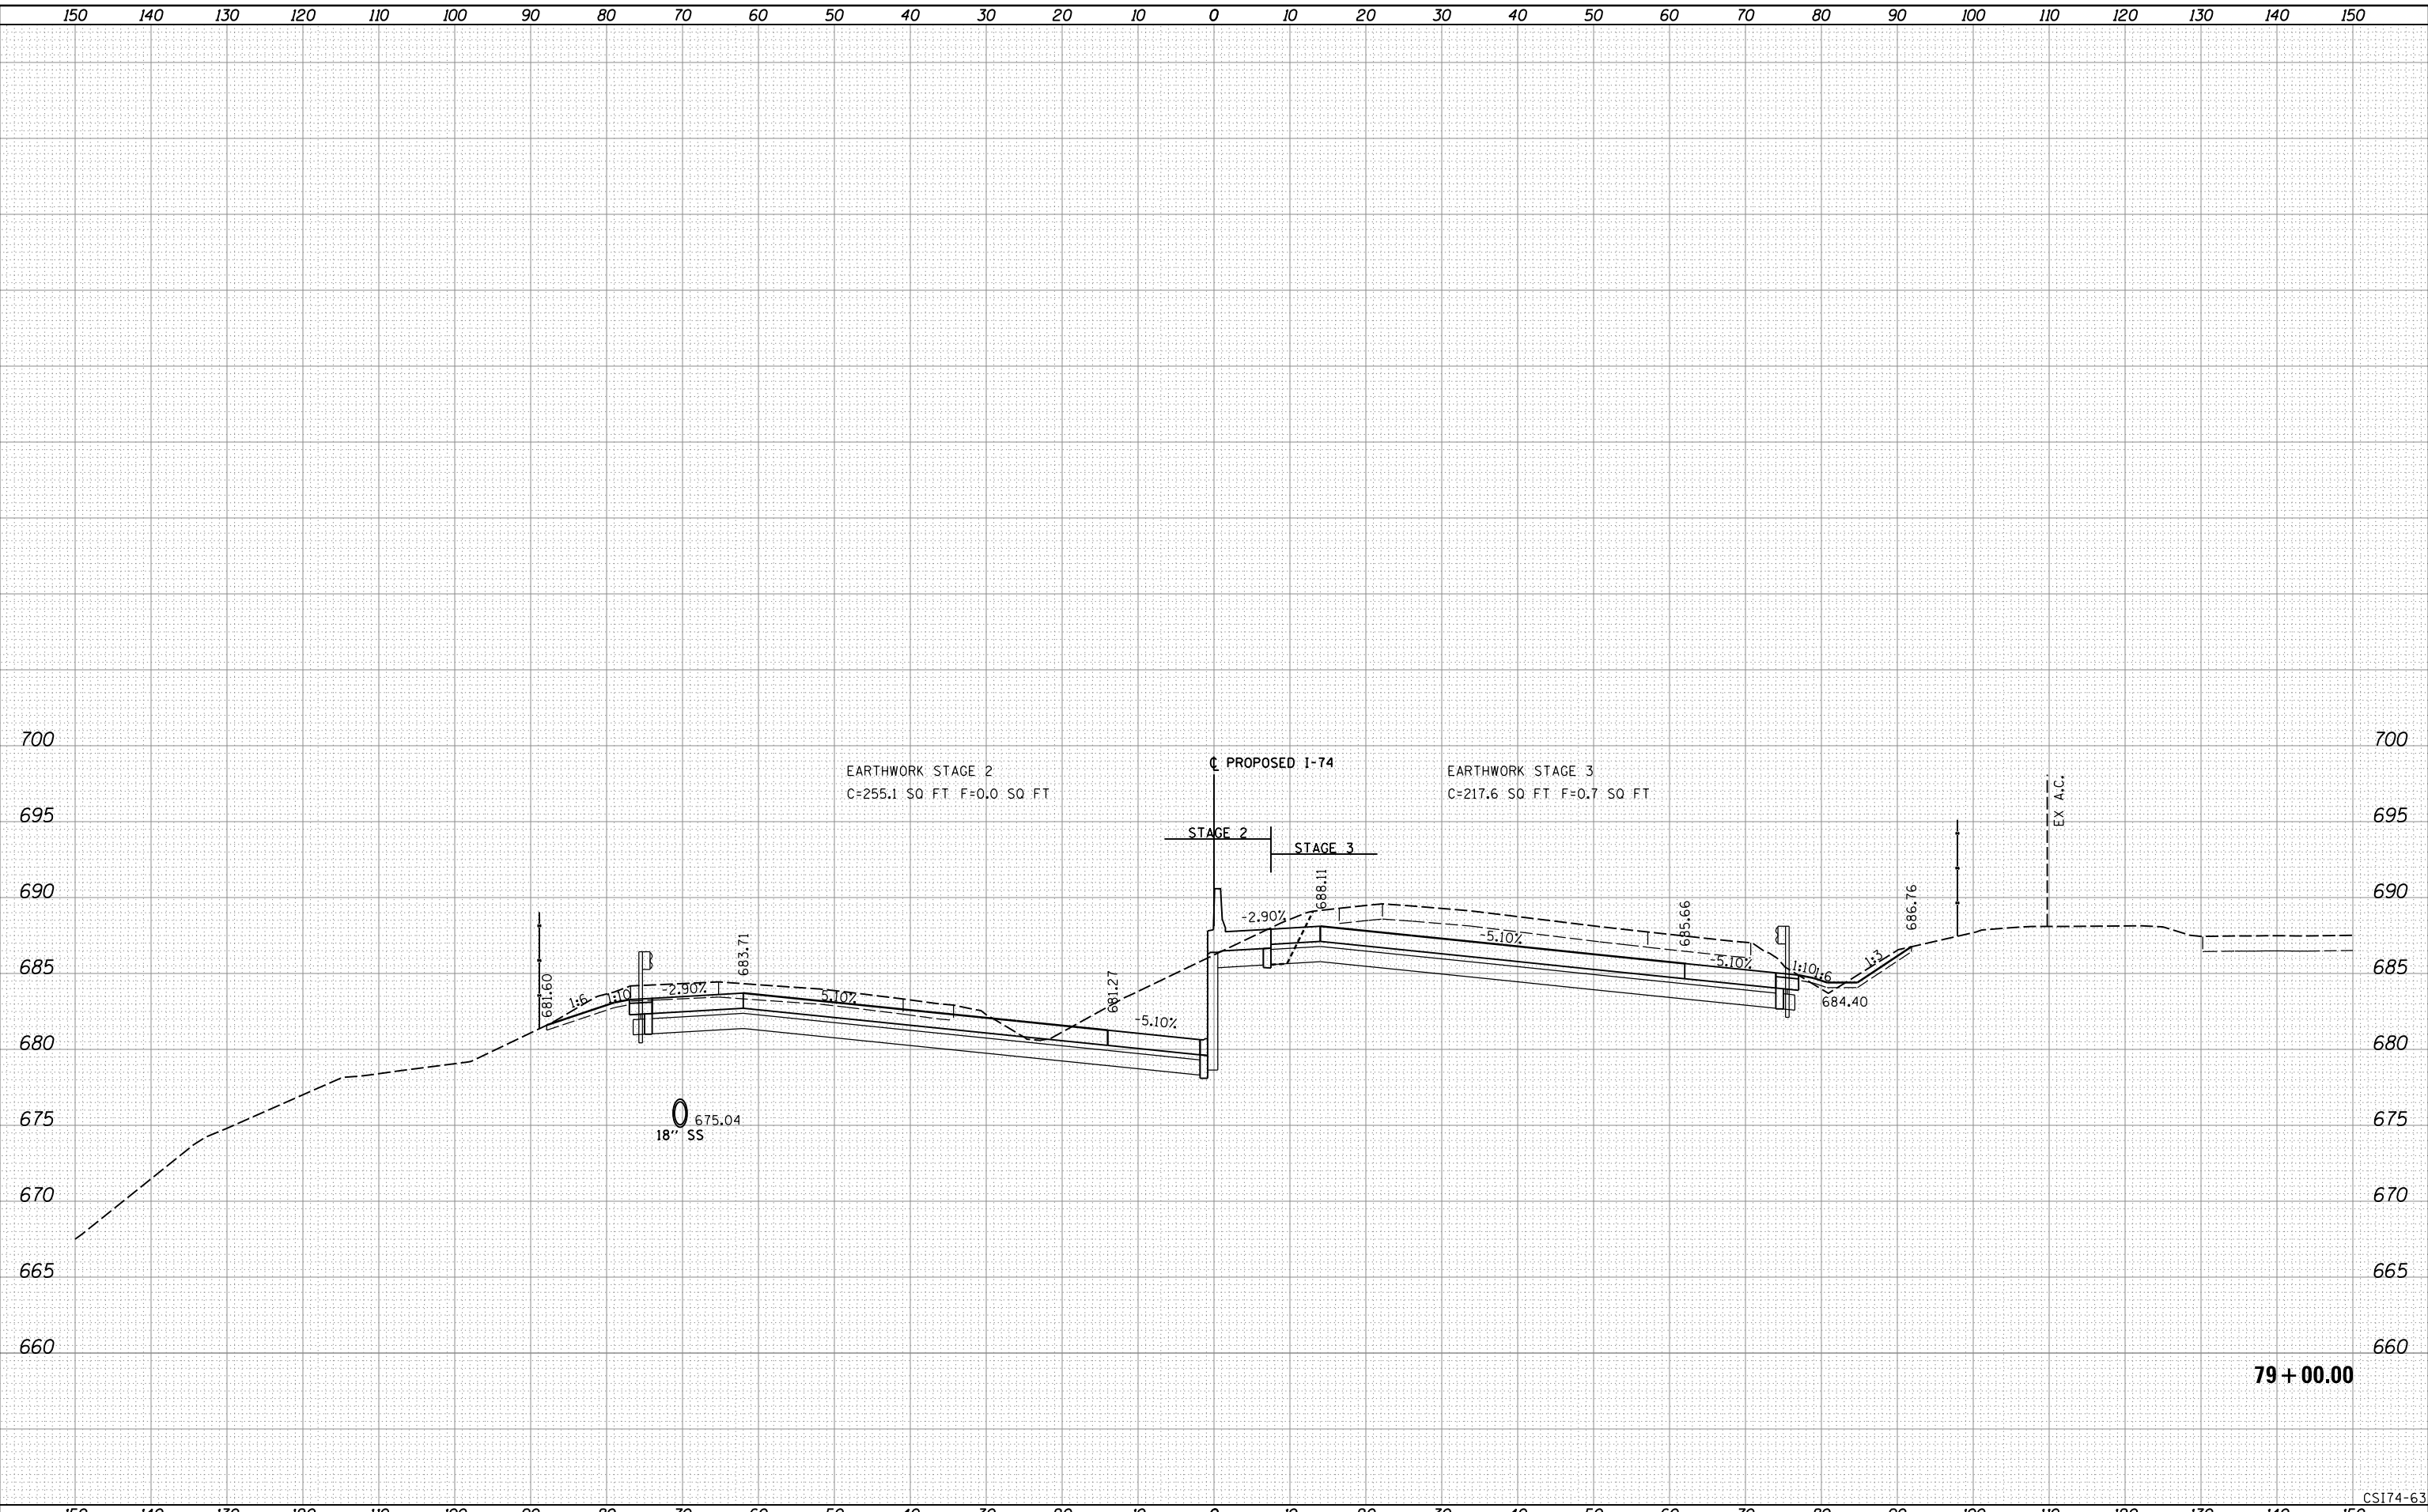

79 + 00.00

CSI74-63

LAYOUT	RLT	7/22/2011
DRAWN	RLT	2/8/2016
REVIEWED	MTH/JJW	3/21/2017

FILE NAME =	D2CONCO-HPS-sht-xssht01M.dgn	USER NAME =	hehr01663	DESIGNED -	RLT	REVISED -	
				DRAWN -	RLT	REVISED -	
		PLOT SCALE =		CHECKED -	MTH/JJW	REVISED -	
		PLOT DATE =	3/22/2017	DATE -	3/23/2017	REVISED -	

**STATE OF ILLINOIS
DEPARTMENT OF TRANSPORTATION**


**CROSS SECTIONS
I-74 MAINLINE**

SCALE: SHEET NO. 63 OF 171 SHEETS STA. 79+00.00 TO STA. 79+00.00

F.A.I. RTE.	SECTION	COUNTY	TOTAL SHEETS	SHEET NO.
74	(81-1)R-1 & 81-1(H)BR, HBR-1, HBR-2)	ROCK ISLAND	2042	1630
CONTRACT NO. 64E26			ILLINOIS FED. AID PROJECT	



© Copyright Hanson Professional Services Inc.

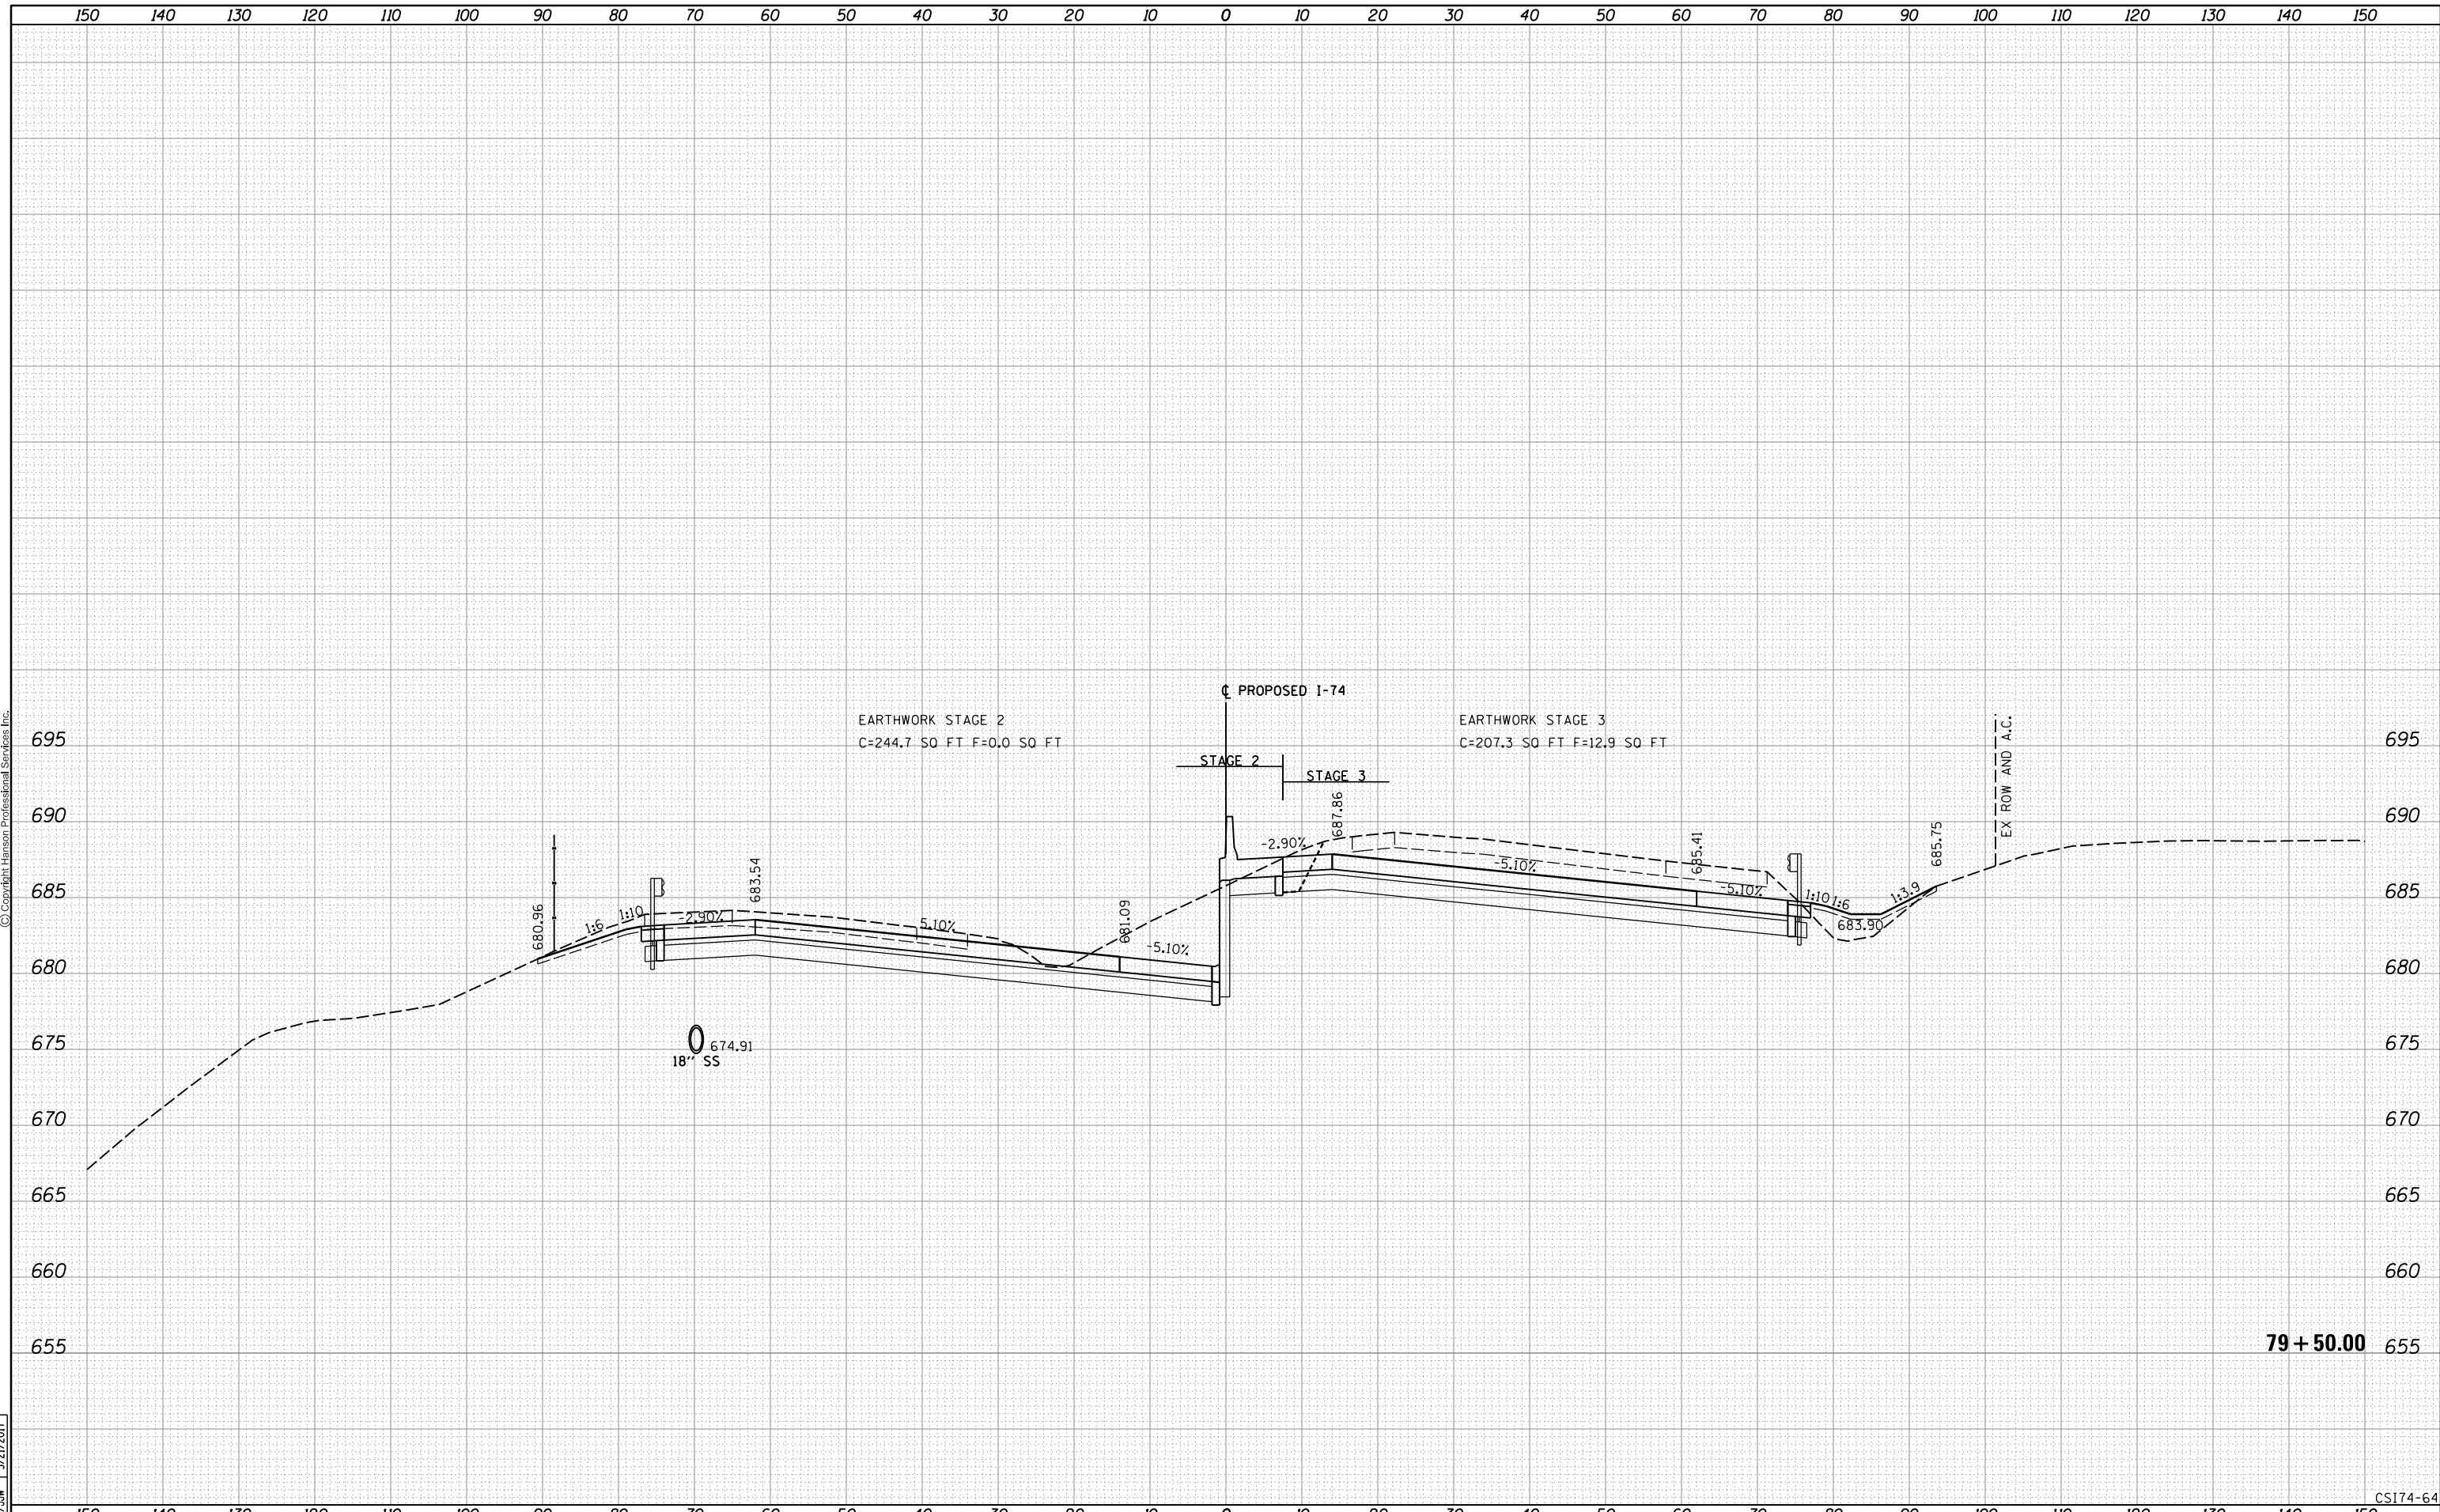

79 + 50.00

CSI74-64

LAYOUT	RLT	7/22/2011
DRAWN	RLT	2/8/2016
REVIEWED	MTH/JJW	3/21/2017

FILE NAME =	USER NAME = hehr01663	DESIGNED - RLT	REVISED -
D2CONCO-HPS-sht-xssht01M.dgn		DRAWN - RLT	REVISED -
PLOT SCALE =	CHECKED - MTH/JJW	REVISED -	
PLOT DATE = 3/22/2017	DATE - 3/23/2017	REVISED -	

**STATE OF ILLINOIS
DEPARTMENT OF TRANSPORTATION**


**CROSS SECTIONS
I-74 MAINLINE**

SCALE: SHEET NO. 64 OF 171 SHEETS STA. 79+50.00 TO STA. 79+50.00

F.A.I. RTE.	SECTION	COUNTY	TOTAL SHEETS	SHEET NO.
74	(81-11R-1 & 81-11HBR, HBR-1, HBR-2)	ROCK ISLAND	2042	1631
CONTRACT NO. 64E26			ILLINOIS FED. AID PROJECT	



© Copyright Hanson Professional Services Inc.

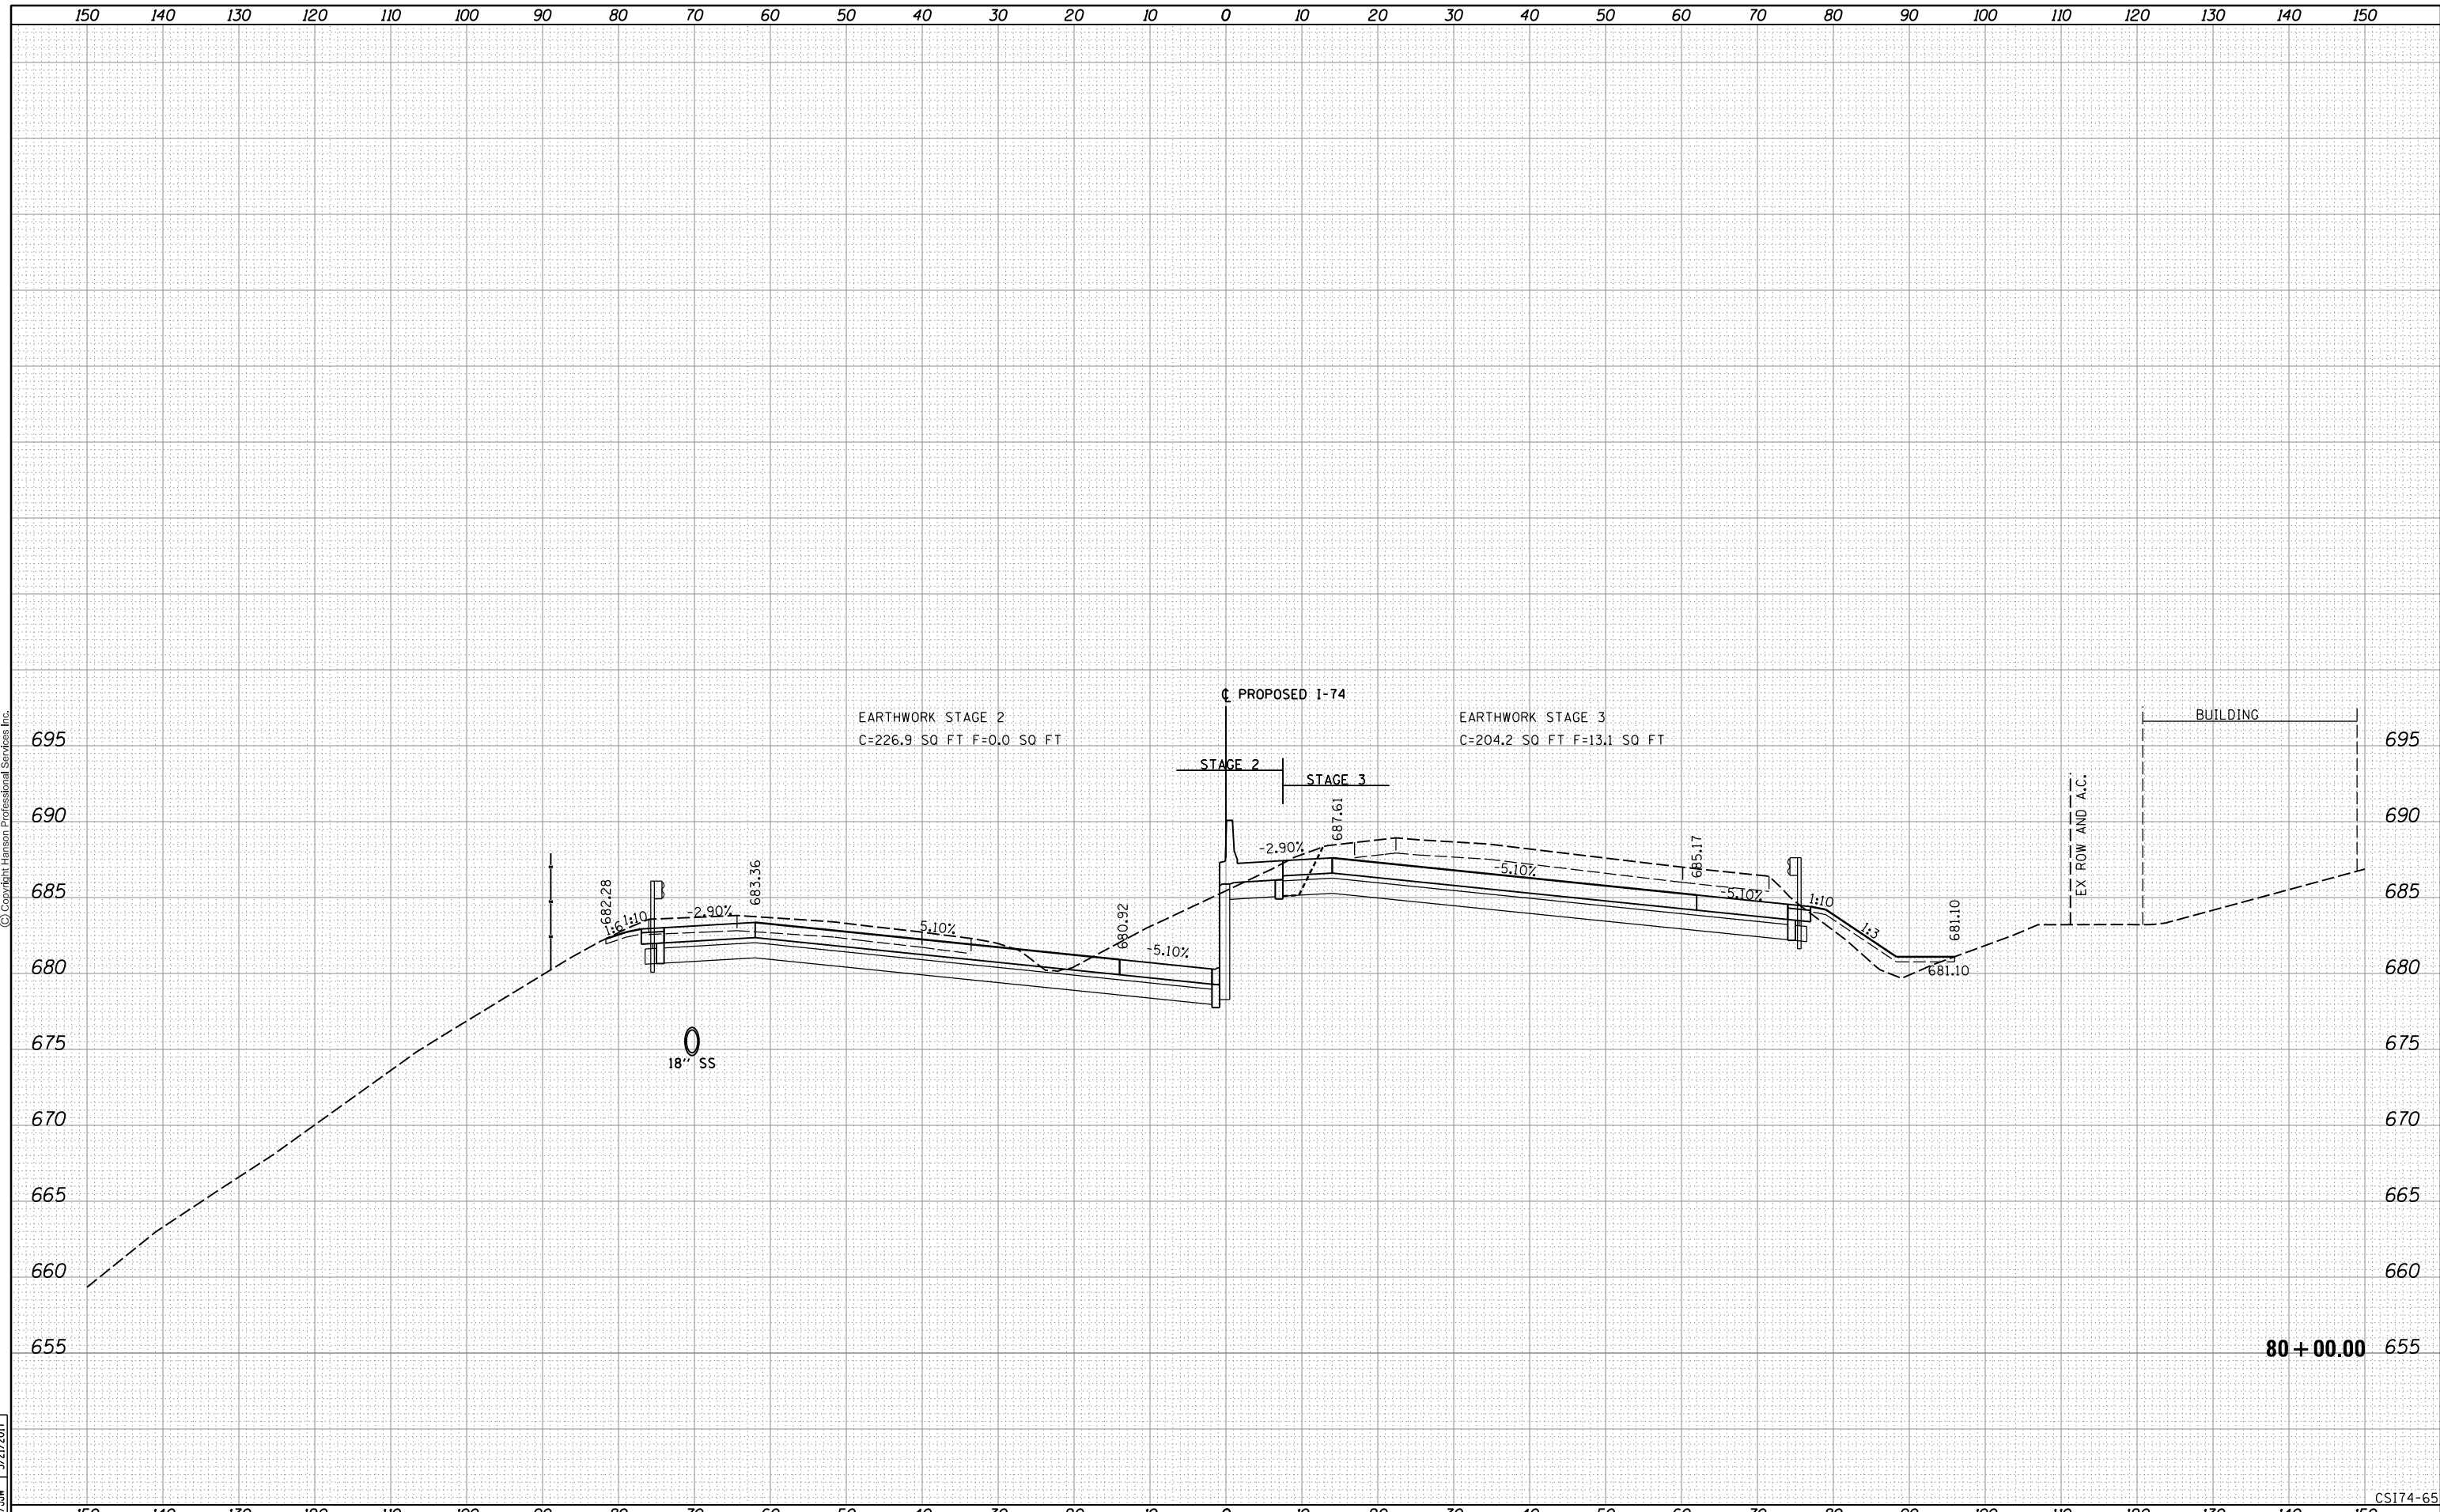

LAYOUT	RLT	7/22/2011
DRAWN	RLT	2/8/2016
REVIEWED	MTH/JJW	3/21/2017

FILE NAME =	D2CONCO-HPS-sht-xssht01M.dgn
-------------	------------------------------

USER NAME =	hehr01663
DESIGNED -	RLT
DRAWN -	RLT
CHECKED -	MTH/JJW
DATE -	3/23/2017

REVISED -	
REVISED -	
REVISED -	
REVISED -	

**STATE OF ILLINOIS
DEPARTMENT OF TRANSPORTATION**

**CROSS SECTIONS
I-74 MAINLINE**

SCALE: SHEET NO. 65 OF 171 SHEETS STA. 80+00.00 TO STA. 80+00.00


F.A.I. RTE.	SECTION	COUNTY	TOTAL SHEETS	SHEET NO.
74	(81-1)R-1 & 81-1(H)R, HBR-1, HBR-2)	ROCK ISLAND	2042	1632
CONTRACT NO. 64E26			ILLINOIS FED. AID PROJECT	

80+00.00

CS174-65



© Copyright Hanson Professional Services Inc.

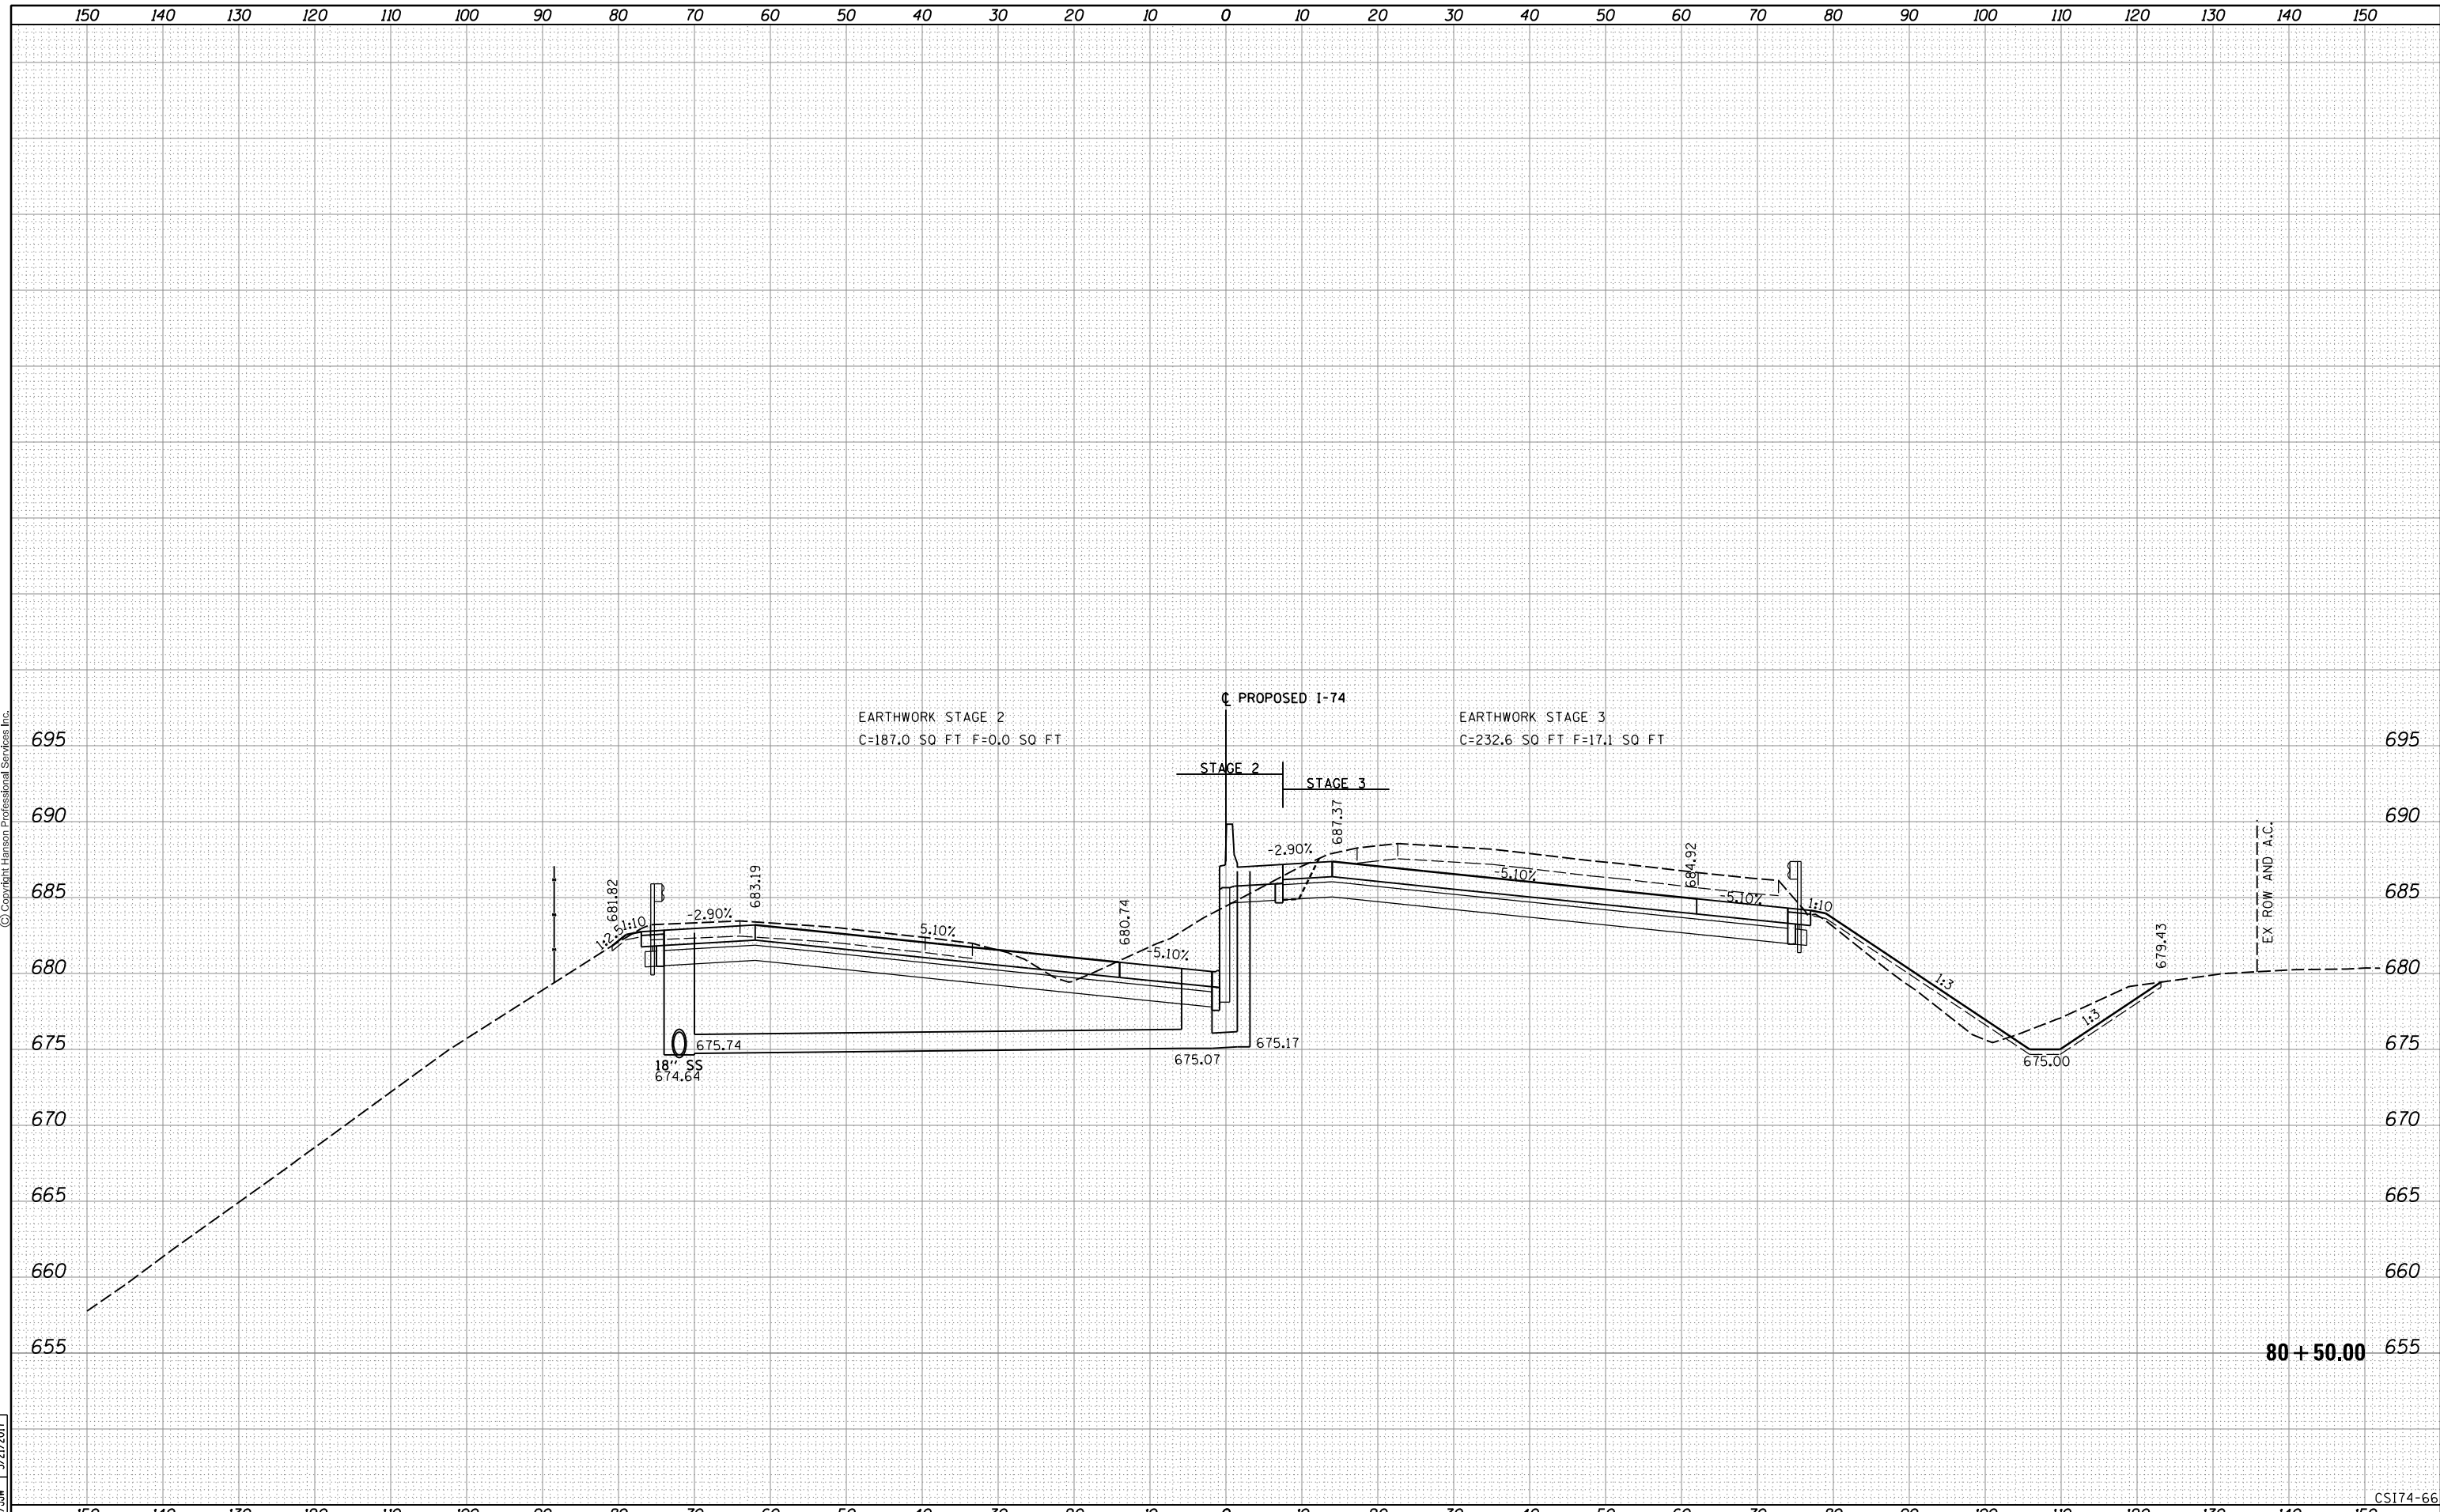

80 + 50.00

CSI74-66

LAYOUT	RLT	7/22/2011
DRAWN	RLT	2/8/2016
REVIEWED	MTH/JJW	3/21/2017

FILE NAME =	D2CONCO-HPS-sht-xssht01M.dgn
-------------	------------------------------

USER NAME =	hehr01663
DESIGNED -	RLT
DRAWN -	RLT
CHECKED -	MTH/JJW
DATE -	3/23/2017

REVISED -	
REVISED -	
REVISED -	
REVISED -	


**STATE OF ILLINOIS
DEPARTMENT OF TRANSPORTATION**

**CROSS SECTIONS
I-74 MAINLINE**

SCALE: SHEET NO. 66 OF 171 SHEETS STA. 80+50.00 TO STA. 80+50.00

F.A.I. RTE.	SECTION	COUNTY	TOTAL SHEETS	SHEET NO.
74	(81-11R-1 & 81-11HBR, HBR-1, HBR-2)	ROCK ISLAND	2042	1633
CONTRACT NO. 64E26			ILLINOIS FED. AID PROJECT	

Alfred Benesch & Company
205 North Michigan Avenue, Suite 2400
Chicago, Illinois 60601
312.585.5450

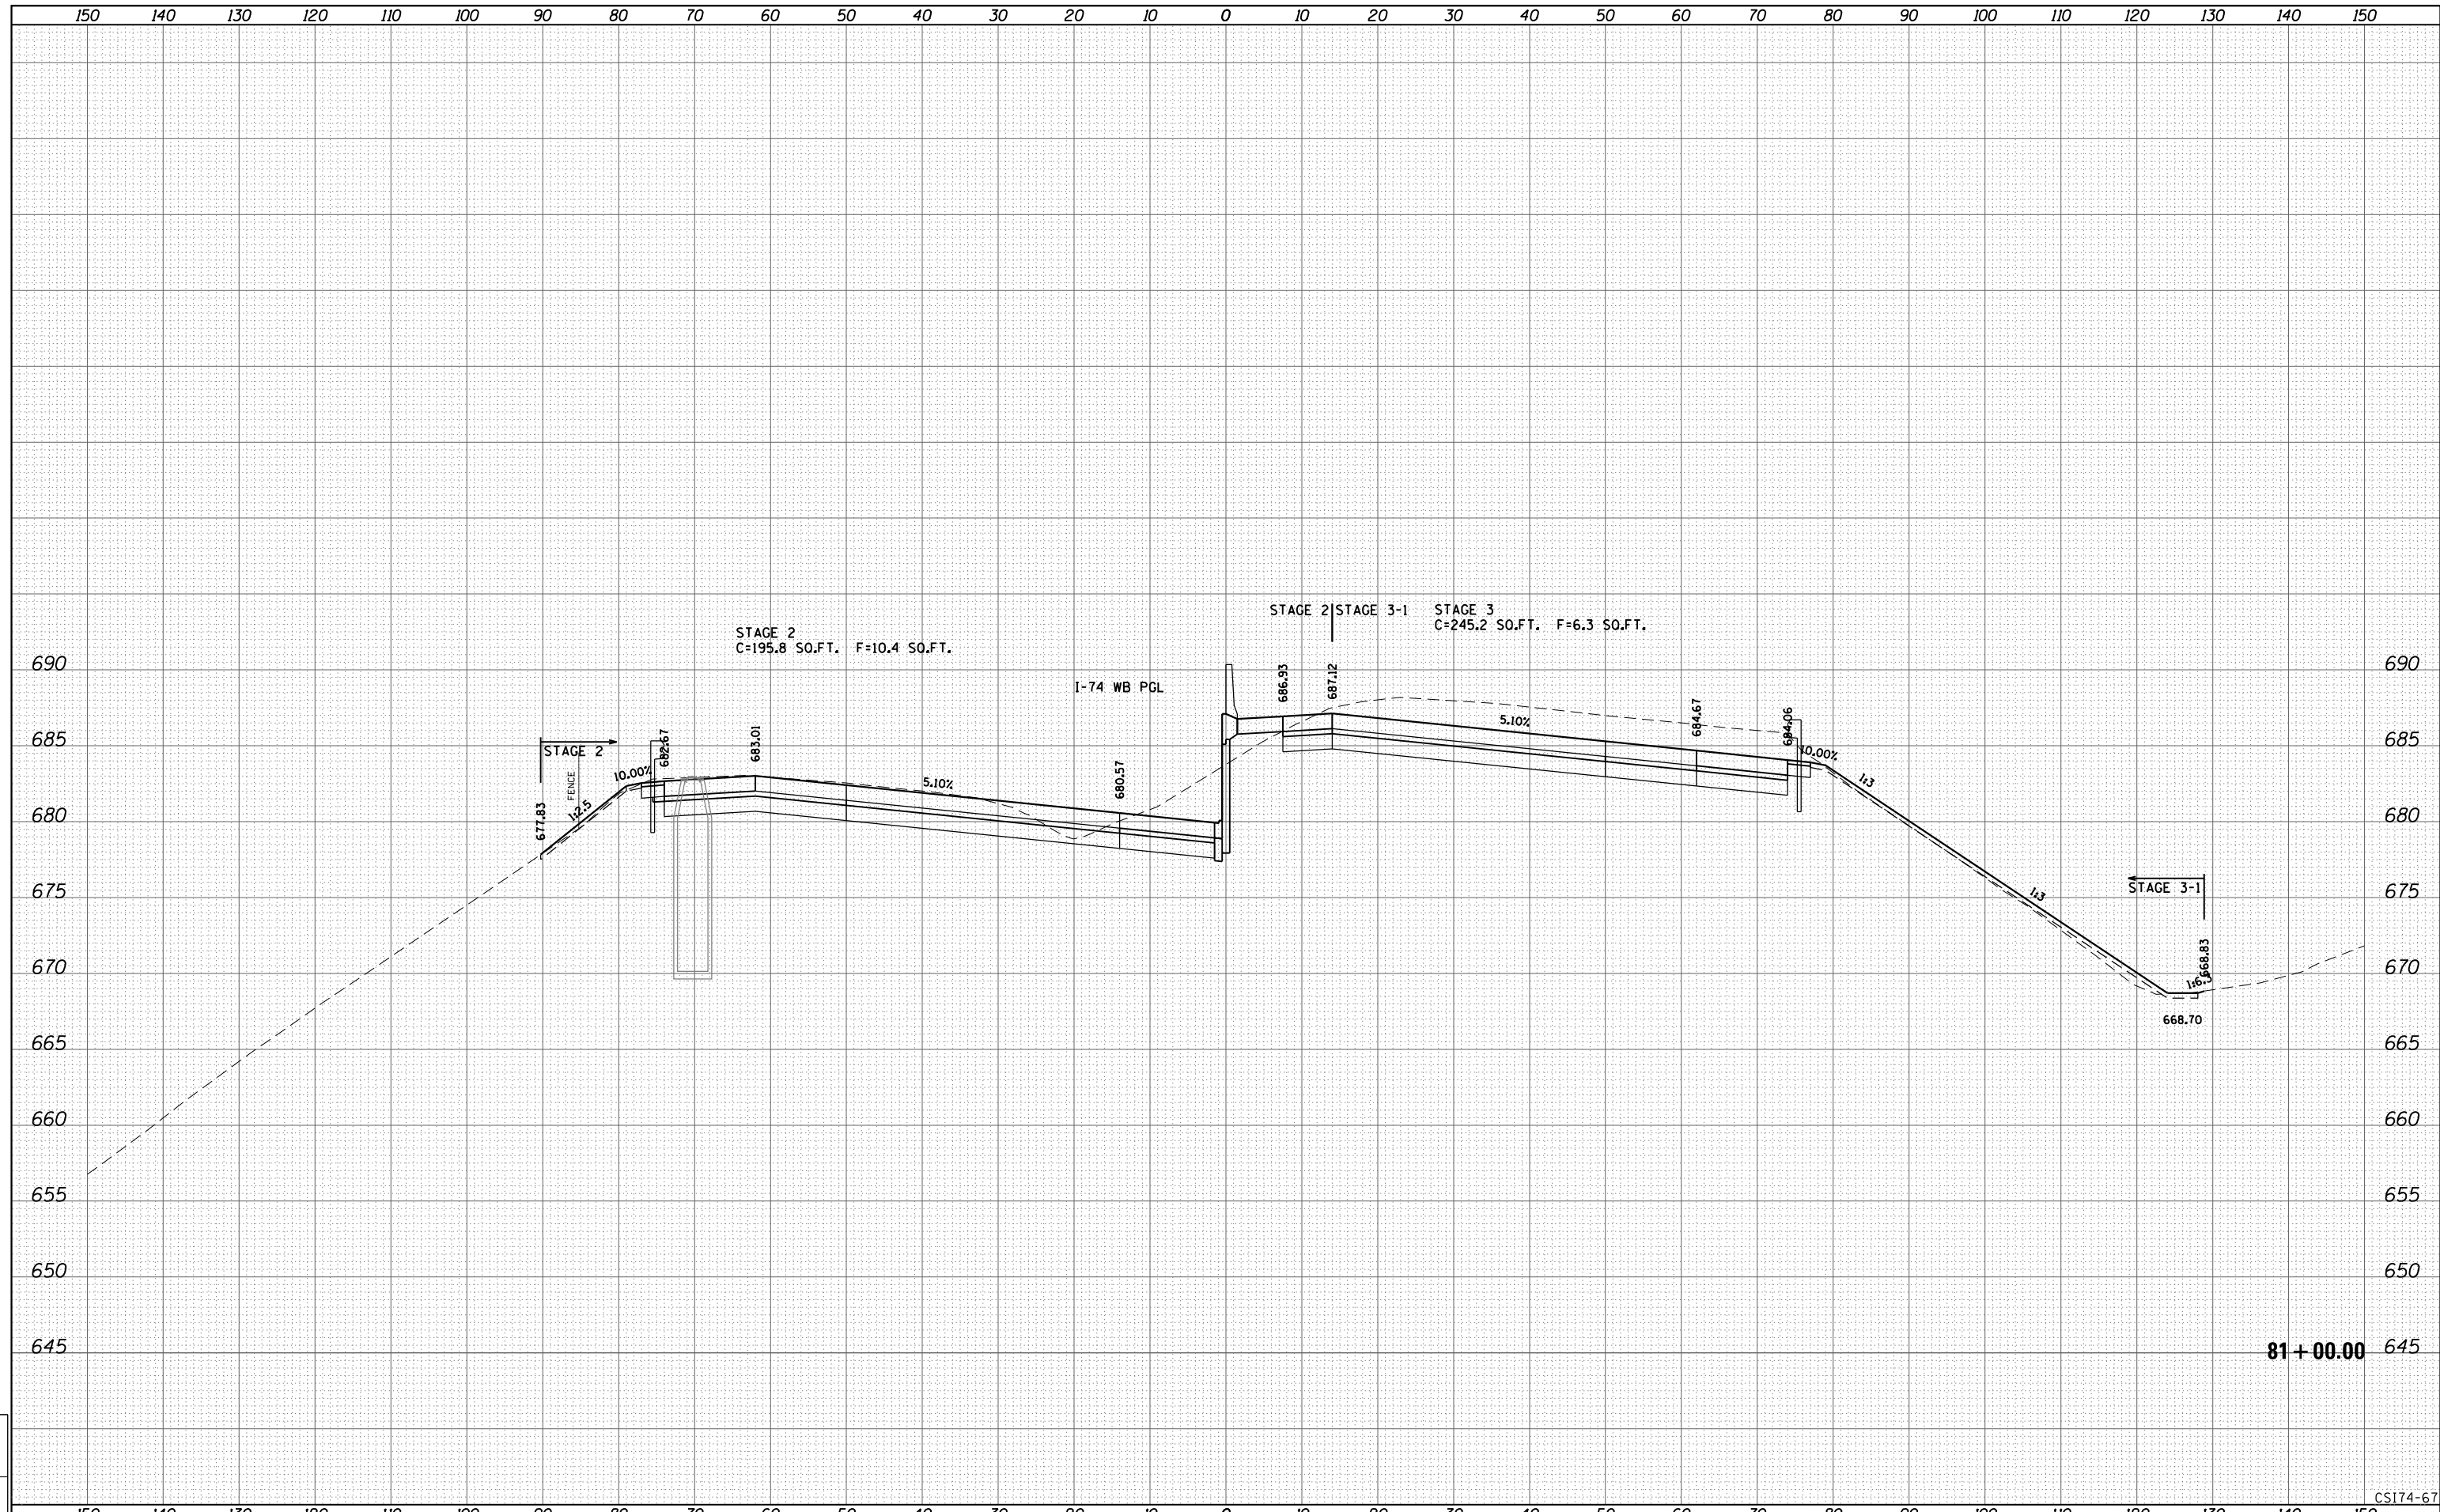

81 + 00.00

CSI74-67

LAYOUT	
DRAWN	
REVIEWED	

FILE NAME =	D2CONCD-ABC-sht-xsc74.dgn	USER NAME =	bhador	DESIGNED -	BMH	REVISED -	
				DRAWN -	KMD	REVISED -	
				CHECKED -		REVISED -	
				DATE -	3/23/2017	REVISED -	


STATE OF ILLINOIS
DEPARTMENT OF TRANSPORTATION

CROSS SECTIONS
I-74 MAINLINE

SCALE: _____ SHEET NO. 67 OF 171 SHEETS STA. 81+00.00 TO STA. 81+00.00

F.A.I. RTE.	SECTION	COUNTY	TOTAL SHEETS	SHEET NO.
74	(81-1R-1 & 81-1HBR, HBR-1, HBR-2)	ROCK ISLAND	1867	1634
CONTRACT NO. 64E26			ILLINOIS FED. AID PROJECT	

Alfred Benesch & Company
205 North Michigan Avenue, Suite 2400
Chicago, Illinois 60601
312.585.4450

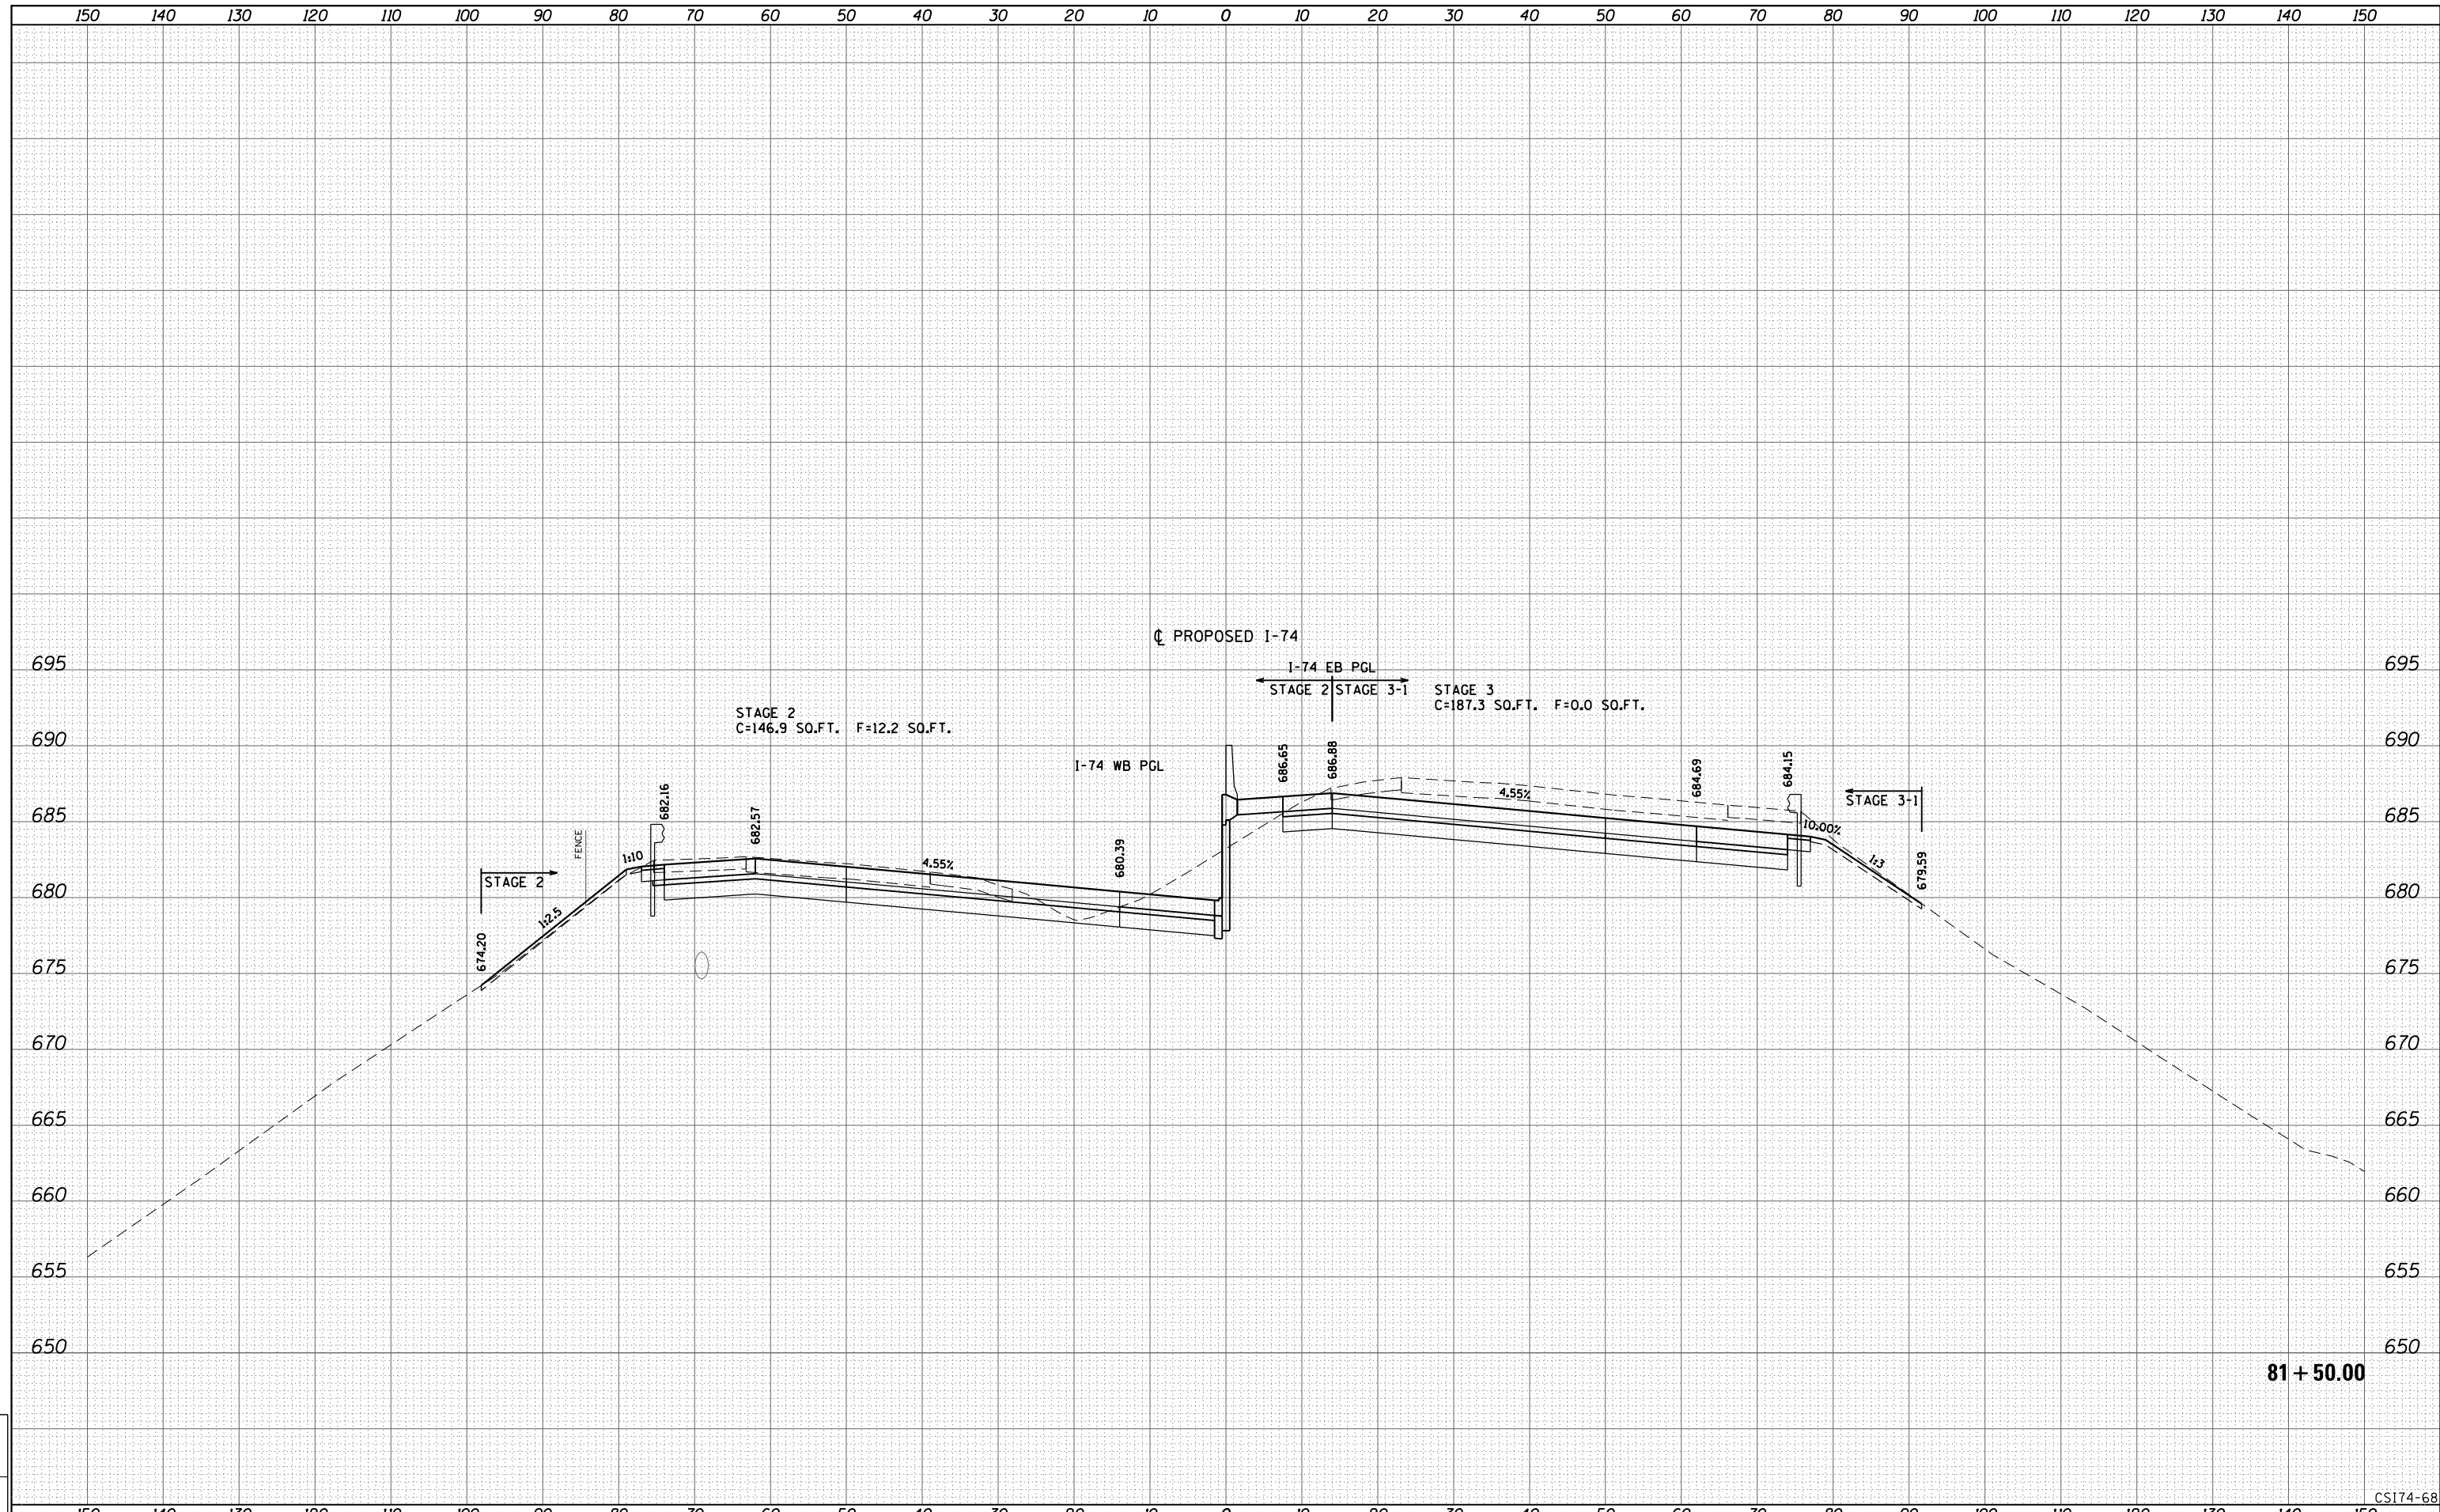

LAYOUT	
DRAWN	
REVIEWED	

FILE NAME =	D2CONCD-ABC-sht-xsc74.dgn	USER NAME =	bhador	DESIGNED -	BMH	REVISED -	
				DRAWN -	KMD	REVISED -	
				CHECKED -		REVISED -	
				DATE -	3/23/2017	REVISED -	

STATE OF ILLINOIS
DEPARTMENT OF TRANSPORTATION


CROSS SECTIONS
I-74 MAINLINE

SCALE: _____ SHEET NO. 68 OF 171 SHEETS STA. 81+50.00 TO STA. 81+50.00

F.A.I. RTE.	SECTION	COUNTY	TOTAL SHEETS	SHEET NO.
74	(81-1R-1 & 81-1HBR, HBR-1, HBR-2)	ROCK ISLAND	1867	1635
CONTRACT NO. 64E26			ILLINOIS FED. AID PROJECT	

CS174-68

Alfred Benesch & Company
205 North Michigan Avenue, Suite 2400
Chicago, Illinois 60601
312.585.4450

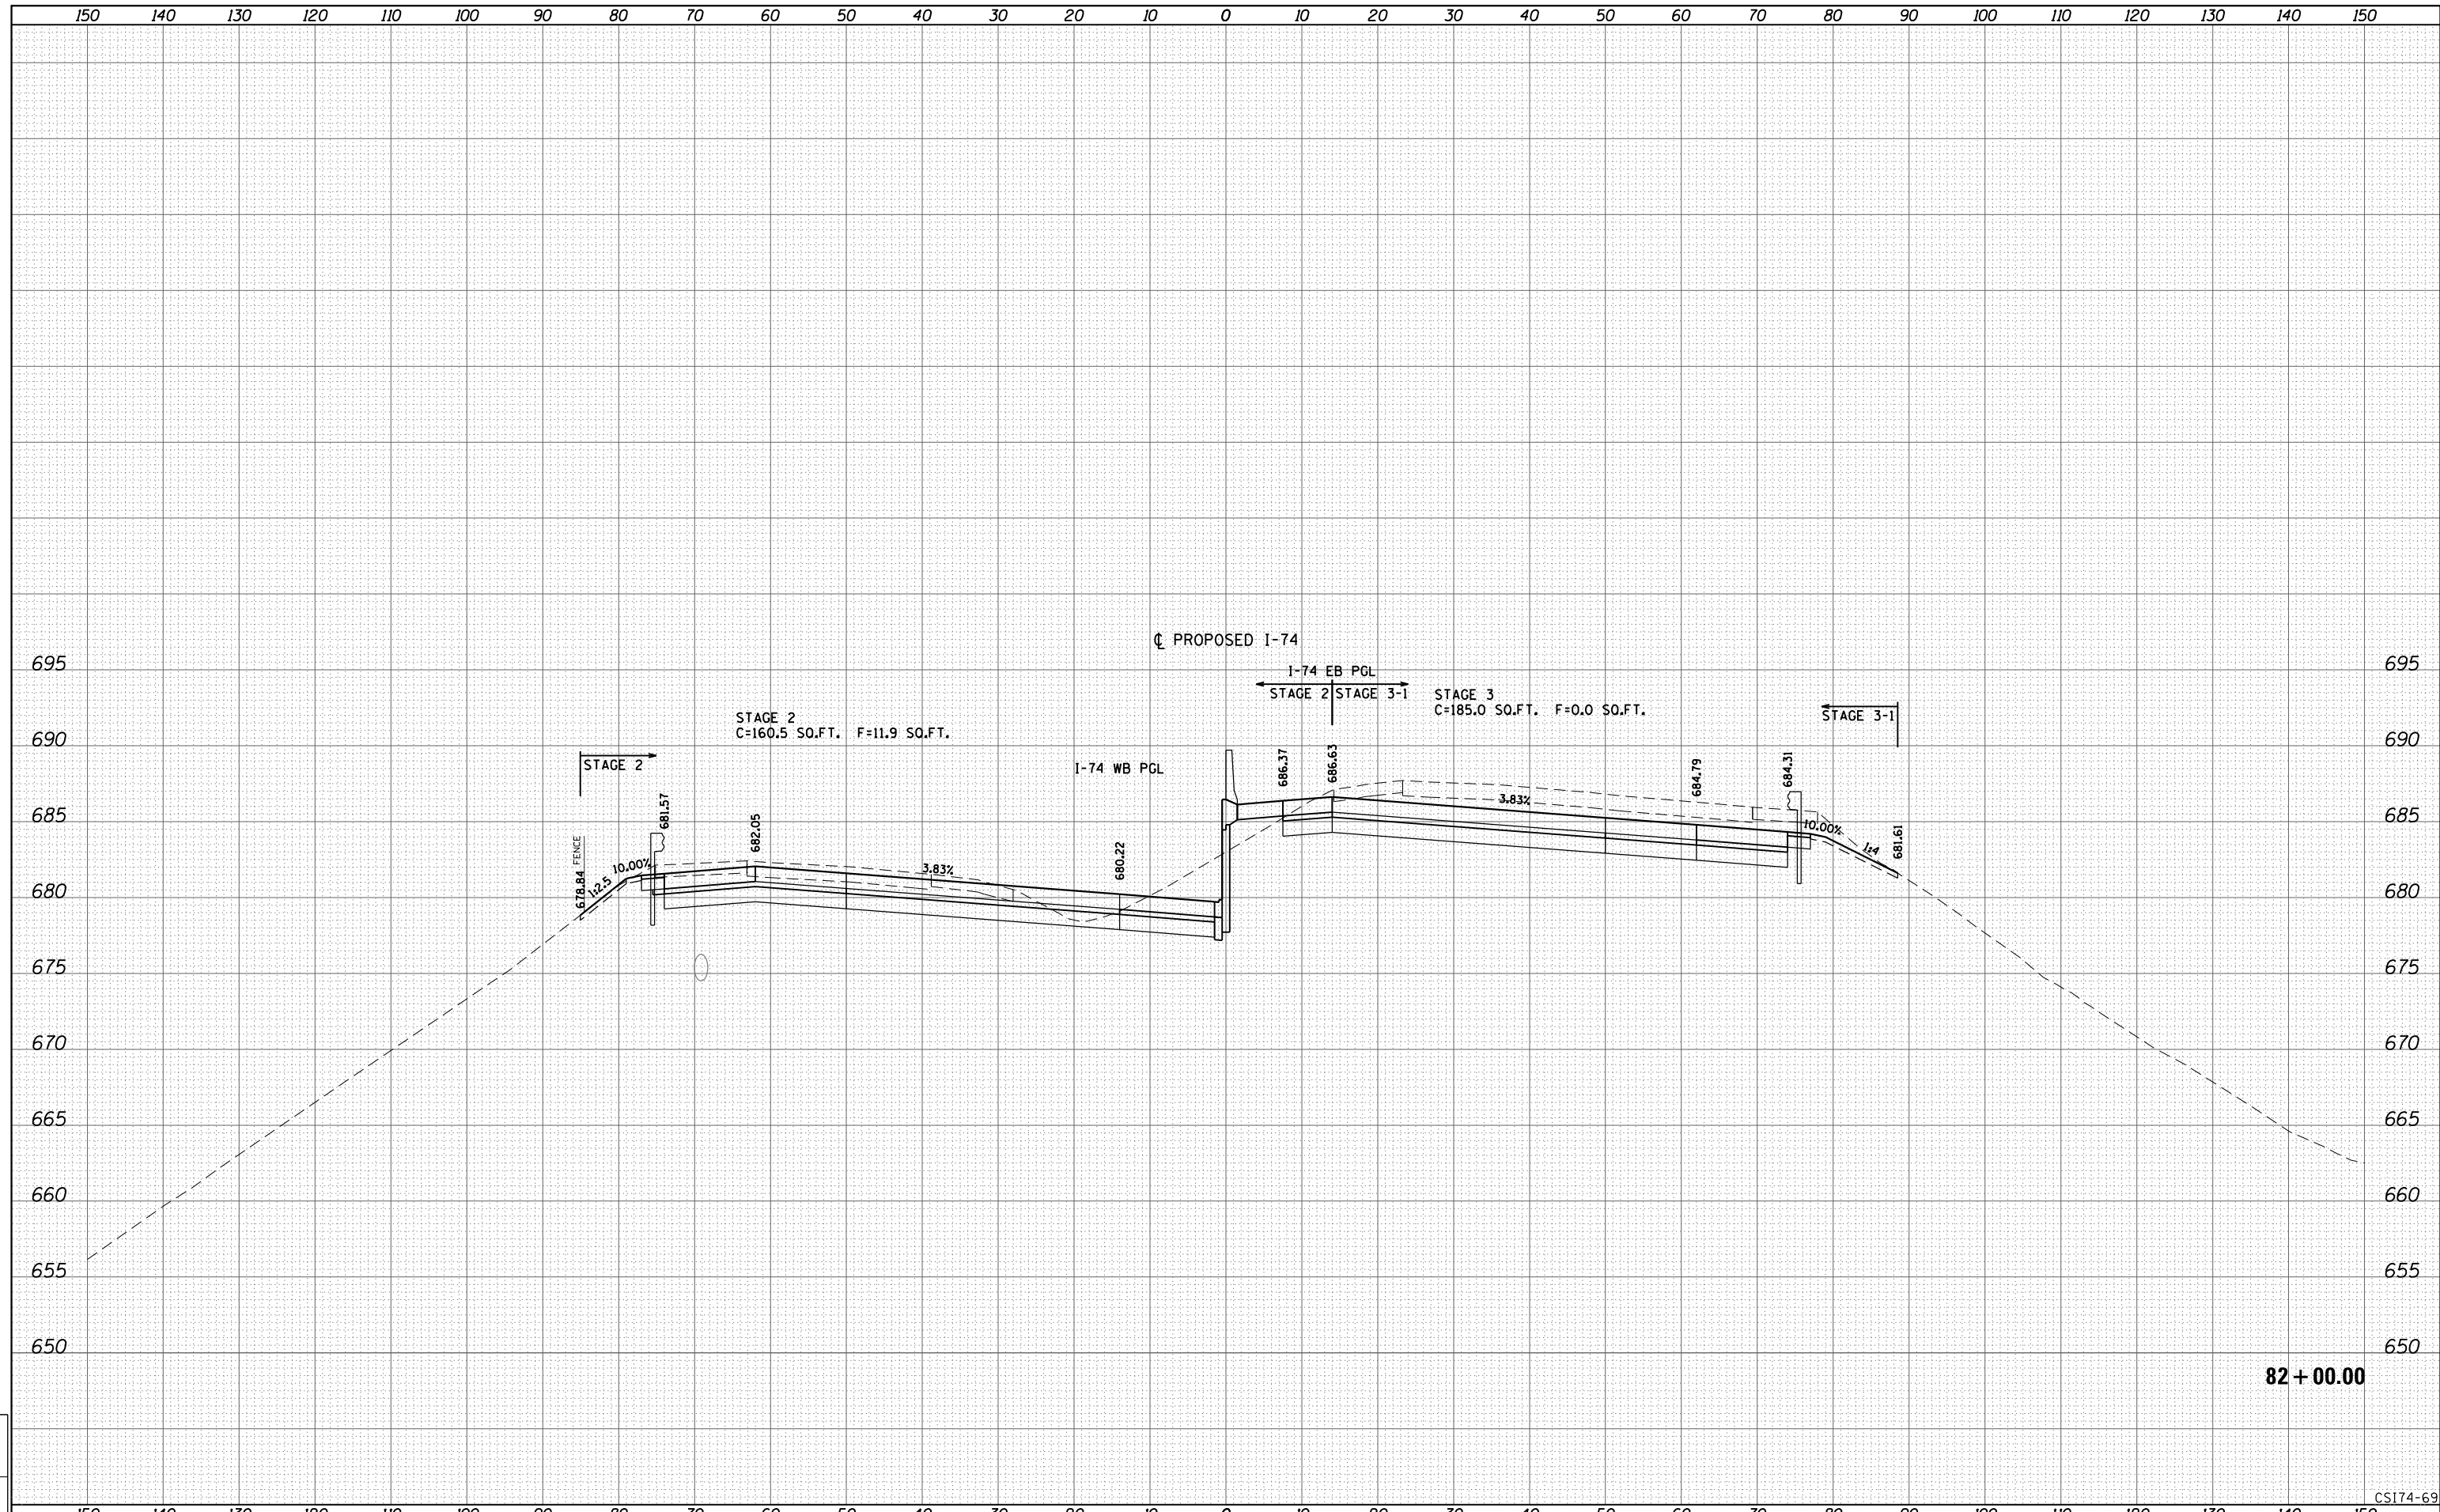

82 + 00.00

CSI74-69

LAYOUT	
DRAWN	
REVIEWED	

FILE NAME = D2CONCD-ABC-sht-xsc74.dgn	USER NAME = bhador	DESIGNED - BMH	REVISED -
		DRAWN - KMD	REVISED -
		CHECKED -	REVISED -
		DATE - 3/23/2017	REVISED -


STATE OF ILLINOIS
DEPARTMENT OF TRANSPORTATION

CROSS SECTIONS
I-74 MAINLINE

SCALE: _____ SHEET NO. 69 OF 171 SHEETS STA. 82+00.00 TO STA. 82+00.00


F.A.I. RTE.	SECTION	COUNTY	TOTAL SHEETS	SHEET NO.
74	(81-1R-1 & 81-1HBR, HBR-1, HBR-2)	ROCK ISLAND	1867	1636
CONTRACT NO. 64E26				

ILLINOIS FED. AID PROJECT

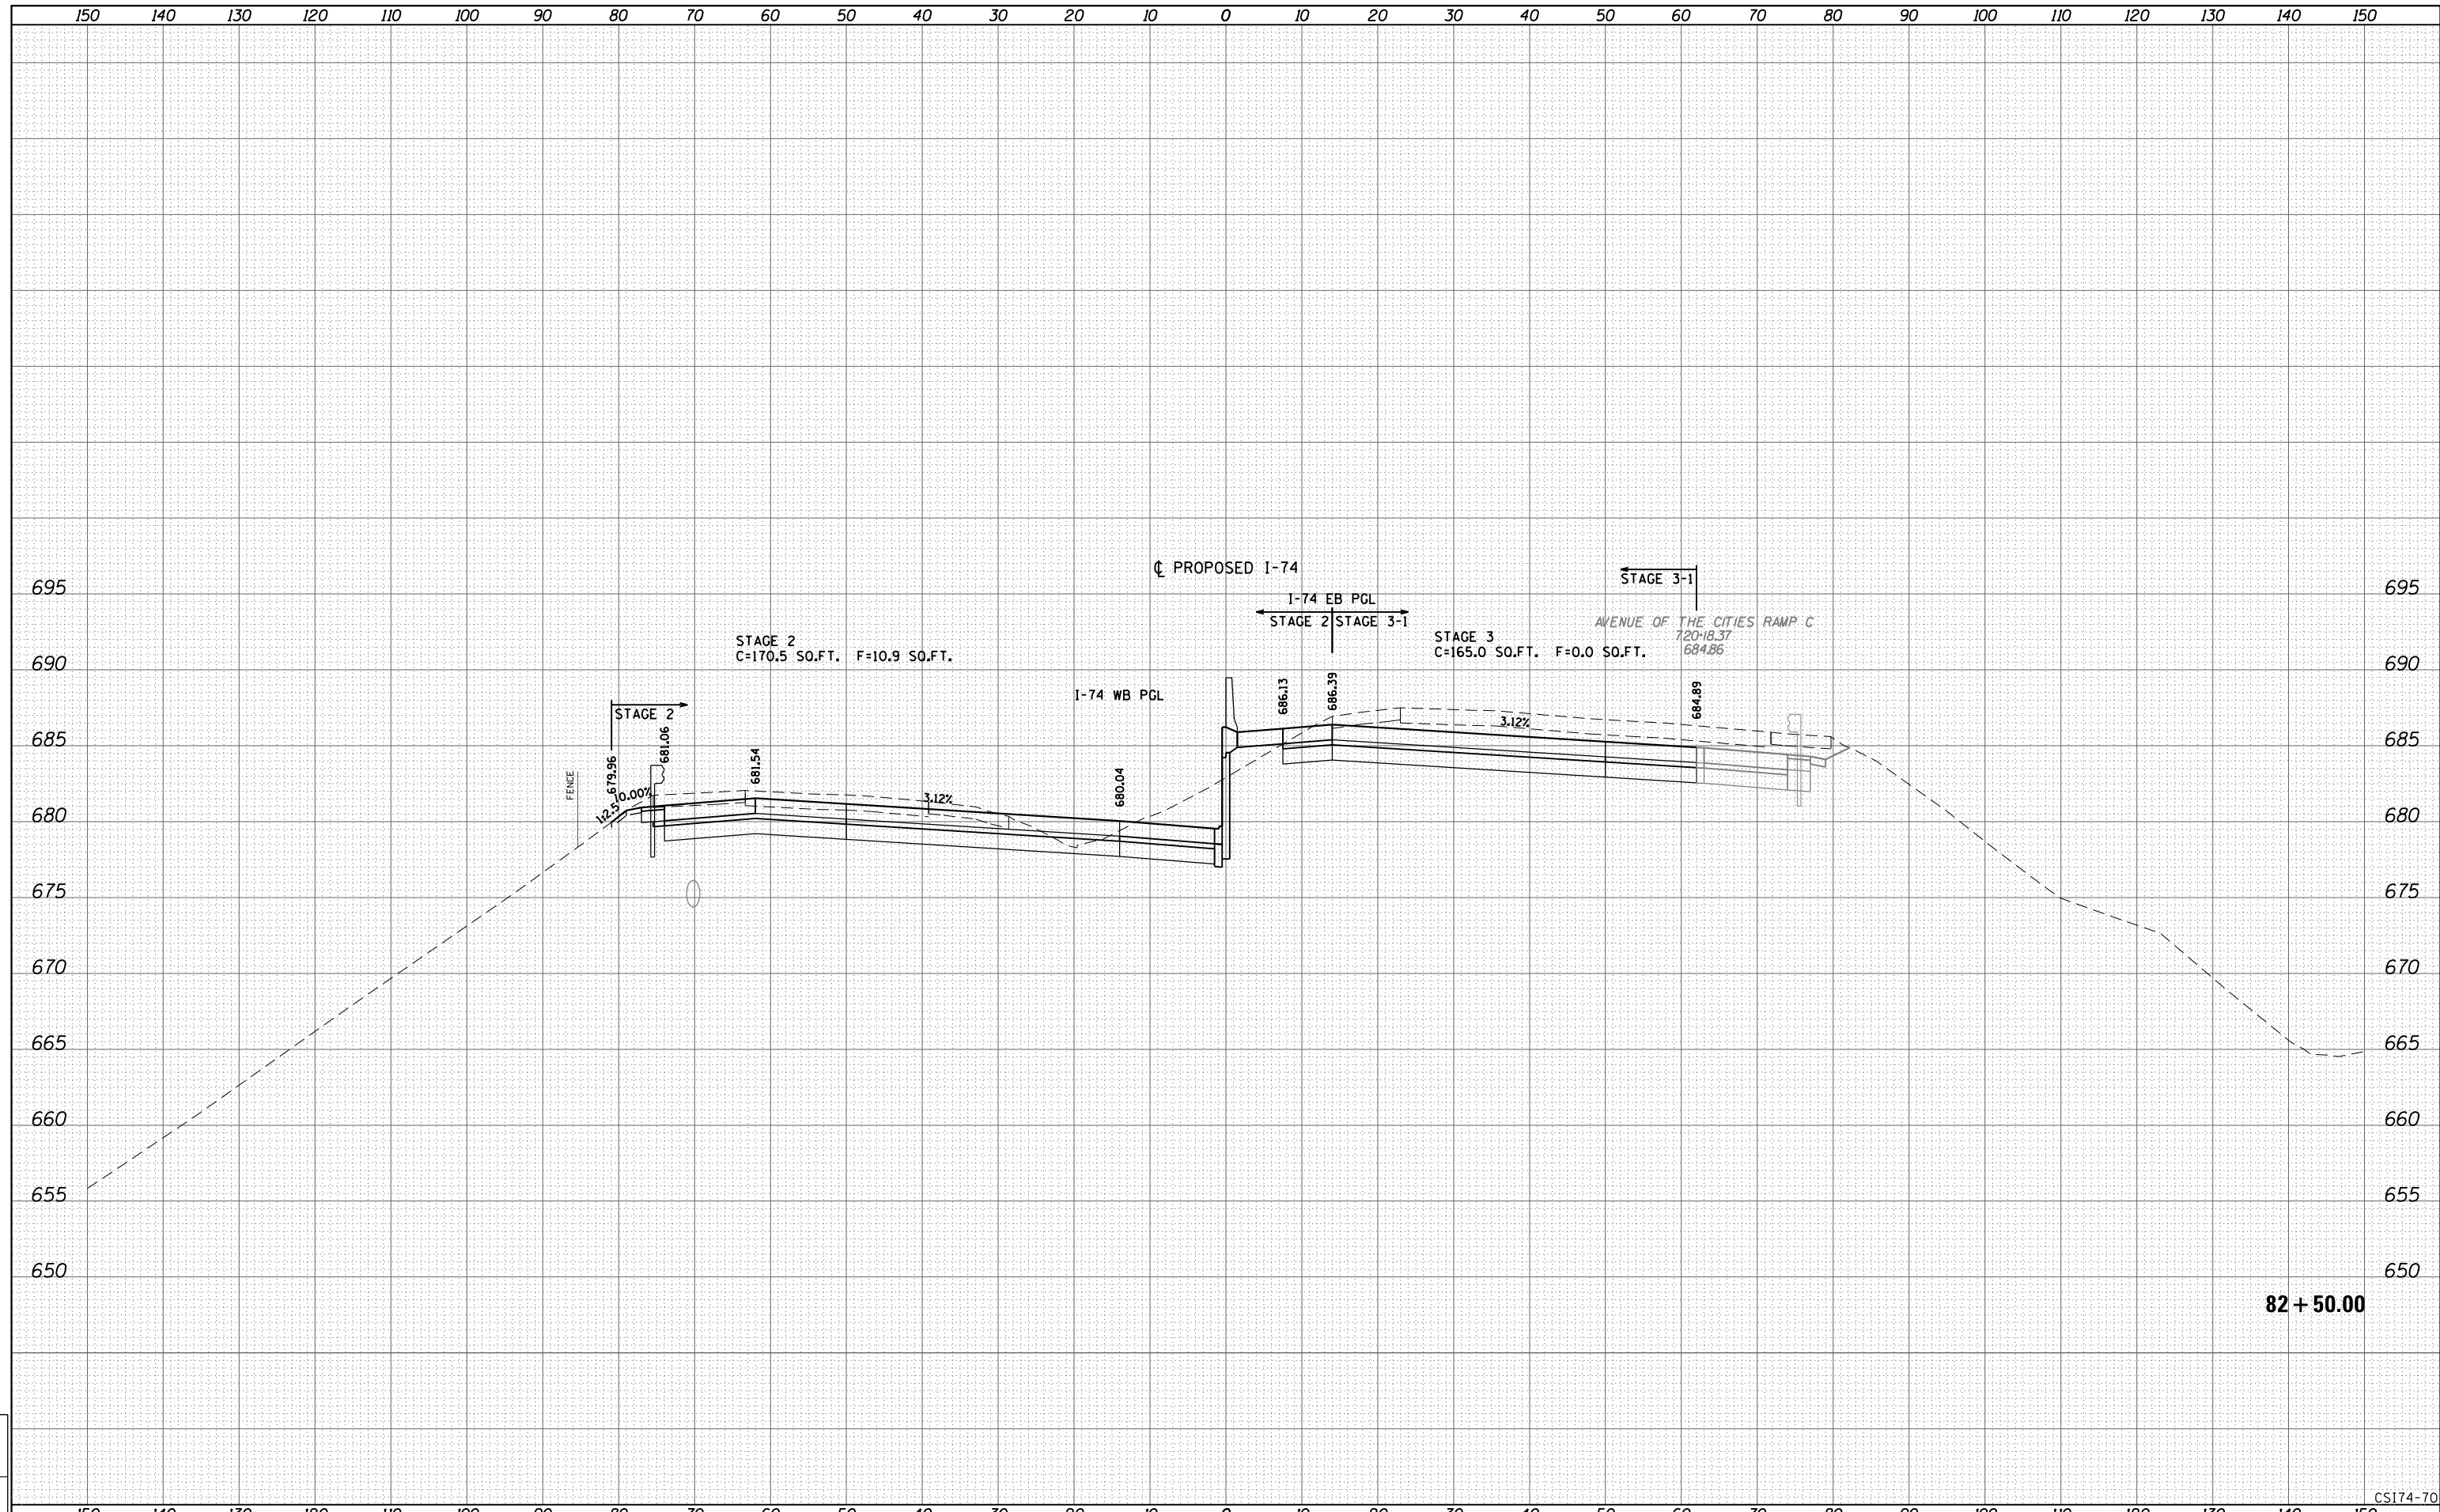

LAYOUT	
DRAWN	
REVIEWED	


FILE NAME = D2CONCD-ABC-sht-xsc74.dgn	USER NAME = bhador	DESIGNED - BMH	REVISIED -	STATE OF ILLINOIS DEPARTMENT OF TRANSPORTATION	CROSS SECTIONS I-74 MAINLINE	F.A.I. RTE. 74	SECTION (81-1R-1 & 81-1HBR, HBR-1, HBR-2)	COUNTY ROCK ISLAND	TOTAL SHEETS 1867	SHEET NO. 1637	
PLOT SCALE =	CHECKED -	REVISIED -	SCALE: _____			SHEET NO. 70 OF 171 SHEETS	STA. 82+50.00 TO STA. 82+50.00	CONTRACT NO. 64E26		ILLINOIS FED. AID PROJECT	
PLOT DATE = 5/5/2017	DATE - 3/23/2017	REVISIED -									
CS174-70											

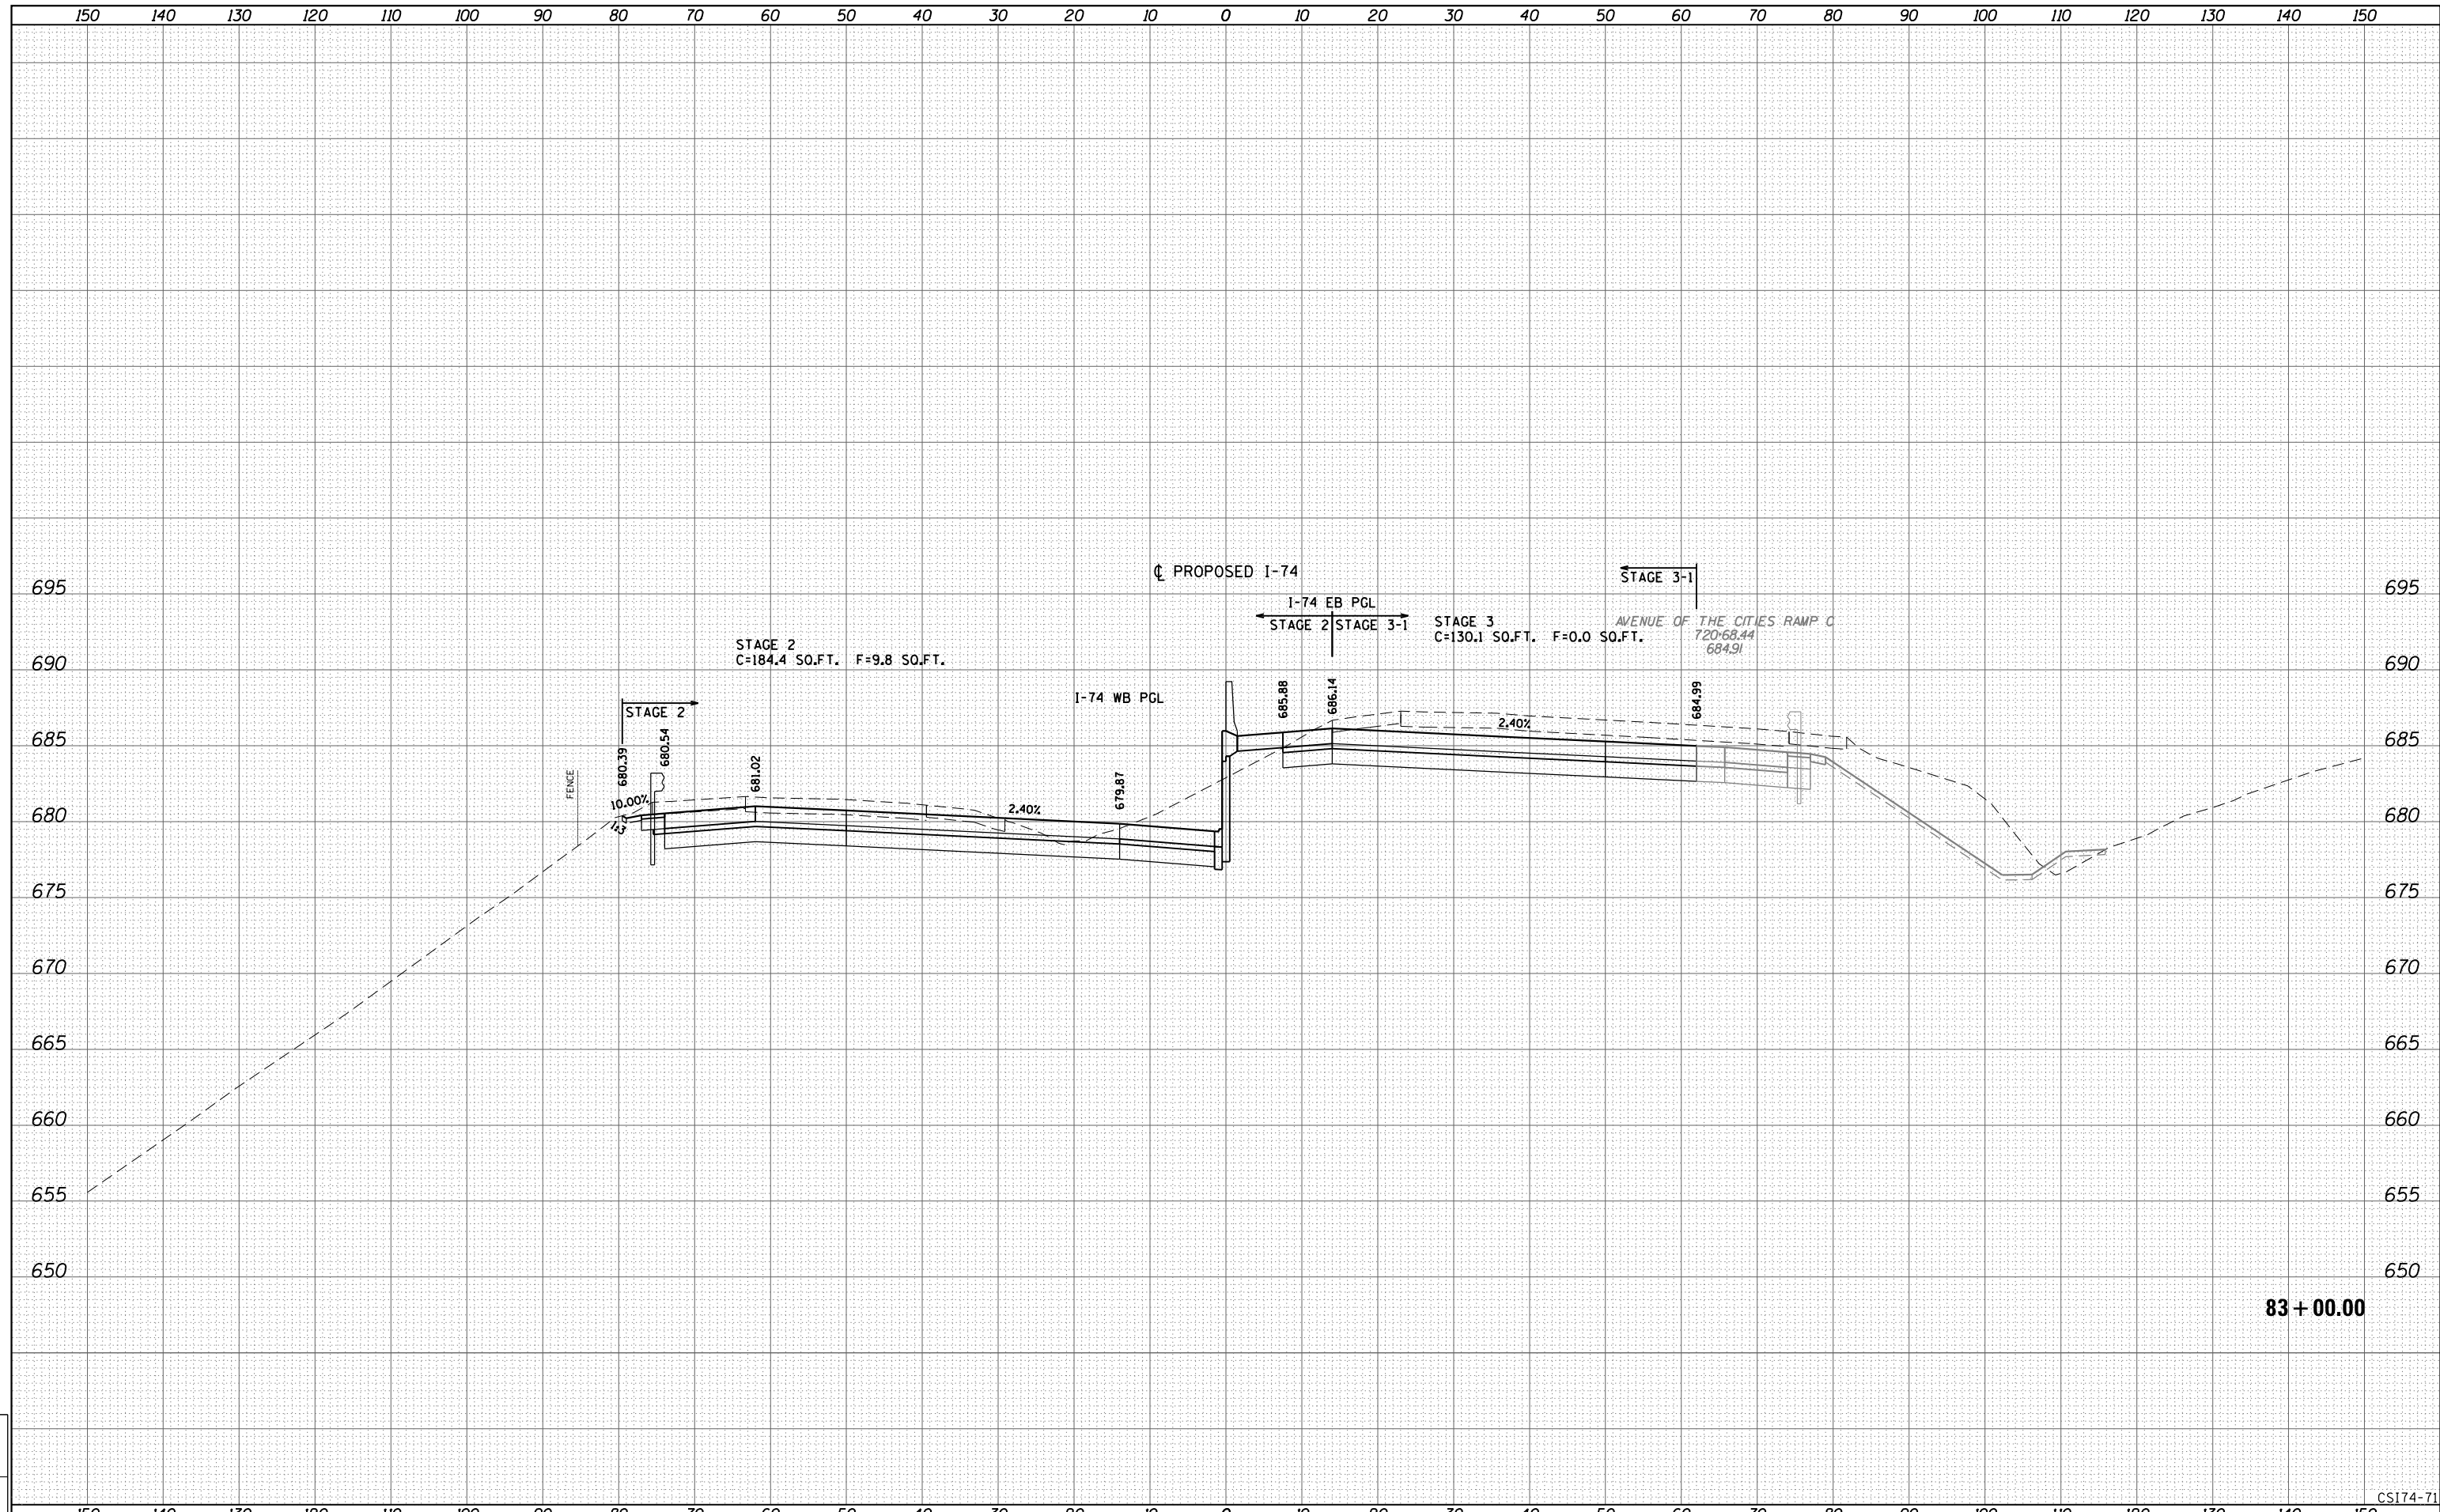

LAYOUT	
DRAWN	
REVIEWED	

FILE NAME = D2CONCDO-ABC-sht-xsc74.dgn	USER NAME = bhador	DESIGNED - BMH	REVISIED -	STATE OF ILLINOIS DEPARTMENT OF TRANSPORTATION	CROSS SECTIONS I-74 MAINLINE	F.A.I. RTE. 74	SECTION (81-1R-1 & 81-1HBR, HBR-1, HBR-2)	COUNTY ROCK ISLAND	TOTAL SHEETS 1867	SHEET NO. 1638	
PLOT SCALE =	CHECKED -	REVISIED -	SCALE: _____			SHEET NO. 71 OF 171 SHEETS	STA. 83+00.00 TO STA. 83+00.00	CONTRACT NO. 64E26		ILLINOIS FED. AID PROJECT	
PLOT DATE = 5/5/2017	DATE - 3/23/2017	REVISIED -									
CS174-71											

Alfred Benesch & Company
205 North Michigan Avenue, Suite 2400
Chicago, Illinois 60601
312-585-6450

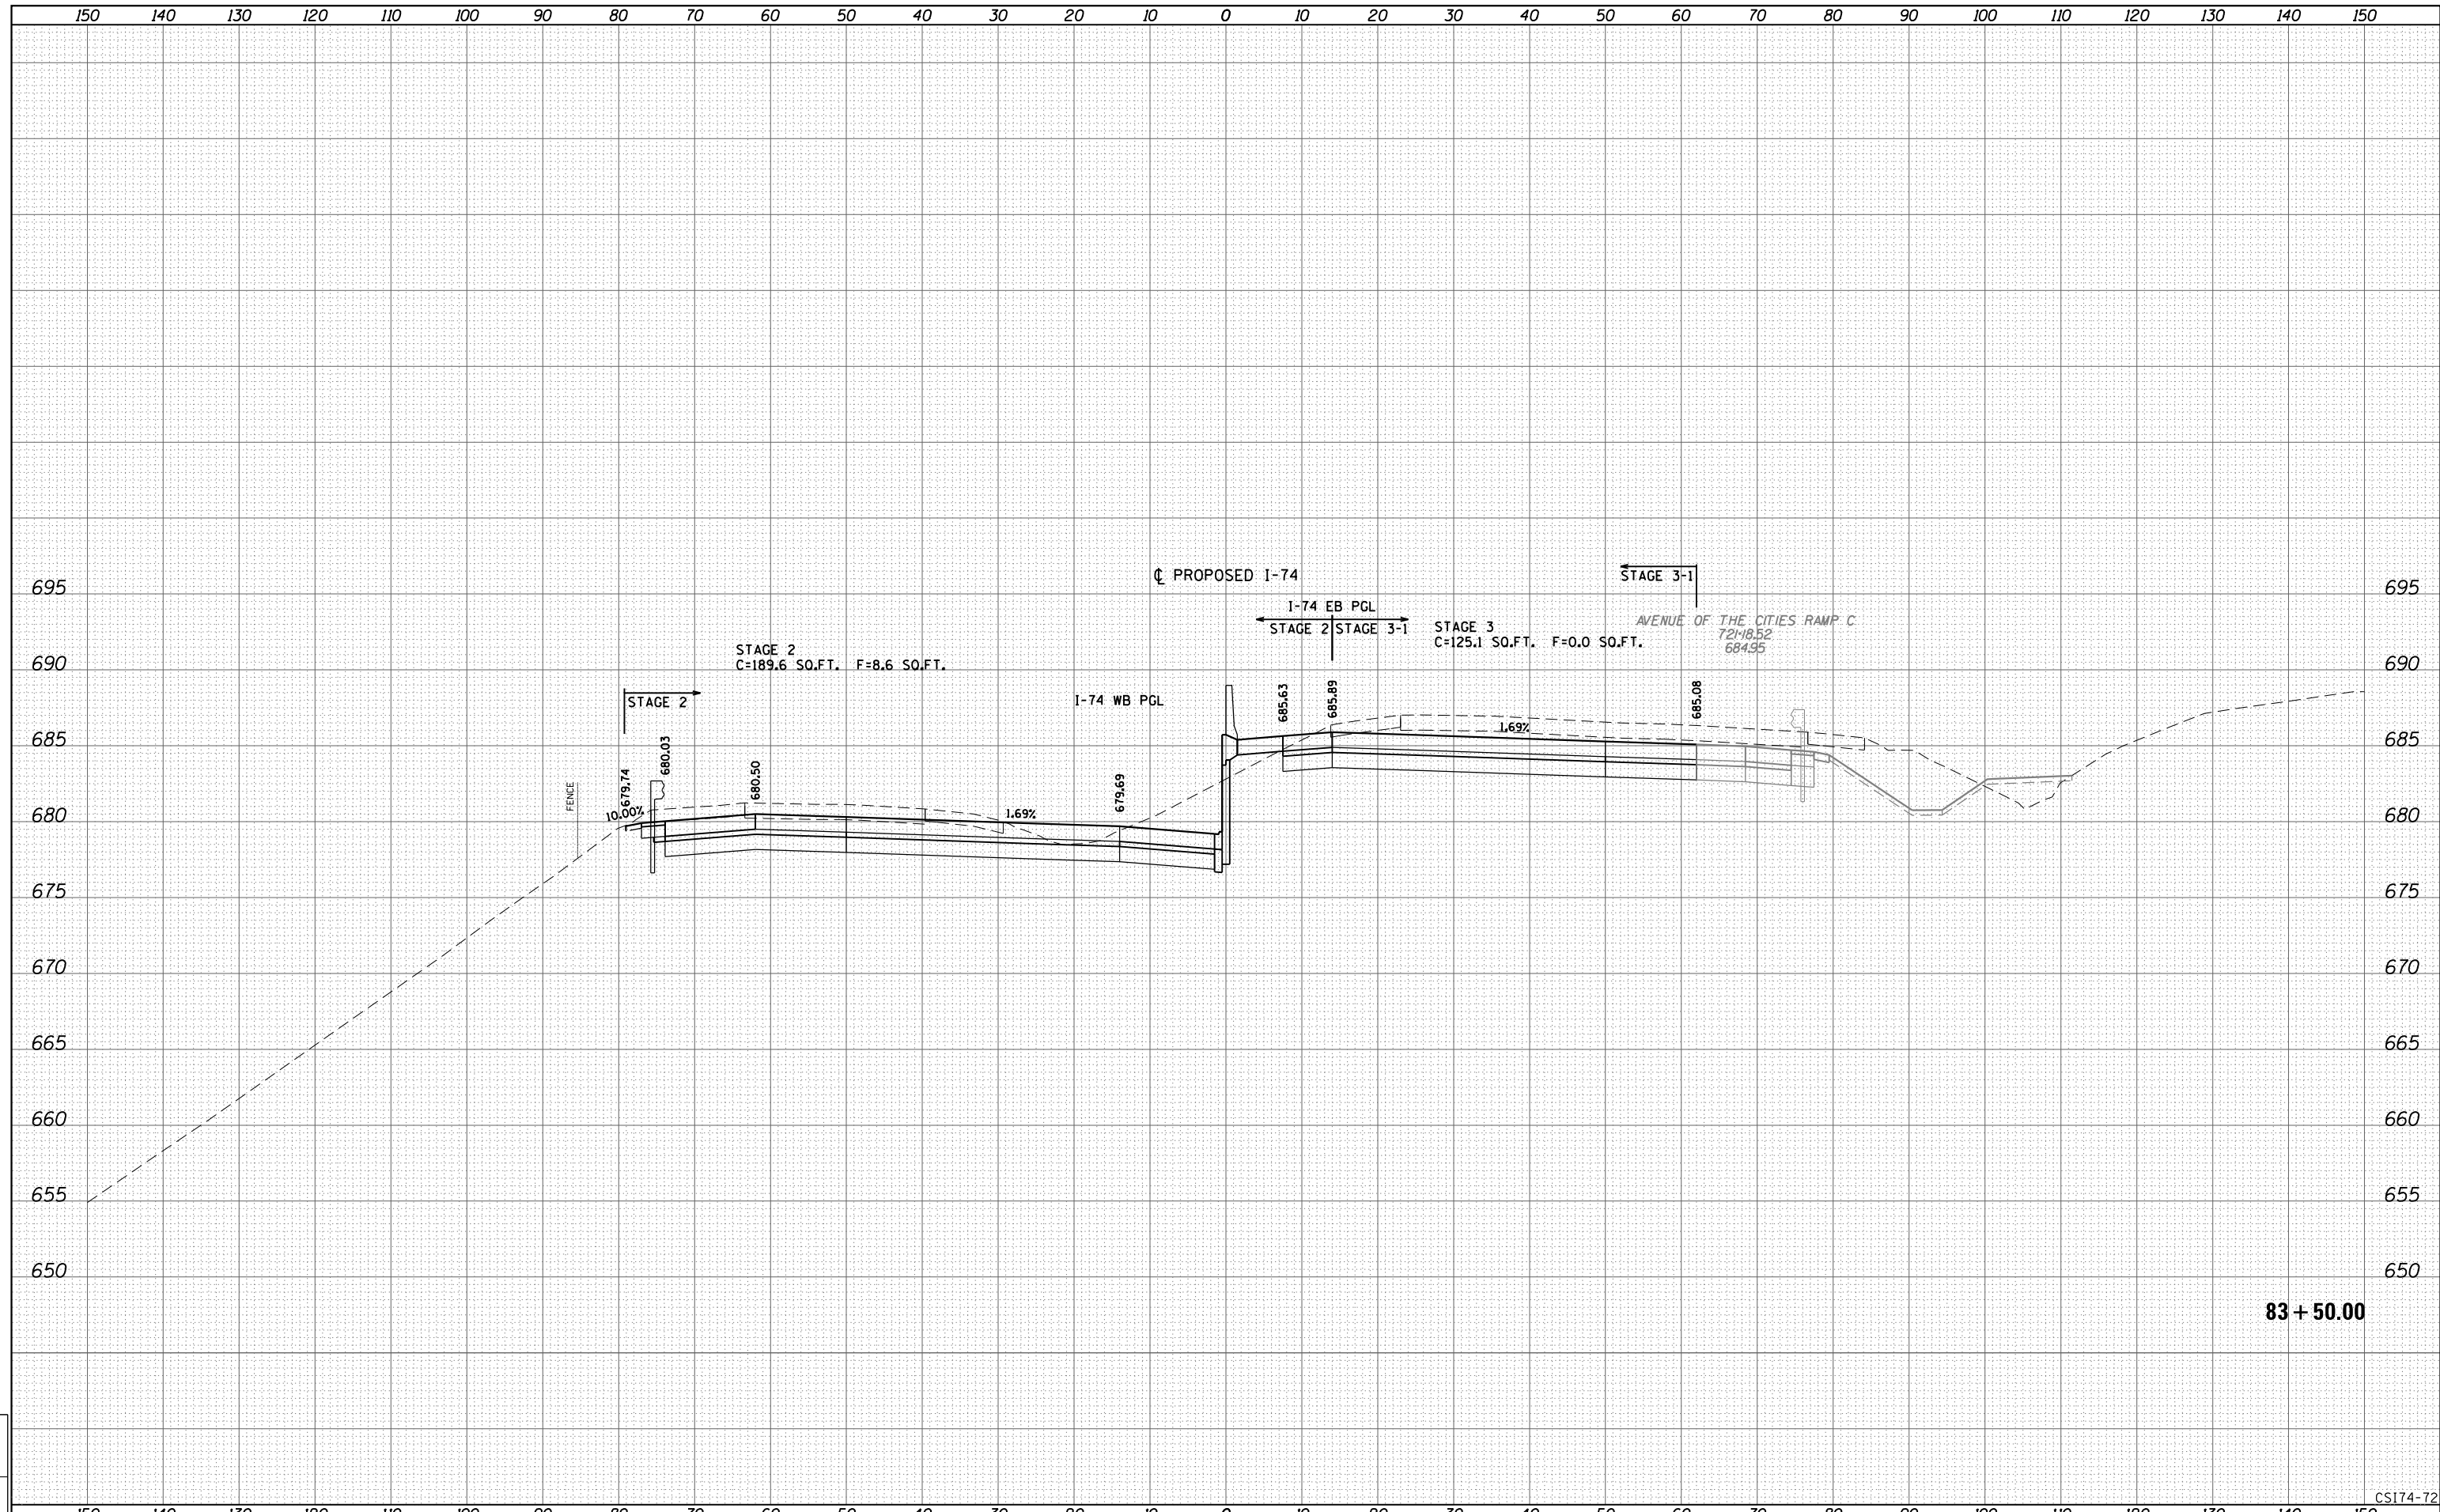

83 + 50.00

CSI74-72

LAYOUT	
DRAWN	
REVIEWED	

FILE NAME =	D2CONCD-ABC-shr-xsc74.dgn	USER NAME =	bhador	DESIGNED -	BMH	REVISED -	
				DRAWN -	KMD	REVISED -	
		PLOT SCALE =		CHECKED -		REVISED -	
		PLOT DATE =	5/5/2017	DATE -	3/23/2017	REVISED -	


**STATE OF ILLINOIS
DEPARTMENT OF TRANSPORTATION**

**CROSS SECTIONS
I-74 MAINLINE**

SCALE: _____ SHEET NO. 72 OF 171 SHEETS STA. 83+50.00 TO STA. 83+50.00

F.A.I. RTE.	SECTION	COUNTY	TOTAL SHEETS	SHEET NO.
74	(81-1R-1 & 81-1HBR, HBR-1, HBR-2)	ROCK ISLAND	1867	1639
CONTRACT NO. 64E26				

ILLINOIS FED. AID PROJECT

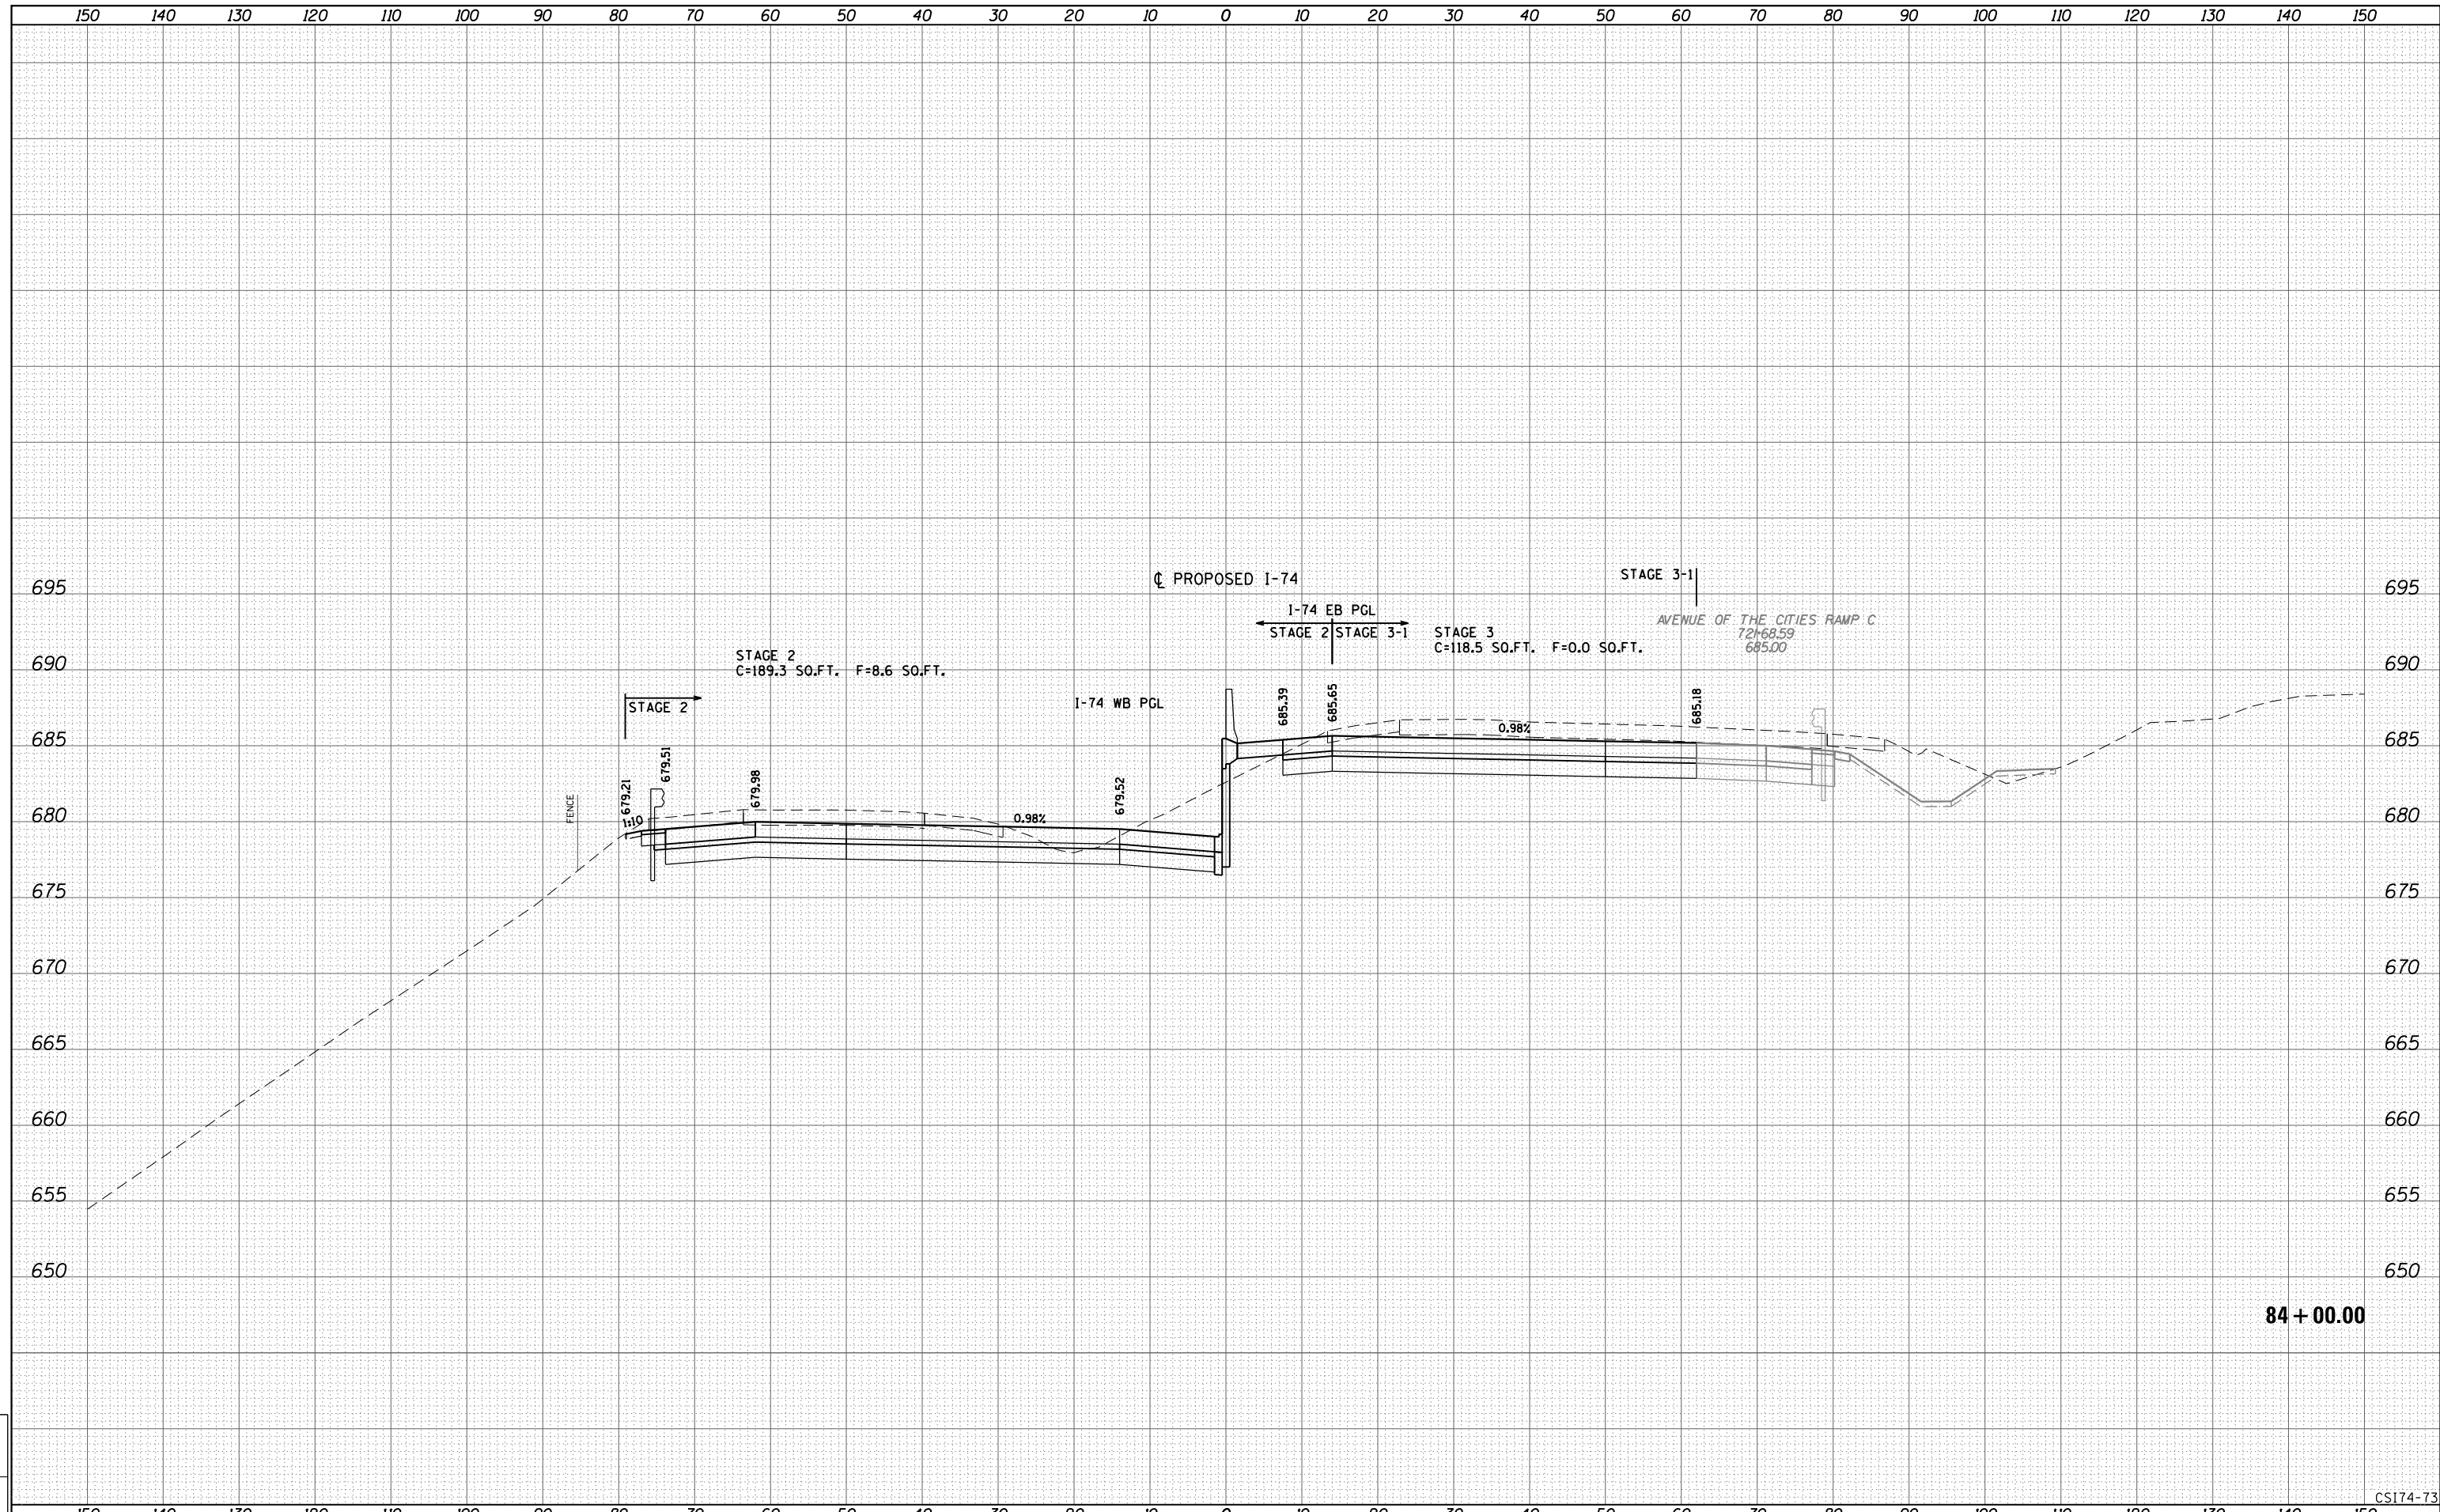

84 + 00.00

CSI74-73

LAYOUT	
DRAWN	
REVIEWED	

FILE NAME =	D2CONCD-ABC-sht-xsc74.dgn	USER NAME =	bhador	DESIGNED -	BMH	REVISED -	
				DRAWN -	KMD	REVISED -	
				CHECKED -		REVISED -	
				DATE -	3/23/2017	REVISED -	

STATE OF ILLINOIS
DEPARTMENT OF TRANSPORTATION


CROSS SECTIONS
I-74 MAINLINE

SCALE: _____ SHEET NO. 73 OF 171 SHEETS STA. 84+00.00 TO STA. 84+00.00

F.A.I. RTE.	SECTION	COUNTY	TOTAL SHEETS	SHEET NO.
74	(81-1R-1 & 81-1HBR, HBR-1, HBR-2)	ROCK ISLAND	1867	1640
CONTRACT NO. 64E26				

ILLINOIS FED. AID PROJECT

Alfred Benesch & Company
205 North Michigan Avenue, Suite 2400
Chicago, Illinois 60601
312.585.5450

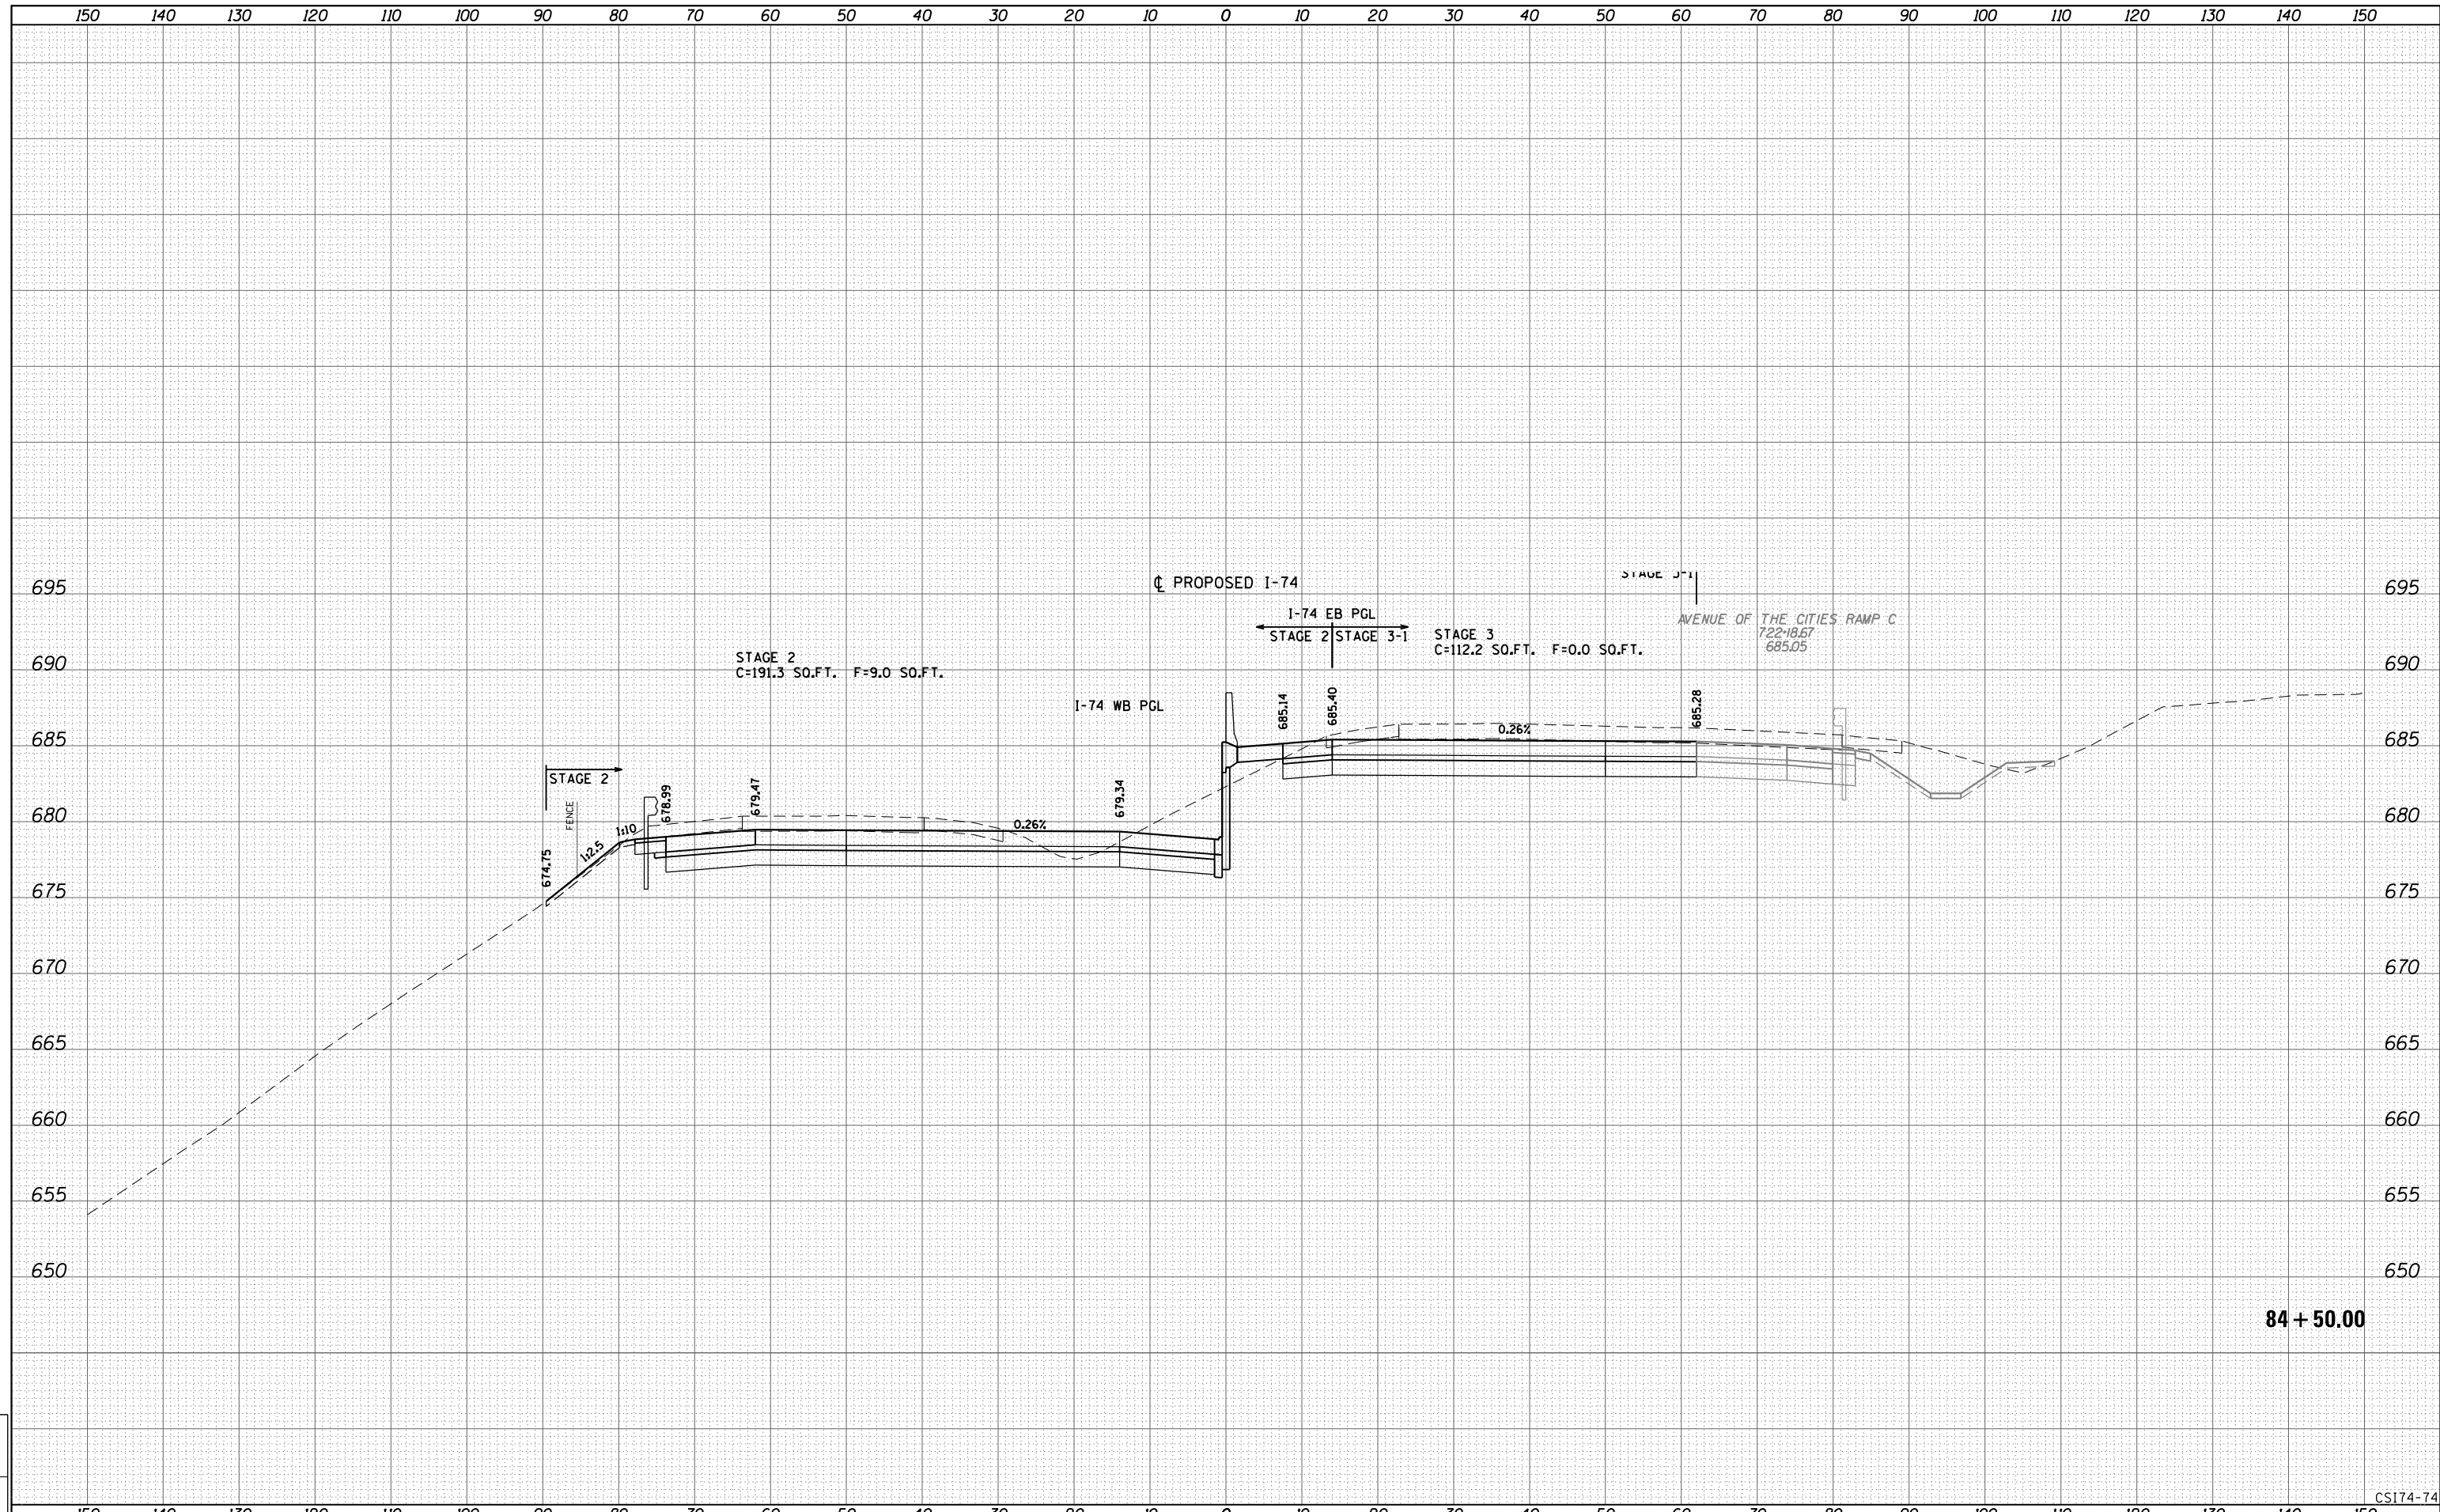

84 + 50.00

CSI174-74

LAYOUT	
DRAWN	
REVIEWED	

FILE NAME =	D2CONCD-ABC-sht-xsc74.dgn	USER NAME =	bhador	DESIGNED -	BMH	REVISED -	
		DRAWN -	KMD	CHECKED -		REVISED -	
		PLOT SCALE =		DATE -	3/23/2017	REVISED -	
		PLOT DATE =	5/5/2017				


STATE OF ILLINOIS
DEPARTMENT OF TRANSPORTATION

CROSS SECTIONS
I-74 MAINLINE

SCALE: _____ SHEET NO. 74 OF 171 SHEETS STA. 84+50.00 TO STA. 84+50.00

F.A.I. RTE.	SECTION	COUNTY	TOTAL SHEETS	SHEET NO.
74	(81-1R-1 & 81-1HBR, HBR-1, HBR-2)	ROCK ISLAND	1867	1641
CONTRACT NO. 64E26			ILLINOIS FED. AID PROJECT	

Alfred Benesch & Company
205 North Michigan Avenue, Suite 2400
Chicago, Illinois 60601
312.585.5450

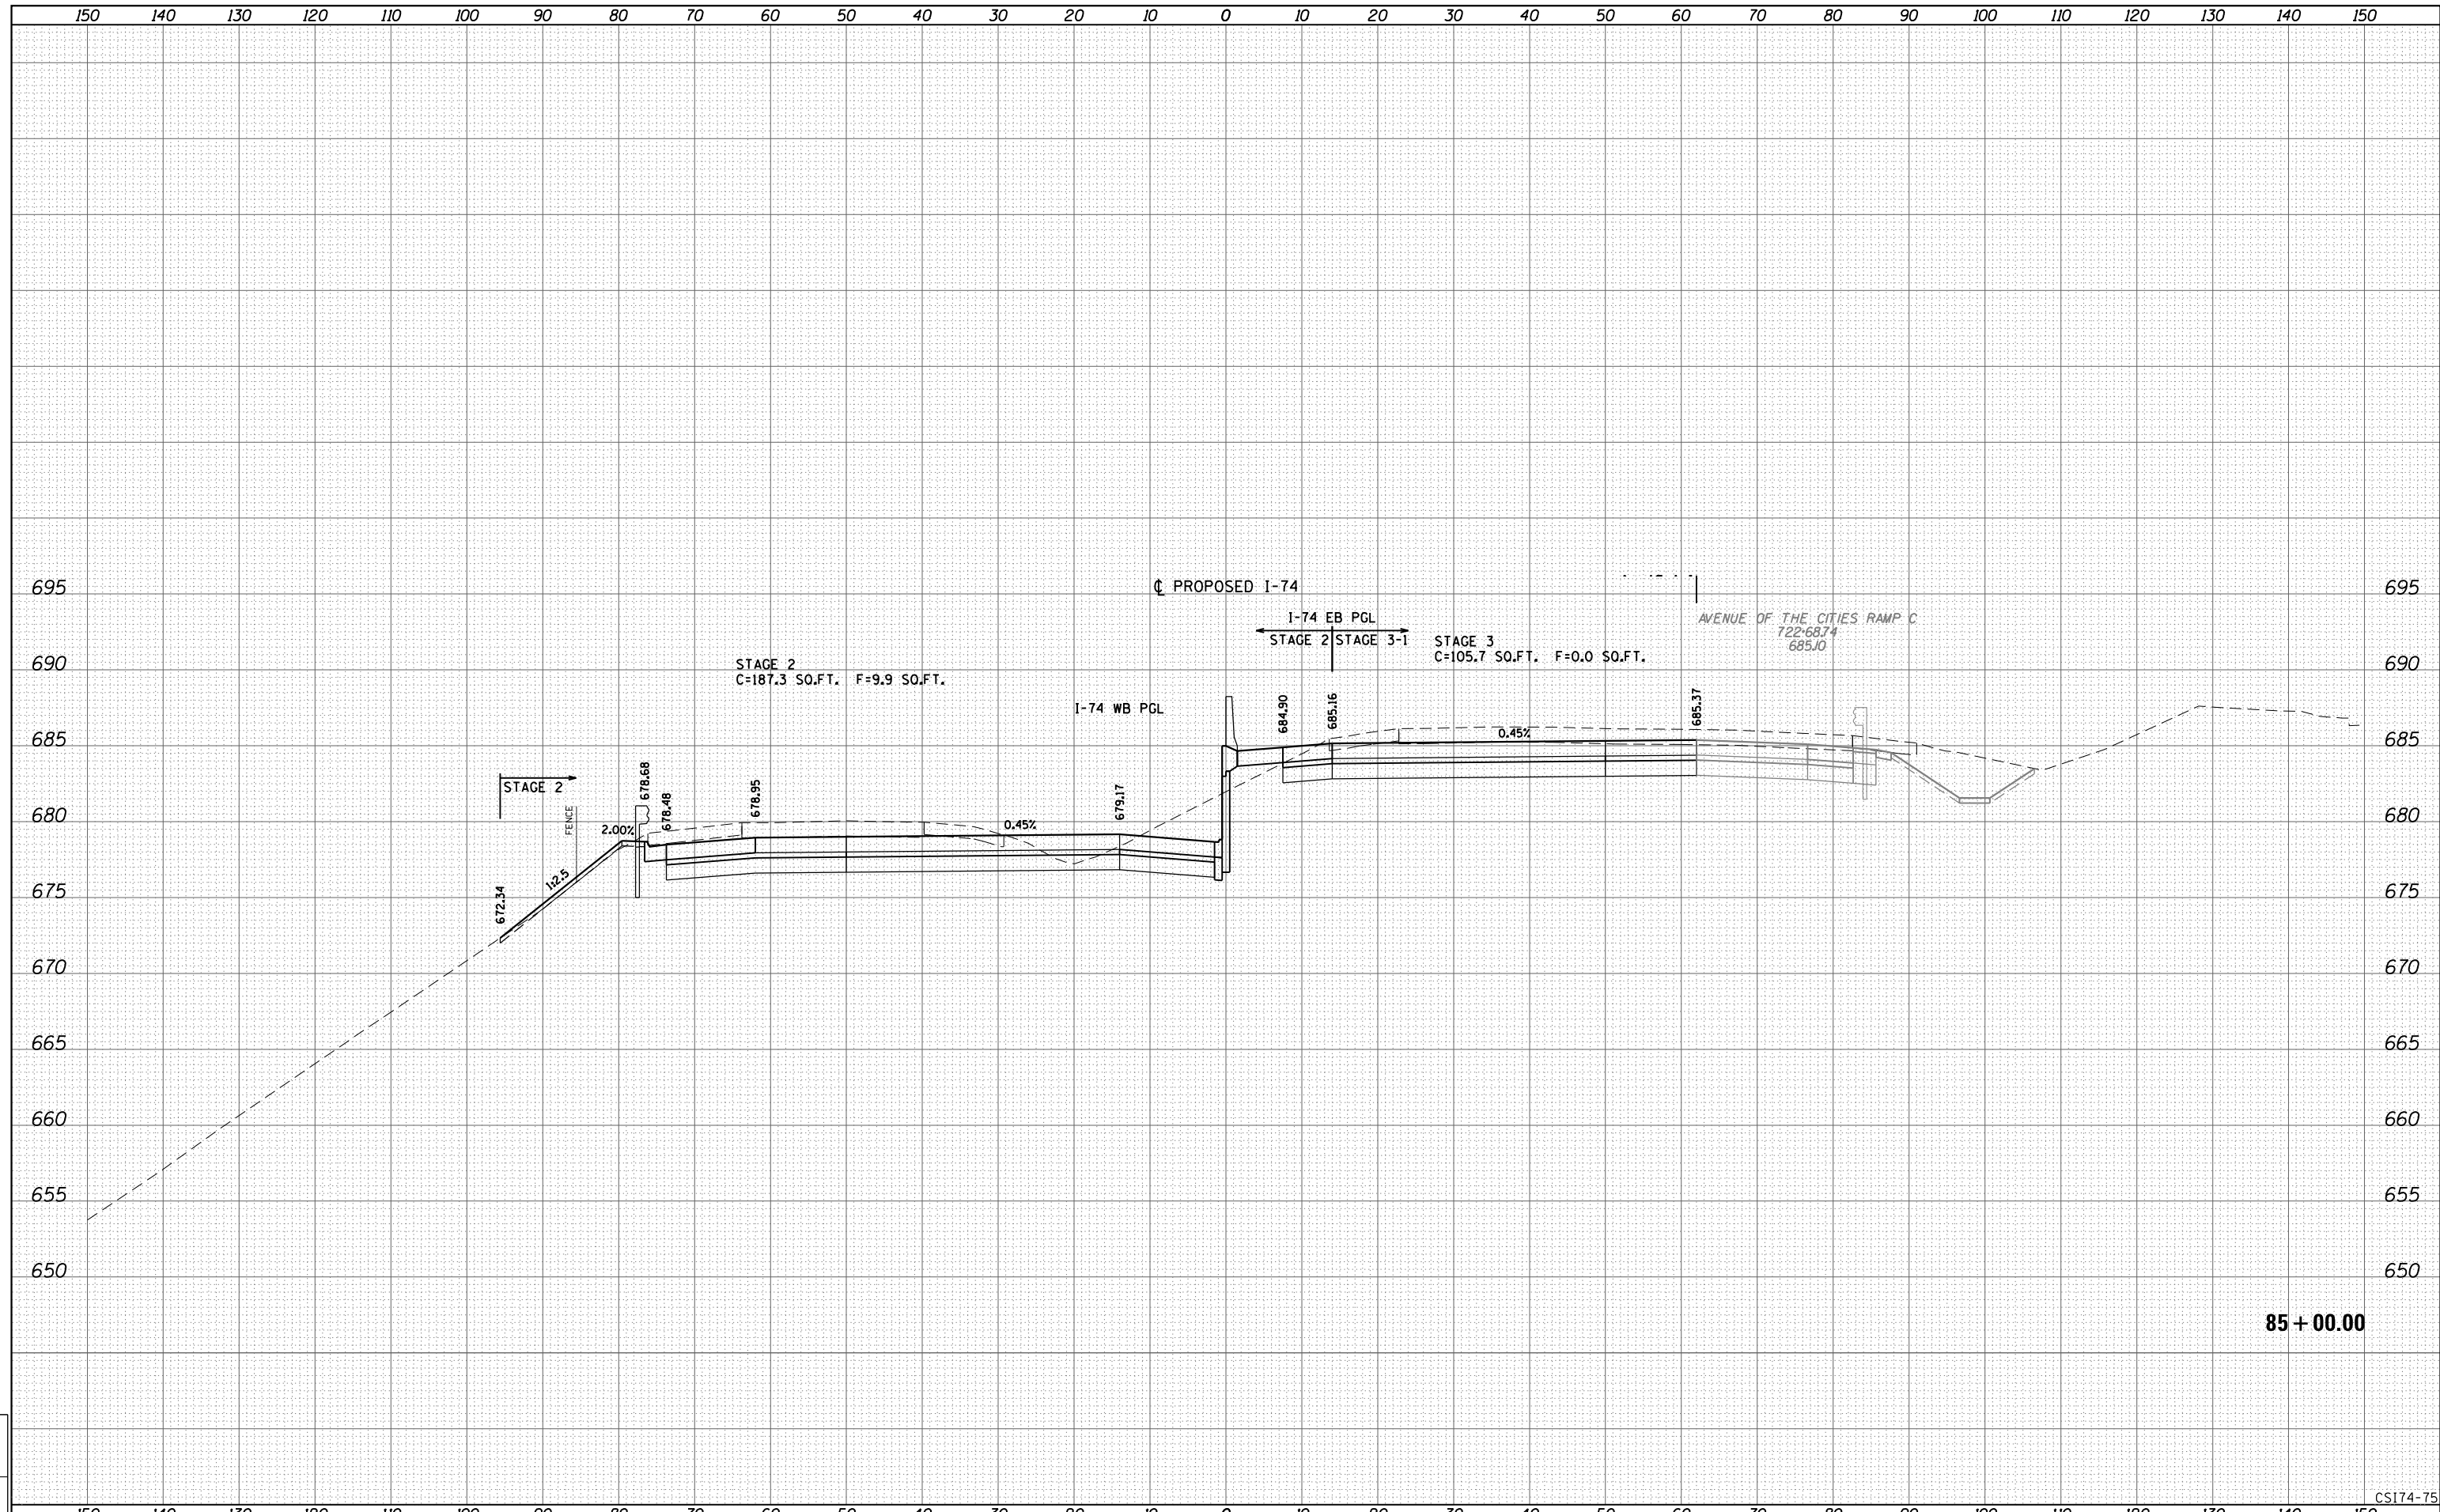

85 + 00.00

CS174-75

LAYOUT	
DRAWN	
REVIEWED	


FILE NAME =	D2CONCD-ABC-shr-xsc74.dgn	USER NAME =	bhador	DESIGNED -	BMH	REVISED -	
				DRAWN -	KMD	REVISED -	
				CHECKED -		REVISED -	
				DATE -	3/23/2017	REVISED -	

STATE OF ILLINOIS
DEPARTMENT OF TRANSPORTATION

CROSS SECTIONS
I-74 MAINLINE

SCALE: _____ SHEET NO. 75 OF 171 SHEETS STA. 85+00.00 TO STA. 85+00.00

F.A.I. RTE.	SECTION	COUNTY	TOTAL SHEETS	SHEET NO.
74	(81-11R-1 & 81-11HBR, HBR-1, HBR-2)	ROCK ISLAND	1867	1642
CONTRACT NO. 64E26			ILLINOIS FED. AID PROJECT	

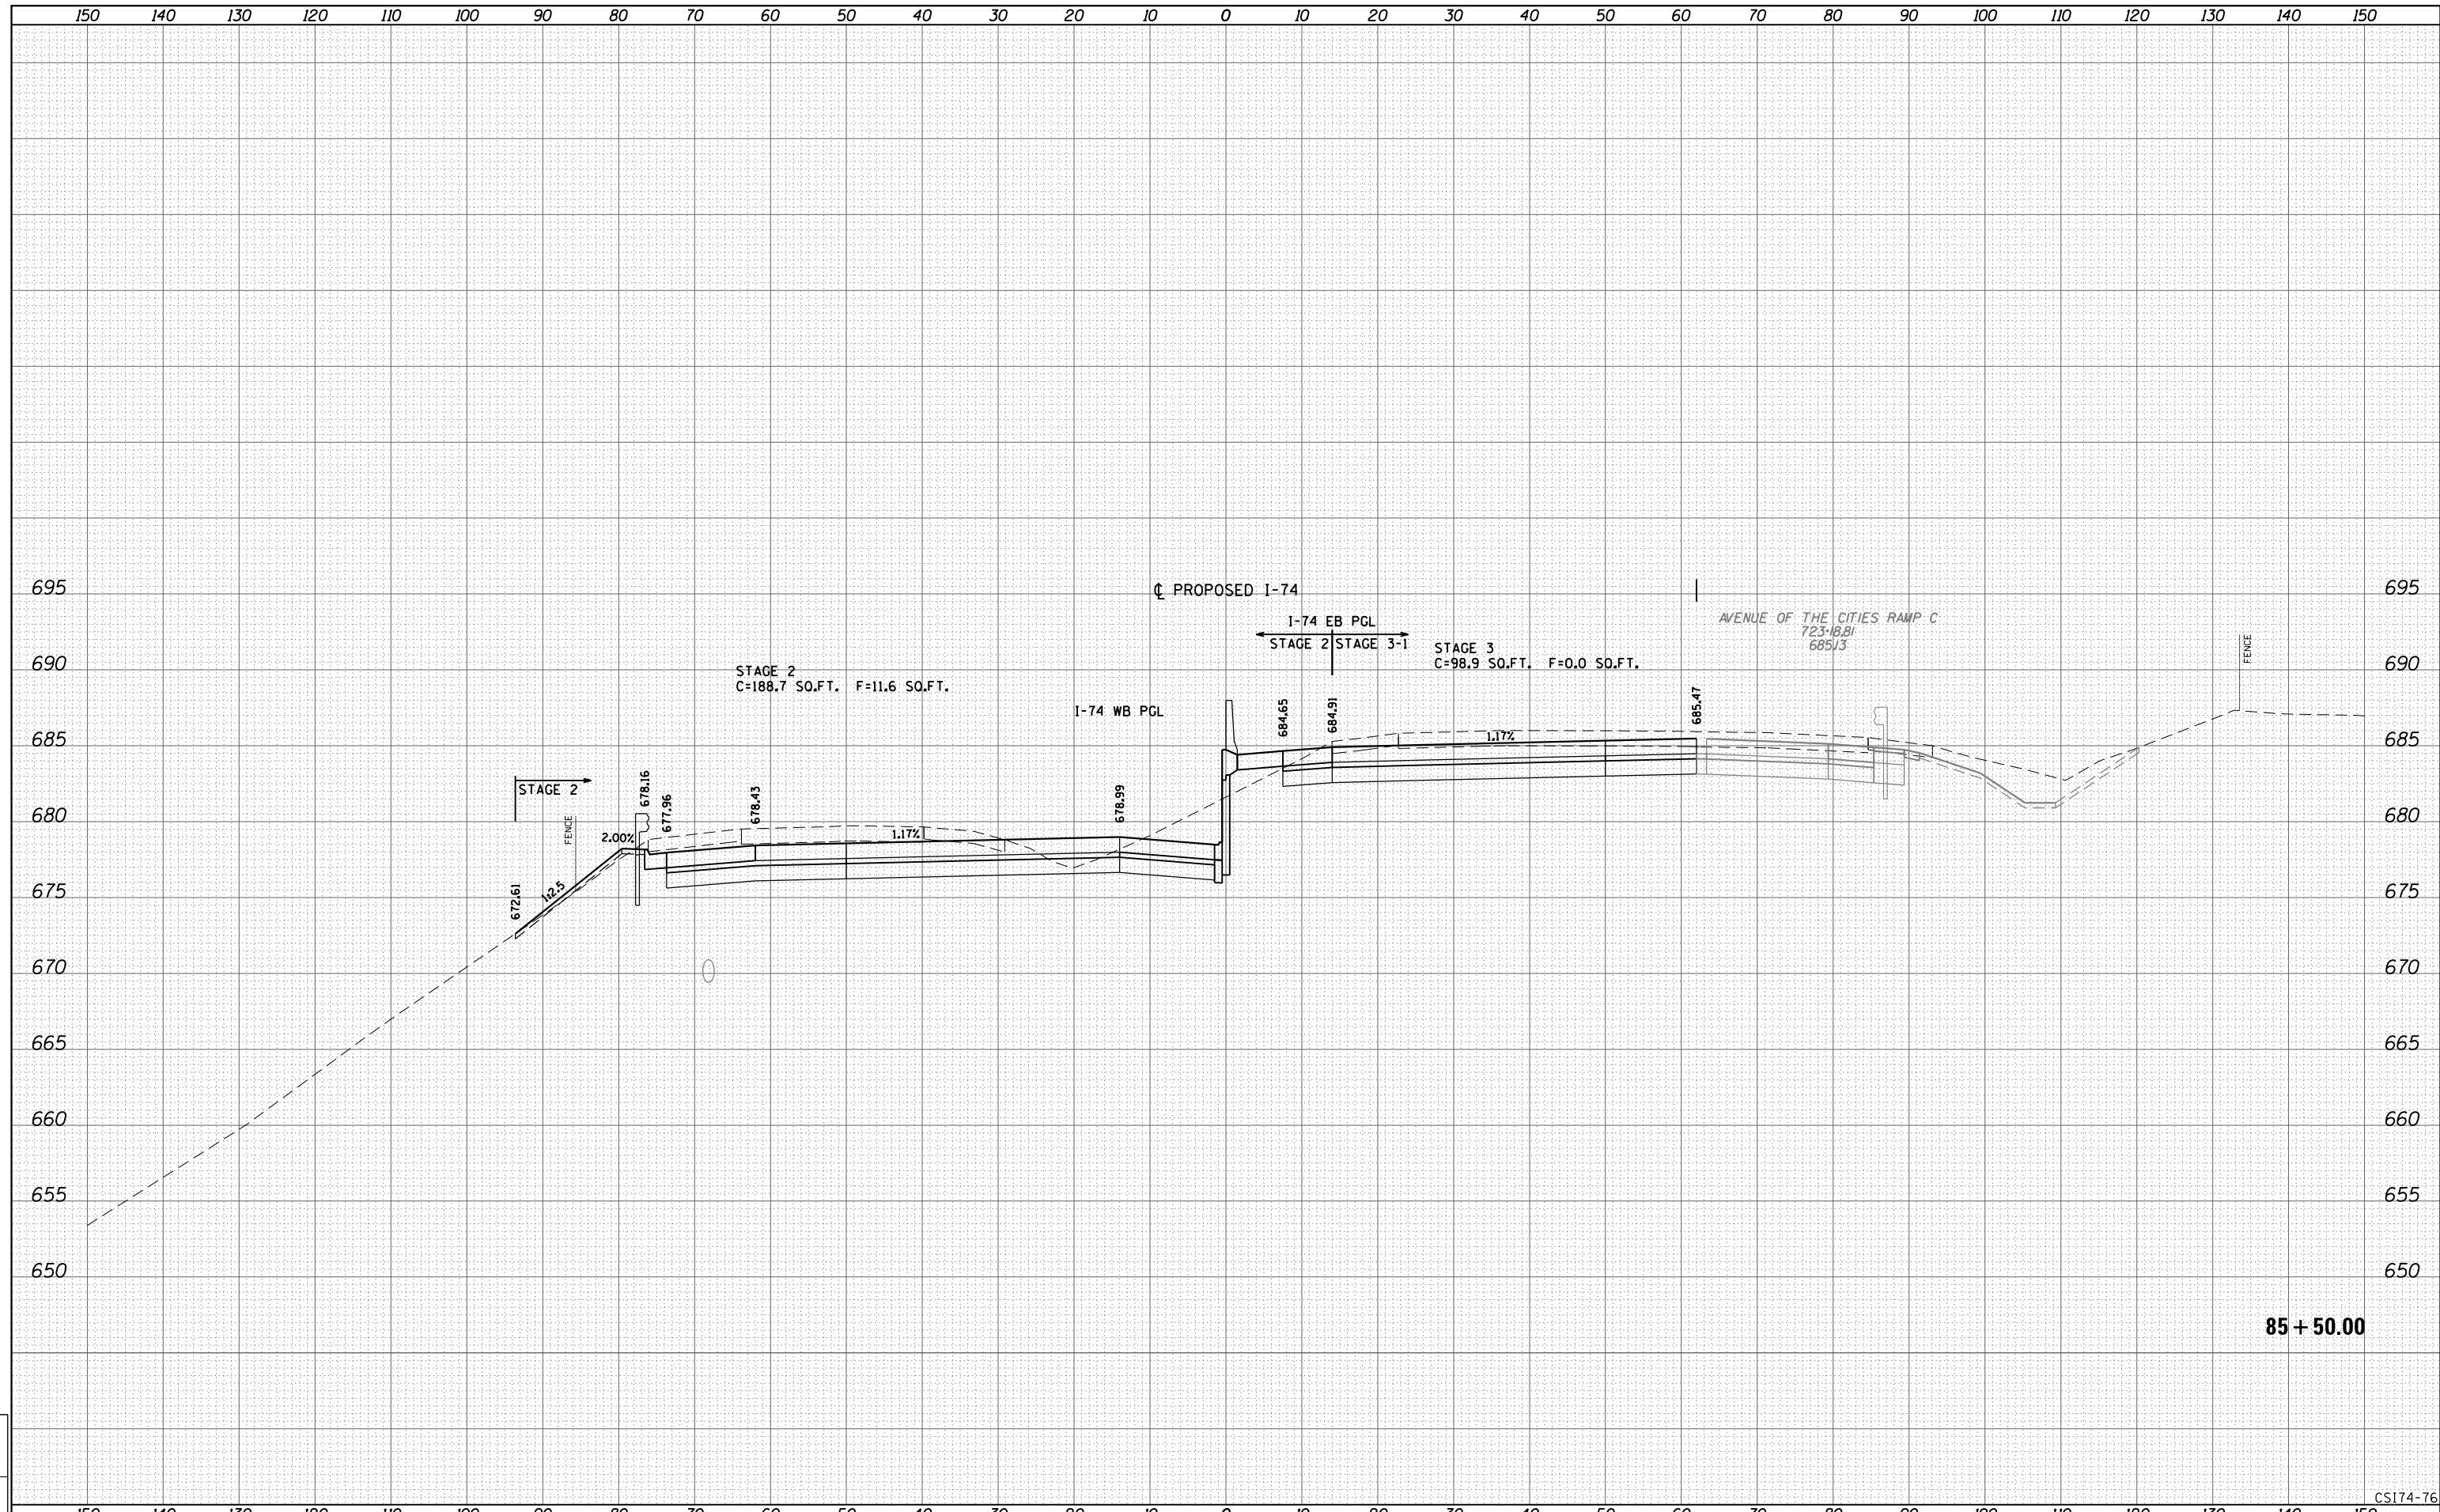

85 + 50.00

CSI174-76

LAYOUT	
DRAWN	
REVIEWED	

FILE NAME =	D2CONCD-ABC-sht-xsc74.dgn	USER NAME =	bhador	DESIGNED -	BMH	REVISED -	
				DRAWN -	KMD	REVISED -	
				CHECKED -		REVISED -	
				DATE -	3/23/2017	REVISED -	

STATE OF ILLINOIS
DEPARTMENT OF TRANSPORTATION


CROSS SECTIONS
I-74 MAINLINE

SCALE: _____ SHEET NO. 76 OF 171 SHEETS STA. 85+50.00 TO STA. 85+50.00

F.A.I. RTE.	SECTION	COUNTY	TOTAL SHEETS	SHEET NO.
74	(81-11R-1 & 81-11HBR, HBR-1, HBR-2)	ROCK ISLAND	1867	1643
			CONTRACT NO. 64E26	

ILLINOIS FED. AID PROJECT

Alfred Benesch & Company
205 North Michigan Avenue, Suite 2400
Chicago, Illinois 60601
312-585-6450

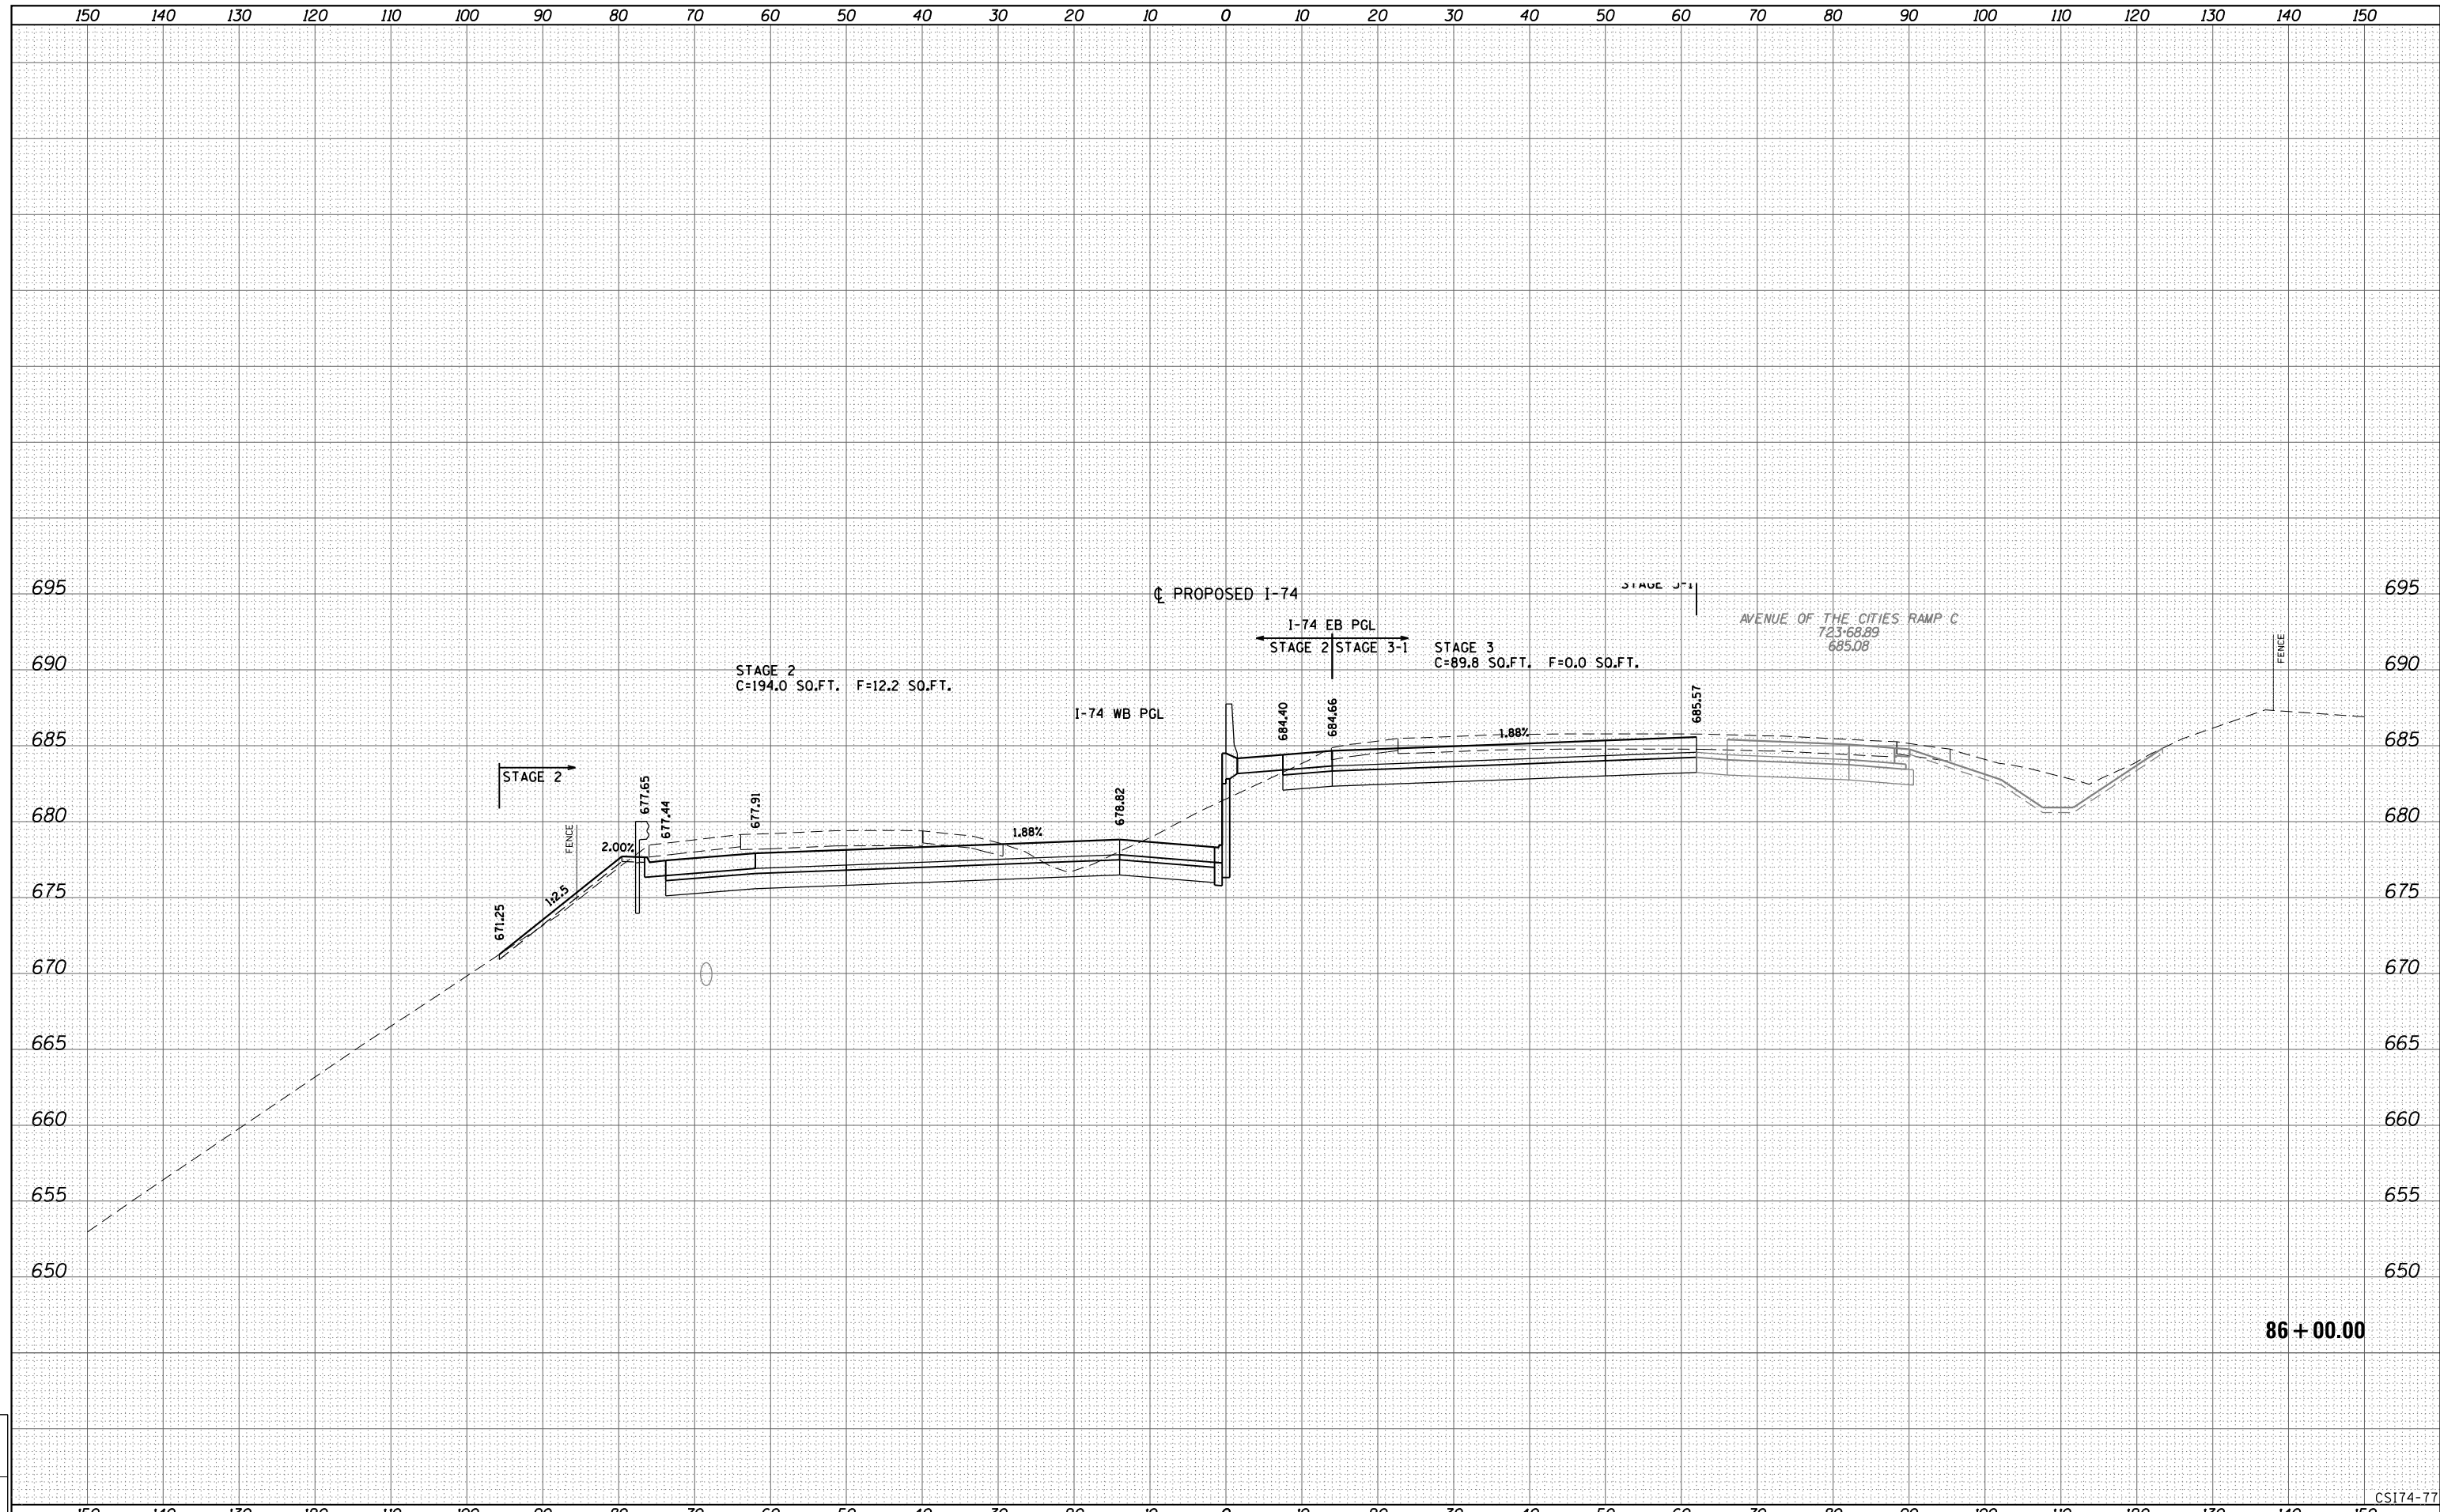

86 + 00.00

CS174-77

LAYOUT	
DRAWN	
REVIEWED	

FILE NAME =	D2CONCD-ABC-sht-xsc74.dgn	USER NAME =	bhador	DESIGNED -	BMH	REVISED -	
				DRAWN -	KMD	REVISED -	
				CHECKED -		REVISED -	
				DATE -	3/23/2017	REVISED -	


STATE OF ILLINOIS
DEPARTMENT OF TRANSPORTATION

CROSS SECTIONS
I-74 MAINLINE

SCALE: _____ SHEET NO. 77 OF 171 SHEETS STA. 86+00.00 TO STA. 86+00.00

F.A.I. RTE.	SECTION	COUNTY	TOTAL SHEETS	SHEET NO.
74	(81-1R-1 & 81-1HBR, HBR-1, HBR-2)	ROCK ISLAND	1867	1644
CONTRACT NO. 64E26			ILLINOIS FED. AID PROJECT	

Alfred Benesch & Company
205 North Michigan Avenue, Suite 2400
Chicago, Illinois 60601
312-585-5450

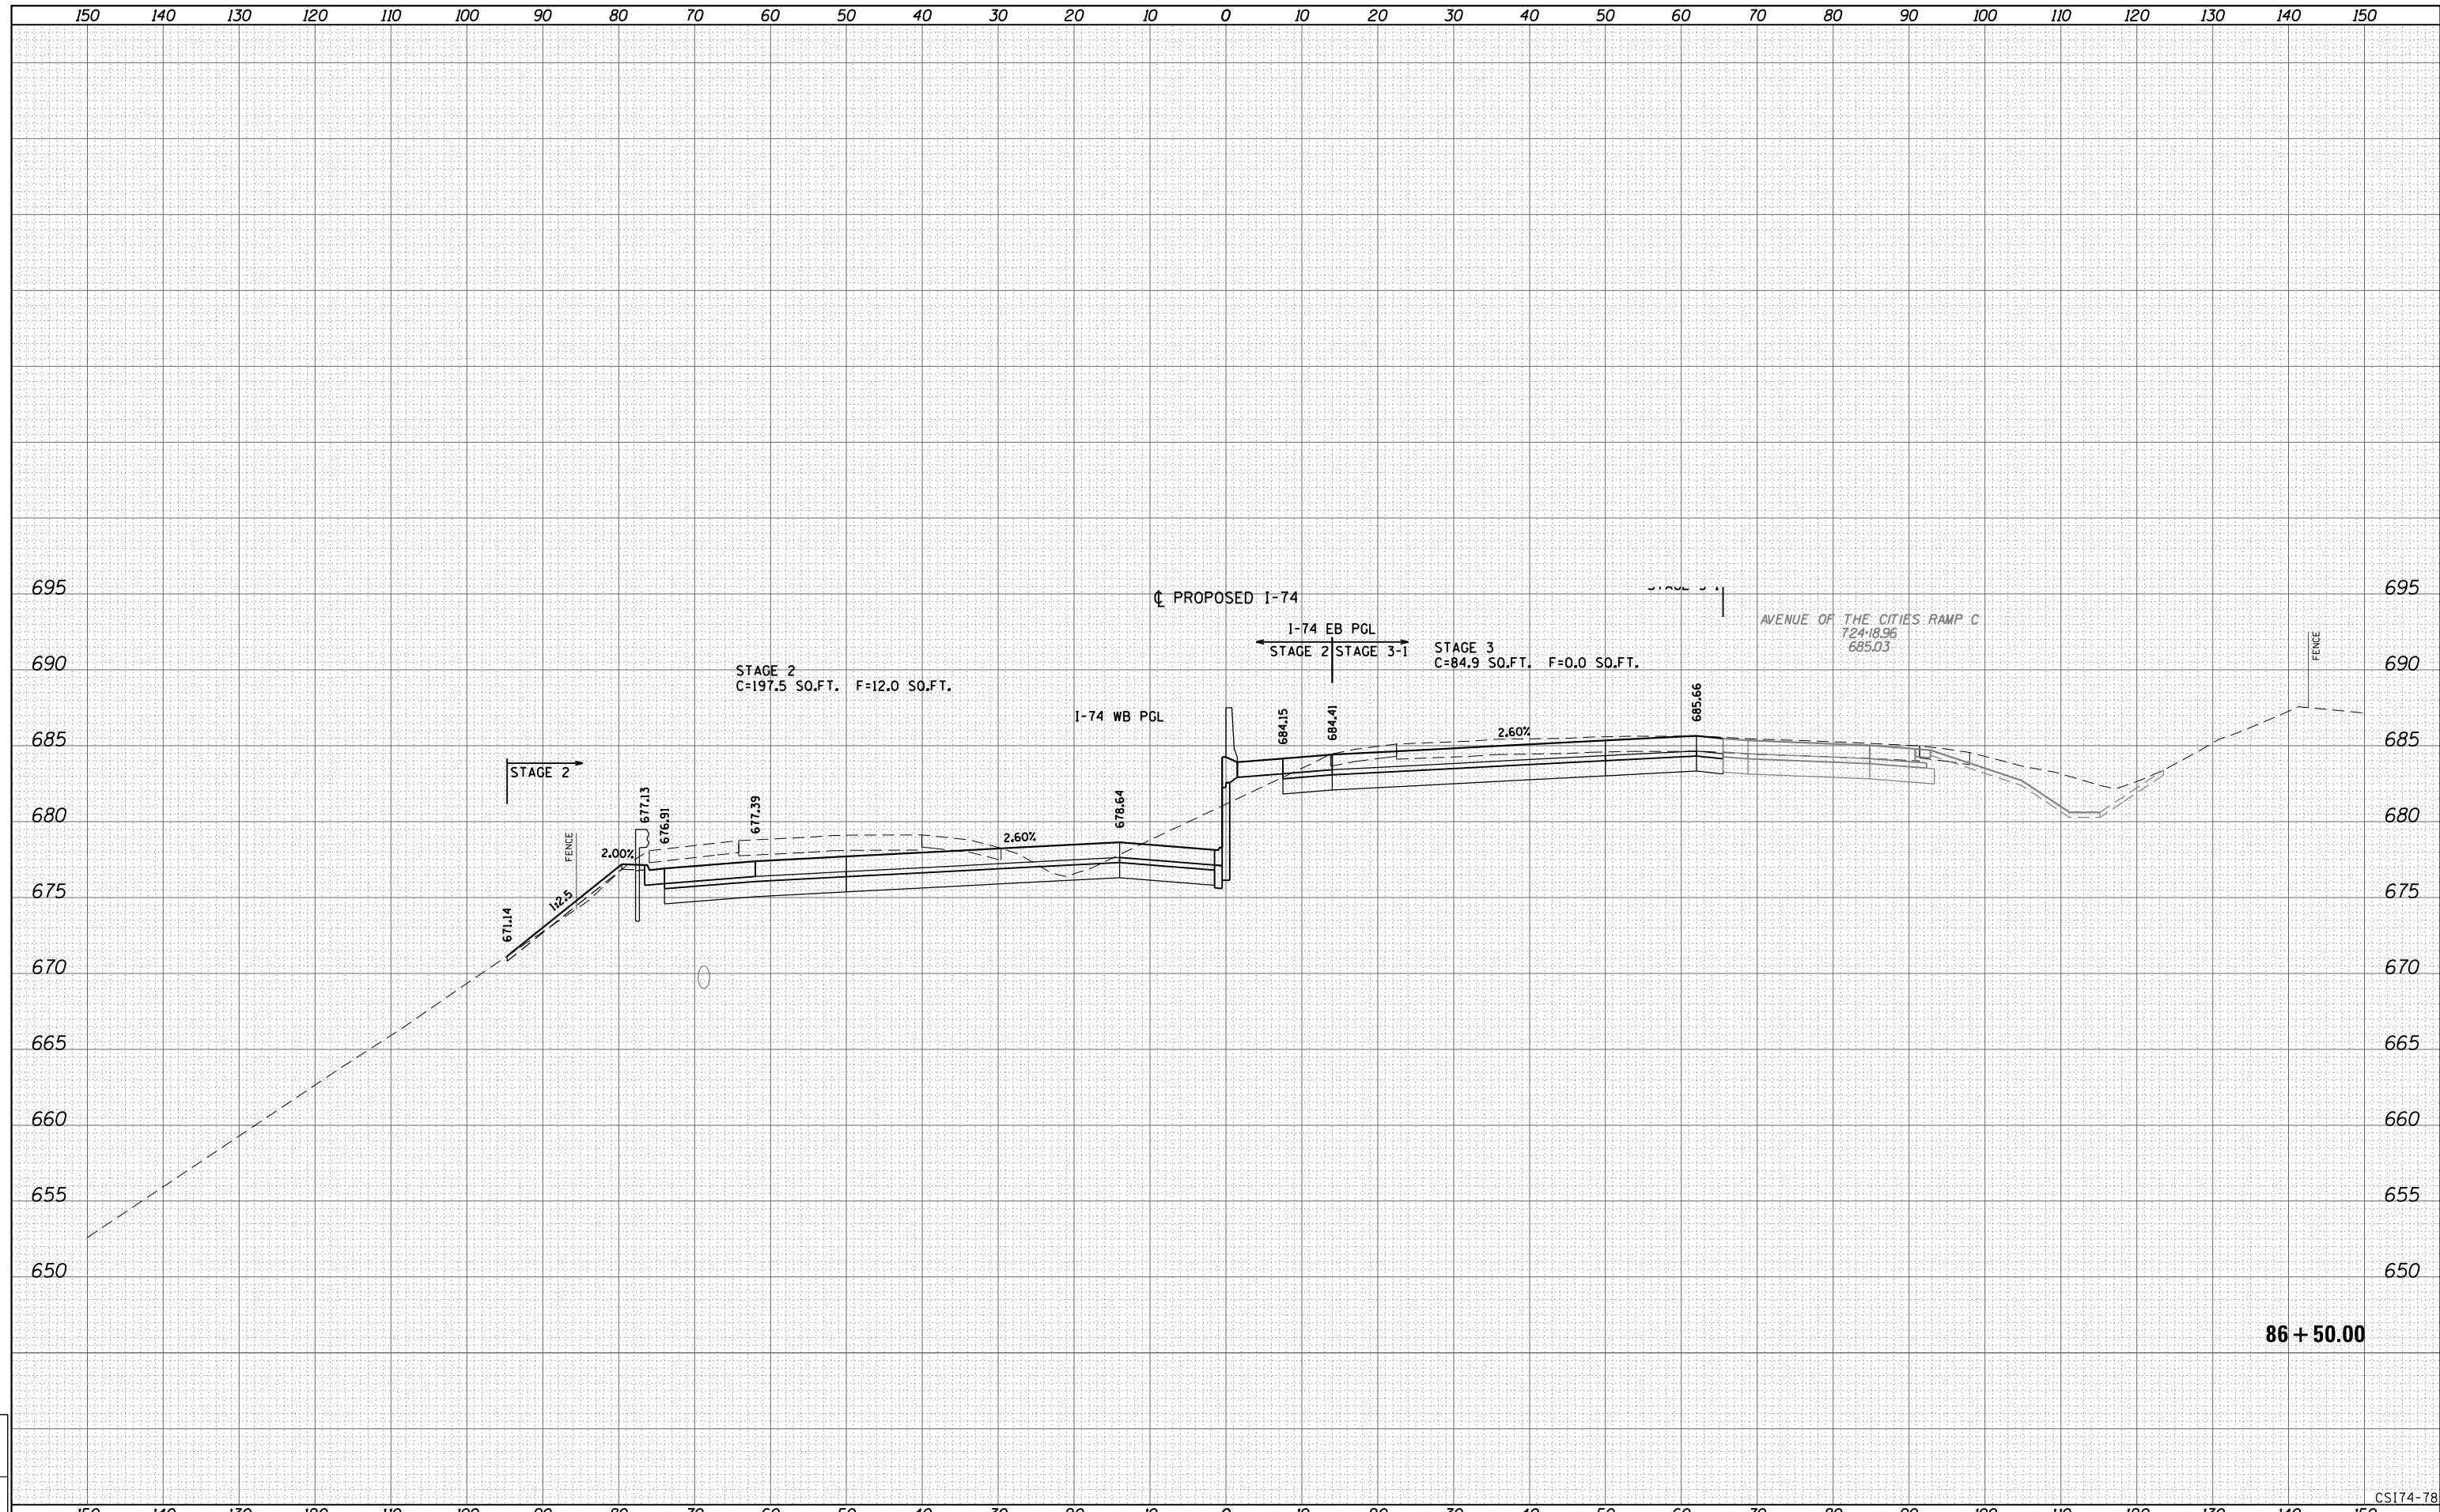

LAYOUT	
DRAWN	
REVIEWED	

FILE NAME =	D2CONCD-ABC-sht-xsc74.dgn	USER NAME =	bhodor	DESIGNED -	BMH	REVISED -	
				DRAWN -	KMD	REVISED -	
				CHECKED -		REVISED -	
				DATE -	3/23/2017	REVISED -	

**STATE OF ILLINOIS
DEPARTMENT OF TRANSPORTATION**


**CROSS SECTIONS
I-74 MAINLINE**

SCALE: _____ SHEET NO. 78 OF 171 SHEETS STA. 86+50.00 TO STA. 86+50.00

F.A.I. RTE.	SECTION	COUNTY	TOTAL SHEETS	SHEET NO.
74	(81-1R-1 & 81-1HBR, HBR-1, HBR-2)	ROCK ISLAND	1867	1645
CONTRACT NO. 64E26			ILLINOIS FED. AID PROJECT	

CS174-78

Alfred Benesch & Company
205 North Michigan Avenue, Suite 2400
Chicago, Illinois 60601
312-585-5450

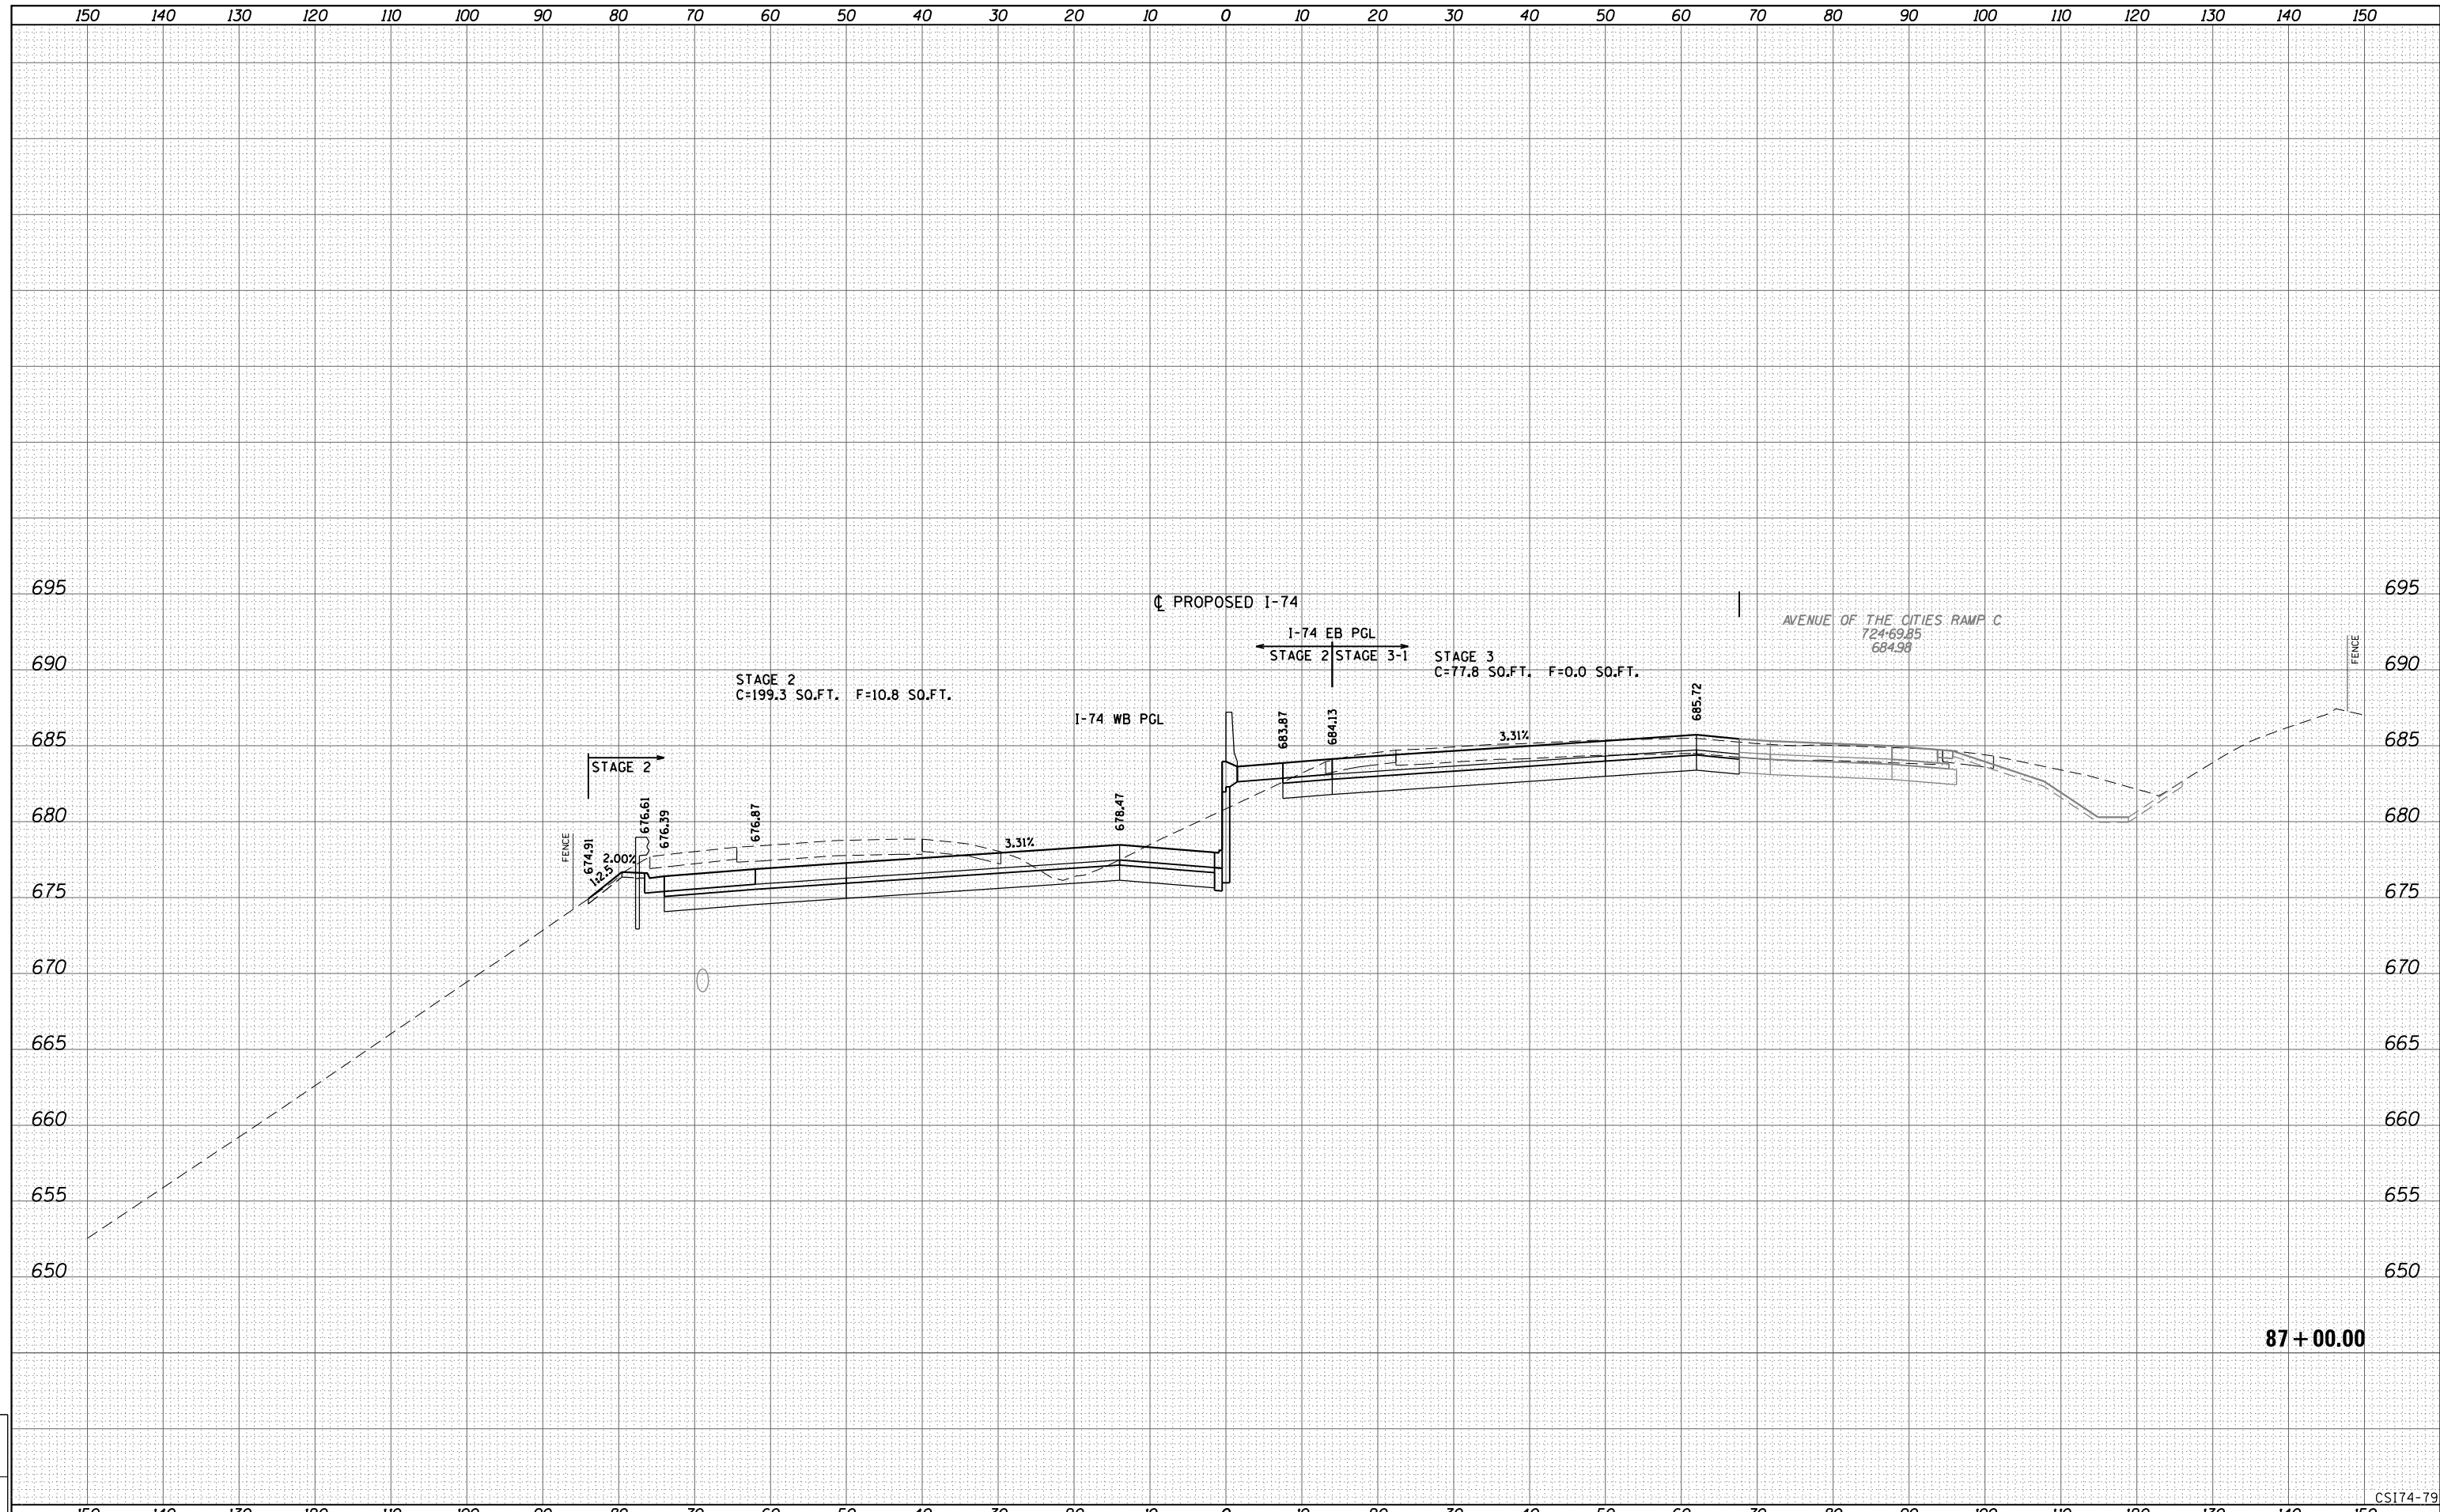

87 + 00.00

CS174-79

LAYOUT	
DRAWN	
REVIEWED	

FILE NAME =	D2CONCD-ABC-sht-xsc74.dgn	USER NAME =	bhador	DESIGNED -	BMH	REVISED -	
		DRAWN -	KMD	REVISED -			
		CHECKED -		REVISED -			
		DATE -	3/23/2017	REVISED -			

STATE OF ILLINOIS
DEPARTMENT OF TRANSPORTATION


CROSS SECTIONS
I-74 MAINLINE

SCALE: _____ SHEET NO. 79 OF 171 SHEETS STA. 87+00.00 TO STA. 87+00.00

F.A.I. RTE.	SECTION	COUNTY	TOTAL SHEETS	SHEET NO.
74	(81-1R-1 & 81-1HBR, HBR-1, HBR-2)	ROCK ISLAND	1867	1646
CONTRACT NO. 64E26				

ILLINOIS FED. AID PROJECT

Alfred Benesch & Company
205 North Michigan Avenue, Suite 2400
Chicago, Illinois 60601
312-585-6450

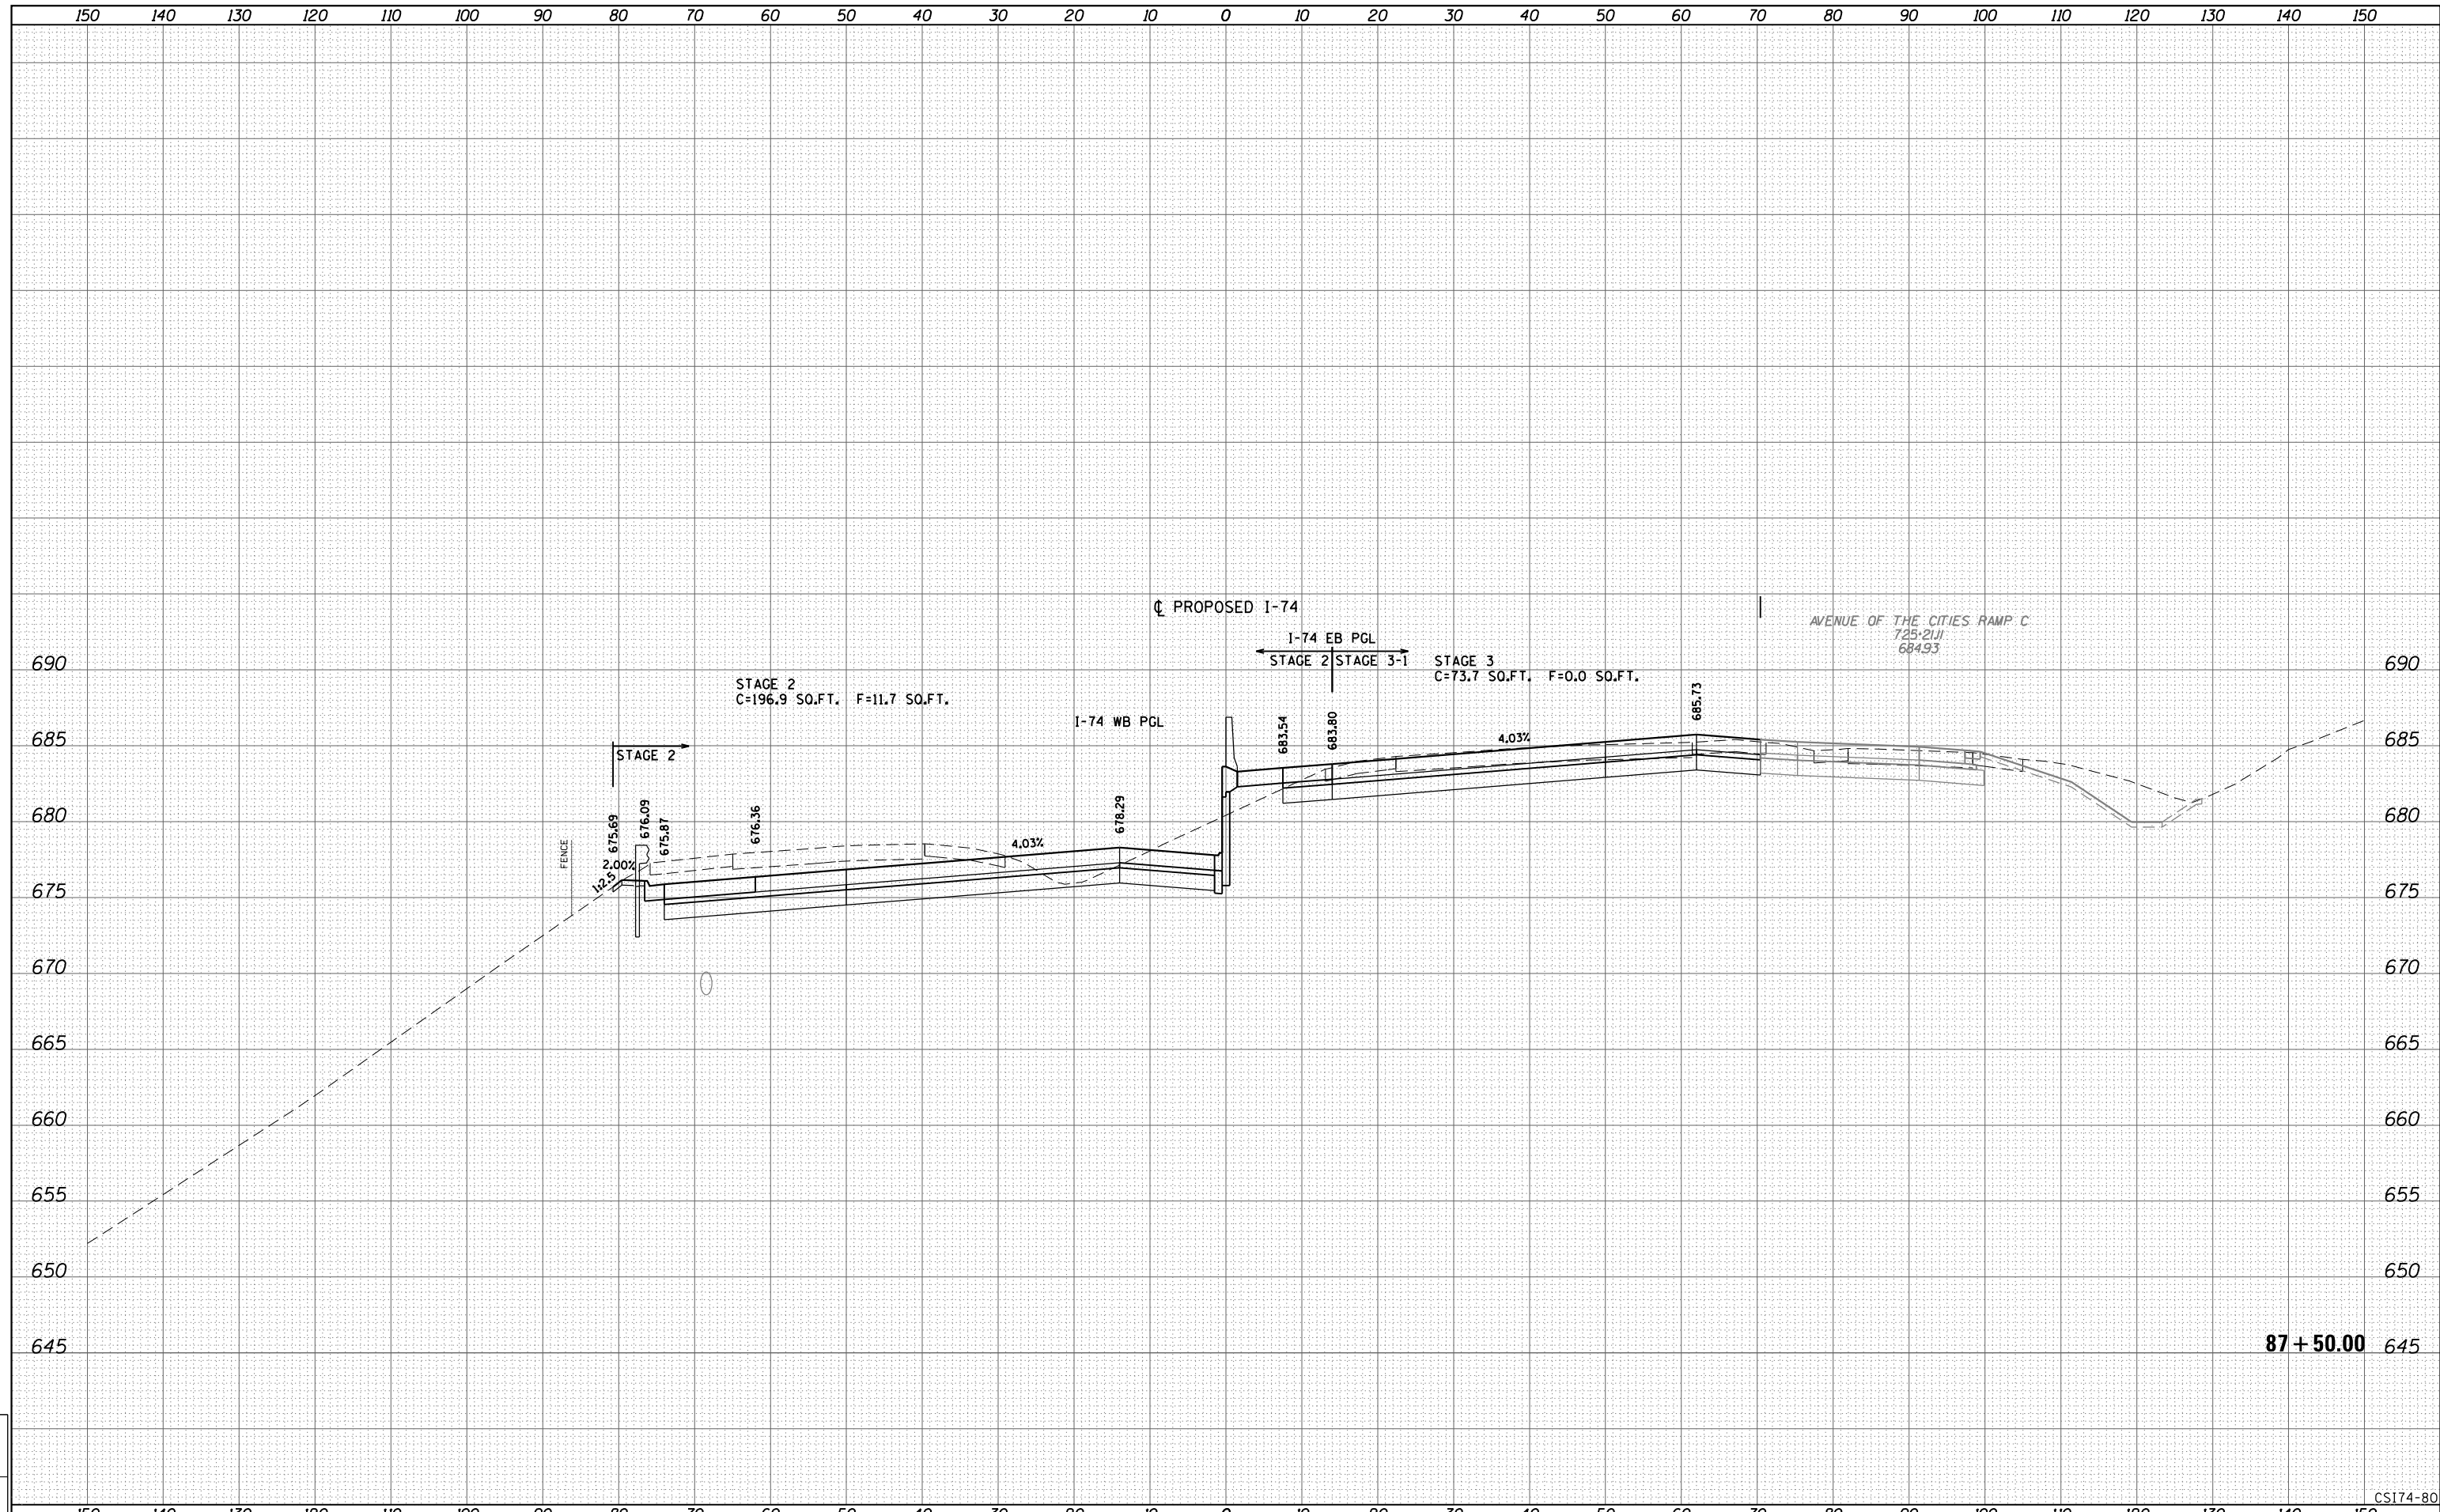

87 + 50.00

CSI174-80

LAYOUT	
DRAWN	
REVIEWED	

FILE NAME = D2CONCD-ABC-shr-xsc74.dgn	USER NAME = bhador	DESIGNED - BMH	REVISED -
		DRAWN - KMD	REVISED -
		CHECKED -	REVISED -
		DATE - 3/23/2017	REVISED -


STATE OF ILLINOIS
DEPARTMENT OF TRANSPORTATION

CROSS SECTIONS
I-74 MAINLINE

SCALE: _____ SHEET NO. 80 OF 171 SHEETS STA. 87+50.00 TO STA. 87+50.00

F.A.I. RTE.	SECTION	COUNTY	TOTAL SHEETS	SHEET NO.
74	(81-1R-1 & 81-1HBR, HBR-1, HBR-2)	ROCK ISLAND	1867	1647
CONTRACT NO. 64E26			ILLINOIS FED. AID PROJECT	

Alfred Benesch & Company
205 North Michigan Avenue, Suite 2400
Chicago, Illinois 60601
312-585-6450

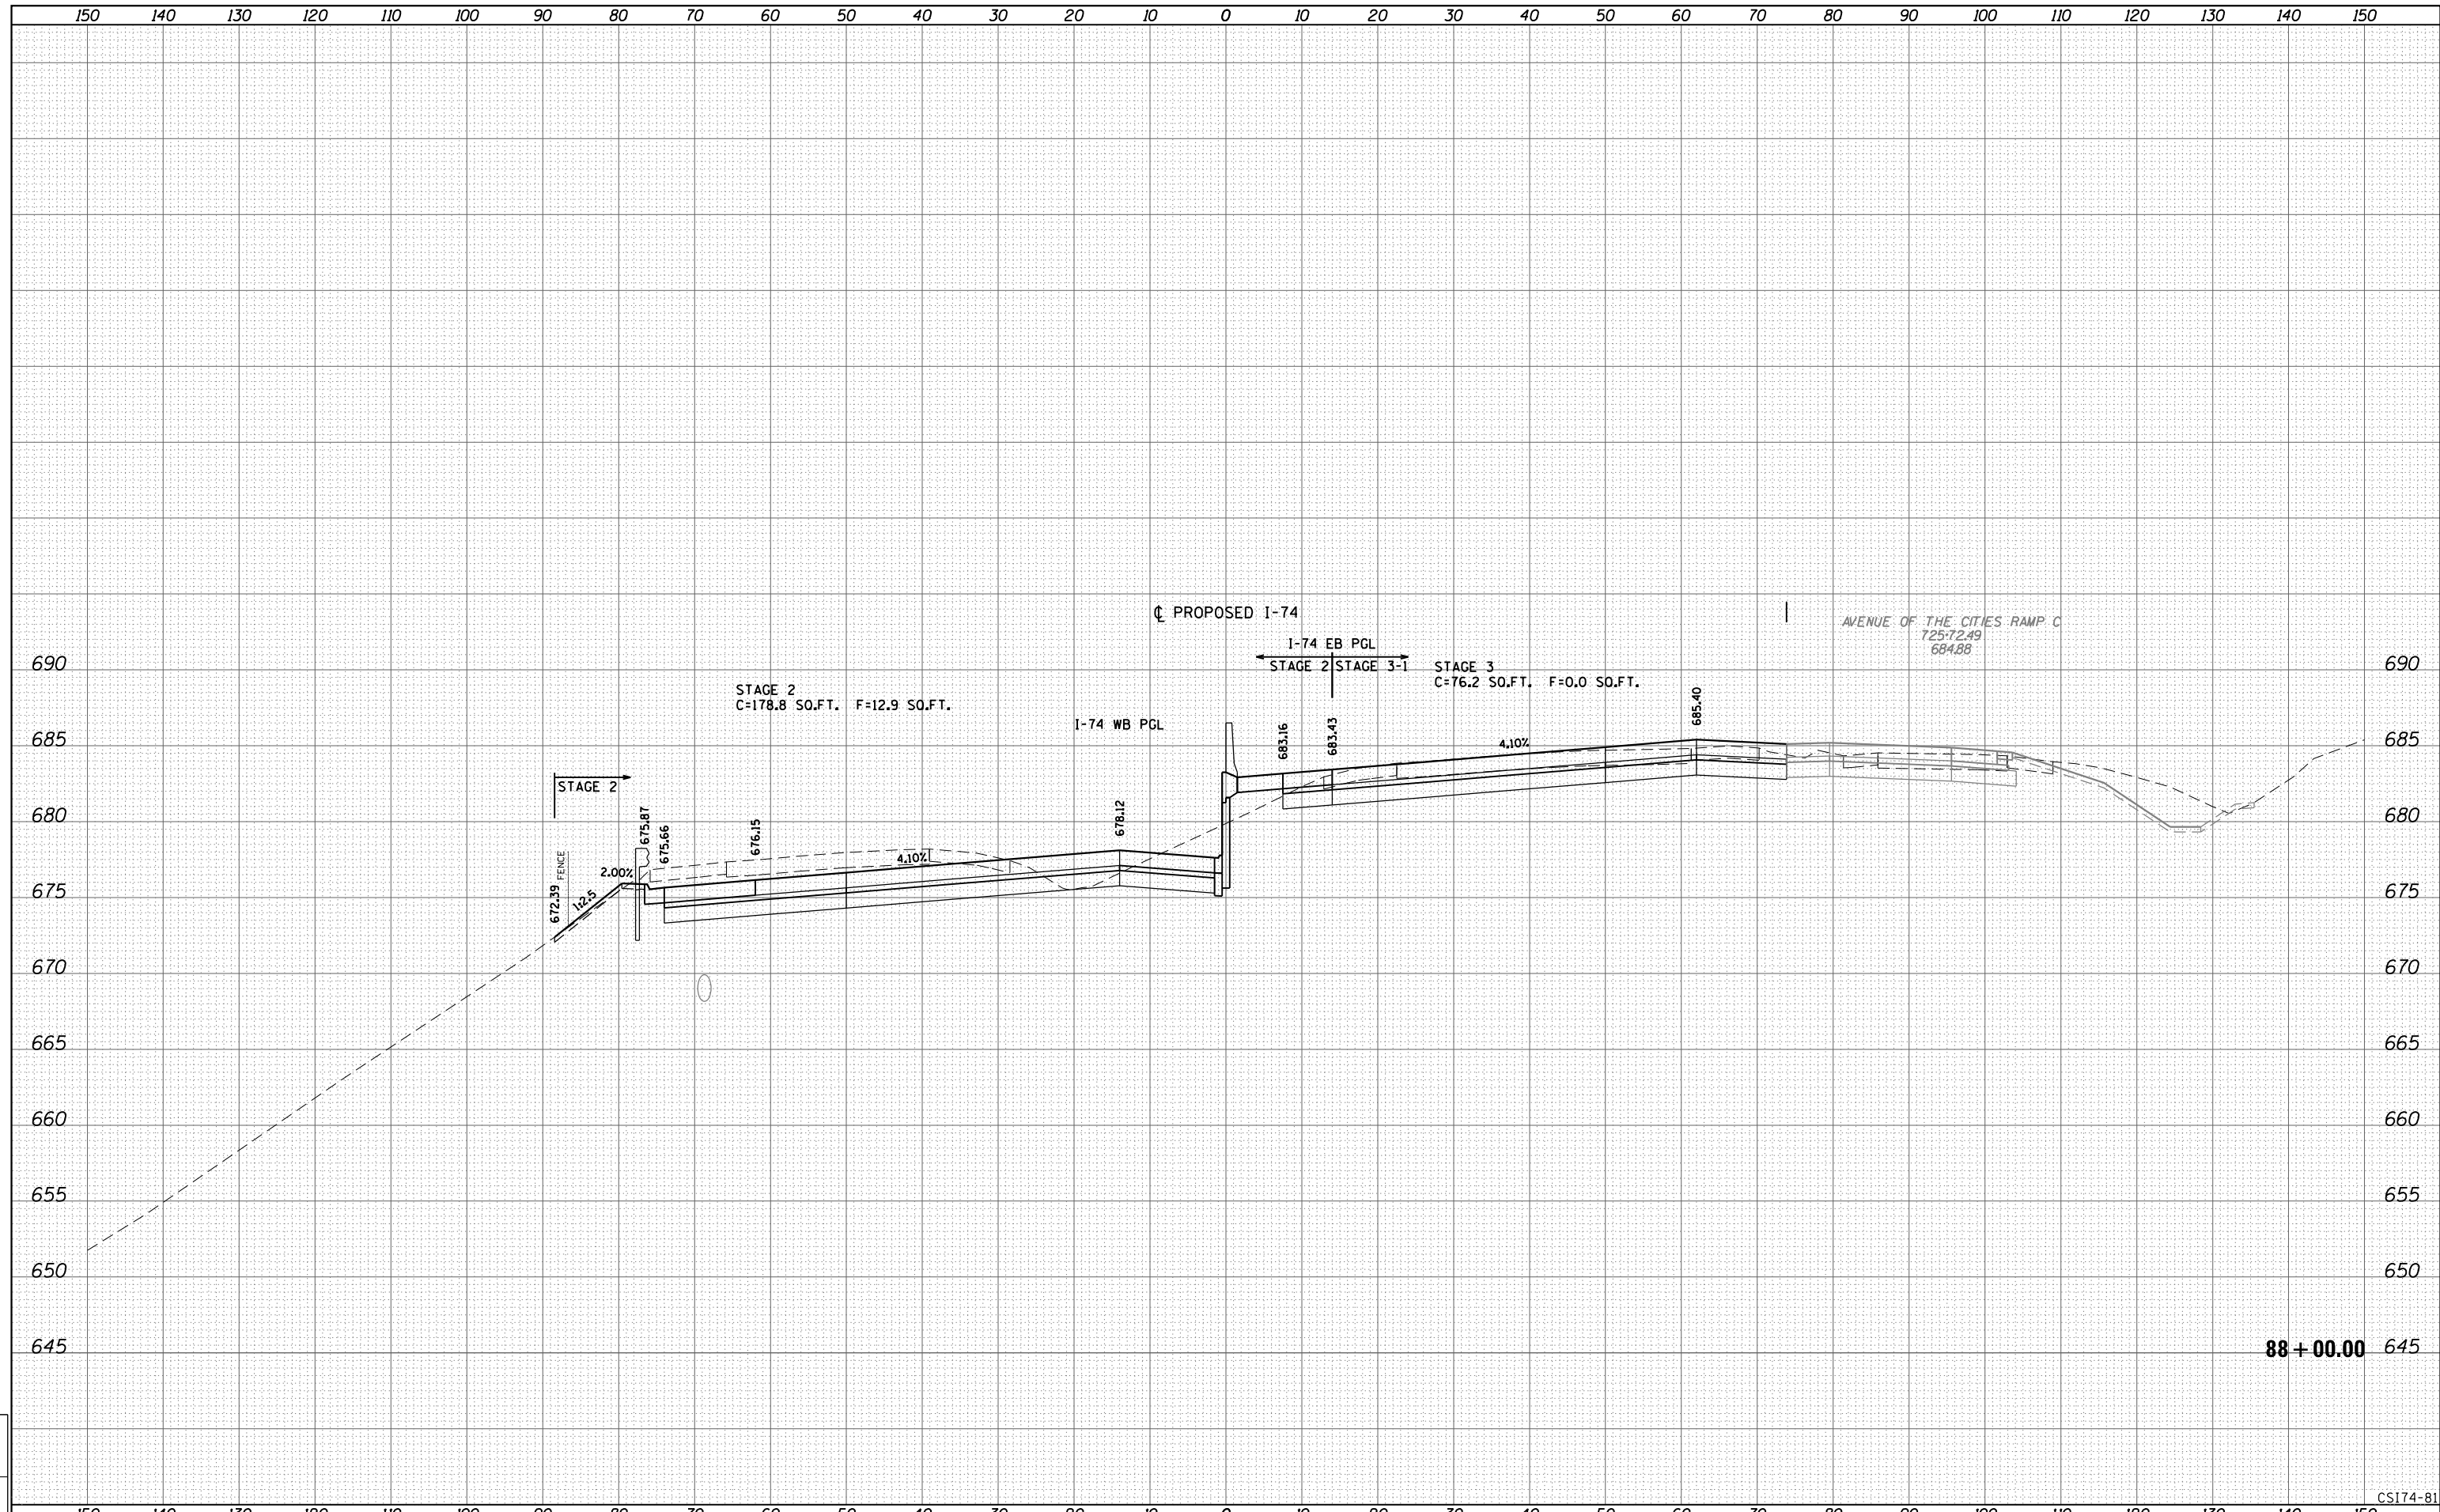

88 + 00.00

CS174-81

LAYOUT	
DRAWN	
REVIEWED	

FILE NAME = D2CONC0-ABC-shr-xsc74.dgn	USER NAME = bhador	DESIGNED - BMH	REVISIED -
		DRAWN - KMD	REVISIED -
		CHECKED -	REVISIED -
		DATE - 3/23/2017	REVISIED -


STATE OF ILLINOIS
DEPARTMENT OF TRANSPORTATION

CROSS SECTIONS
I-74 MAINLINE

SCALE: _____ SHEET NO. 81 OF 171 SHEETS STA. 88+00.00 TO STA. 88+00.00

F.A.I. RTE.	SECTION	COUNTY	TOTAL SHEETS	SHEET NO.
74	(81-11R-1 & 81-11HBR, HBR-1, HBR-2)	ROCK ISLAND	1867	1648
CONTRACT NO. 64E26			ILLINOIS FED. AID PROJECT	

Alfred Benesch & Company
205 North Michigan Avenue, Suite 2400
Chicago, Illinois 60601
312-585-5450

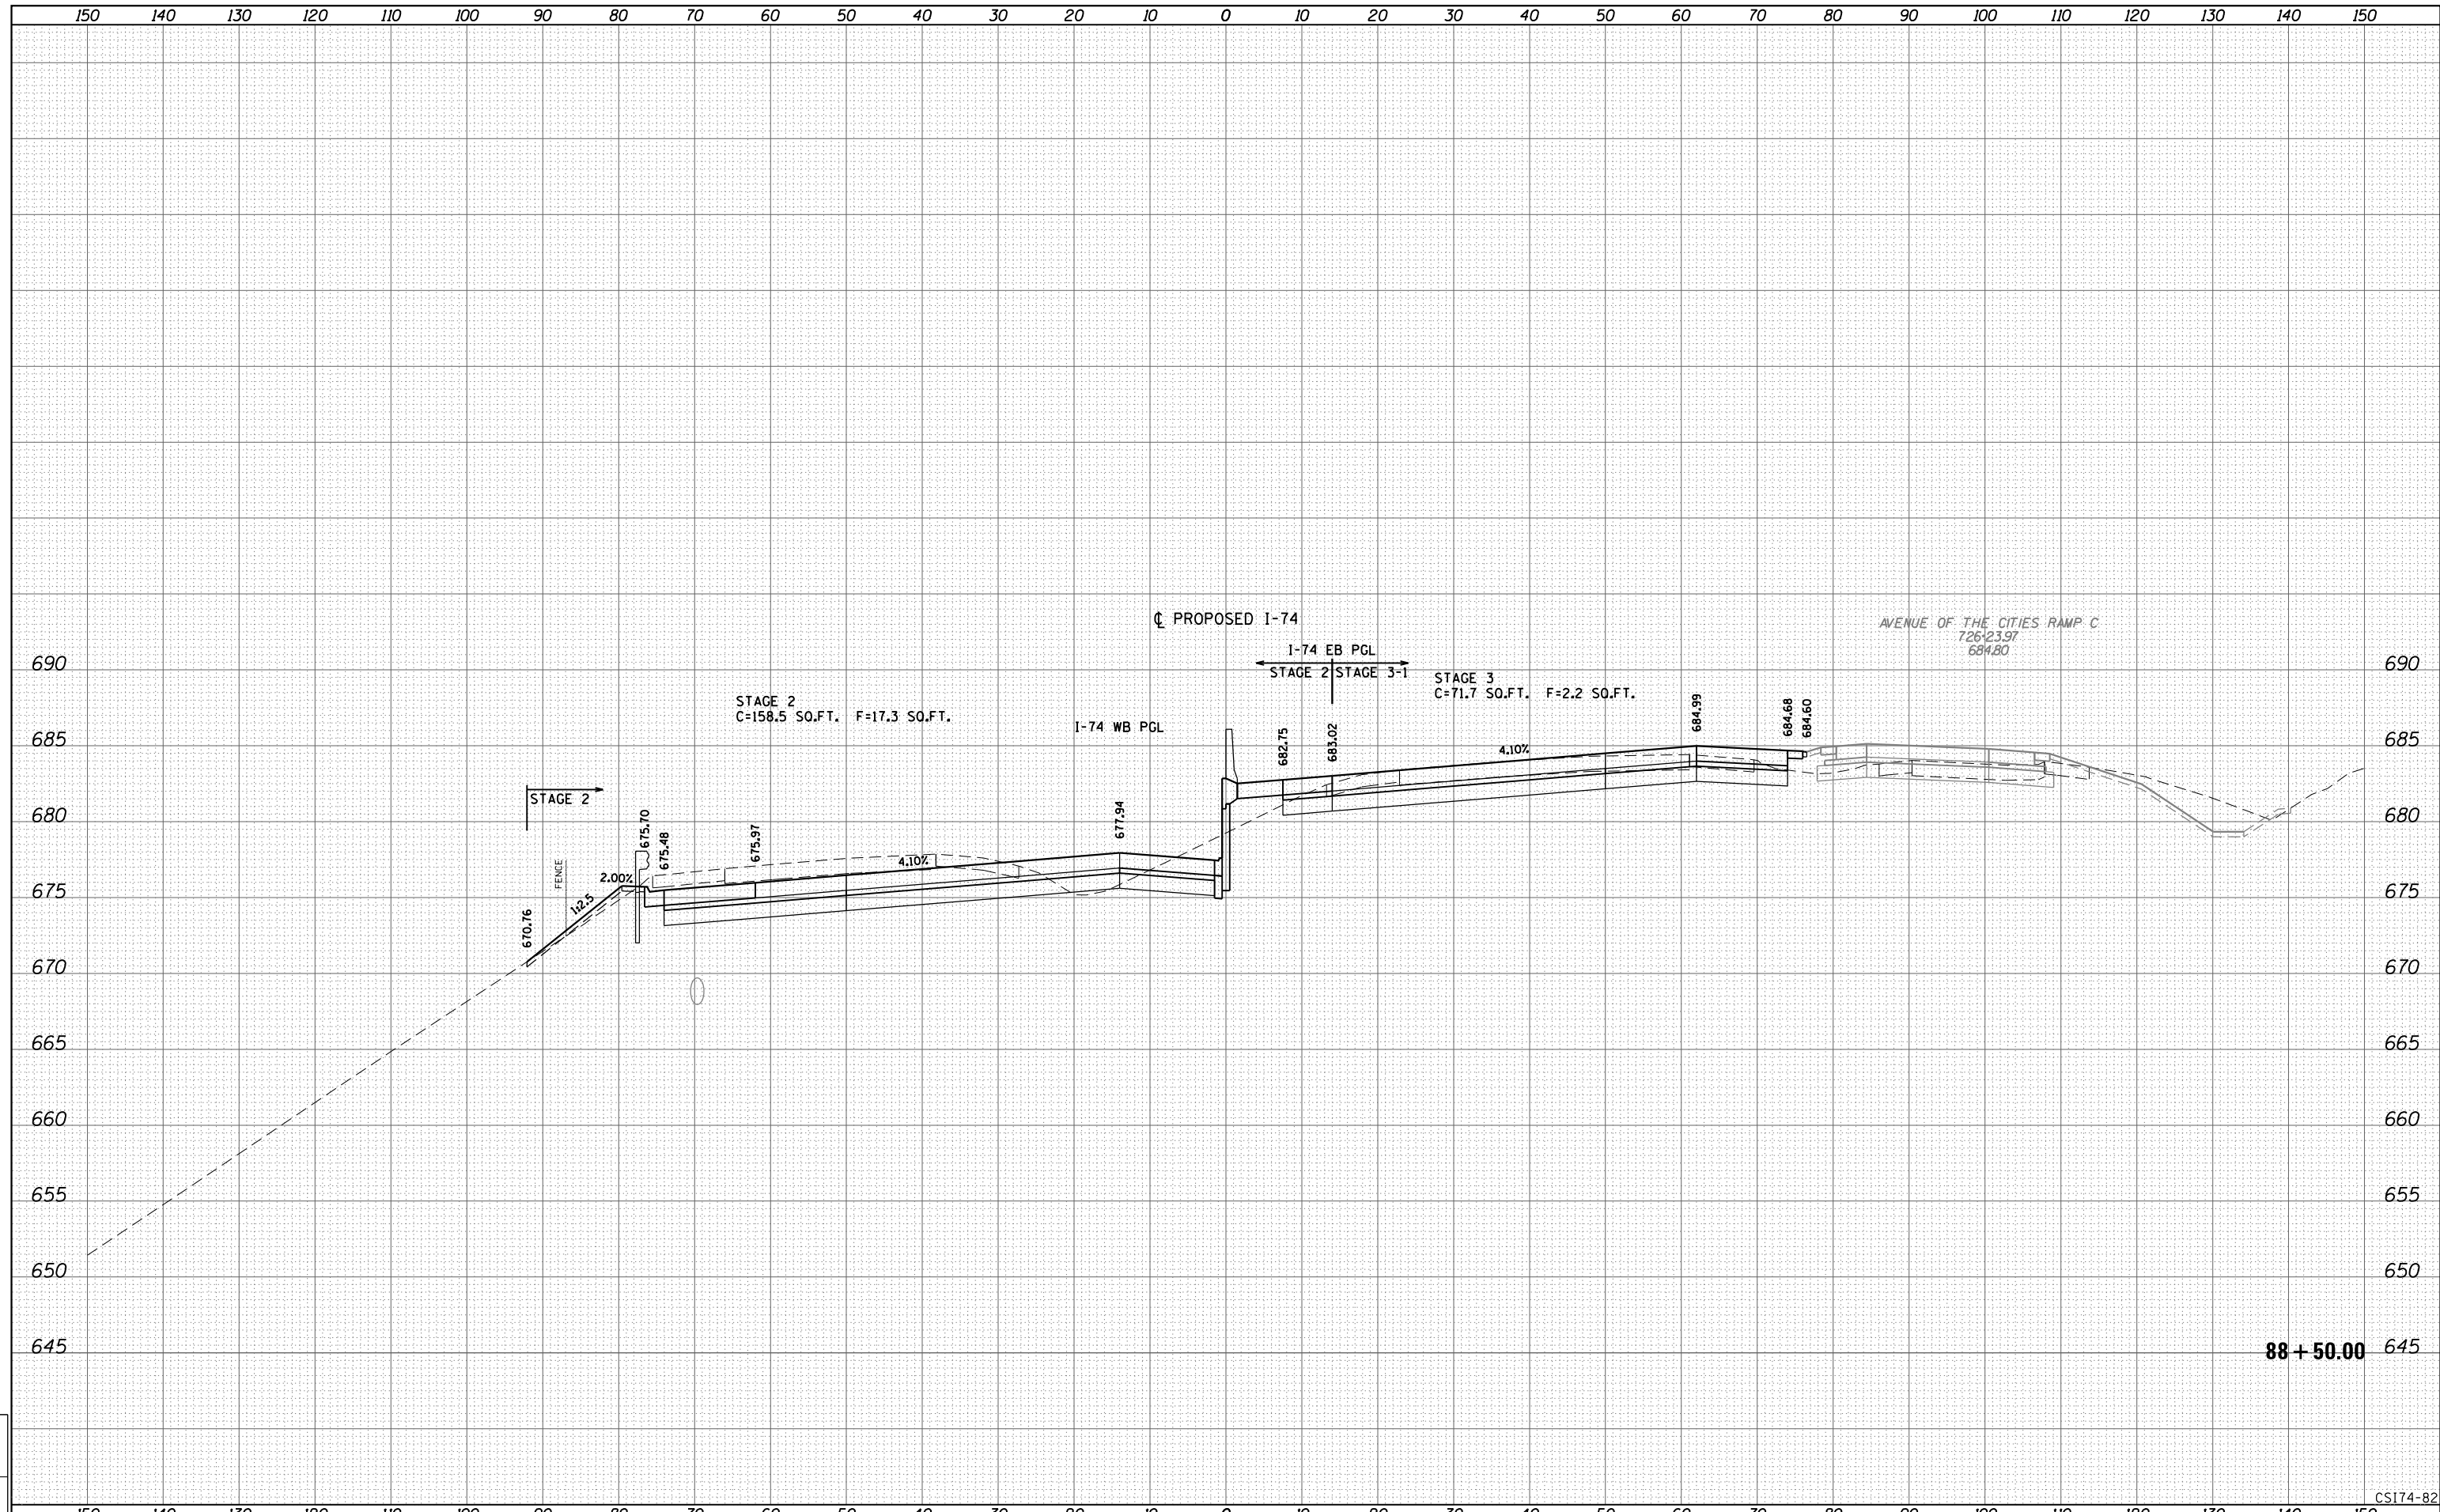

88 + 50.00

CS174-82

LAYOUT	
DRAWN	
REVIEWED	

FILE NAME =	D2CONCD-ABC-sht-xsc74.dgn	USER NAME =	bhodor	DESIGNED -	BMH	REVISED -	
		DRAWN -	KMD	REVISED -			
		CHECKED -		REVISED -			
		DATE -	3/23/2017	REVISED -			

STATE OF ILLINOIS
DEPARTMENT OF TRANSPORTATION


CROSS SECTIONS
I-74 MAINLINE

SCALE: _____ SHEET NO. 82 OF 171 SHEETS STA. 88+50.00 TO STA. 88+50.00

F.A.I. RTE.	SECTION	COUNTY	TOTAL SHEETS	SHEET NO.
74	(81-11R-1 & 81-11HBR, HBR-1, HBR-2)	ROCK ISLAND	1867	1649
CONTRACT NO. 64E26				

ILLINOIS FED. AID PROJECT

Alfred Benesch & Company
205 North Michigan Avenue, Suite 2400
Chicago, Illinois 60601
312-686-6450

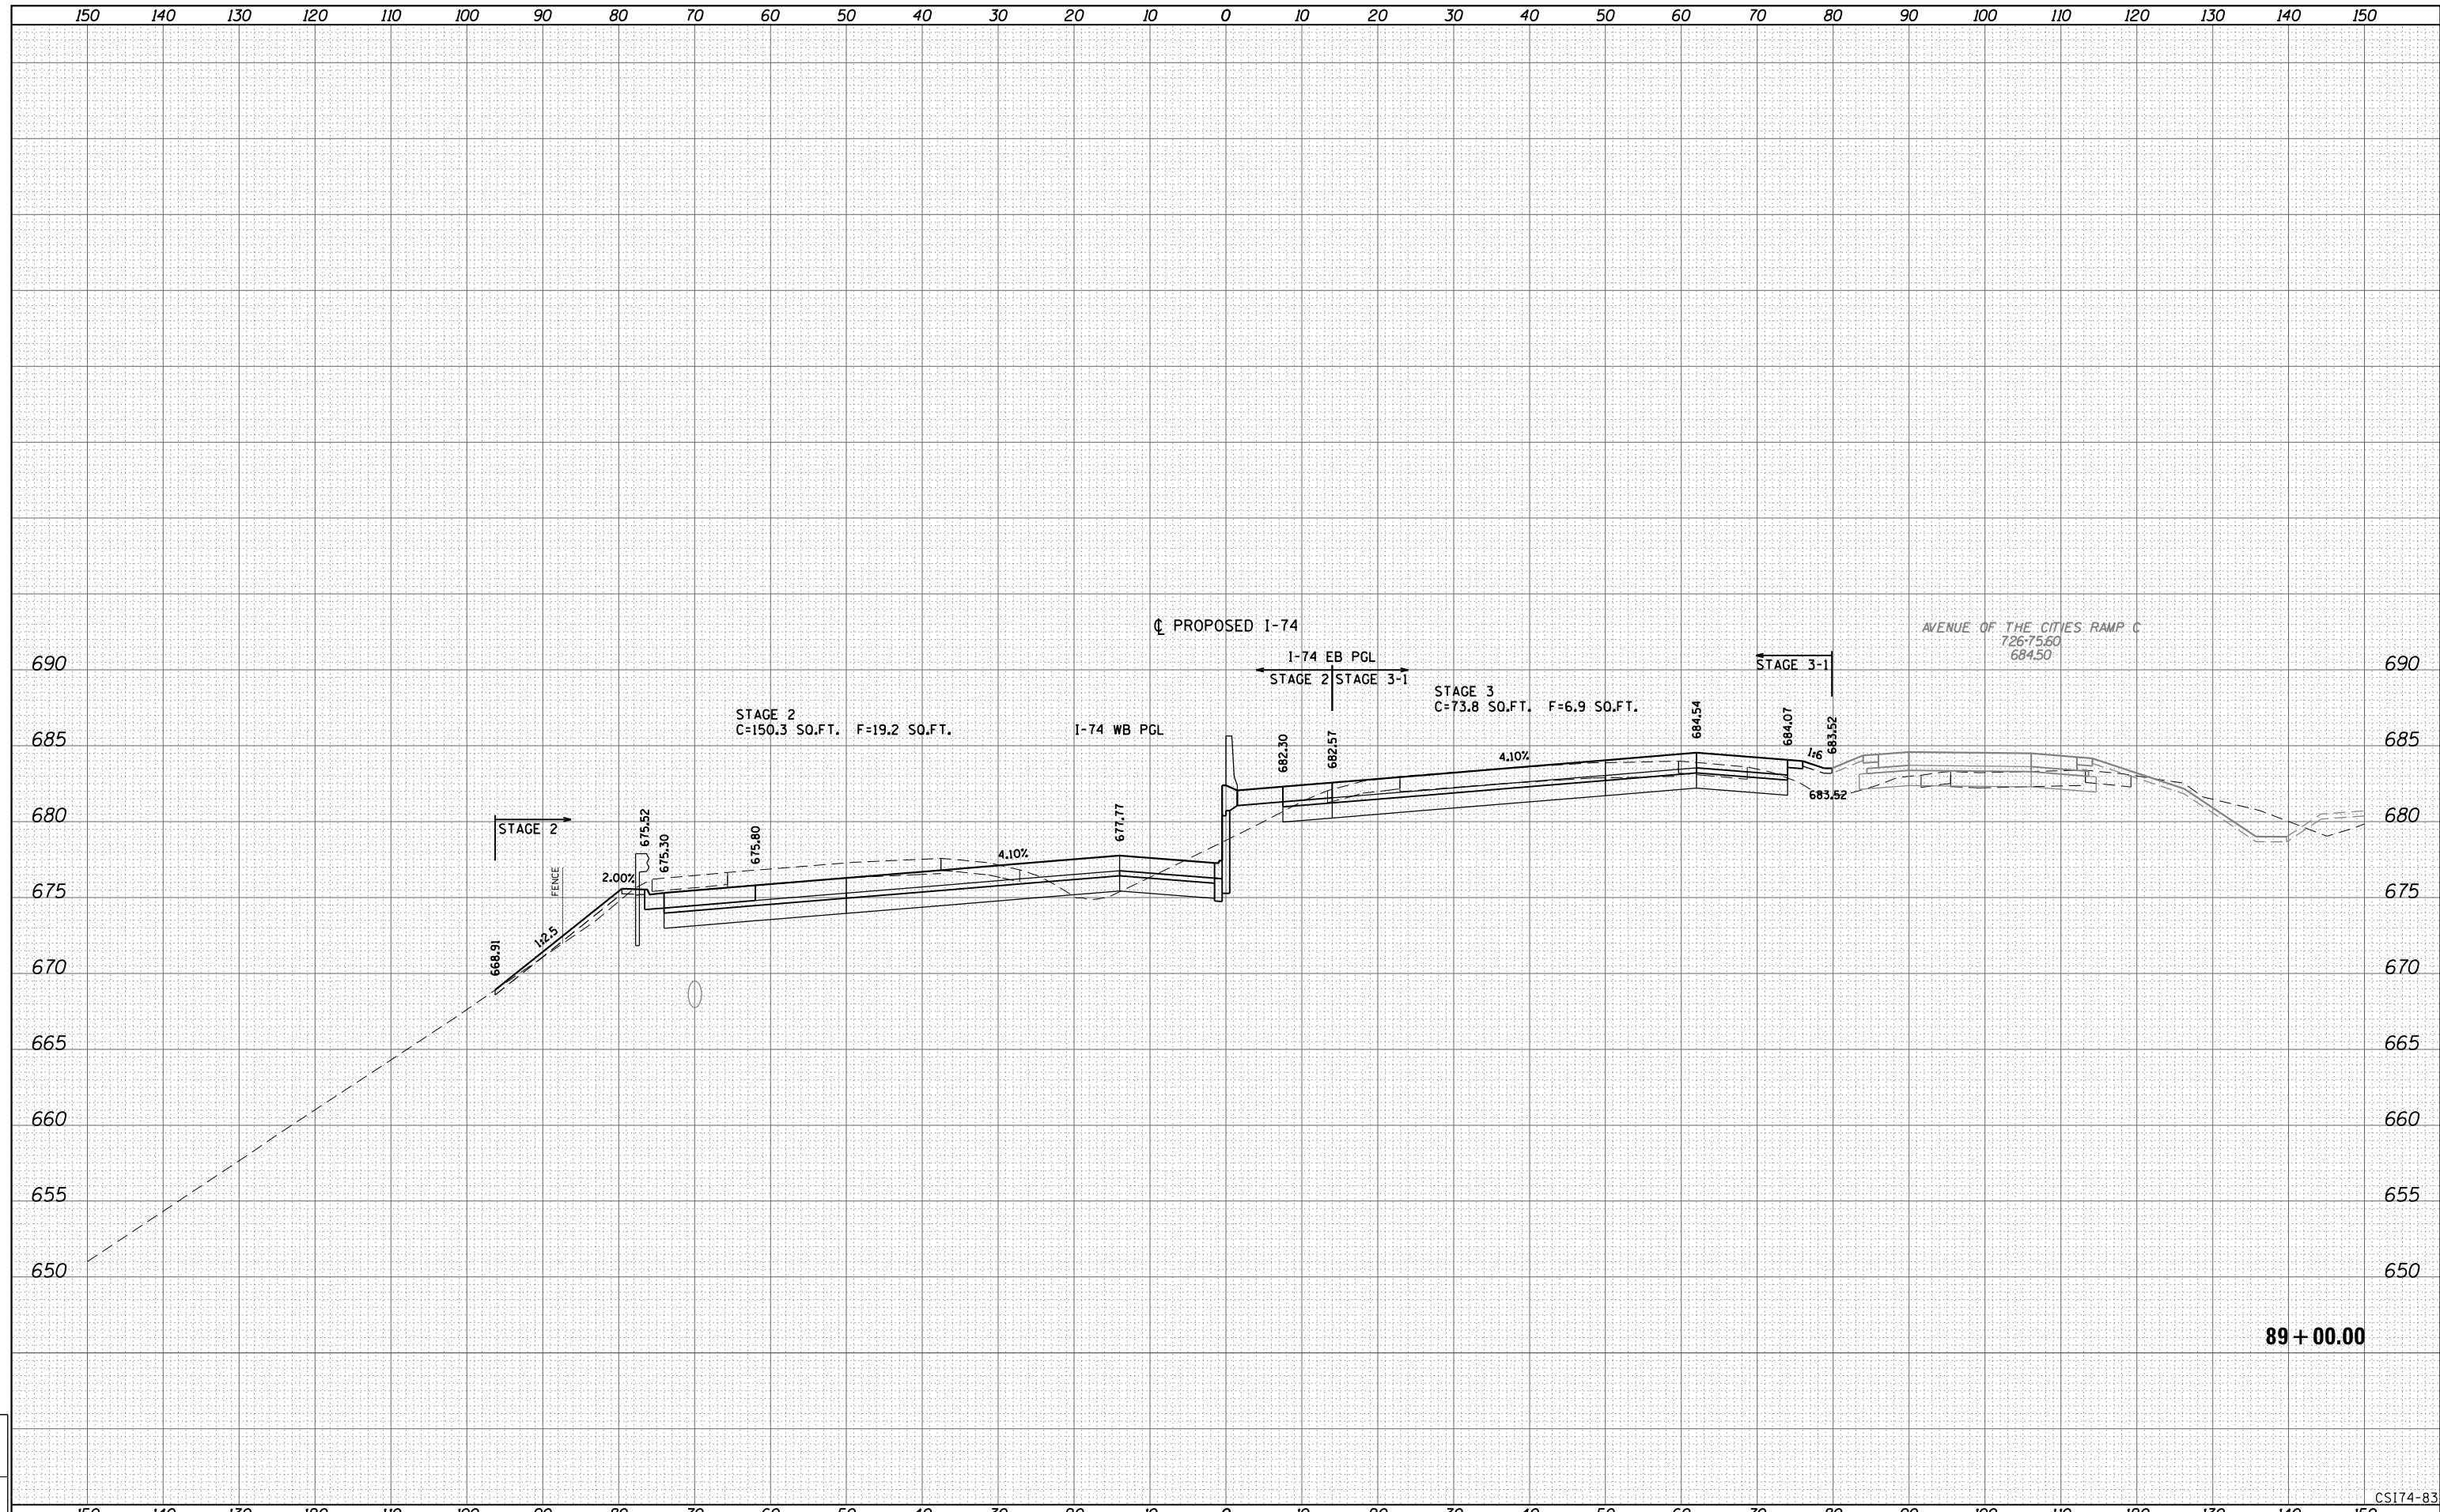

89 + 00.00

CS174-83

LAYOUT	
DRAWN	
REVIEWED	

FILE NAME = D2CONCD-ABC-sht-xsc74.dgn	USER NAME = bhador	DESIGNED - BMH	REVISIED -
		DRAWN - KMD	REVISIED -
		CHECKED -	REVISIED -
		DATE - 3/23/2017	REVISIED -


STATE OF ILLINOIS
DEPARTMENT OF TRANSPORTATION

CROSS SECTIONS
I-74 MAINLINE

SCALE: _____ SHEET NO. 83 OF 171 SHEETS STA. 89+00.00 TO STA. 89+00.00

F.A.I. RTE.	SECTION	COUNTY	TOTAL SHEETS	SHEET NO.
74	(81-1R-1 & 81-1HBR, HBR-1, HBR-2)	ROCK ISLAND	1867	1650
CONTRACT NO. 64E26			ILLINOIS FED. AID PROJECT	


Alfred Benesch & Company
205 North Michigan Avenue, Suite 2400
Chicago, Illinois 60601
312.686.6450

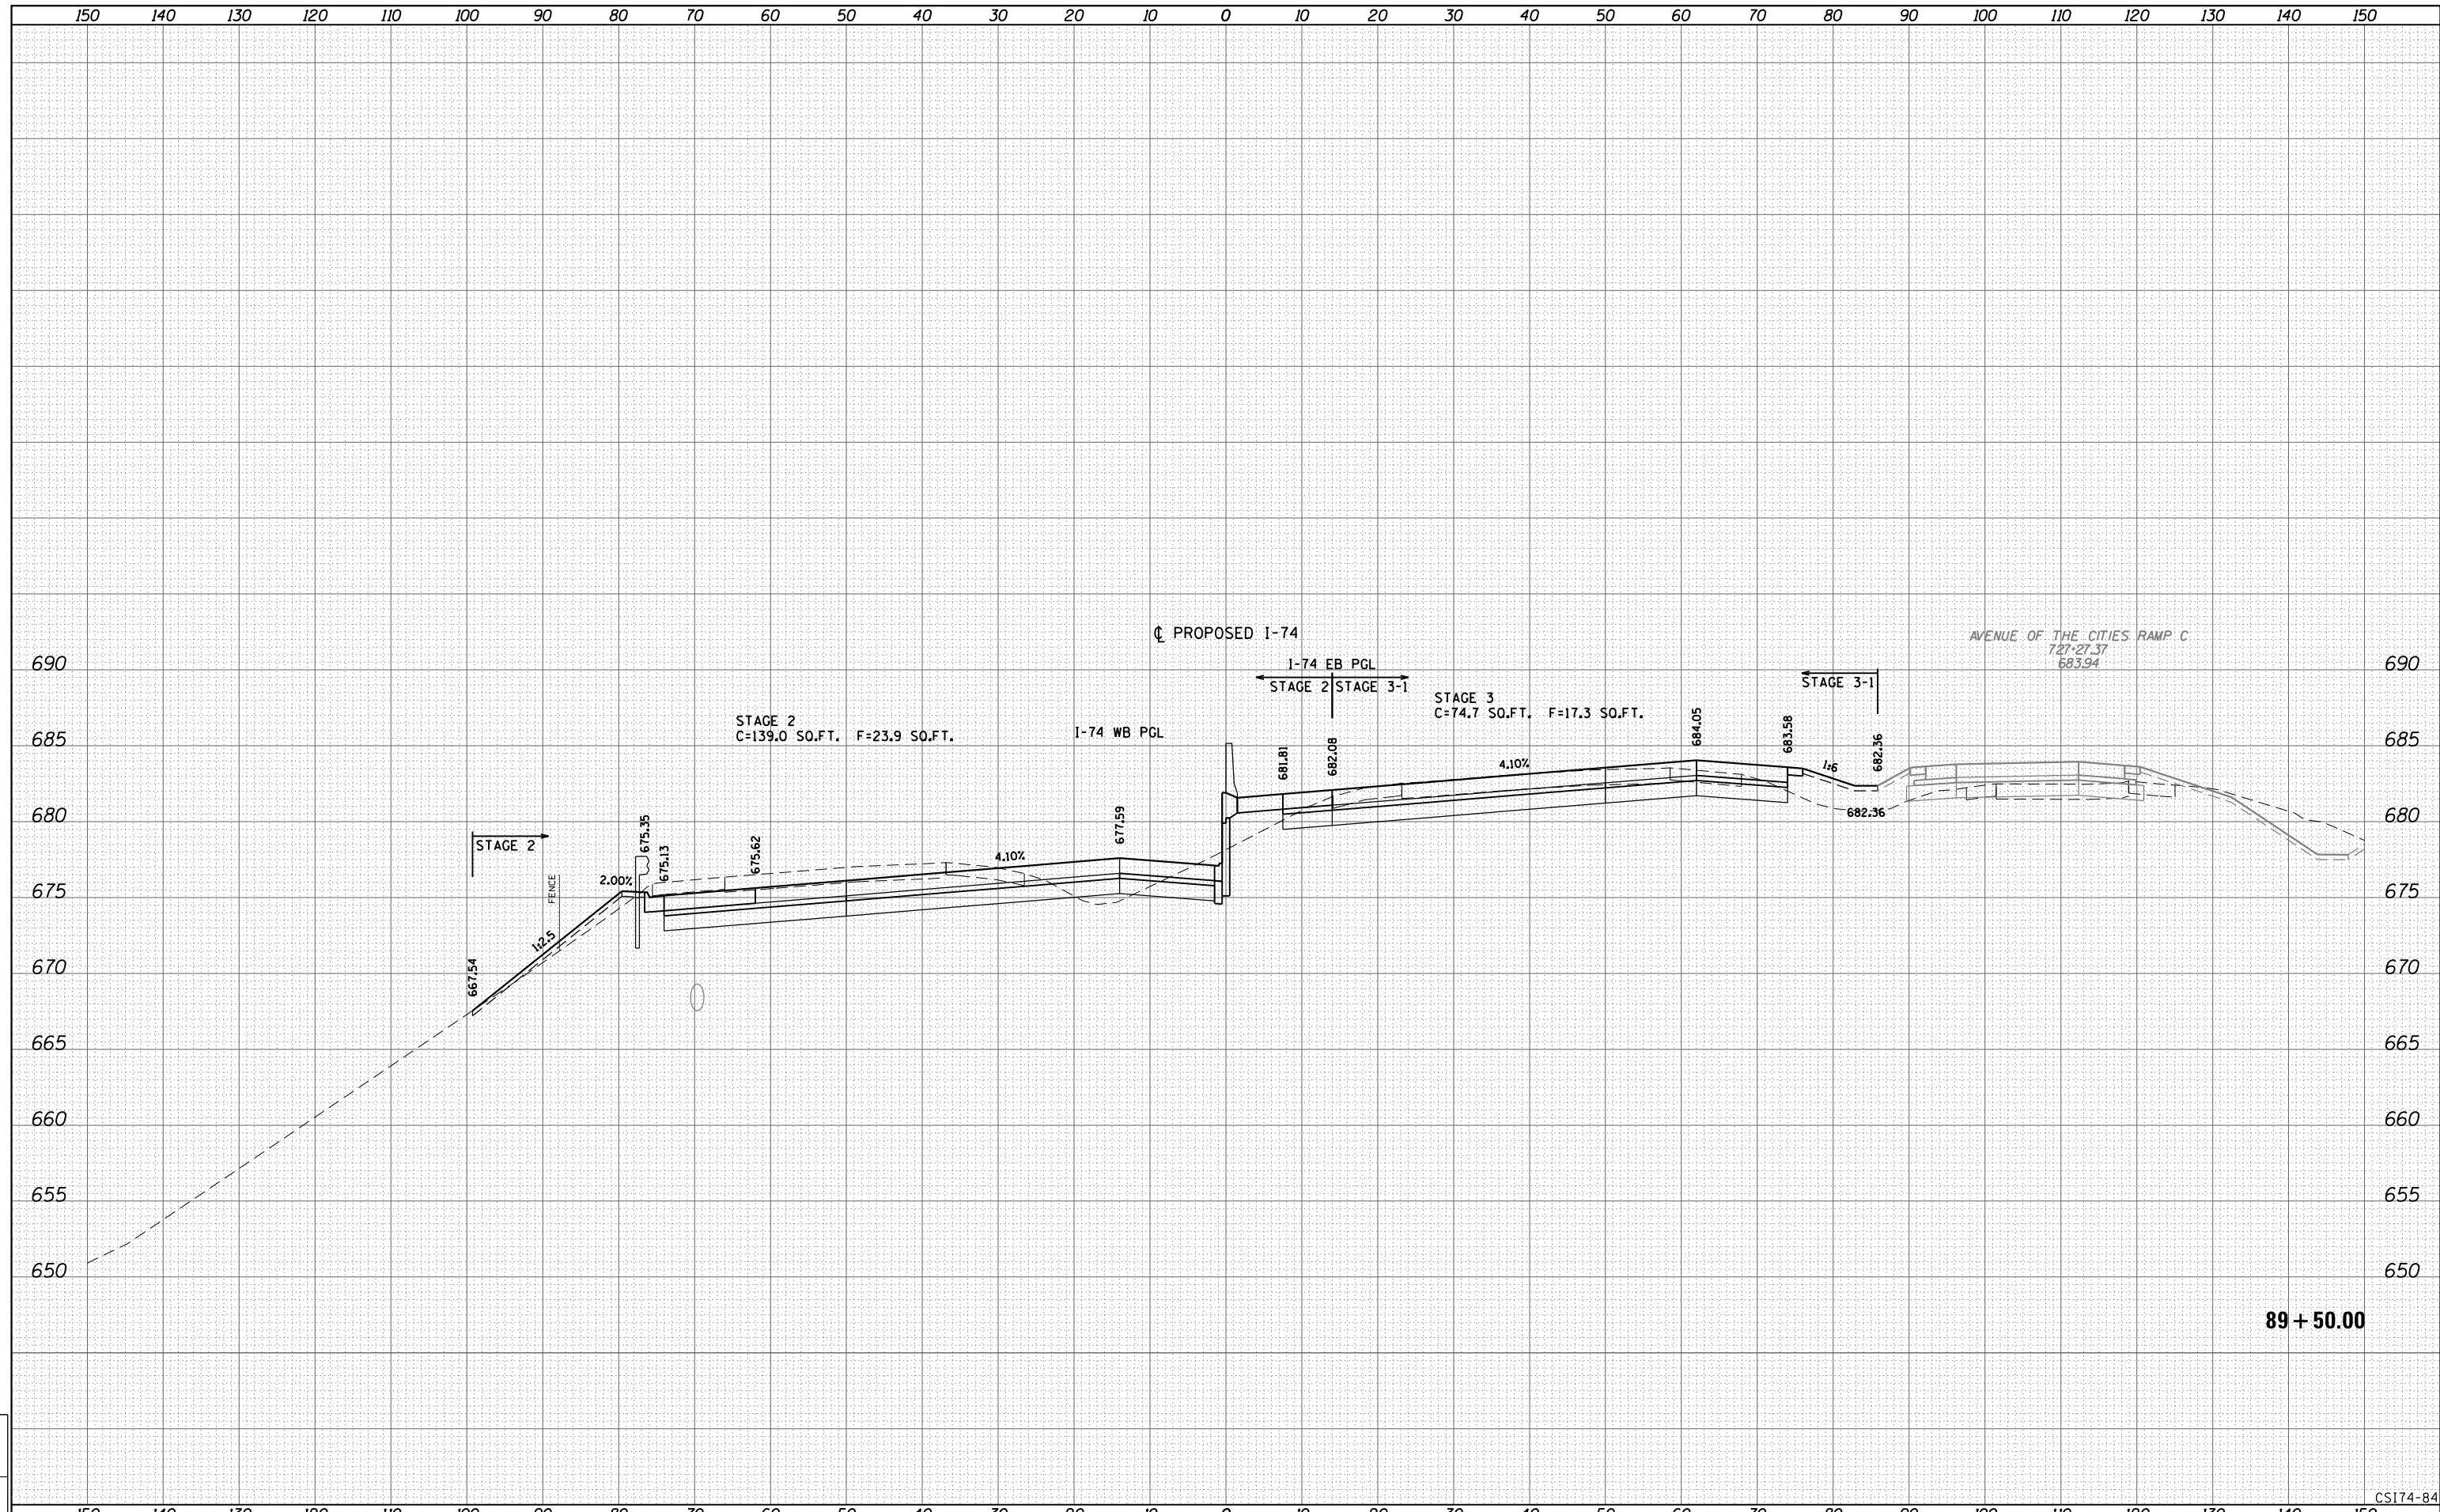

LAYOUT	
DRAWN	
REVIEWED	

FILE NAME = D2CONCD-ABC-sht-xsc74.dgn	USER NAME = bhador	DESIGNED - BMH	REVISÉD -	STATE OF ILLINOIS DEPARTMENT OF TRANSPORTATION	CROSS SECTIONS I-74 MAINLINE		F.A.I. RTE. 74	SECTION (81-1R-1 & 81-1HBR, HBR-1, HBR-2)	COUNTY ROCK ISLAND	TOTAL SHEETS 1867	SHEET NO. 1651	
	PLOT SCALE =	CHECKED -	REVISÉD -		SCALE: _____	SHEET NO. 84 OF 171 SHEETS	STA. 89+50.00 TO STA. 89+50.00	CONTRACT NO. 64E26		ILLINOIS FED. AID PROJECT		
	PLOT DATE = 5/5/2017	DATE - 3/23/2017	REVISÉD -									
CS174-84												

Alfred Benesch & Company
205 North Michigan Avenue, Suite 2400
Chicago, Illinois 60601
312.585.4450

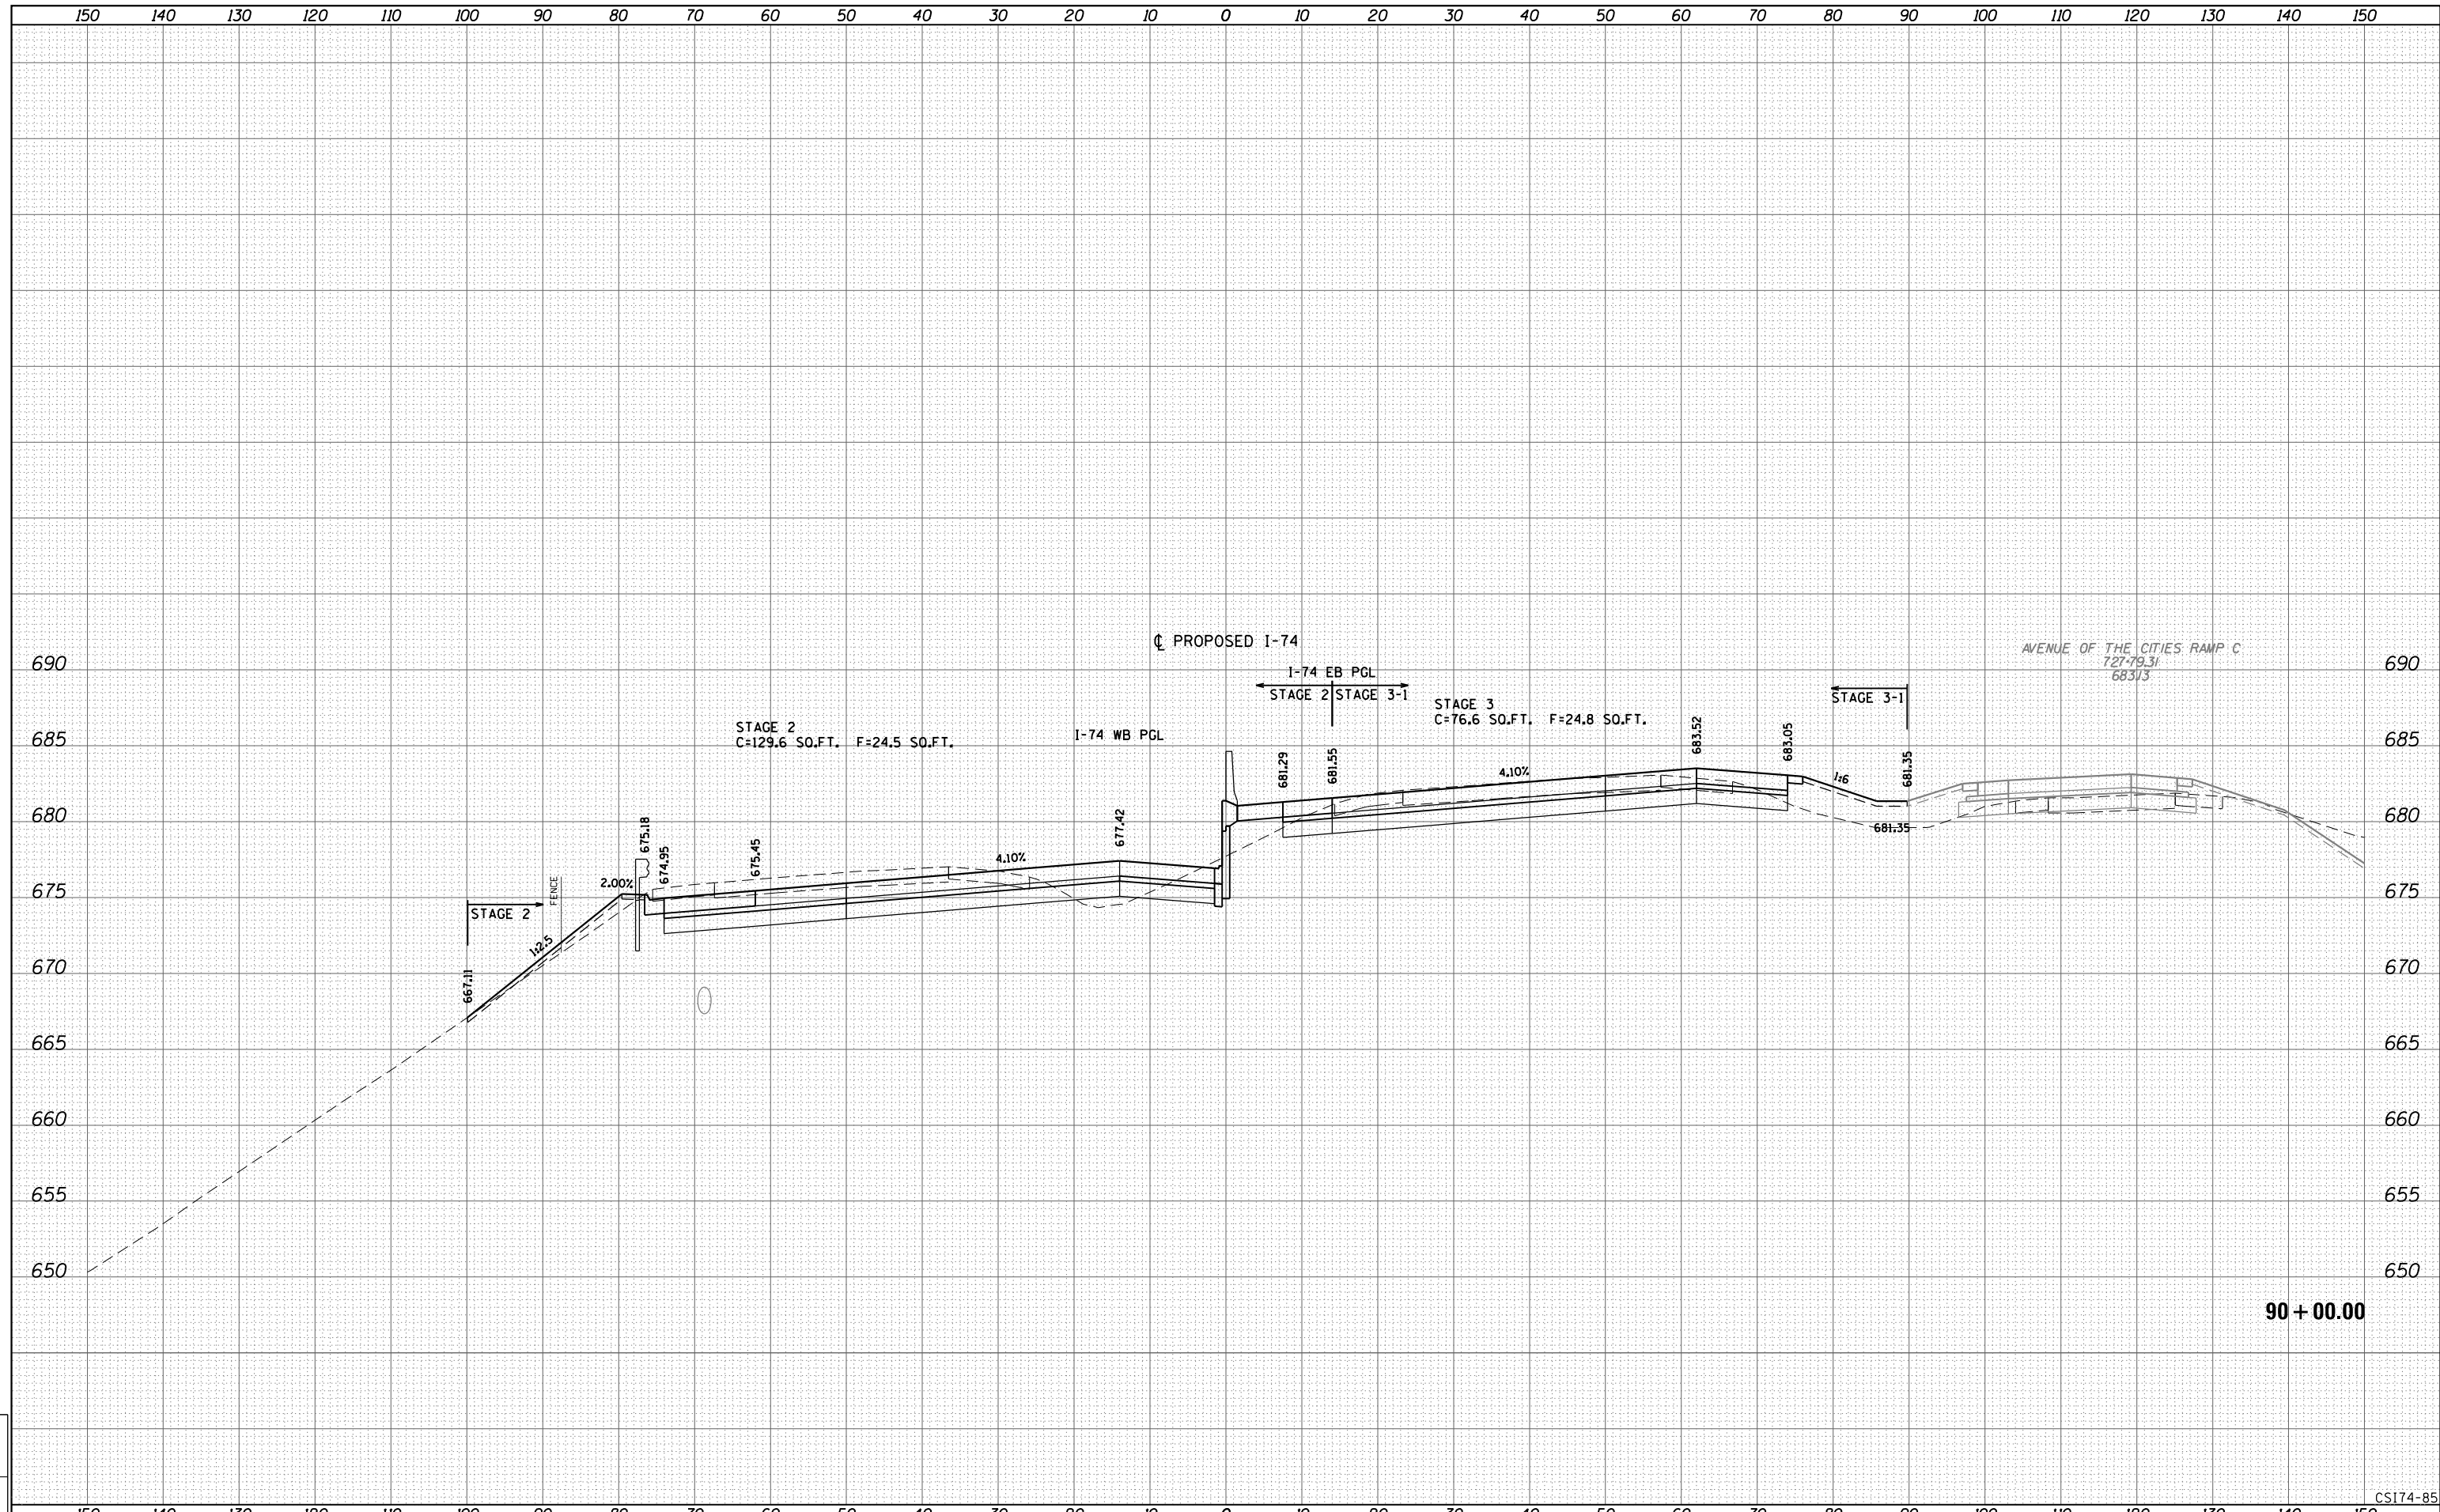

LAYOUT	
DRAWN	
REVIEWED	

FILE NAME =	D2CONCD-ABC-sht-xsc74.dgn	USER NAME =	bhodor	DESIGNED -	BMH	REVISED -	
				DRAWN -	KMD	REVISED -	
				CHECKED -		REVISED -	
				DATE -	3/23/2017	REVISED -	

STATE OF ILLINOIS
DEPARTMENT OF TRANSPORTATION


CROSS SECTIONS
I-74 MAINLINE

SCALE: _____ SHEET NO. 85 OF 171 SHEETS STA. 90+00.00 TO STA. 90+00.00

F.A.I. RTE.	SECTION	COUNTY	TOTAL SHEETS	SHEET NO.
74	(81-1R-1 & 81-1HBR, HBR-1, HBR-2)	ROCK ISLAND	1867	1652
CONTRACT NO. 64E26			ILLINOIS FED. AID PROJECT	

CS174-85

Alfred Benesch & Company
205 North Michigan Avenue, Suite 2400
Chicago, Illinois 60601
312.686.6450

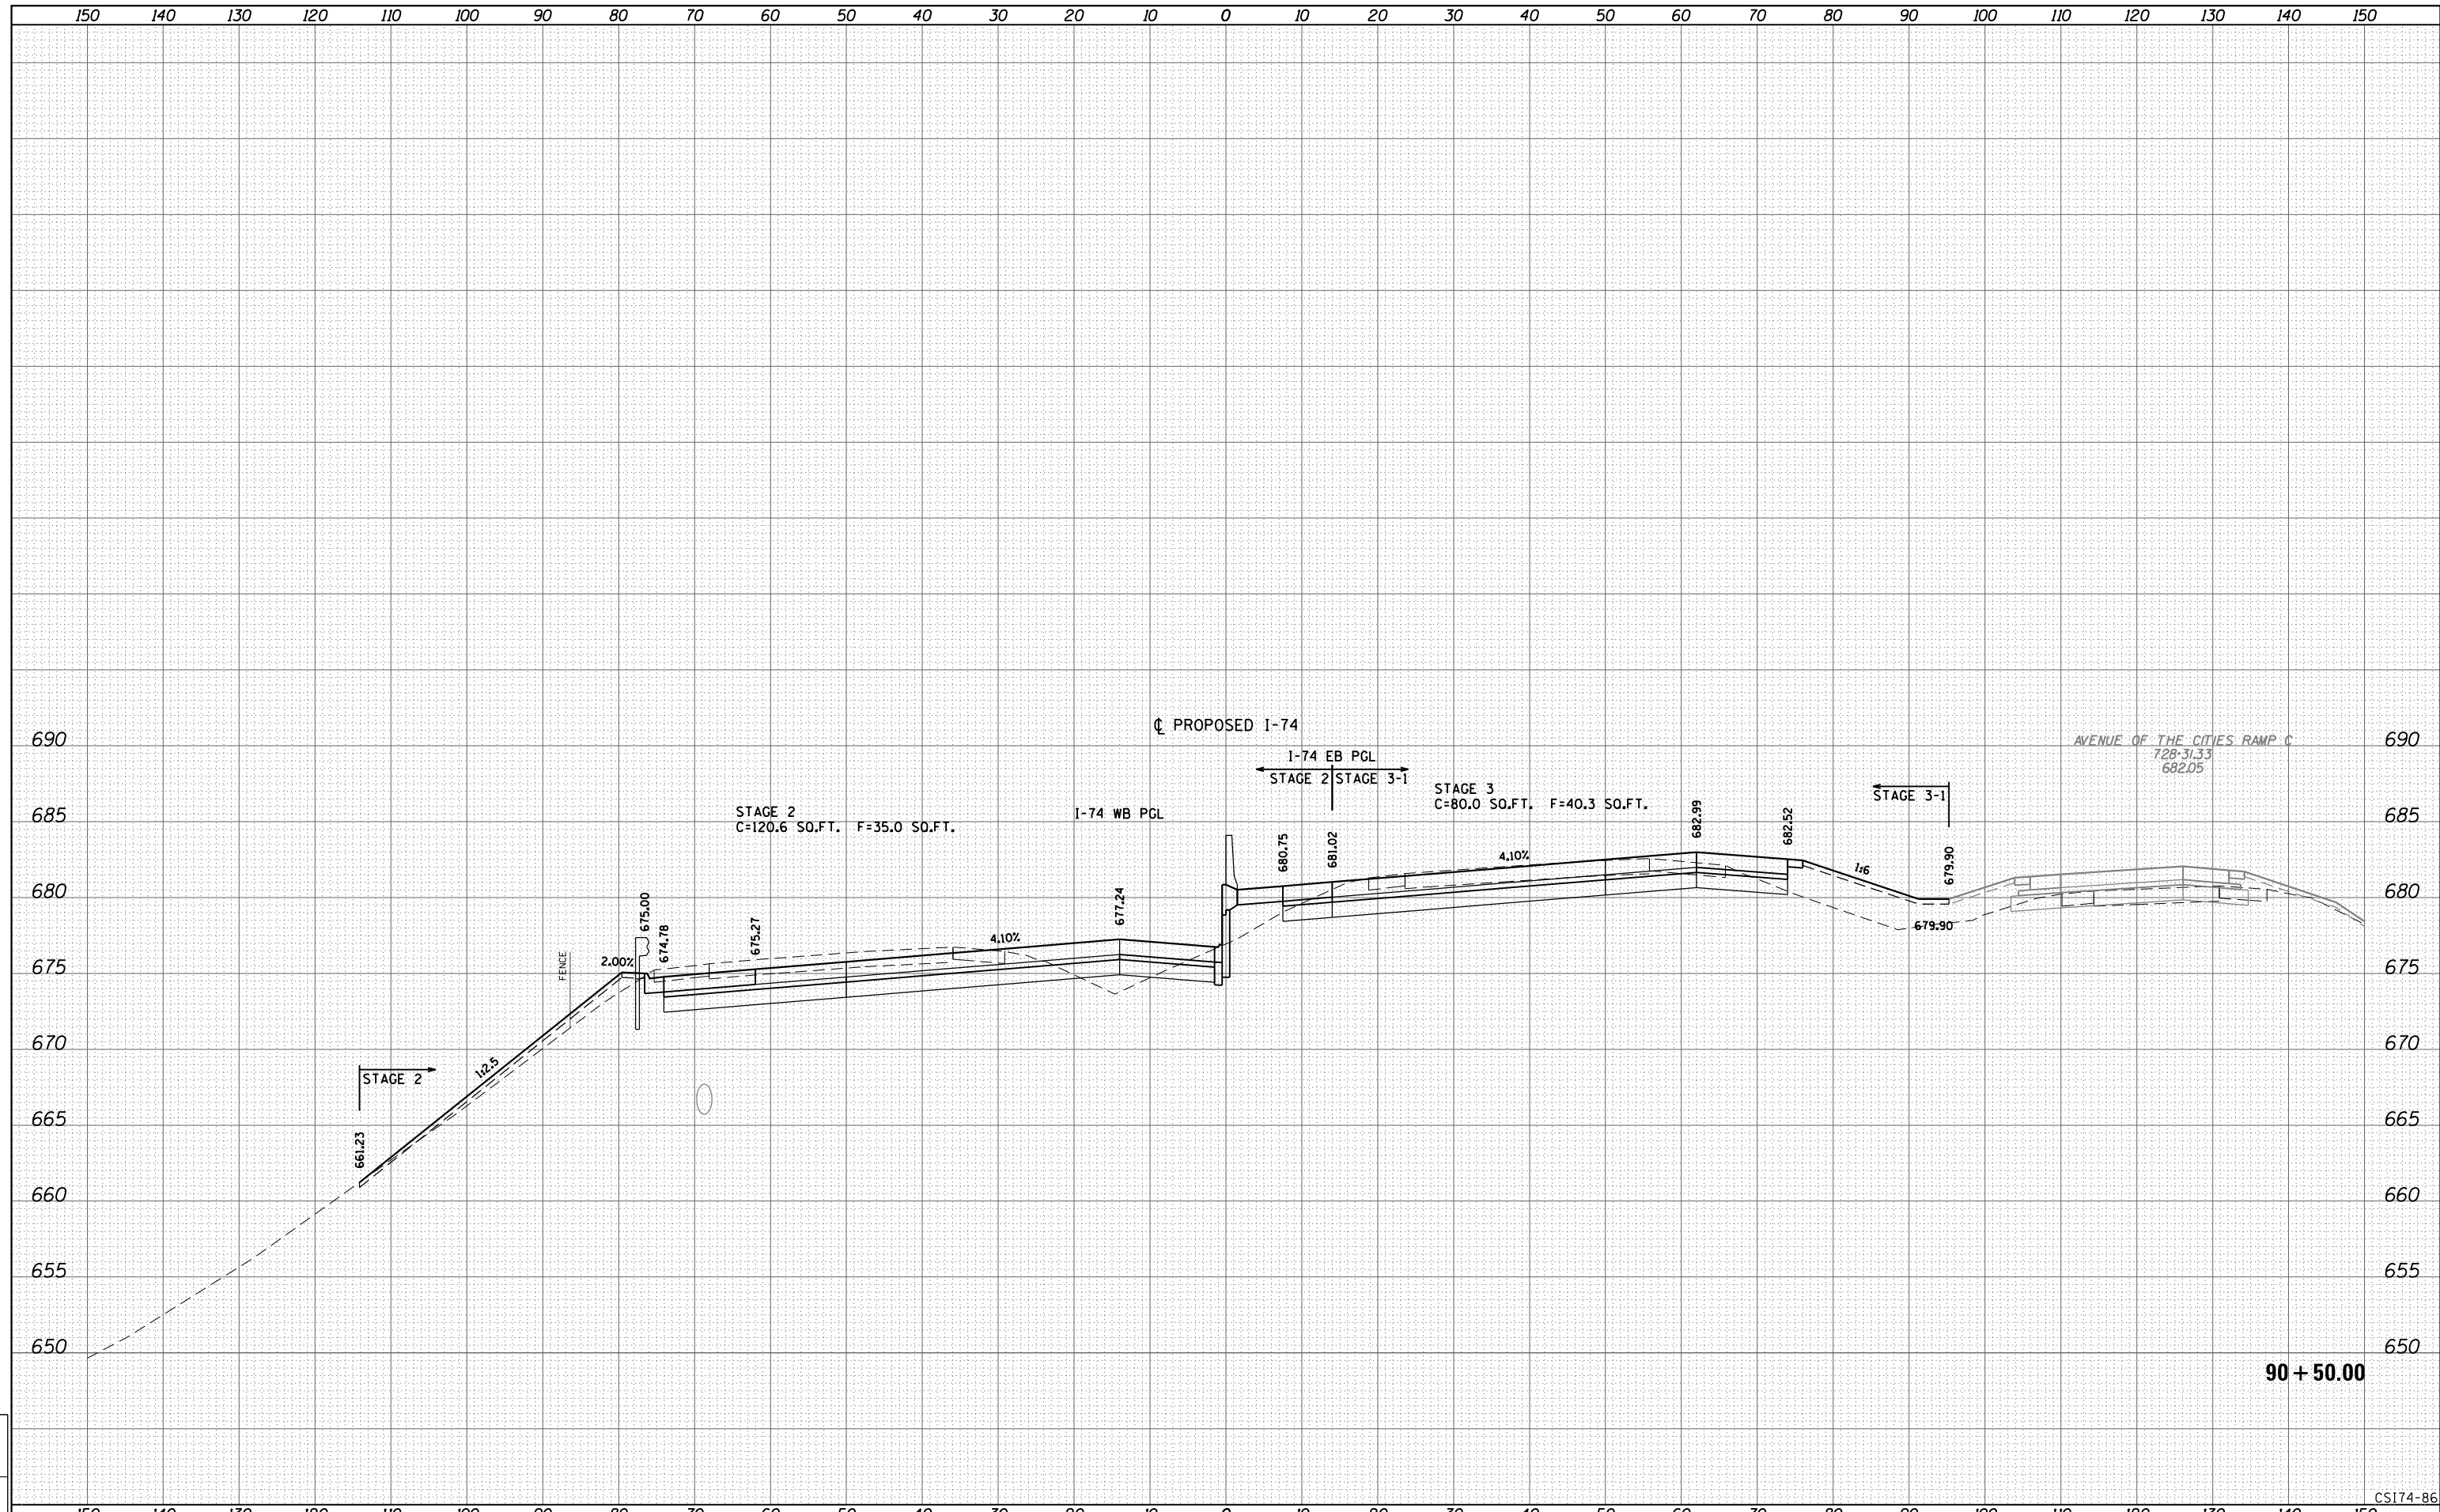

LAYOUT	
DRAWN	
REVIEWED	

FILE NAME = D2CONCD-ABC-sht-xsc74.dgn	USER NAME = bhador	DESIGNED - BMH	REVISED -
		DRAWN - KMD	REVISED -
		CHECKED -	REVISED -
		DATE - 3/23/2017	REVISED -

STATE OF ILLINOIS
DEPARTMENT OF TRANSPORTATION


CROSS SECTIONS
I-74 MAINLINE

SCALE: _____ SHEET NO. 86 OF 171 SHEETS STA. 90+50.00 TO STA. 90+50.00

F.A.I. RTE.	SECTION	COUNTY	TOTAL SHEETS	SHEET NO.
74	(81-1R-1 & 81-1HBR, HBR-1, HBR-2)	ROCK ISLAND	1867	1653
CONTRACT NO. 64E26			ILLINOIS FED. AID PROJECT	

CS174-86

Alfred Benesch & Company
205 North Michigan Avenue, Suite 2400
Chicago, Illinois 60601
312-585-5450

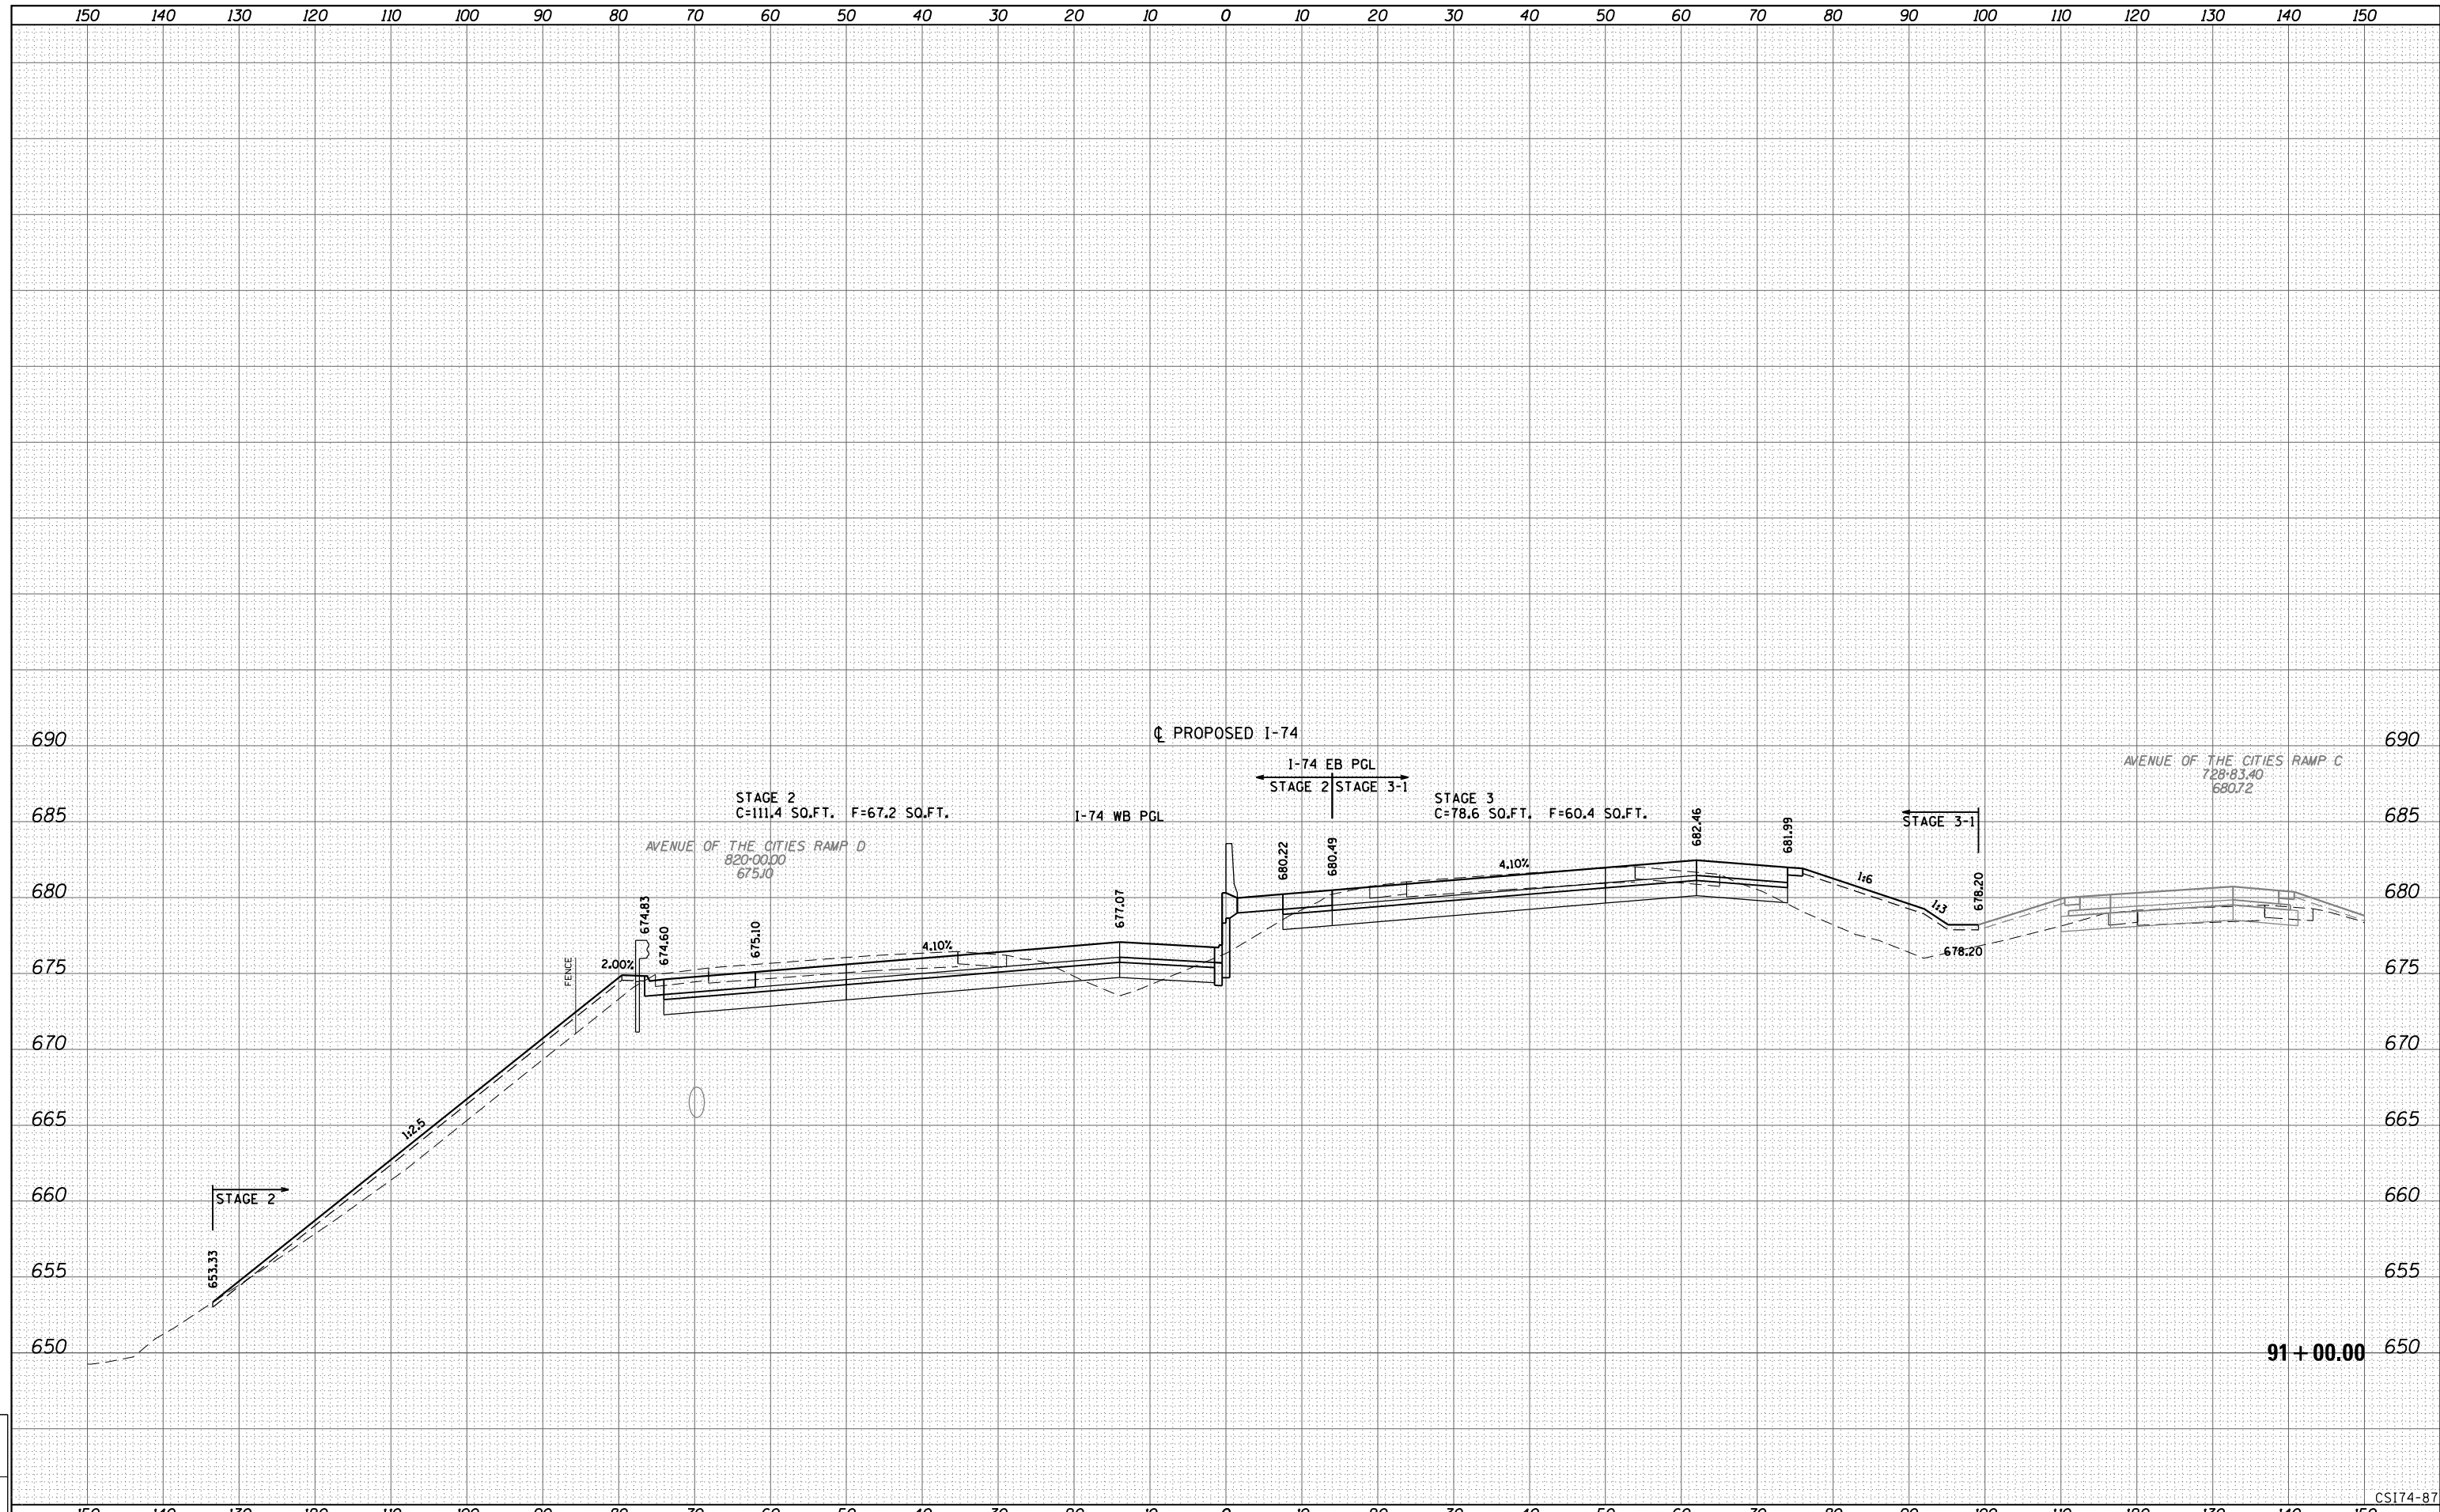

LAYOUT	
DRAWN	
REVIEWED	

FILE NAME =	D2CONCD-ABC-sht-xsc74.dgn	USER NAME =	bhador	DESIGNED -	BMH	REVISED -	
				DRAWN -	KMD	REVISED -	
				CHECKED -		REVISED -	
				DATE -	3/23/2017	REVISED -	

STATE OF ILLINOIS
DEPARTMENT OF TRANSPORTATION


CROSS SECTIONS
I-74 MAINLINE

SCALE: _____ SHEET NO. 87 OF 171 SHEETS STA. 91+00.00 TO STA. 91+00.00

F.A.I. RTE.	SECTION	COUNTY	TOTAL SHEETS	SHEET NO.
74	(81-11R-1 & 81-11HBR, HBR-1, HBR-2)	ROCK ISLAND	1867	1654
CONTRACT NO. 64E26			ILLINOIS FED. AID PROJECT	

CS174-87

Alfred Benesch & Company
205 North Michigan Avenue, Suite 2400
Chicago, Illinois 60601
312.585.5450

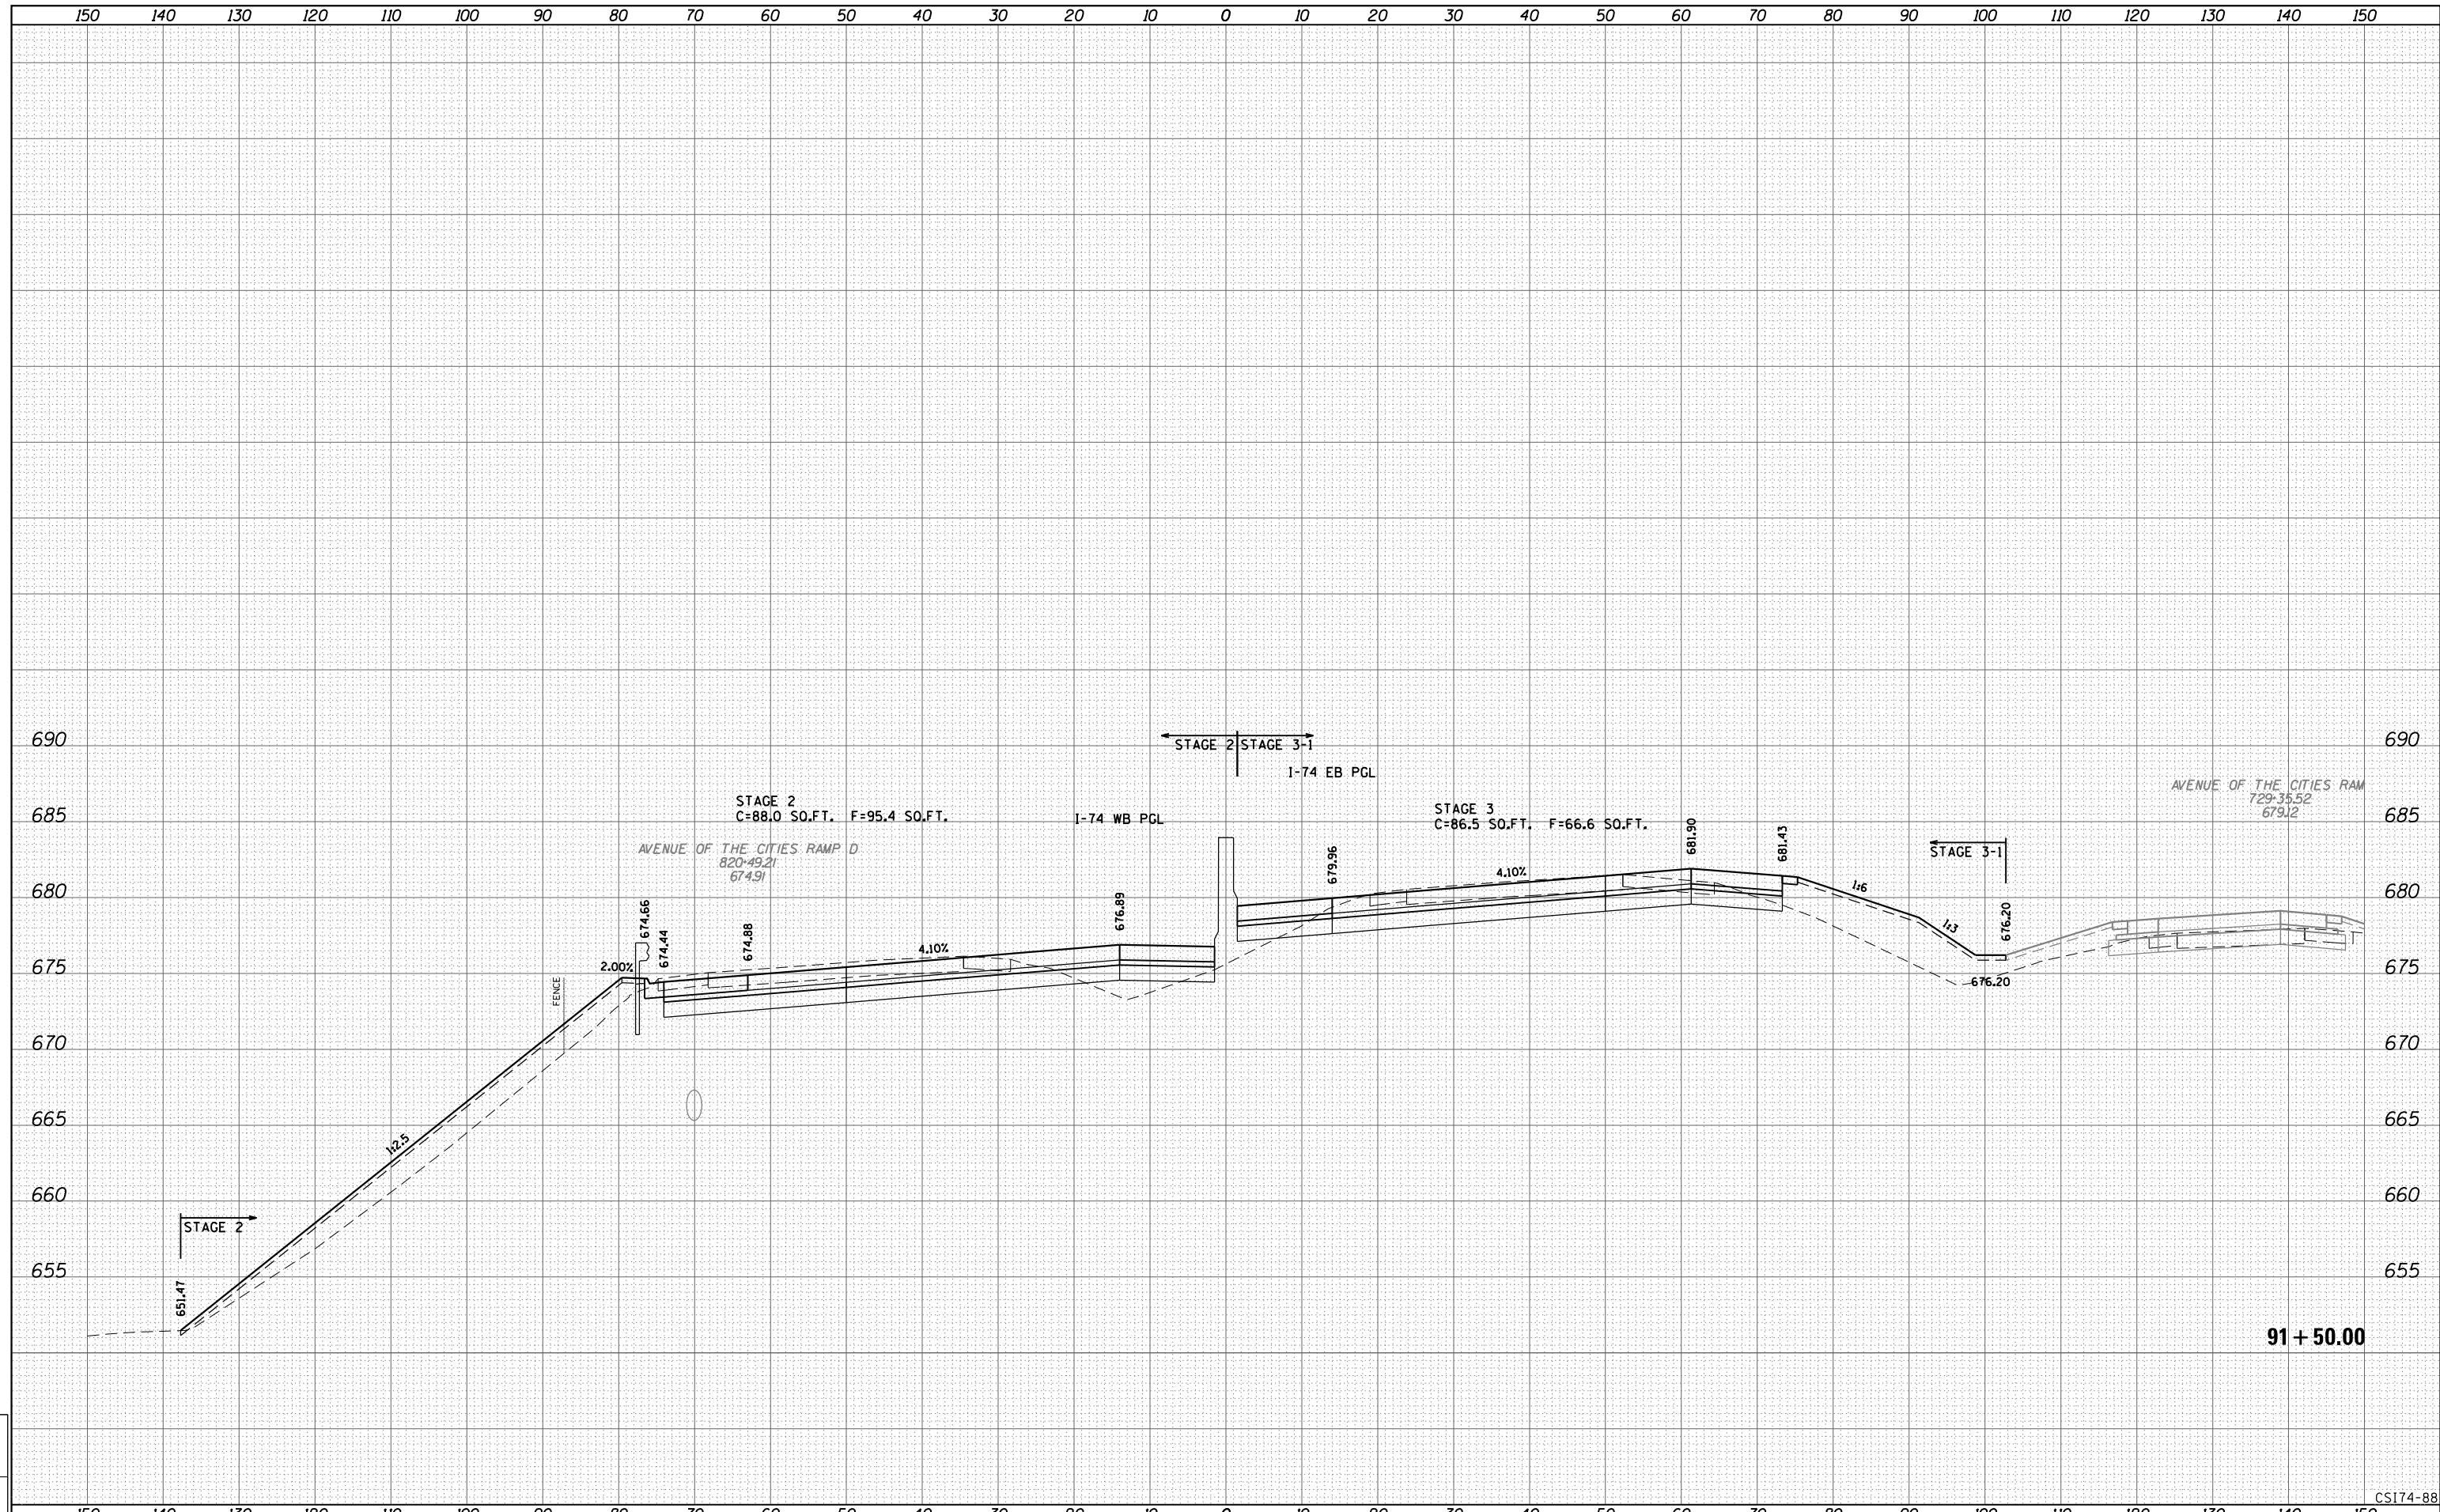

91 + 50.00

CS174-88

LAYOUT	
DRAWN	
REVIEWED	

FILE NAME = D2CONCD-ABC-sht-xsc74.dgn

USER NAME = bhador
 DESIGNED - BMH
 DRAWN - KMD
 CHECKED -
 PLOT SCALE =
 PLOT DATE = 5/5/2017
 DATE - 3/23/2017

REVISÉD -
 REVISÉD -
 REVISÉD -
 REVISÉD -


STATE OF ILLINOIS
DEPARTMENT OF TRANSPORTATION

CROSS SECTIONS
I-74 MAINLINE

SCALE: SHEET NO. 88 OF 171 SHEETS STA. 91+50.00 TO STA. 91+50.00

F.A.I. RTE.	SECTION	COUNTY	TOTAL SHEETS	SHEET NO.
74	(81-11R-1 & 81-11HBR, HBR-1, HBR-2)	ROCK ISLAND	1867	1655
CONTRACT NO. 64E26			ILLINOIS FED. AID PROJECT	

Alfred Benesch & Company
205 North Michigan Avenue, Suite 2400
Chicago, Illinois 60601
312.585.6450

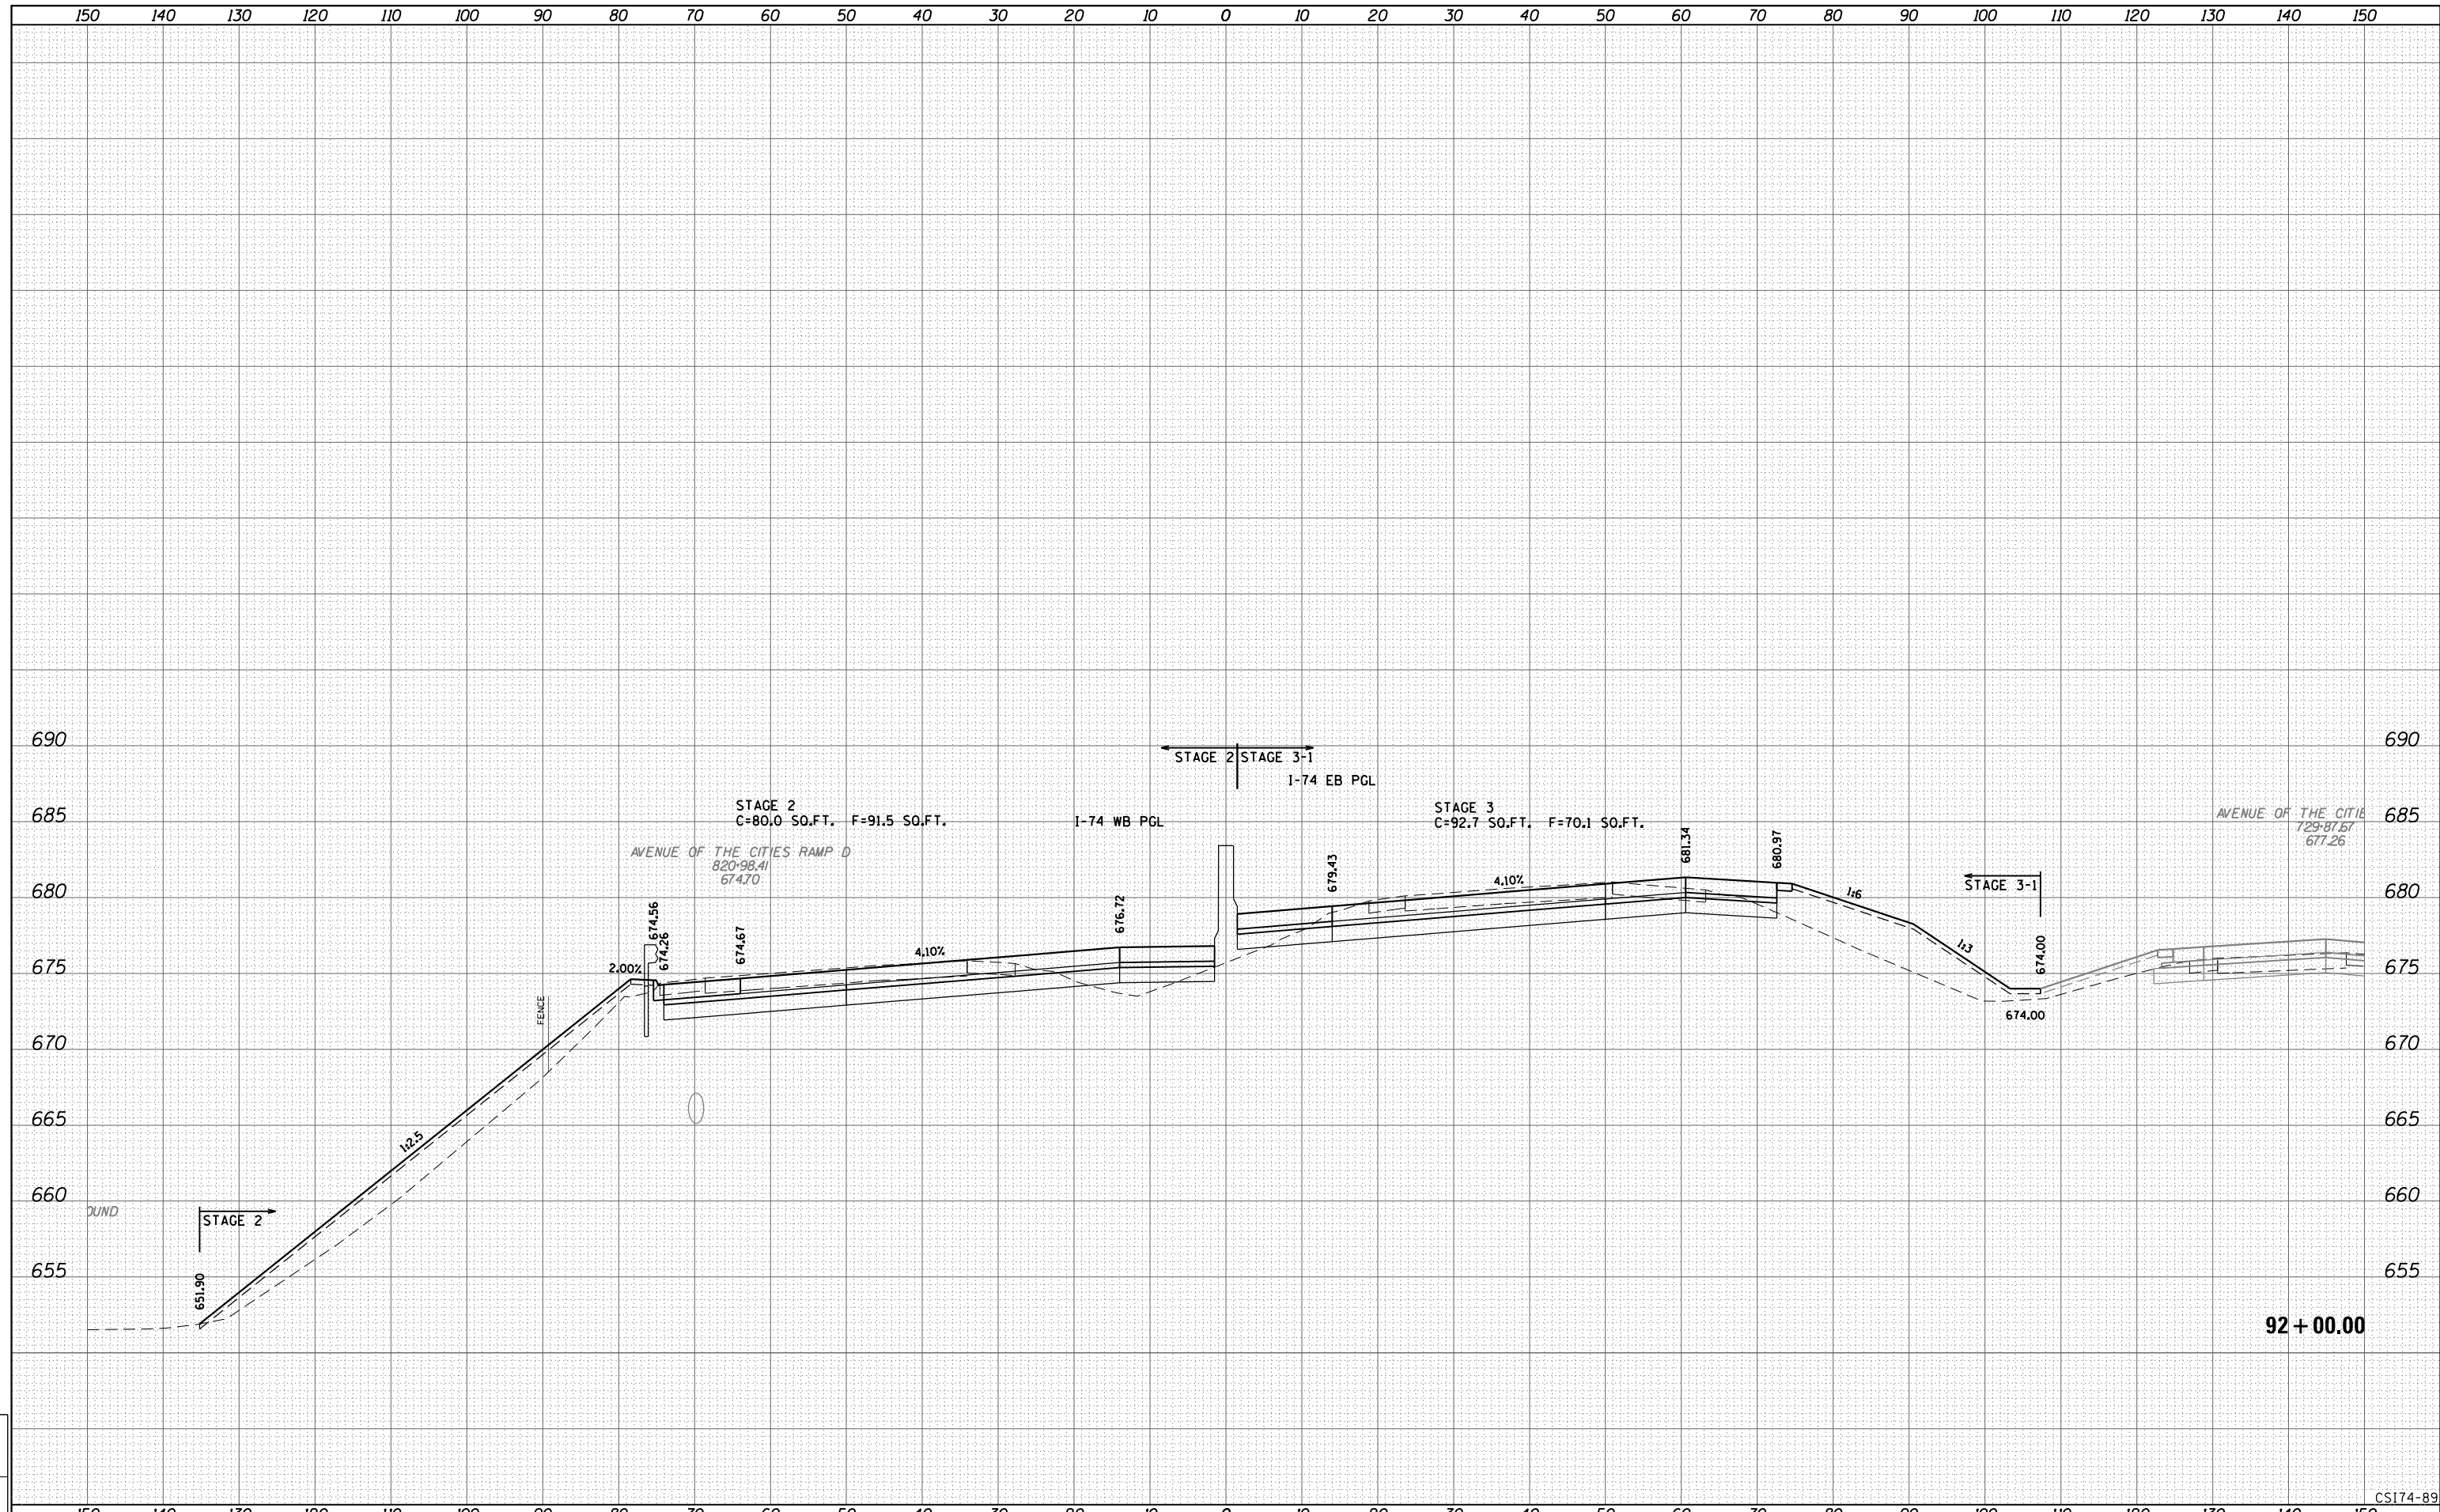


LAYOUT	
DRAWN	
REVIEWED	

FILE NAME = D2CONCD-ABC-sht-xsc74.dgn	USER NAME = bhador	DESIGNED - BMH	REVISIED -	STATE OF ILLINOIS DEPARTMENT OF TRANSPORTATION	CROSS SECTIONS I-74 MAINLINE			F.A.I. RTE.	SECTION	COUNTY	TOTAL SHEETS	SHEET NO.
		DRAWN - KMD	REVISIED -		74	(81-11R-1 & 81-11HBR, HBR-1, HBR-2)	ROCK ISLAND	1867	1656			
PLOT SCALE =	CHECKED -	REVISIED -	SCALE: _____		SHEET NO. 89 OF 171 SHEETS	STA. 92+00.00 TO STA. 92+00.00	CONTRACT NO. 64E26					
PLOT DATE = 5/5/2017	DATE - 3/23/2017	REVISIED -	ILLINOIS FED. AID PROJECT									

CS174-89

Alfred Benesch & Company
205 North Michigan Avenue, Suite 2400
Chicago, Illinois 60601
312-686-6450

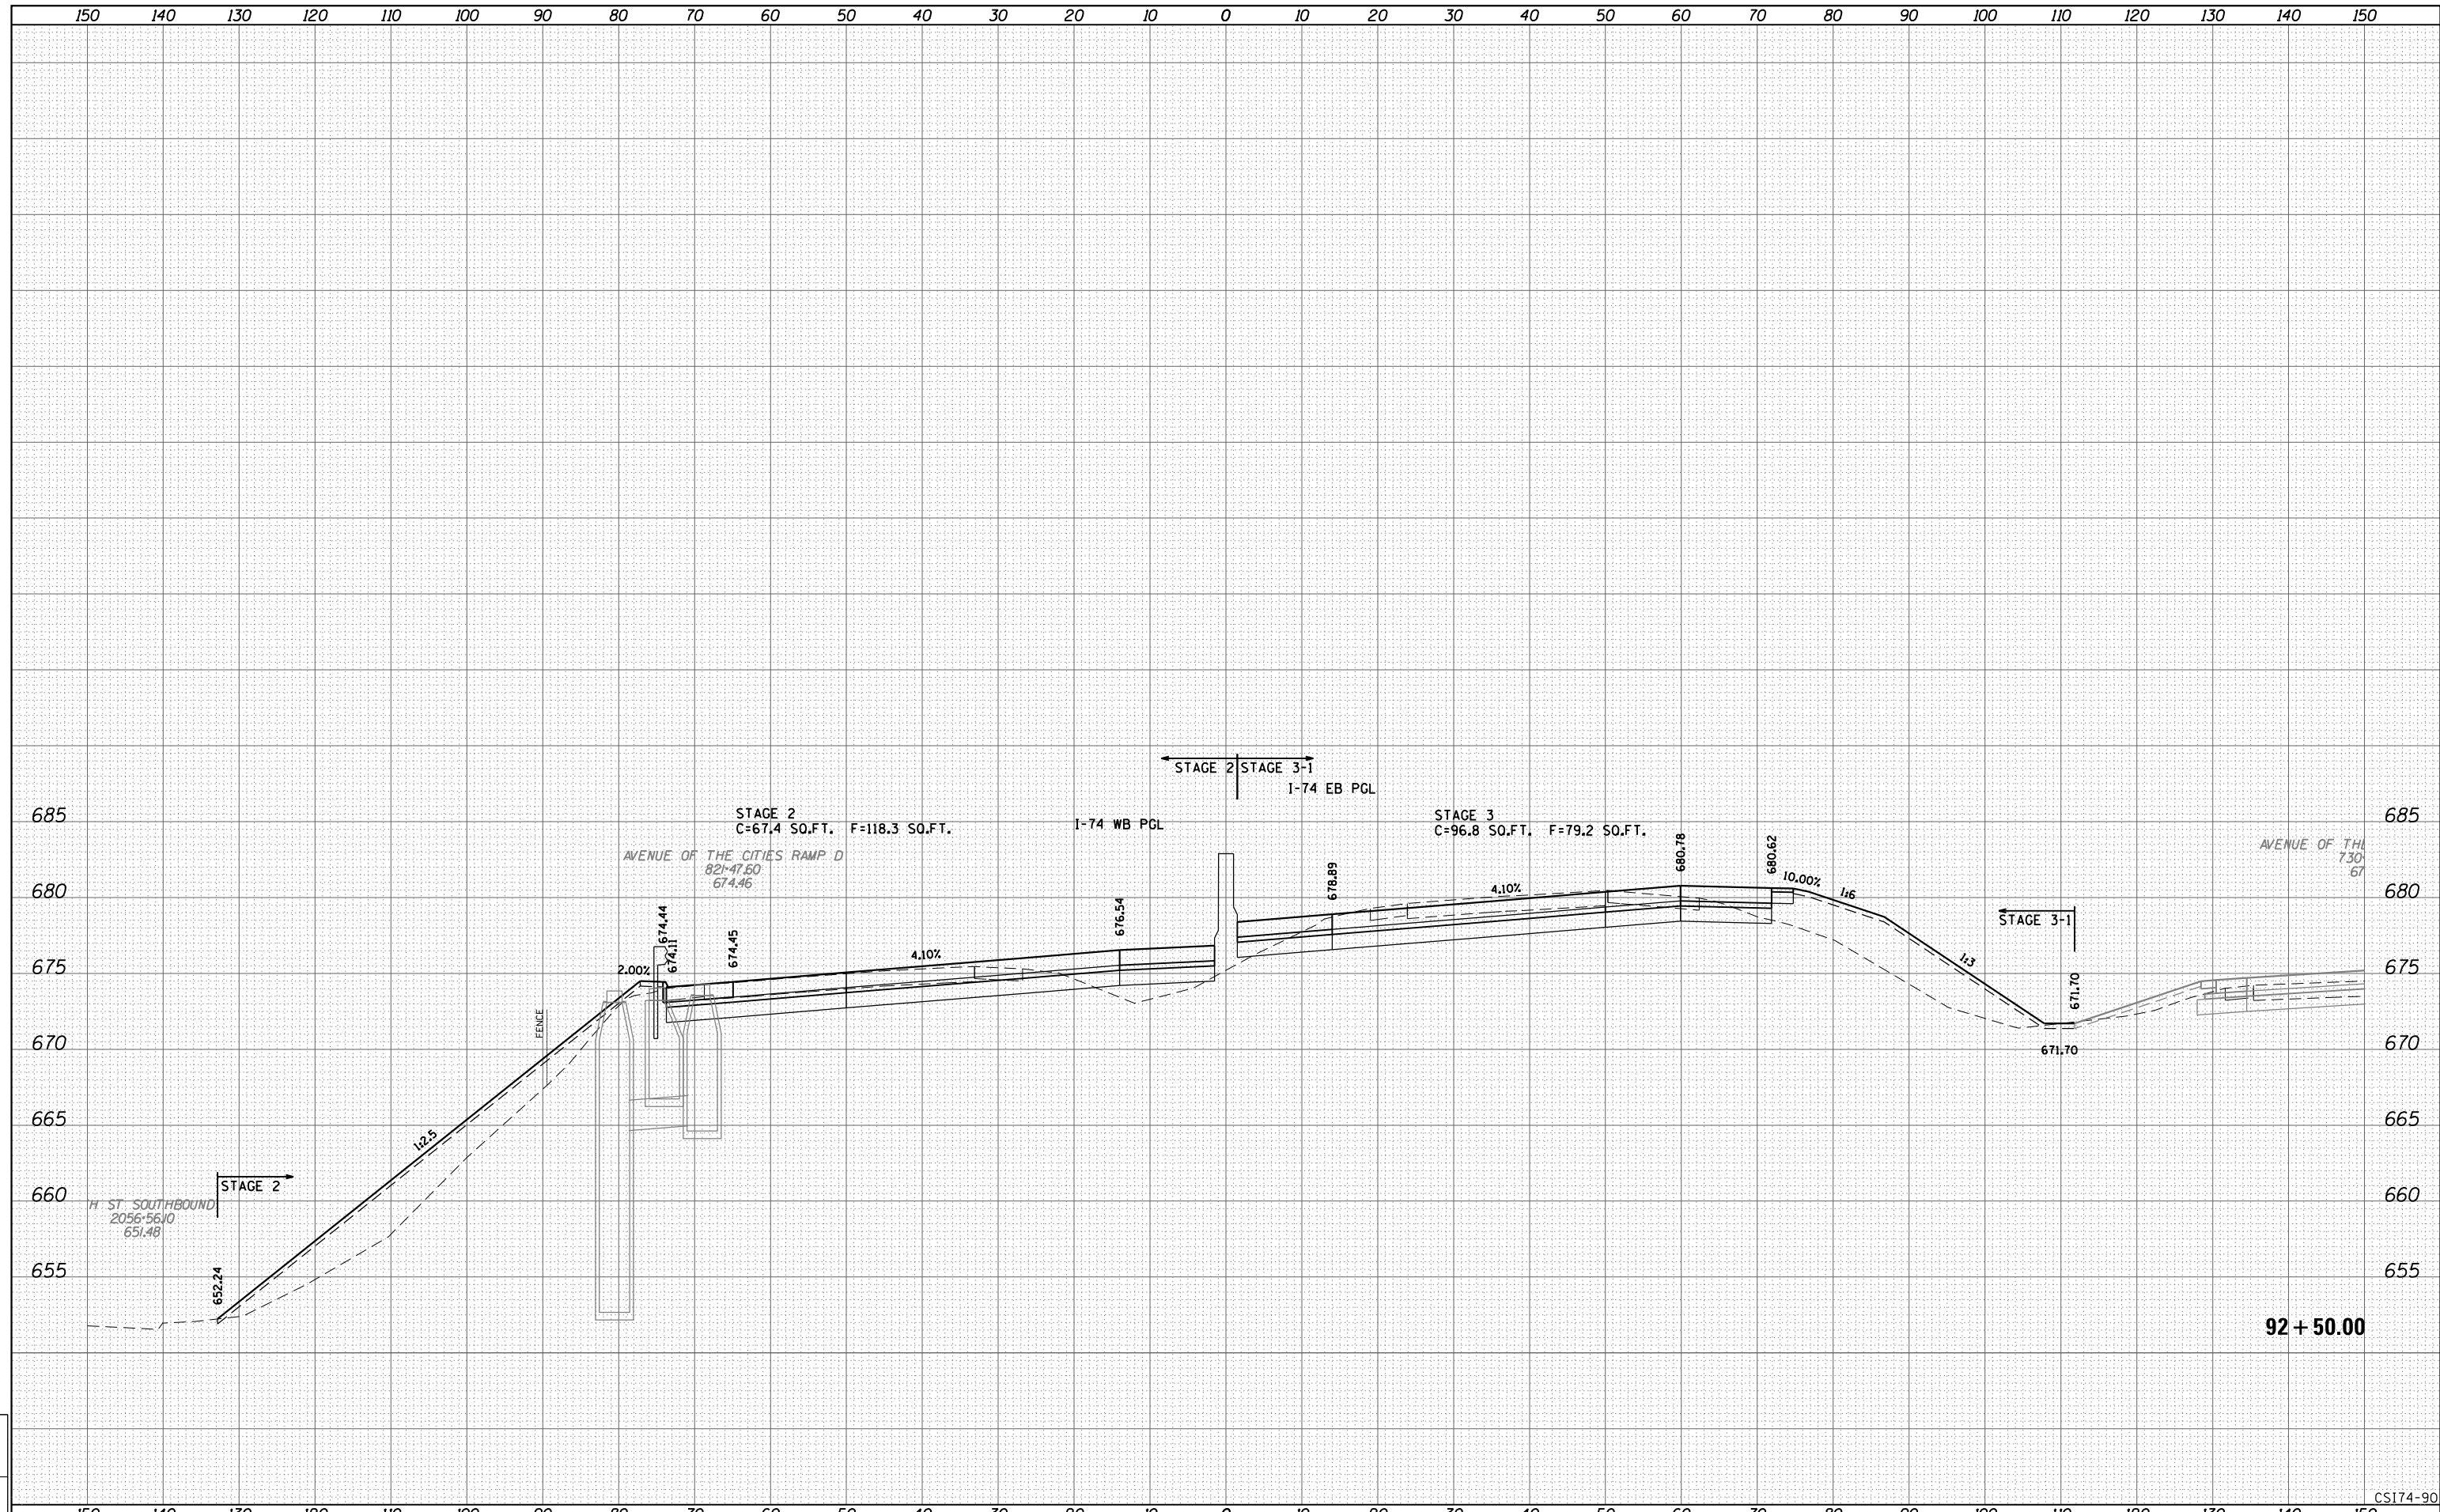


92 + 50.00

CSI74-90

LAYOUT	
DRAWN	
REVIEWED	

FILE NAME = D2CONCD-ABC-sht-xsc74.dgn	USER NAME = bhador	DESIGNED - BMH	REVISIED -	STATE OF ILLINOIS DEPARTMENT OF TRANSPORTATION	CROSS SECTIONS I-74 MAINLINE	F.A.I RTE.	SECTION	COUNTY	TOTAL SHEETS	SHEET NO.	
	PLOT SCALE =	CHECKED - KMD	REVISIED -			74	(81-1R-1 & 81-1HBR, HBR-1, HBR-2)	ROCK ISLAND	1867	1657	
	PLOT DATE = 5/5/2017	DATE - 3/23/2017	REVISIED -			CONTRACT NO. 64E26		ILLINOIS FED. AID PROJECT			
						SCALE: _____ SHEET NO. 90 OF 171 SHEETS STA. 92+50.00 TO STA. 92+50.00					

Alfred Benesch & Company
205 North Michigan Avenue, Suite 2400
Chicago, Illinois 60601
312-585-6450

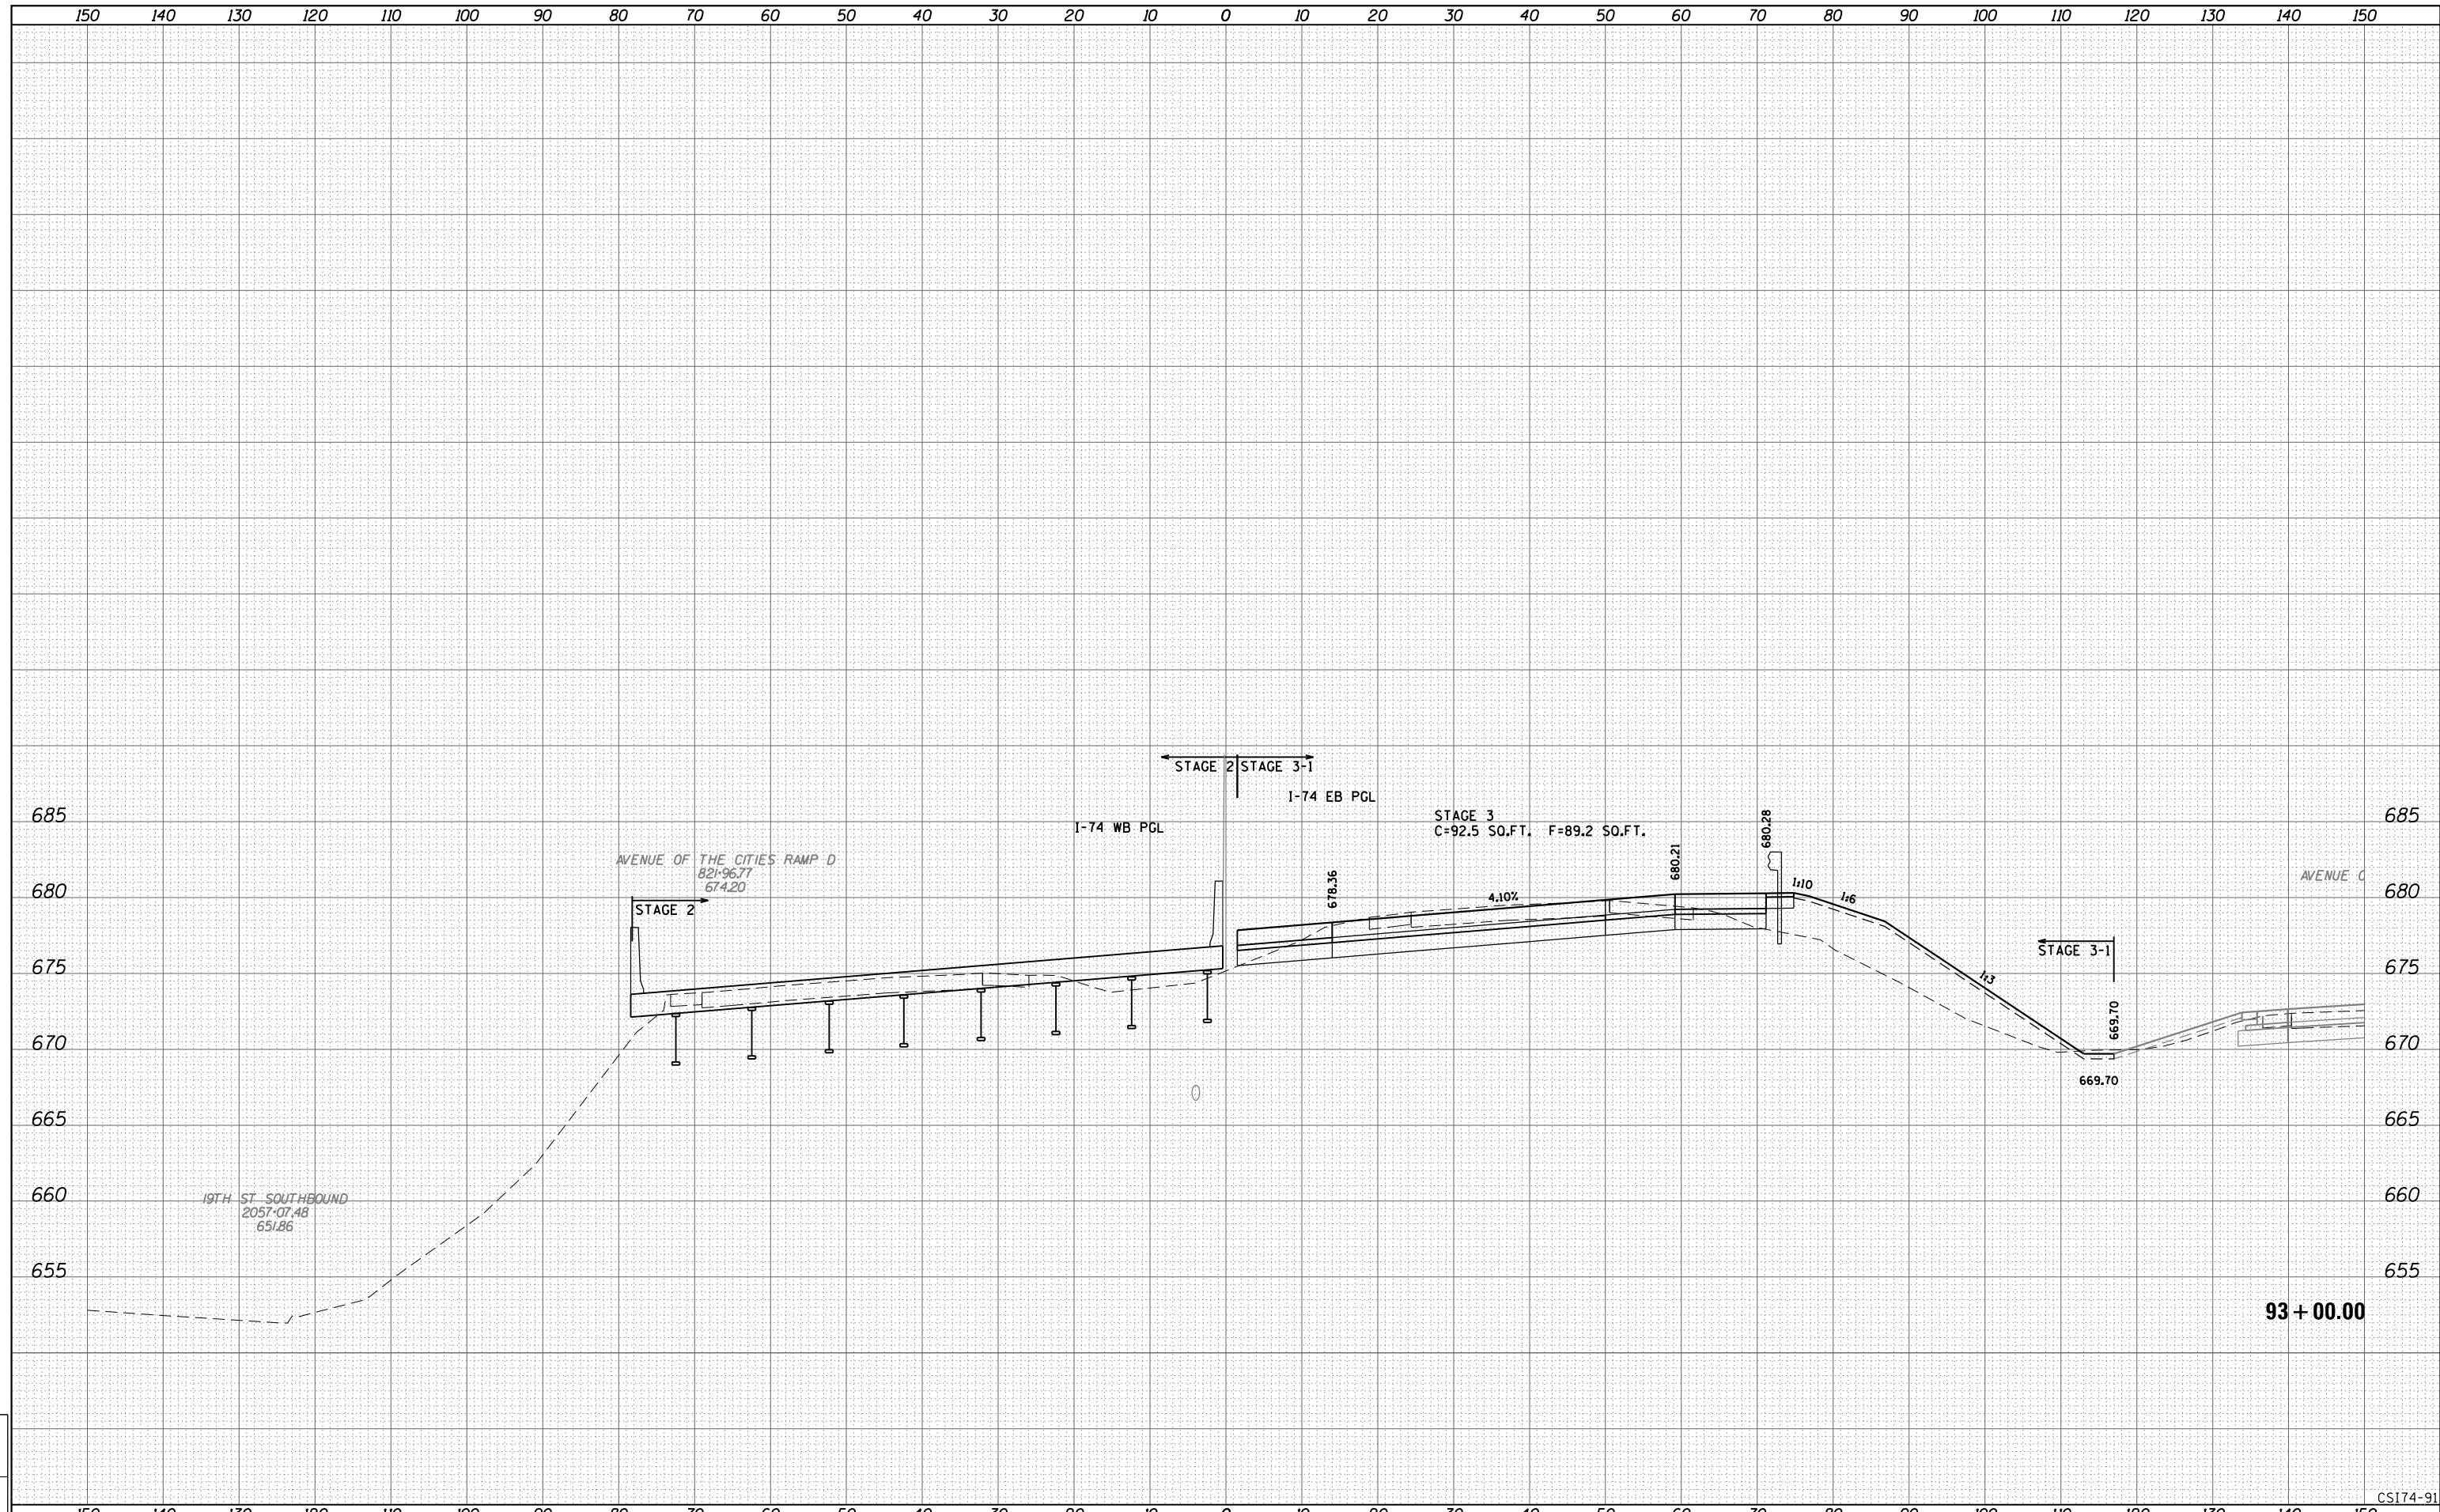

93 + 00.00

CS174-91

LAYOUT	
DRAWN	
REVIEWED	

FILE NAME =	D2CONCD-ABC-sht-xsc74.dgn
USER NAME =	bhador
DESIGNED -	BMH
DRAWN -	KMD
PLOT SCALE =	
CHECKED -	
DATE -	5/23/2017

DESIGNED -	BMH	REVISED -	
DRAWN -	KMD	REVISED -	
CHECKED -		REVISED -	
DATE -	3/23/2017	REVISED -	

STATE OF ILLINOIS
DEPARTMENT OF TRANSPORTATION


CROSS SECTIONS
I-74 MAINLINE

SCALE: _____ SHEET NO. 91 OF 171 SHEETS STA. 93+00.00 TO STA. 93+00.00

F.A.I. RTE.	SECTION	COUNTY	TOTAL SHEETS	SHEET NO.
74	(81-11R-1 & 81-11HBR, HBR-1, HBR-2)	ROCK ISLAND	1867	1658
CONTRACT NO. 64E26				

ILLINOIS FED. AID PROJECT

Alfred Benesch & Company
205 North Michigan Avenue, Suite 2400
Chicago, Illinois 60601
312.585.5450

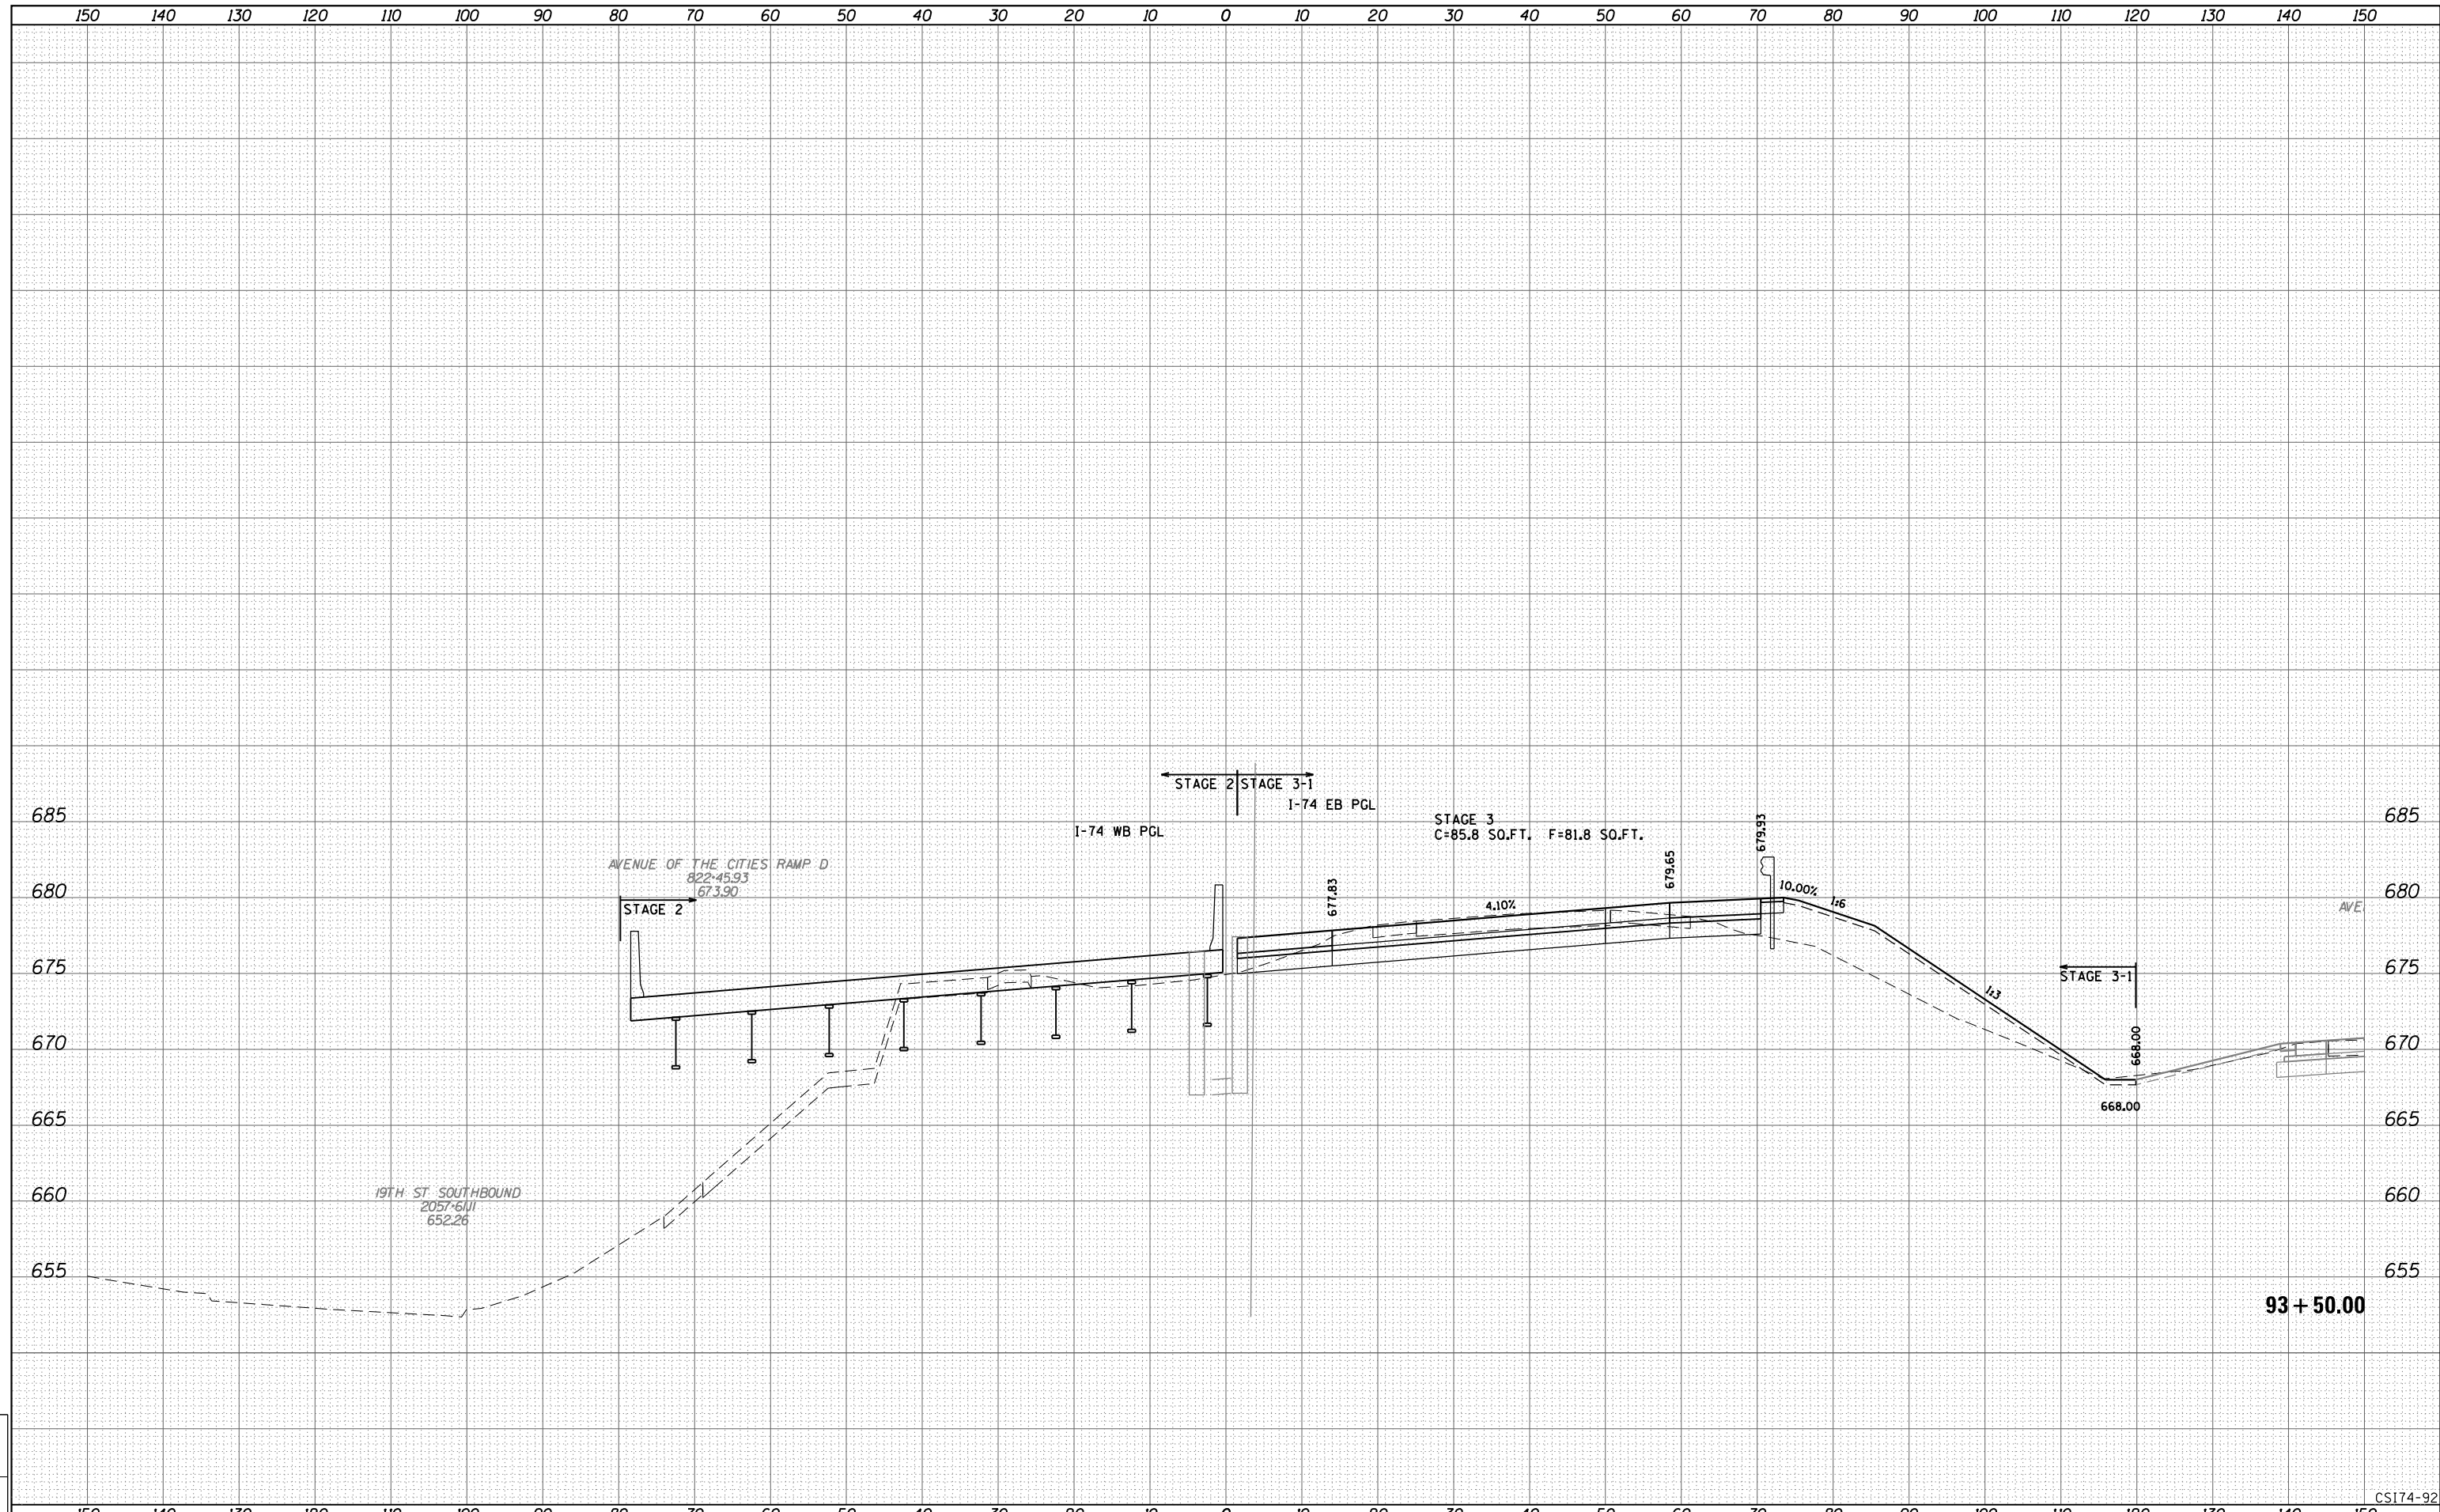


LAYOUT	
DRAWN	
REVIEWED	

FILE NAME =	D2CONCD-ABC-sht-xsc74.dgn	USER NAME =	bhador	DESIGNED -	BMH	REVISIED -		STATE OF ILLINOIS DEPARTMENT OF TRANSPORTATION	CROSS SECTIONS I-74 MAINLINE		F.A.I				
				DRAWN -	KMD	REVISIED -			SECTION	COUNTY	TOTAL	SHEET			
				CHECKED -		REVISIED -			74	(81-1R-1 & 81-1HBR, HBR-1, HBR-2)	ROCK ISLAND	1867	1659		
				DATE -	3/23/2017	REVISIED -			CONTRACT NO. 64E26		ILLINOIS FED. AID PROJECT				

SCALE: _____ SHEET NO. 92 OF 171 SHEETS STA. 93+50.00 TO STA. 93+50.00

CS174-92

Alfred Benesch & Company
205 North Michigan Avenue, Suite 2400
Chicago, Illinois 60601
312-585-6450

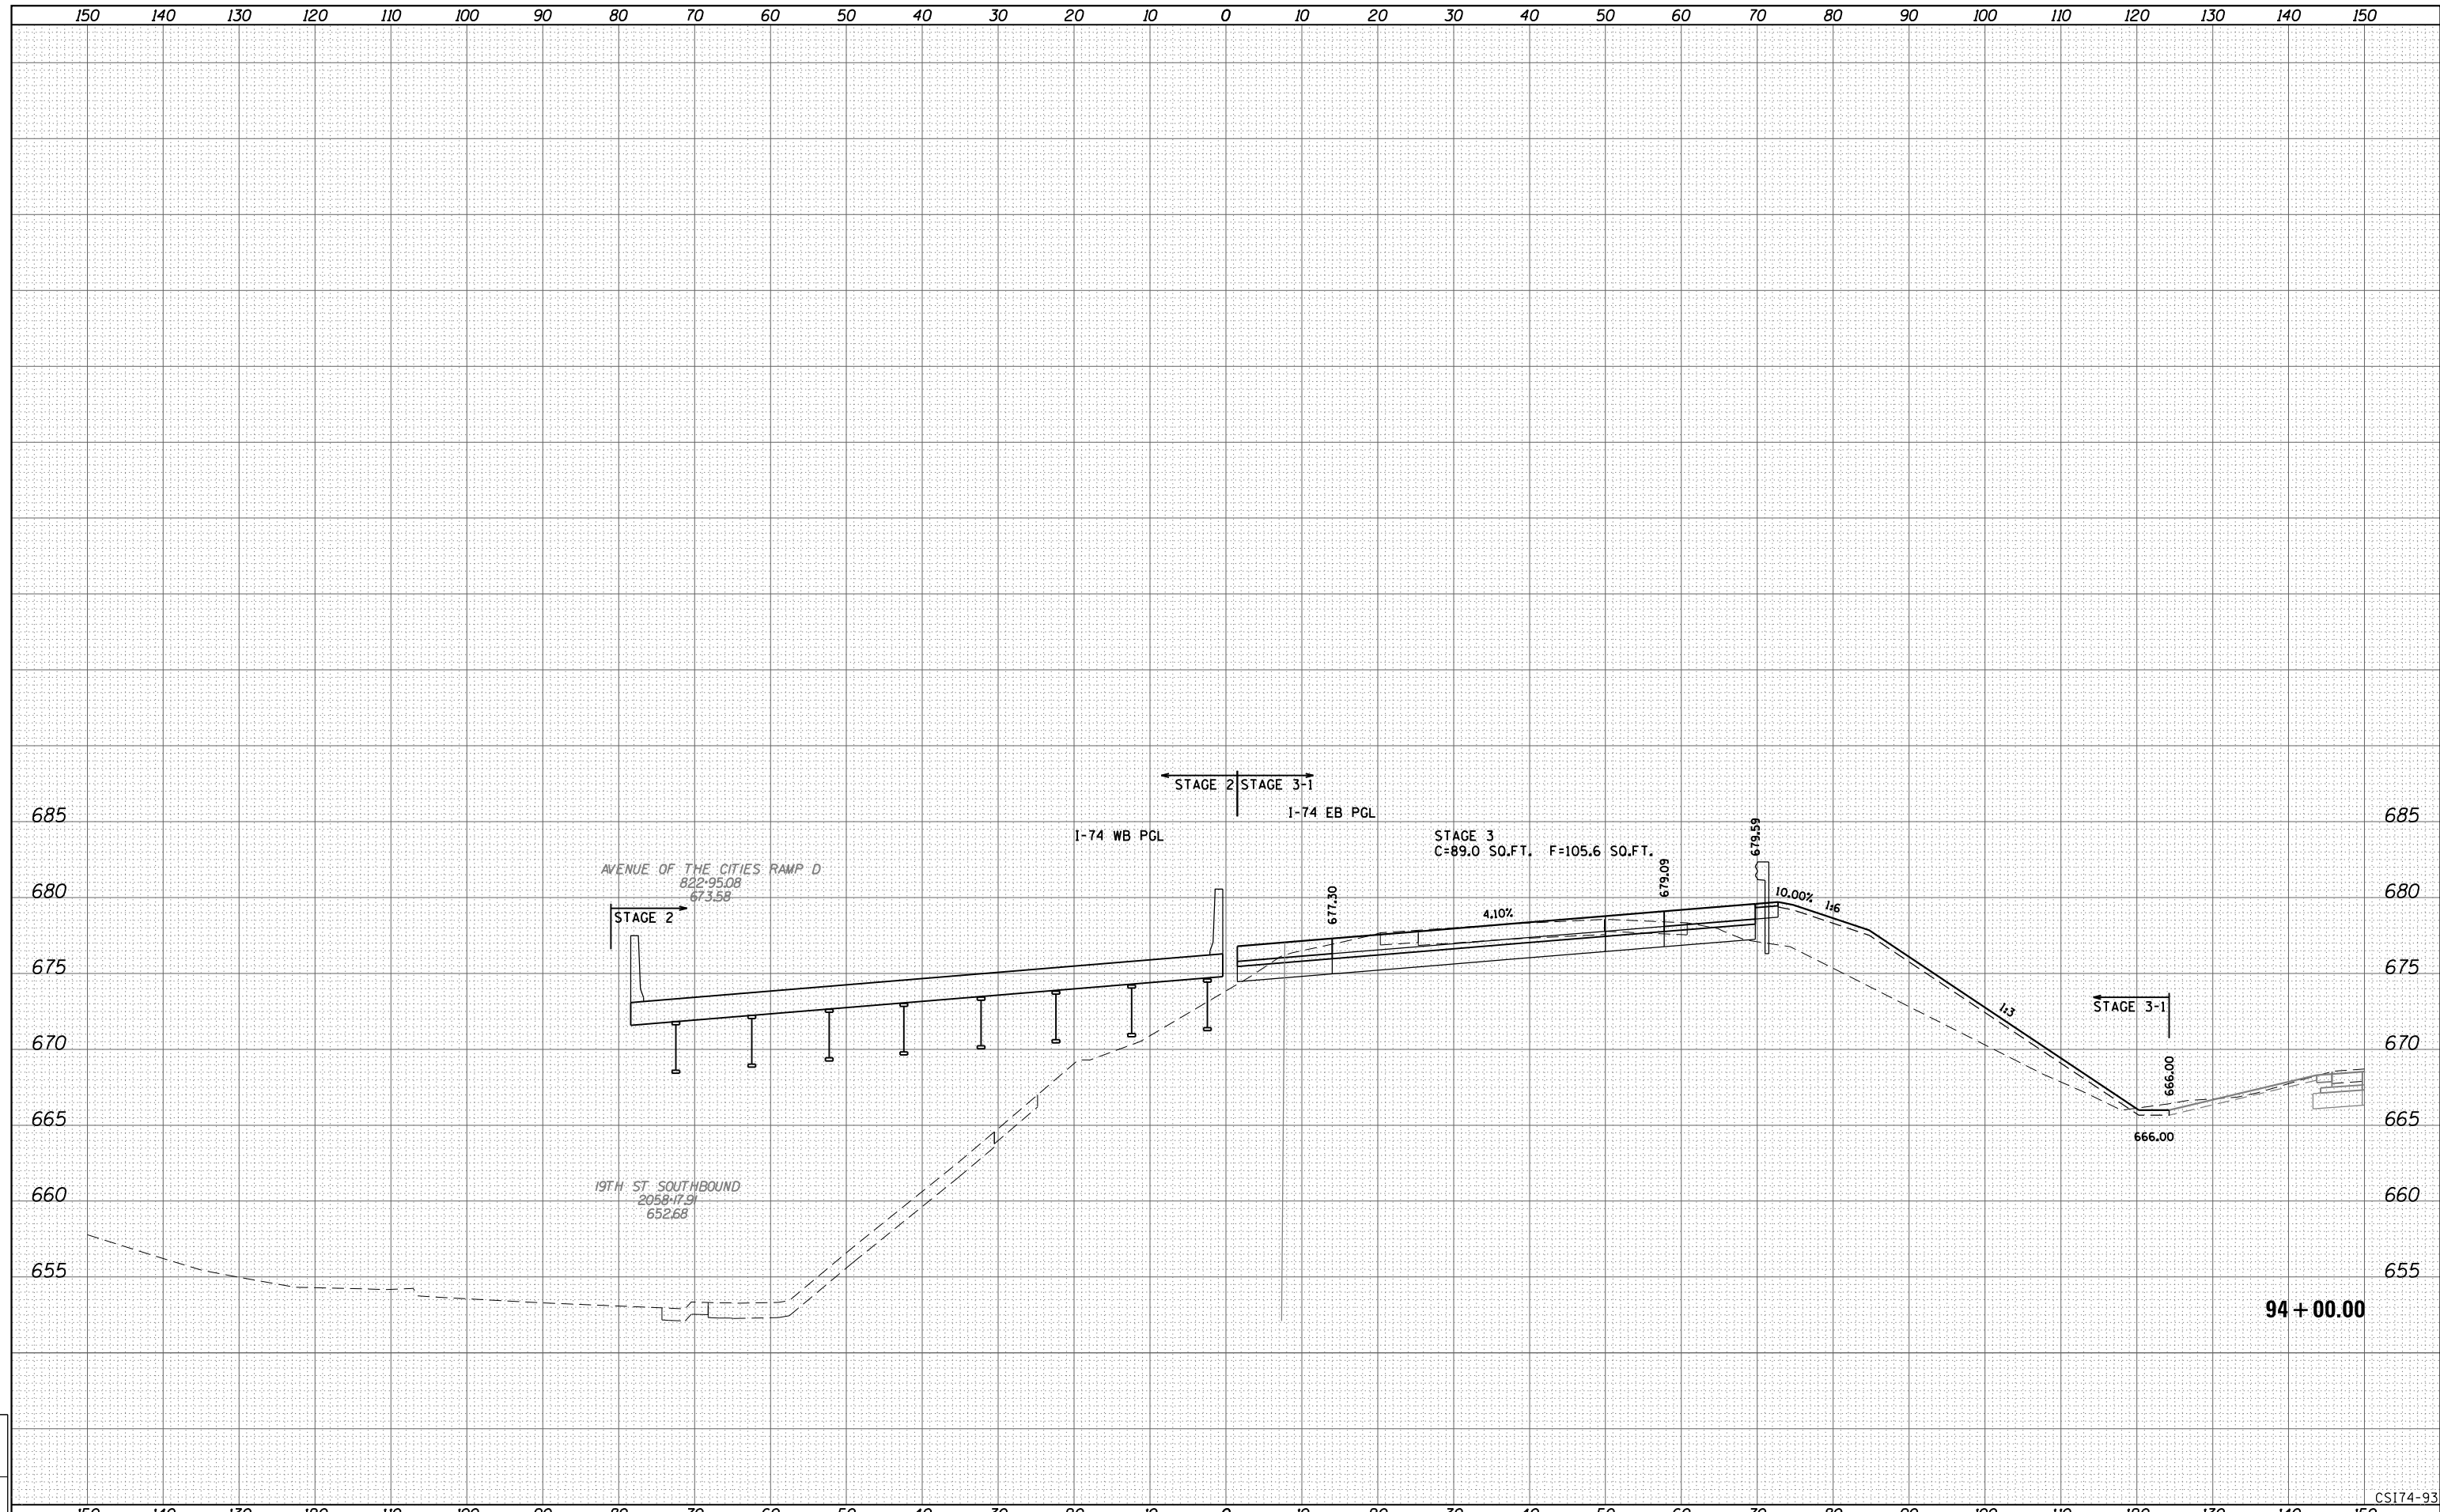

LAYOUT	
DRAWN	
REVIEWED	

FILE NAME =	D2CONCD-ABC-sht-xsc74.dgn	USER NAME =	bhador	DESIGNED -	BMH	REVISED -	
		DRAWN -	KMD	REVISED -		REVISED -	
		CHECKED -		REVISED -		REVISED -	
		DATE -	3/23/2017	REVISED -		REVISED -	

**STATE OF ILLINOIS
DEPARTMENT OF TRANSPORTATION**


**CROSS SECTIONS
I-74 MAINLINE**

SCALE: _____ SHEET NO. 93 OF 171 SHEETS STA. 94+00.00 TO STA. 94+00.00

F.A.I. RTE.	SECTION	COUNTY	TOTAL SHEETS	SHEET NO.
74	(81-1R-1 & 81-1HBR, HBR-1, HBR-2)	ROCK ISLAND	1867	1660
CONTRACT NO. 64E26			ILLINOIS FED. AID PROJECT	

CS174-93

Alfred Benesch & Company
205 North Michigan Avenue, Suite 2400
Chicago, Illinois 60601
312.686.6450

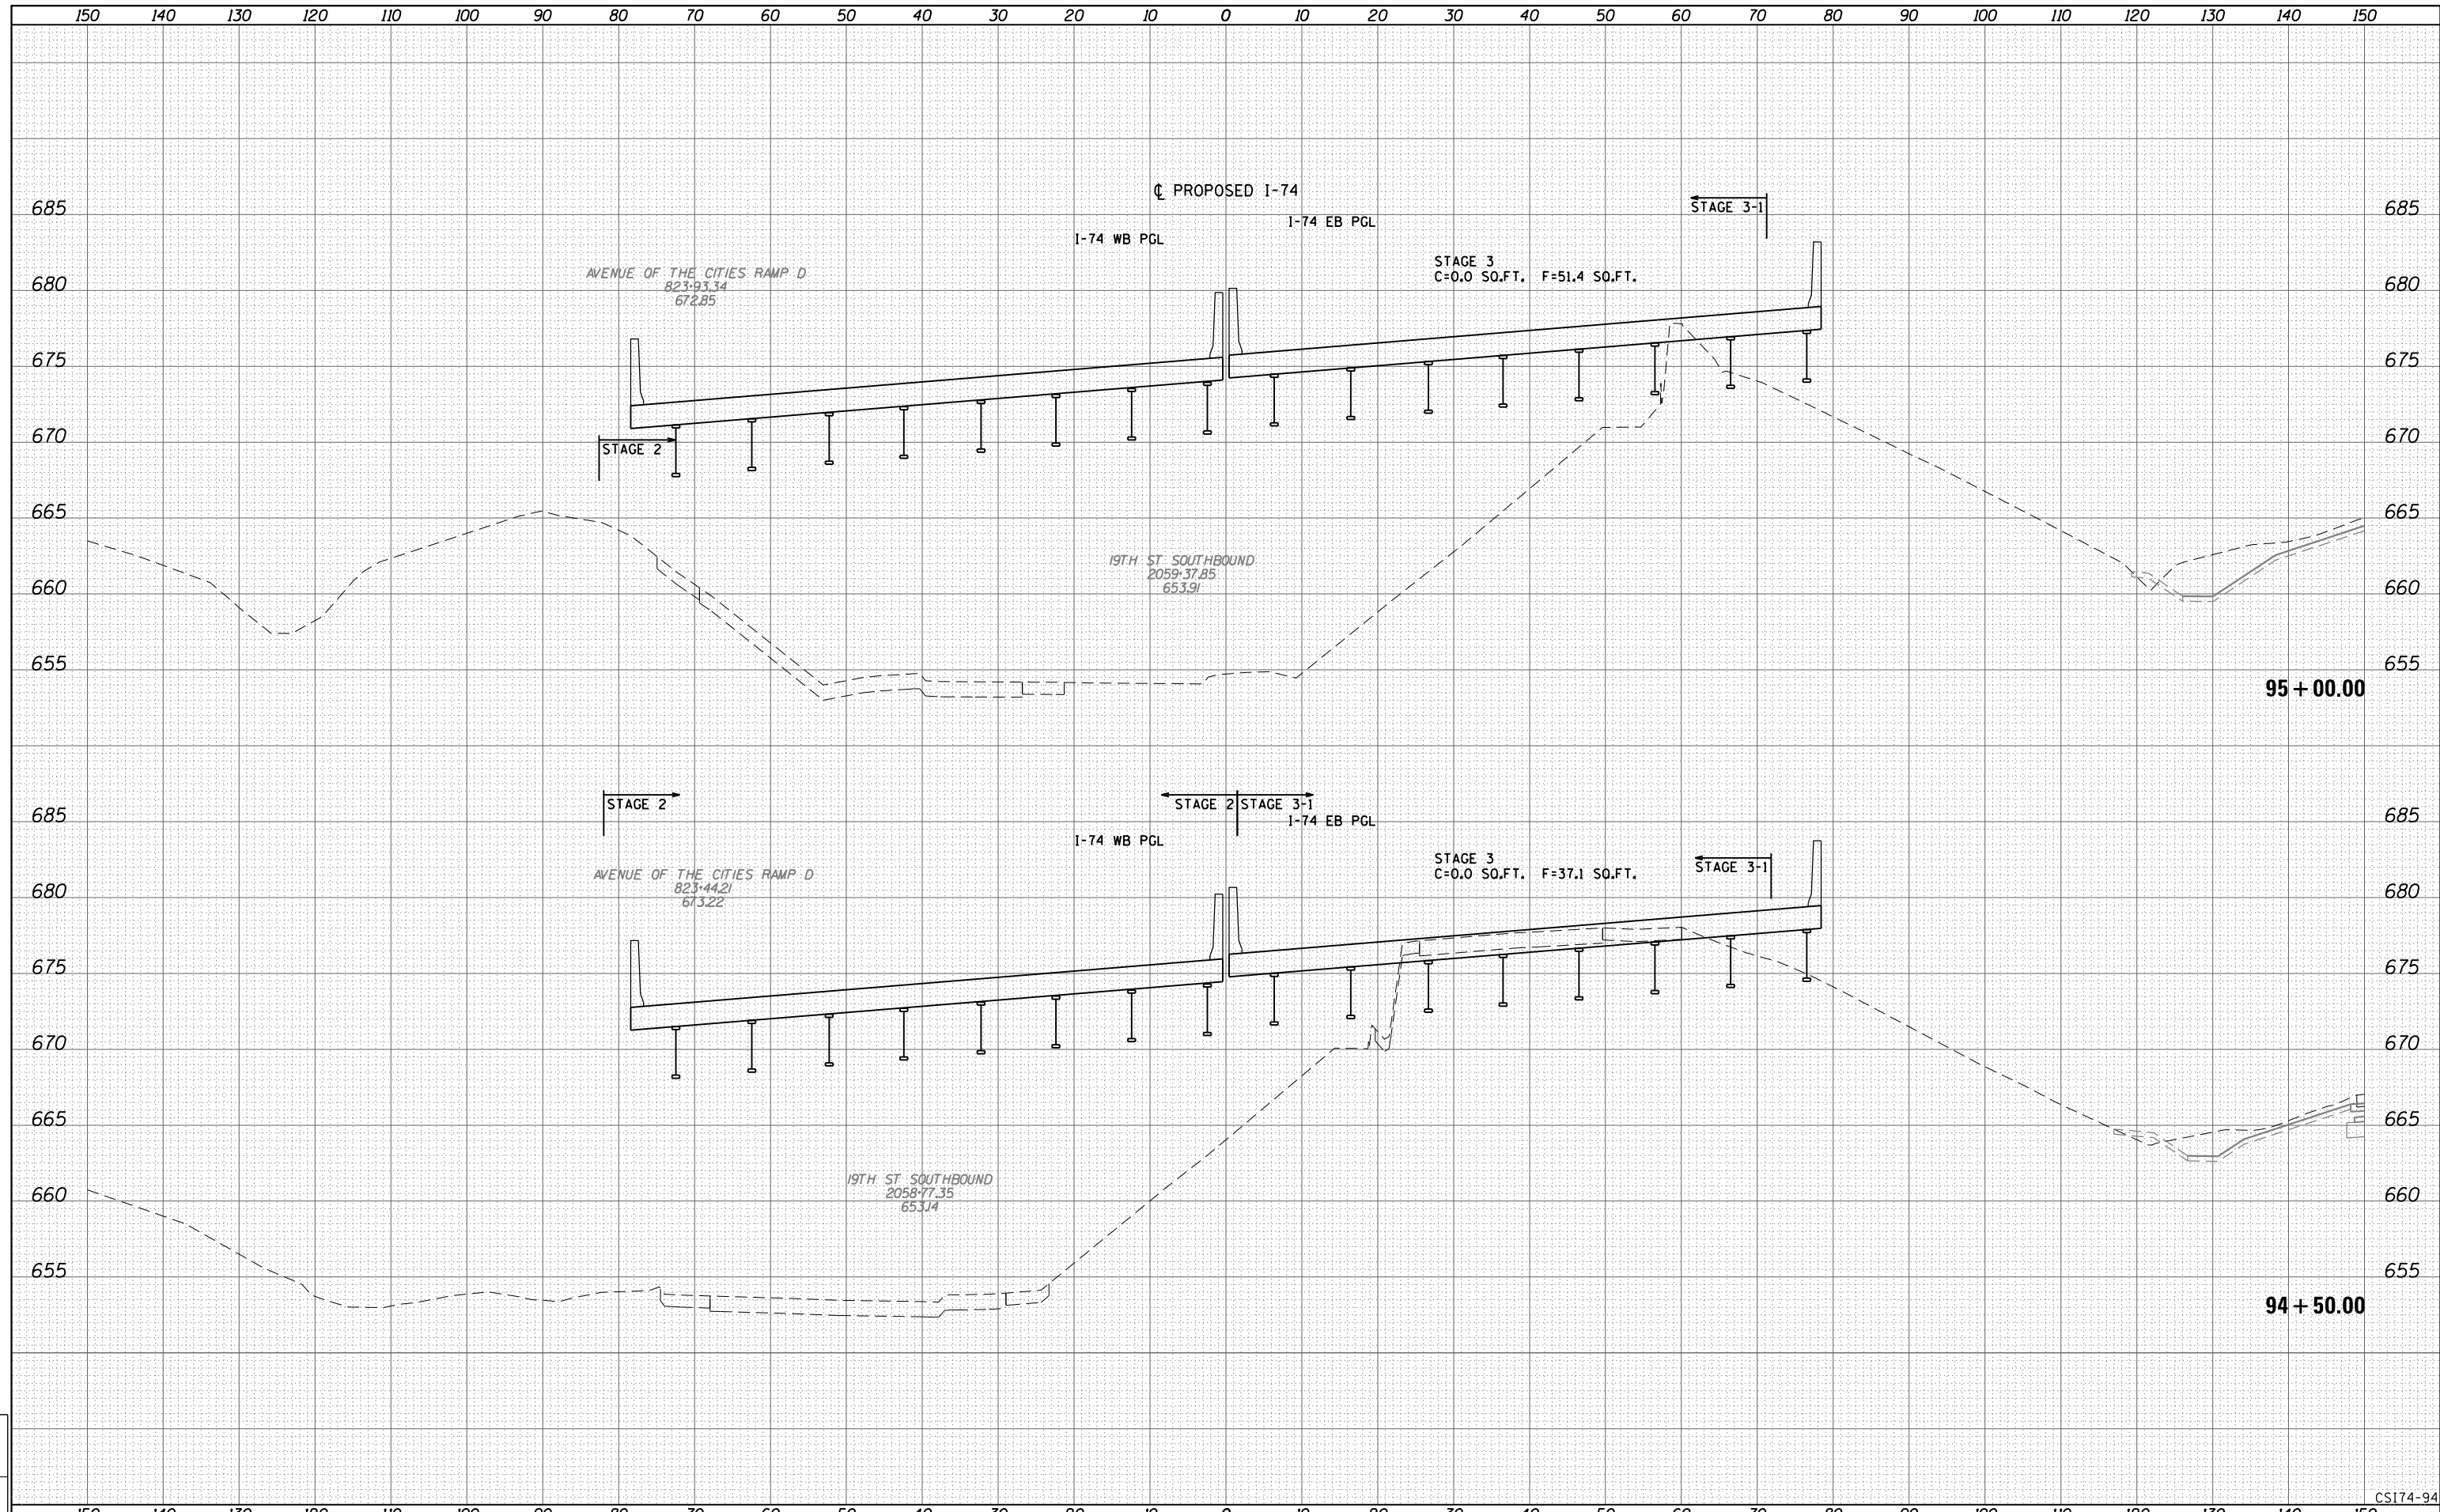

LAYOUT	
DRAWN	
REVIEWED	

FILE NAME =	D2CONCD-ABC-sht-xsc74.dgn	USER NAME =	bhador	DESIGNED -	BMH	REVISED -	
				DRAWN -	KMD	REVISED -	
				CHECKED -		REVISED -	
				DATE -	3/23/2017	REVISED -	

**STATE OF ILLINOIS
DEPARTMENT OF TRANSPORTATION**


**CROSS SECTIONS
I-74 MAINLINE**

SCALE: _____ SHEET NO. 94 OF 171 SHEETS STA. 94+50.00 TO STA. 95+00.00

F.A.I. RTE.	SECTION	COUNTY	TOTAL SHEETS	SHEET NO.
74	(81-1R-1 & 81-1HBR, HBR-1, HBR-2)	ROCK ISLAND	1867	1661
CONTRACT NO. 64E26			ILLINOIS FED. AID PROJECT	

CS174-94


Alfred Benesch & Company
205 North Michigan Avenue, Suite 2400
Chicago, Illinois 60601
312.686.6450

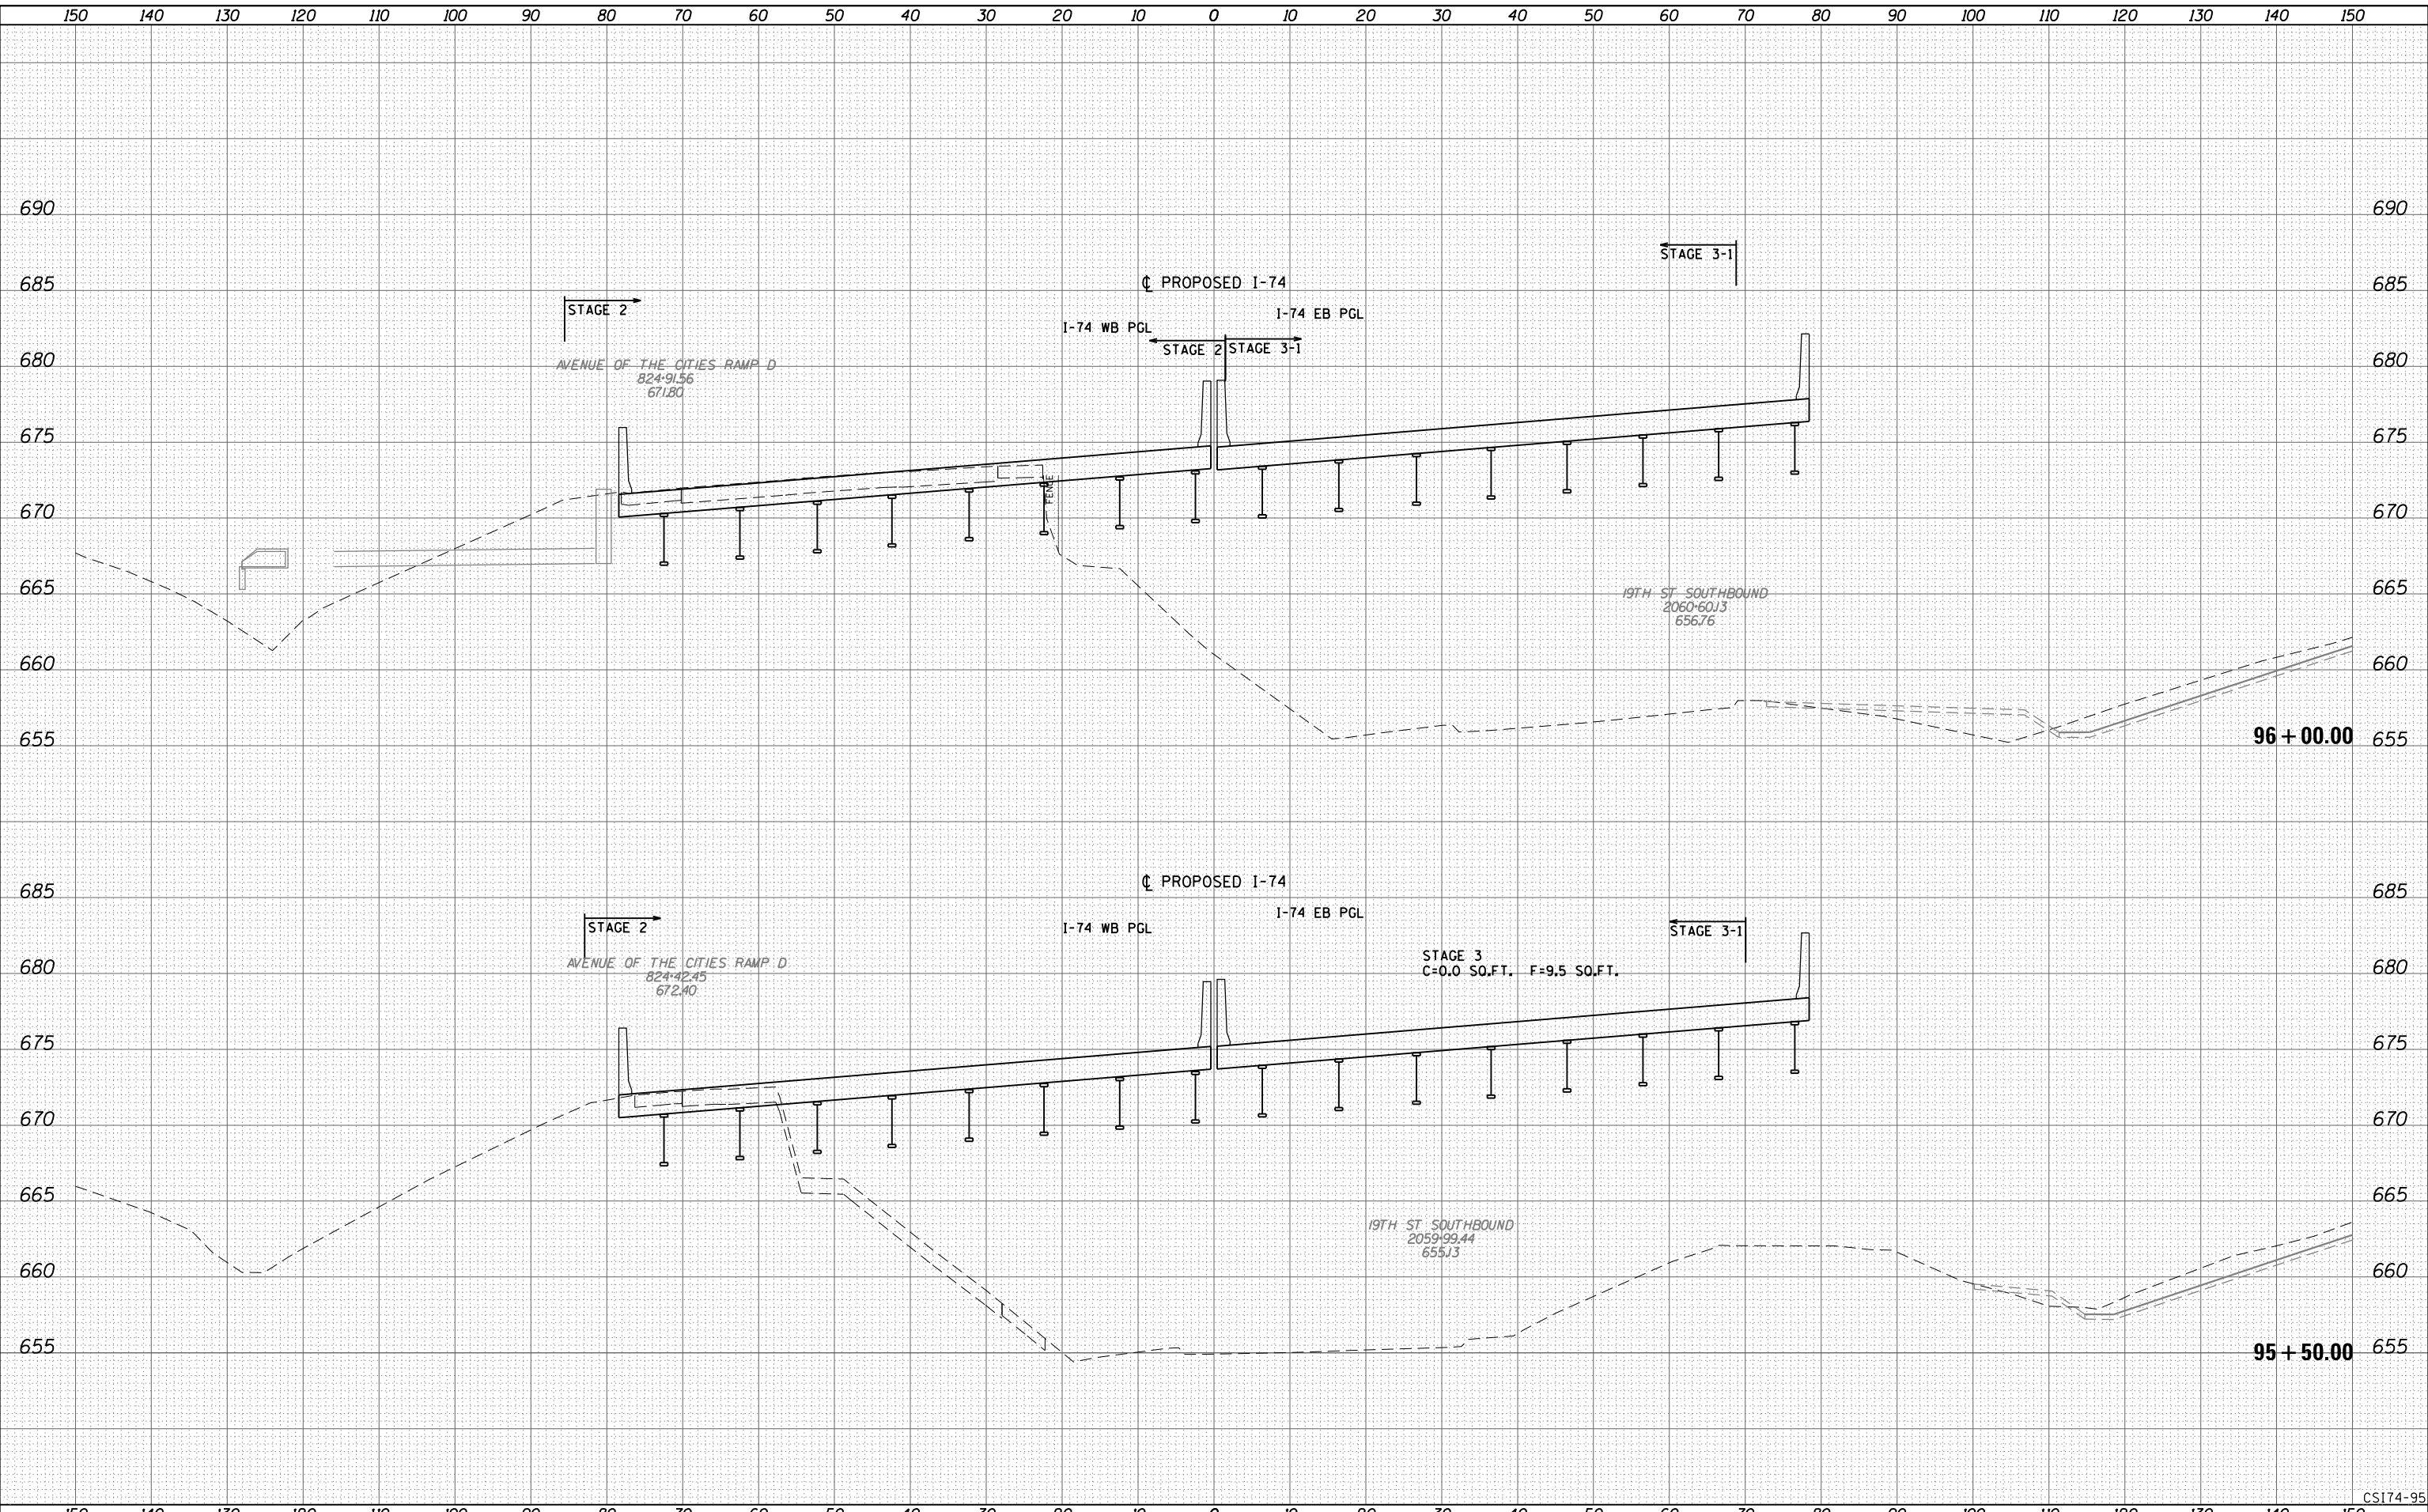

LAYOUT	
DRAWN	
REVIEWED	

FILE NAME = D2CONCD-ABC-sht-xsc74.dgn	USER NAME = bhador	DESIGNED - BMH	REVISIED -	STATE OF ILLINOIS DEPARTMENT OF TRANSPORTATION	CROSS SECTIONS I-74 MAINLINE	F.A.I RTE. 74	SECTION (81-1R-1 & 81-1HBR, HBR-1, HBR-2)	COUNTY ROCK ISLAND	TOTAL SHEETS 1867	SHEET NO. 1662	
PLOT SCALE =	CHECKED -	REVISIED -	SCALE: _____			SHEET NO. 95 OF 171 SHEETS	STA. 95+50.00 TO STA. 96+00.00	CONTRACT NO. 64E26		ILLINOIS FED. AID PROJECT	
PLOT DATE = 5/5/2017	DATE - 3/23/2017	REVISIED -									
CSI174-95											

Alfred Benesch & Company
205 North Michigan Avenue, Suite 2400
Chicago, Illinois 60601
312-565-6450

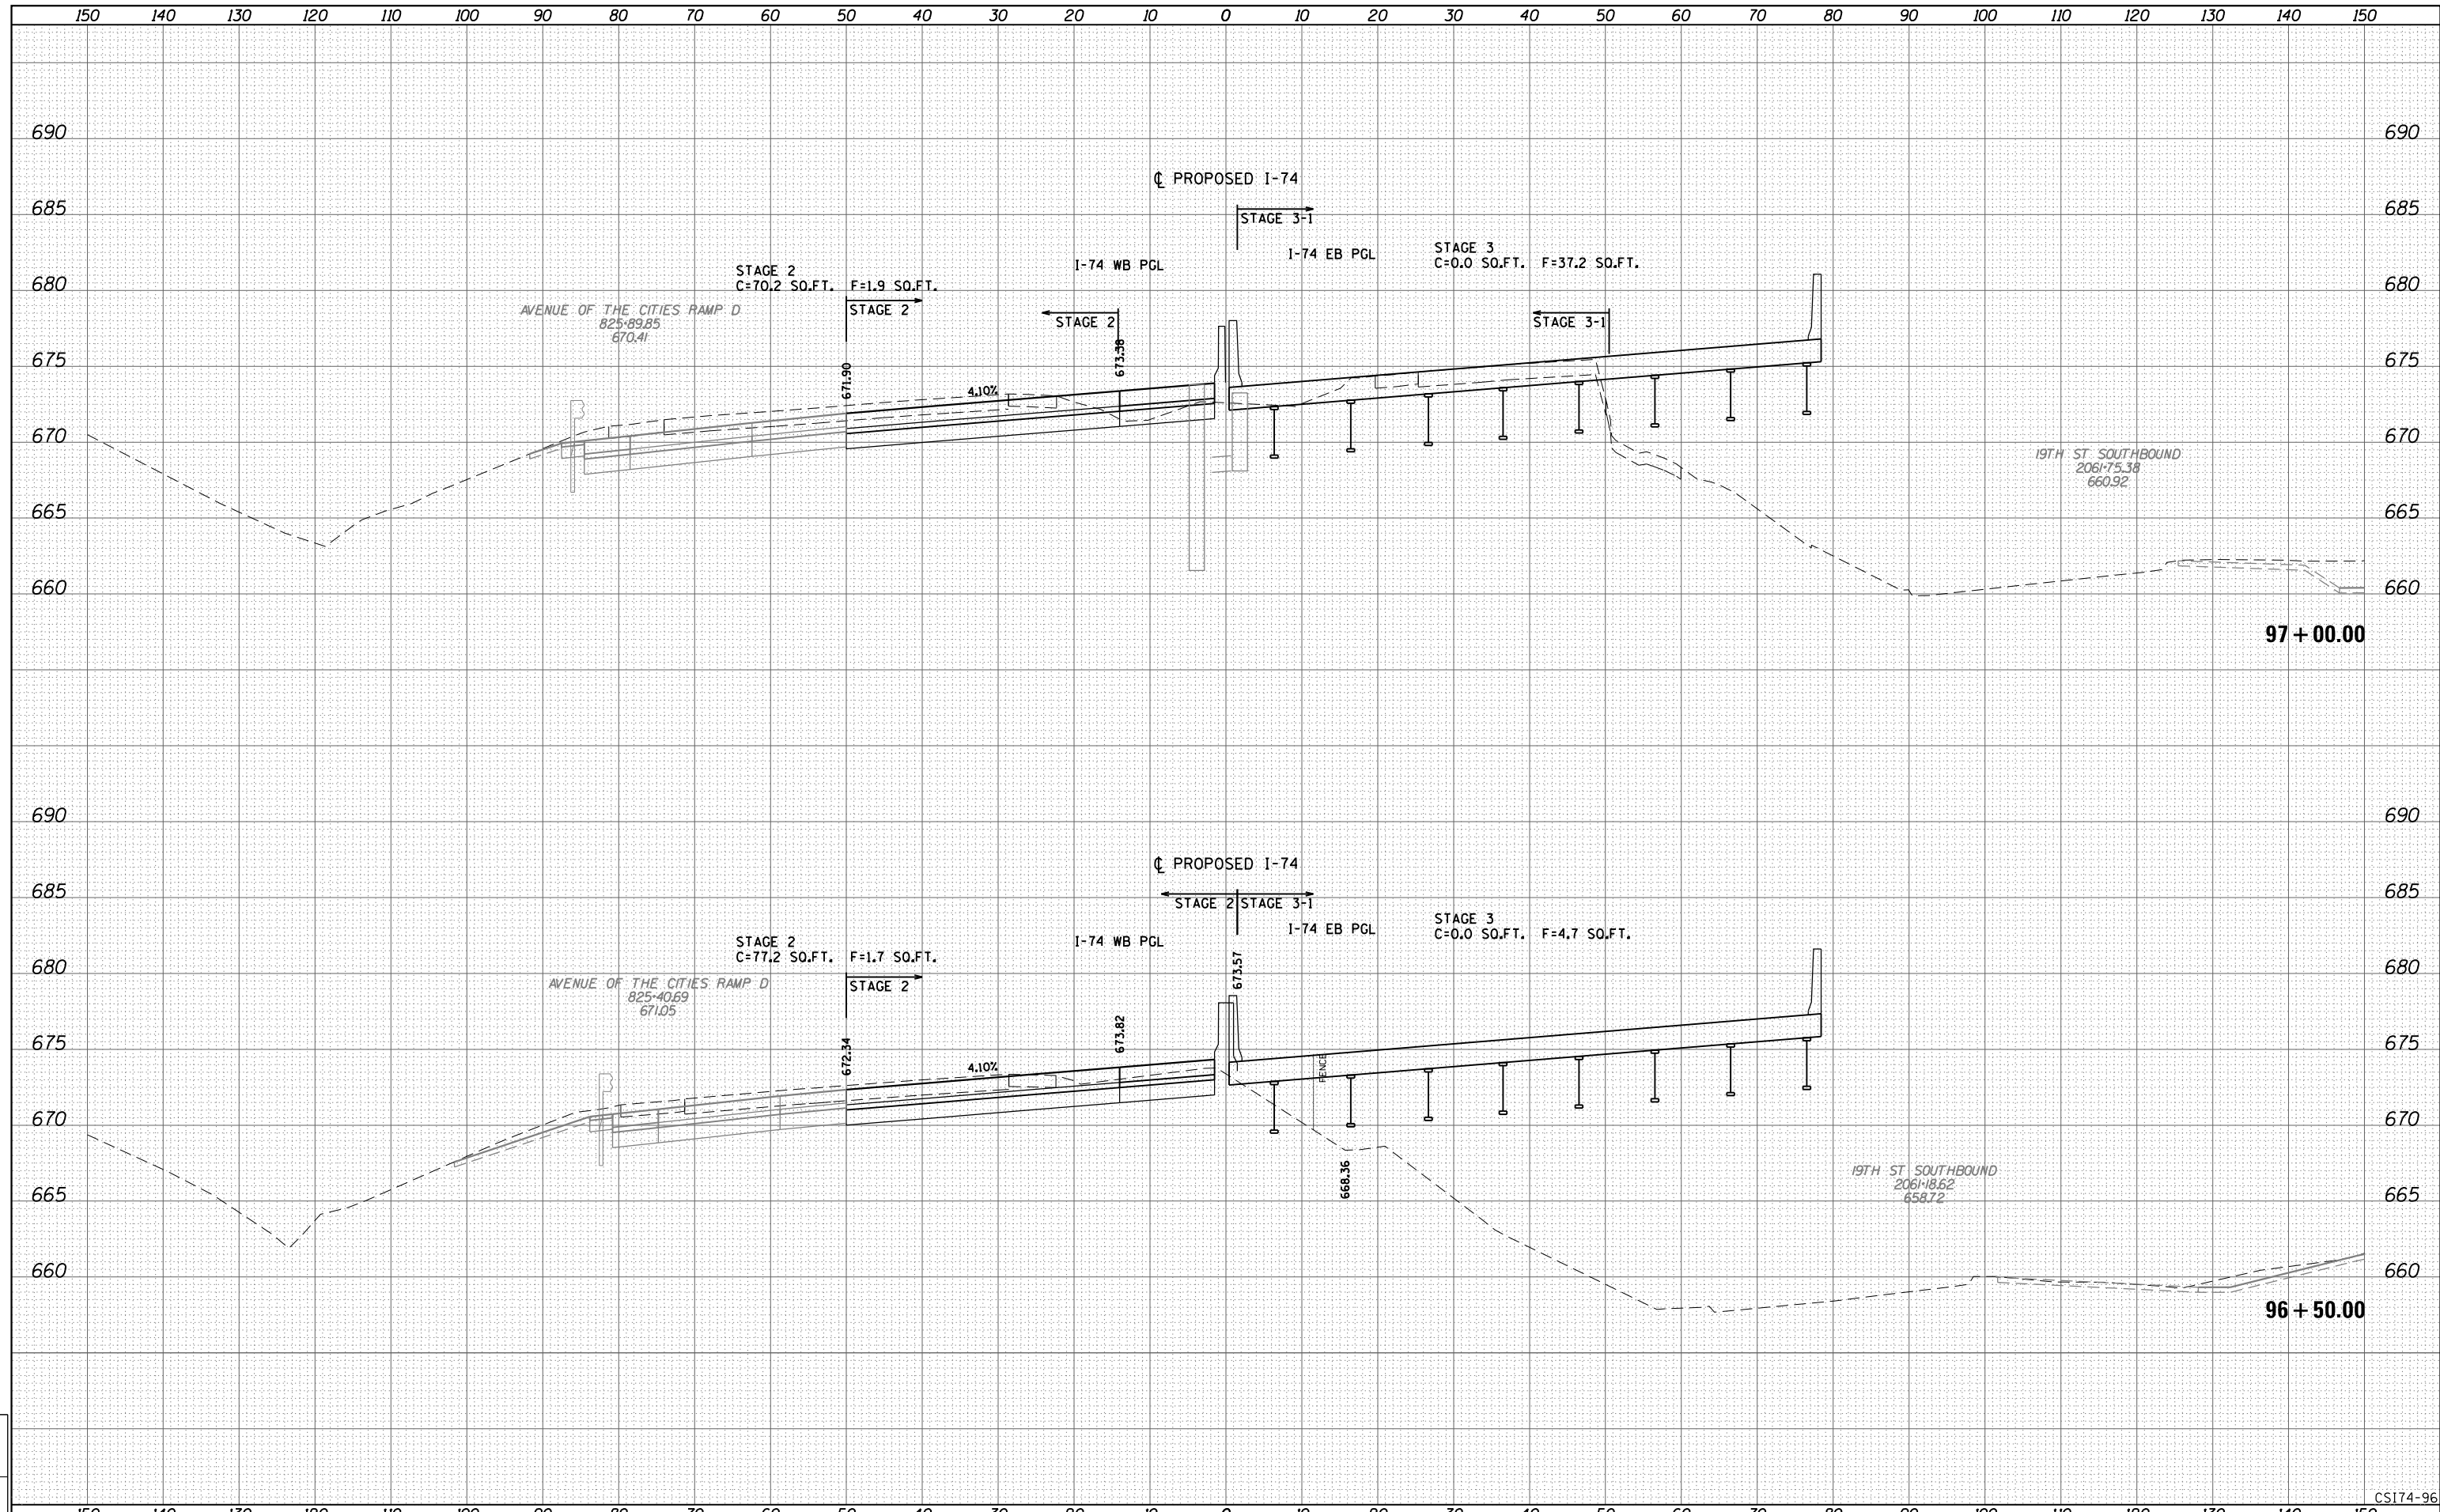


LAYOUT	
DRAWN	
REVIEWED	

FILE NAME = D2CONCD-ABC-sht-xsc74.dgn	USER NAME = bhador	DESIGNED - BMH	REVISÉD -	STATE OF ILLINOIS DEPARTMENT OF TRANSPORTATION	CROSS SECTIONS I-74 MAINLINE	F.A.I. RTE.	SECTION	COUNTY	TOTAL SHEETS	SHEET NO.	
		DRAWN - KMD	REVISÉD -			74	(81-1R-1 & 81-1HBR, HBR-1, HBR-2)	ROCK ISLAND	1867	1663	
PLOT SCALE =		CHECKED -	REVISÉD -			CONTRACT NO. 64E26					
PLOT DATE = 5/5/2017		DATE - 3/23/2017	REVISÉD -			ILLINOIS FED. AID PROJECT					

SCALE: _____ SHEET NO. 96 OF 171 SHEETS STA. 96+50.00 TO STA. 97+00.00

CSI74-96

Alfred Benesch & Company
205 North Michigan Avenue, Suite 2400
Chicago, Illinois 60601
312.686.6450

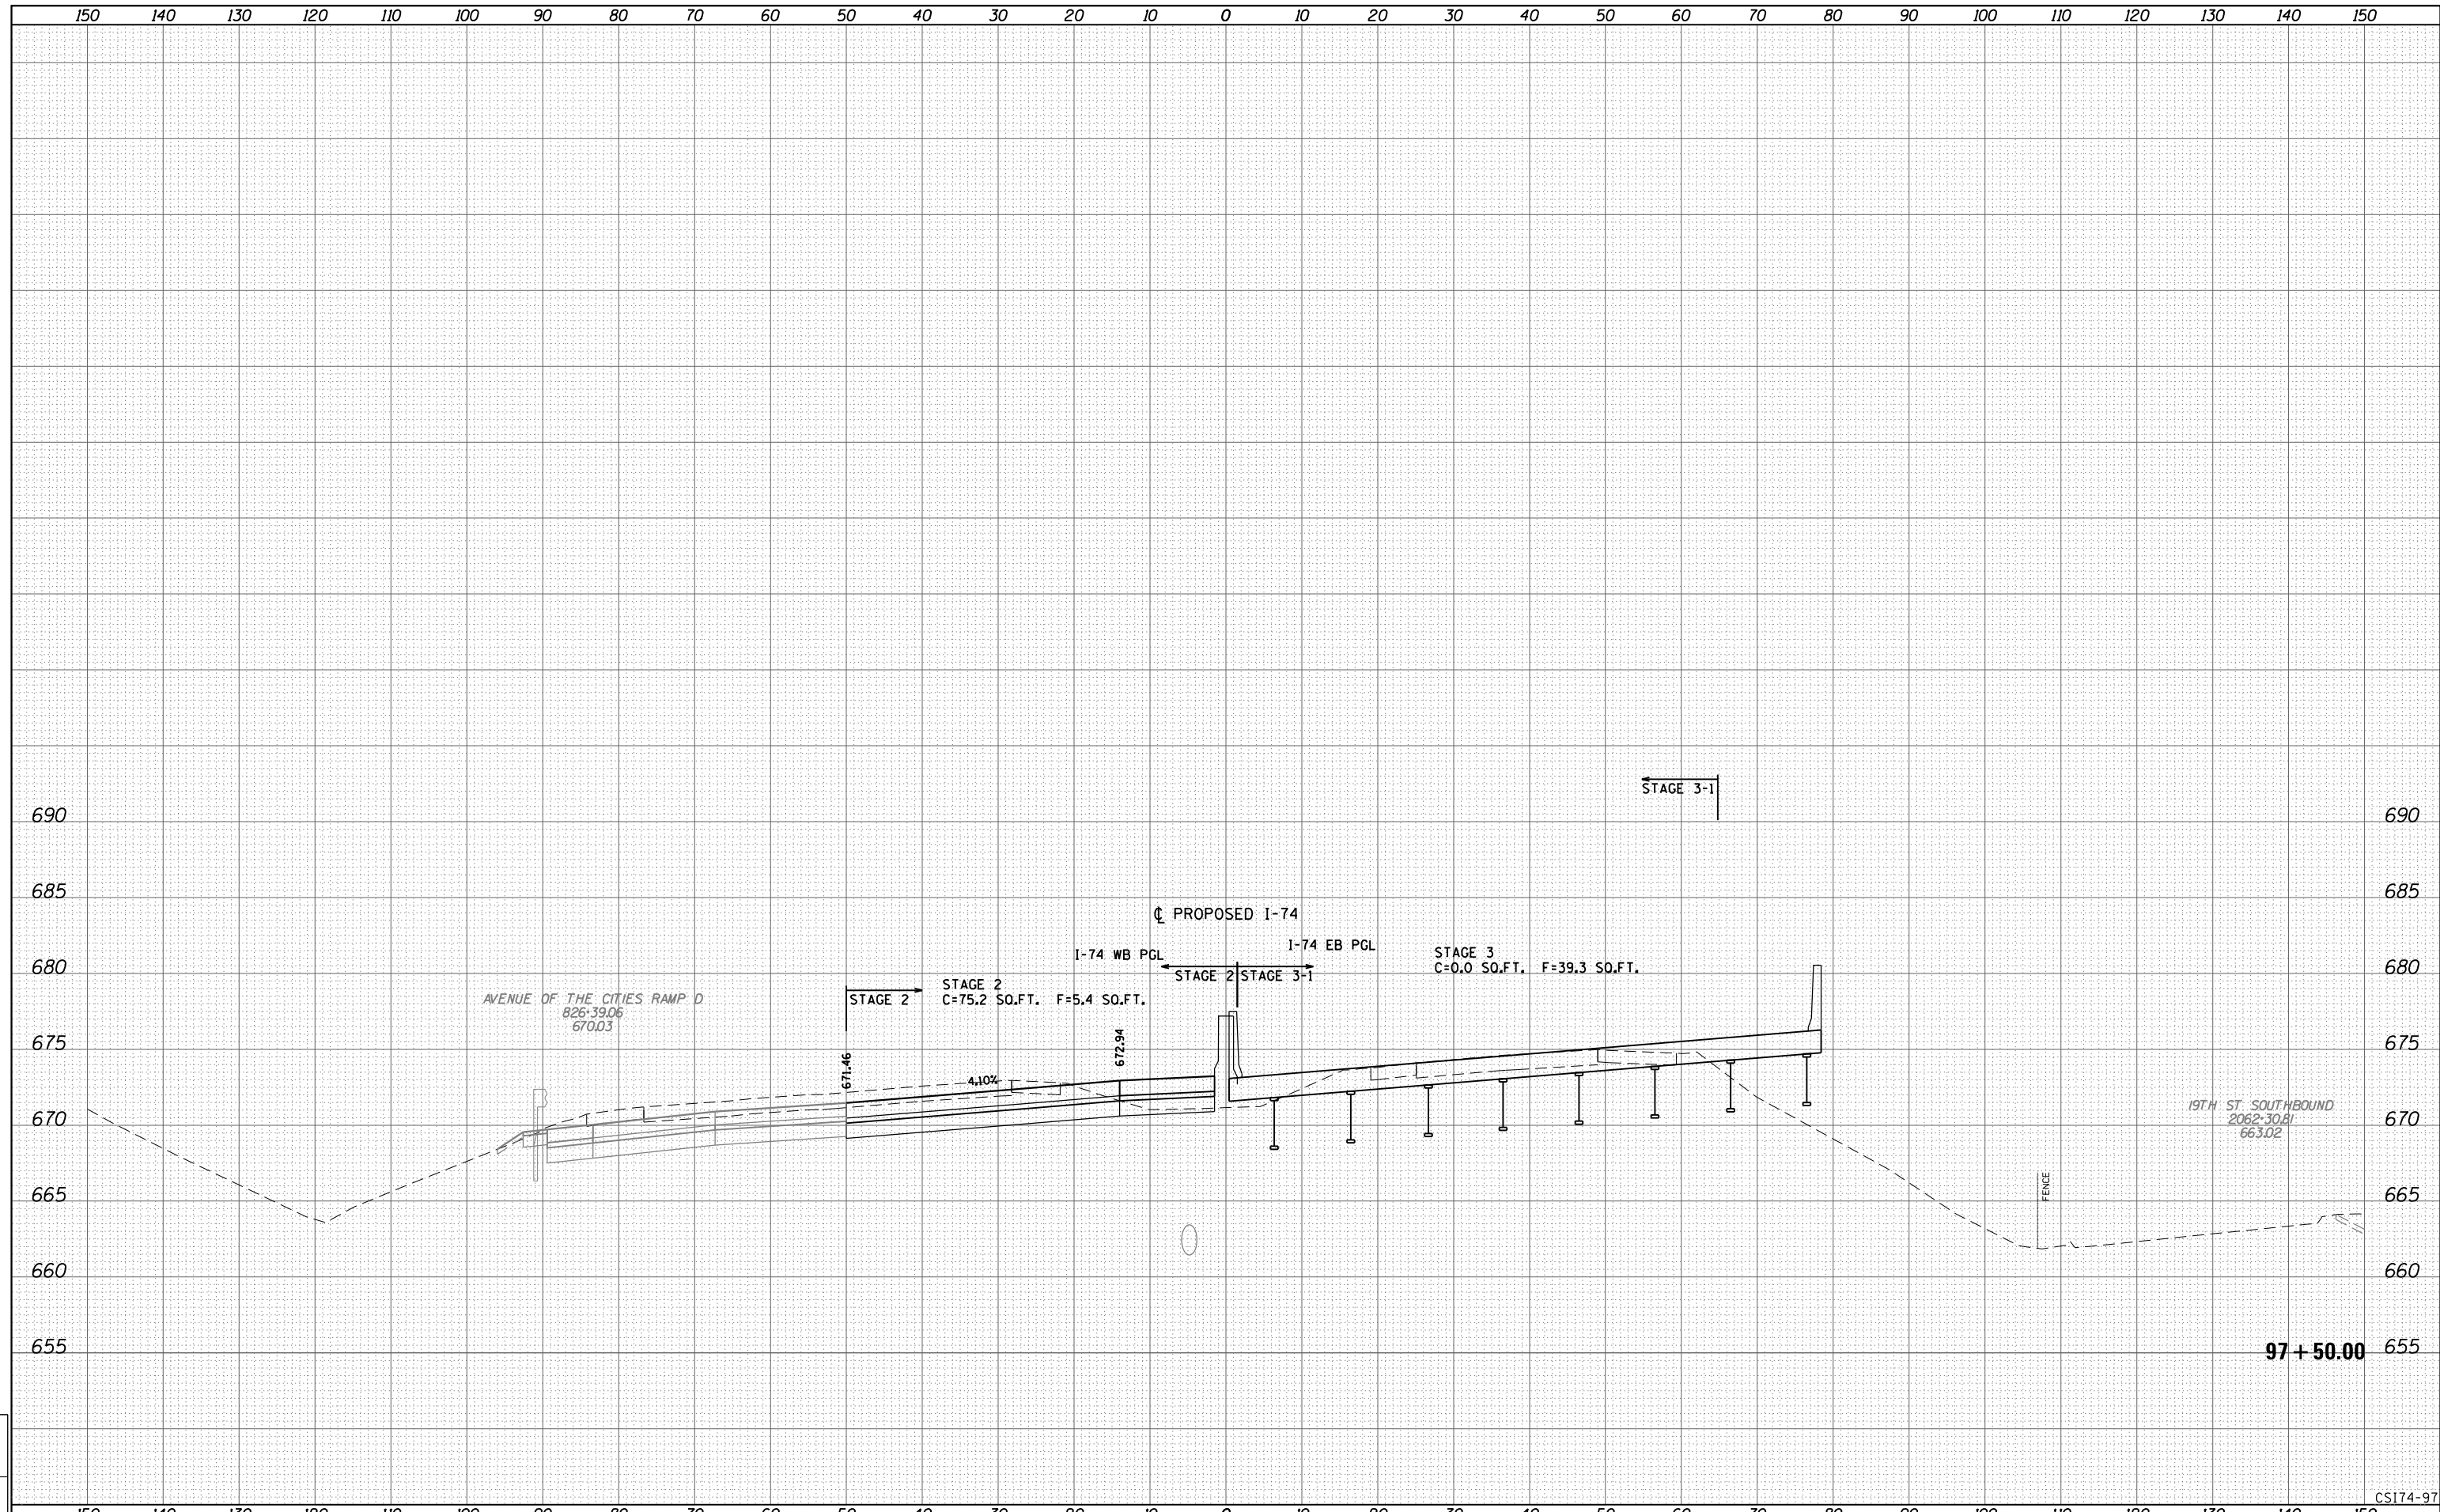


LAYOUT	
DRAWN	
REVIEWED	

FILE NAME = D2CONCD-ABC-sht-xsc74.dgn	USER NAME = bhador	DESIGNED - BMH	REVISIED -	STATE OF ILLINOIS DEPARTMENT OF TRANSPORTATION	CROSS SECTIONS I-74 MAINLINE				F.A.I RTE.	SECTION	COUNTY	TOTAL SHEETS	SHEET NO.
		DRAWN - KMD	REVISIED -		74	(81-1R-1 & 81-1HBR, HBR-1, HBR-2)	ROCK ISLAND	1867	1664				
PLOT SCALE =		CHECKED -	REVISIED -		SCALE: _____ SHEET NO. 97 OF 171 SHEETS STA. 97+50.00 TO STA. 97+50.00				CONTRACT NO. 64E26				
PLOT DATE = 5/5/2017		DATE - 3/23/2017	REVISIED -		ILLINOIS FED. AID PROJECT								

CS174-97

Alfred Benesch & Company
205 North Michigan Avenue, Suite 2400
Chicago, Illinois 60601
312-585-6450

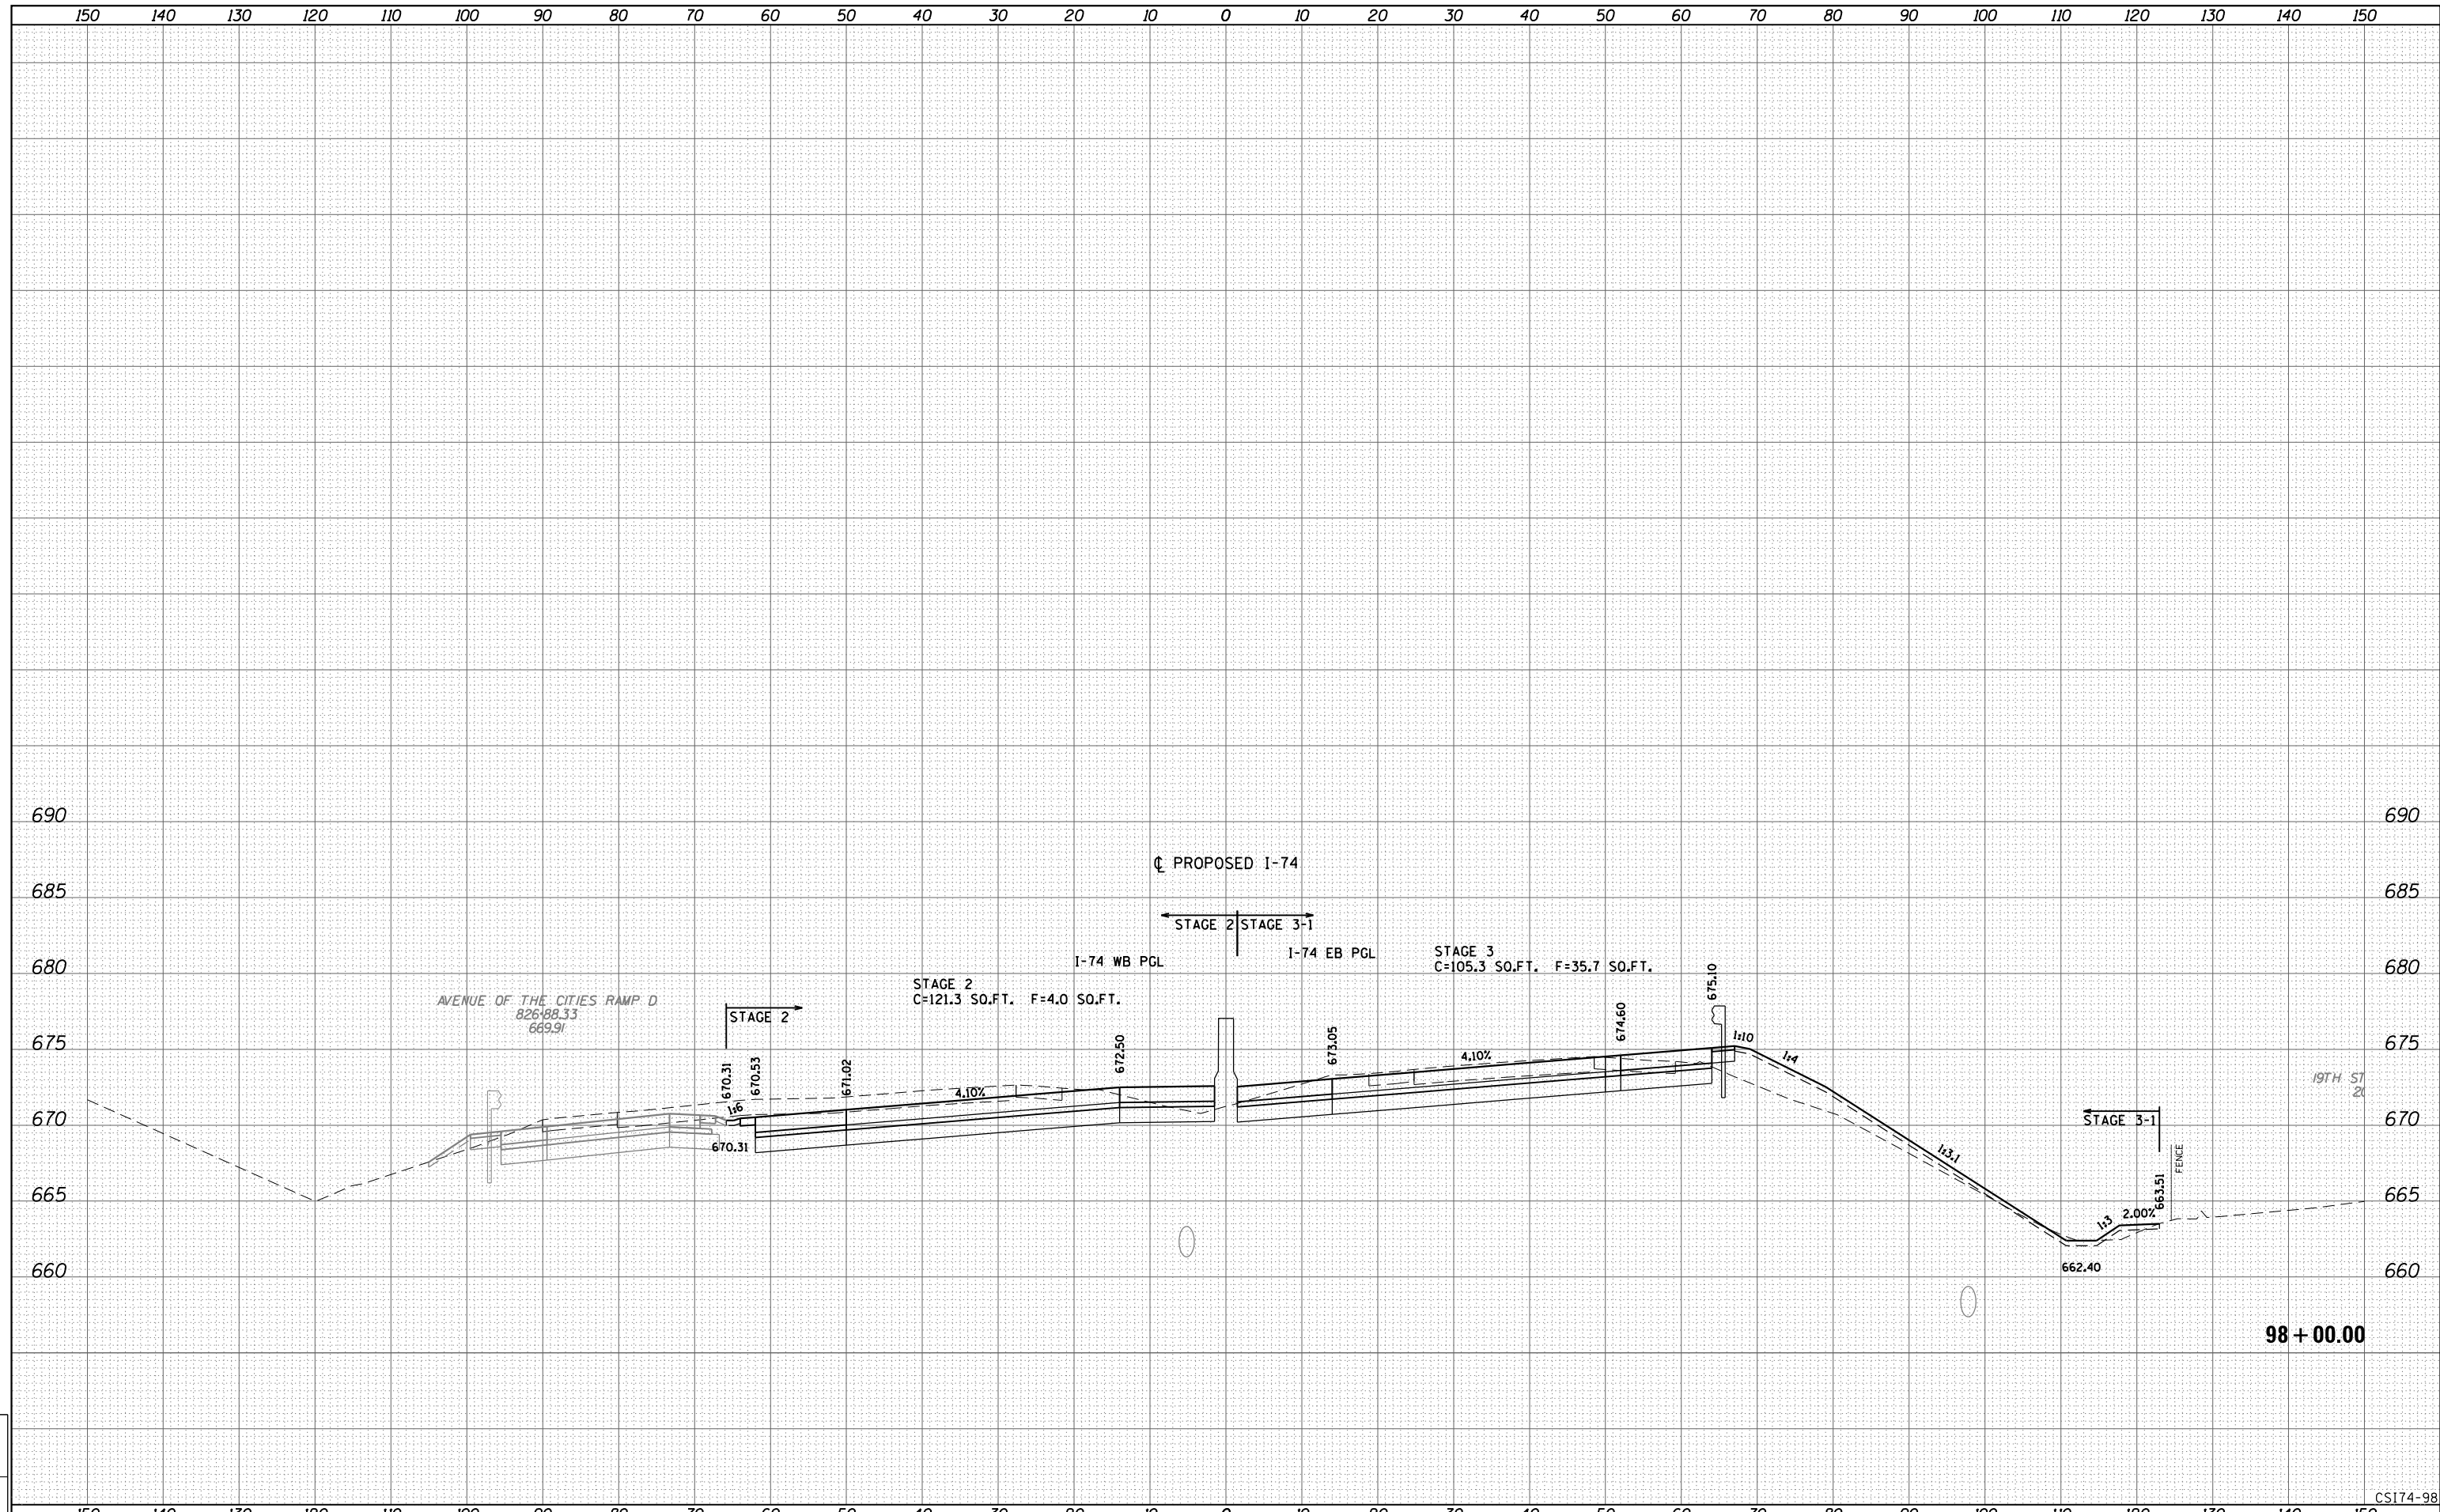

LAYOUT	
DRAWN	
REVIEWED	

FILE NAME =	USER NAME = bhador	DESIGNED - BMH	REVISED -
D2CONCO-ABC-sht-xsc74.dgn		DRAWN - KMD	REVISED -
		CHECKED -	REVISED -
		DATE - 3/23/2017	REVISED -

STATE OF ILLINOIS
DEPARTMENT OF TRANSPORTATION

CROSS SECTIONS
I-74 MAINLINE


SCALE: _____ SHEET NO. 98 OF 171 SHEETS STA. 98+00.00 TO STA. 98+00.00

F.A.I. RTE.	SECTION	COUNTY	TOTAL SHEETS	SHEET NO.
74	(81-1R-1 & 81-1HBR, HBR-1, HBR-2)	ROCK ISLAND	1867	1665
CONTRACT NO. 64E26			ILLINOIS FED. AID PROJECT	

98 + 00.00

CS174-98

Alfred Benesch & Company
 205 North Michigan Avenue, Suite 2400
 Chicago, Illinois 60601
 312.686.6450

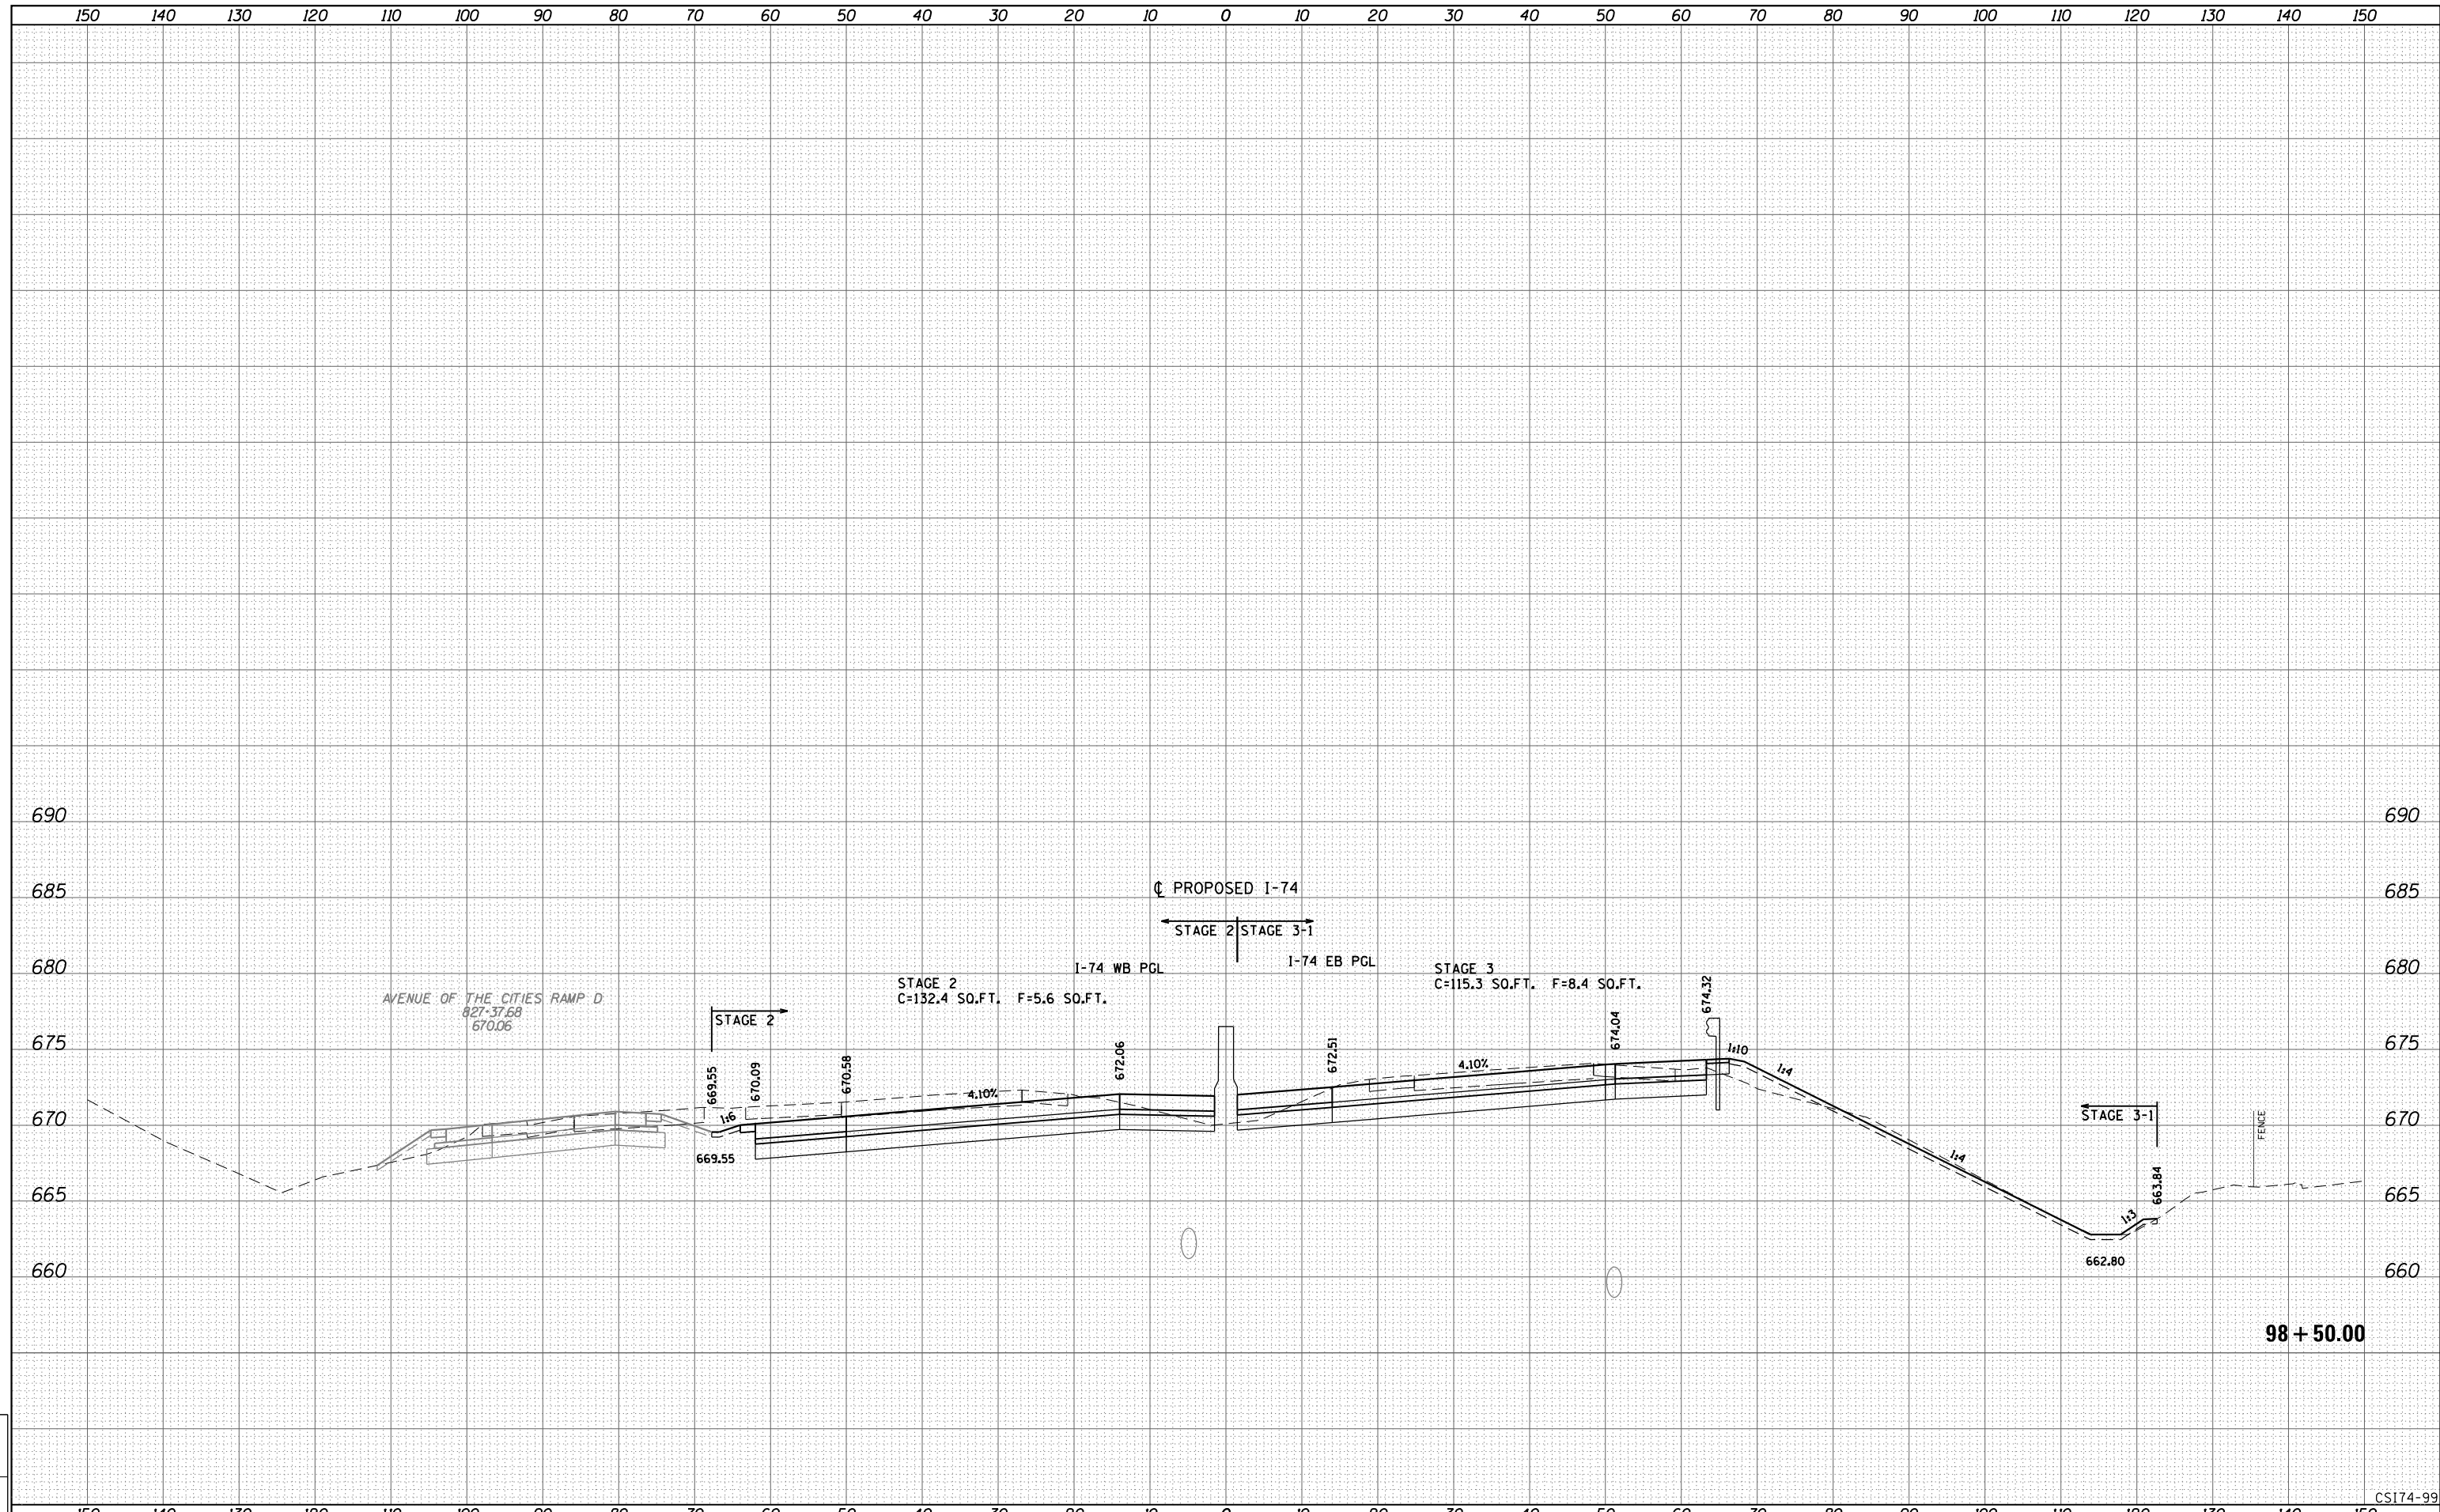

98 + 50.00

LAYOUT	
DRAWN	
REVIEWED	

FILE NAME =	D2CONCD-ABC-sht-xsc74.dgn	USER NAME =	bhador	DESIGNED -	BMH	REVISED -	
				DRAWN -	KMD	REVISED -	
		PLOT SCALE =		CHECKED -		REVISED -	
		PLOT DATE =	5/5/2017	DATE -	3/23/2017	REVISED -	

STATE OF ILLINOIS
 DEPARTMENT OF TRANSPORTATION


CROSS SECTIONS
 I-74 MAINLINE

SCALE: _____ SHEET NO. 99 OF 171 SHEETS STA. 98+50.00 TO STA. 98+50.00

F.A.I. RTE.	SECTION	COUNTY	TOTAL SHEETS	SHEET NO.
74	(81-1R-1 & 81-1HBR, HBR-1, HBR-2)	ROCK ISLAND	1867	1666
CONTRACT NO. 64E26			ILLINOIS FED. AID PROJECT	

CSI174-99

Alfred Benesch & Company
205 North Michigan Avenue, Suite 2400
Chicago, Illinois 60601
312-686-6450

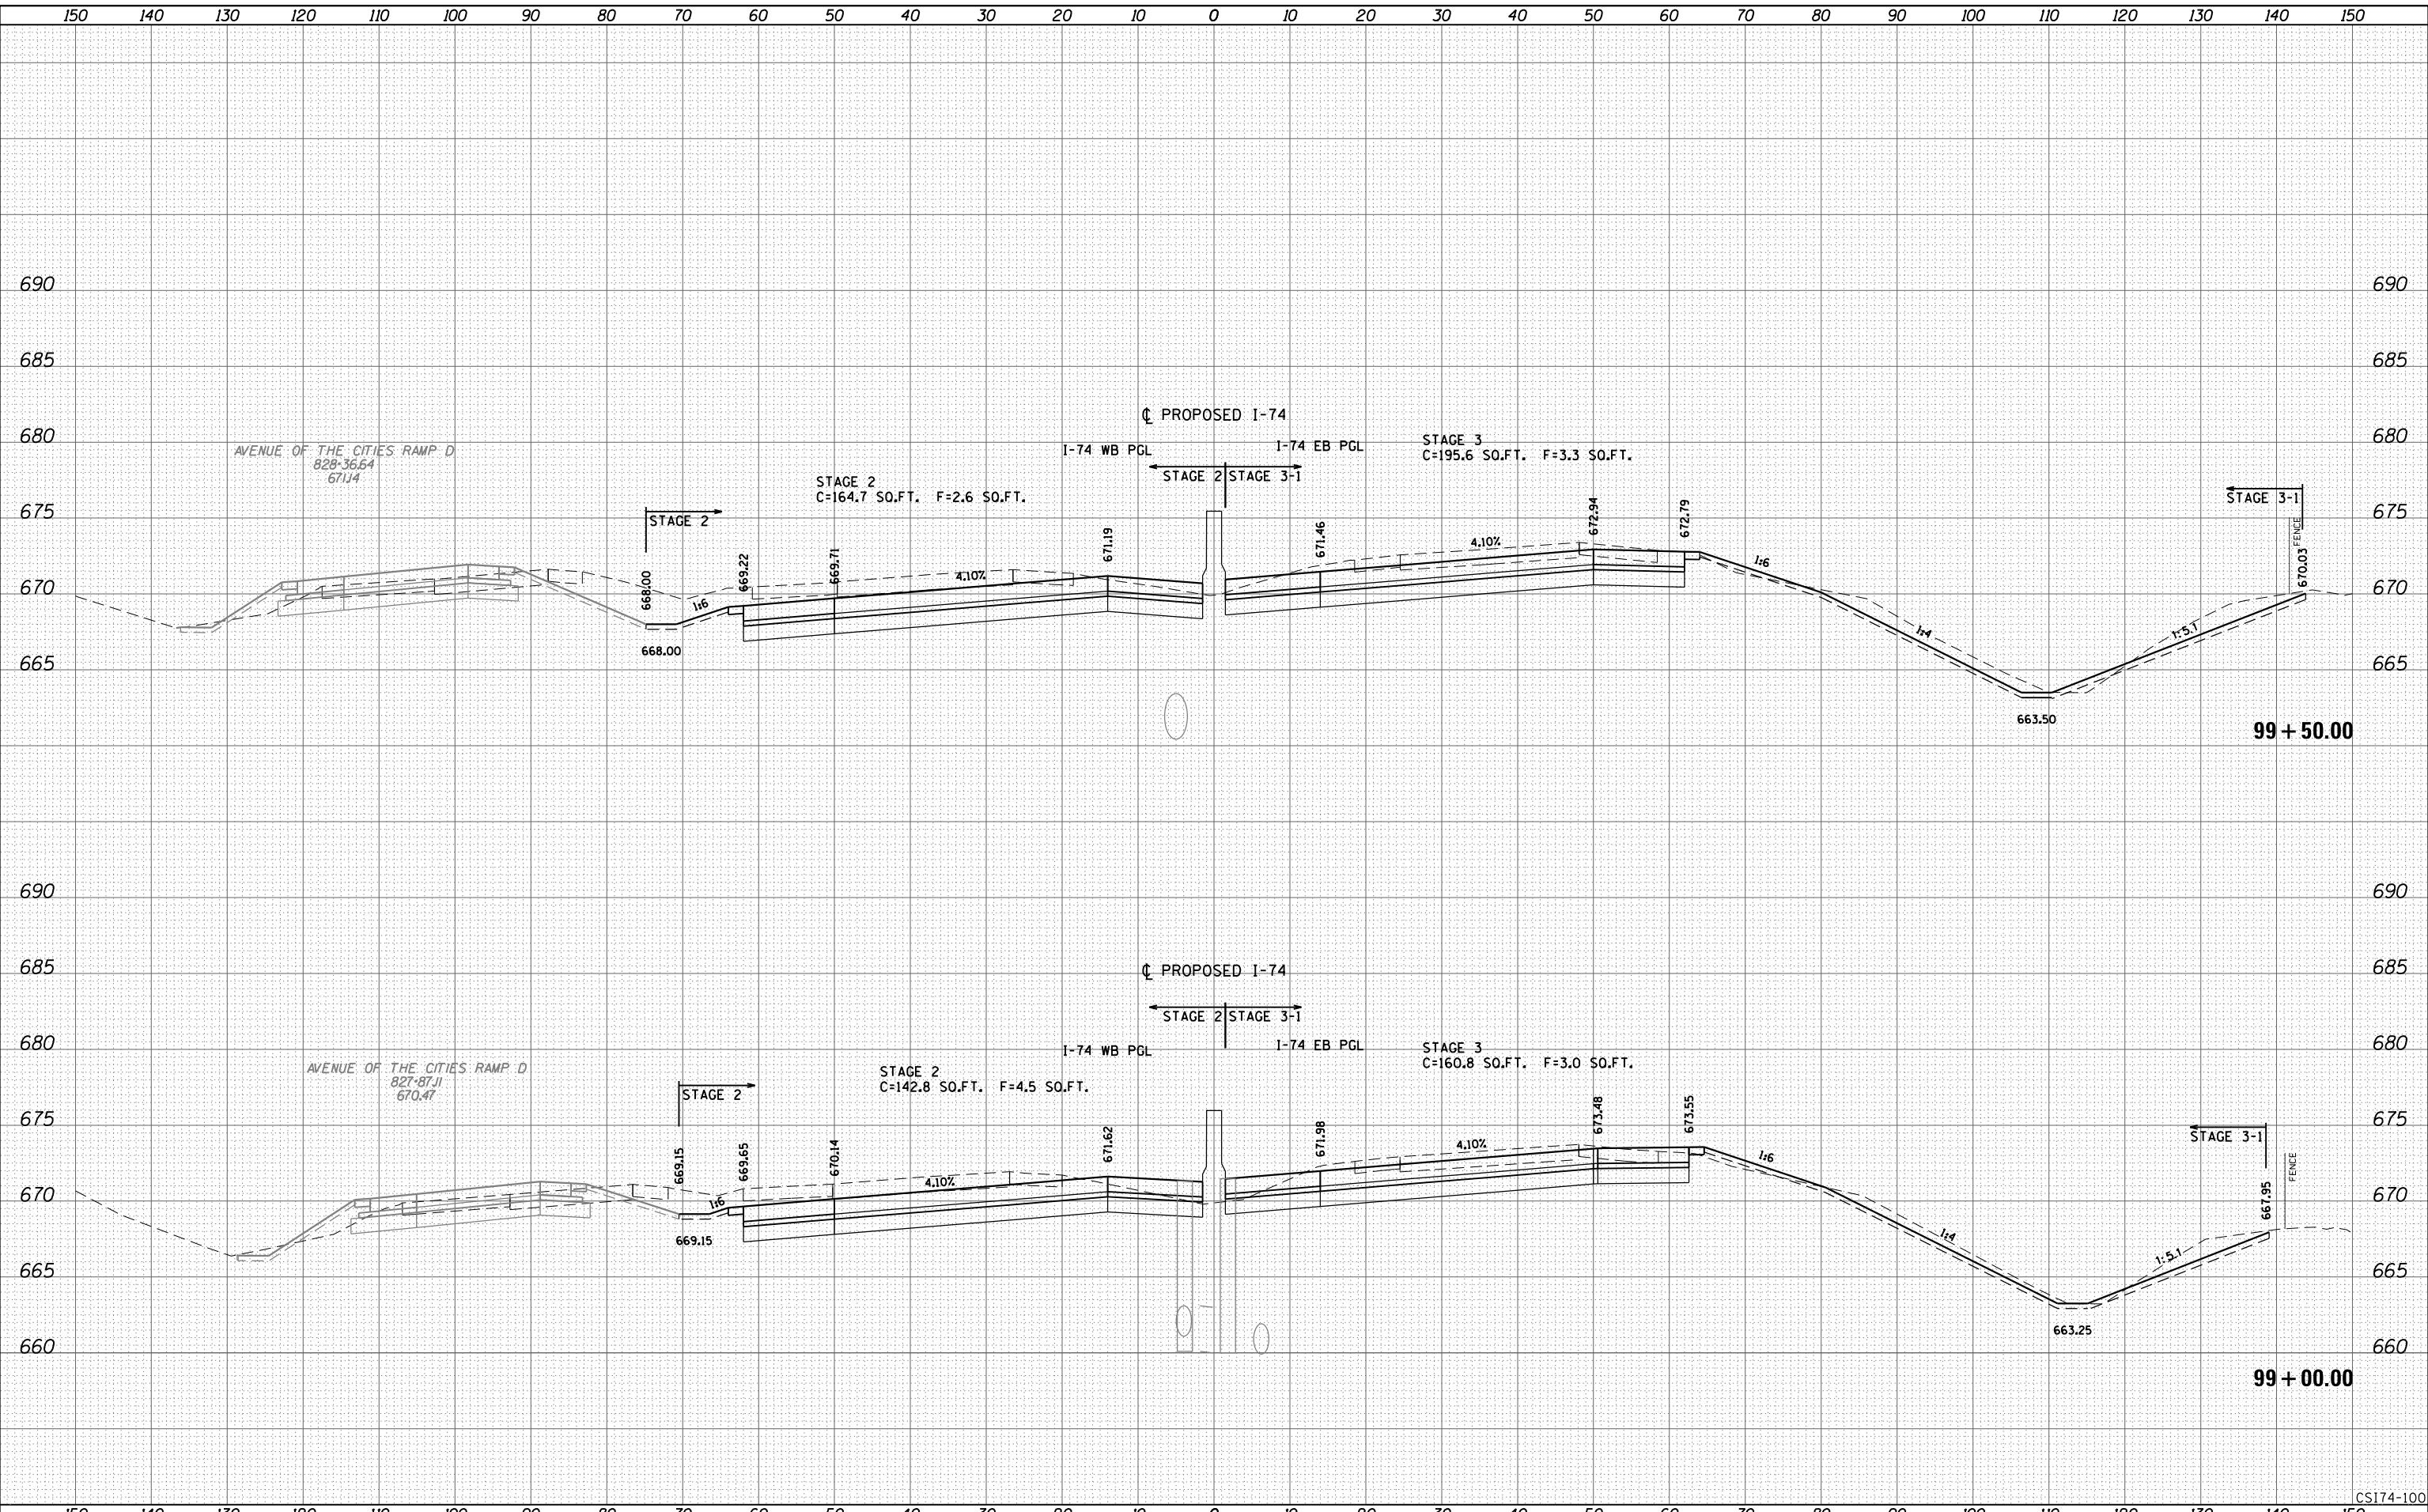

LAYOUT	
DRAWN	
REVIEWED	

FILE NAME =	D2CONCD-ABC-sht-xsc74.dgn
USER NAME =	bhador
DESIGNED -	BMH
DRAWN -	KMD
CHECKED -	
DATE -	3/23/2017
REVISIED -	
REVISIED -	
REVISIED -	
REVISIED -	

STATE OF ILLINOIS
DEPARTMENT OF TRANSPORTATION


CROSS SECTIONS
I-74 MAINLINE

SCALE: _____ SHEET NO. 100 OF 171 SHEETS STA. 99+00.00 TO STA. 99+50.00

F.A.I. RTE.	SECTION	COUNTY	TOTAL SHEETS	SHEET NO.
74	(81-1R-1 & 81-1HBR, HBR-1, HBR-2)	ROCK ISLAND	1867	1667
CONTRACT NO. 64E26			ILLINOIS FED. AID PROJECT	

CS174-100

Alfred Benesch & Company
205 North Michigan Avenue, Suite 2400
Chicago, Illinois 60601
312-565-6450

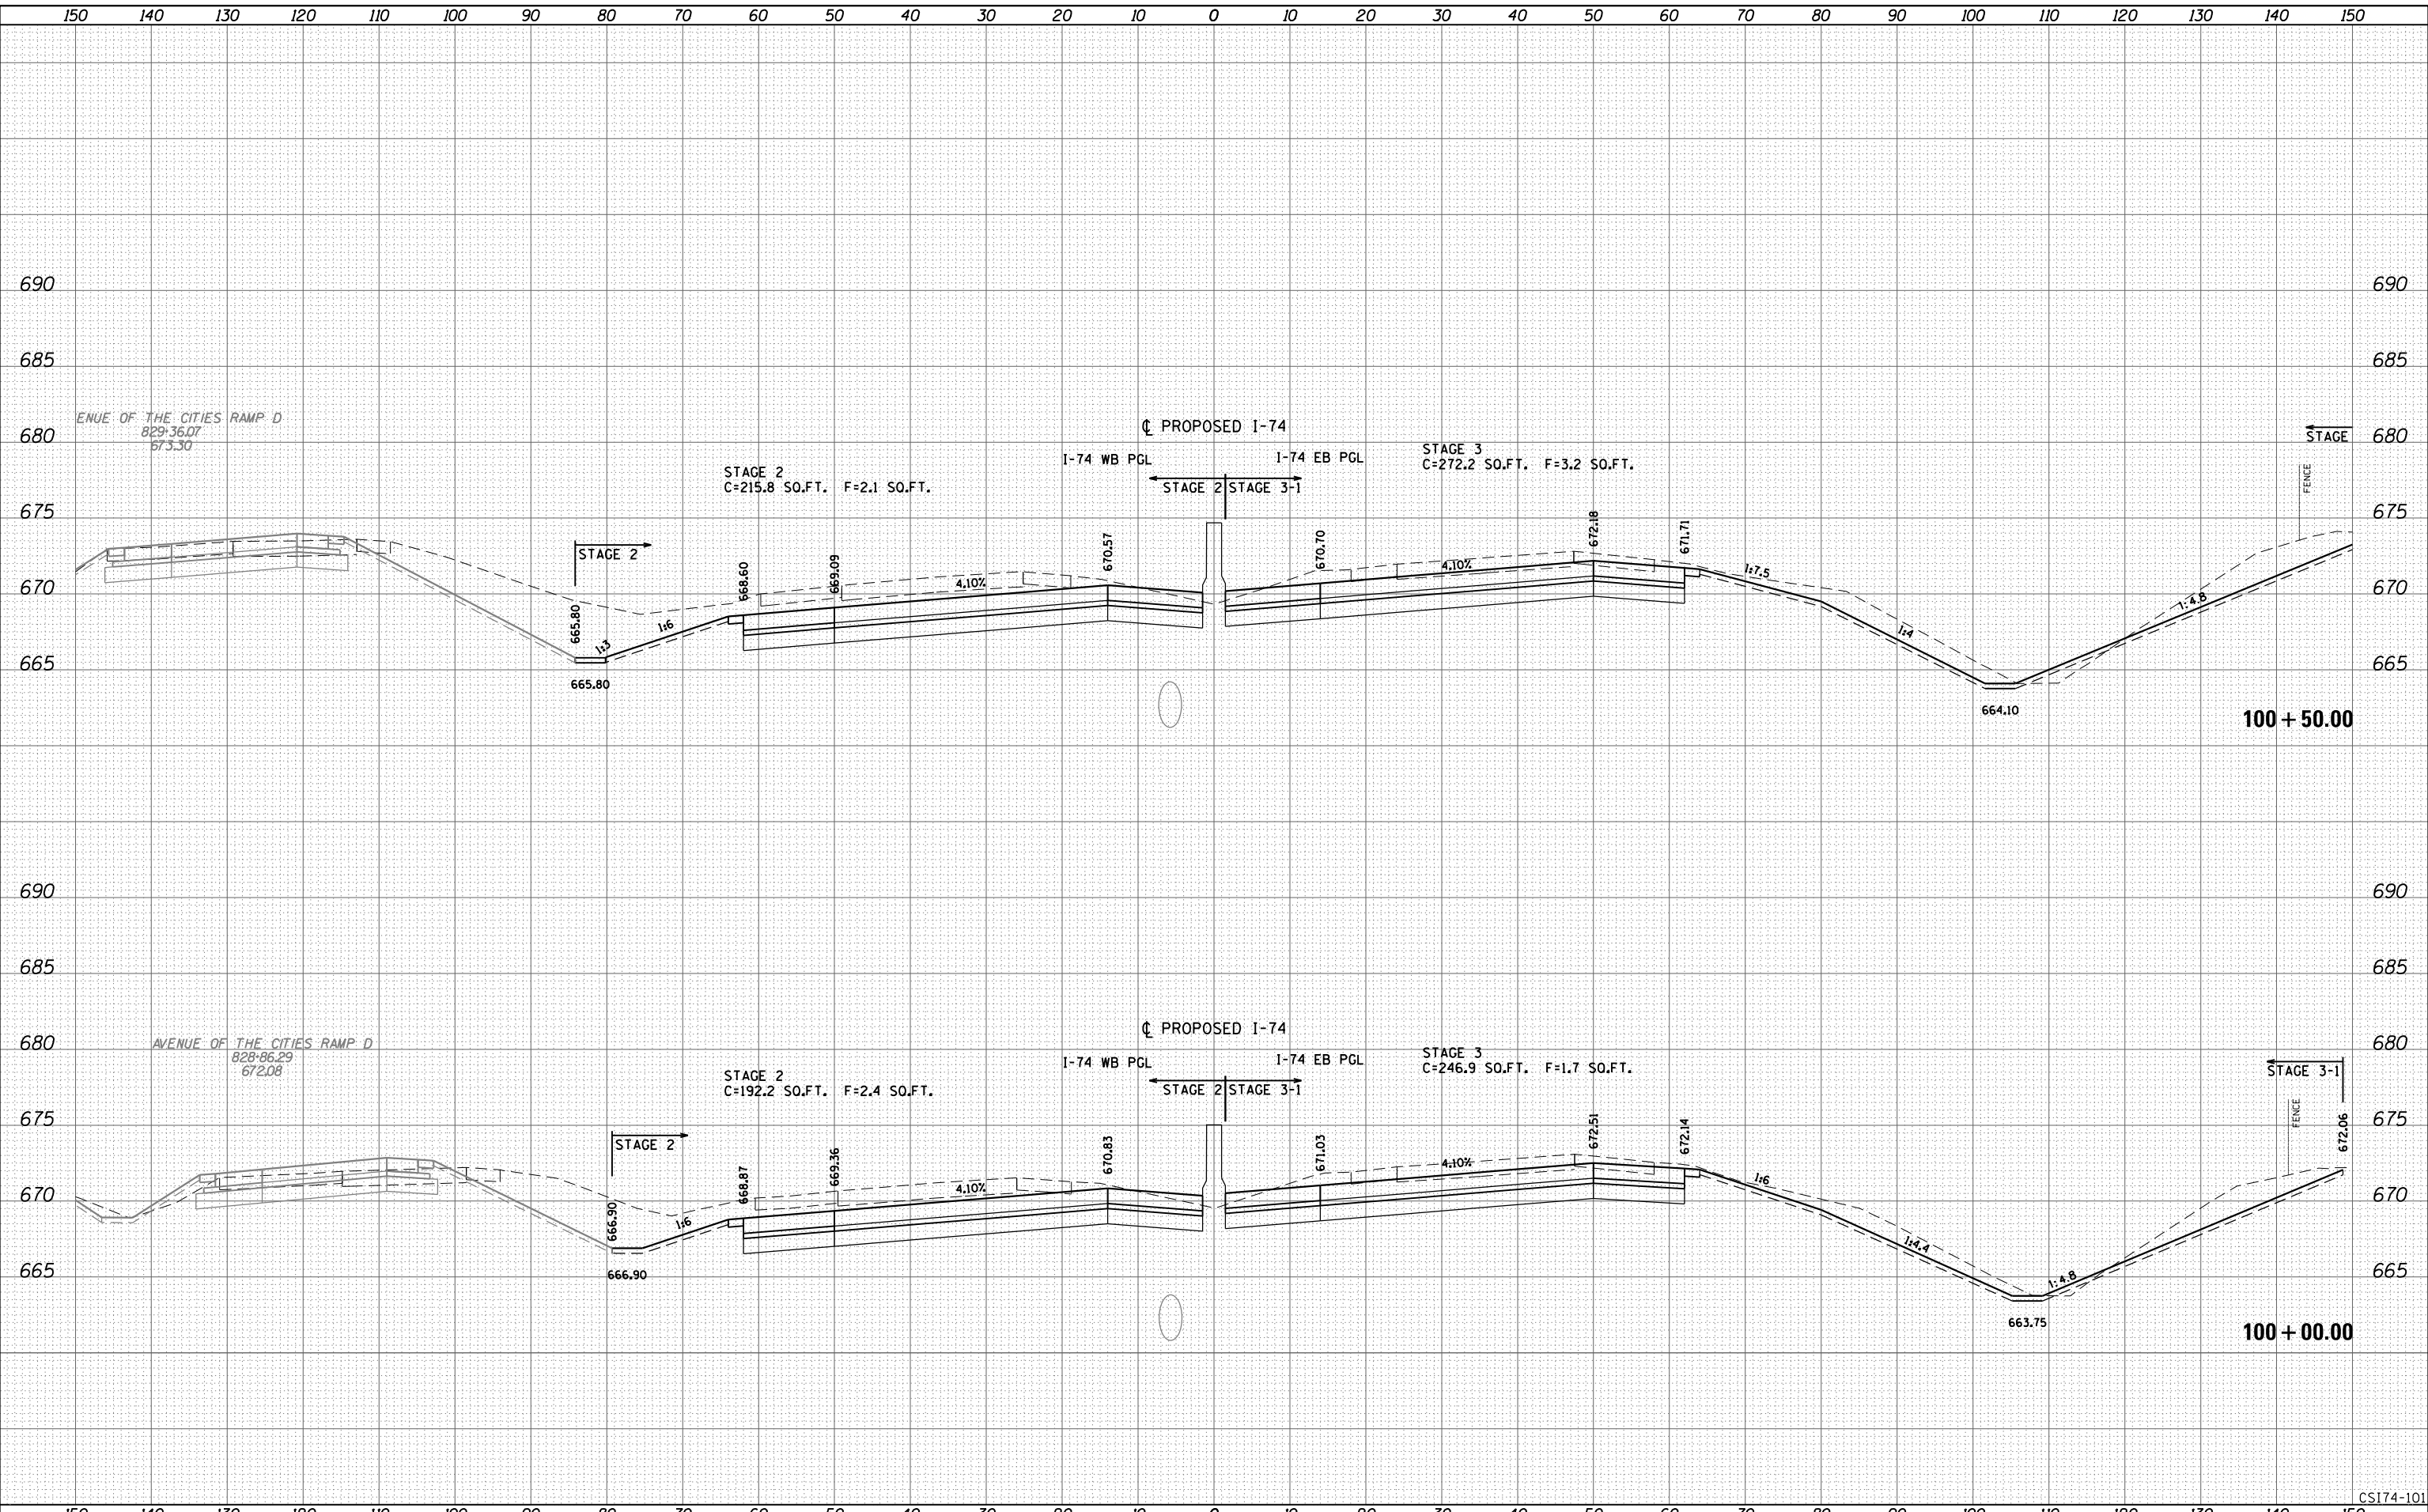

LAYOUT	
DRAWN	
REVIEWED	

FILE NAME =	D2CONCD-ABC-sht-xsc74.dgn	USER NAME =	bhador	DESIGNED -	BMH	REVISD -	
				DRAWN -	KMD	REVISD -	
		PLOT SCALE =		CHECKED -		REVISD -	
		PLOT DATE =	5/5/2017	DATE -	3/23/2017	REVISD -	

STATE OF ILLINOIS
DEPARTMENT OF TRANSPORTATION


CROSS SECTIONS
I-74 MAINLINE

SCALE: _____ SHEET NO. 101 OF 171 SHEETS STA. 100+00.00 TO STA. 100+50.00

F.A.I. RTE.	SECTION	COUNTY	TOTAL SHEETS	SHEET NO.
74	(81-11R-1 & 81-11HBR, HBR-1, HBR-2)	ROCK ISLAND	1867	1668
CONTRACT NO. 64E26			ILLINOIS FED. AID PROJECT	

CS174-101

Alfred Benesch & Company
205 North Michigan Avenue, Suite 2400
Chicago, Illinois 60601
312.585.4450

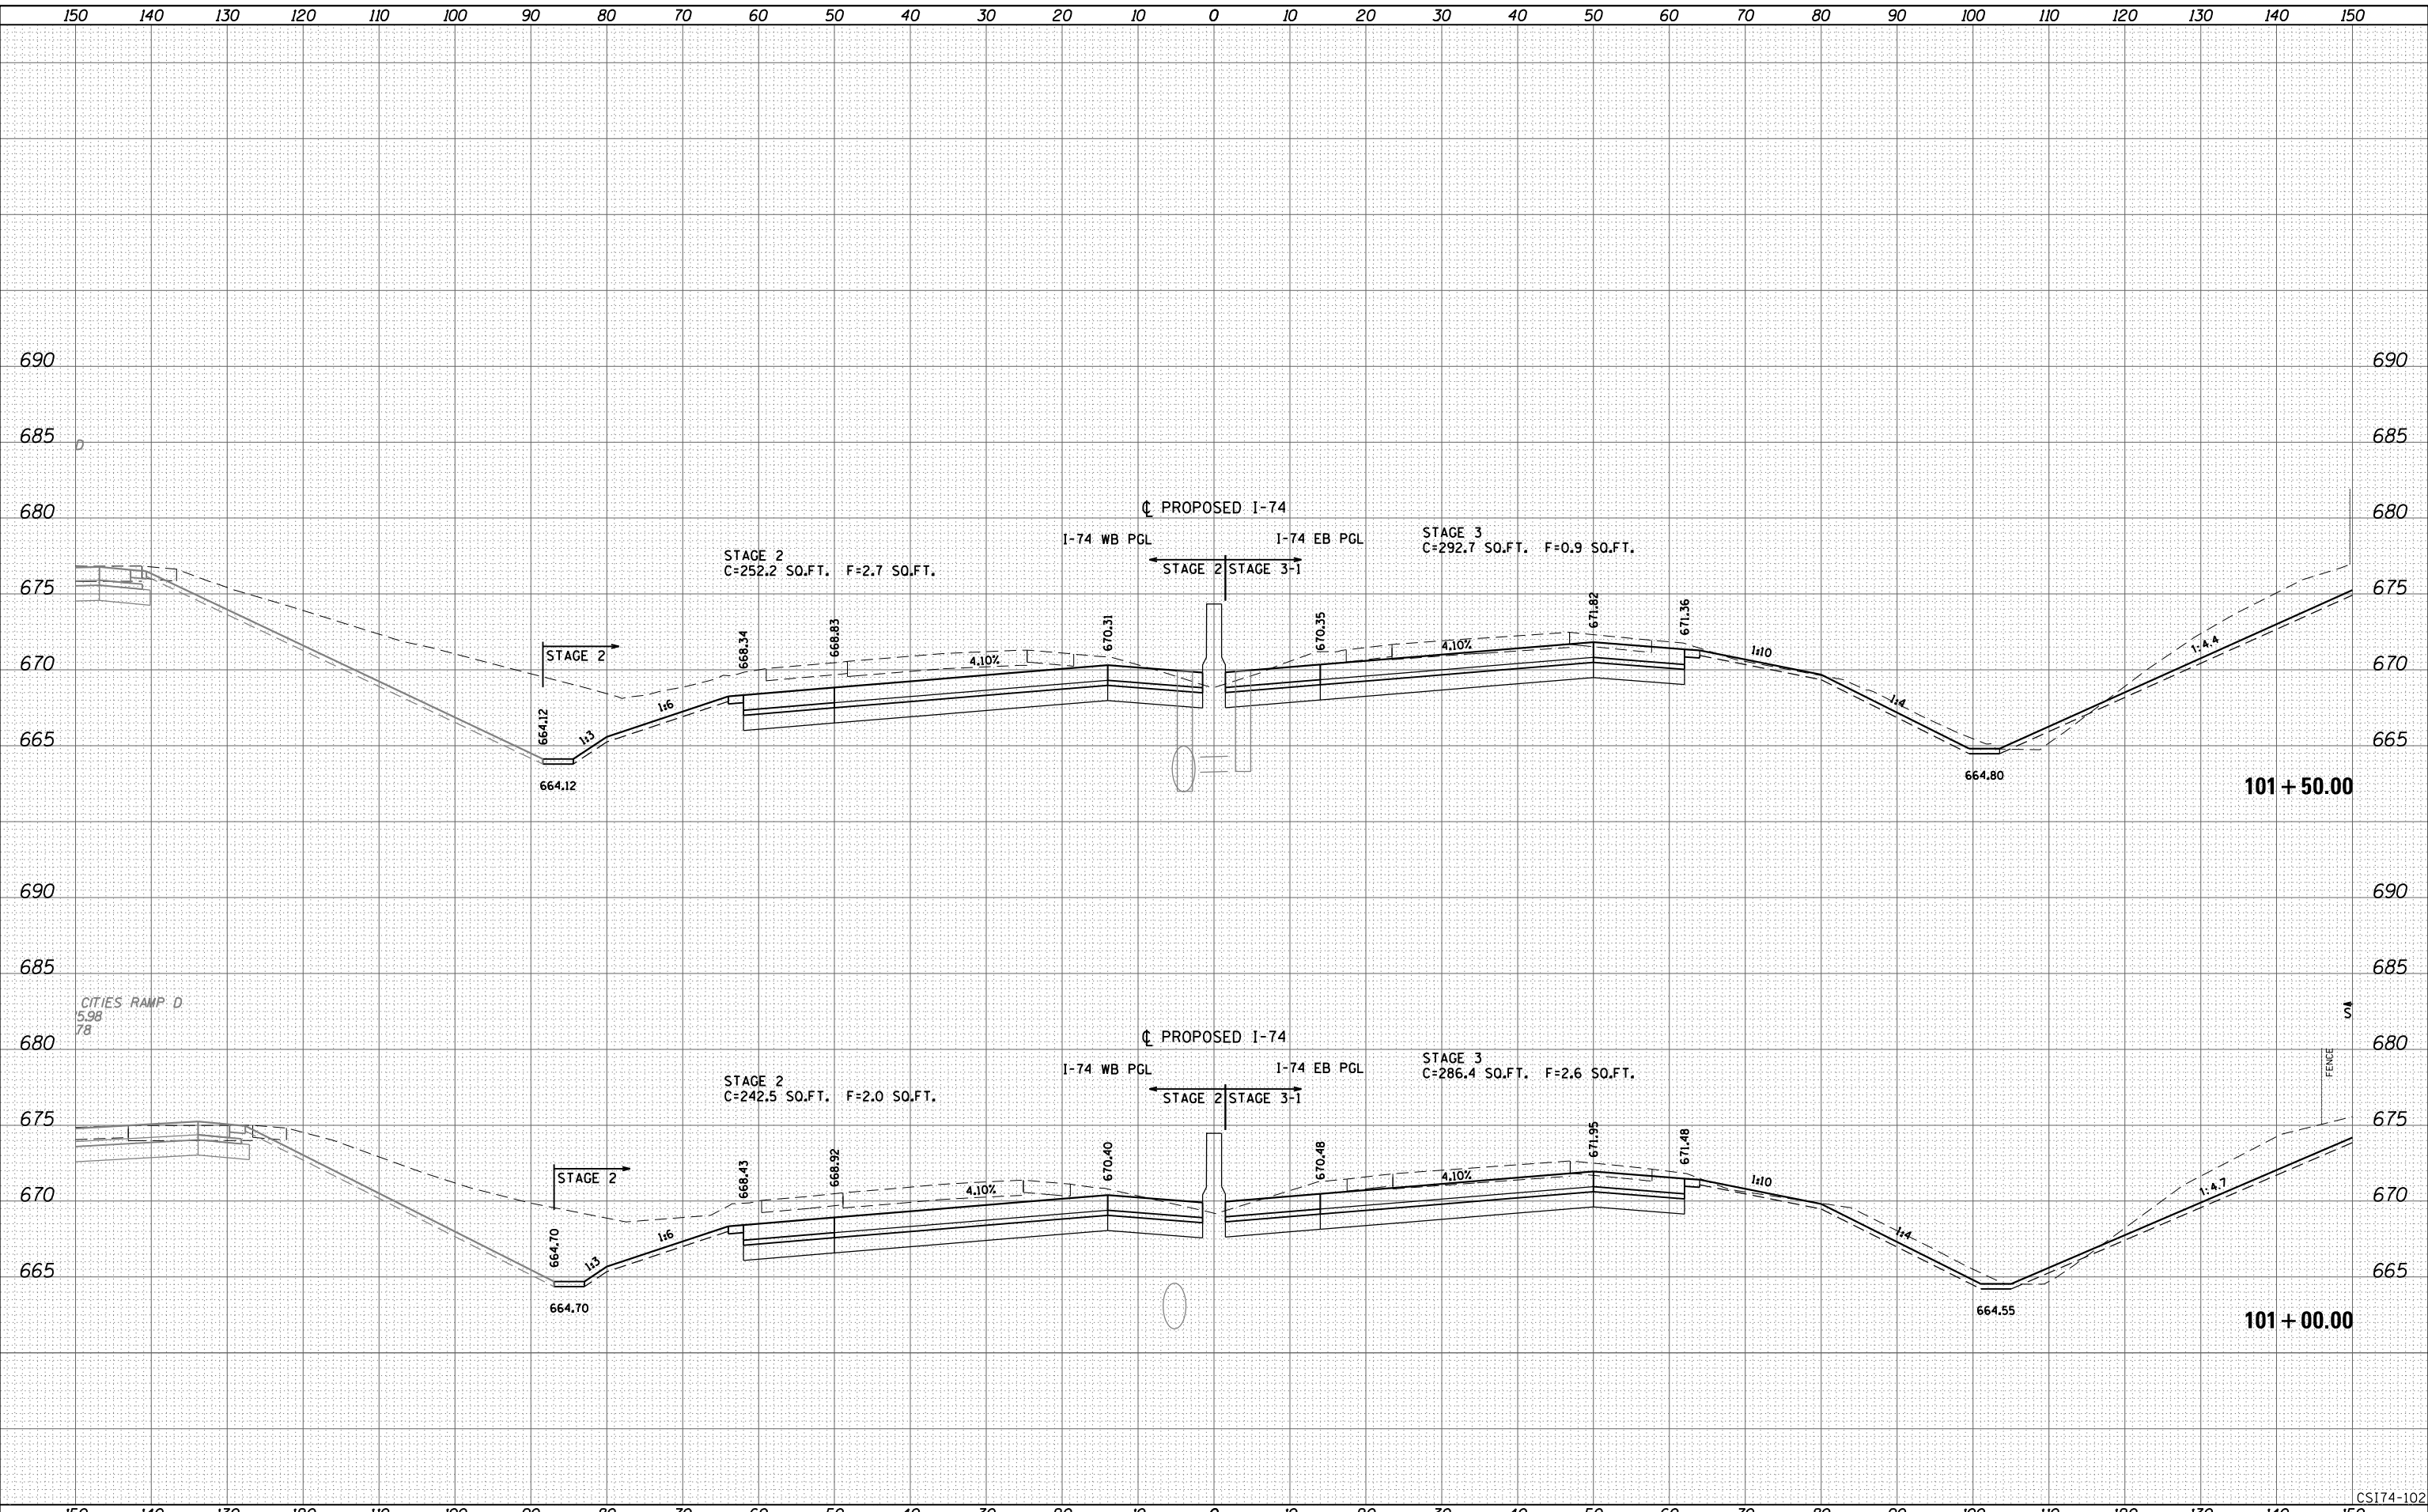

LAYOUT	
DRAWN	
REVIEWED	

FILE NAME =	D2CONCD-ABC-sht-xsc74.dgn	USER NAME =	bhador	DESIGNED -	BMH	REVISED -	
				DRAWN -	KMD	REVISED -	
		PLOT SCALE =		CHECKED -		REVISED -	
		PLOT DATE =	5/5/2017	DATE -	3/23/2017	REVISED -	

**STATE OF ILLINOIS
DEPARTMENT OF TRANSPORTATION**


**CROSS SECTIONS
I-74 MAINLINE**

SCALE: _____ SHEET NO. 102 OF 171 SHEETS STA. 101+00.00 TO STA. 101+50.00

F.A.I. RTE.	SECTION	COUNTY	TOTAL SHEETS	SHEET NO.
74	(81-1)R-1 & 81-1)HBR, HBR-1, HBR-2)	ROCK ISLAND	1867	1669
CONTRACT NO. 64E26			ILLINOIS FED. AID PROJECT	

CS174-102

Alfred Benesch & Company
205 North Michigan Avenue, Suite 2400
Chicago, Illinois 60601
312-565-0450

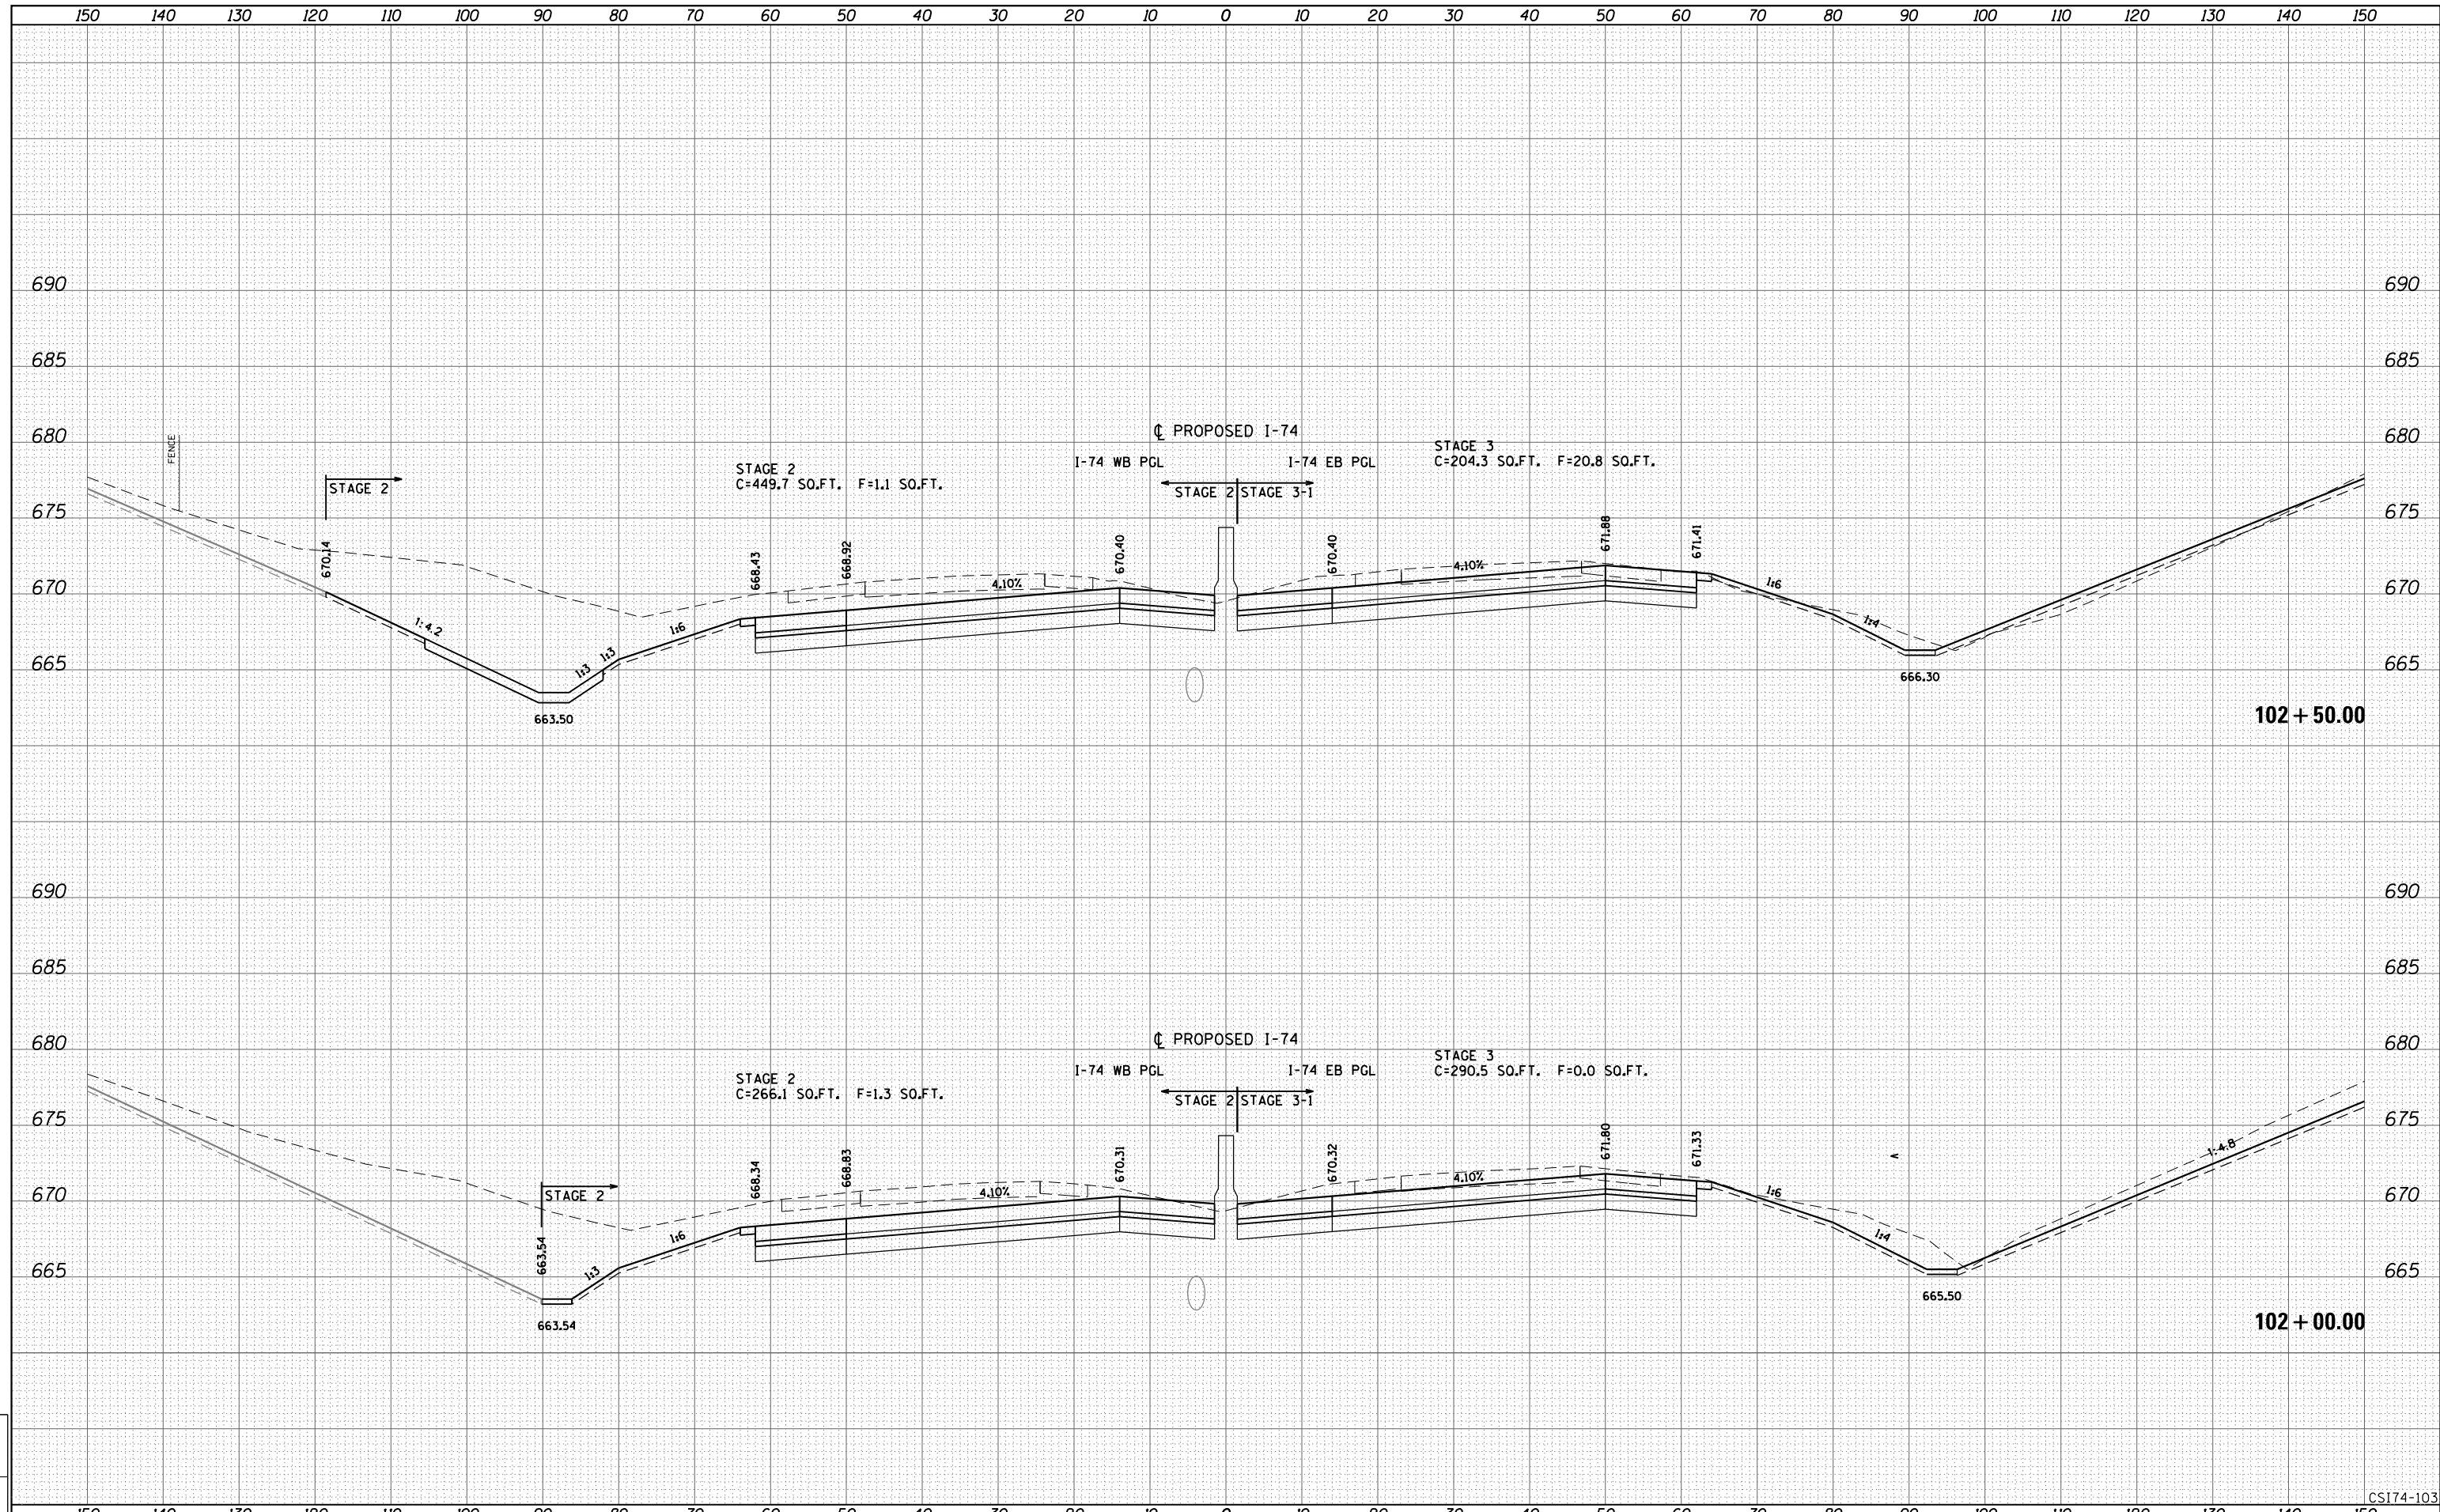

LAYOUT	
DRAWN	
REVIEWED	

FILE NAME = D2CONCD-ABC-sht-xsc74.dgn
USER NAME = bhodor

DESIGNED - BMH	REVISD -
DRAWN - KMD	REVISD -
CHECKED -	REVISD -
DATE - 3/23/2017	REVISD -

STATE OF ILLINOIS
DEPARTMENT OF TRANSPORTATION


CROSS SECTIONS
I-74 MAINLINE

SCALE: _____ SHEET NO. 103 OF 171 SHEETS STA. 102+00.00 TO STA. 102+50.00

F.A.I. RTE.	SECTION	COUNTY	TOTAL SHEETS	SHEET NO.
74	(81-1R-1 & 81-1HBR, HBR-1, HBR-2)	ROCK ISLAND	1867	1670
CONTRACT NO. 64E26			ILLINOIS FED. AID PROJECT	

CSI74-103

Alfred Benesch & Company
205 North Michigan Avenue, Suite 2400
Chicago, Illinois 60601
312-585-6450

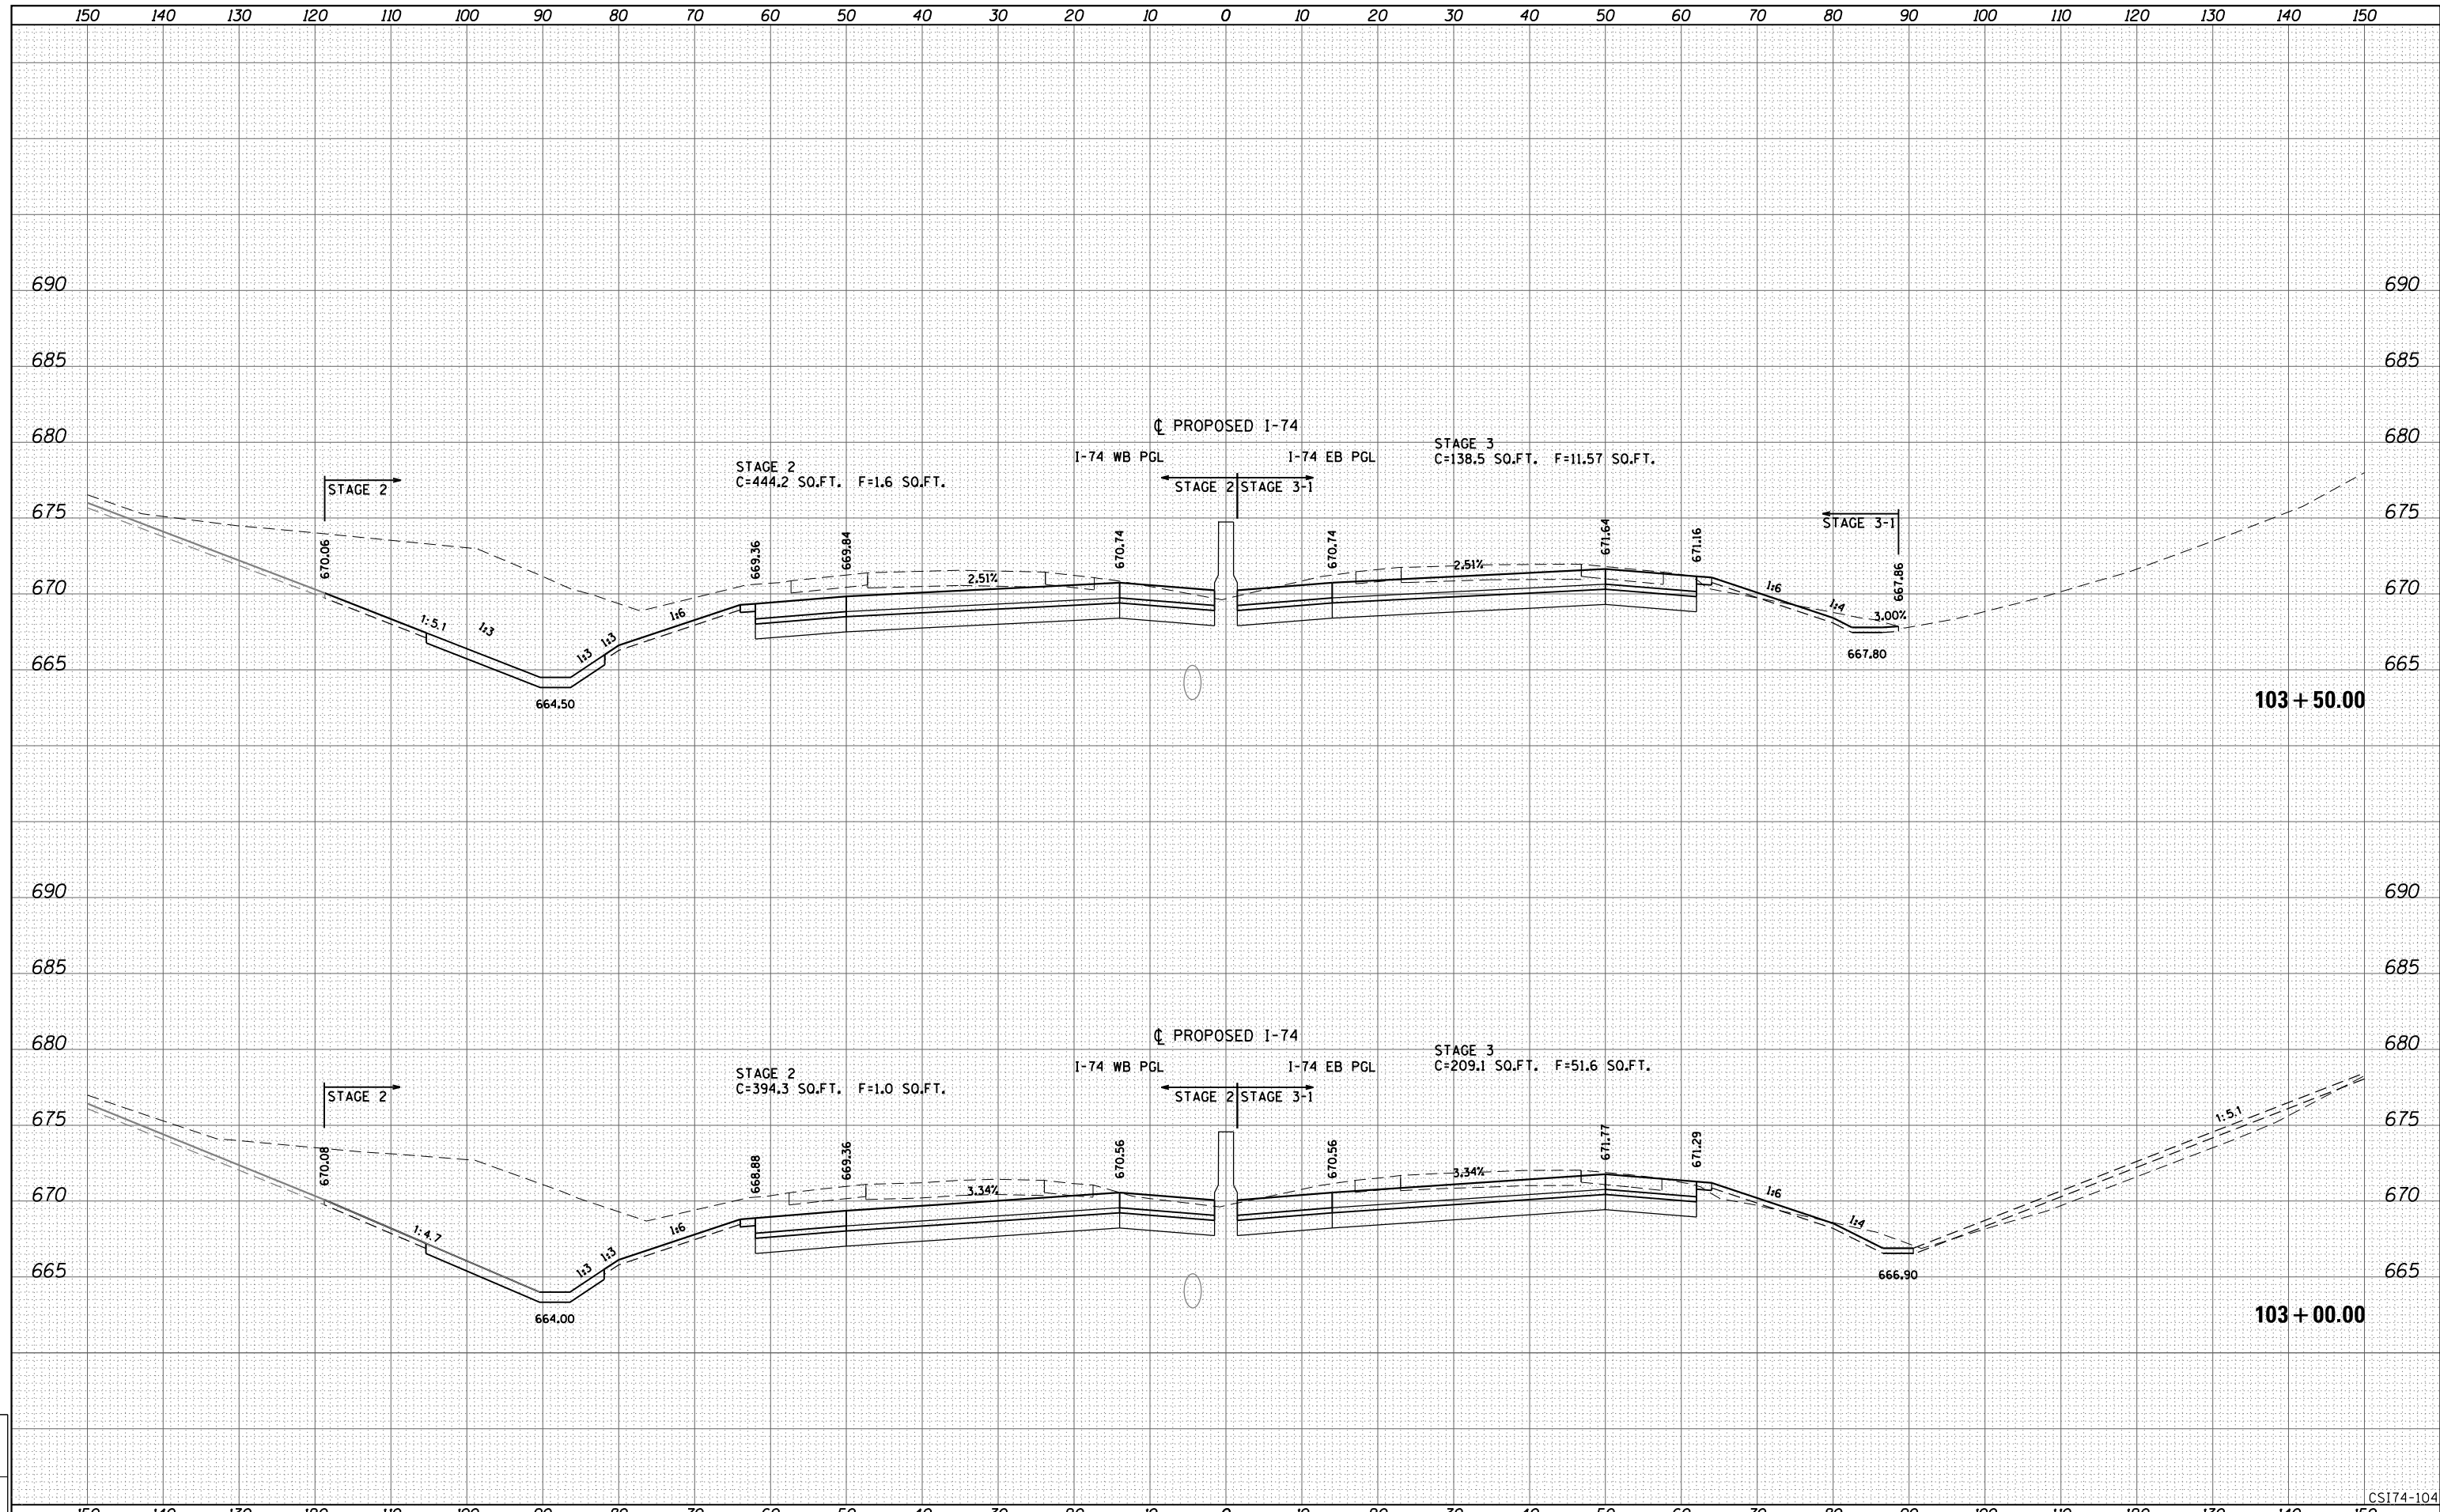

LAYOUT	
DRAWN	
REVIEWED	

FILE NAME =	D2CONCD-ABC-sht-xsc74.dgn	USER NAME =	bhador	DESIGNED -	BMH	REVISED -	
				DRAWN -	KMD	REVISED -	
				CHECKED -		REVISED -	
				DATE -	3/23/2017	REVISED -	

STATE OF ILLINOIS
DEPARTMENT OF TRANSPORTATION

CROSS SECTIONS
I-74 MAINLINE


SCALE: _____ SHEET NO. 104 OF 171 SHEETS STA. 103+00.00 TO STA. 103+50.00

F.A.I. RTE.	SECTION	COUNTY	TOTAL SHEETS	SHEET NO.
74	(81-1R-1 & 81-1HBR, HBR-1, HBR-2)	ROCK ISLAND	1867	1671
CONTRACT NO. 64E26				

ILLINOIS FED. AID PROJECT

CSI74-104

Alfred Benesch & Company
205 North Michigan Avenue, Suite 2400
Chicago, Illinois 60601
312-565-5450

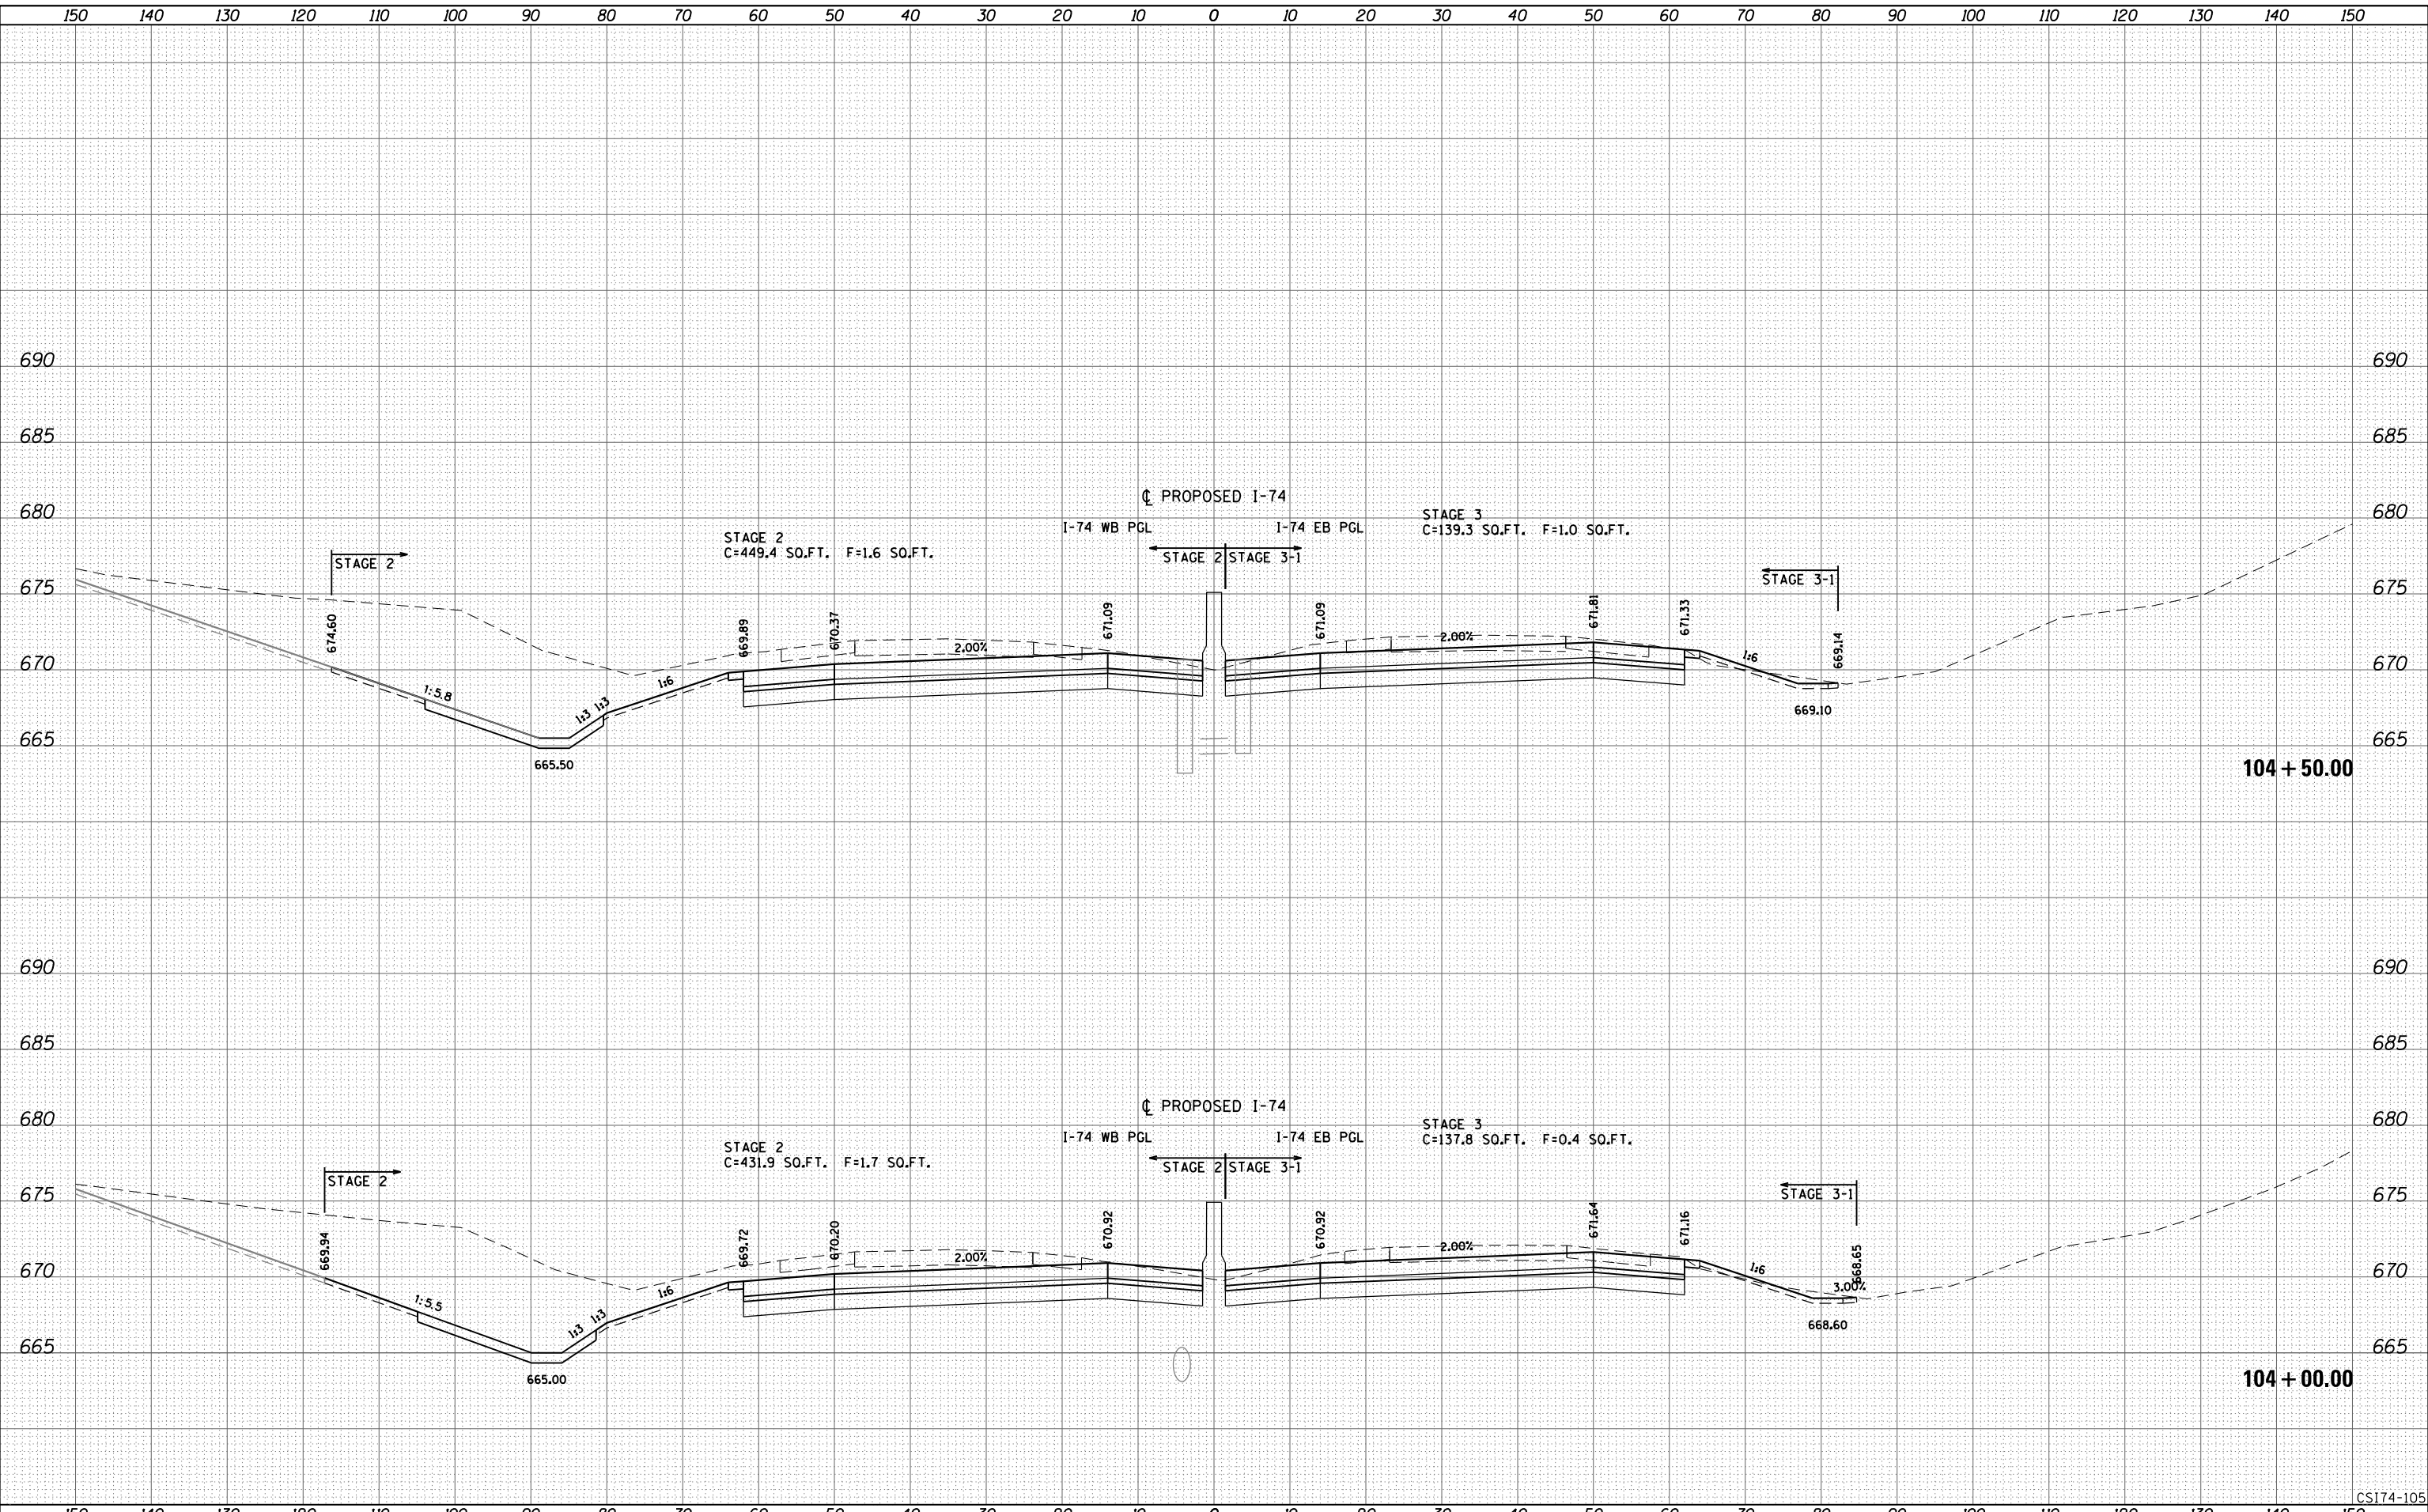

LAYOUT	
DRAWN	
REVIEWED	

FILE NAME =	D2CONCD-ABC-sht-xsc74.dgn
USER NAME =	bhador
PLOT SCALE =	
PLOT DATE =	5/5/2017

DESIGNED -	BMH
DRAWN -	KMD
CHECKED -	
DATE -	3/23/2017

REVISED -	
REVISED -	
REVISED -	
REVISED -	


STATE OF ILLINOIS
DEPARTMENT OF TRANSPORTATION

CROSS SECTIONS	
I-74 MAINLINE	
SCALE: _____	SHEET NO. 105 OF 171 SHEETS
STA. 104+00.00 TO STA. 104+50.00	

F.A.I. RTE.	SECTION	COUNTY	TOTAL SHEETS	SHEET NO.
74	(81-11R-1 & 81-11HBR, HBR-1, HBR-2)	ROCK ISLAND	1867	1672
CONTRACT NO. 64E26			ILLINOIS FED. AID PROJECT	

CSI74-105

Alfred Benesch & Company
205 North Michigan Avenue, Suite 2400
Chicago, Illinois 60601
312-585-5450

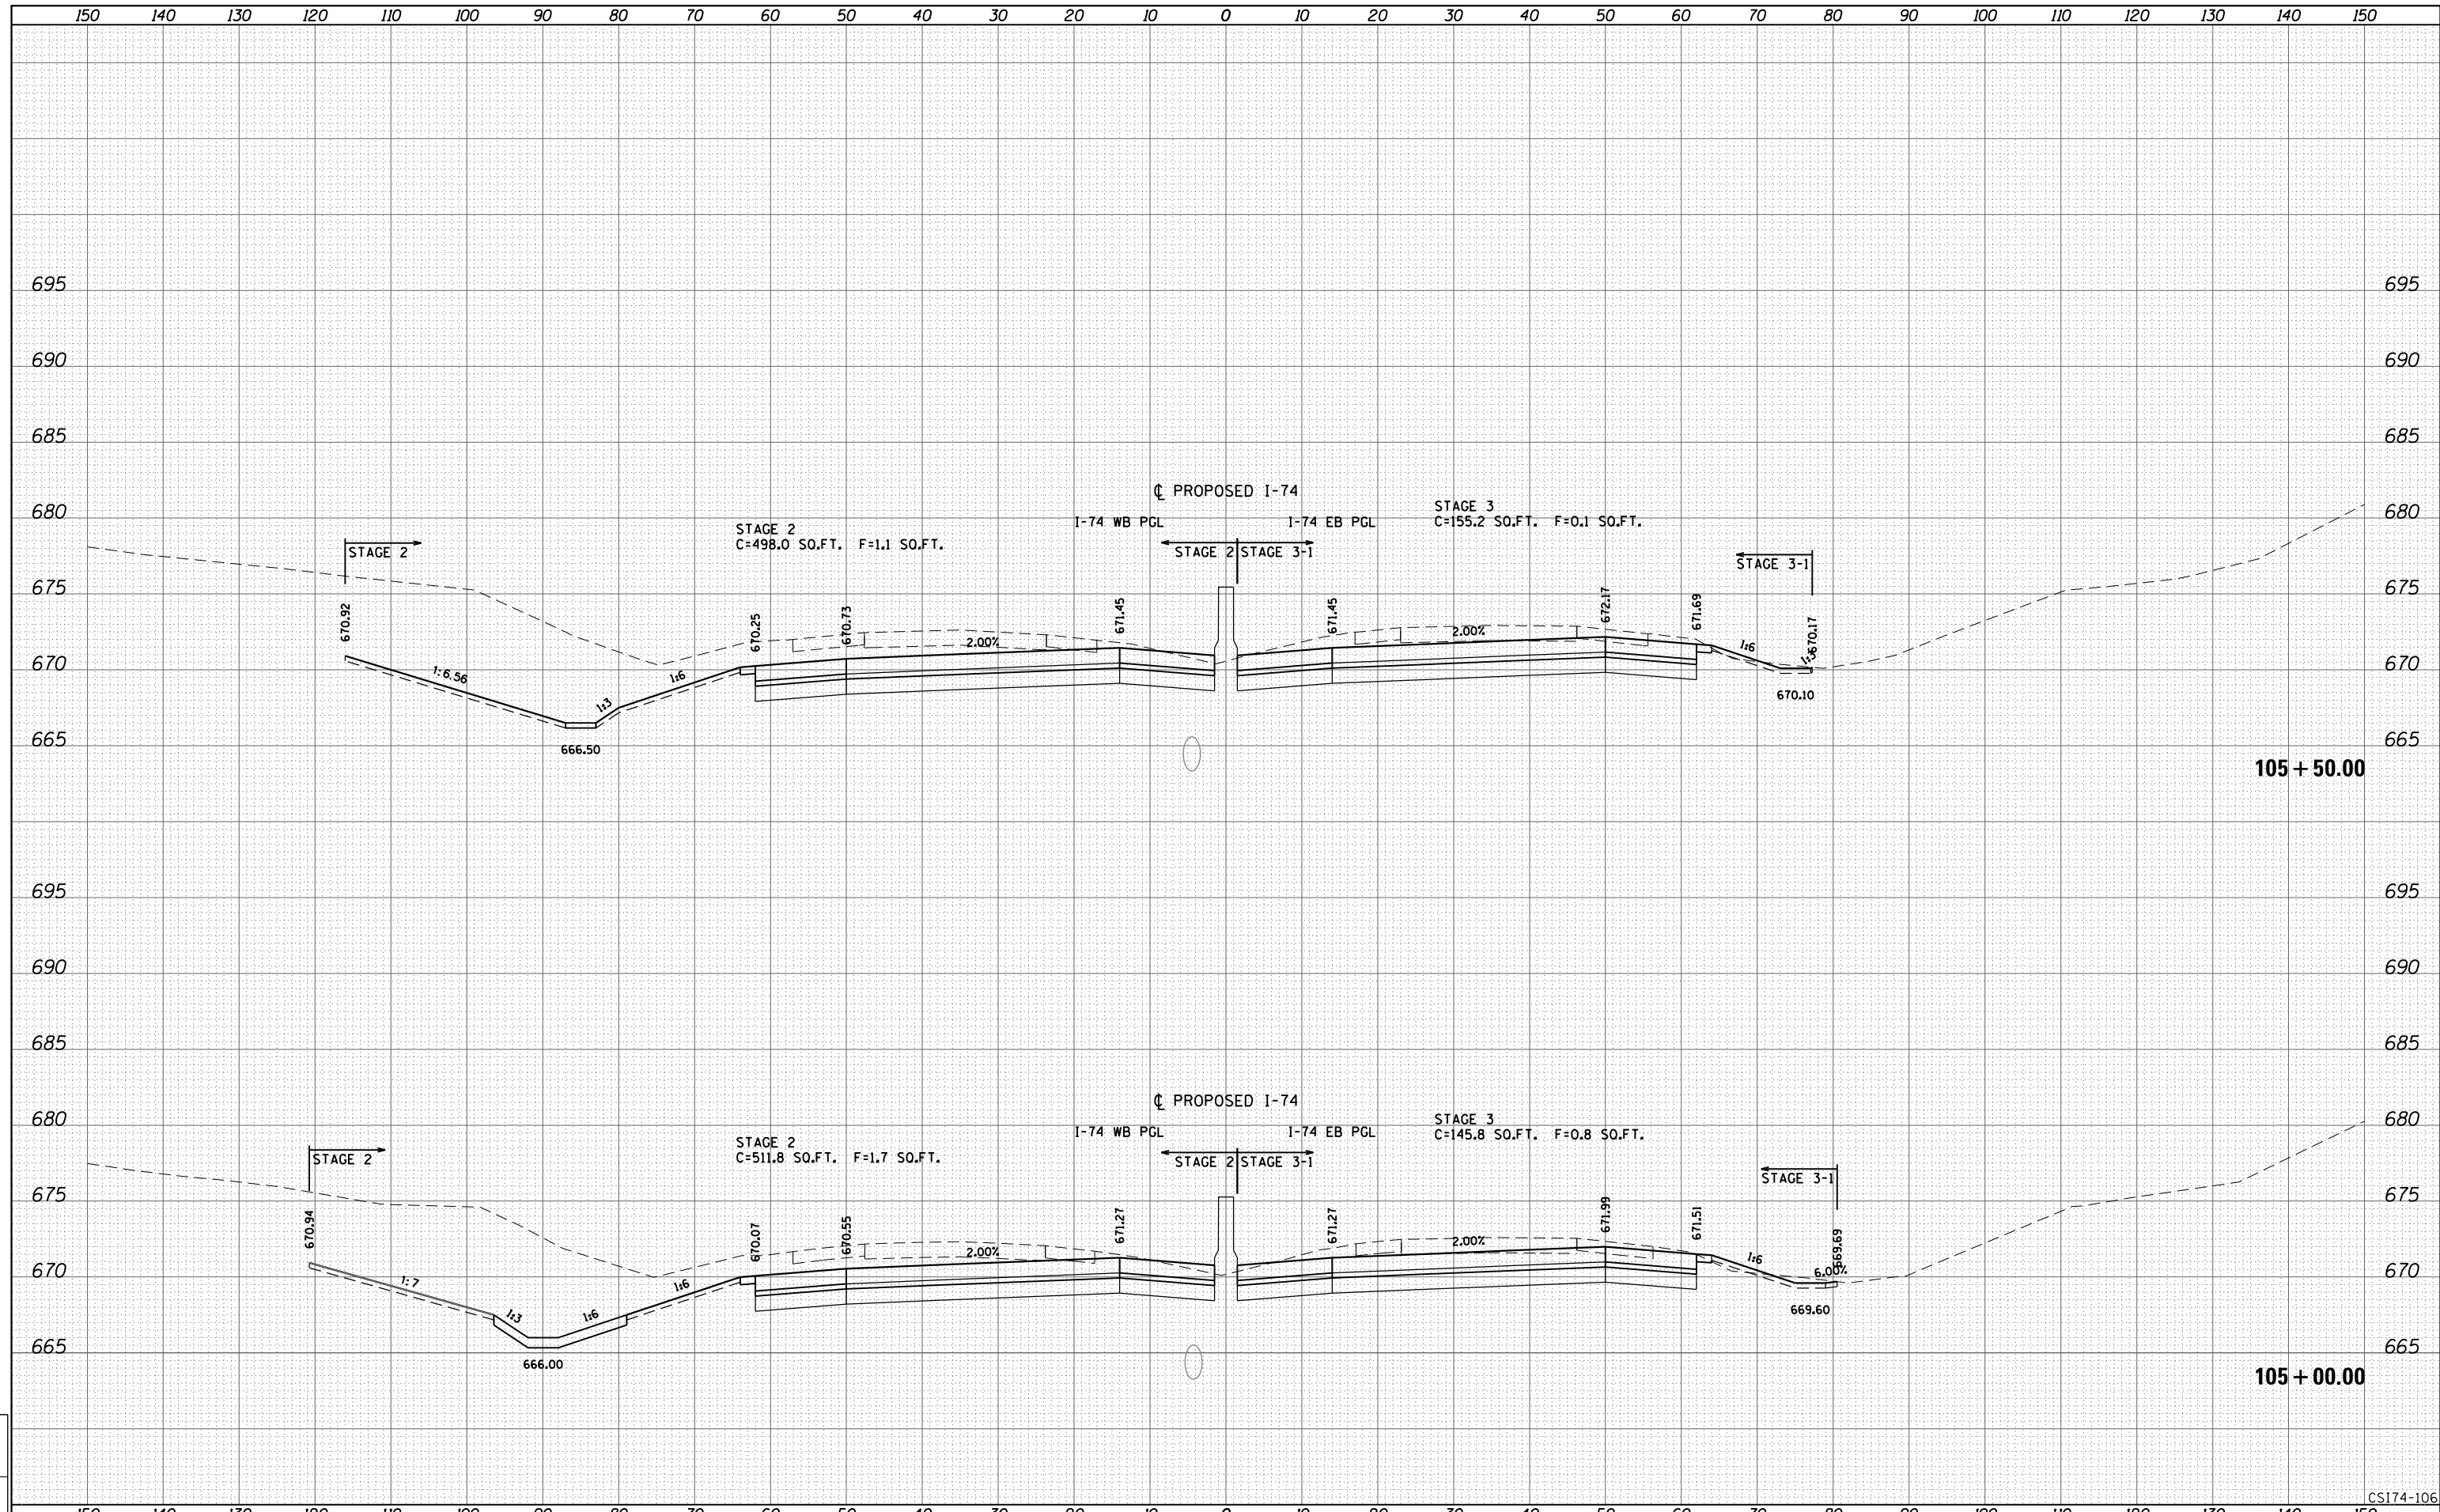

LAYOUT	
DRAWN	
REVIEWED	

FILE NAME =	USER NAME = bhador	DESIGNED - BMH	REVISED -
D2CONCD-ABC-sht-xsc74.dgn		DRAWN - KMD	REVISED -
		CHECKED -	REVISED -
		DATE - 3/23/2017	REVISED -

STATE OF ILLINOIS
DEPARTMENT OF TRANSPORTATION


CROSS SECTIONS
I-74 MAINLINE

SCALE: _____ SHEET NO. 106 OF 171 SHEETS STA. 105+00.00 TO STA. 105+50.00

F.A.I. RTE.	SECTION	COUNTY	TOTAL SHEETS	SHEET NO.
74	(81-1R-1 & 81-1HBR, HBR-1, HBR-2)	ROCK ISLAND	1867	1673
CONTRACT NO. 64E26			ILLINOIS FED. AID PROJECT	

CS174-106

Alfred Benesch & Company
205 North Michigan Avenue, Suite 2400
Chicago, Illinois 60601
312-686-6450

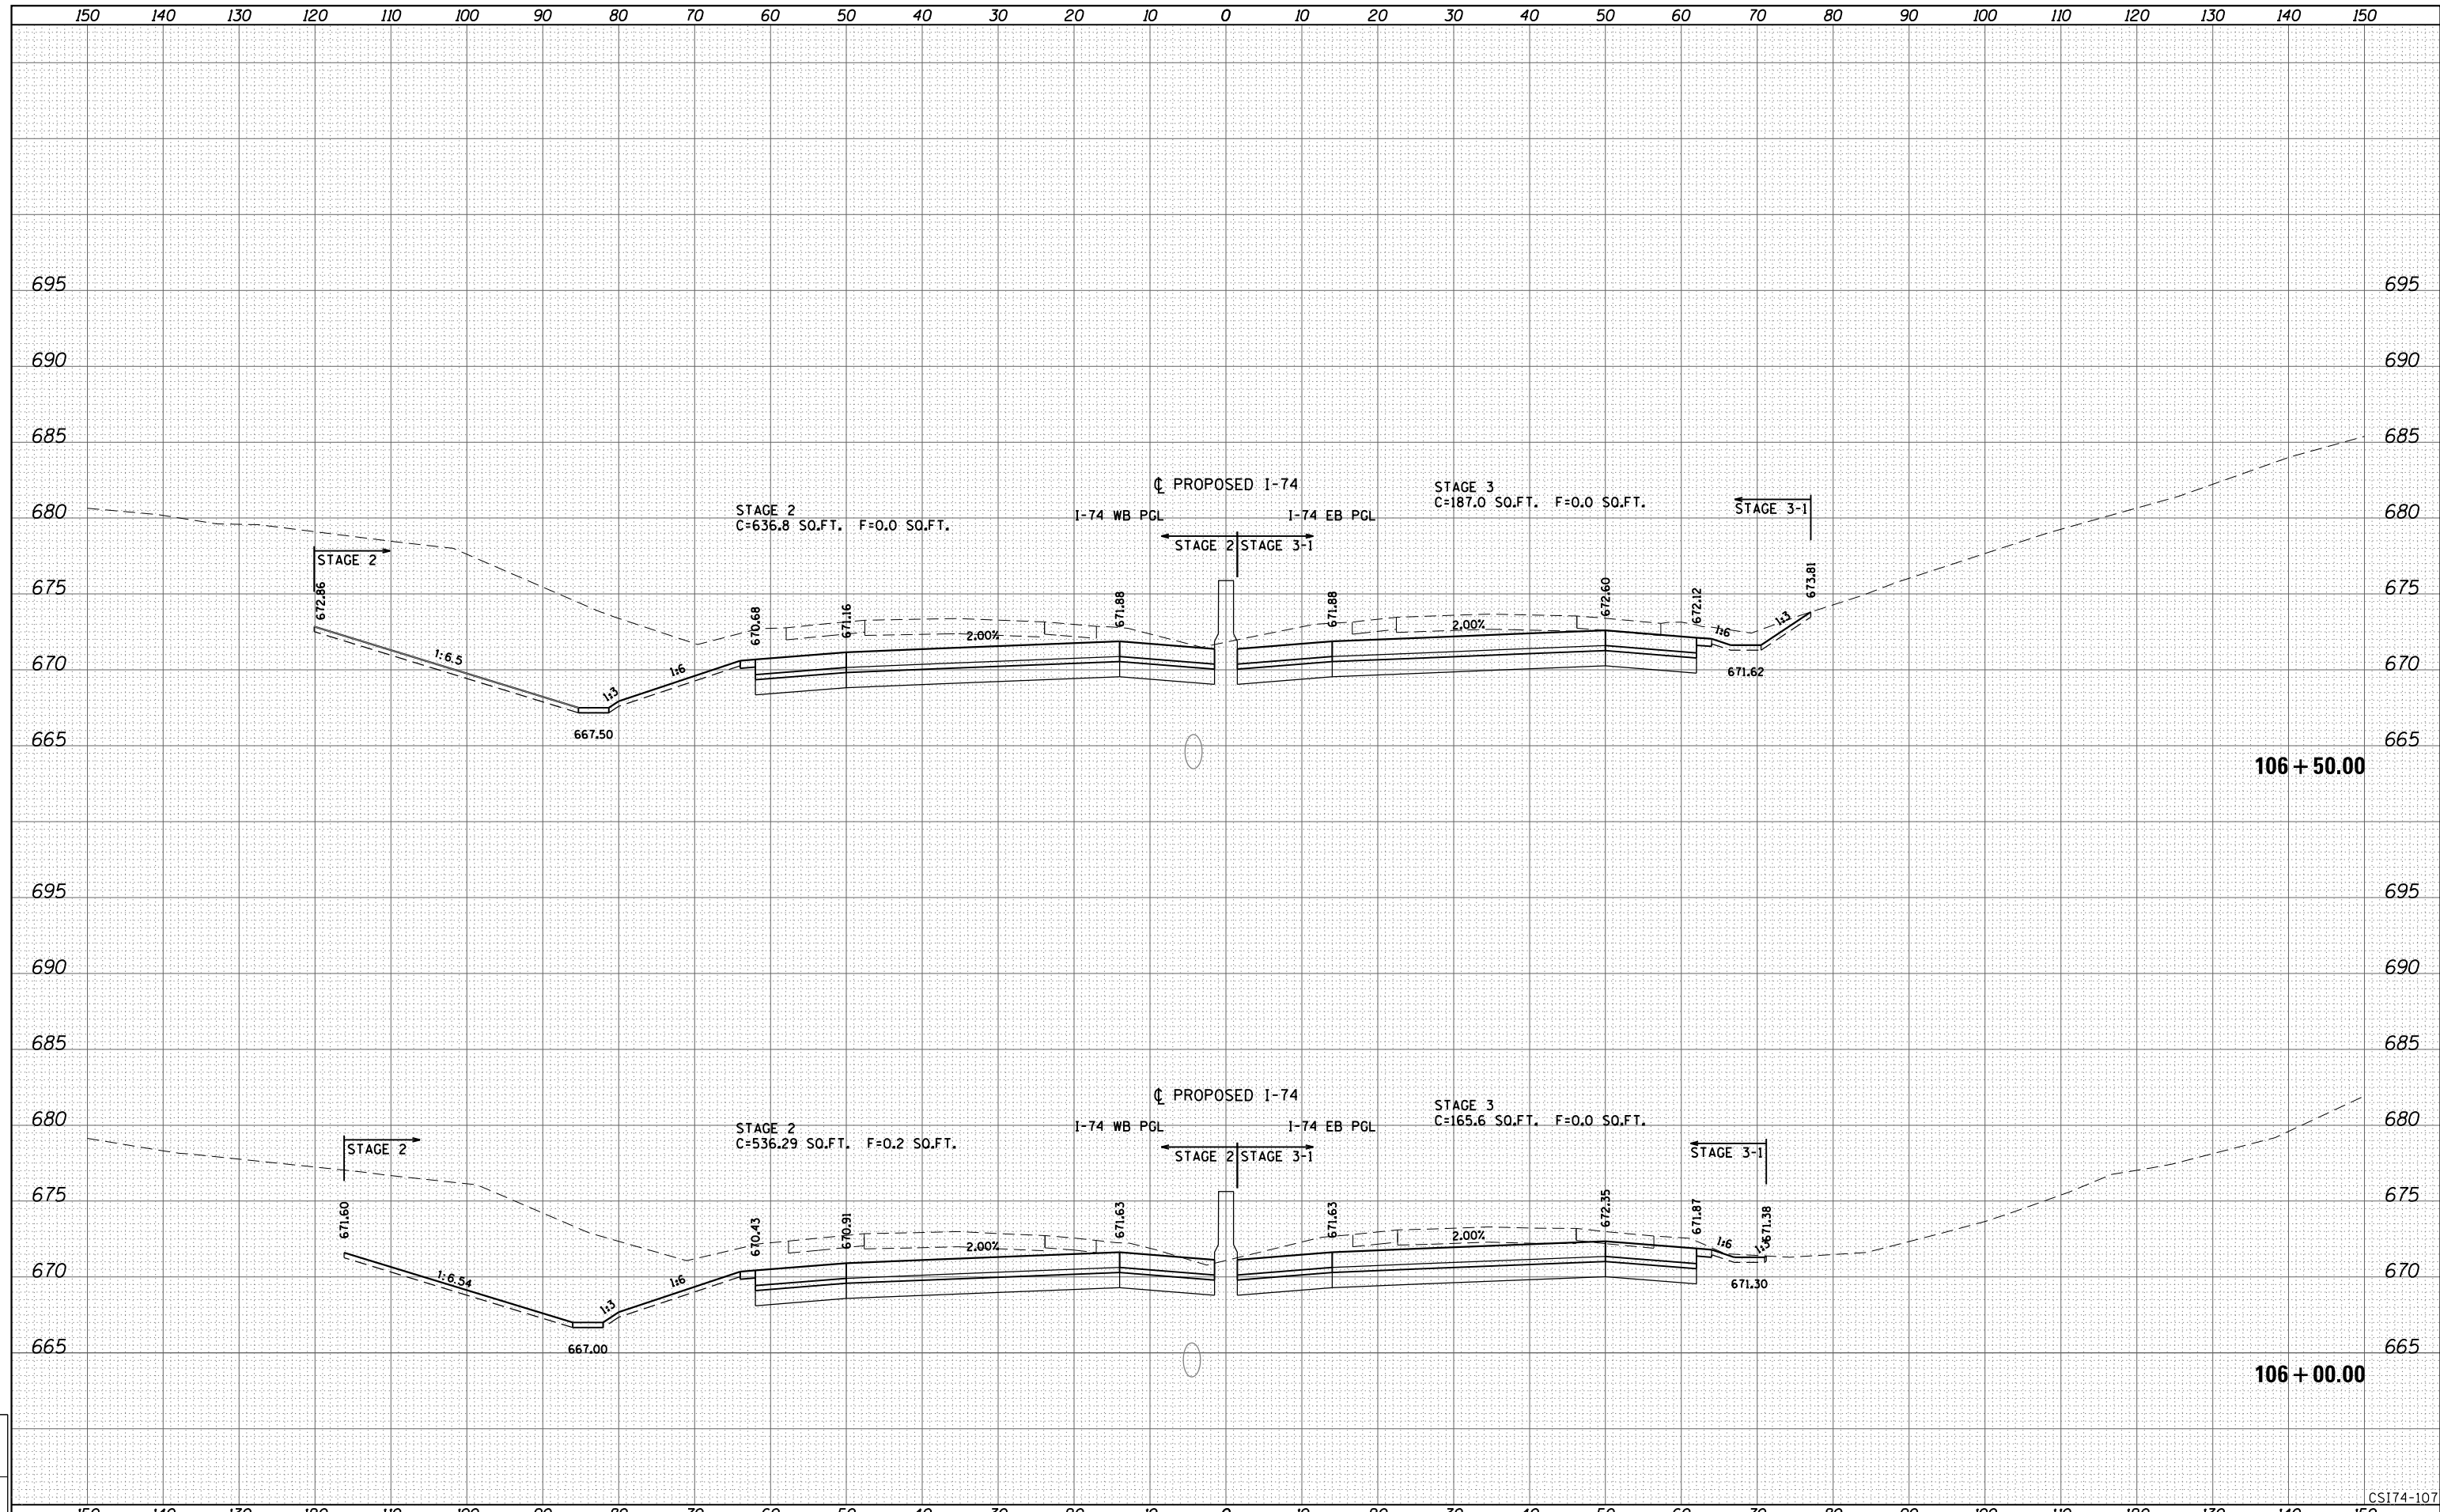

LAYOUT	
DRAWN	
REVIEWED	

FILE NAME = D2CONCD-ABC-sht-xsc74.dgn
USER NAME = bhador

DESIGNED - BMH
DRAWN - KMD
CHECKED -
DATE - 3/23/2017

REVISED -
REVISED -
REVISED -
REVISED -

**STATE OF ILLINOIS
DEPARTMENT OF TRANSPORTATION**


**CROSS SECTIONS
I-74 MAINLINE**

SCALE: _____ SHEET NO. 107 OF 171 SHEETS STA. 106+00.00 TO STA. 106+50.00

F.A.I. RTE.	SECTION	COUNTY	TOTAL SHEETS	SHEET NO.
74	(81-1R-1 & 81-1HBR, HBR-1, HBR-2)	ROCK ISLAND	1867	1674
CONTRACT NO. 64E26			ILLINOIS FED. AID PROJECT	

CSI74-107

Alfred Benesch & Company
205 North Michigan Avenue, Suite 2400
Chicago, Illinois 60601
312-686-6450

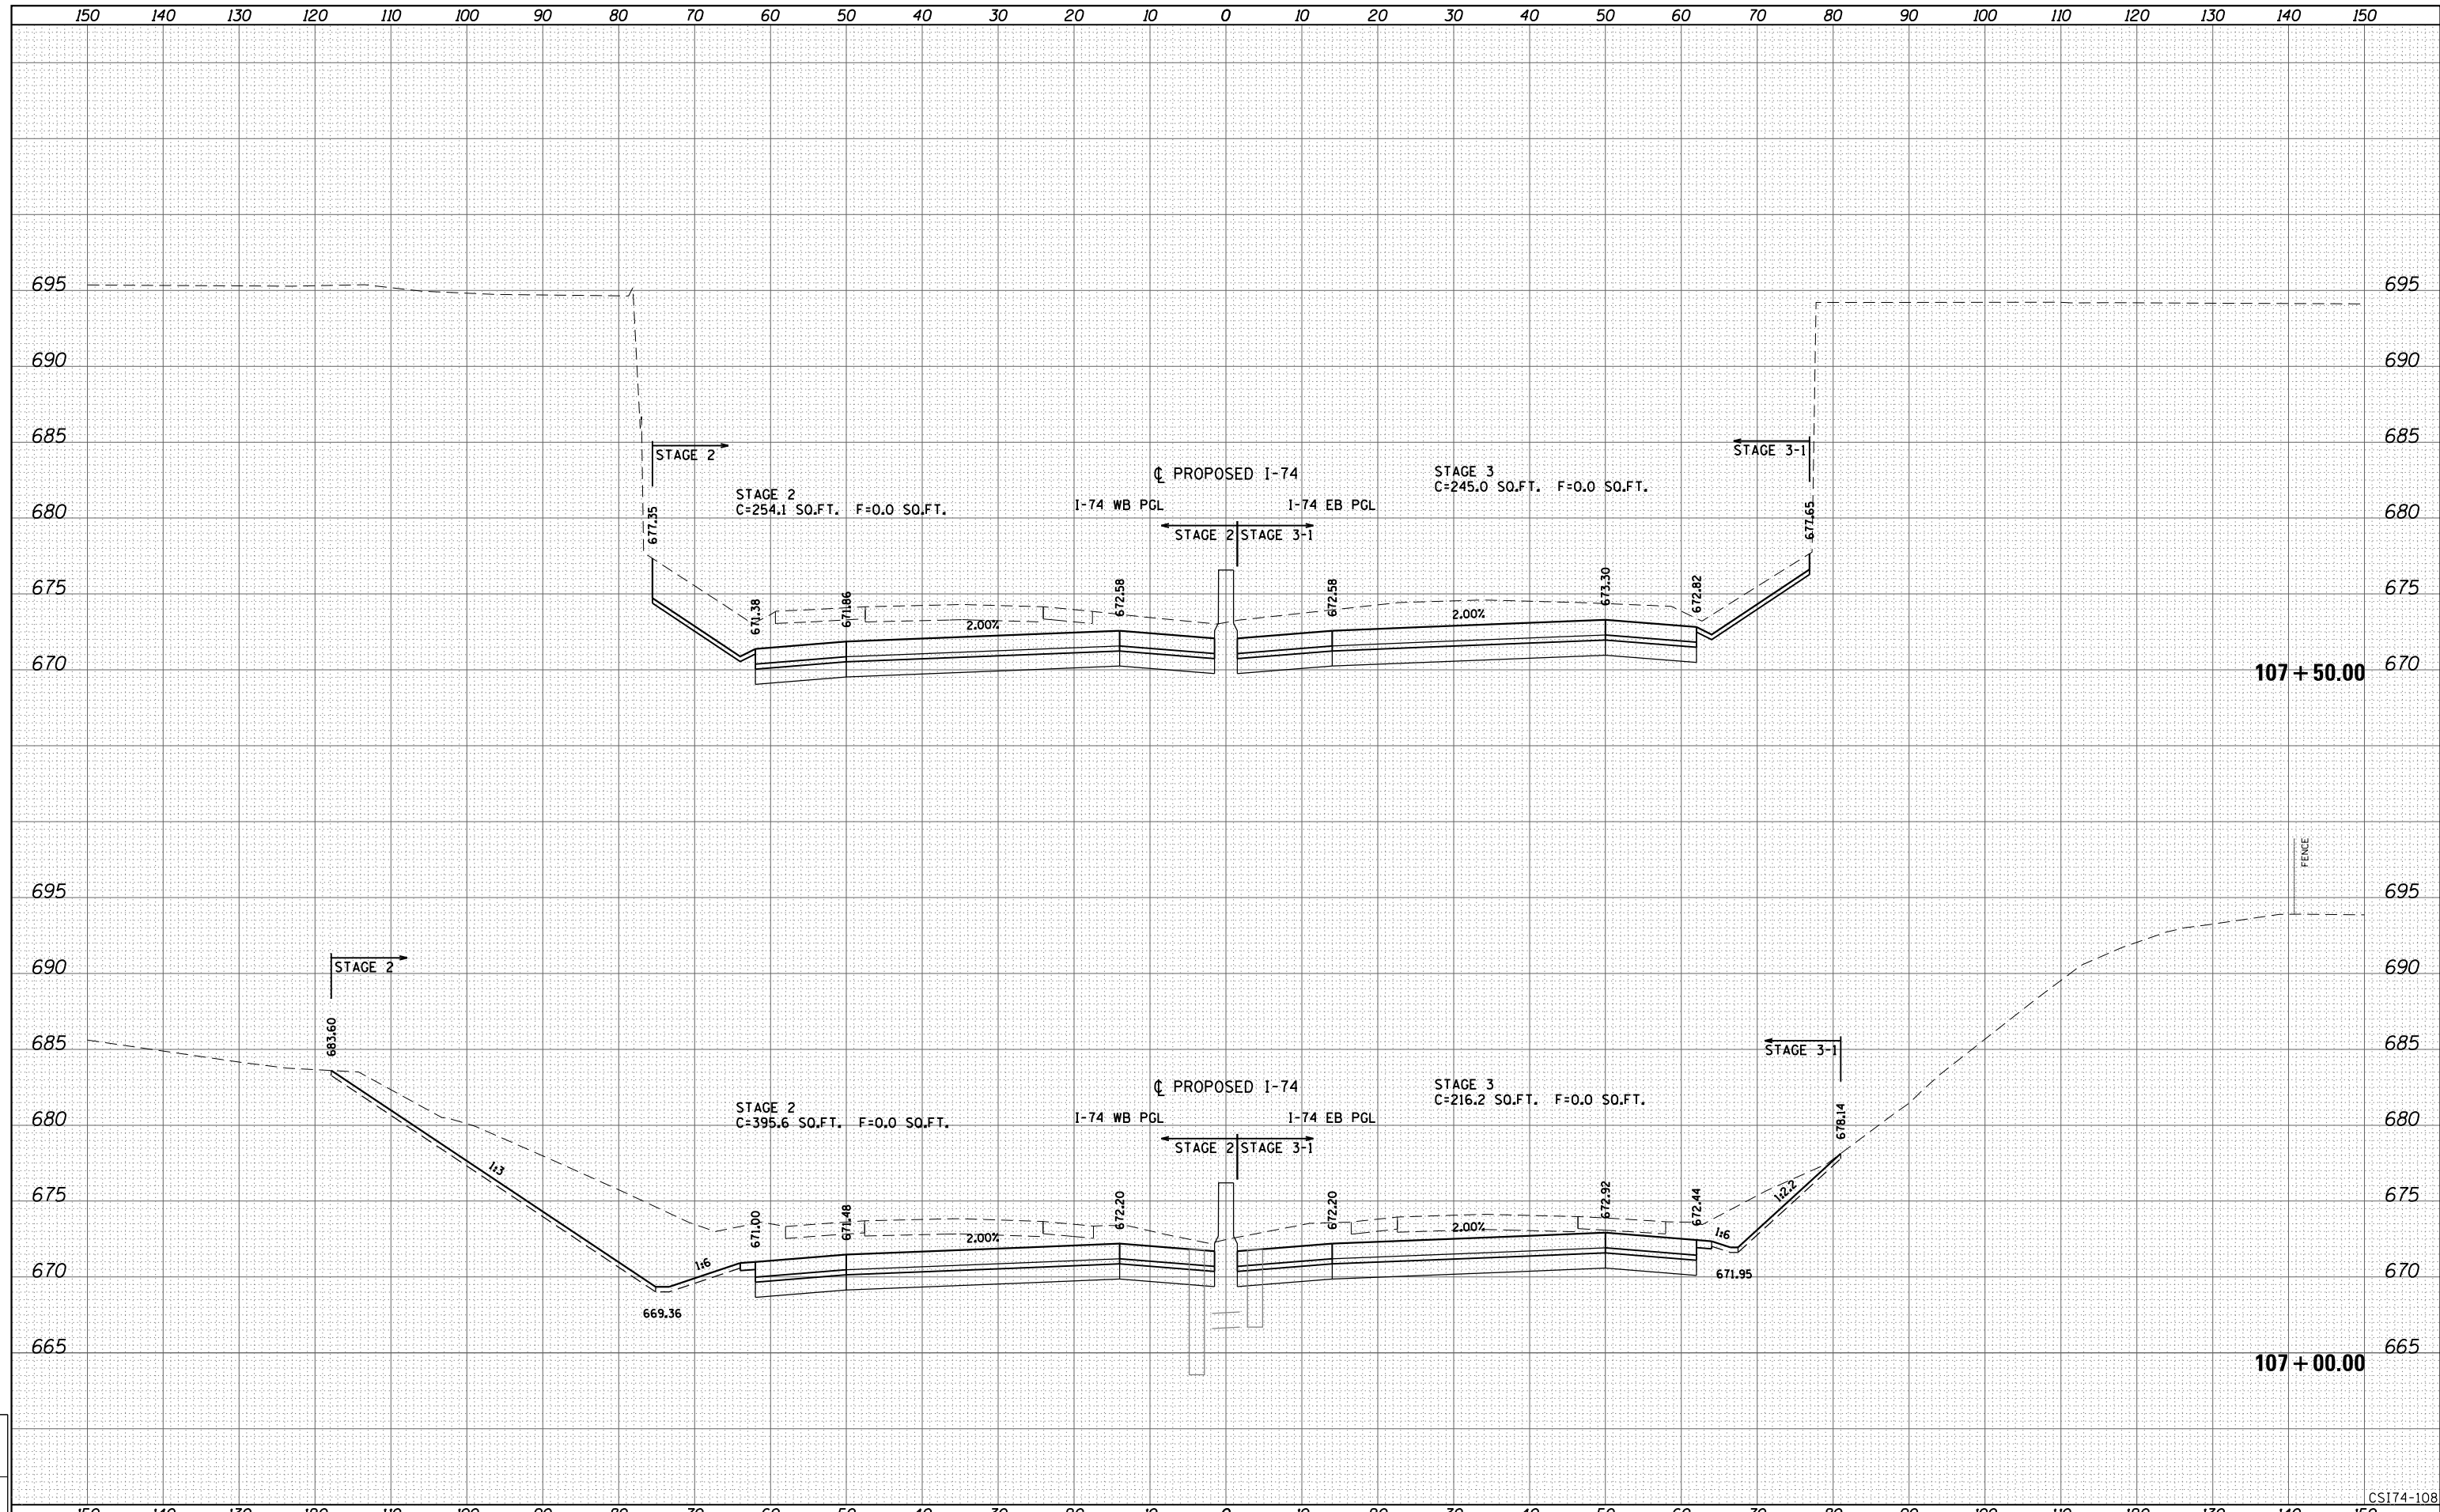

LAYOUT	
DRAWN	
REVIEWED	

FILE NAME =	D2CONCD-ABC-sht-xsc74.dgn
USER NAME =	bhador
PLOT SCALE =	
PLOT DATE =	5/5/2017

DESIGNED -	BMH	REVISED -	
DRAWN -	KMD	REVISED -	
CHECKED -		REVISED -	
DATE -	3/23/2017	REVISED -	

**STATE OF ILLINOIS
DEPARTMENT OF TRANSPORTATION**

**CROSS SECTIONS
I-74 MAINLINE**


SCALE: _____ SHEET NO. 108 OF 171 SHEETS STA. 107+00.00 TO STA. 107+50.00

F.A.I. RTE.	SECTION	COUNTY	TOTAL SHEETS	SHEET NO.
74	(81-1R-1 & 81-1HBR, HBR-1, HBR-2)	ROCK ISLAND	1867	1675
CONTRACT NO. 64E26				

ILLINOIS FED. AID PROJECT

CSI74-108

Alfred Benesch & Company
205 North Michigan Avenue, Suite 2400
Chicago, Illinois 60601
312.585.5450

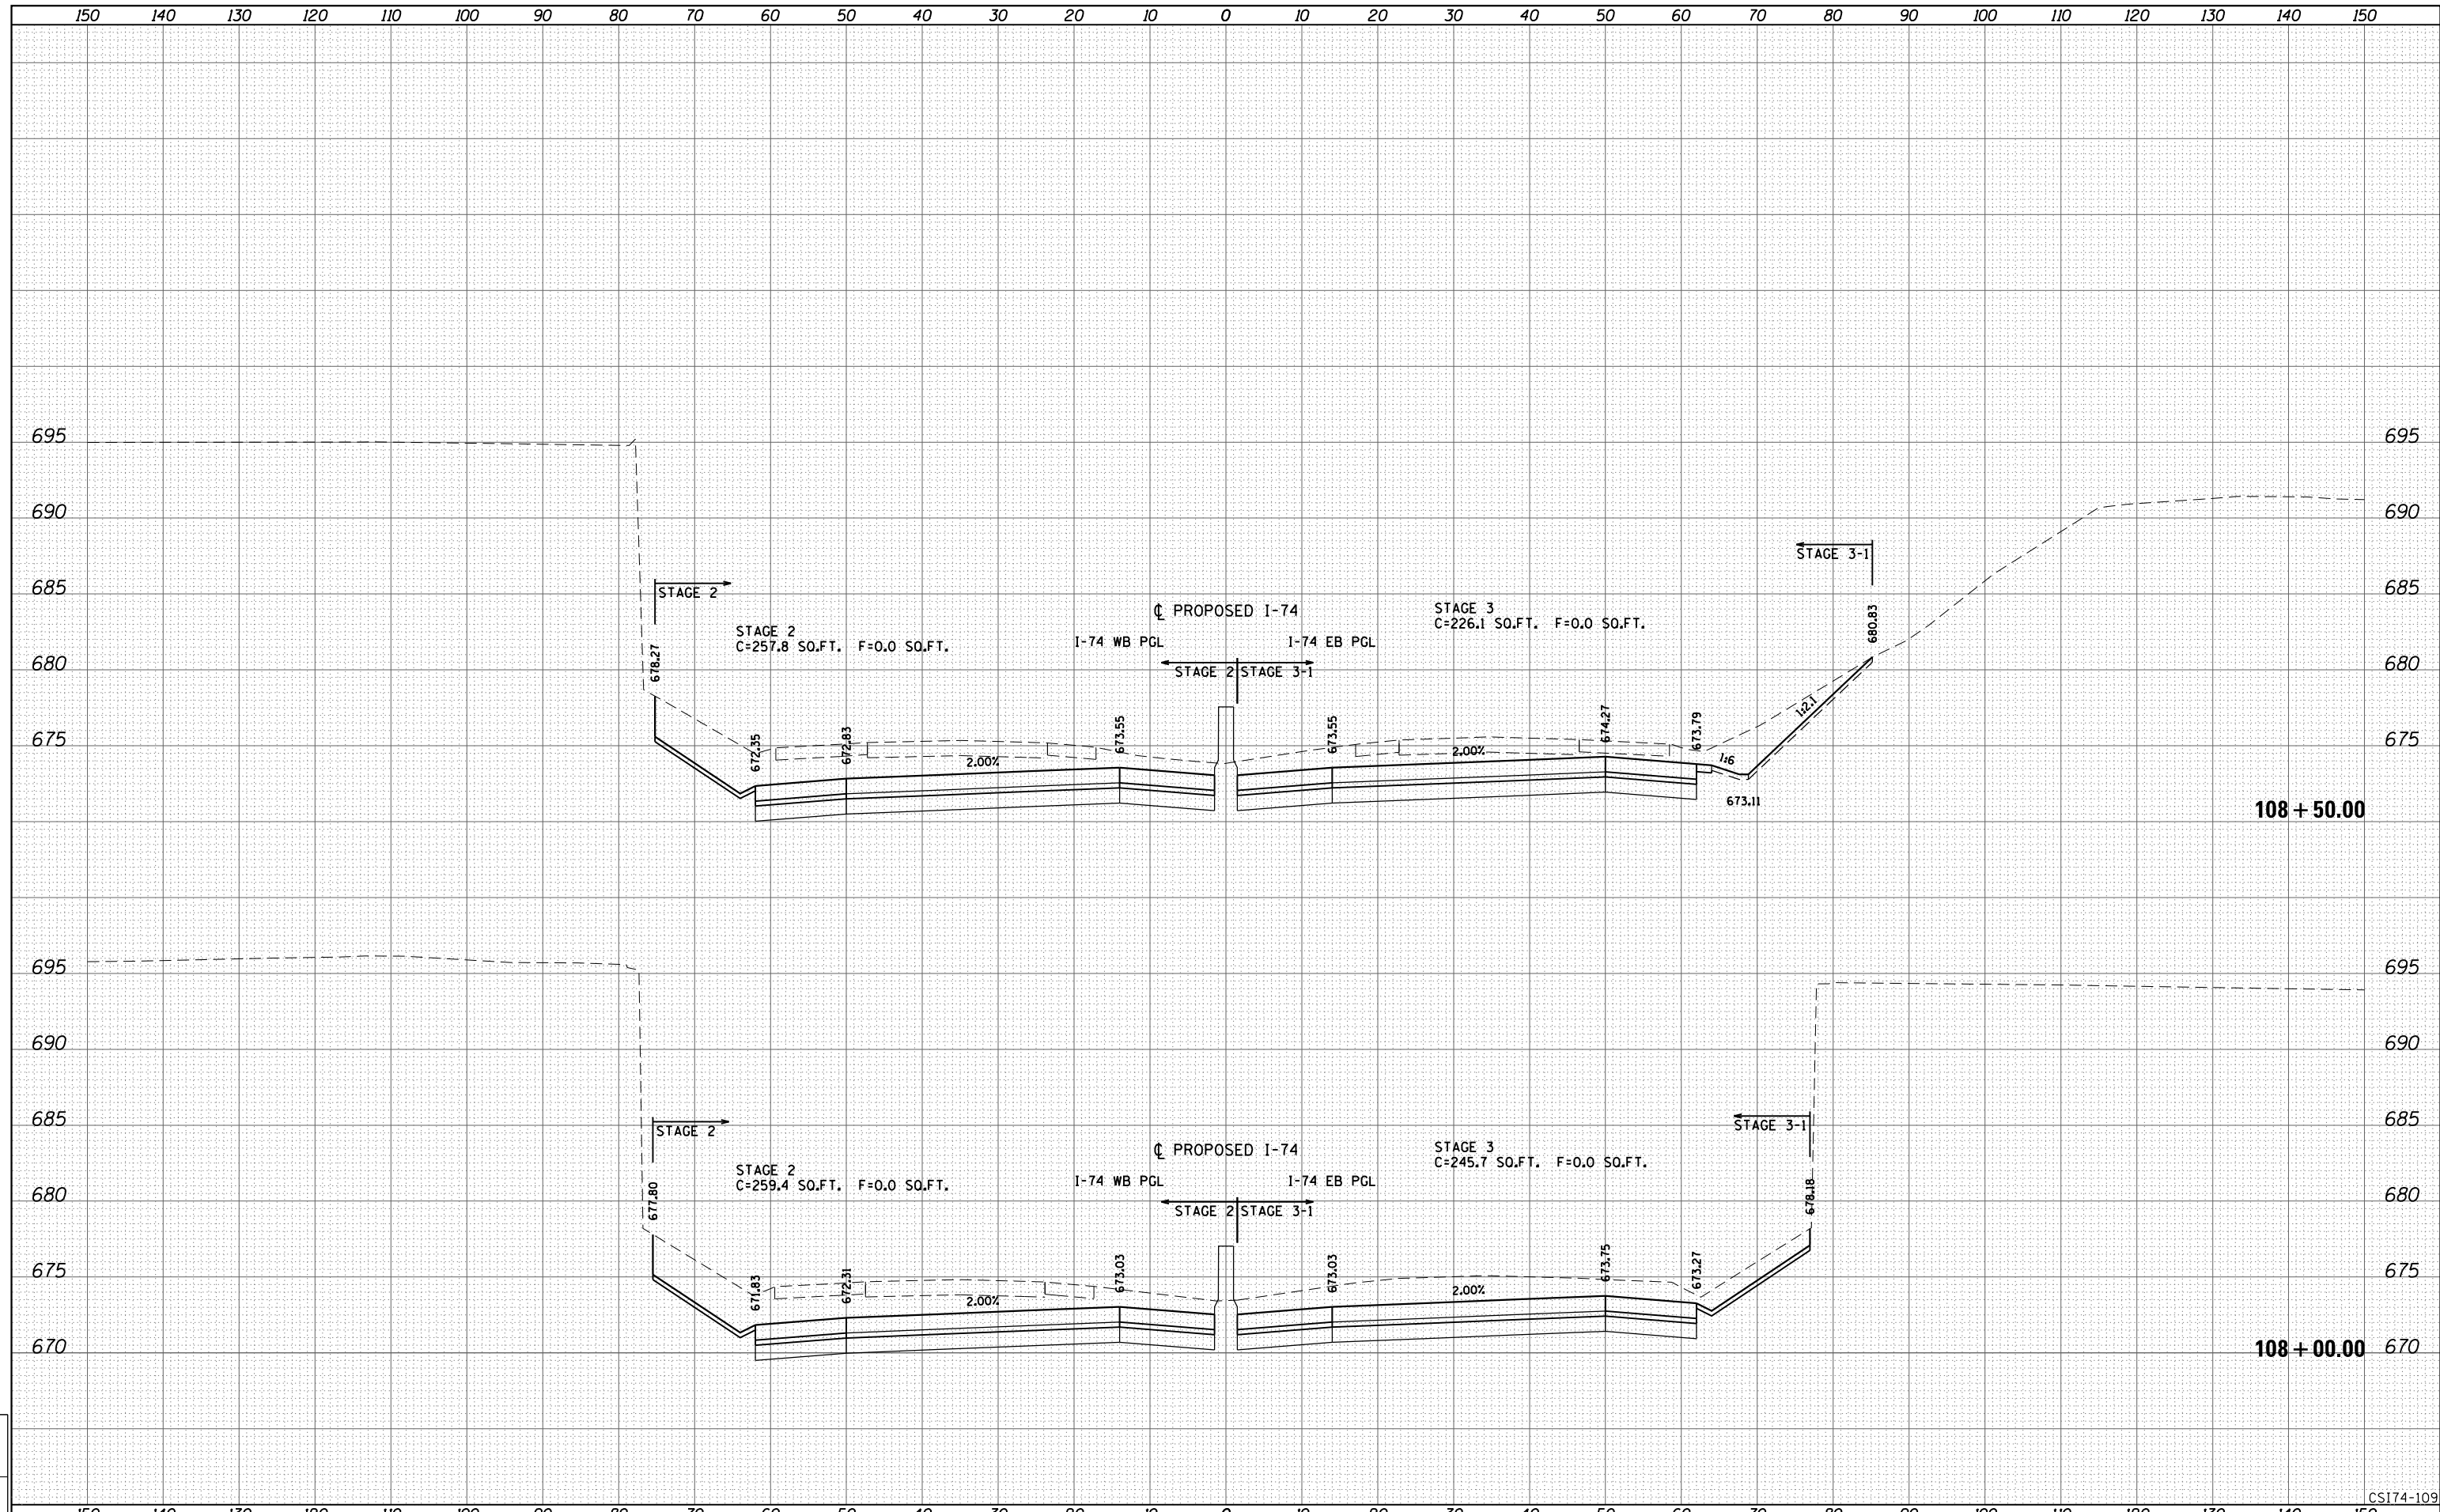


LAYOUT	
DRAWN	
REVIEWED	

FILE NAME - D2CONCD-ABC-sht-xsc74.dgn	USER NAME - bhador	DESIGNED - BMH	REVISÉD -	STATE OF ILLINOIS DEPARTMENT OF TRANSPORTATION	CROSS SECTIONS I-74 MAINLINE	F.A.I RTE.	SECTION	COUNTY	TOTAL SHEETS	SHEET NO.
PLOT SCALE -	CHECKED -	REVISÉD -	74			(81-1R-1 & 81-1HBR, HBR-1, HBR-2)	ROCK ISLAND	1867	1676	
PLOT DATE - 5/5/2017	DATE - 3/23/2017	REVISÉD -	CONTRACT NO. 64E26							
SCALE: _____ SHEET NO. 109 OF 171 SHEETS STA. 108+00.00 TO STA. 108+50.00 ILLINOIS FED. AID PROJECT										

CSI74-109

Alfred Benesch & Company
205 North Michigan Avenue, Suite 2400
Chicago, Illinois 60601
312.585.4450

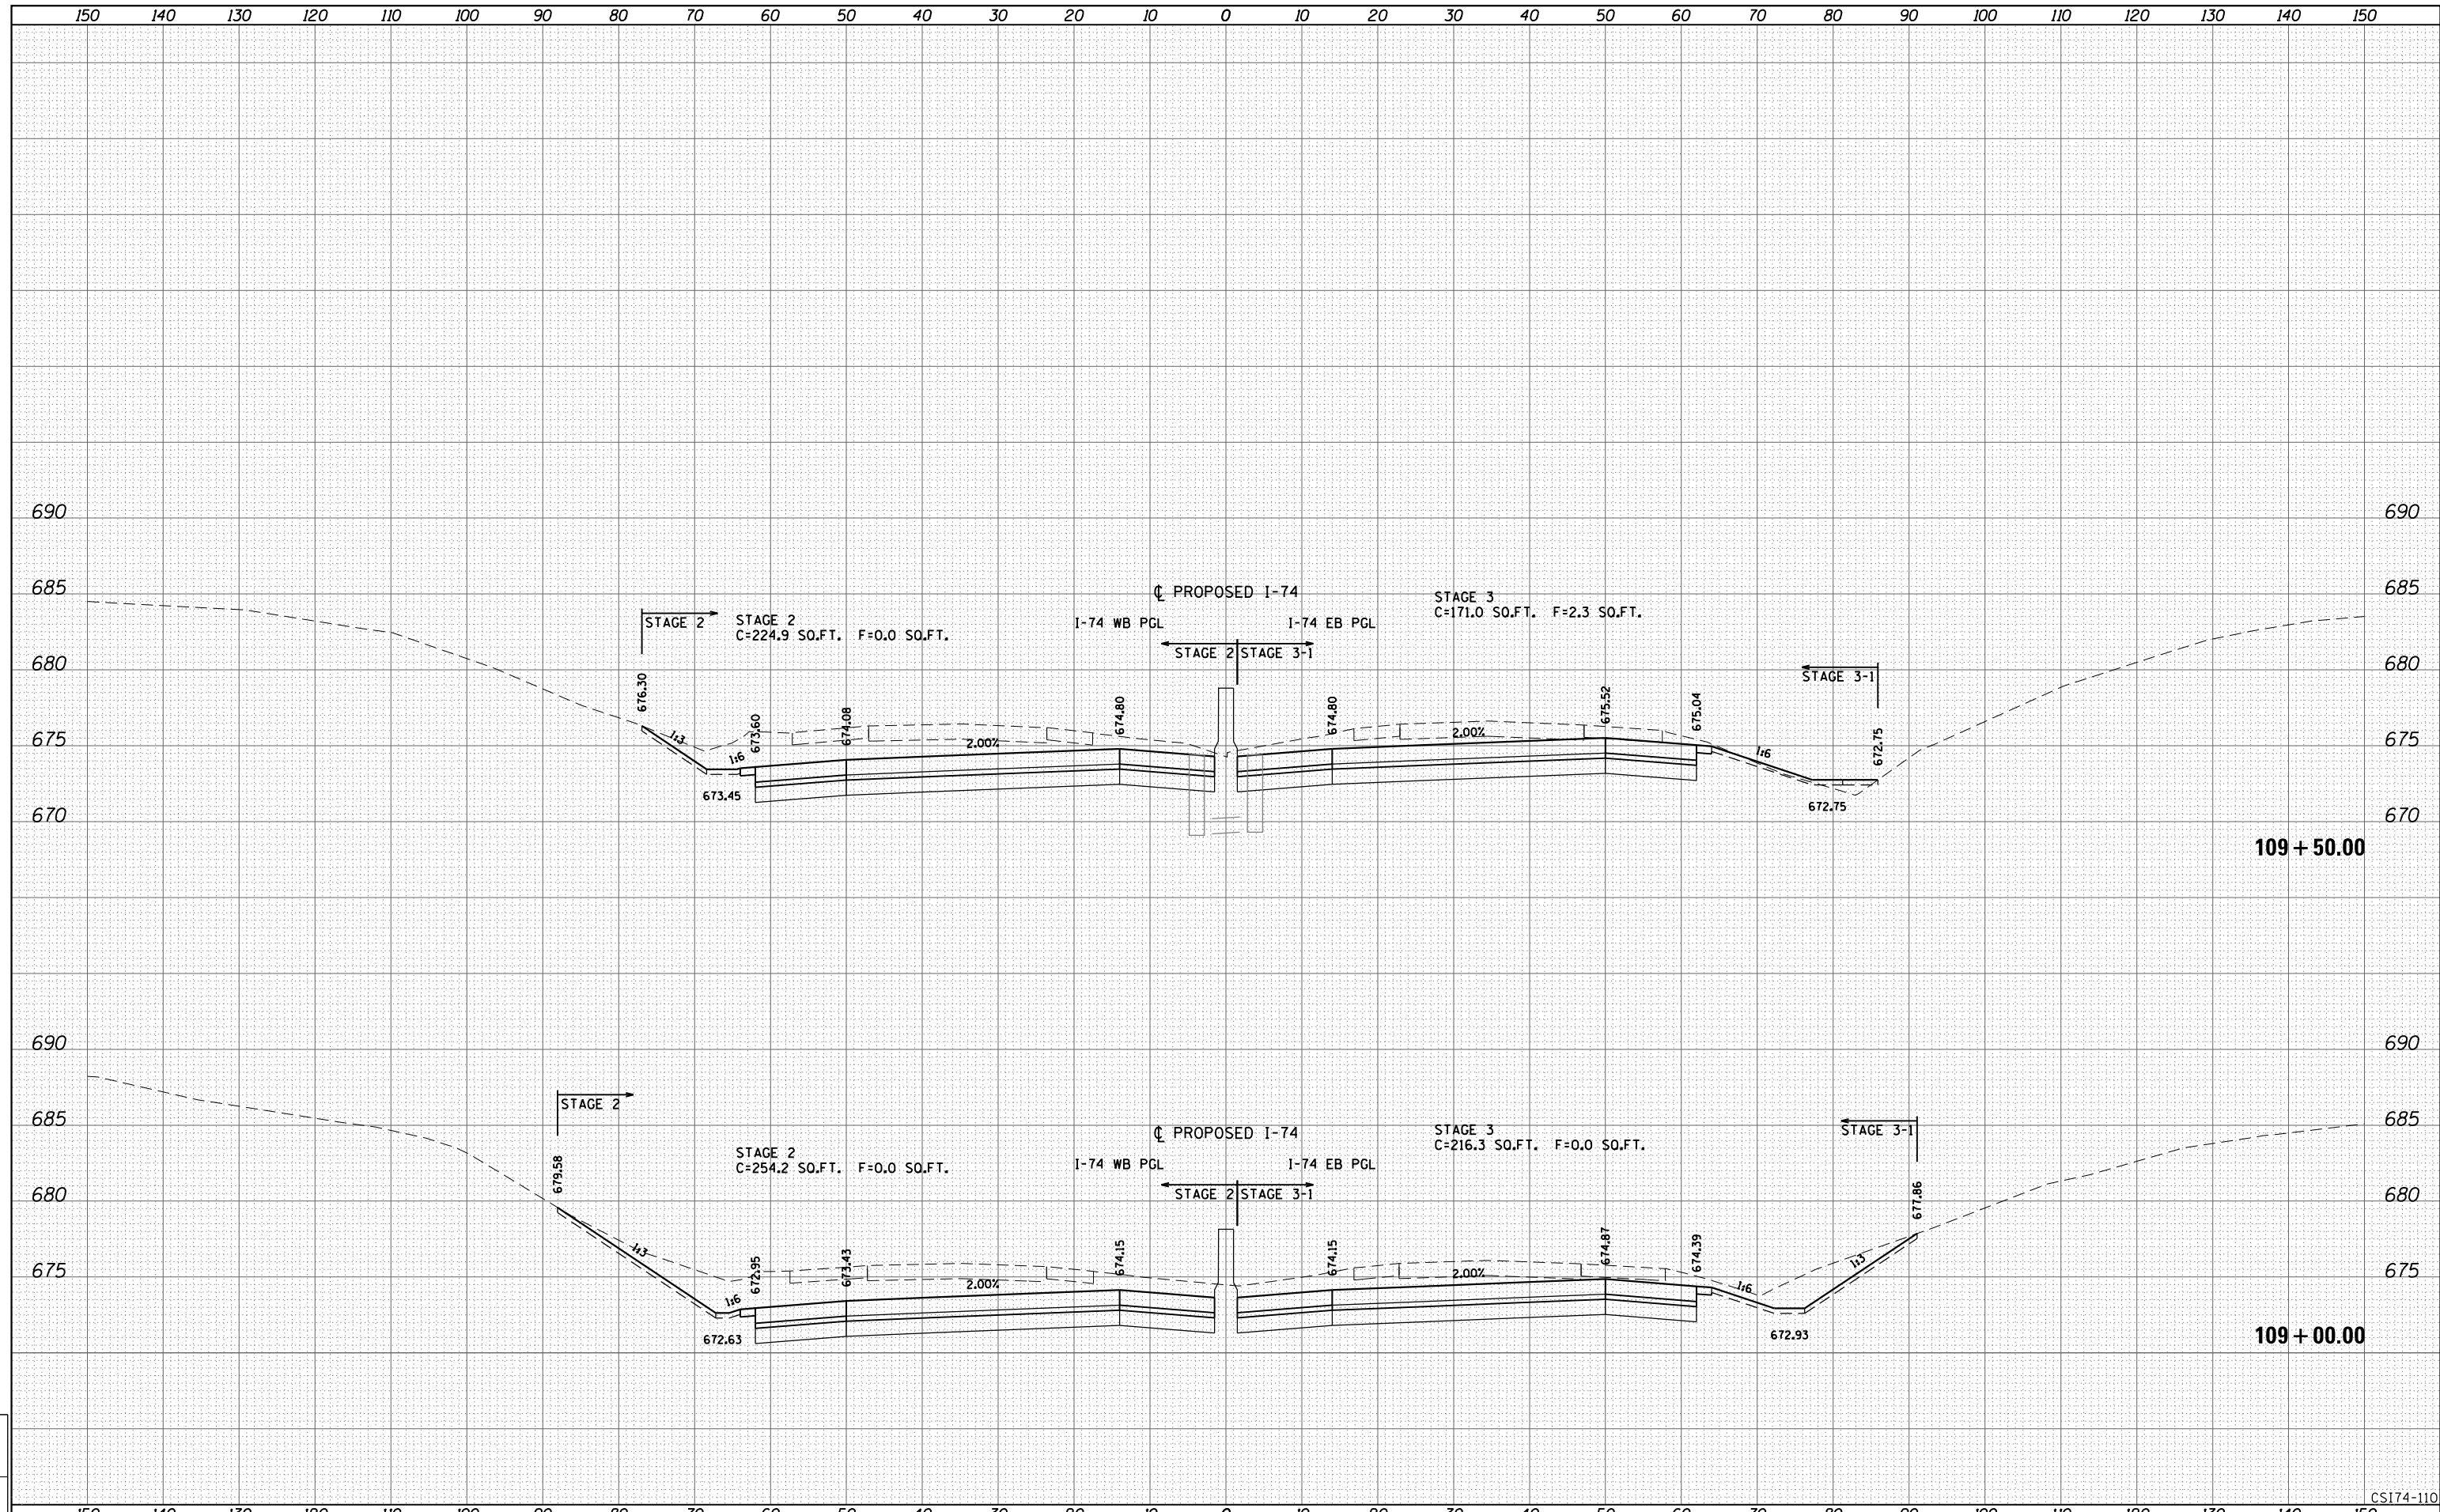

LAYOUT	
DRAWN	
REVIEWED	

FILE NAME =	USER NAME = bhador	DESIGNED - BMH	REVISED -
D2CONCD-ABC-sht-xsc74.dgn		DRAWN - KMD	REVISED -
		CHECKED -	REVISED -
		DATE - 3/23/2017	REVISED -

**STATE OF ILLINOIS
DEPARTMENT OF TRANSPORTATION**


**CROSS SECTIONS
I-74 MAINLINE**

SCALE: _____ SHEET NO. 110 OF 171 SHEETS STA. 109+00.00 TO STA. 109+50.00

F.A.I. RTE.	SECTION	COUNTY	TOTAL SHEETS	SHEET NO.
74	(81-1R-1 & 81-1HBR, HBR-1, HBR-2)	ROCK ISLAND	1867	1677
CONTRACT NO. 64E26			ILLINOIS FED. AID PROJECT	

CS174-110

Alfred Benesch & Company
205 North Michigan Avenue, Suite 2400
Chicago, Illinois 60601
312-585-6450

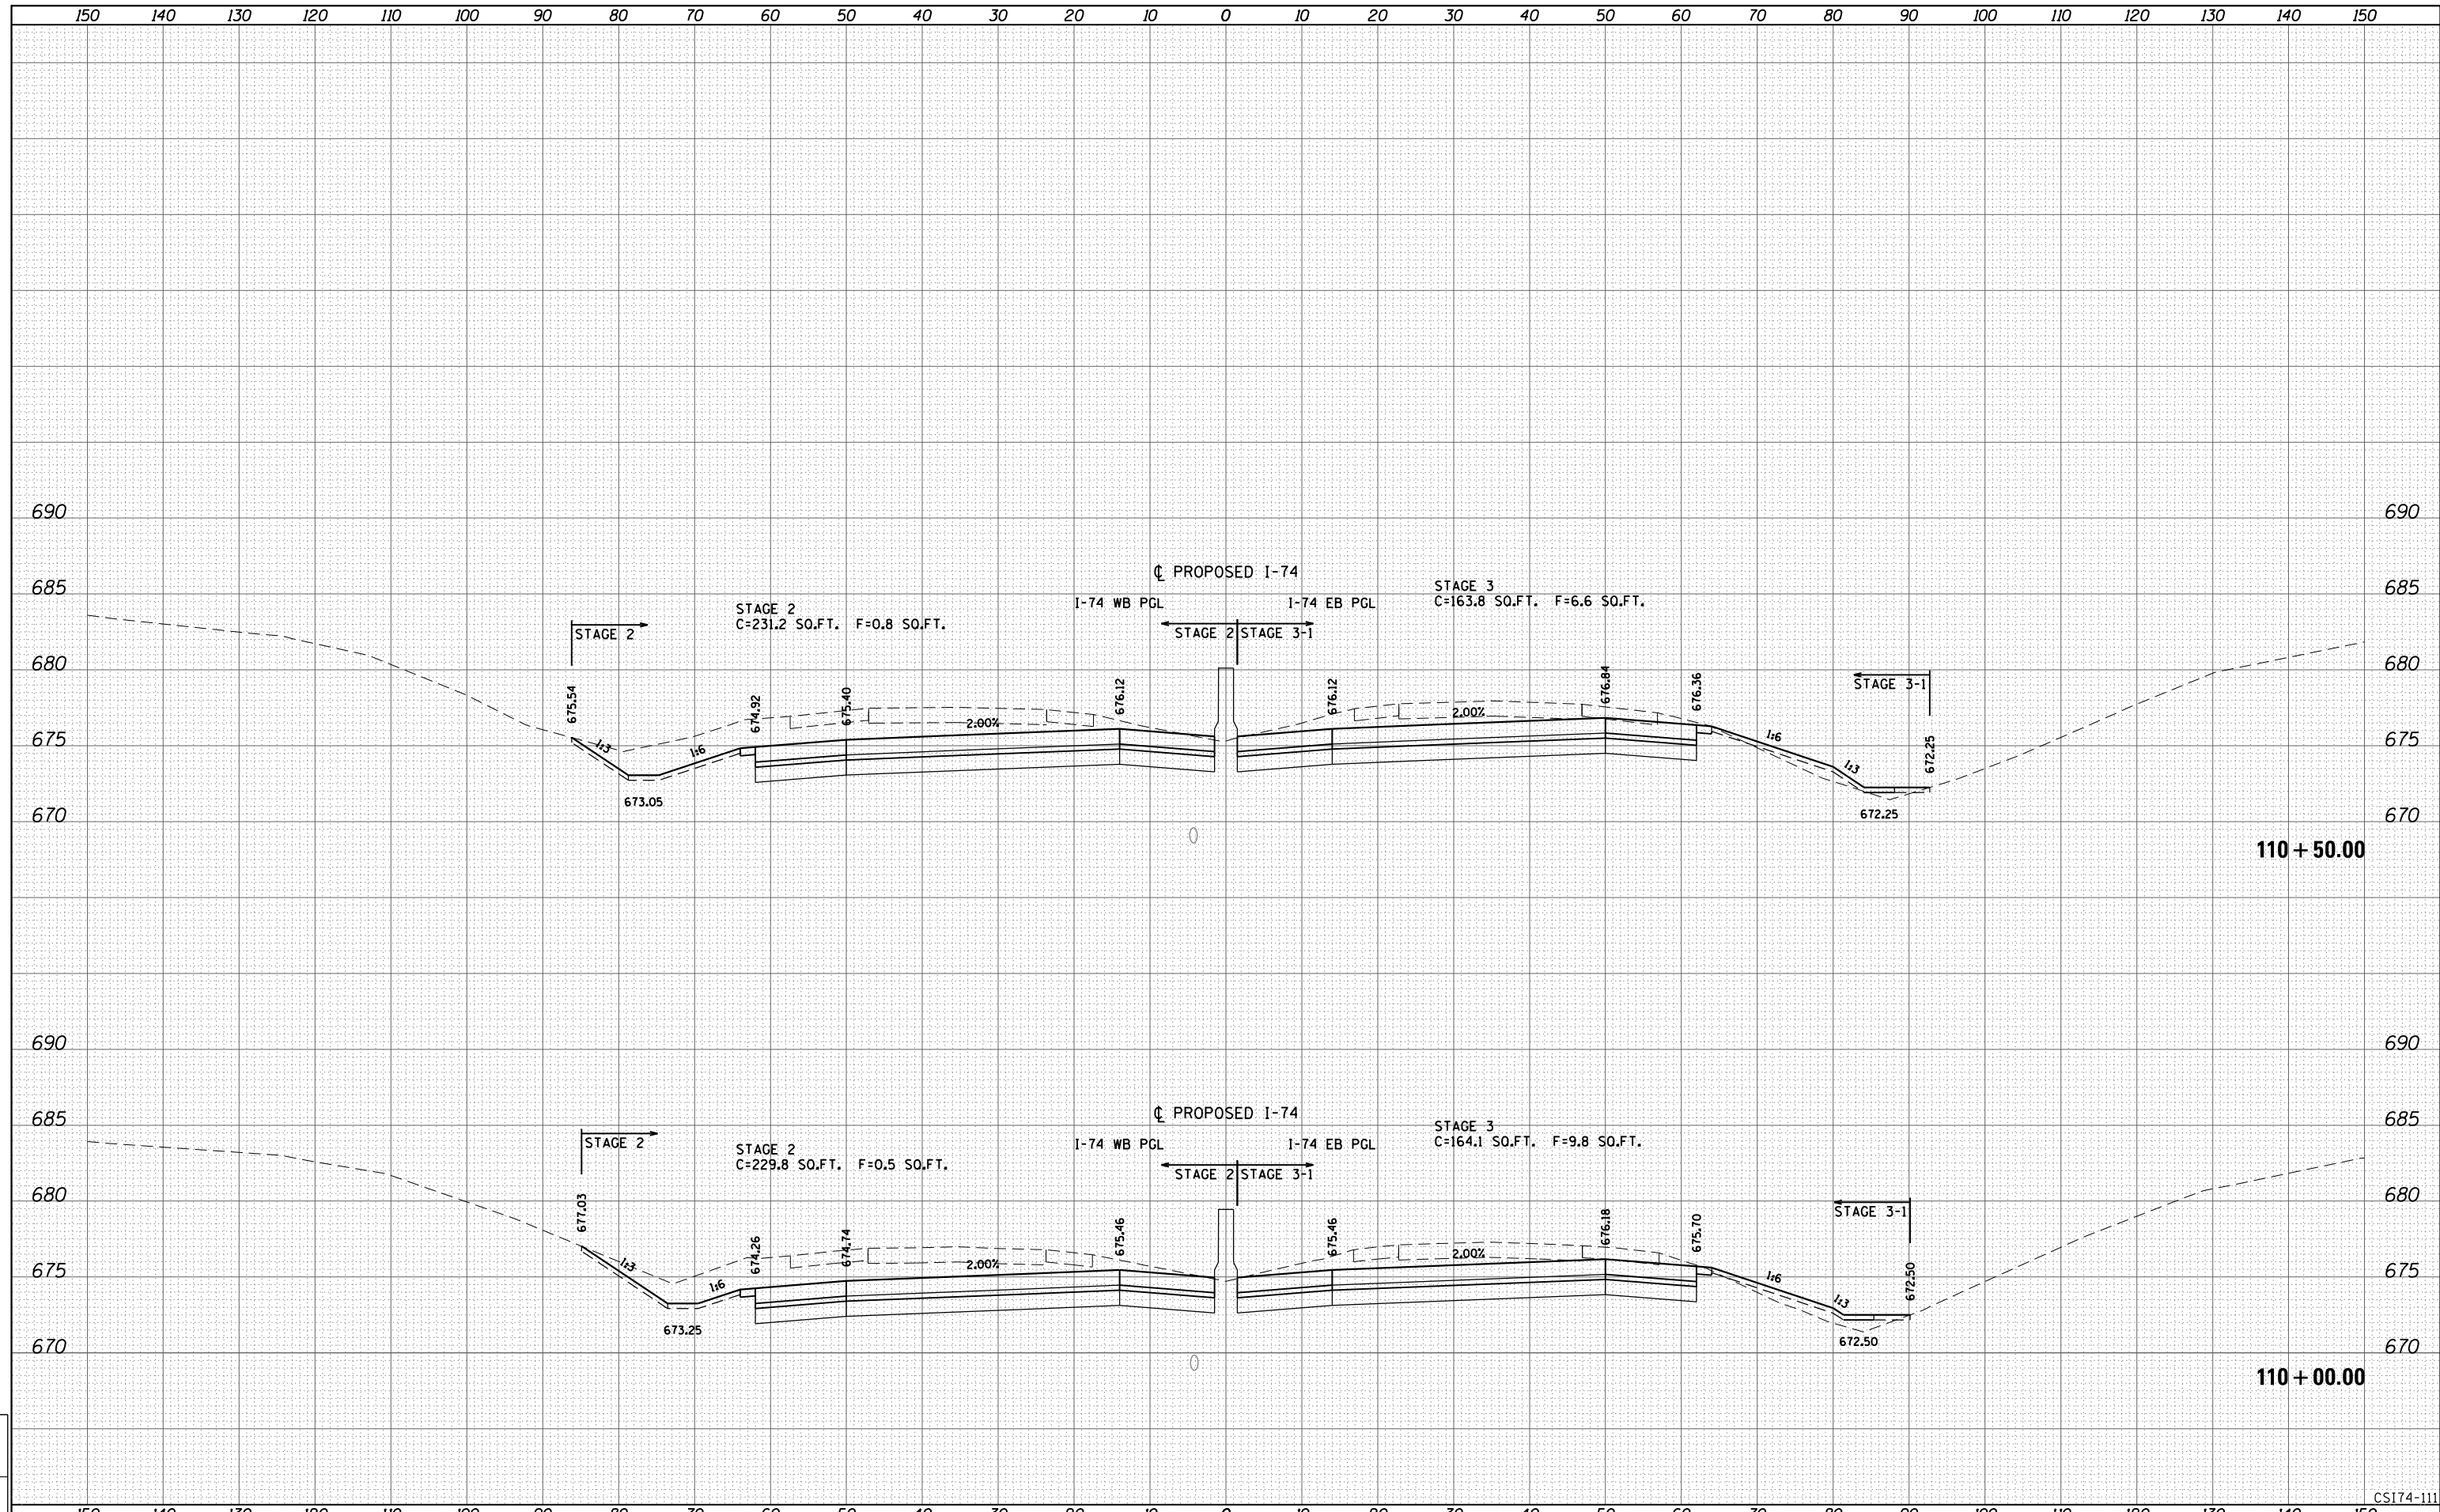

LAYOUT	
DRAWN	
REVIEWED	

FILE NAME = D2CONCD-ABC-sht-xsc74.dgn
USER NAME = bhador

DESIGNED - BMH	REVISÉD -
DRAWN - KMD	REVISÉD -
CHECKED -	REVISÉD -
DATE - 3/23/2017	REVISÉD -

DESIGNED -	REVISÉD -
DRAWN -	REVISÉD -
CHECKED -	REVISÉD -
DATE -	REVISÉD -

STATE OF ILLINOIS
DEPARTMENT OF TRANSPORTATION


CROSS SECTIONS
I-74 MAINLINE

SCALE: _____ SHEET NO. 111 OF 171 SHEETS STA. 110+00.00 TO STA. 110+50.00

F.A.I. RTE.	SECTION	COUNTY	TOTAL SHEETS	SHEET NO.
74	(81-11R-1 & 81-11HBR, HBR-1, HBR-2)	ROCK ISLAND	1867	1678
CONTRACT NO. 64E26				

ILLINOIS FED. AID PROJECT

Alfred Benesch & Company
205 North Michigan Avenue, Suite 2400
Chicago, Illinois 60601
312-585-6450

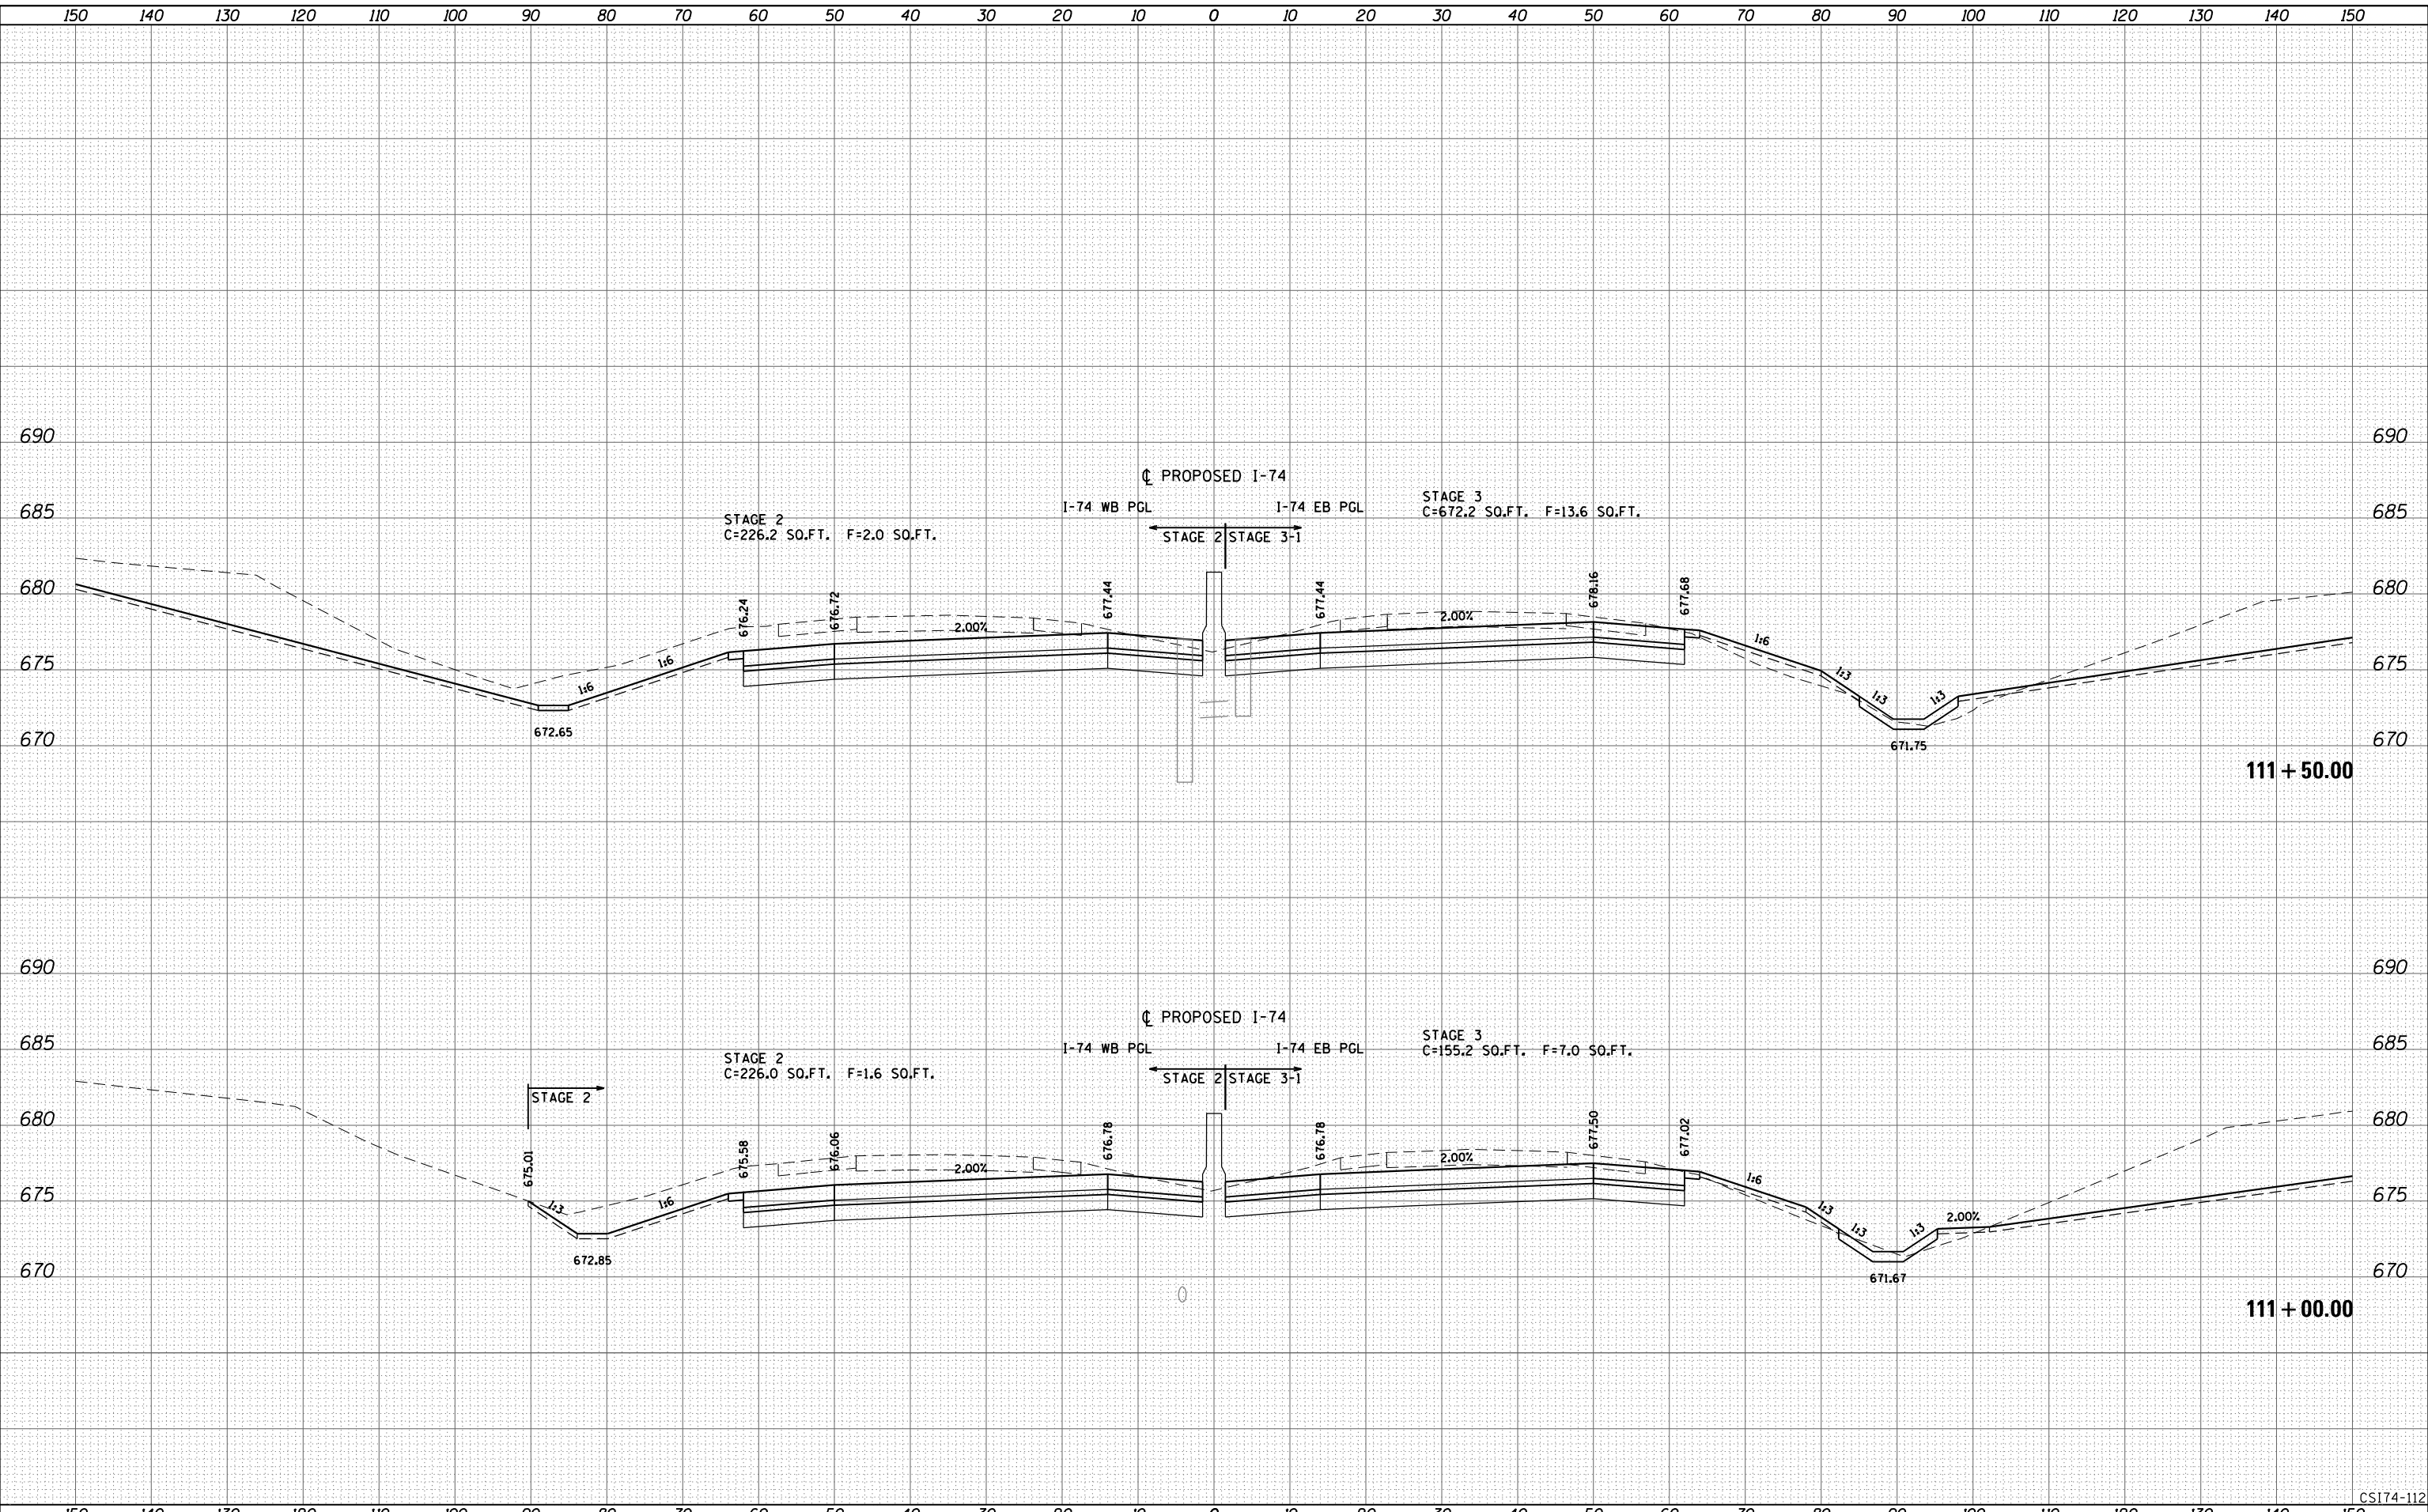

LAYOUT	
DRAWN	
REVIEWED	

FILE NAME =	USER NAME = bhador	DESIGNED - BMH	REVISED -
D2CONCD-ABC-sht-xsc74.dgn		DRAWN - KMD	REVISED -
		CHECKED -	REVISED -
		DATE - 3/23/2017	REVISED -

STATE OF ILLINOIS
DEPARTMENT OF TRANSPORTATION


CROSS SECTIONS
I-74 MAINLINE

SCALE: _____ SHEET NO. 112 OF 171 SHEETS STA. 111+00.00 TO STA. 111+50.00

F.A.I. RTE.	SECTION	COUNTY	TOTAL SHEETS	SHEET NO.
74	(81-1R-1 & 81-1HBR, HBR-1, HBR-2)	ROCK ISLAND	1867	1679
CONTRACT NO. 64E26			ILLINOIS FED. AID PROJECT	

CSI74-112

Alfred Benesch & Company
205 North Michigan Avenue, Suite 2400
Chicago, Illinois 60601
312.686.6450

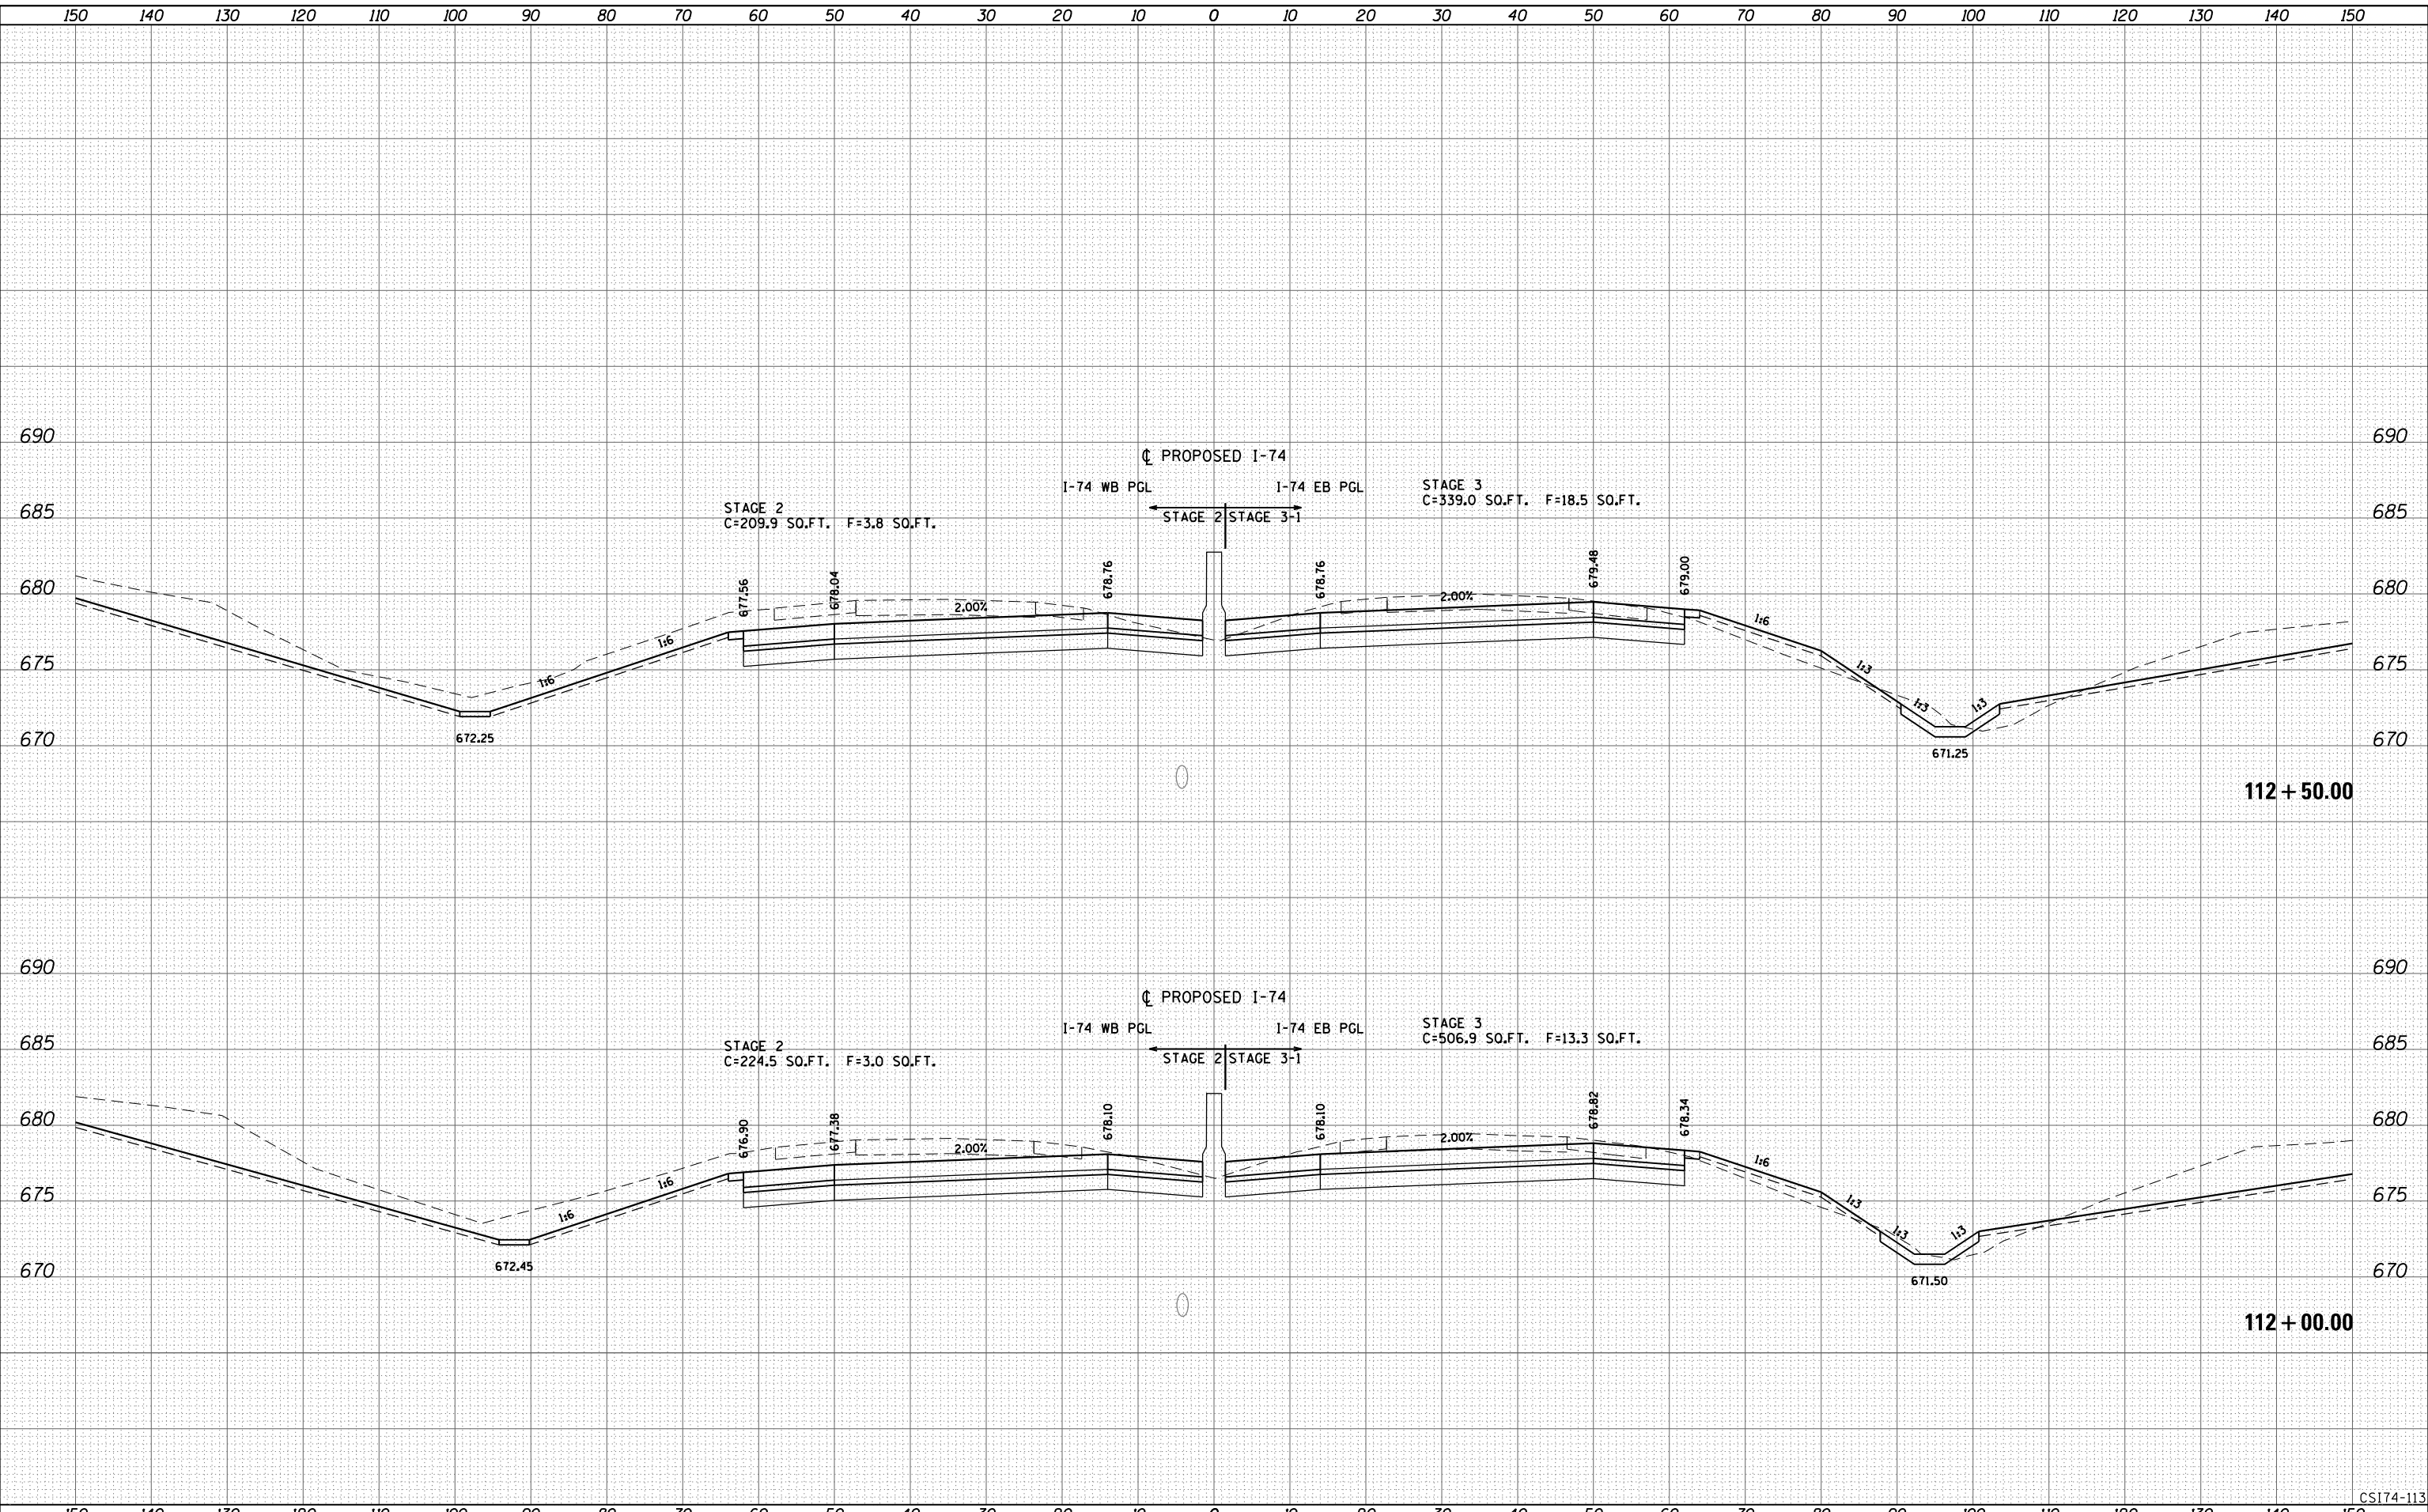

LAYOUT	
DRAWN	
REVIEWED	

FILE NAME =	D2CONCD-ABC-sht-xsc74.dgn	USER NAME =	bhador	DESIGNED -	BMH	REVISED -	
				DRAWN -	KMD	REVISED -	
		PLOT SCALE =		CHECKED -		REVISED -	
		PLOT DATE =	5/5/2017	DATE -	3/23/2017	REVISED -	

STATE OF ILLINOIS
DEPARTMENT OF TRANSPORTATION


CROSS SECTIONS
I-74 MAINLINE

SCALE: _____ SHEET NO. 113 OF 171 SHEETS STA. 112+00.00 TO STA. 112+50.00

F.A.I. RTE.	SECTION	COUNTY	TOTAL SHEETS	SHEET NO.
74	(81-11R-1 & 81-11HBR, HBR-1, HBR-2)	ROCK ISLAND	1867	1680
CONTRACT NO. 64E26			ILLINOIS FED. AID PROJECT	

CSI74-113

Alfred Benesch & Company
205 North Michigan Avenue, Suite 2400
Chicago, Illinois 60601
312-565-5450

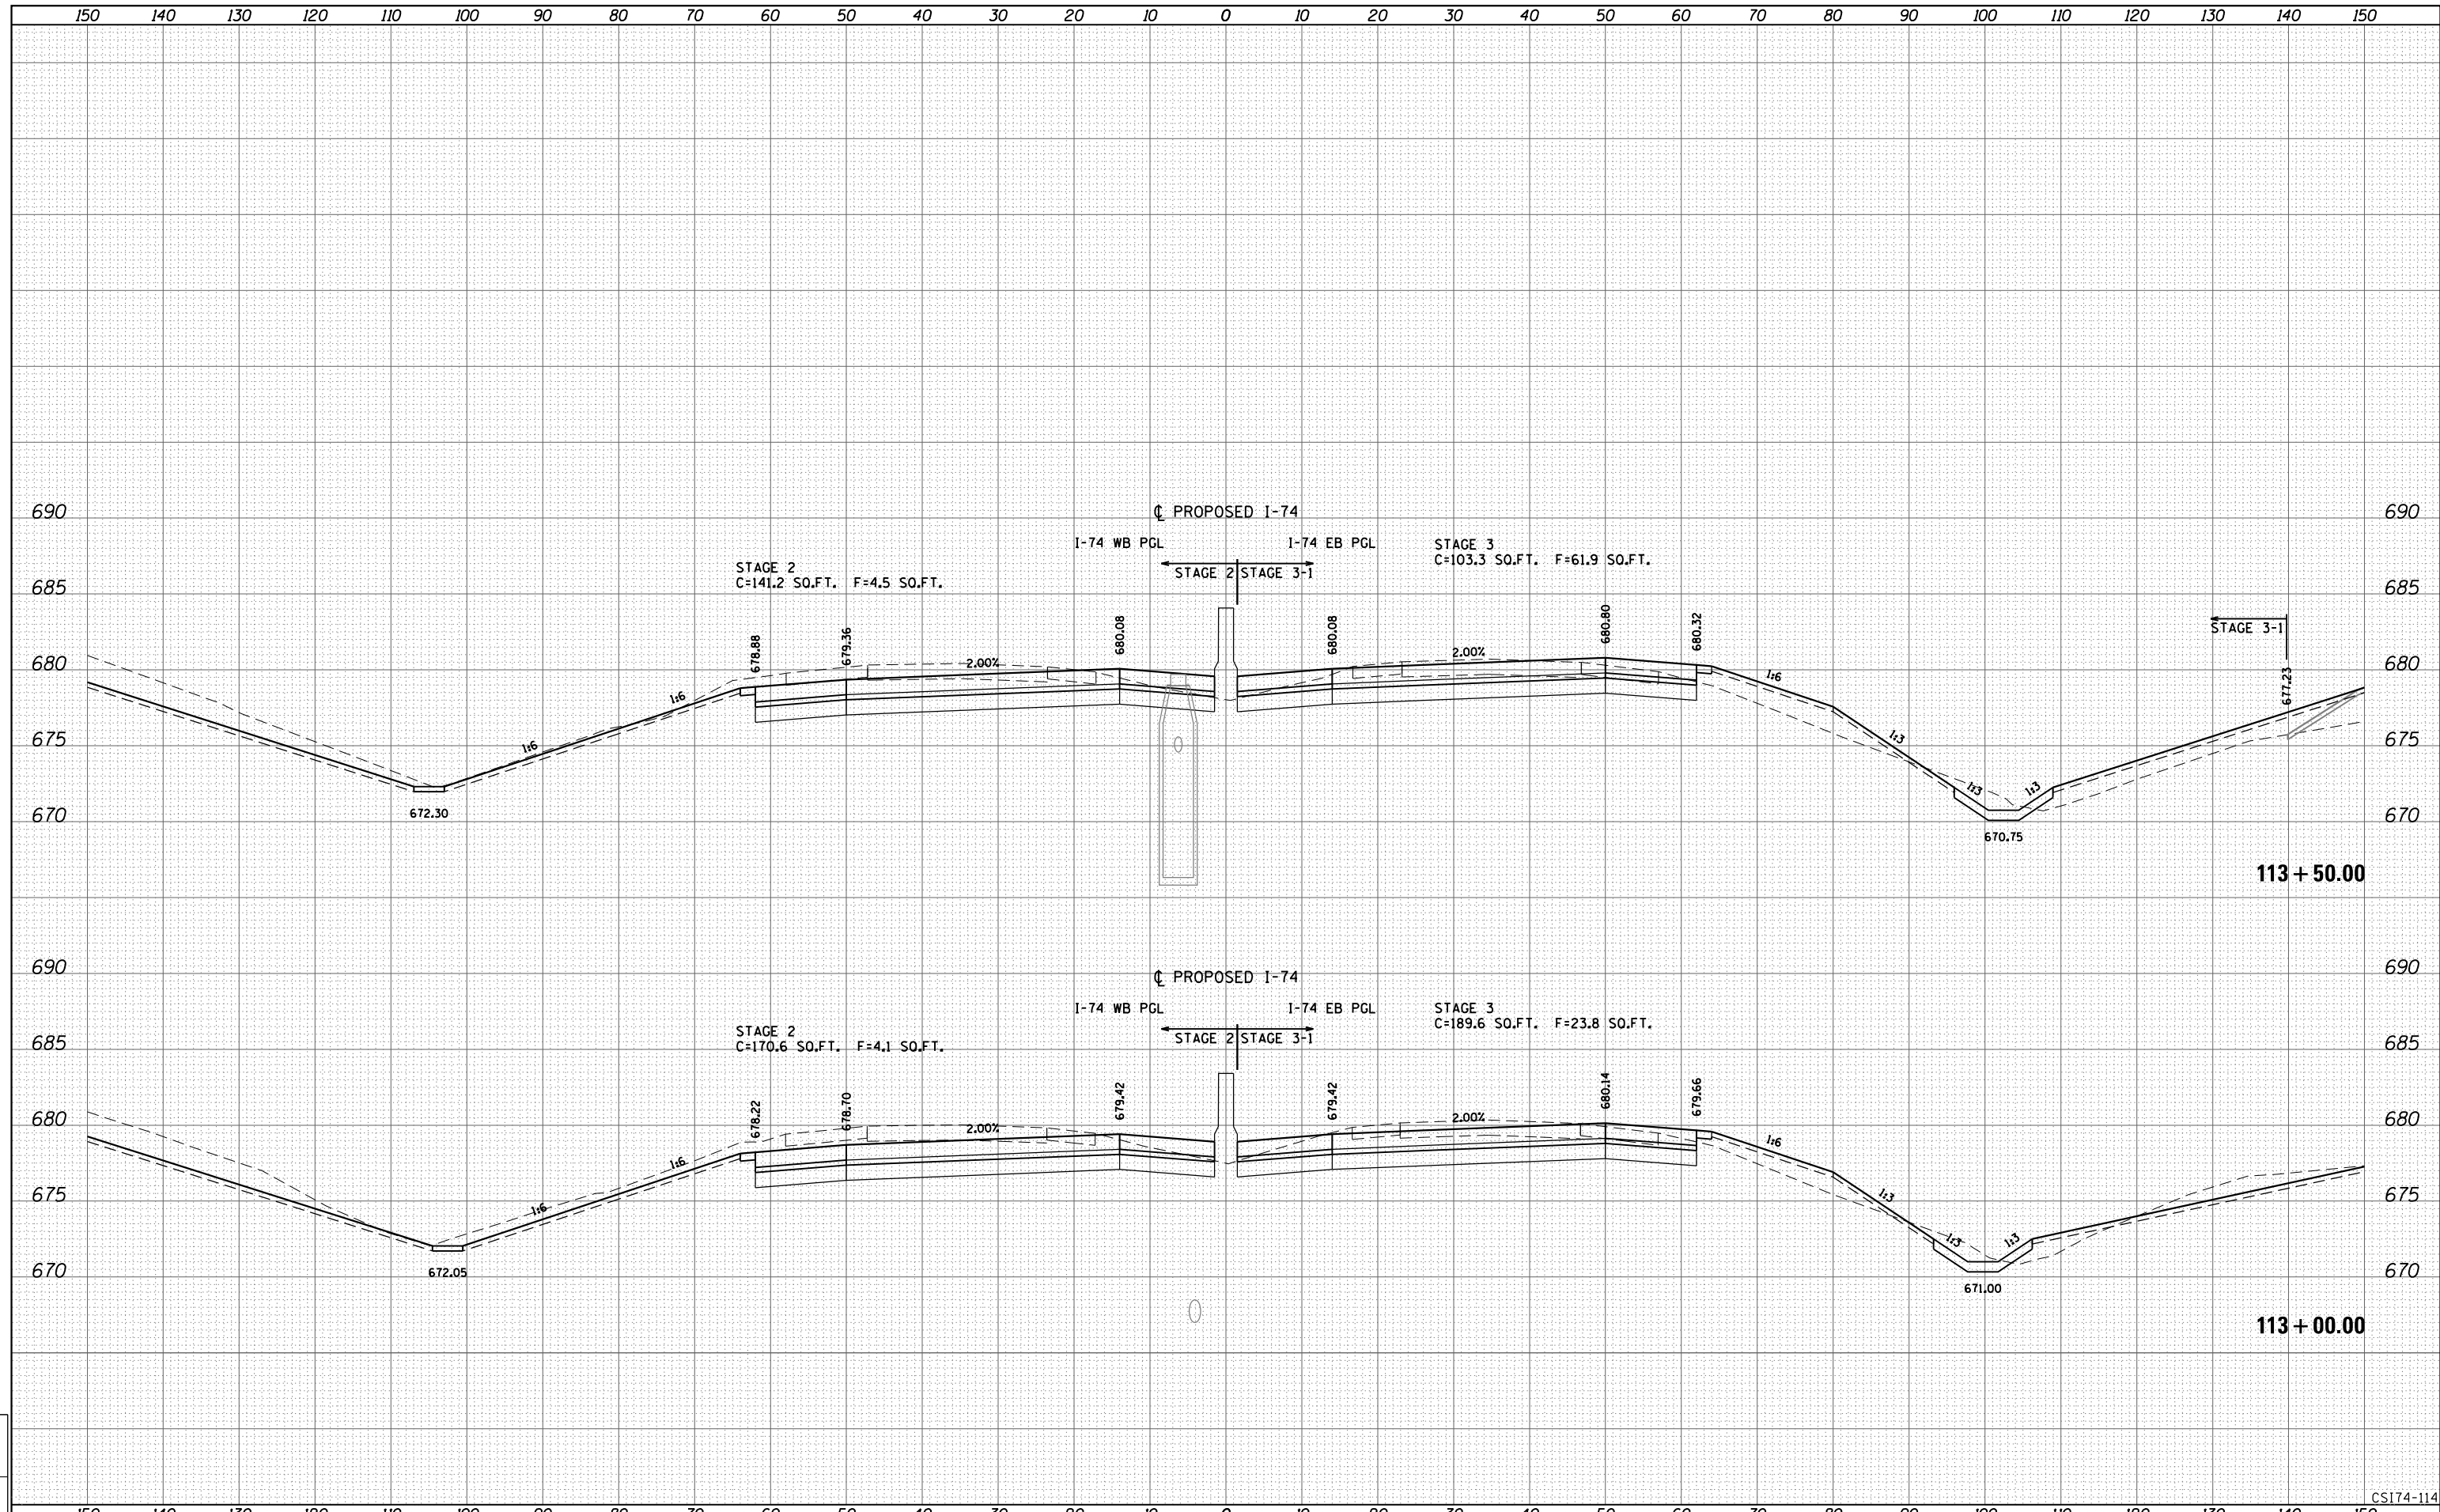

LAYOUT	
DRAWN	
REVIEWED	

FILE NAME =	D2CONCD-ABC-sht-xsc74.dgn	USER NAME =	bhador	DESIGNED -	BMH	REVISED -	
		PLOT SCALE =		DRAWN -	KMD	REVISED -	
		PLOT DATE =	5/5/2017	CHECKED -		REVISED -	
				DATE -	3/23/2017	REVISED -	

STATE OF ILLINOIS
DEPARTMENT OF TRANSPORTATION


CROSS SECTIONS
I-74 MAINLINE

SCALE: _____ SHEET NO. 114 OF 171 SHEETS STA. 113+00.00 TO STA. 113+50.00

F.A.I. RTE.	SECTION	COUNTY	TOTAL SHEETS	SHEET NO.
74	(81-1R-1 & 81-1HBR, HBR-1, HBR-2)	ROCK ISLAND	1867	1681
CONTRACT NO. 64E26			ILLINOIS FED. AID PROJECT	

CSI74-114

Alfred Benesch & Company
205 North Michigan Avenue, Suite 2400
Chicago, Illinois 60601
312.686.6450

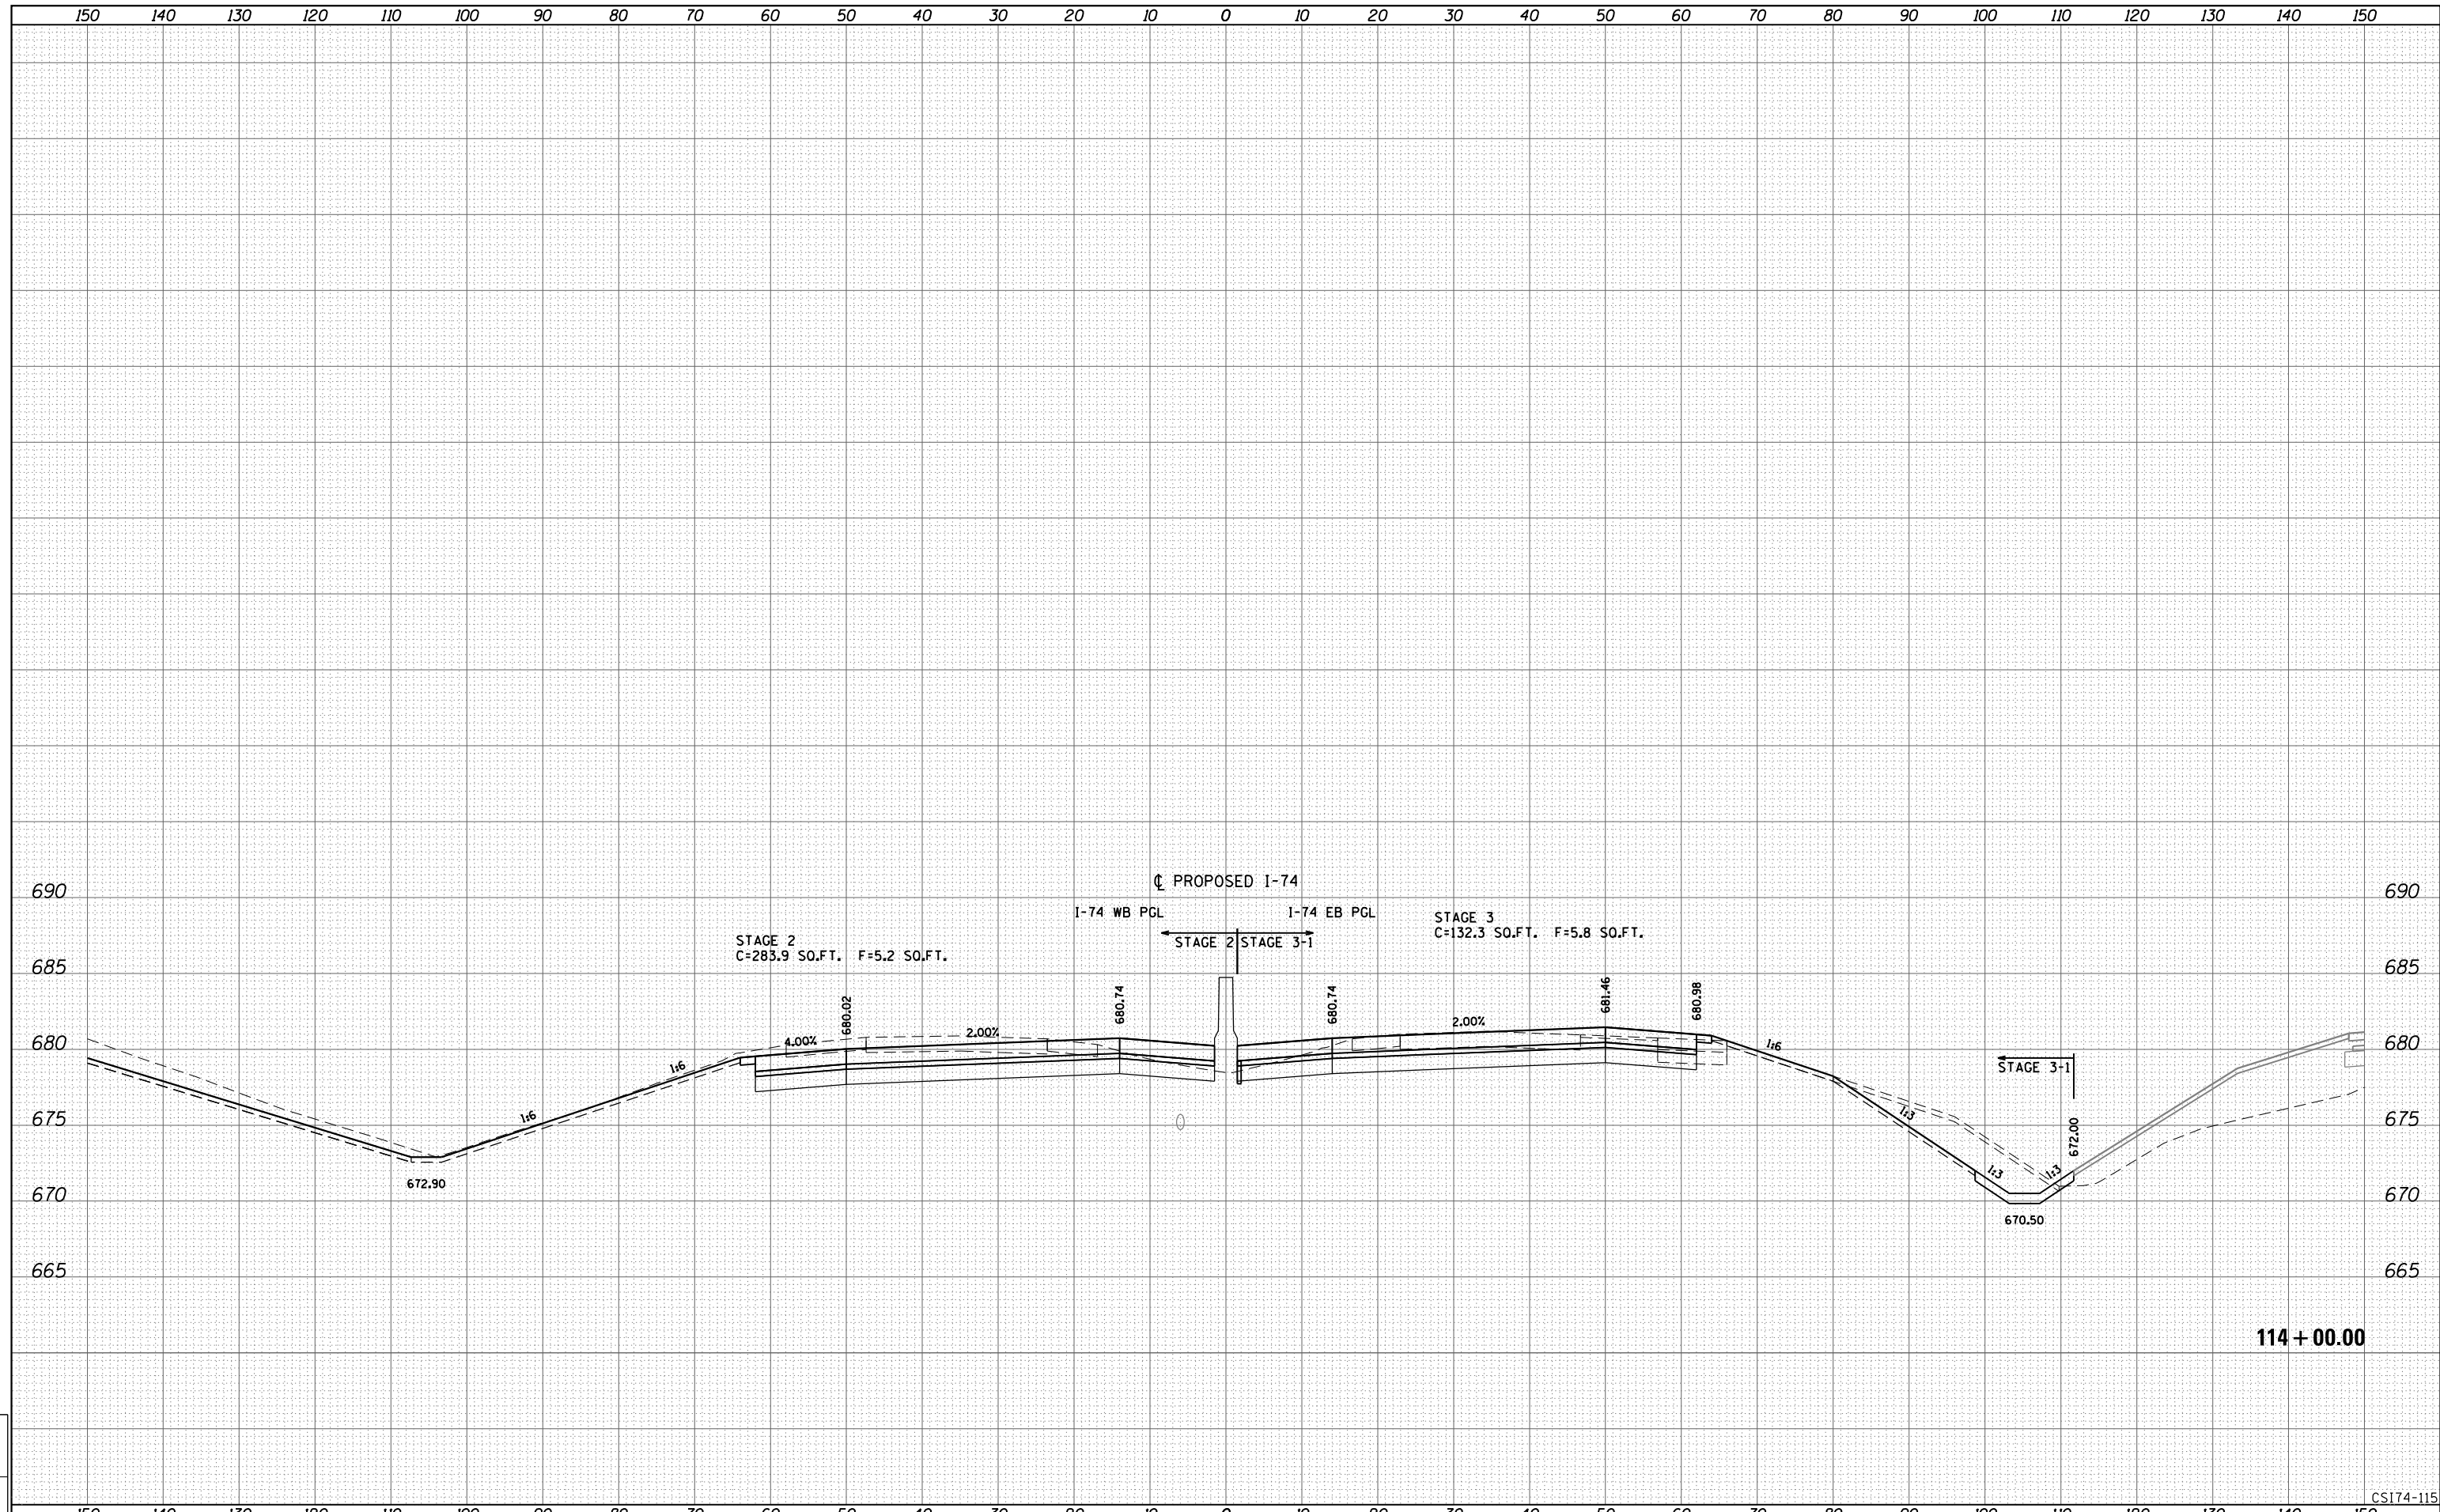

CS174-115

LAYOUT	
DRAWN	
REVIEWED	

FILE NAME =	USER NAME = bhador	DESIGNED - BMH	REVISED -
D2CONCO-ABC-sht-xsc74.dgn		DRAWN - KMD	REVISED -
PLOT SCALE =		CHECKED -	REVISED -
PLOT DATE = 5/5/2017		DATE - 3/23/2017	REVISED -

STATE OF ILLINOIS
DEPARTMENT OF TRANSPORTATION


CROSS SECTIONS
I-74 MAINLINE

SCALE: _____ SHEET NO. 115 OF 171 SHEETS STA. 114+00.00 TO STA. 114+00.00

F.A.I. RTE.	SECTION	COUNTY	TOTAL SHEETS	SHEET NO.
74	(81-1R-1 & 81-1HBR, HBR-1, HBR-2)	ROCK ISLAND	1867	1682
CONTRACT NO. 64E26				

ILLINOIS FED. AID PROJECT

Alfred Benesch & Company
205 North Michigan Avenue, Suite 2400
Chicago, Illinois 60601
312-585-5450

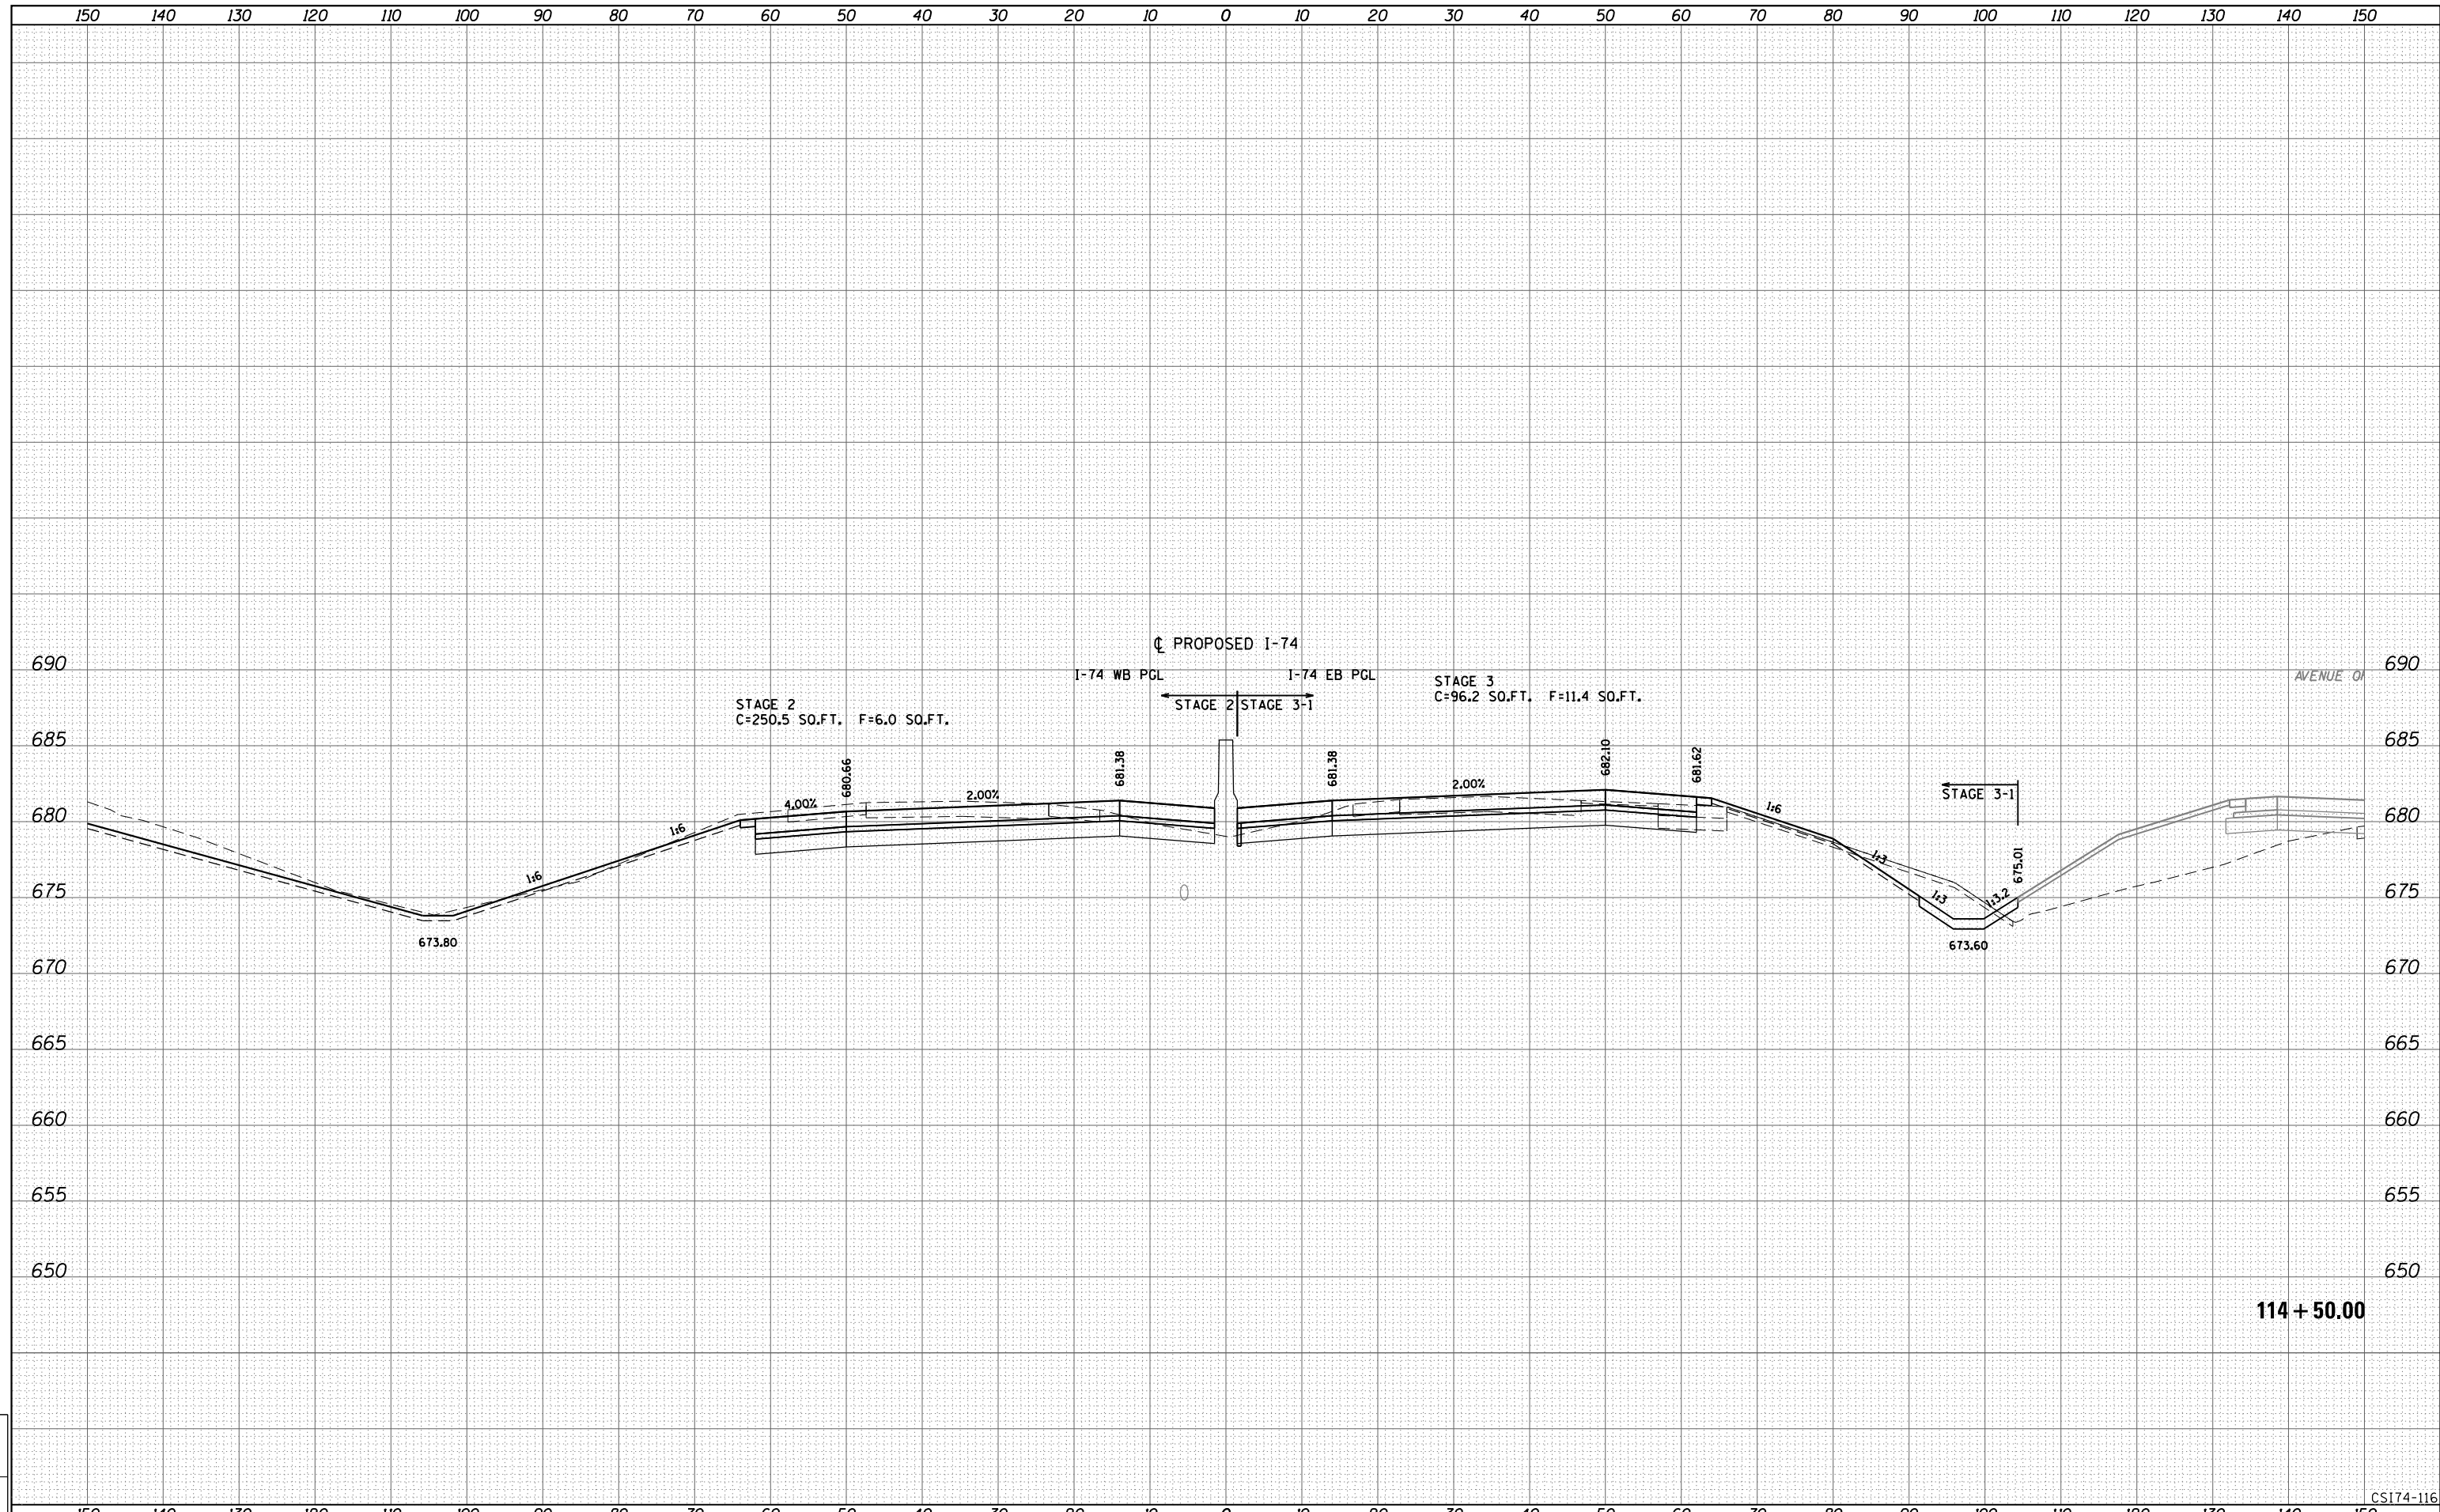

LAYOUT	
DRAWN	
REVIEWED	

FILE NAME =	D2CONCD-ABC-sht-xsc74.dgn	USER NAME =	bhador	DESIGNED -	BMH	REVISED -	
				DRAWN -	KMD	REVISED -	
		PLOT SCALE =		CHECKED -		REVISED -	
		PLOT DATE =	5/5/2017	DATE -	3/23/2017	REVISED -	

STATE OF ILLINOIS
DEPARTMENT OF TRANSPORTATION


CROSS SECTIONS
I-74 MAINLINE

SCALE: _____ SHEET NO. 116 OF 171 SHEETS STA. 114+50.00 TO STA. 114+50.00

F.A.I. RTE.	SECTION	COUNTY	TOTAL SHEETS	SHEET NO.
74	(81-1R-1 & 81-1HBR, HBR-1, HBR-2)	ROCK ISLAND	1867	1683
CONTRACT NO. 64E26			ILLINOIS FED. AID PROJECT	

CS174-116

Alfred Benesch & Company
205 North Michigan Avenue, Suite 2400
Chicago, Illinois 60601
312-585-6450

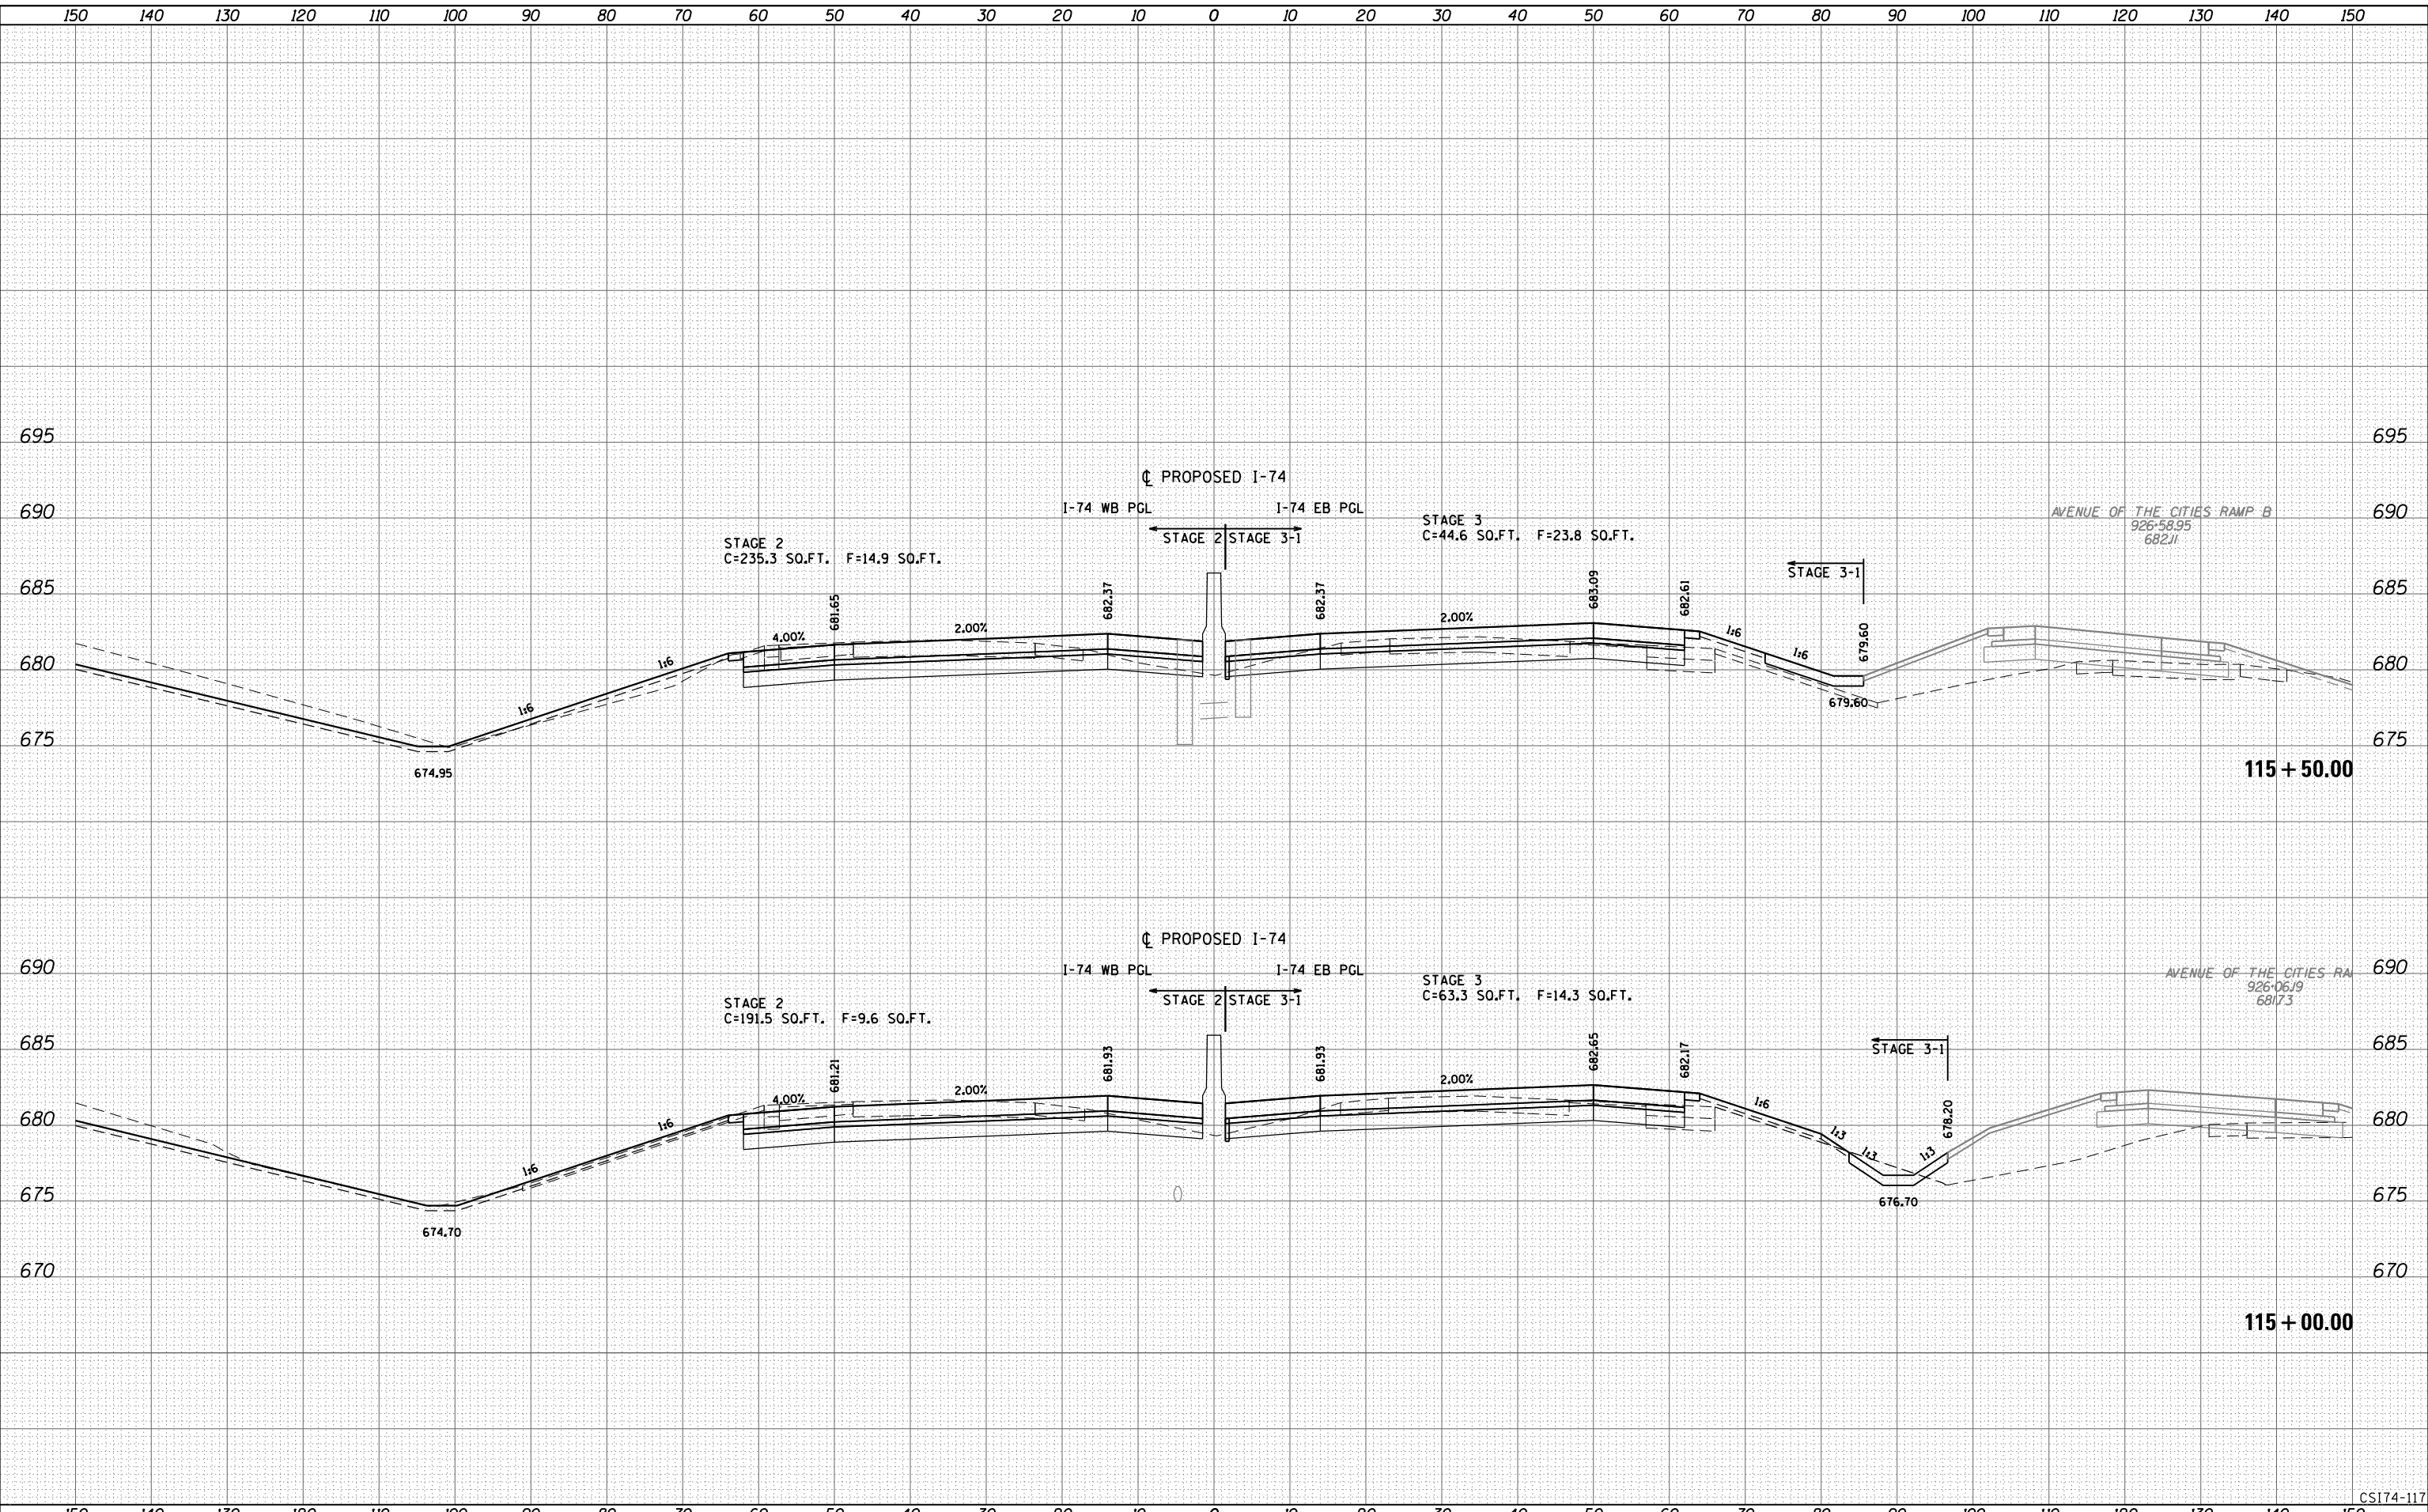

LAYOUT	
DRAWN	
REVIEWED	

FILE NAME =	D2CONCD-ABC-sht-xsc74.dgn
USER NAME =	bhador
PLOT SCALE =	
PLOT DATE =	5/5/2017

DESIGNED -	BMH	REVISED -	
DRAWN -	KMD	REVISED -	
CHECKED -		REVISED -	
DATE -	3/23/2017	REVISED -	


**STATE OF ILLINOIS
DEPARTMENT OF TRANSPORTATION**

**CROSS SECTIONS
I-74 MAINLINE**

SCALE: _____ SHEET NO. 117 OF 171 SHEETS STA. 115+00.00 TO STA. 115+50.00

F.A.I. RTE.	SECTION	COUNTY	TOTAL SHEETS	SHEET NO.
74	(81-1R-1 & 81-1HBR, HBR-1, HBR-2)	ROCK ISLAND	1867	1684
CONTRACT NO. 64E26			ILLINOIS FED. AID PROJECT	

CSI74-117

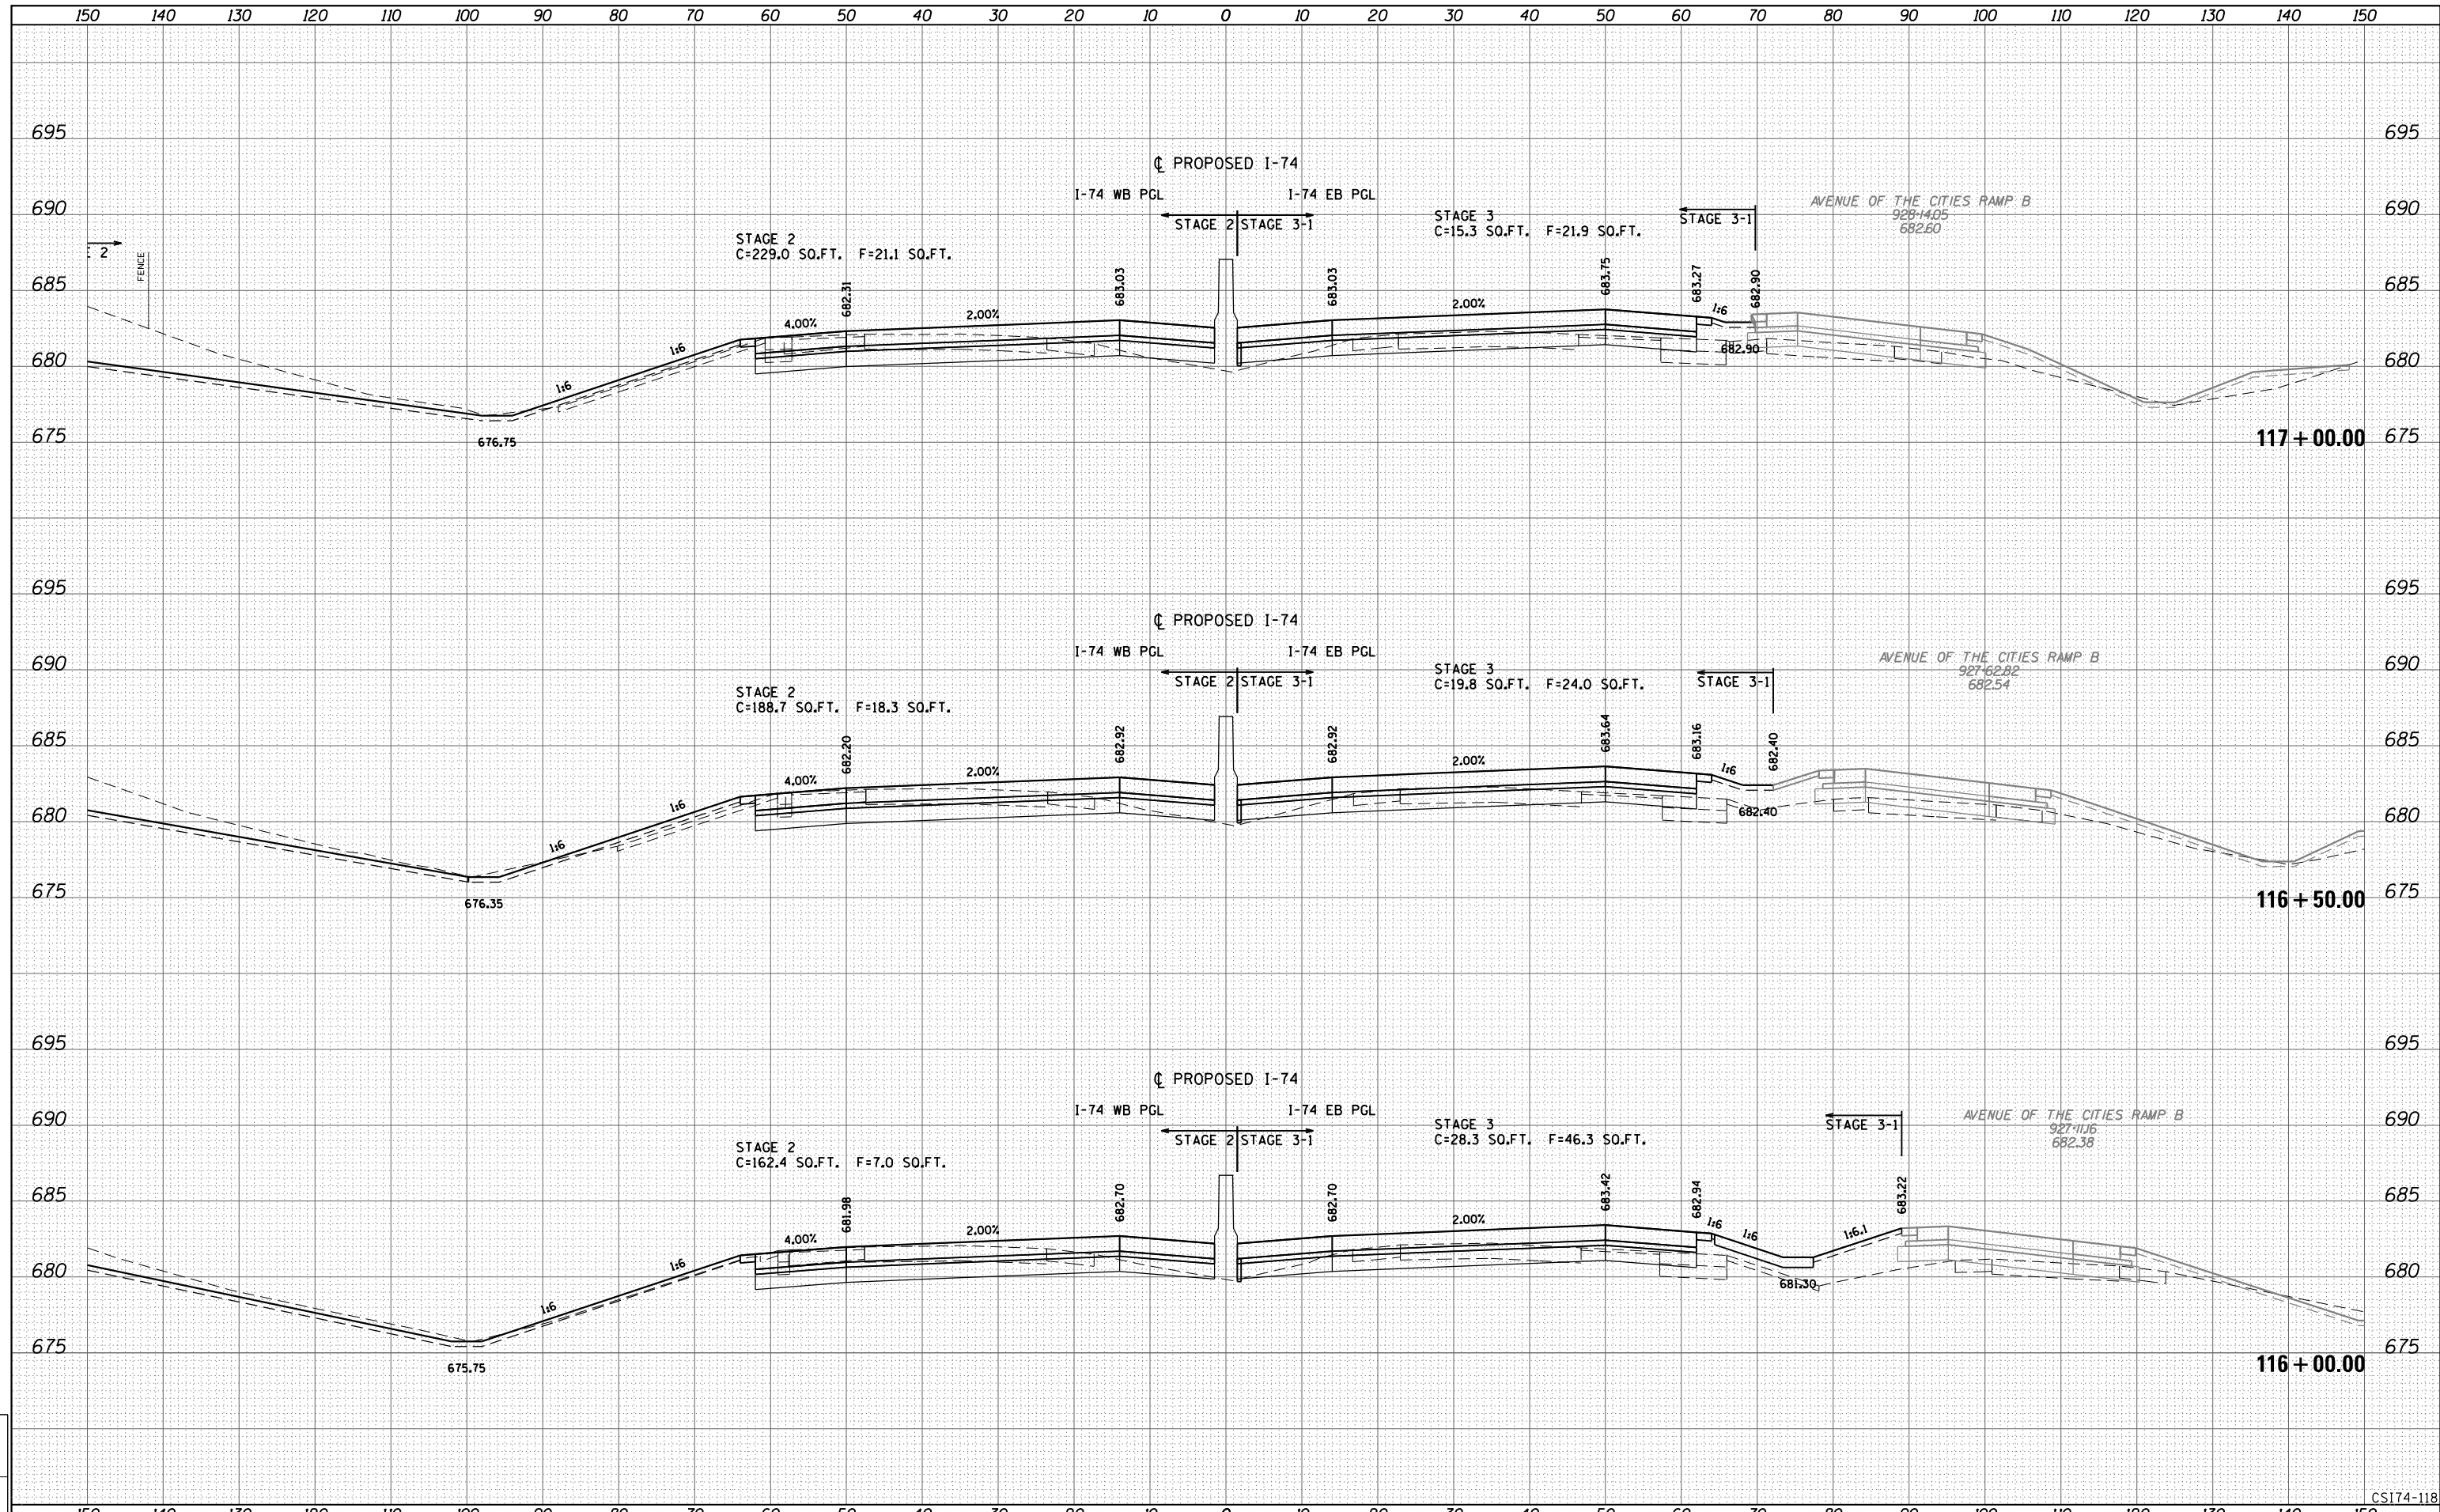

LAYOUT	
DRAWN	
REVIEWED	

FILE NAME =	D2CONCD-ABC-shr-xsc74.dgn
USER NAME =	bhador
DESIGNED -	BMH
DRAWN -	KMD
PLOT SCALE =	
CHECKED -	
DATE -	3/23/2017

REVISÉD -	
REVISÉD -	
REVISÉD -	
REVISÉD -	


**STATE OF ILLINOIS
DEPARTMENT OF TRANSPORTATION**

**CROSS SECTIONS
I-74 MAINLINE**

SCALE: _____ SHEET NO. 118 OF 171 SHEETS STA. 116+00.00 TO STA. 117+00.00

F.A.I. RTE.	SECTION	COUNTY	TOTAL SHEETS	SHEET NO.
74	(81-1R-1 & 81-1HBR, HBR-1, HBR-2)	ROCK ISLAND	1867	1685
CONTRACT NO. 64E26			ILLINOIS FED. AID PROJECT	

CSI74-118

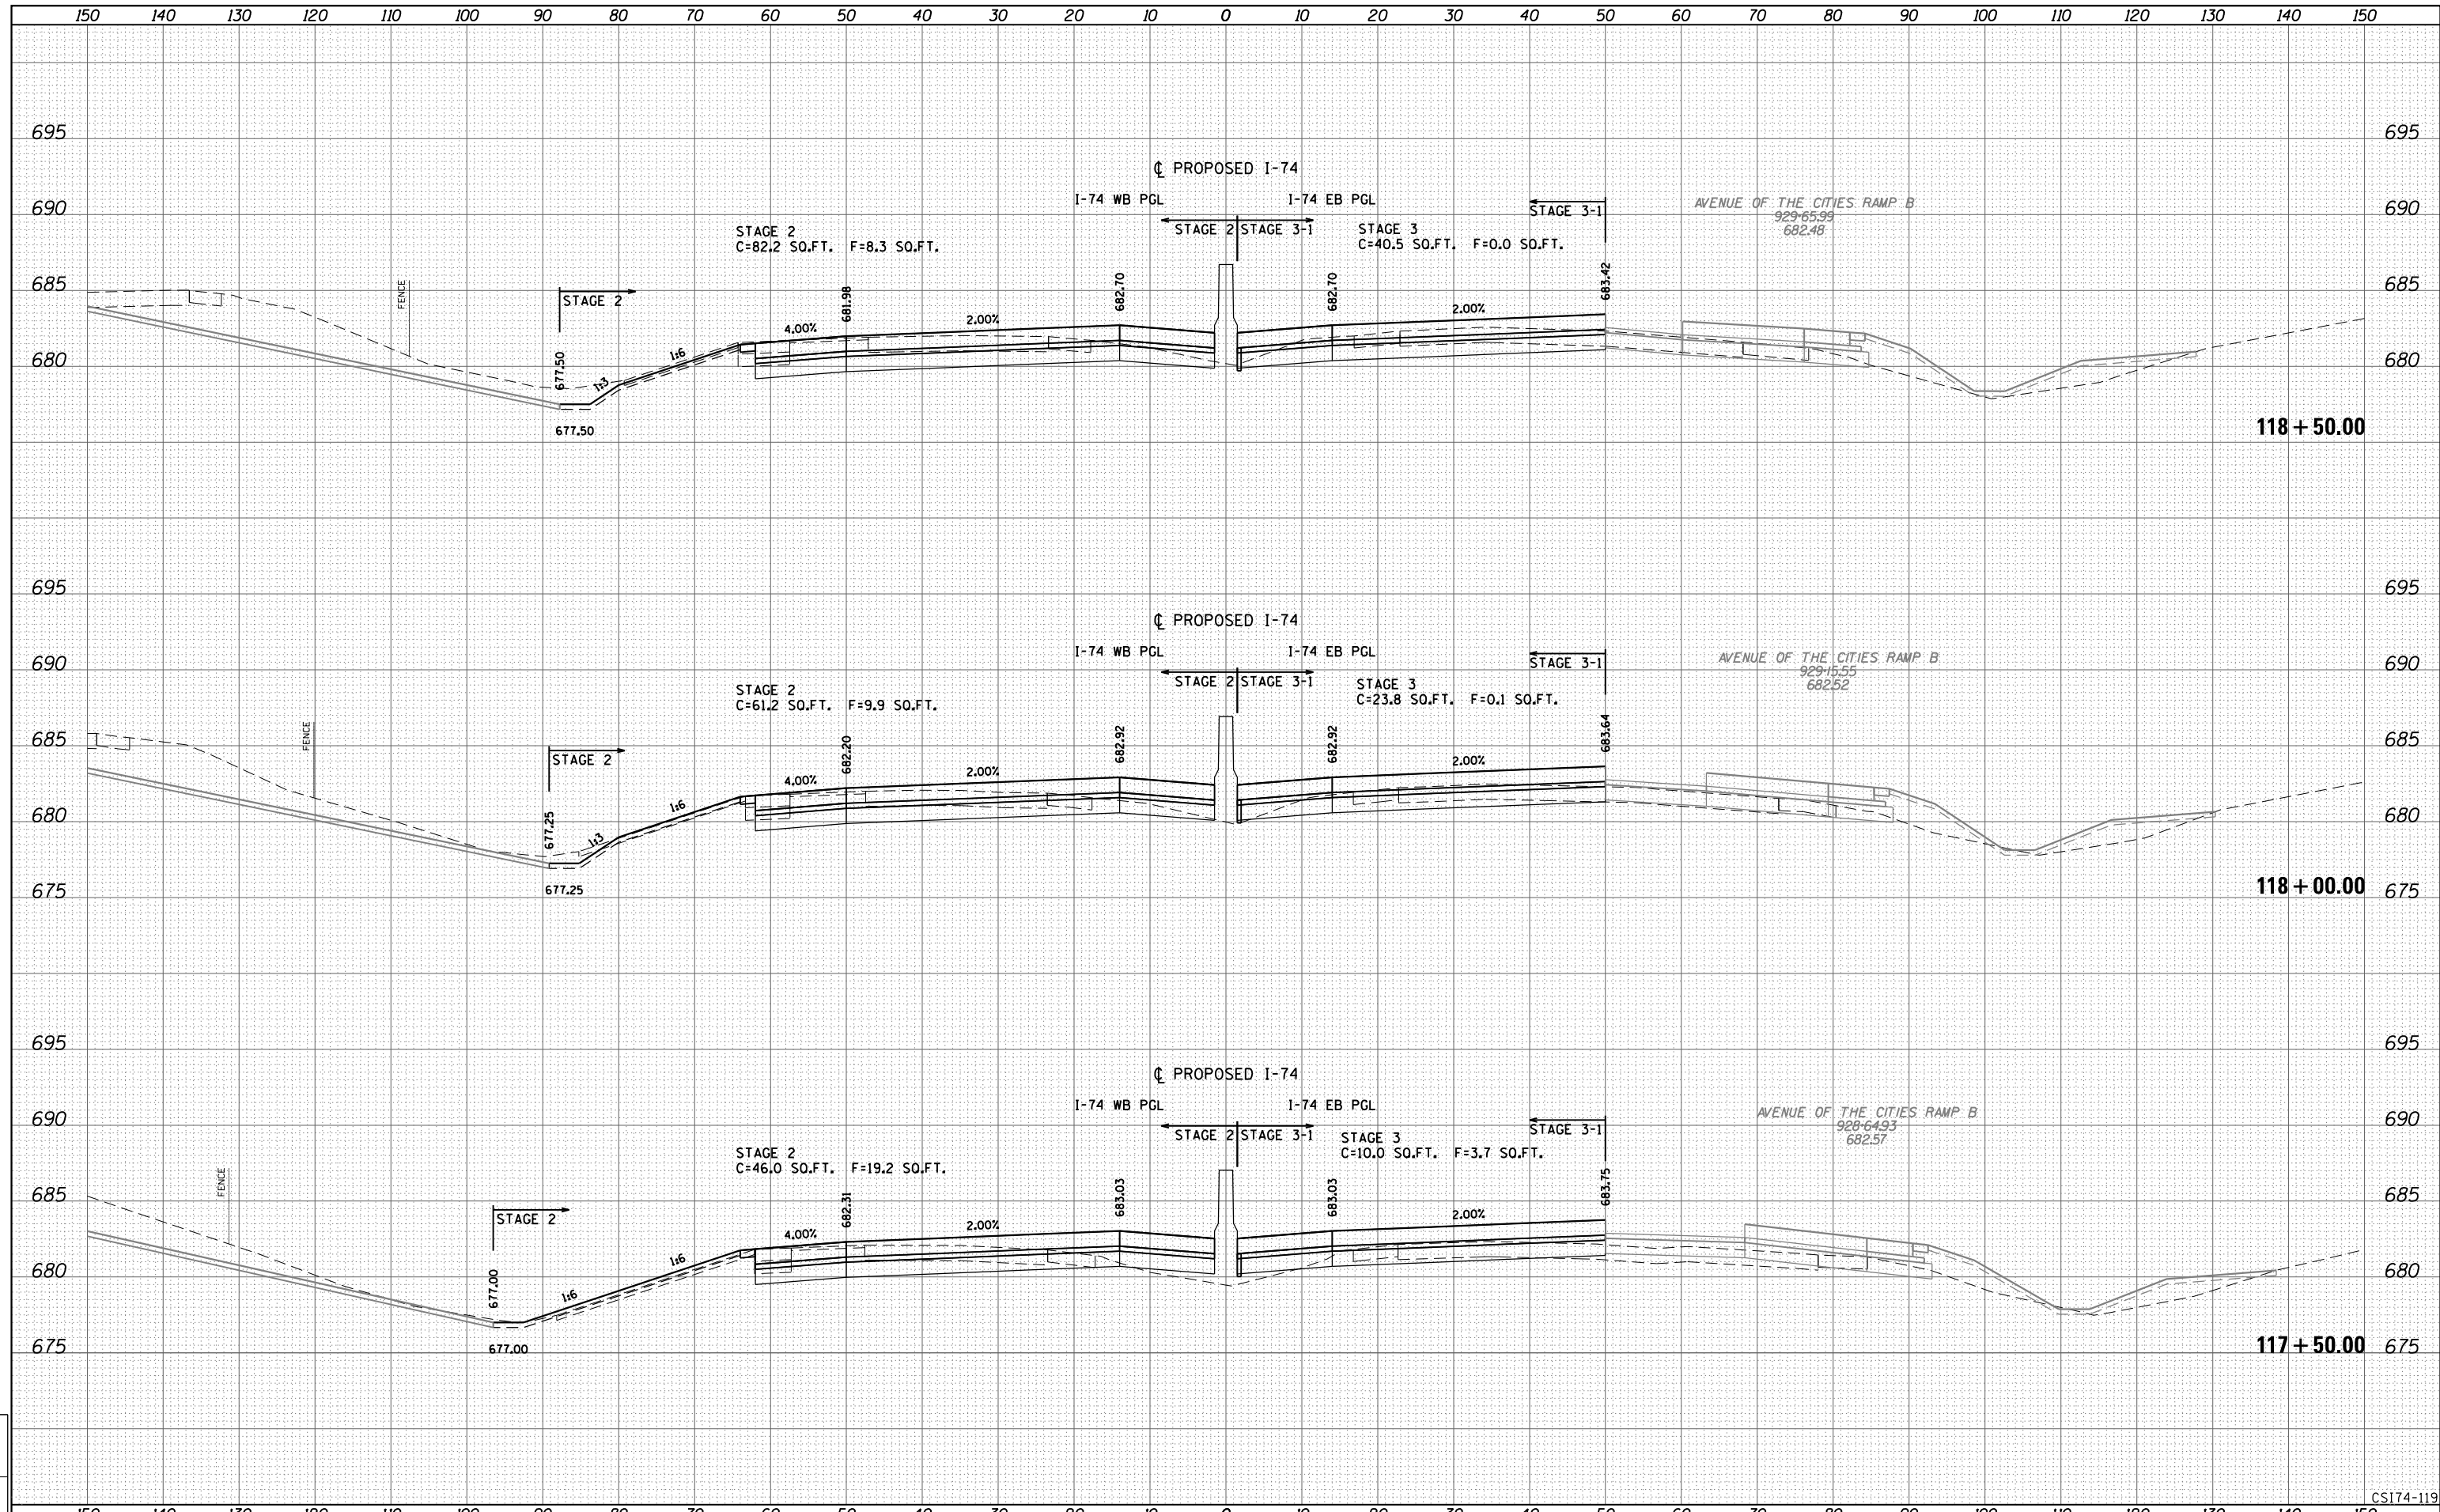

LAYOUT	
DRAWN	
REVIEWED	

FILE NAME =	D2CONCD-ABC-sht-xsc74.dgn	USER NAME =	bhador	DESIGNED -	BMH	REVISED -	
				DRAWN -	KMD	REVISED -	
				CHECKED -		REVISED -	
				DATE -	3/23/2017	REVISED -	

STATE OF ILLINOIS
DEPARTMENT OF TRANSPORTATION


CROSS SECTIONS
I-74 MAINLINE

SCALE: _____ SHEET NO. 119 OF 171 SHEETS STA. 117+50.00 TO STA. 118+50.00

F.A.I. RTE.	SECTION	COUNTY	TOTAL SHEETS	SHEET NO.
74	(81-11R-1 & 81-11HBR, HBR-1, HBR-2)	ROCK ISLAND	1867	1686
CONTRACT NO. 64E26			ILLINOIS FED. AID PROJECT	

CSI74-119

Alfred Benesch & Company
205 North Michigan Avenue, Suite 2400
Chicago, Illinois 60601
312-686-6450

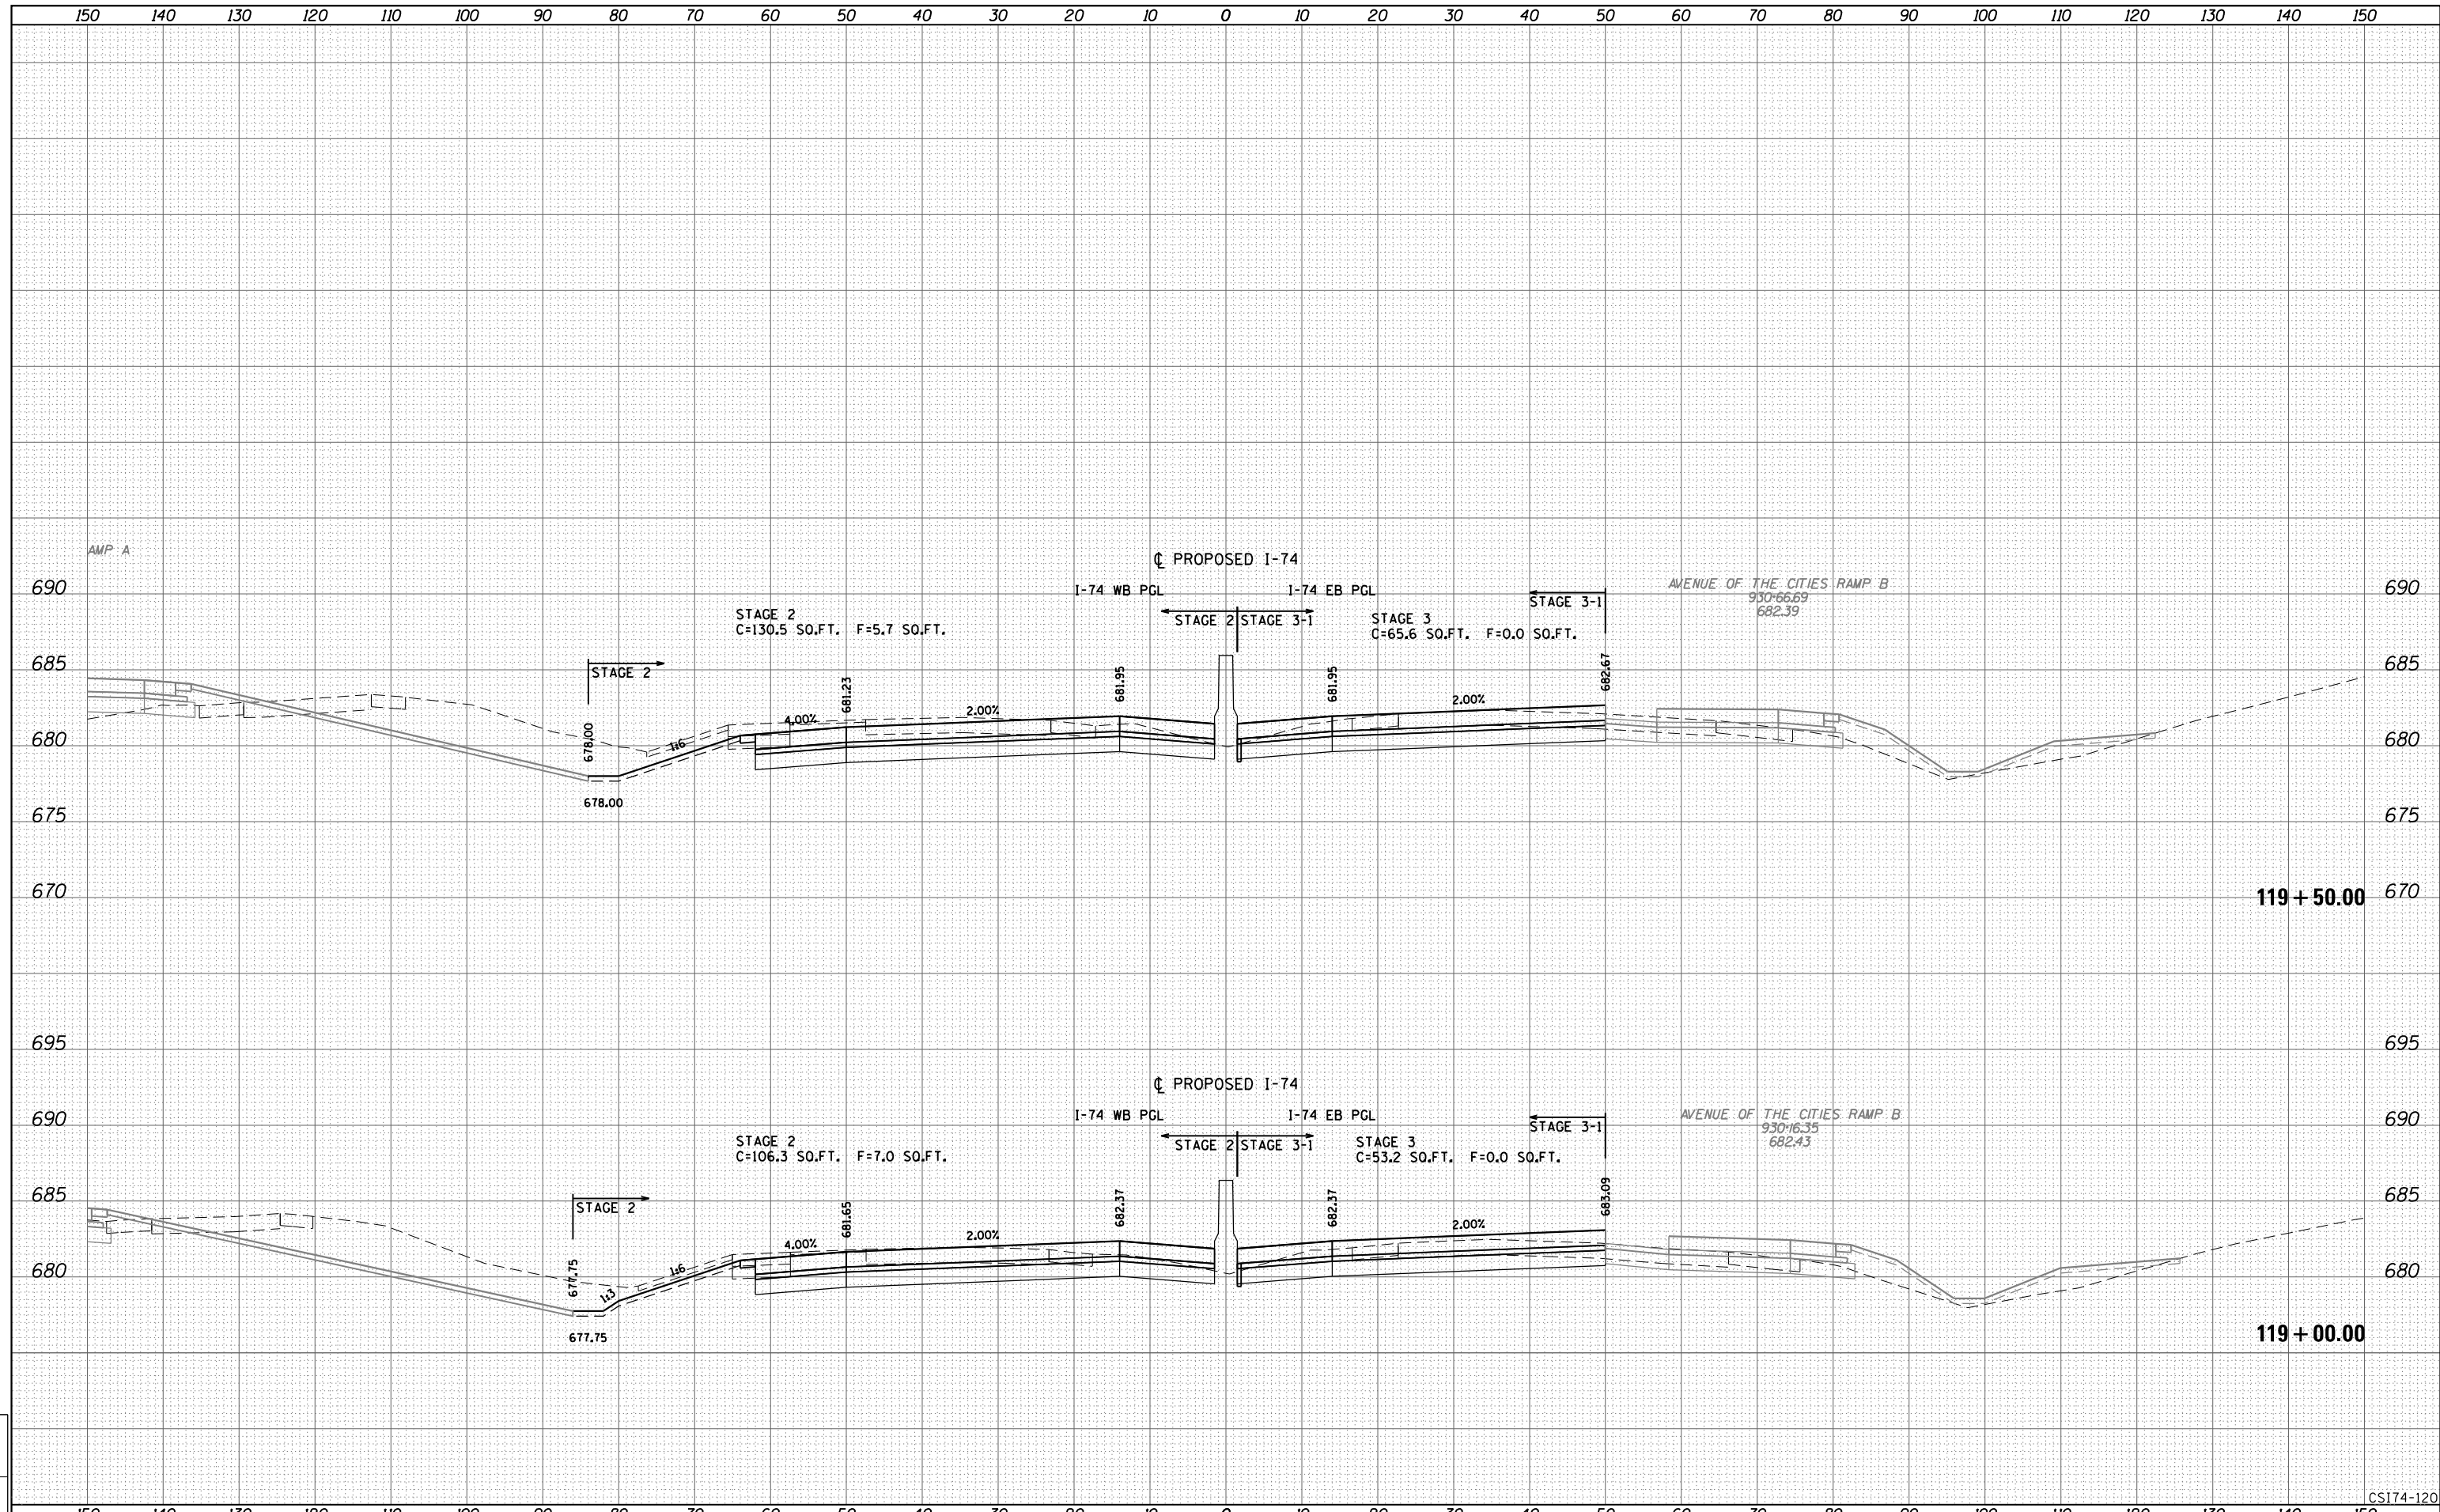

LAYOUT	
DRAWN	
REVIEWED	

FILE NAME =	D2CONCD-ABC-sht-xsc74.dgn	USER NAME =	bhador	DESIGNED -	BMH	REVISED -	
				DRAWN -	KMD	REVISED -	
		PLOT SCALE =		CHECKED -		REVISED -	
		PLOT DATE =	5/5/2017	DATE -	3/23/2017	REVISED -	


STATE OF ILLINOIS
DEPARTMENT OF TRANSPORTATION

CROSS SECTIONS
I-74 MAINLINE

SCALE: _____ SHEET NO. 120 OF 171 SHEETS STA. 119+00.00 TO STA. 119+50.00

F.A.I. RTE.	SECTION	COUNTY	TOTAL SHEETS	SHEET NO.
74	(81-1R-1 & 81-11HBR, HBR-1, HBR-2)	ROCK ISLAND	1867	1687
CONTRACT NO. 64E26			ILLINOIS FED. AID PROJECT	

CS174-120

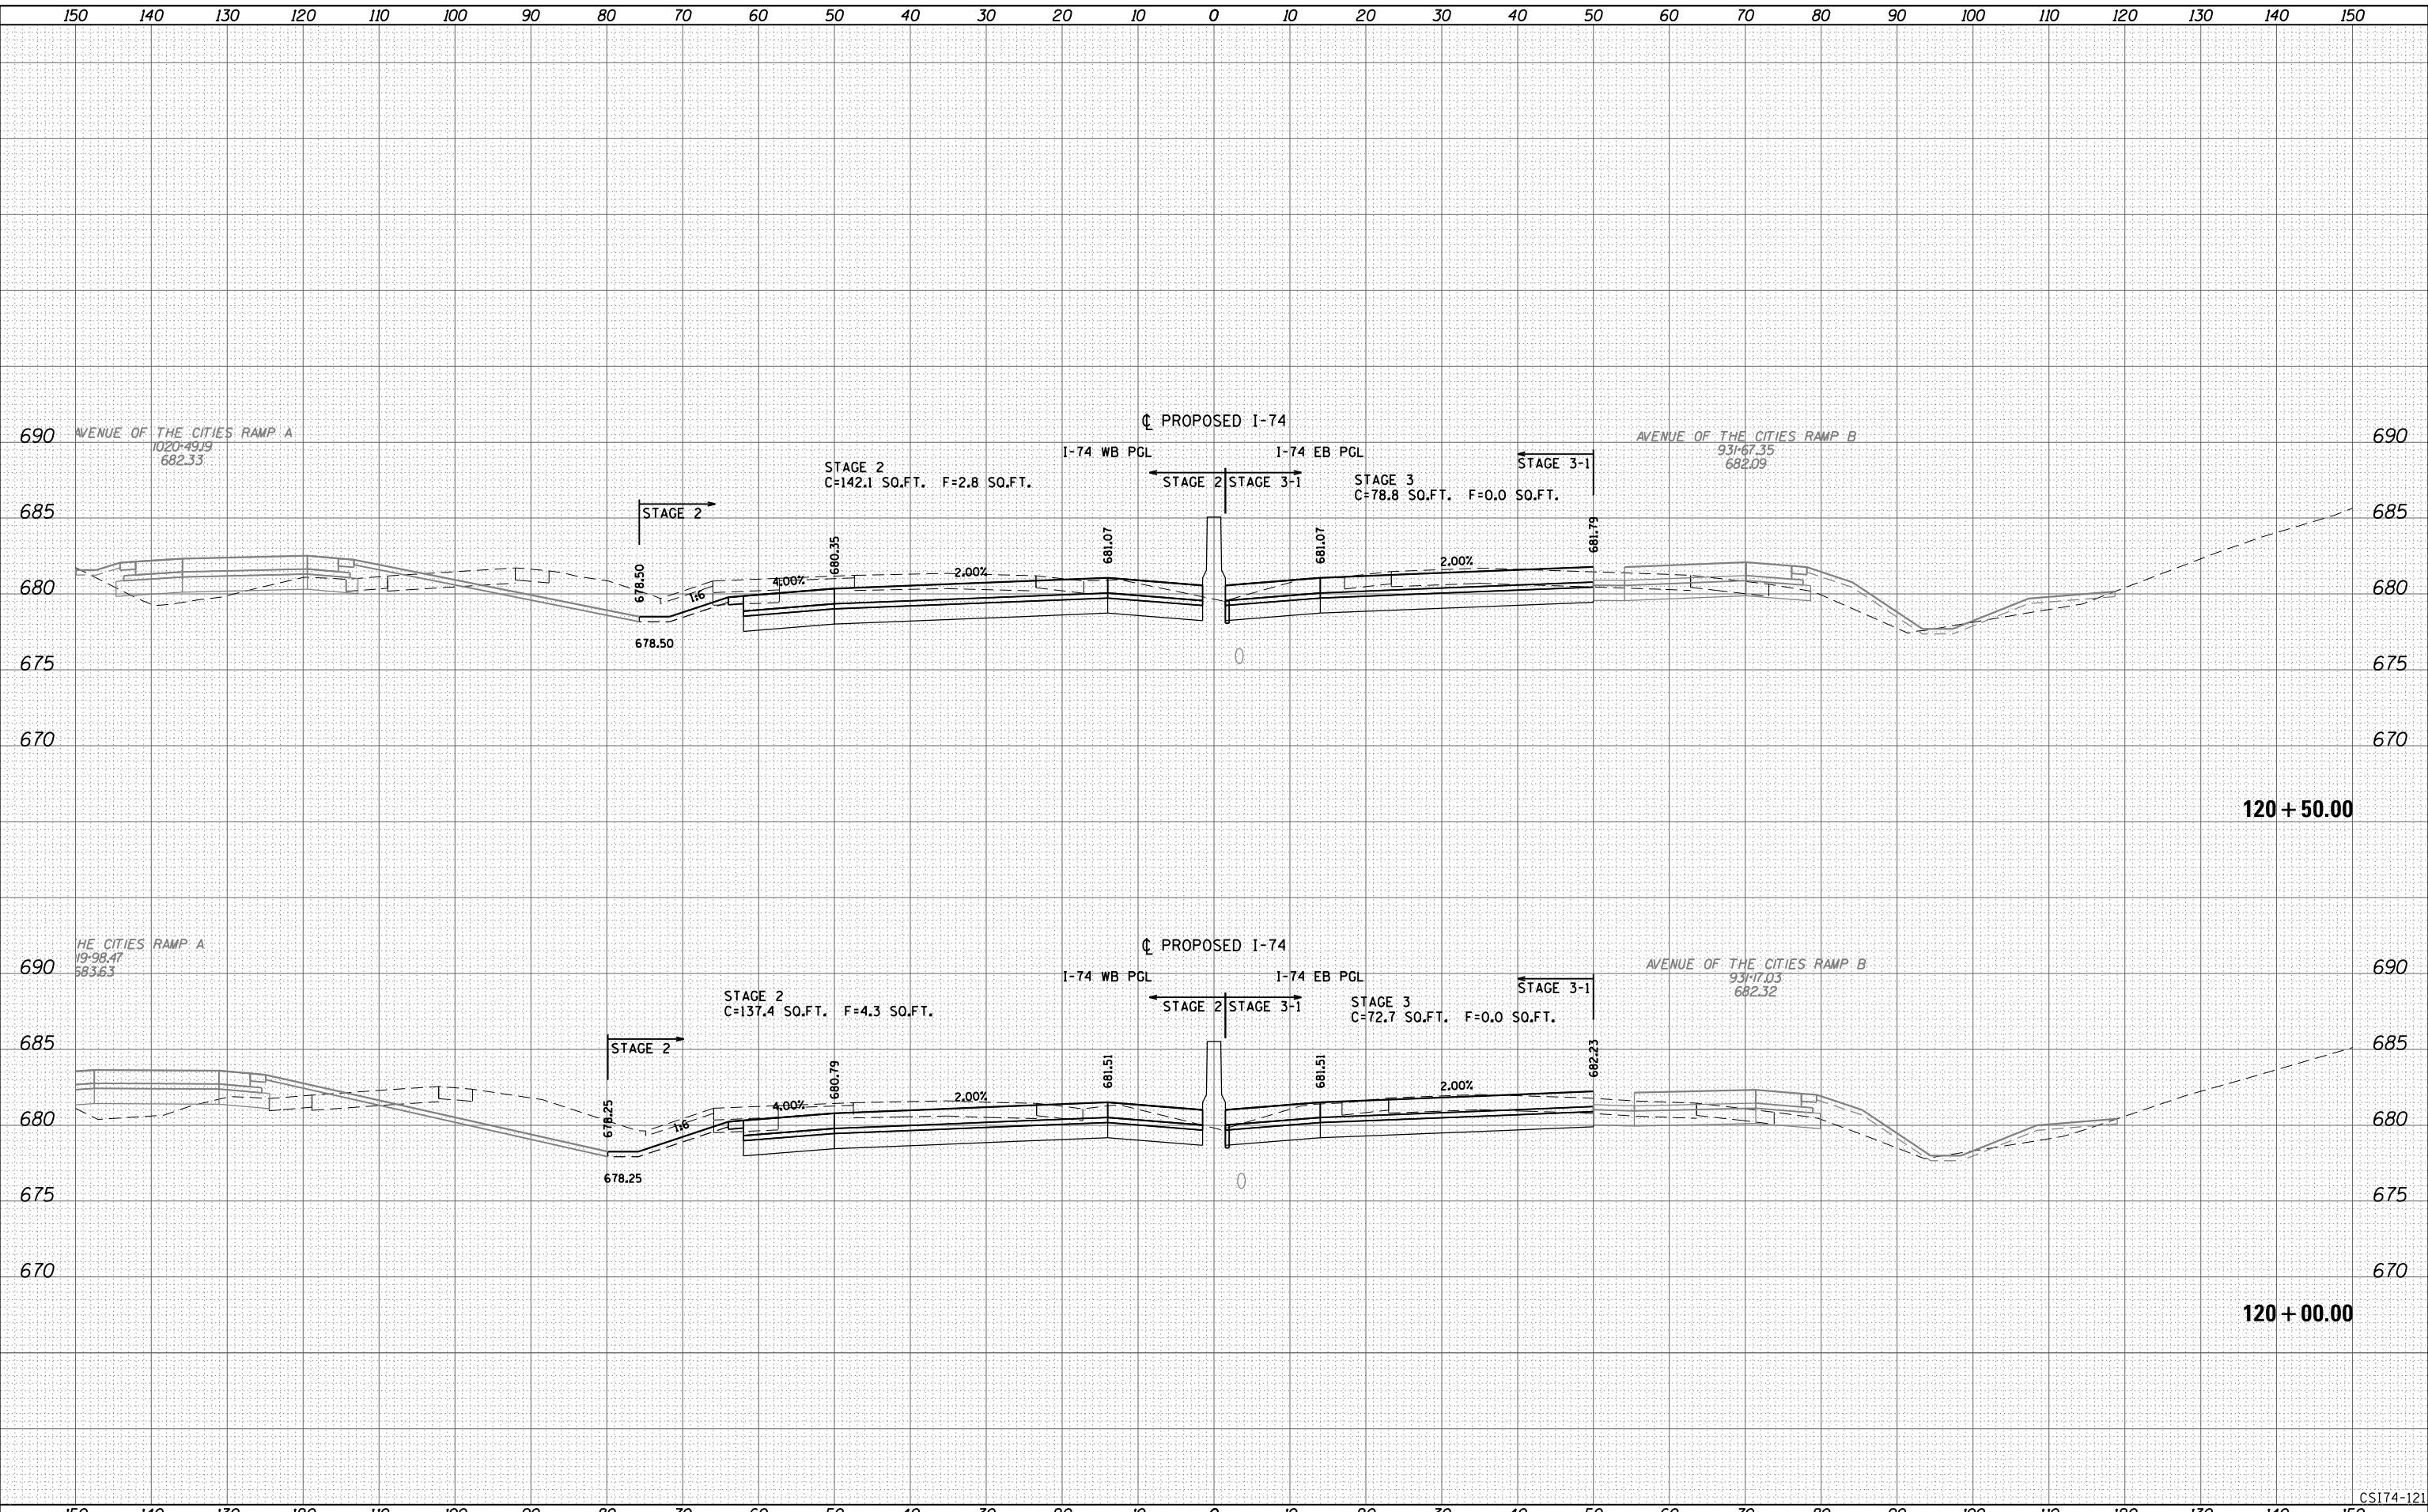

LAYOUT	
DRAWN	
REVIEWED	

FILE NAME = D2CONCD-ABC-sht-xsc74.dgn	USER NAME = bhador	DESIGNED - BMH	REVISIED -
		DRAWN - KMD	REVISIED -
		CHECKED -	REVISIED -
		DATE - 3/23/2017	REVISIED -

STATE OF ILLINOIS
DEPARTMENT OF TRANSPORTATION


CROSS SECTIONS
I-74 MAINLINE

SCALE: _____ SHEET NO. 121 OF 171 SHEETS STA. 120+00.00 TO STA. 120+50.00

F.A.I. RTE.	SECTION	COUNTY	TOTAL SHEETS	SHEET NO.
74	(81-1R-1 & 81-1HBR, HBR-1, HBR-2)	ROCK ISLAND	1867	1688
CONTRACT NO. 64E26			ILLINOIS FED. AID PROJECT	

CSI74-121

Alfred Benesch & Company
205 North Michigan Avenue, Suite 2400
Chicago, Illinois 60601
312-585-6450

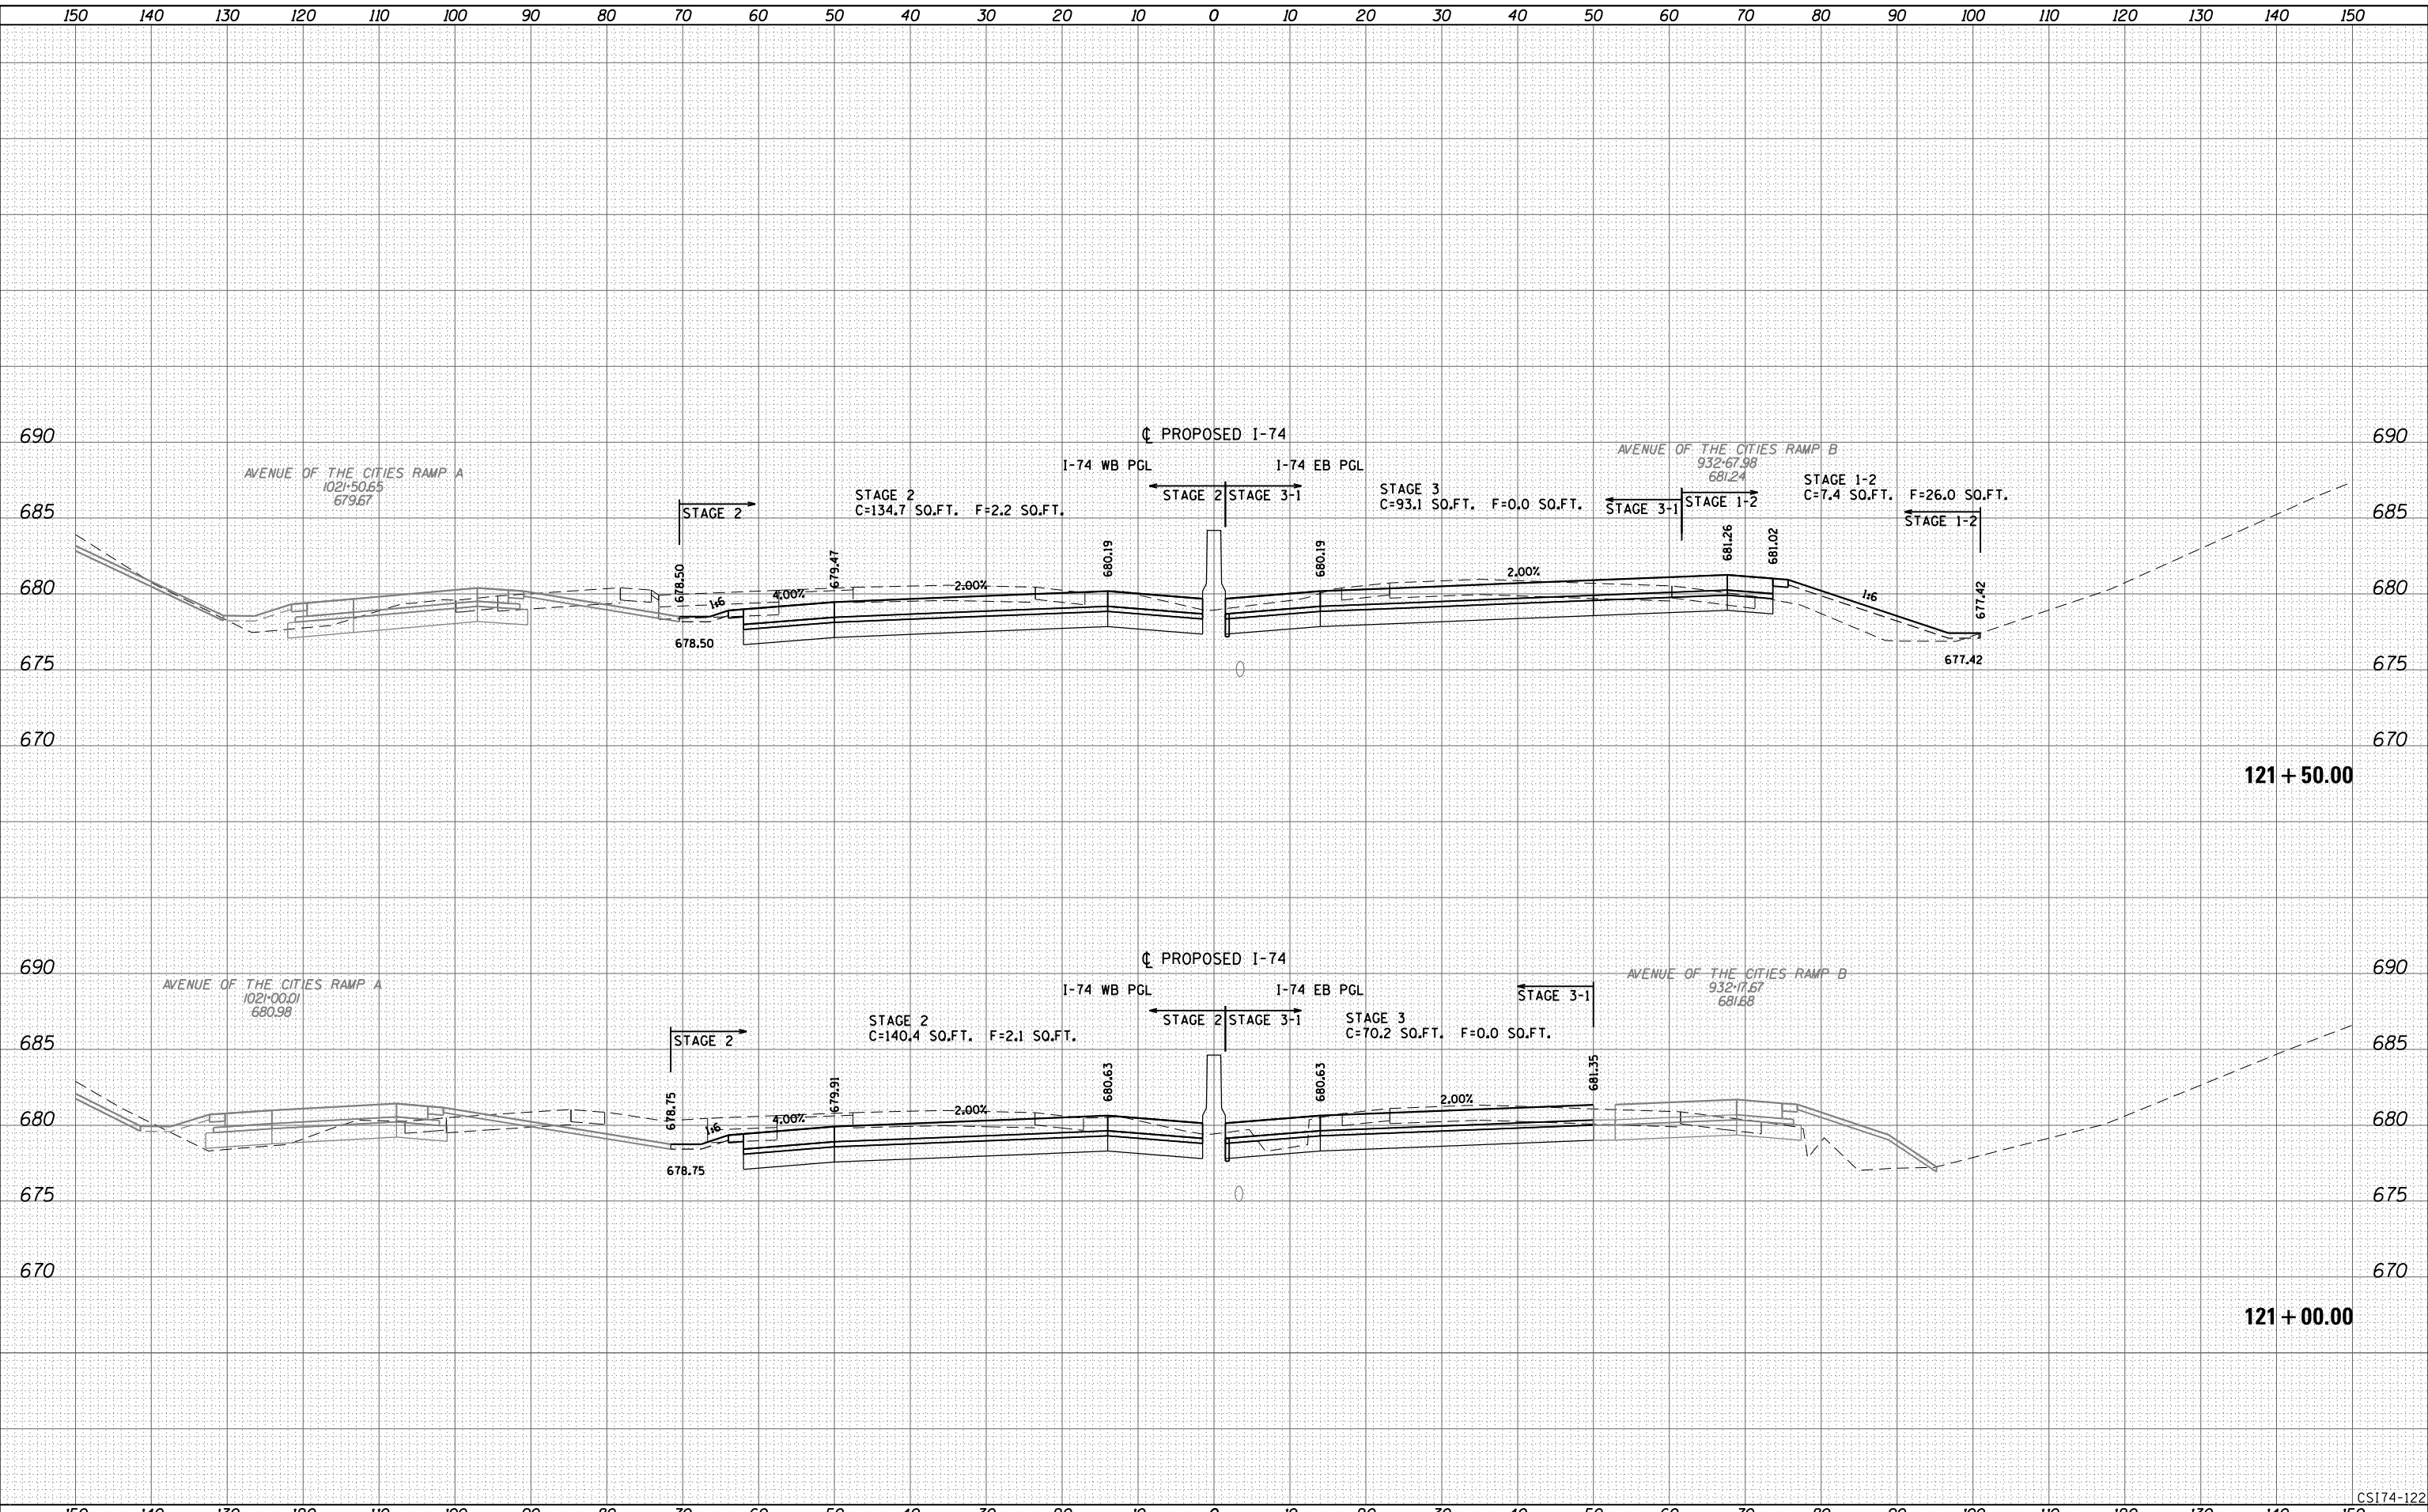

LAYOUT	
DRAWN	
REVIEWED	

FILE NAME =	USER NAME = bhador	DESIGNED - BMH	REVISED -
D2CONCD-ABC-sht-xsc74.dgn		DRAWN - KMD	REVISED -
		CHECKED -	REVISED -
		DATE - 3/23/2017	REVISED -

STATE OF ILLINOIS
DEPARTMENT OF TRANSPORTATION


CROSS SECTIONS
I-74 MAINLINE

SCALE: _____ SHEET NO. 122 OF 171 SHEETS STA. 121+00.00 TO STA. 121+50.00

F.A.I. RTE.	SECTION	COUNTY	TOTAL SHEETS	SHEET NO.
74	(81-1R-1 & 81-11HBR, HBR-1, HBR-2)	ROCK ISLAND	1867	1689
CONTRACT NO. 64E26			ILLINOIS FED. AID PROJECT	

CSI74-122


Alfred Benesch & Company
205 North Michigan Avenue, Suite 2400
Chicago, Illinois 60601
312-686-6450

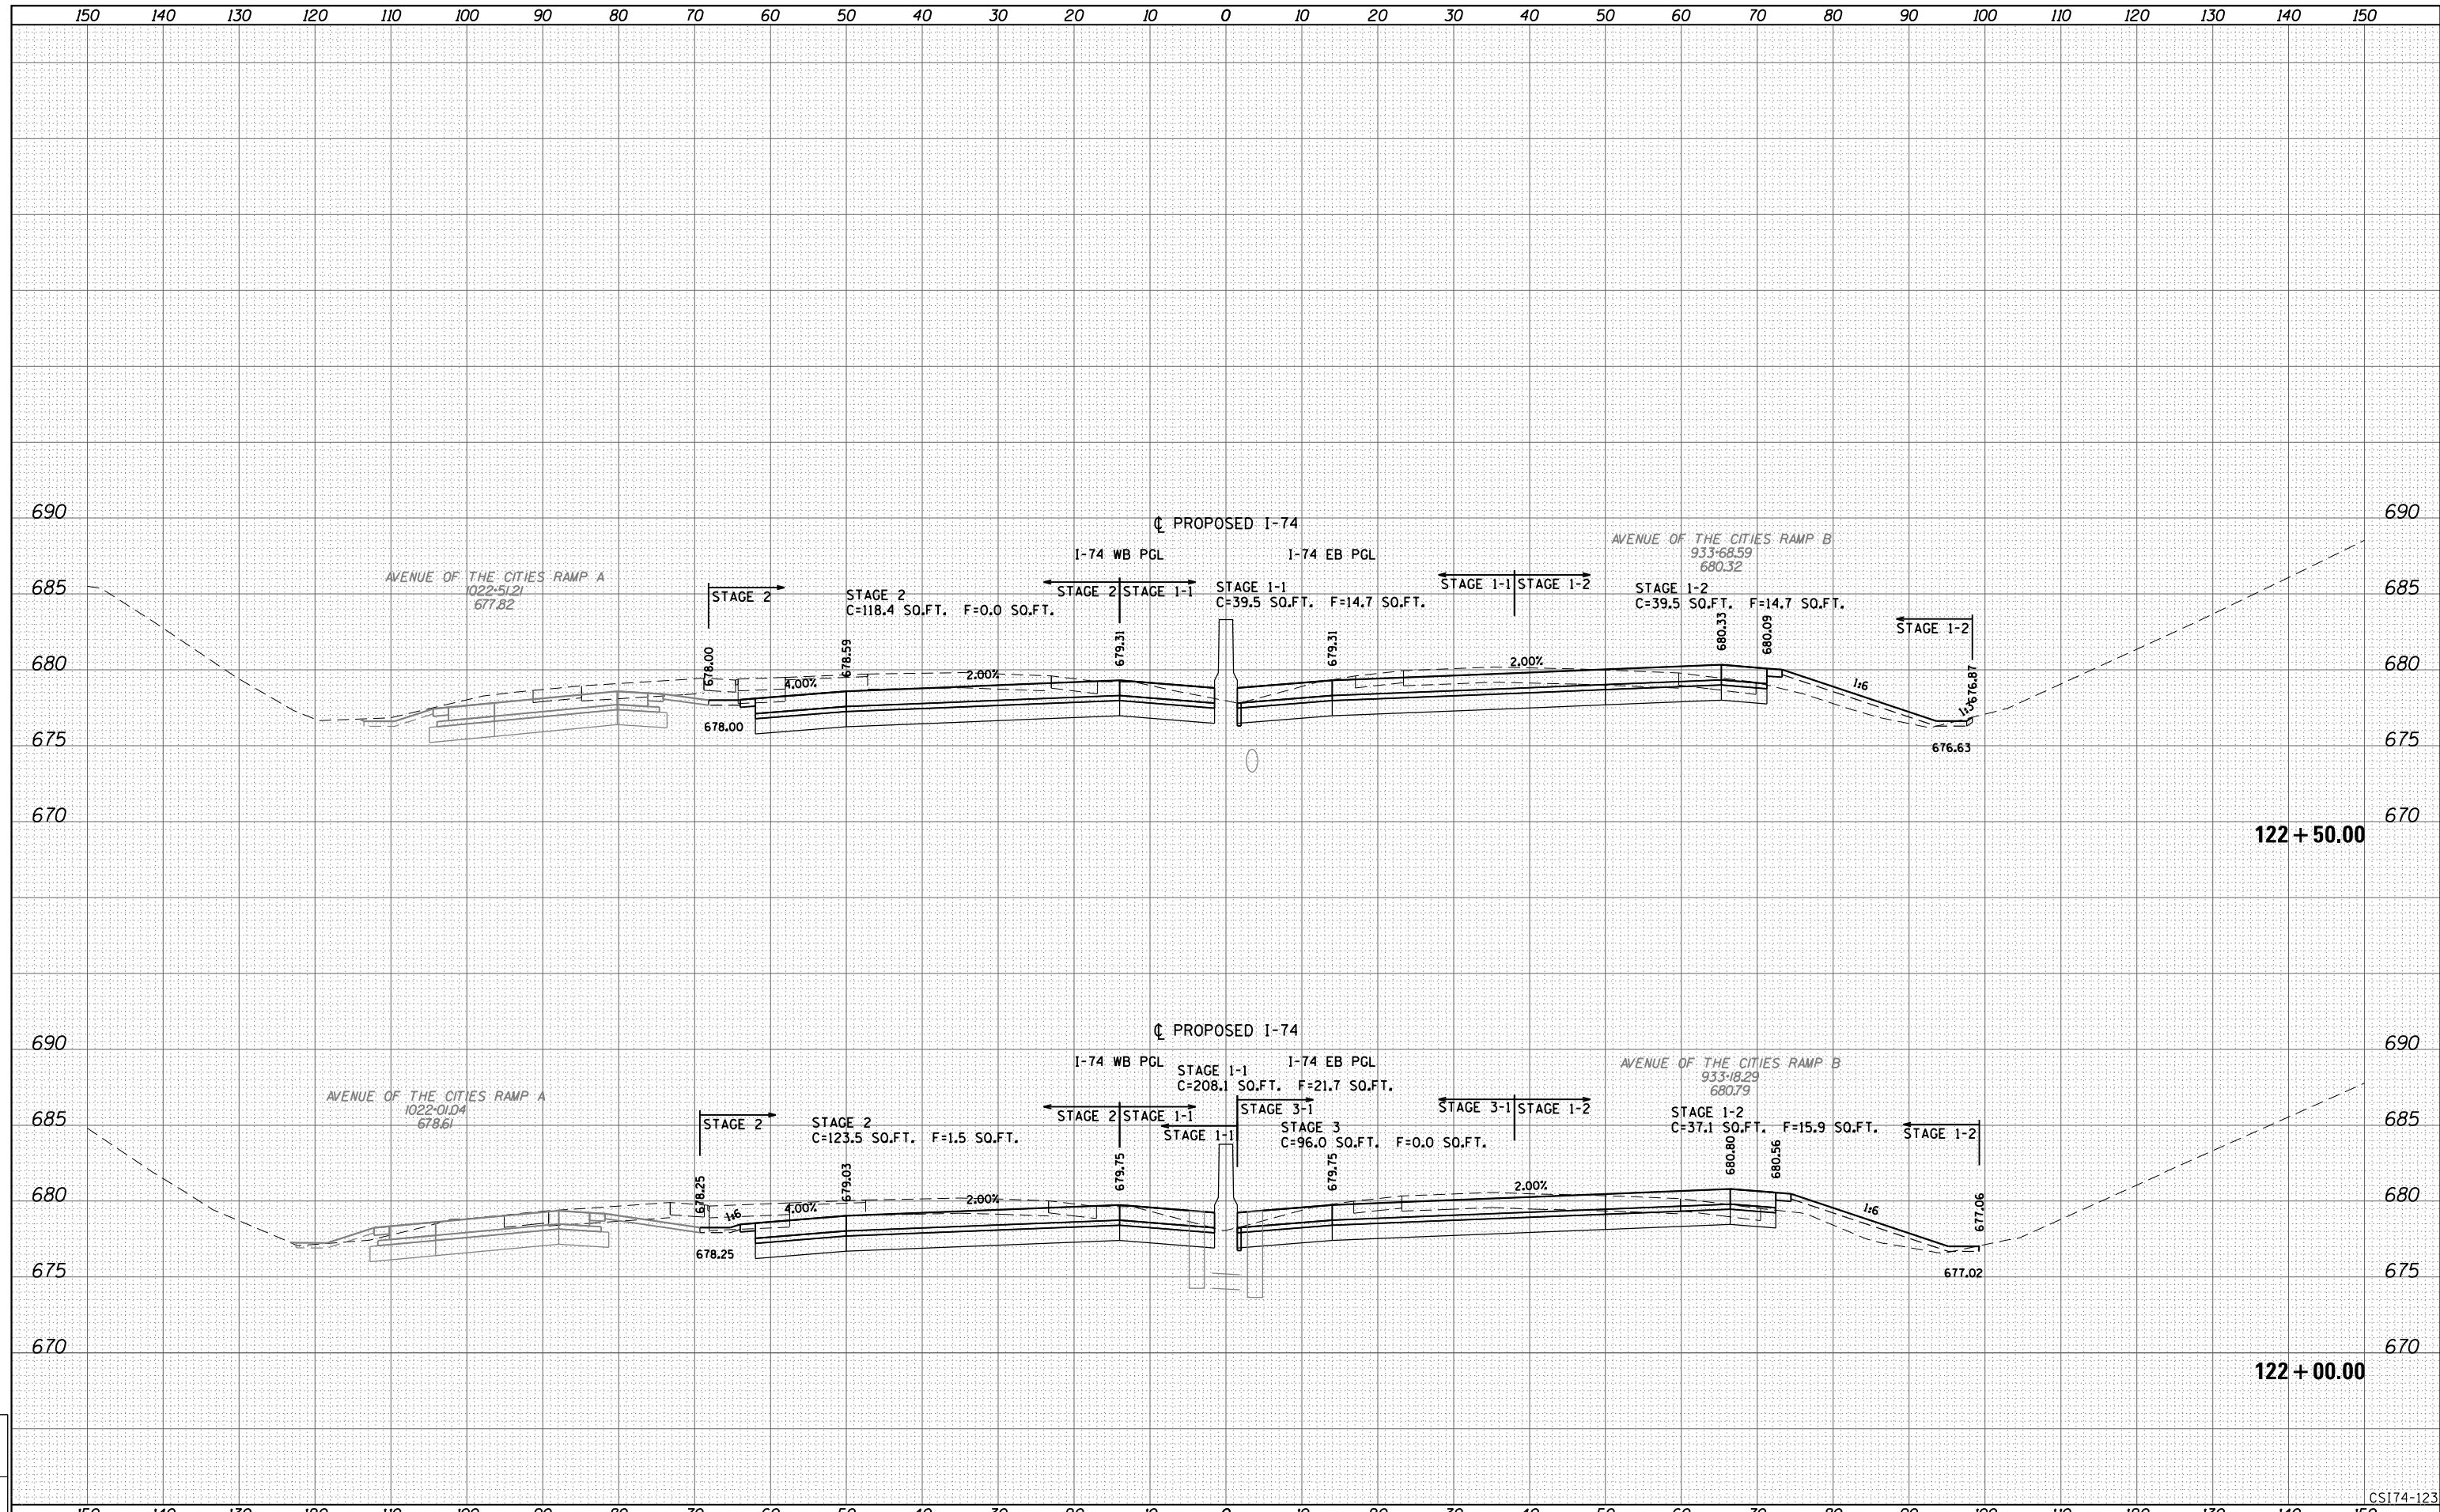

LAYOUT	
DRAWN	
REVIEWED	

FILE NAME = D2CONCD-ABC-sht-xsc74.dgn	USER NAME = bhador	DESIGNED - BMH	REVISD -	STATE OF ILLINOIS DEPARTMENT OF TRANSPORTATION	CROSS SECTIONS I-74 MAINLINE	F.A.I. RTE. 74	SECTION (81-1R-1 & 81-1HBR, HBR-1, HBR-2)	COUNTY ROCK ISLAND	TOTAL SHEETS 1867	SHEET NO. 1690	
PLOT SCALE =	CHECKED -	REVISD -	SCALE: _____			SHEET NO. 123 OF 171 SHEETS	STA. 122+00.00 TO STA. 122+50.00	CONTRACT NO. 64E26		ILLINOIS FED. AID PROJECT	
PLOT DATE = 5/5/2017	DATE - 3/23/2017	REVISD -									
CS174-123											

Alfred Benesch & Company
205 North Michigan Avenue, Suite 2400
Chicago, Illinois 60601
312.686.6450

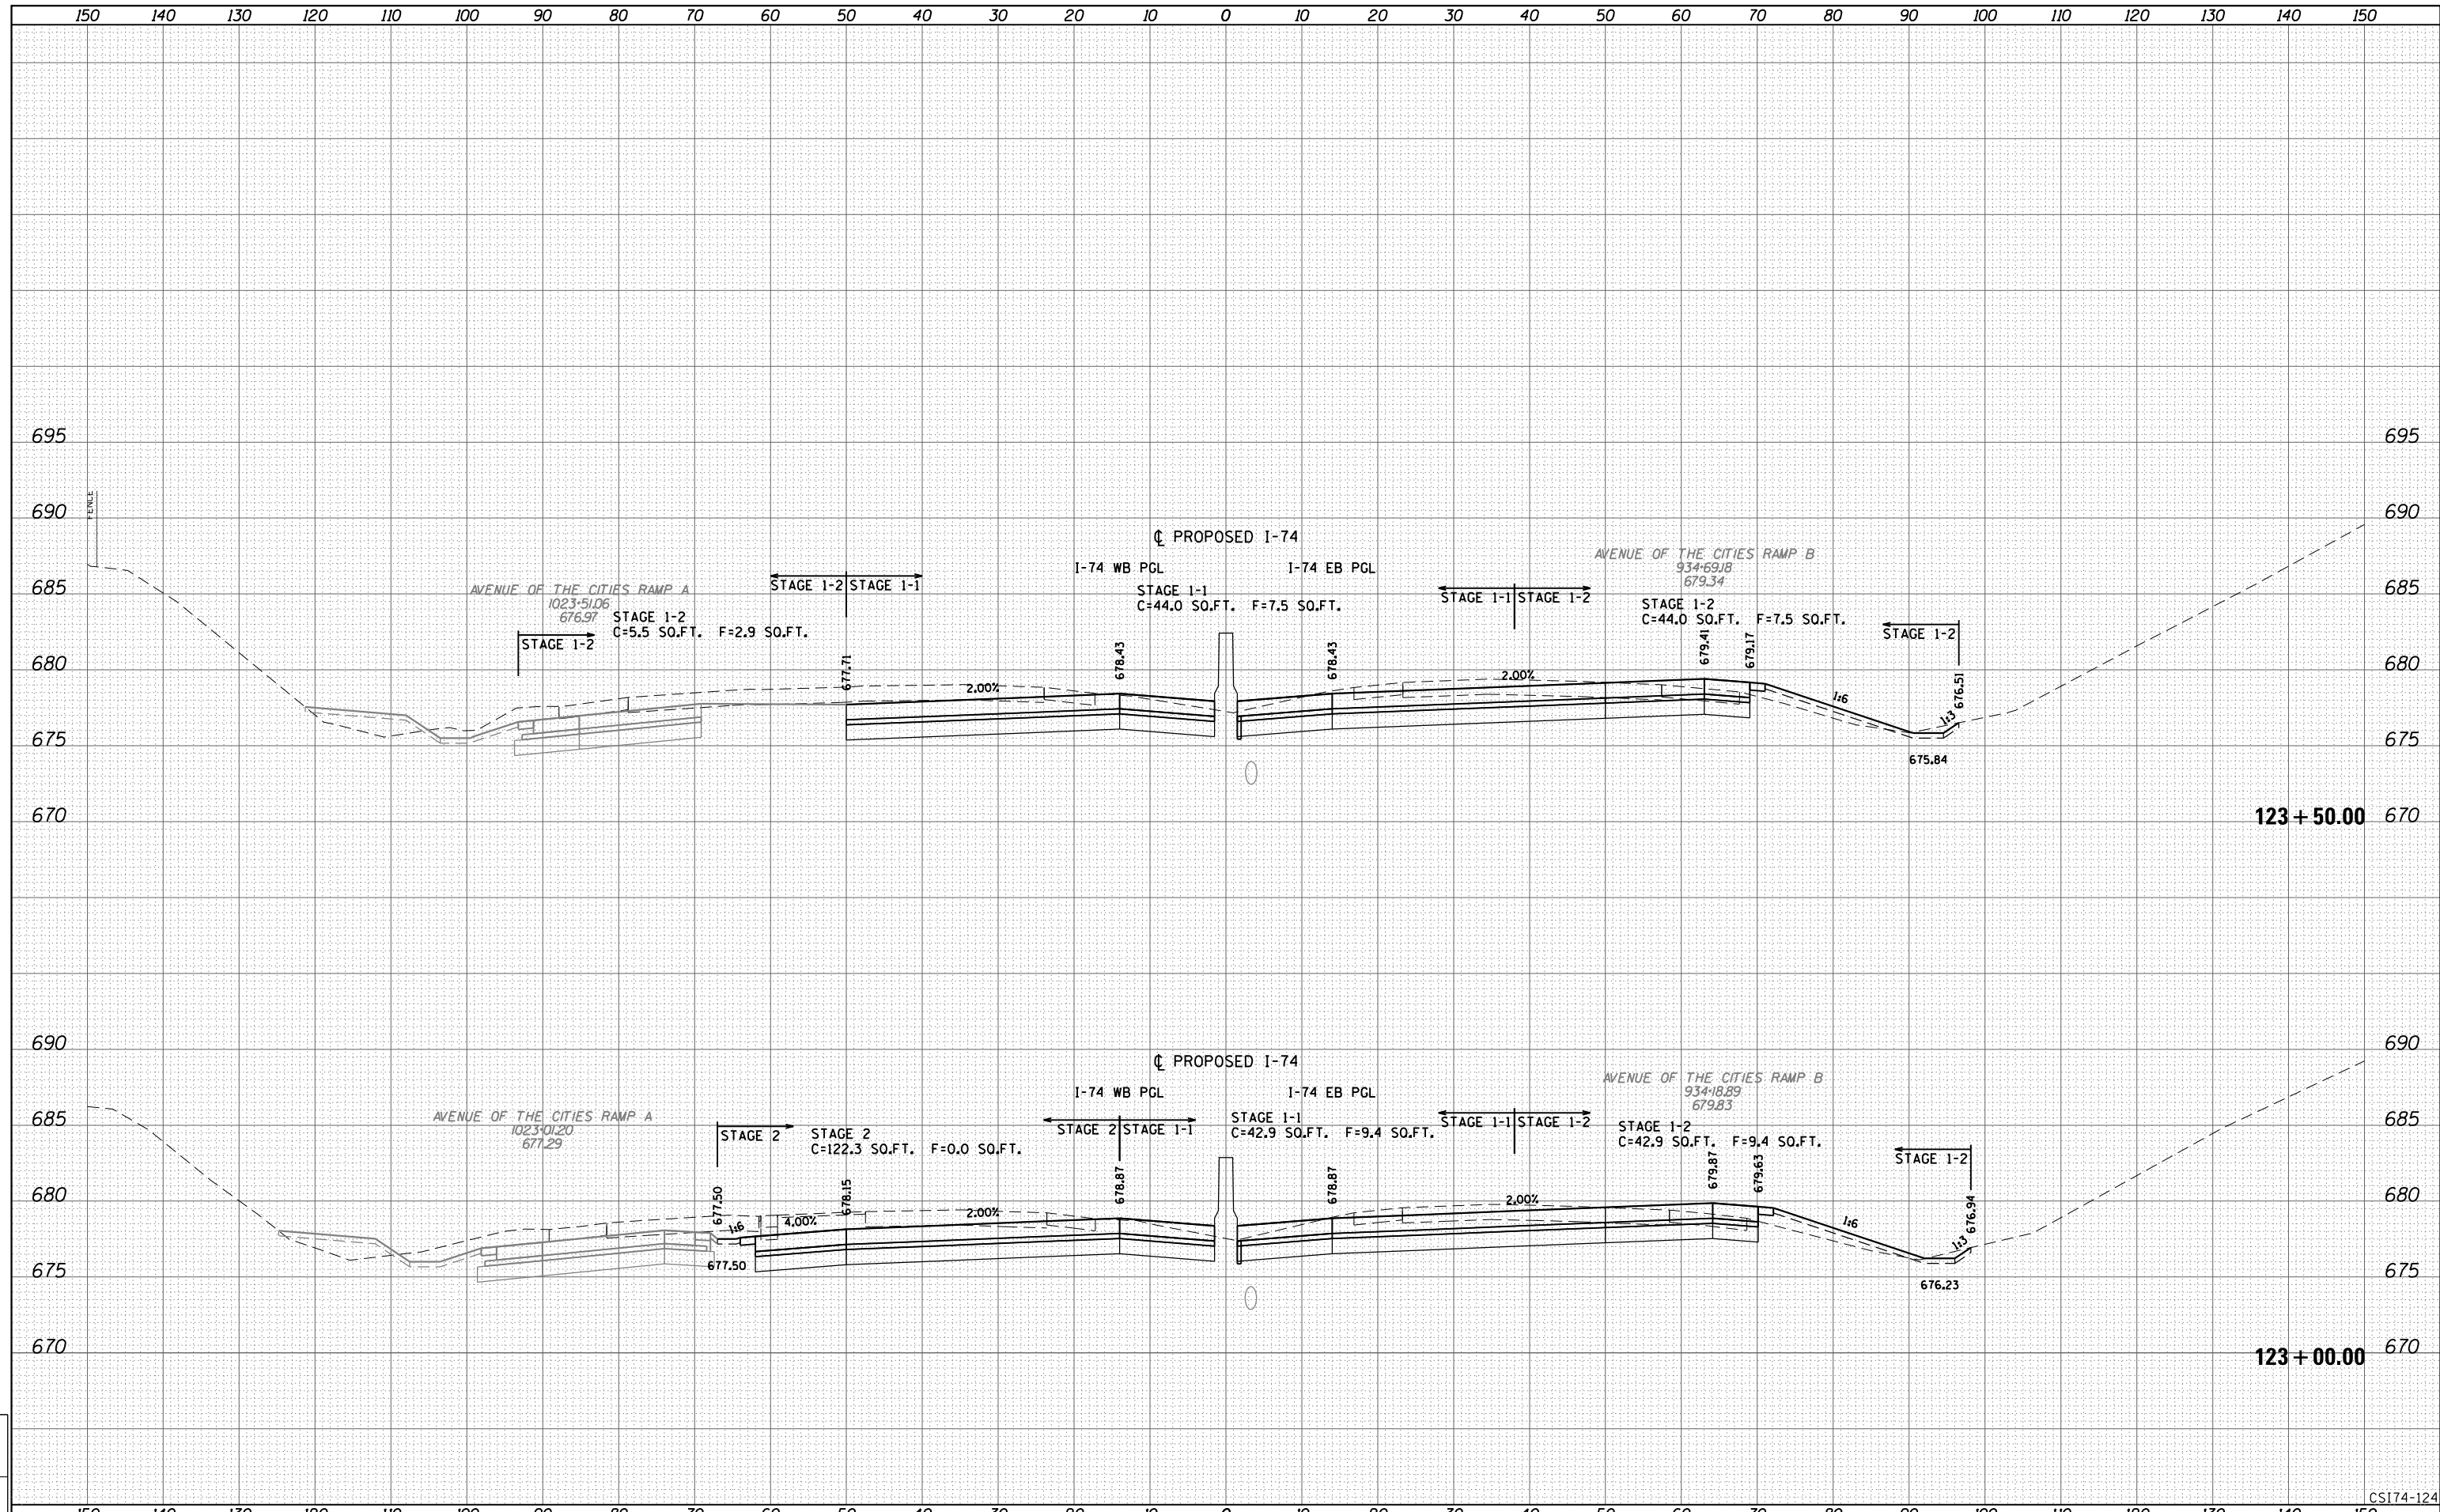

LAYOUT	
DRAWN	
REVIEWED	

FILE NAME = D2CONCD-ABC-sht-xsc74.dgn
USER NAME = bhador

DESIGNED - BMH
DRAWN - KMD
CHECKED -
DATE - 3/23/2017

REVISED -
REVISED -
REVISED -
REVISED -

**STATE OF ILLINOIS
DEPARTMENT OF TRANSPORTATION**


**CROSS SECTIONS
I-74 MAINLINE**

SCALE: _____ SHEET NO. 124 OF 171 SHEETS STA. 123+00.00 TO STA. 123+50.00

F.A.I. RTE.	SECTION	COUNTY	TOTAL SHEETS	SHEET NO.
74	(81-1R-1 & 81-1HBR, HBR-1, HBR-2)	ROCK ISLAND	1867	1691
CONTRACT NO. 64E26			ILLINOIS FED. AID PROJECT	

CSI74-124

Alfred Benesch & Company
205 North Michigan Avenue, Suite 2400
Chicago, Illinois 60601
312.686.6450

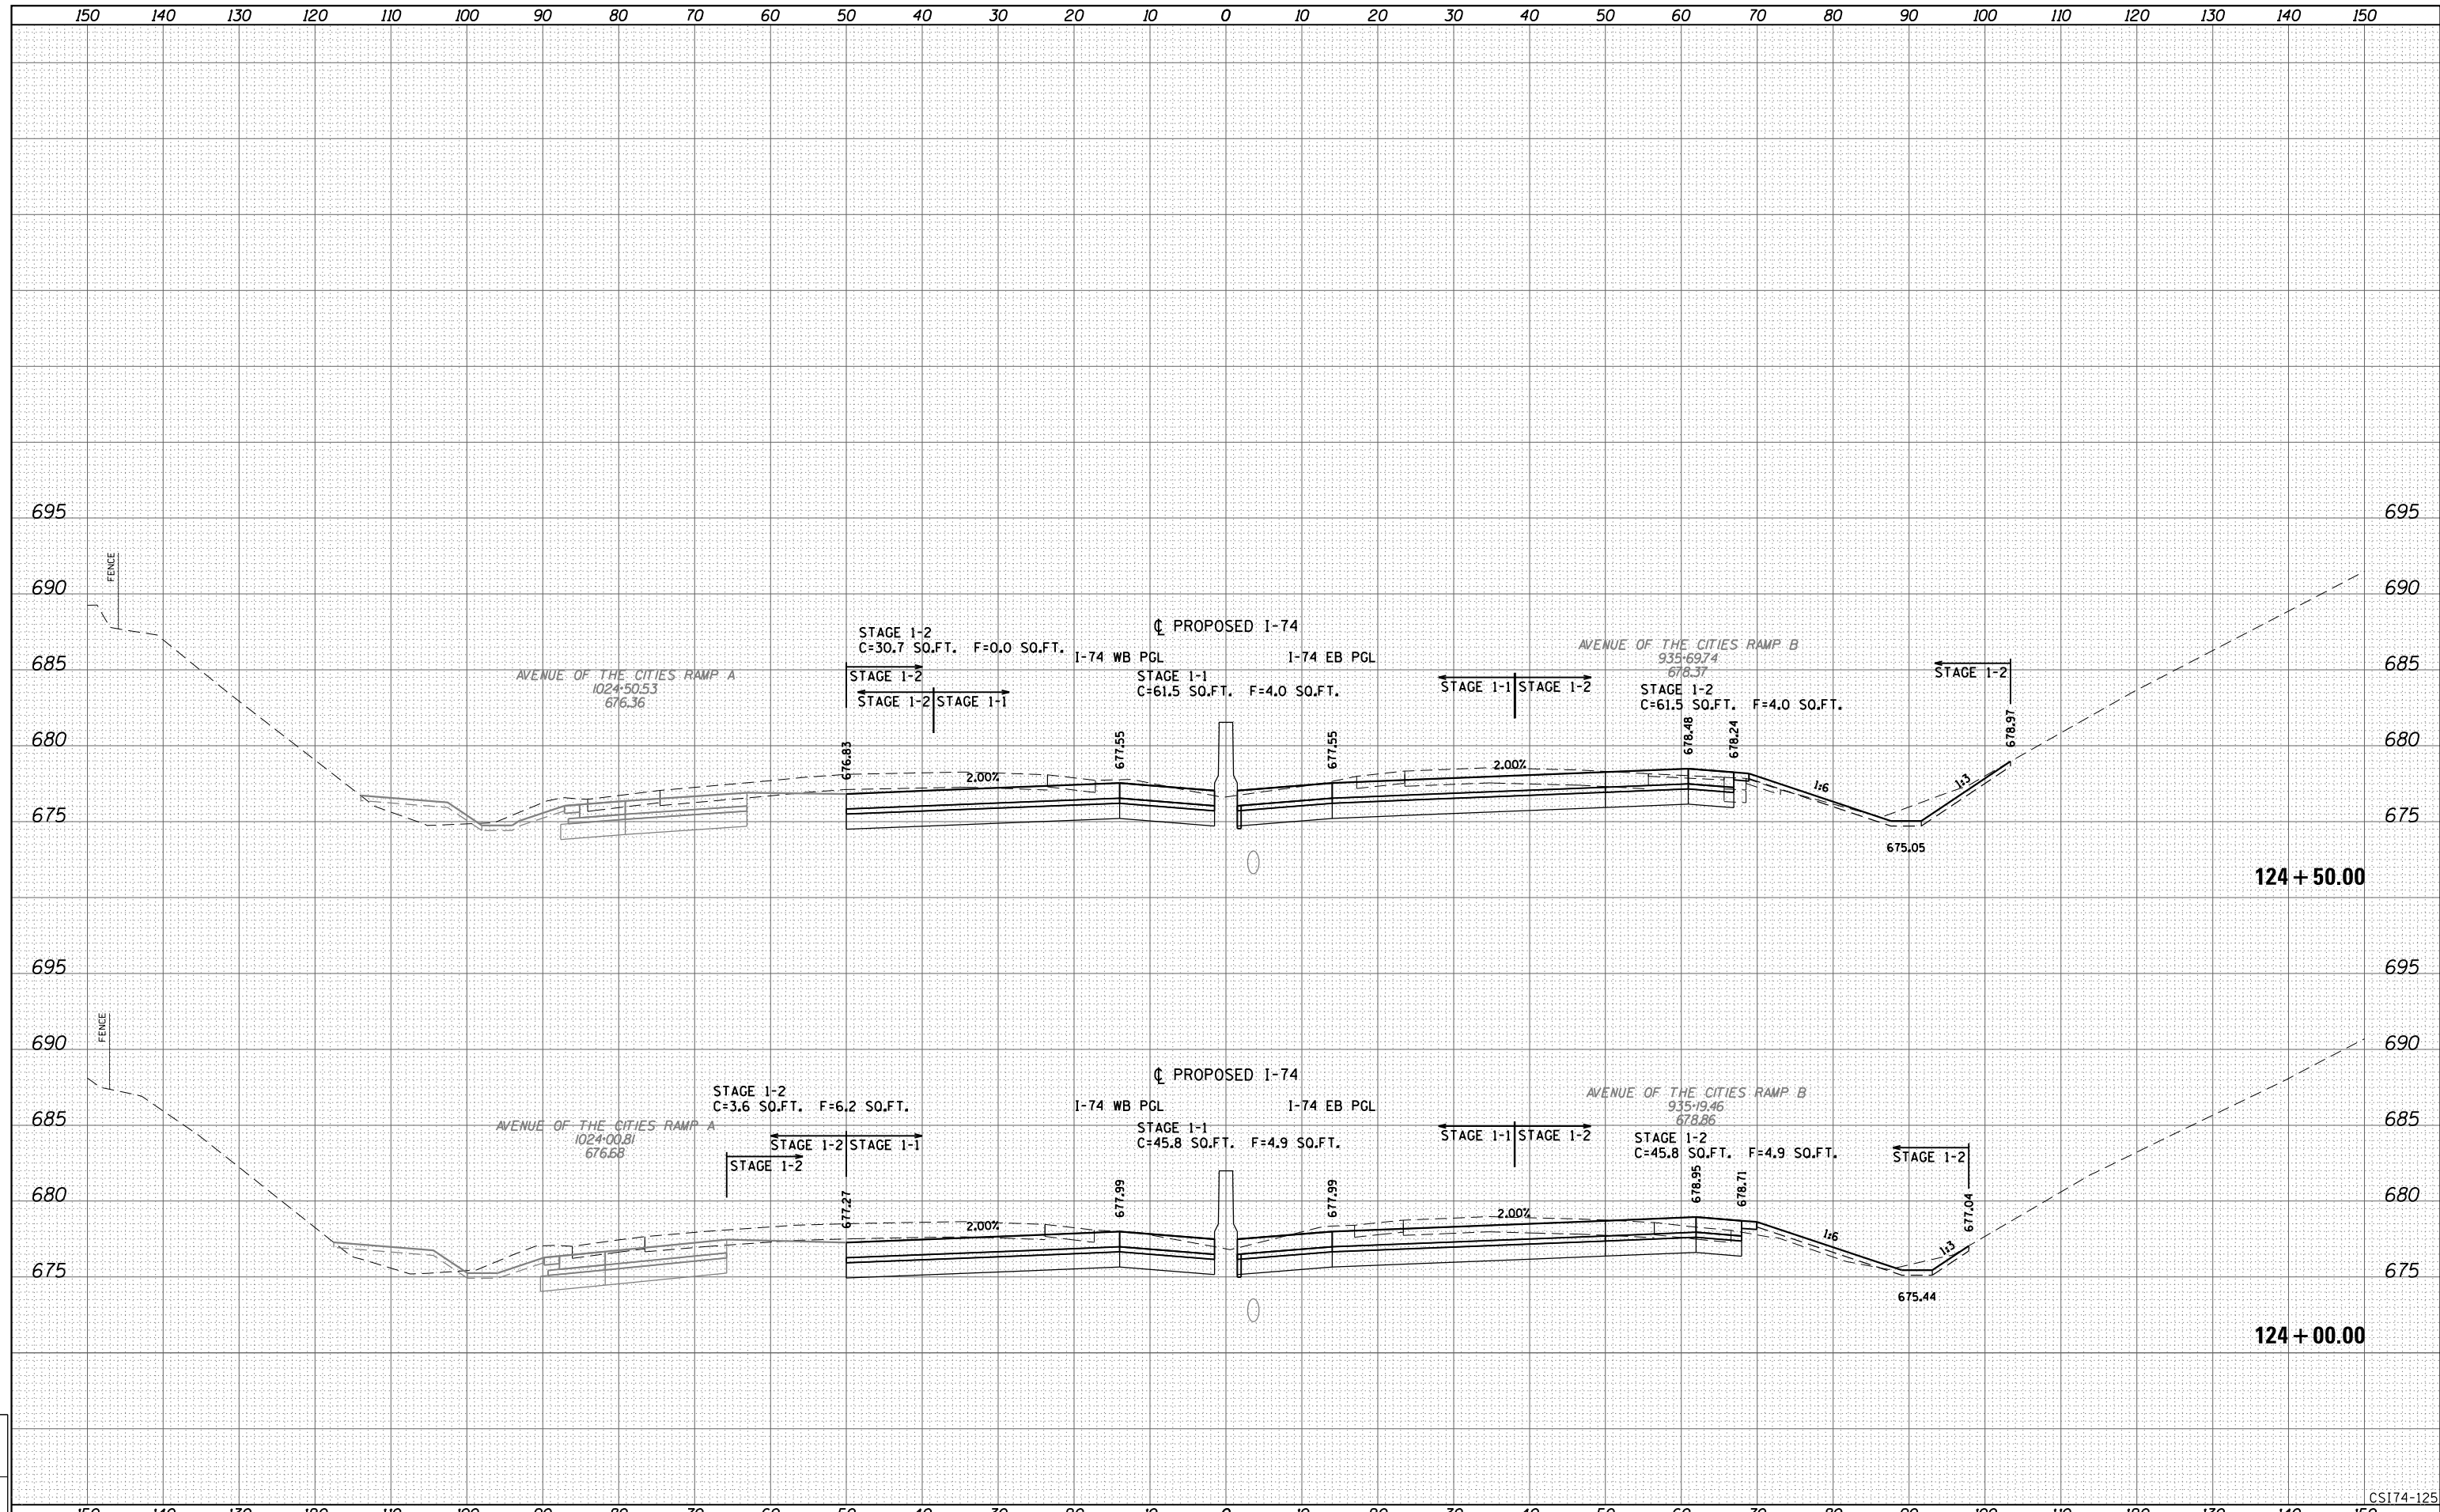

LAYOUT	
DRAWN	
REVIEWED	

FILE NAME = D2CONCD-ABC-sht-xsc74.dgn
USER NAME = bhador

DESIGNED - BMH
DRAWN - KMD
CHECKED -
DATE - 3/23/2017

REVISED -
REVISED -
REVISED -
REVISED -

**STATE OF ILLINOIS
DEPARTMENT OF TRANSPORTATION**

**CROSS SECTIONS
I-74 MAINLINE**


SCALE: _____ SHEET NO. 125 OF 171 SHEETS STA. 124+00.00 TO STA. 124+50.00

F.A.I. RTE.	SECTION	COUNTY	TOTAL SHEETS	SHEET NO.
74	(81-1R-1 & 81-1HBR, HBR-1, HBR-2)	ROCK ISLAND	1867	1692
CONTRACT NO. 64E26				

ILLINOIS FED. AID PROJECT

CSI74-125

Alfred Benesch & Company
205 North Michigan Avenue, Suite 2400
Chicago, Illinois 60601
312.585.5450

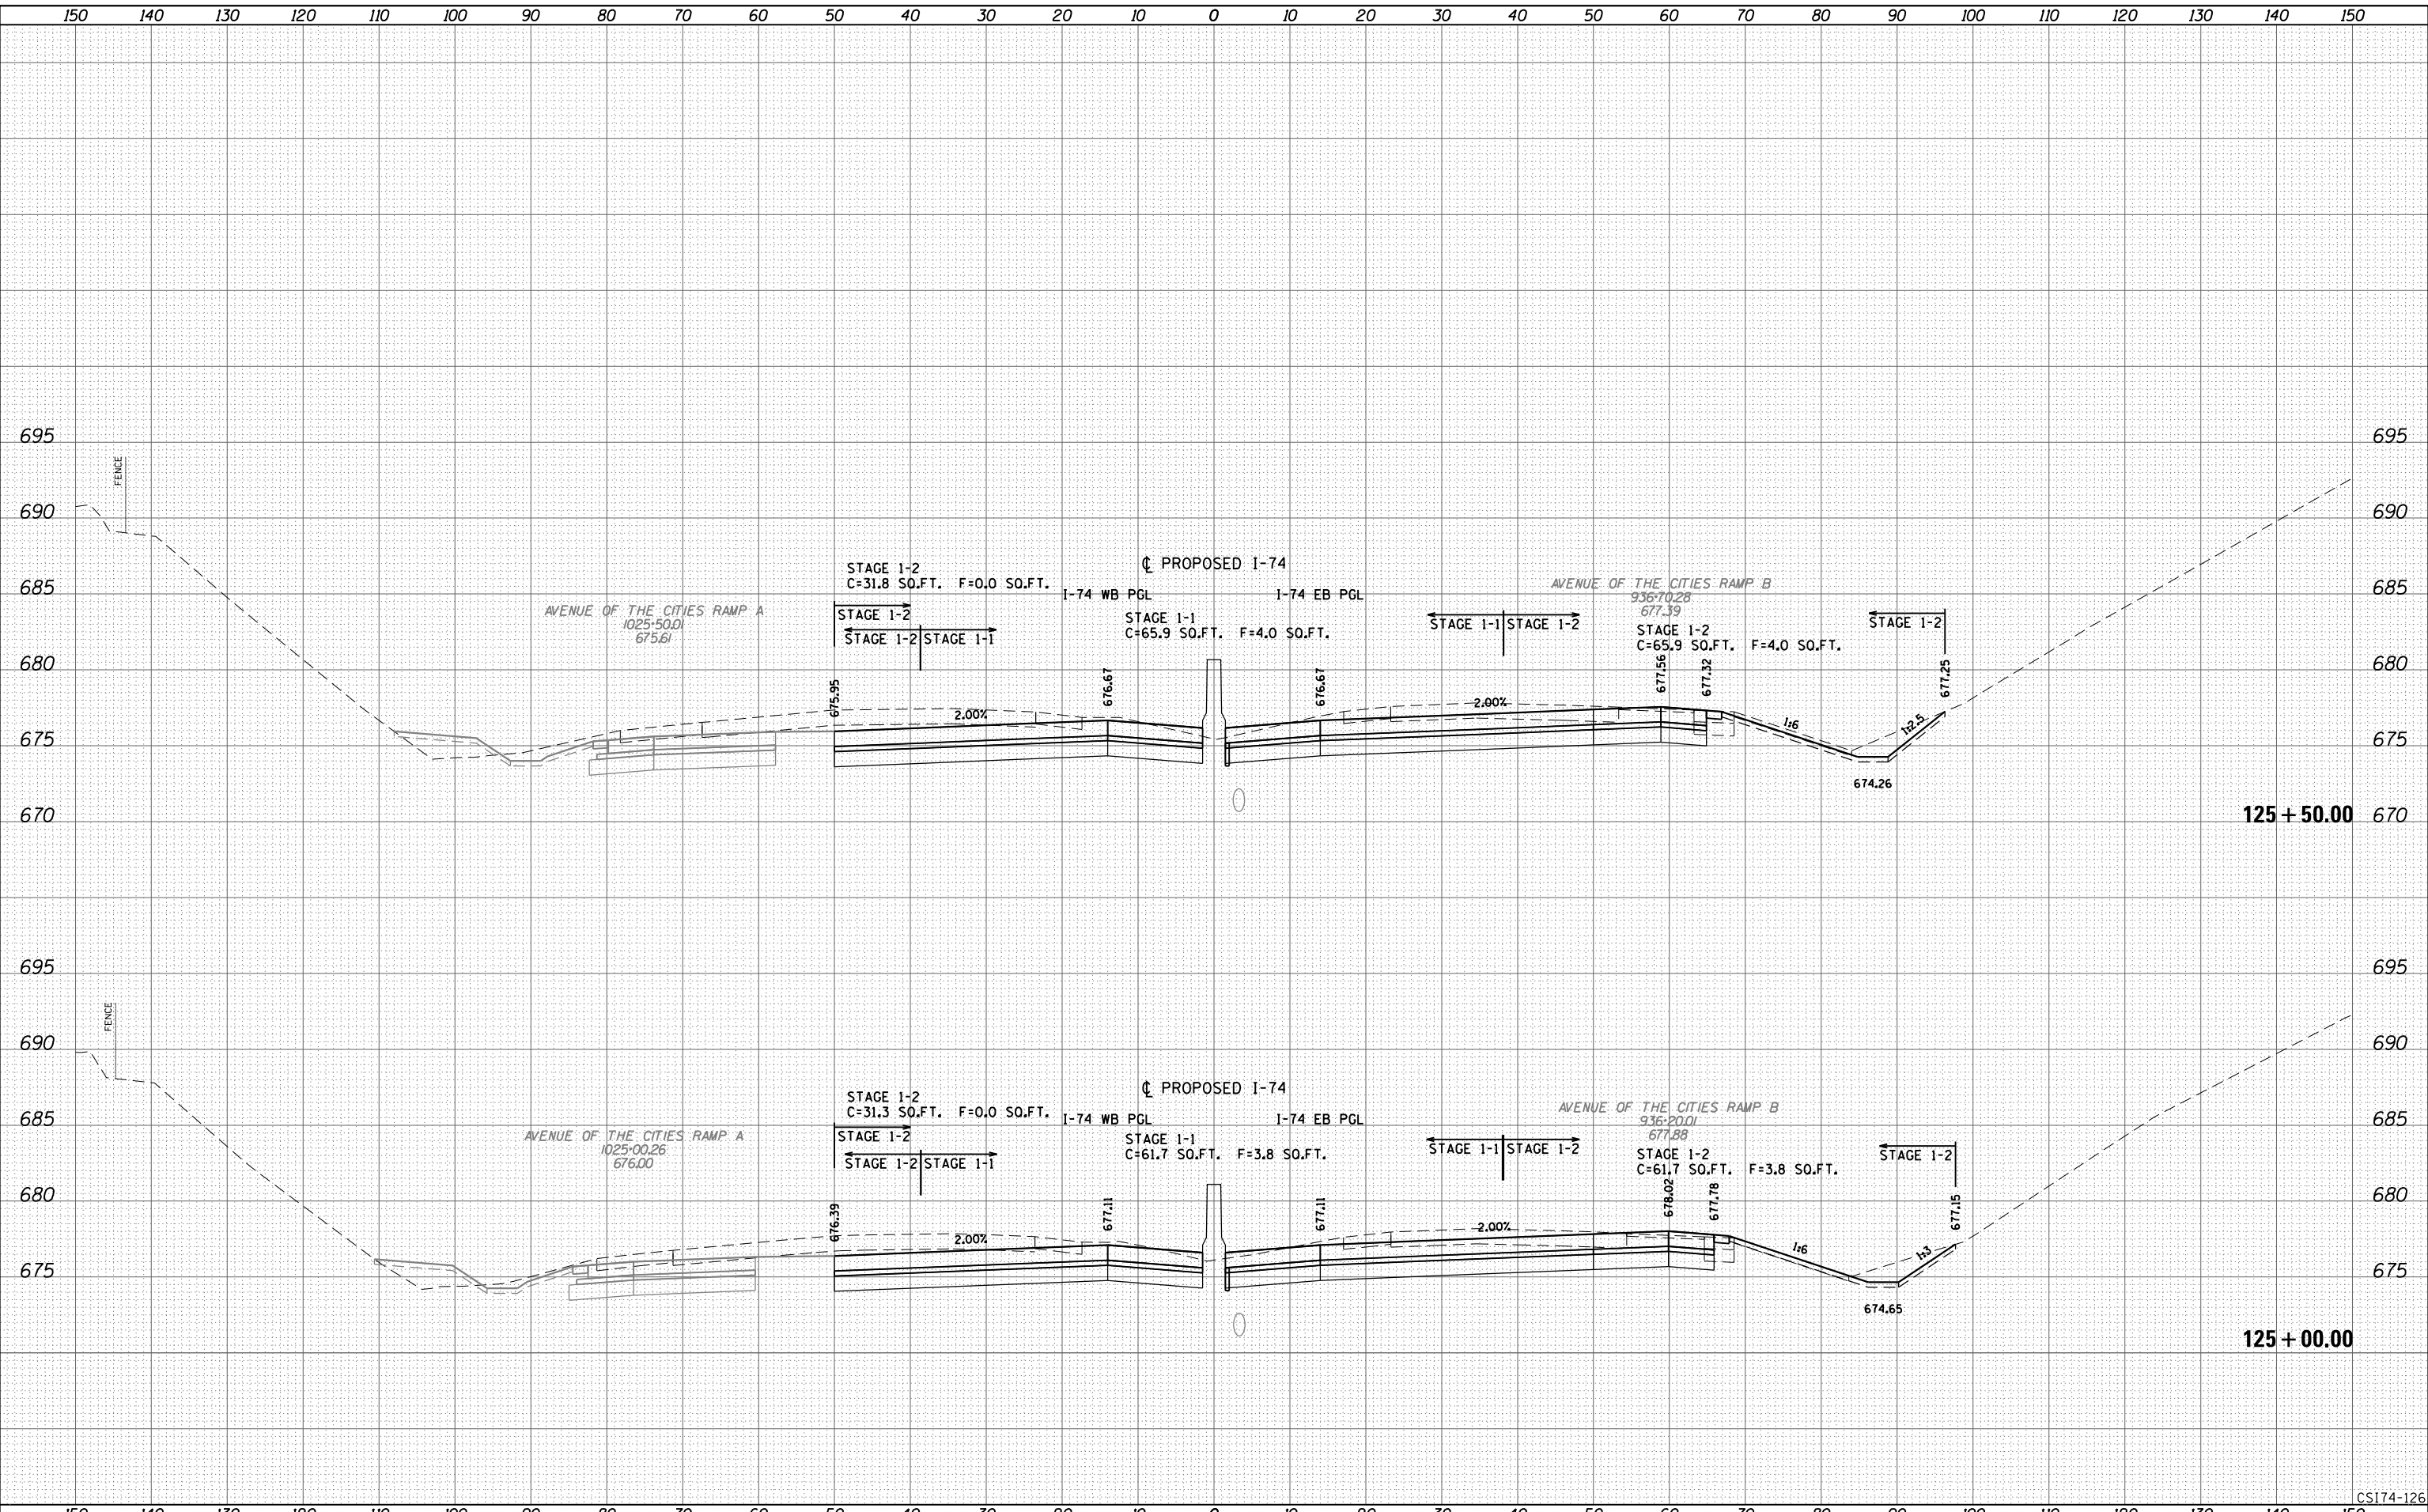

LAYOUT	
DRAWN	
REVIEWED	

FILE NAME = D2CONCD-ABC-sht-xsc74.dgn
USER NAME = bhador

DESIGNED - BMH
DRAWN - KMD
CHECKED -
DATE - 3/23/2017

REVISED -
REVISED -
REVISED -
REVISED -

**STATE OF ILLINOIS
DEPARTMENT OF TRANSPORTATION**


**CROSS SECTIONS
I-74 MAINLINE**

SCALE: _____ SHEET NO. 126 OF 171 SHEETS STA. 125+00.00 TO STA. 125+50.00

F.A.I. RTE.	SECTION	COUNTY	TOTAL SHEETS	SHEET NO.
74	(81-1R-1 & 81-1HBR, HBR-1, HBR-2)	ROCK ISLAND	1867	1693
CONTRACT NO. 64E26			ILLINOIS FED. AID PROJECT	

CSI74-126

Alfred Benesch & Company
205 North Michigan Avenue, Suite 2400
Chicago, Illinois 60601
312.585.5450

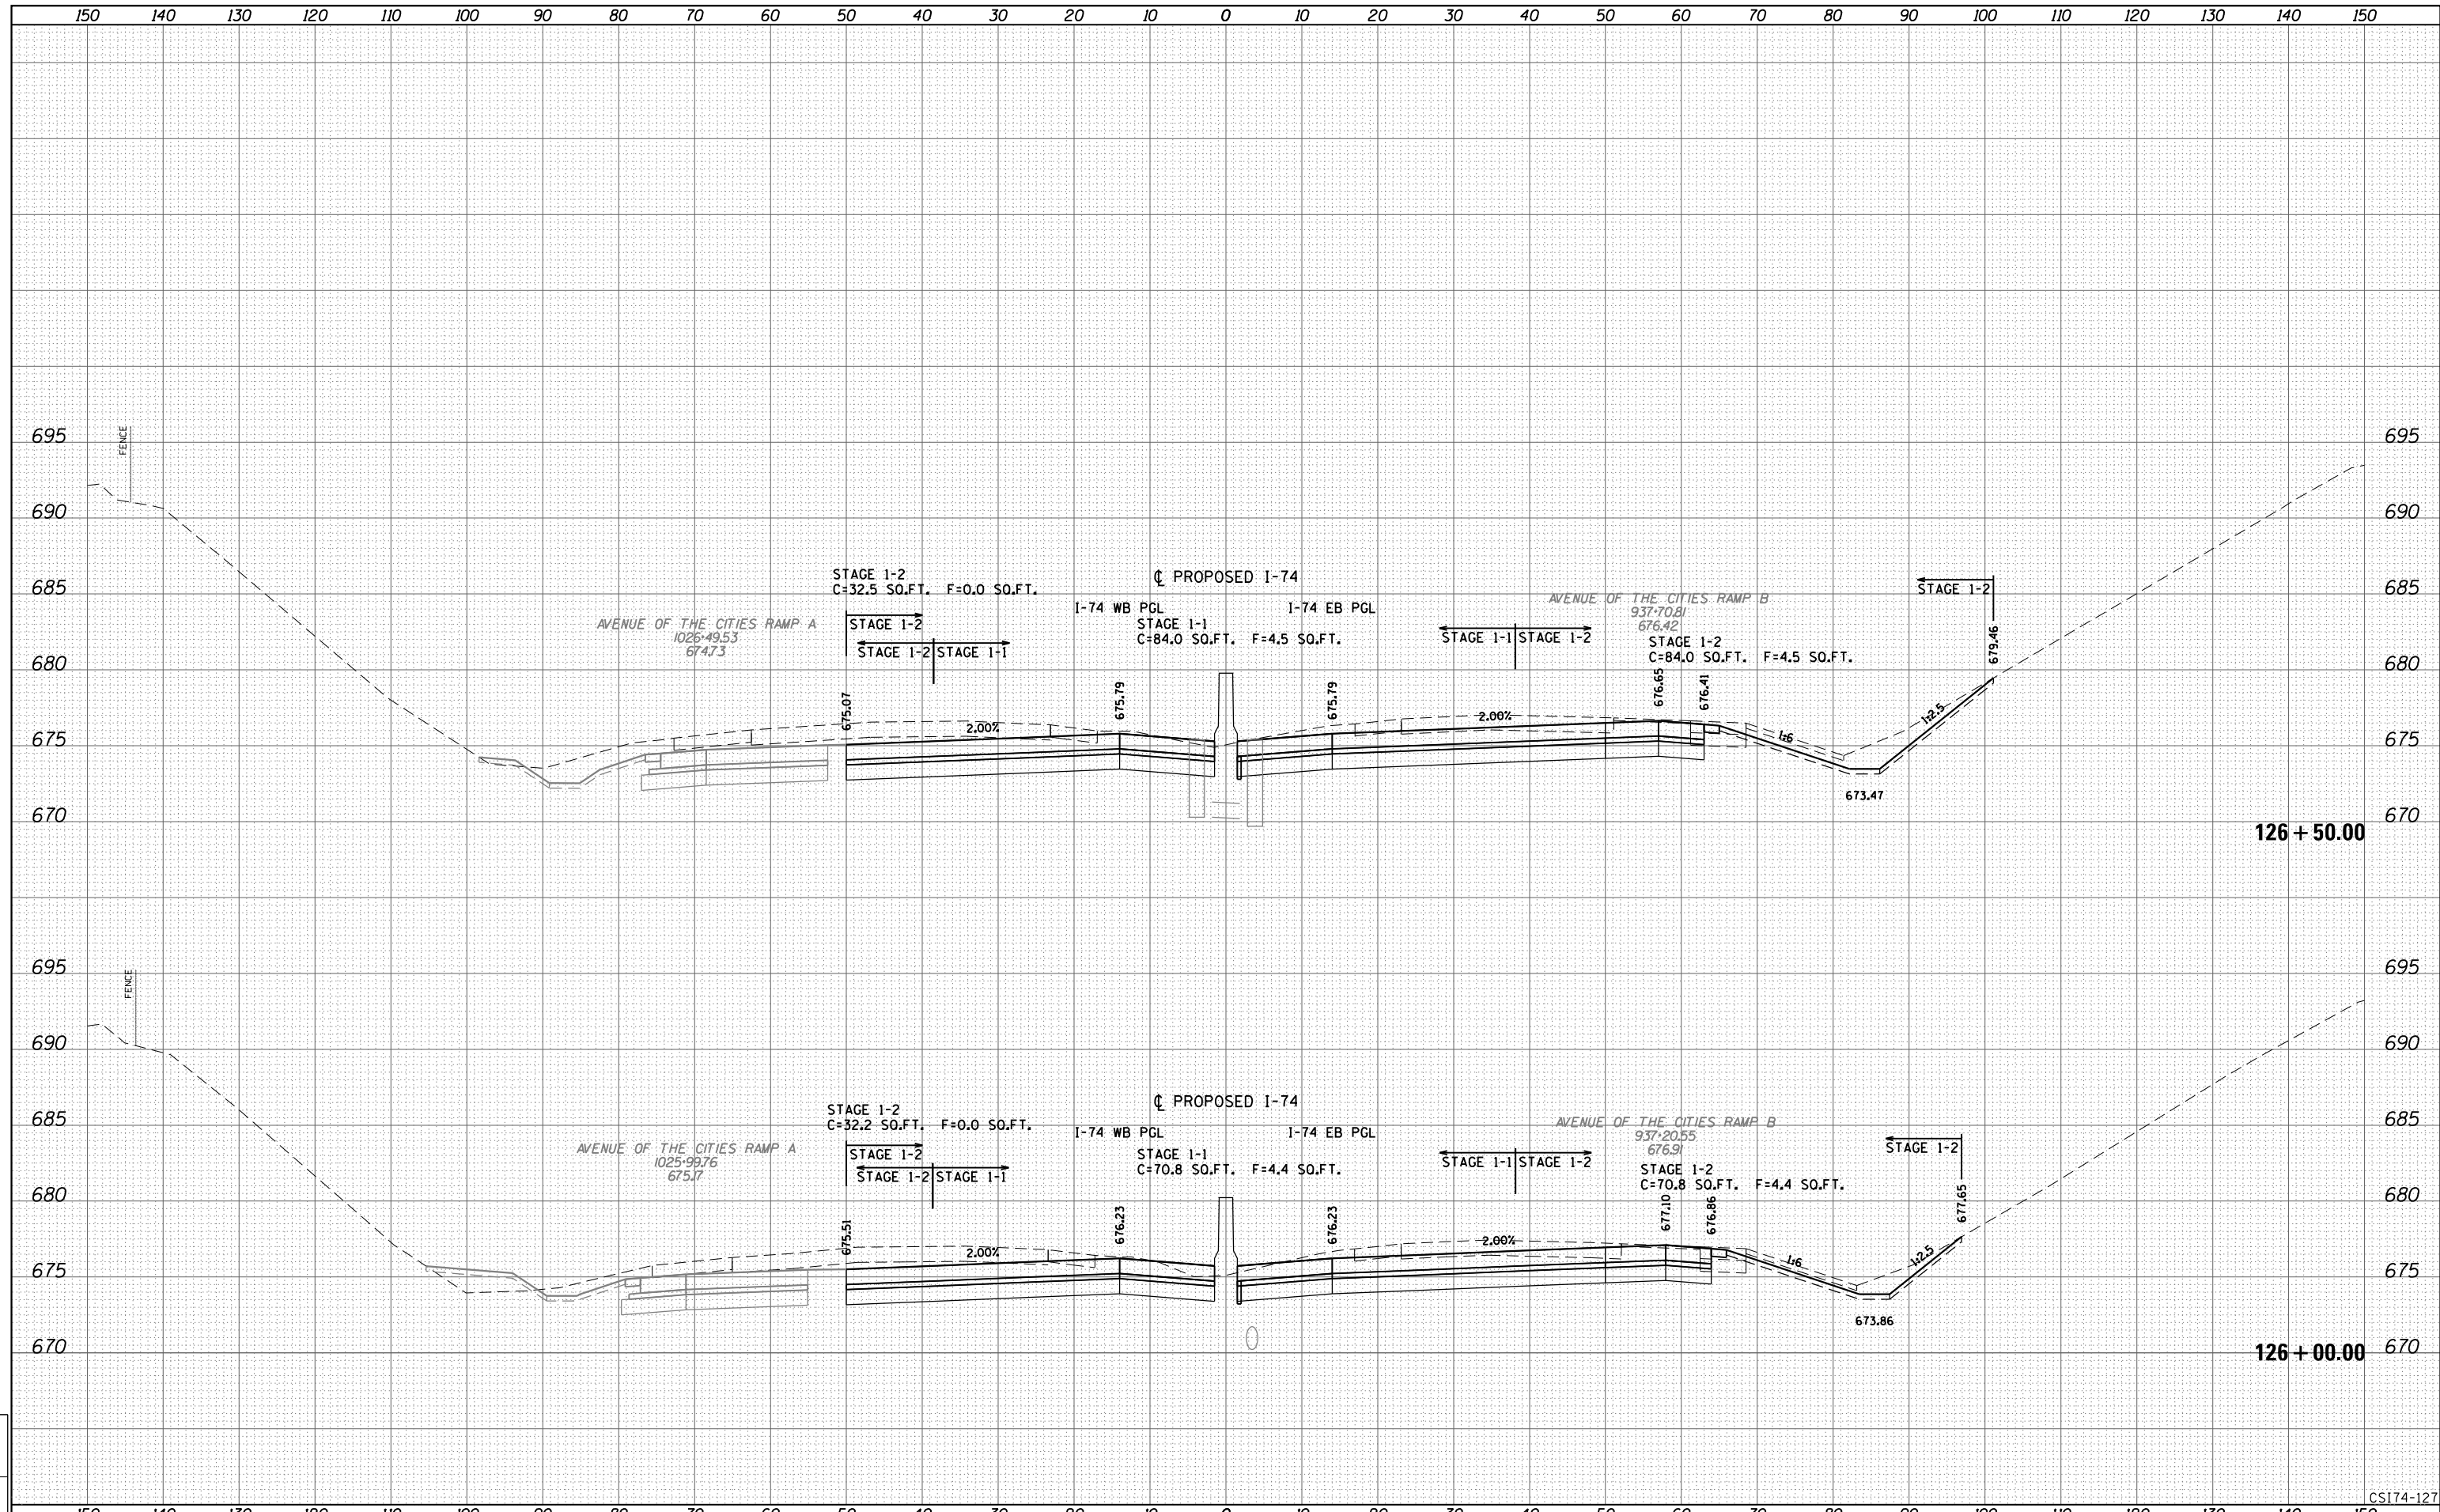

LAYOUT	
DRAWN	
REVIEWED	

FILE NAME =	D2CONCD-ABC-sht-xsc74.dgn	USER NAME =	bhador	DESIGNED -	BMH	REVISED -	
				DRAWN -	KMD	REVISED -	
				CHECKED -		REVISED -	
				DATE -	3/23/2017	REVISED -	


**STATE OF ILLINOIS
DEPARTMENT OF TRANSPORTATION**

**CROSS SECTIONS
I-74 MAINLINE**

SCALE: _____ SHEET NO. 127 OF 171 SHEETS STA. 126+00.00 TO STA. 126+50.00

F.A.I. RTE.	SECTION	COUNTY	TOTAL SHEETS	SHEET NO.
74	(81-1R-1 & 81-1HBR, HBR-1, HBR-2)	ROCK ISLAND	1867	1694
CONTRACT NO. 64E26			ILLINOIS FED. AID PROJECT	

CSI74-127

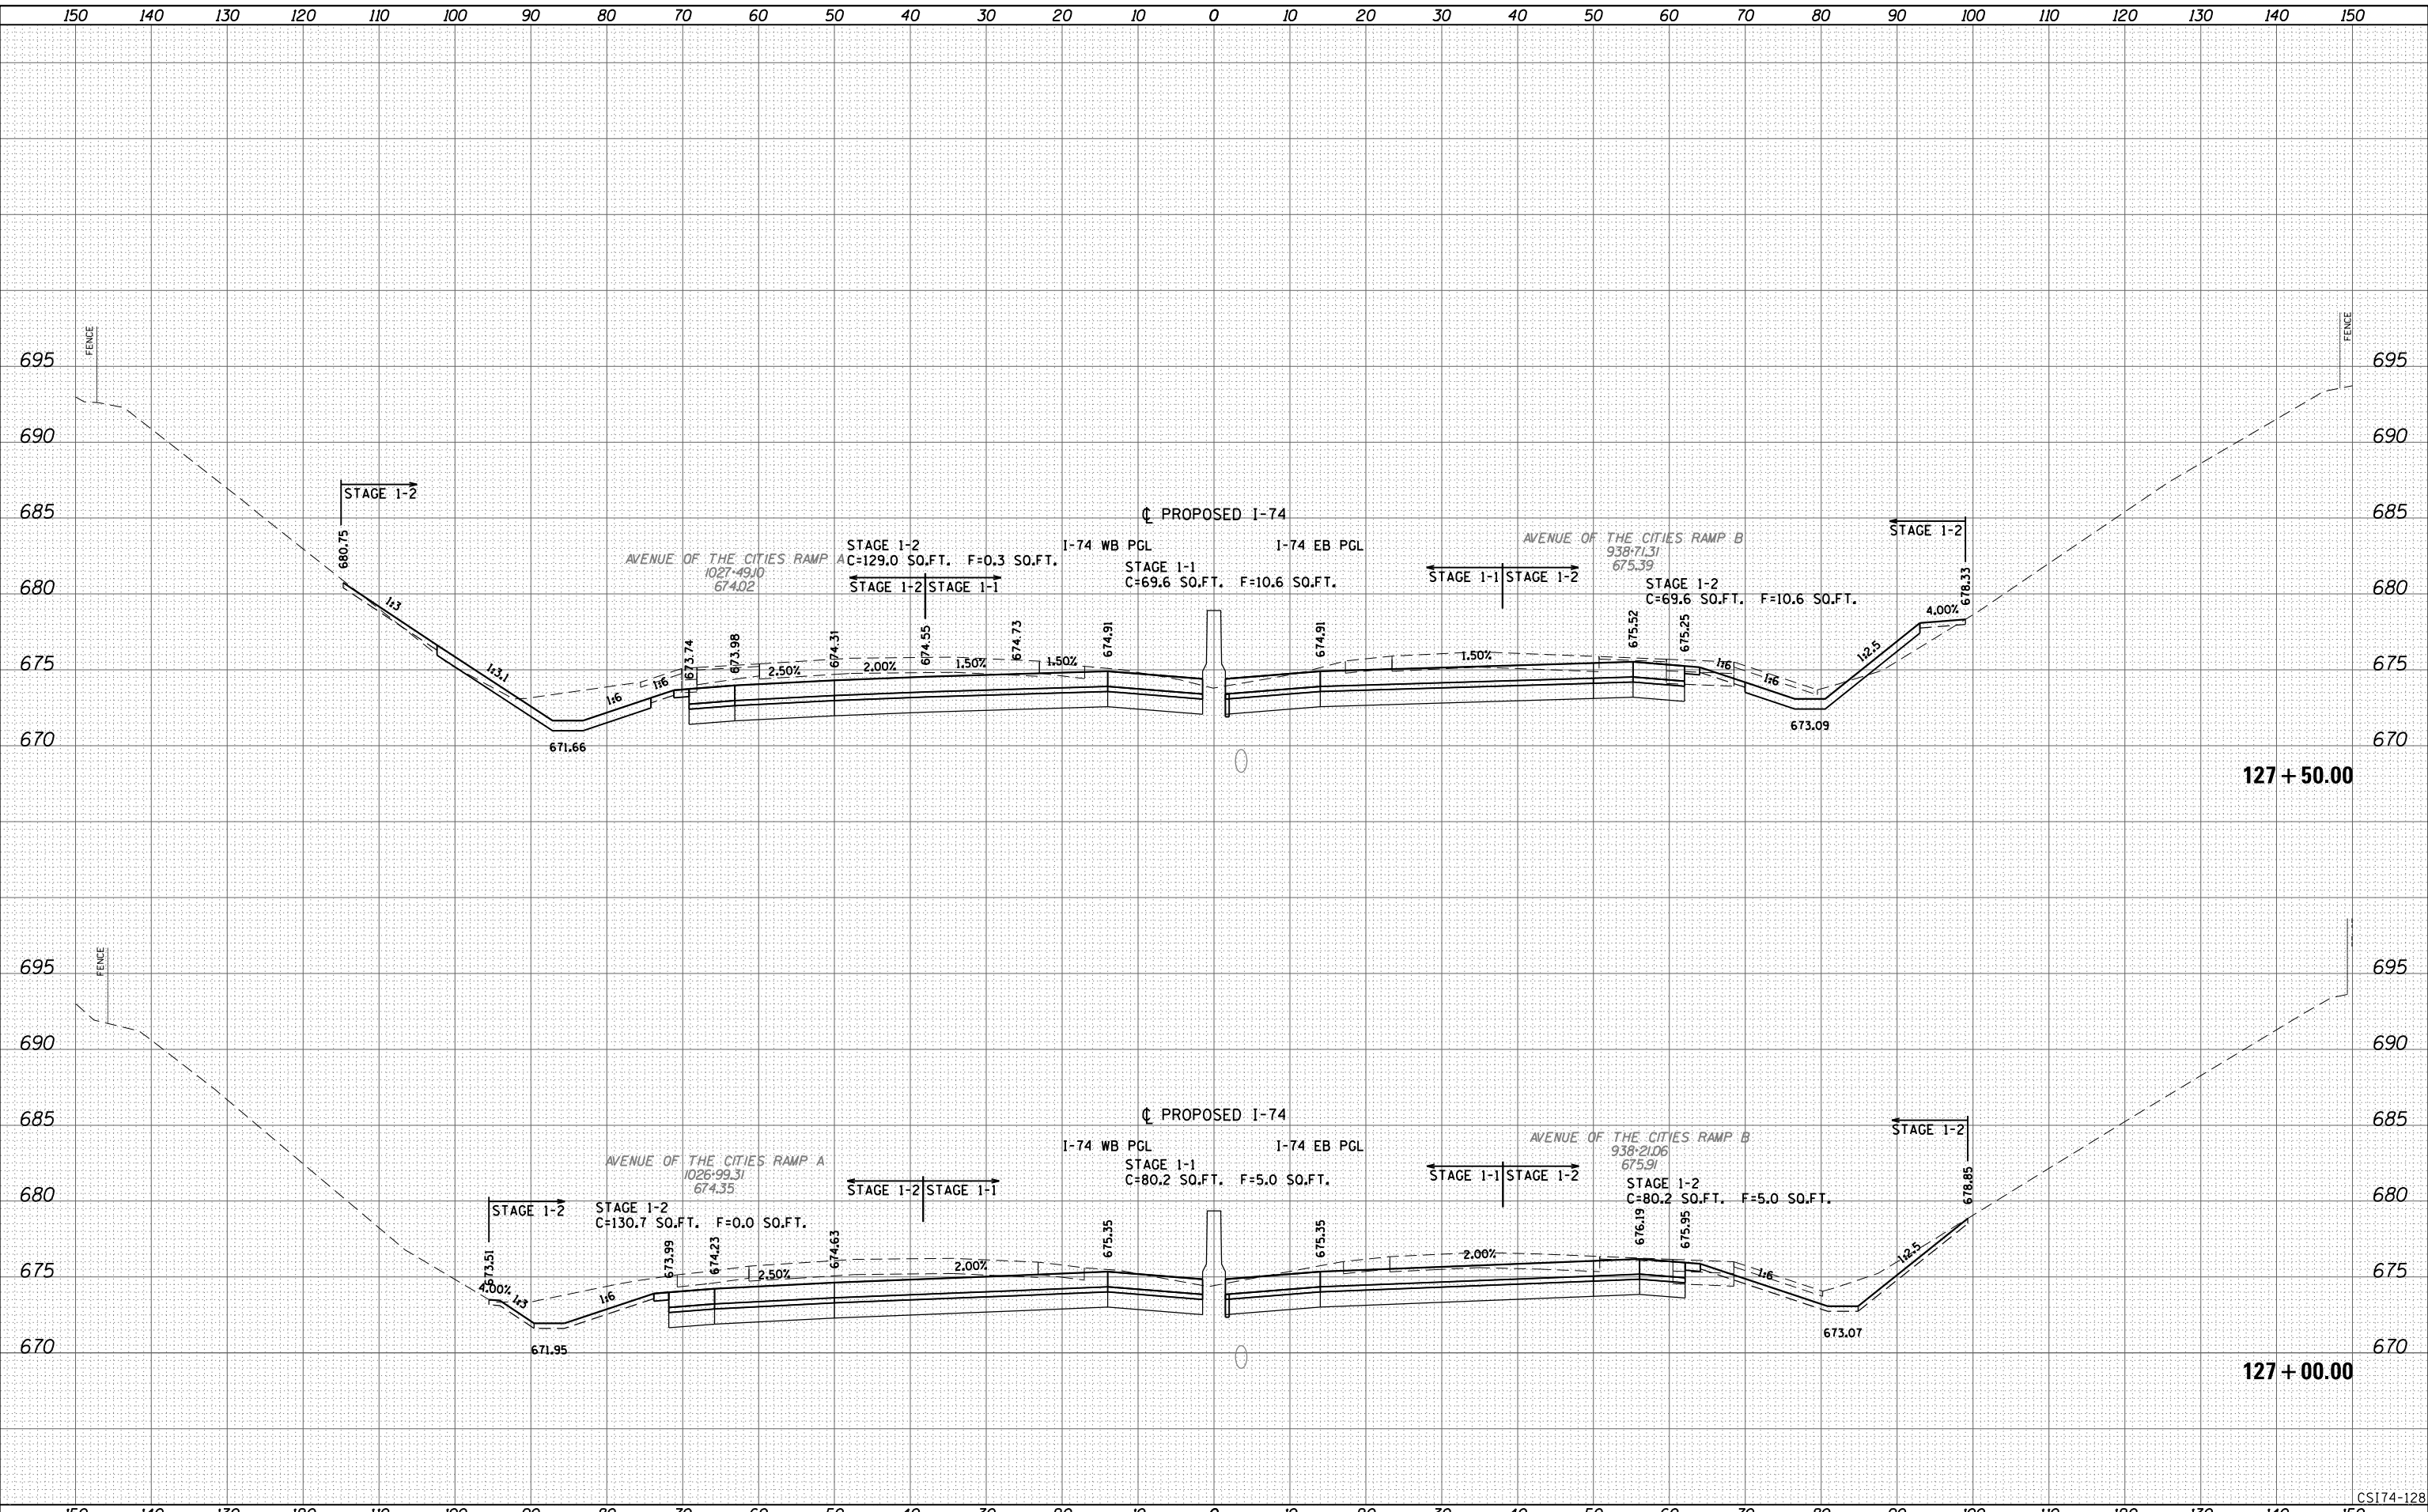

LAYOUT	
DRAWN	
REVIEWED	

FILE NAME = D2CONCD-ABC-sht-xsc74.dgn
USER NAME = bhador

DESIGNED - BMH	REVISÉD -
DRAWN - KMD	REVISÉD -
CHECKED -	REVISÉD -
DATE - 3/23/2017	REVISÉD -

**STATE OF ILLINOIS
DEPARTMENT OF TRANSPORTATION**


**CROSS SECTIONS
I-74 MAINLINE**

SCALE: _____ SHEET NO. 128 OF 171 SHEETS STA. 127+00.00 TO STA. 127+50.00

F.A.I. RTE.	SECTION	COUNTY	TOTAL SHEETS	SHEET NO.
74	(81-1R-1 & 81-1HBR, HBR-1, HBR-2)	ROCK ISLAND	1867	1695
CONTRACT NO. 64E26			ILLINOIS FED. AID PROJECT	

CSI74-128

Alfred Benesch & Company
205 North Michigan Avenue, Suite 2400
Chicago, Illinois 60601
312.686.6450

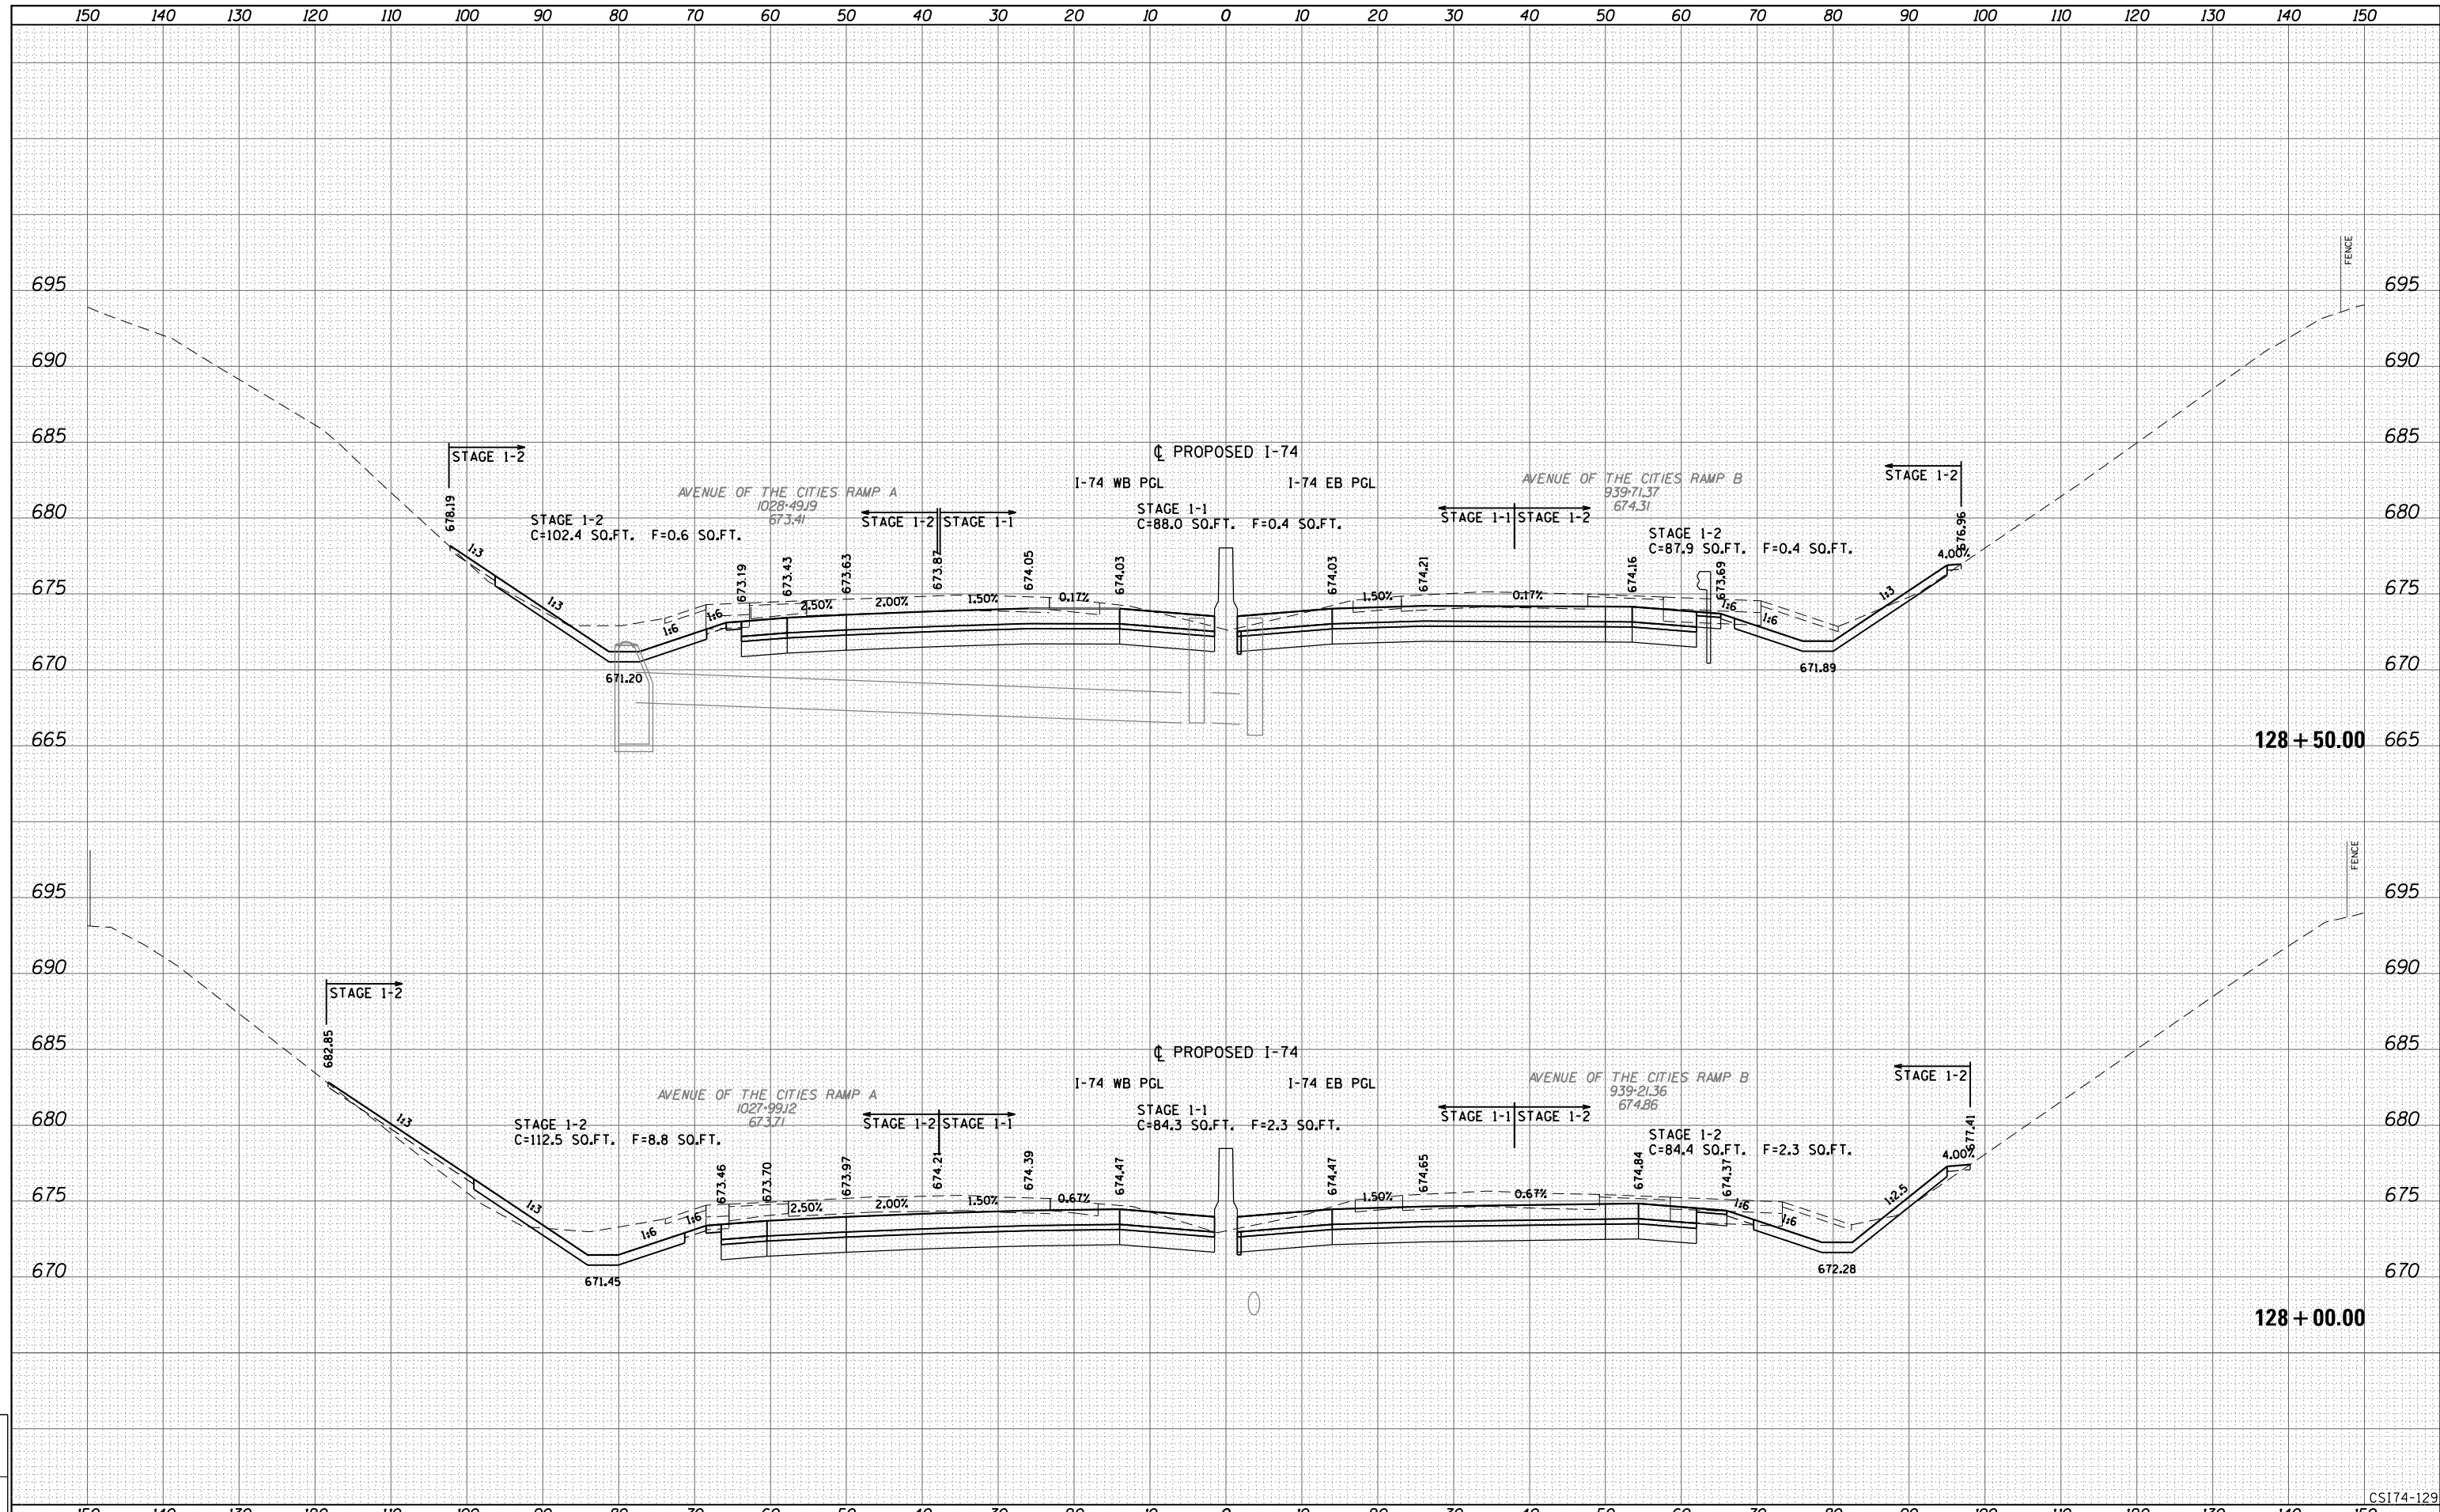


LAYOUT	
DRAWN	
REVIEWED	

FILE NAME = D2CONCD-ABC-sht-xsc74.dgn	USER NAME = bhador	DESIGNED - BMH	REVISÉD -	STATE OF ILLINOIS DEPARTMENT OF TRANSPORTATION	CROSS SECTIONS I-74 MAINLINE	F.A.I. RTÉ.	SECTION	COUNTY	TOTAL SHEETS	SHEET NO.
PLOT SCALE =	CHECKED - KMD	REVISÉD -	74			(81-1R-1 & 81-1HBR, HBR-1, HBR-2)	ROCK ISLAND	1867	1696	
PLOT DATE = 5/5/2017	DATE - 3/23/2017	REVISÉD -	CONTRACT NO. 64E26							
SCALE: _____ SHEET NO. 129 OF 171 SHEETS STA. 128+00.00 TO STA. 128+50.00										

CSI74-129

ILLINOIS FED. AID PROJECT

Alfred Benesch & Company
205 North Michigan Avenue, Suite 2400
Chicago, Illinois 60601
312-686-6450

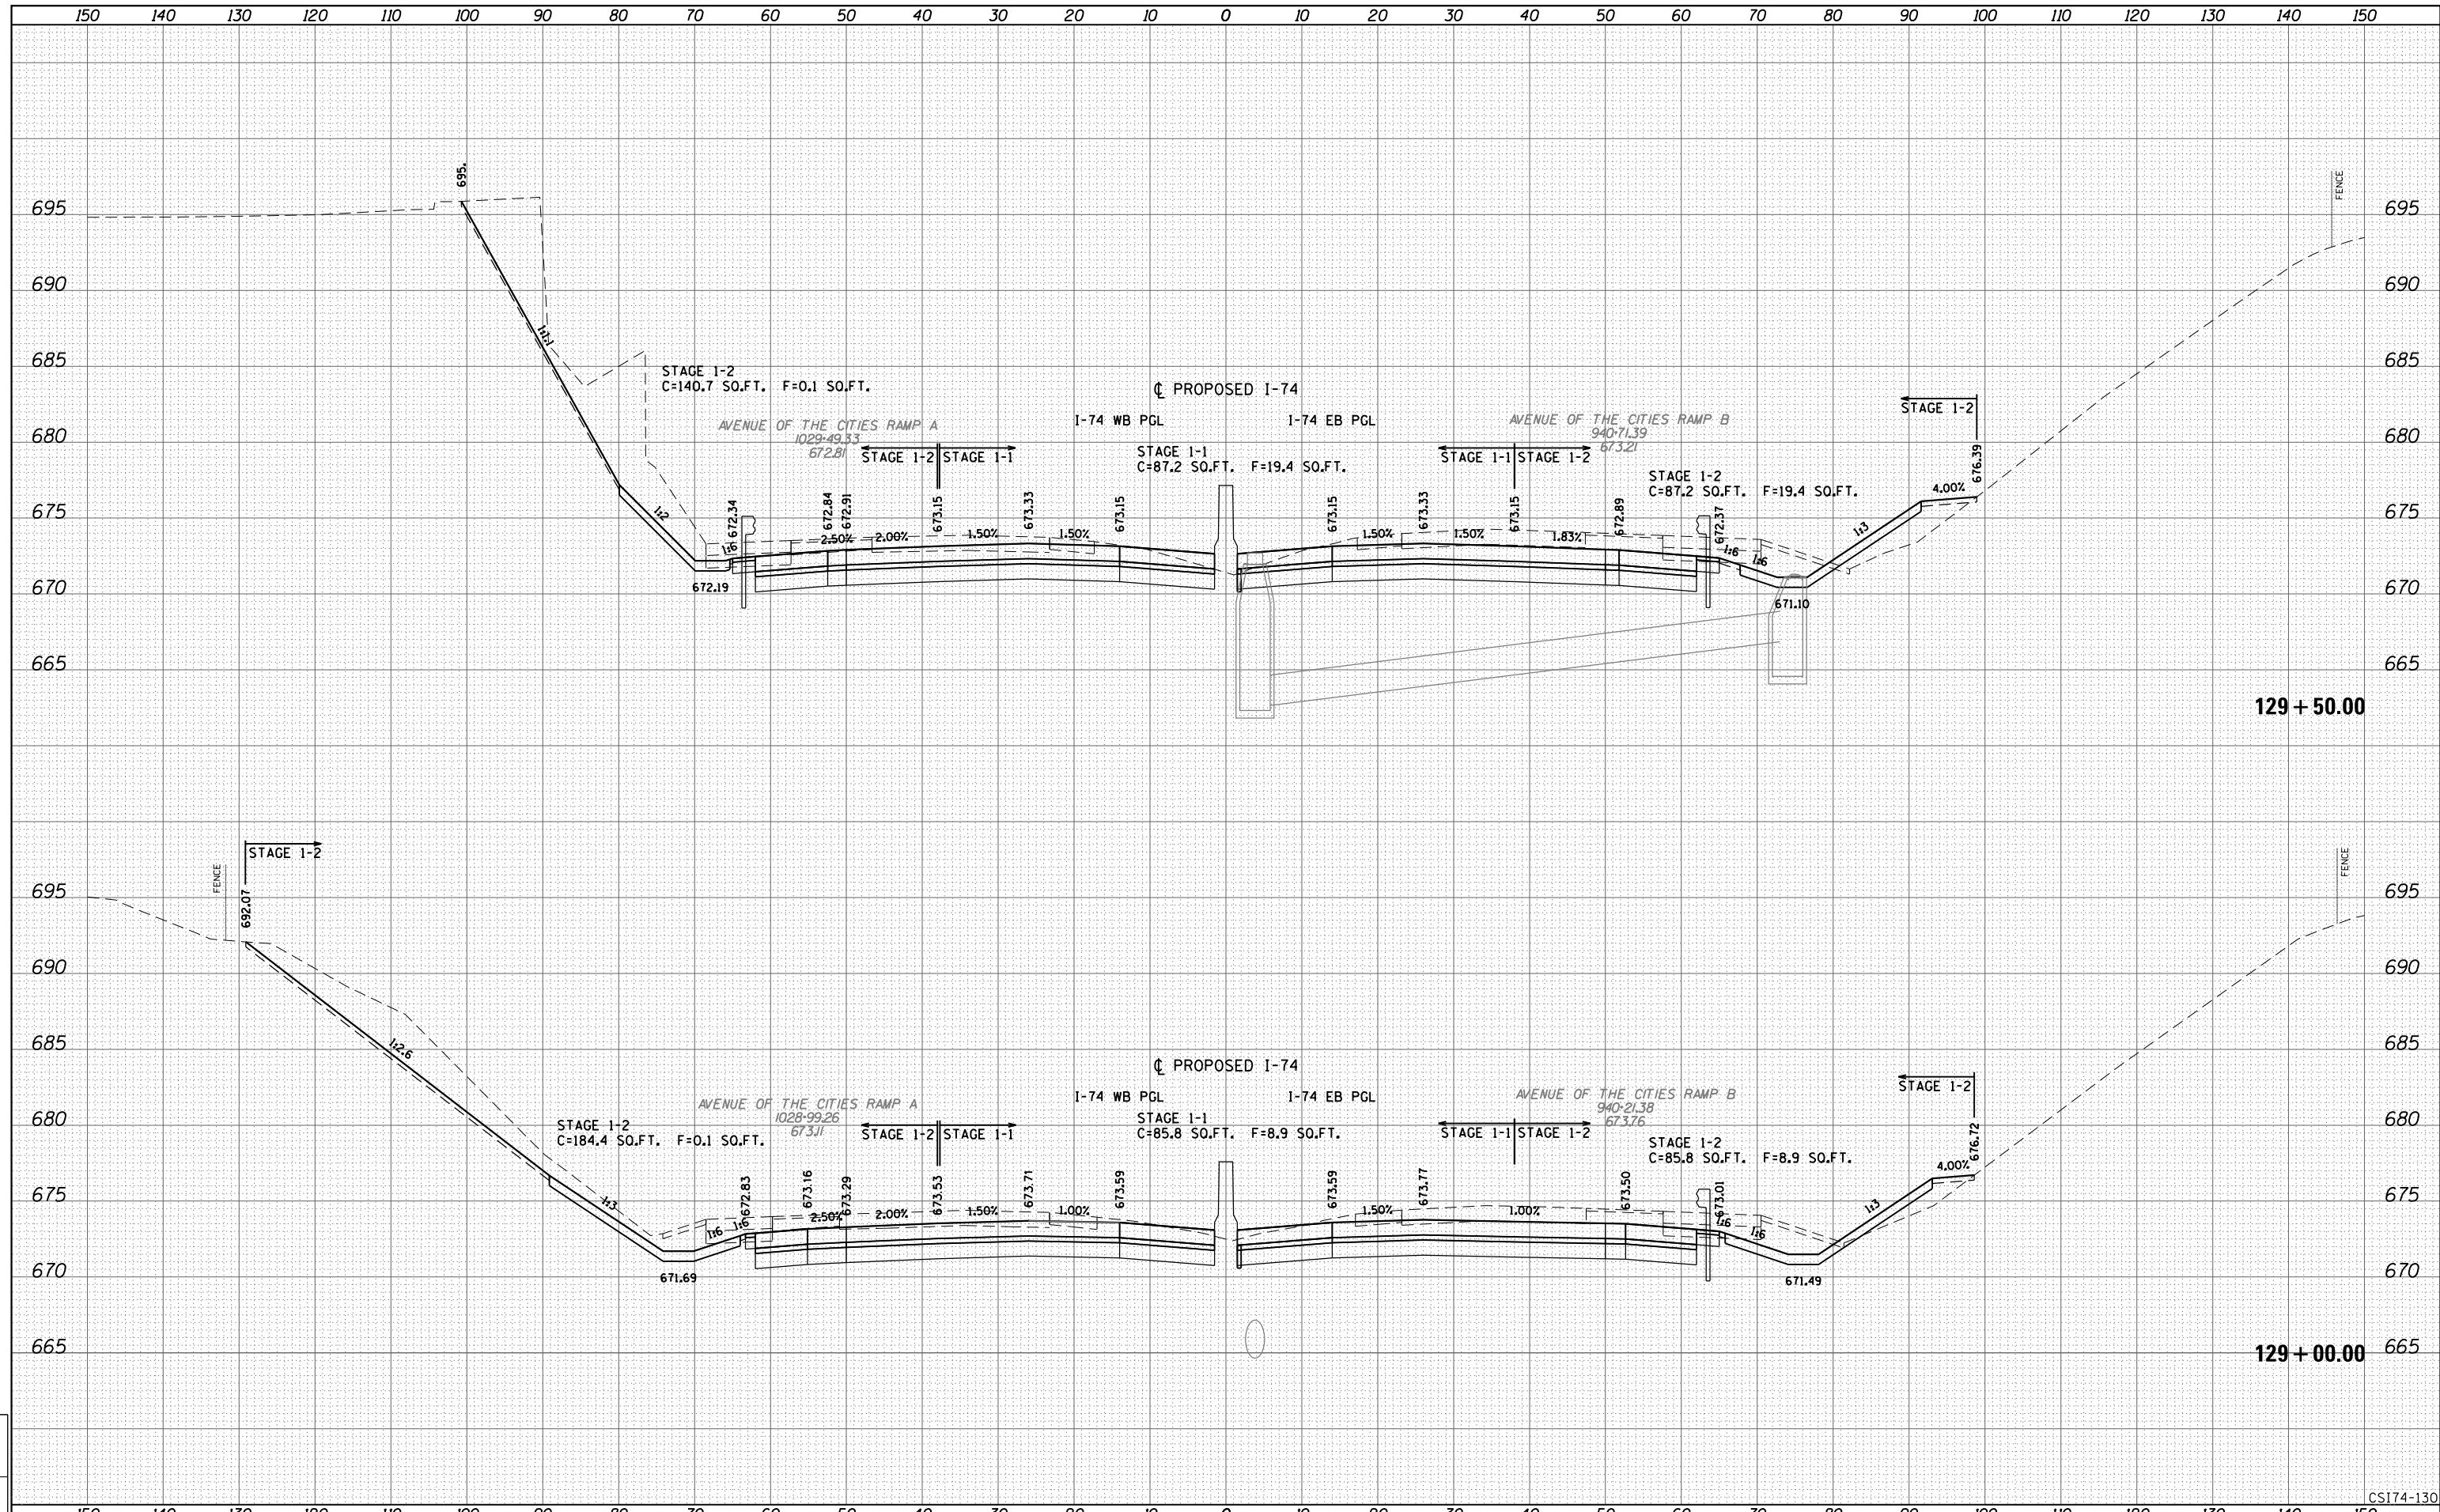

LAYOUT	
DRAWN	
REVIEWED	

FILE NAME =	D2CONCD-ABC-sht-xsc74.dgn	USER NAME =	bhador	DESIGNED -	BMH	REVISED -	
				DRAWN -	KMD	REVISED -	
		PLOT SCALE =		CHECKED -		REVISED -	
		PLOT DATE =	5/5/2017	DATE -	3/23/2017	REVISED -	

**STATE OF ILLINOIS
DEPARTMENT OF TRANSPORTATION**


**CROSS SECTIONS
I-74 MAINLINE**

SCALE: _____ SHEET NO. 130 OF 171 SHEETS STA. 129+00.00 TO STA. 129+50.00

F.A.I. RTE.	SECTION	COUNTY	TOTAL SHEETS	SHEET NO.
74	(81-1R-1 & 81-1HBR, HBR-1, HBR-2)	ROCK ISLAND	1867	1697
CONTRACT NO. 64E26			ILLINOIS FED. AID PROJECT	

CSI74-130

Alfred Benesch & Company
205 North Michigan Avenue, Suite 2400
Chicago, Illinois 60601
312-585-6450

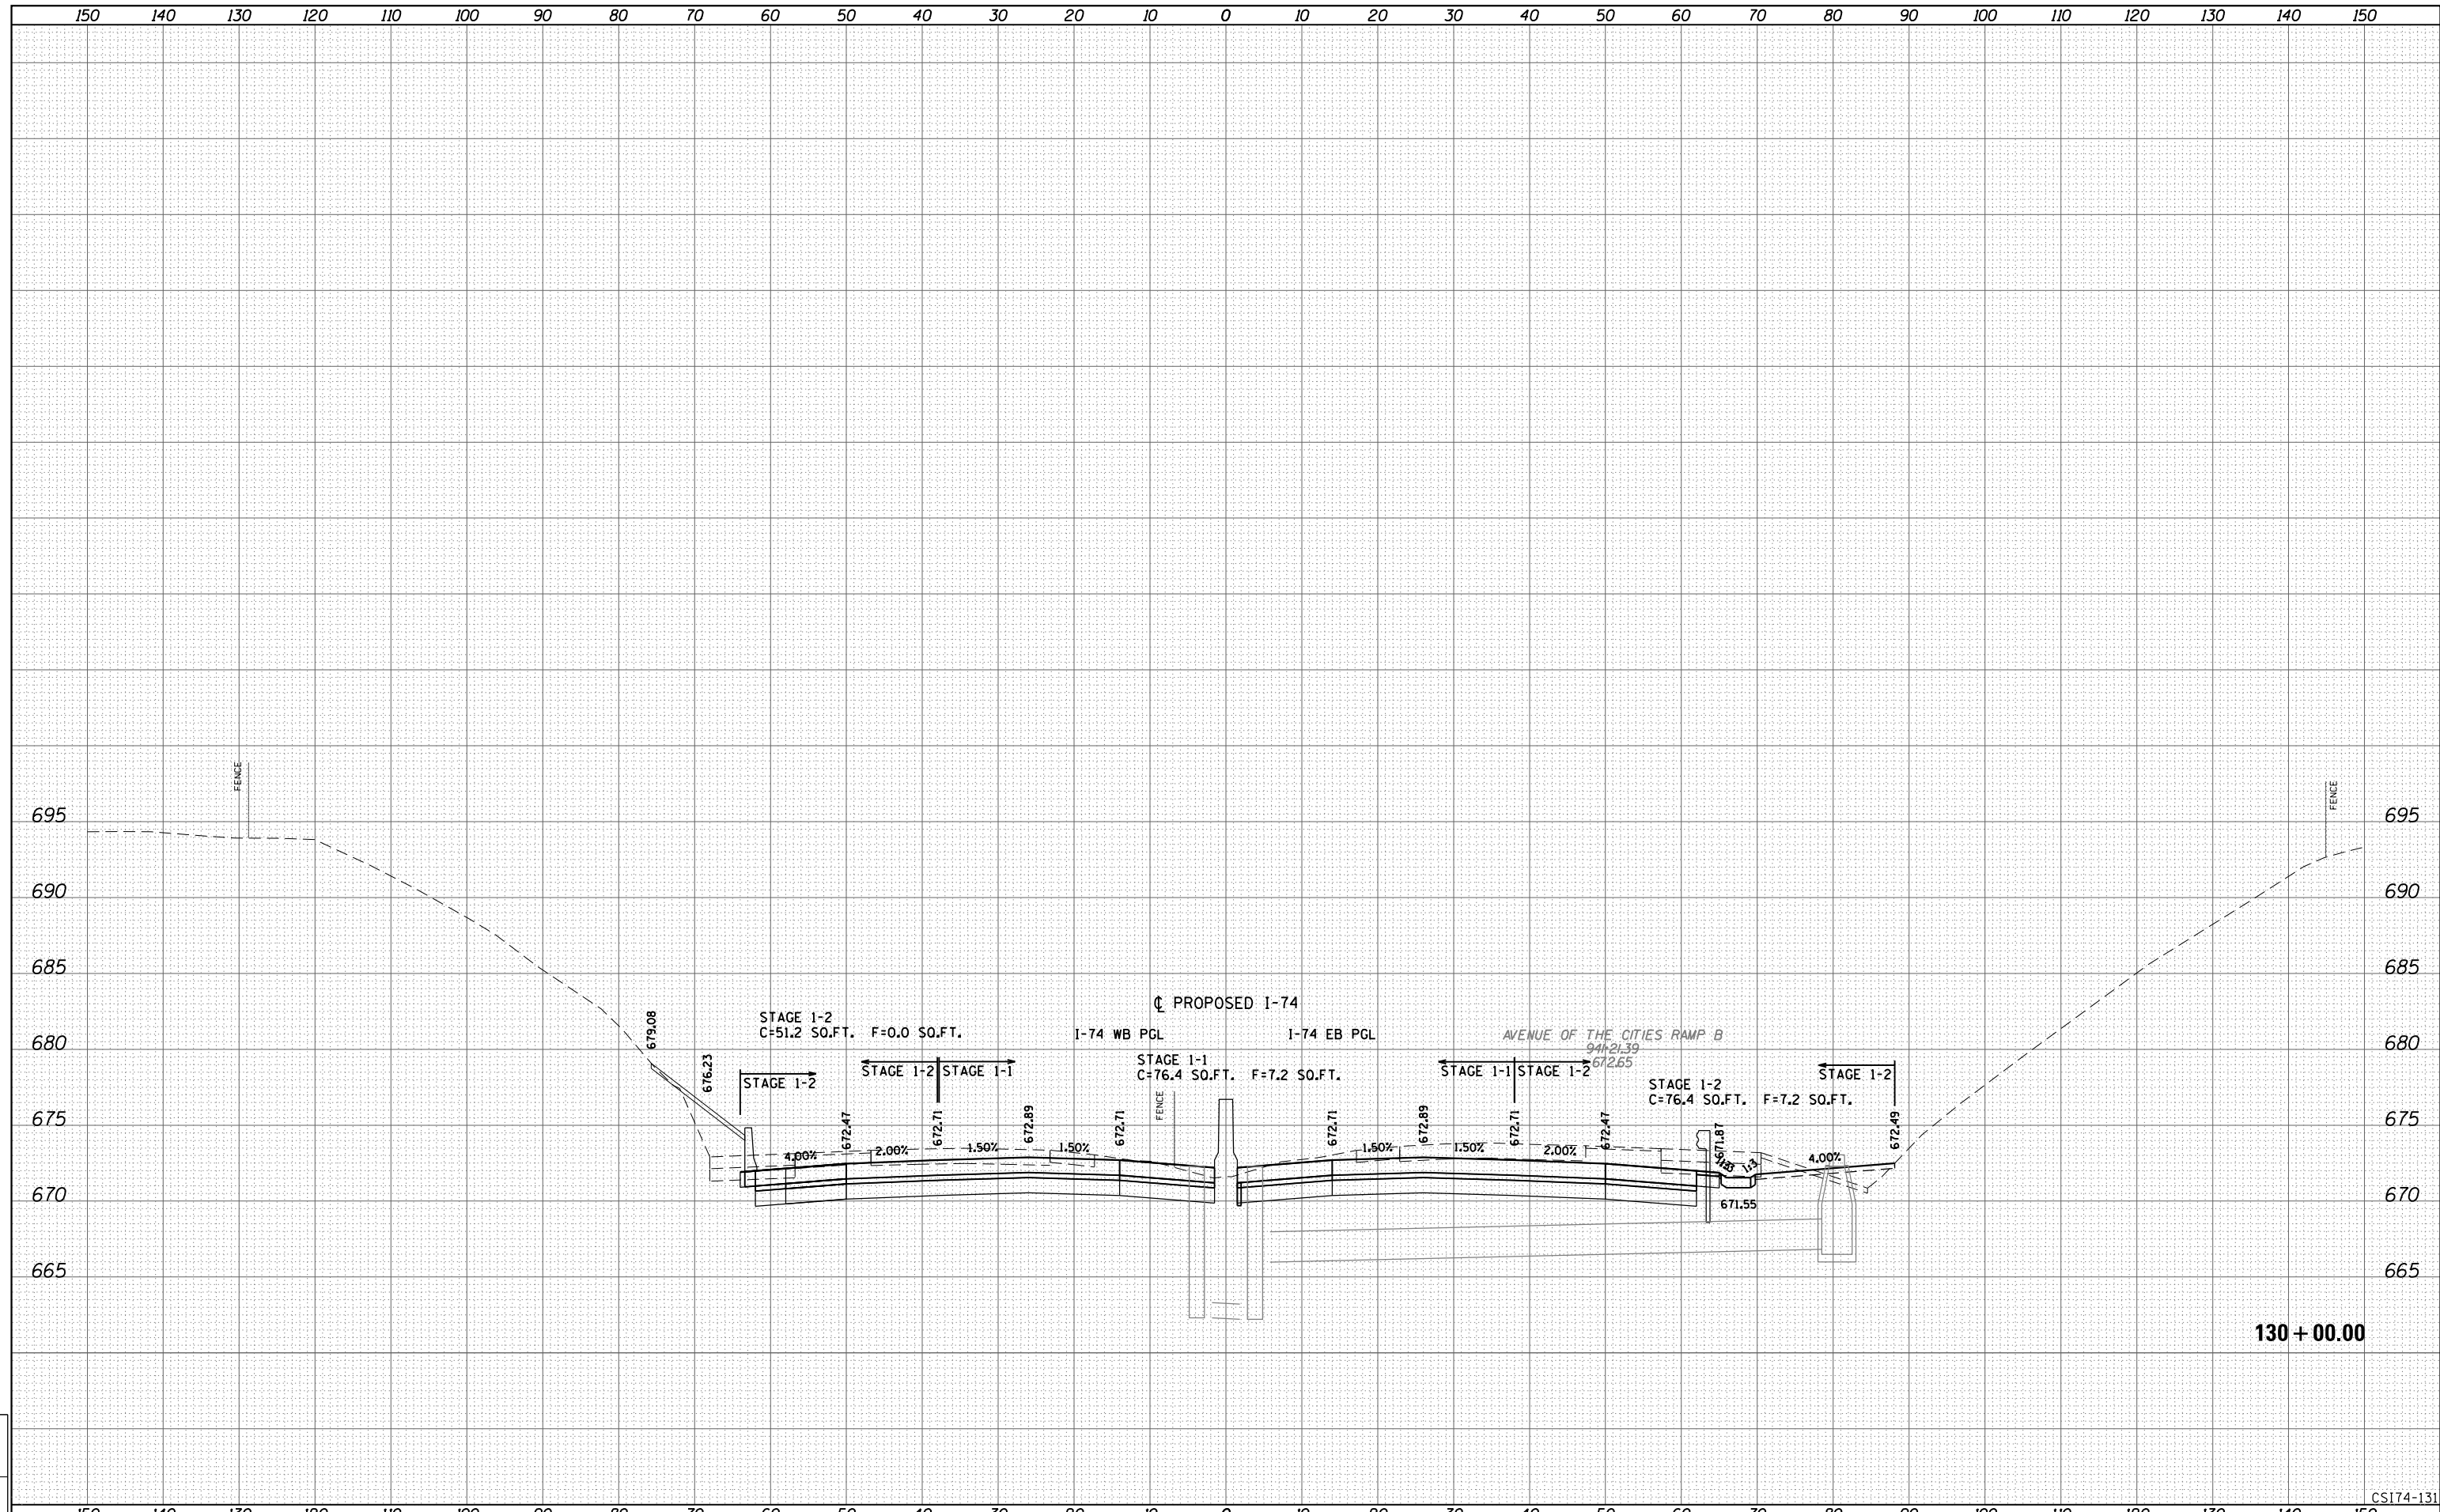

LAYOUT	
DRAWN	
REVIEWED	

FILE NAME - D2CONCD-ABC-sht-xsc74.dgn	USER NAME - bhador	DESIGNED - BMH	REVISED -
PLOT SCALE -	CHECKED - KMD	DRAWN - KMD	REVISED -
PLOT DATE - 5/5/2017	DATE - 3/23/2017		REVISED -


**STATE OF ILLINOIS
DEPARTMENT OF TRANSPORTATION**

CROSS SECTIONS I-74 MAINLINE	
SCALE: _____	SHEET NO. 131 OF 171 SHEETS
STA. 130+00.00 TO STA. 130+00.00	

F.A.I. RTE.	SECTION	COUNTY	TOTAL SHEETS	SHEET NO.
74	(81-1R-1 & 81-1HBR, HBR-1, HBR-2)	ROCK ISLAND	1867	1698
CONTRACT NO. 64E26			ILLINOIS FED. AID PROJECT	

CSI74-131

Alfred Benesch & Company
205 North Michigan Avenue, Suite 2400
Chicago, Illinois 60601
312-585-5450

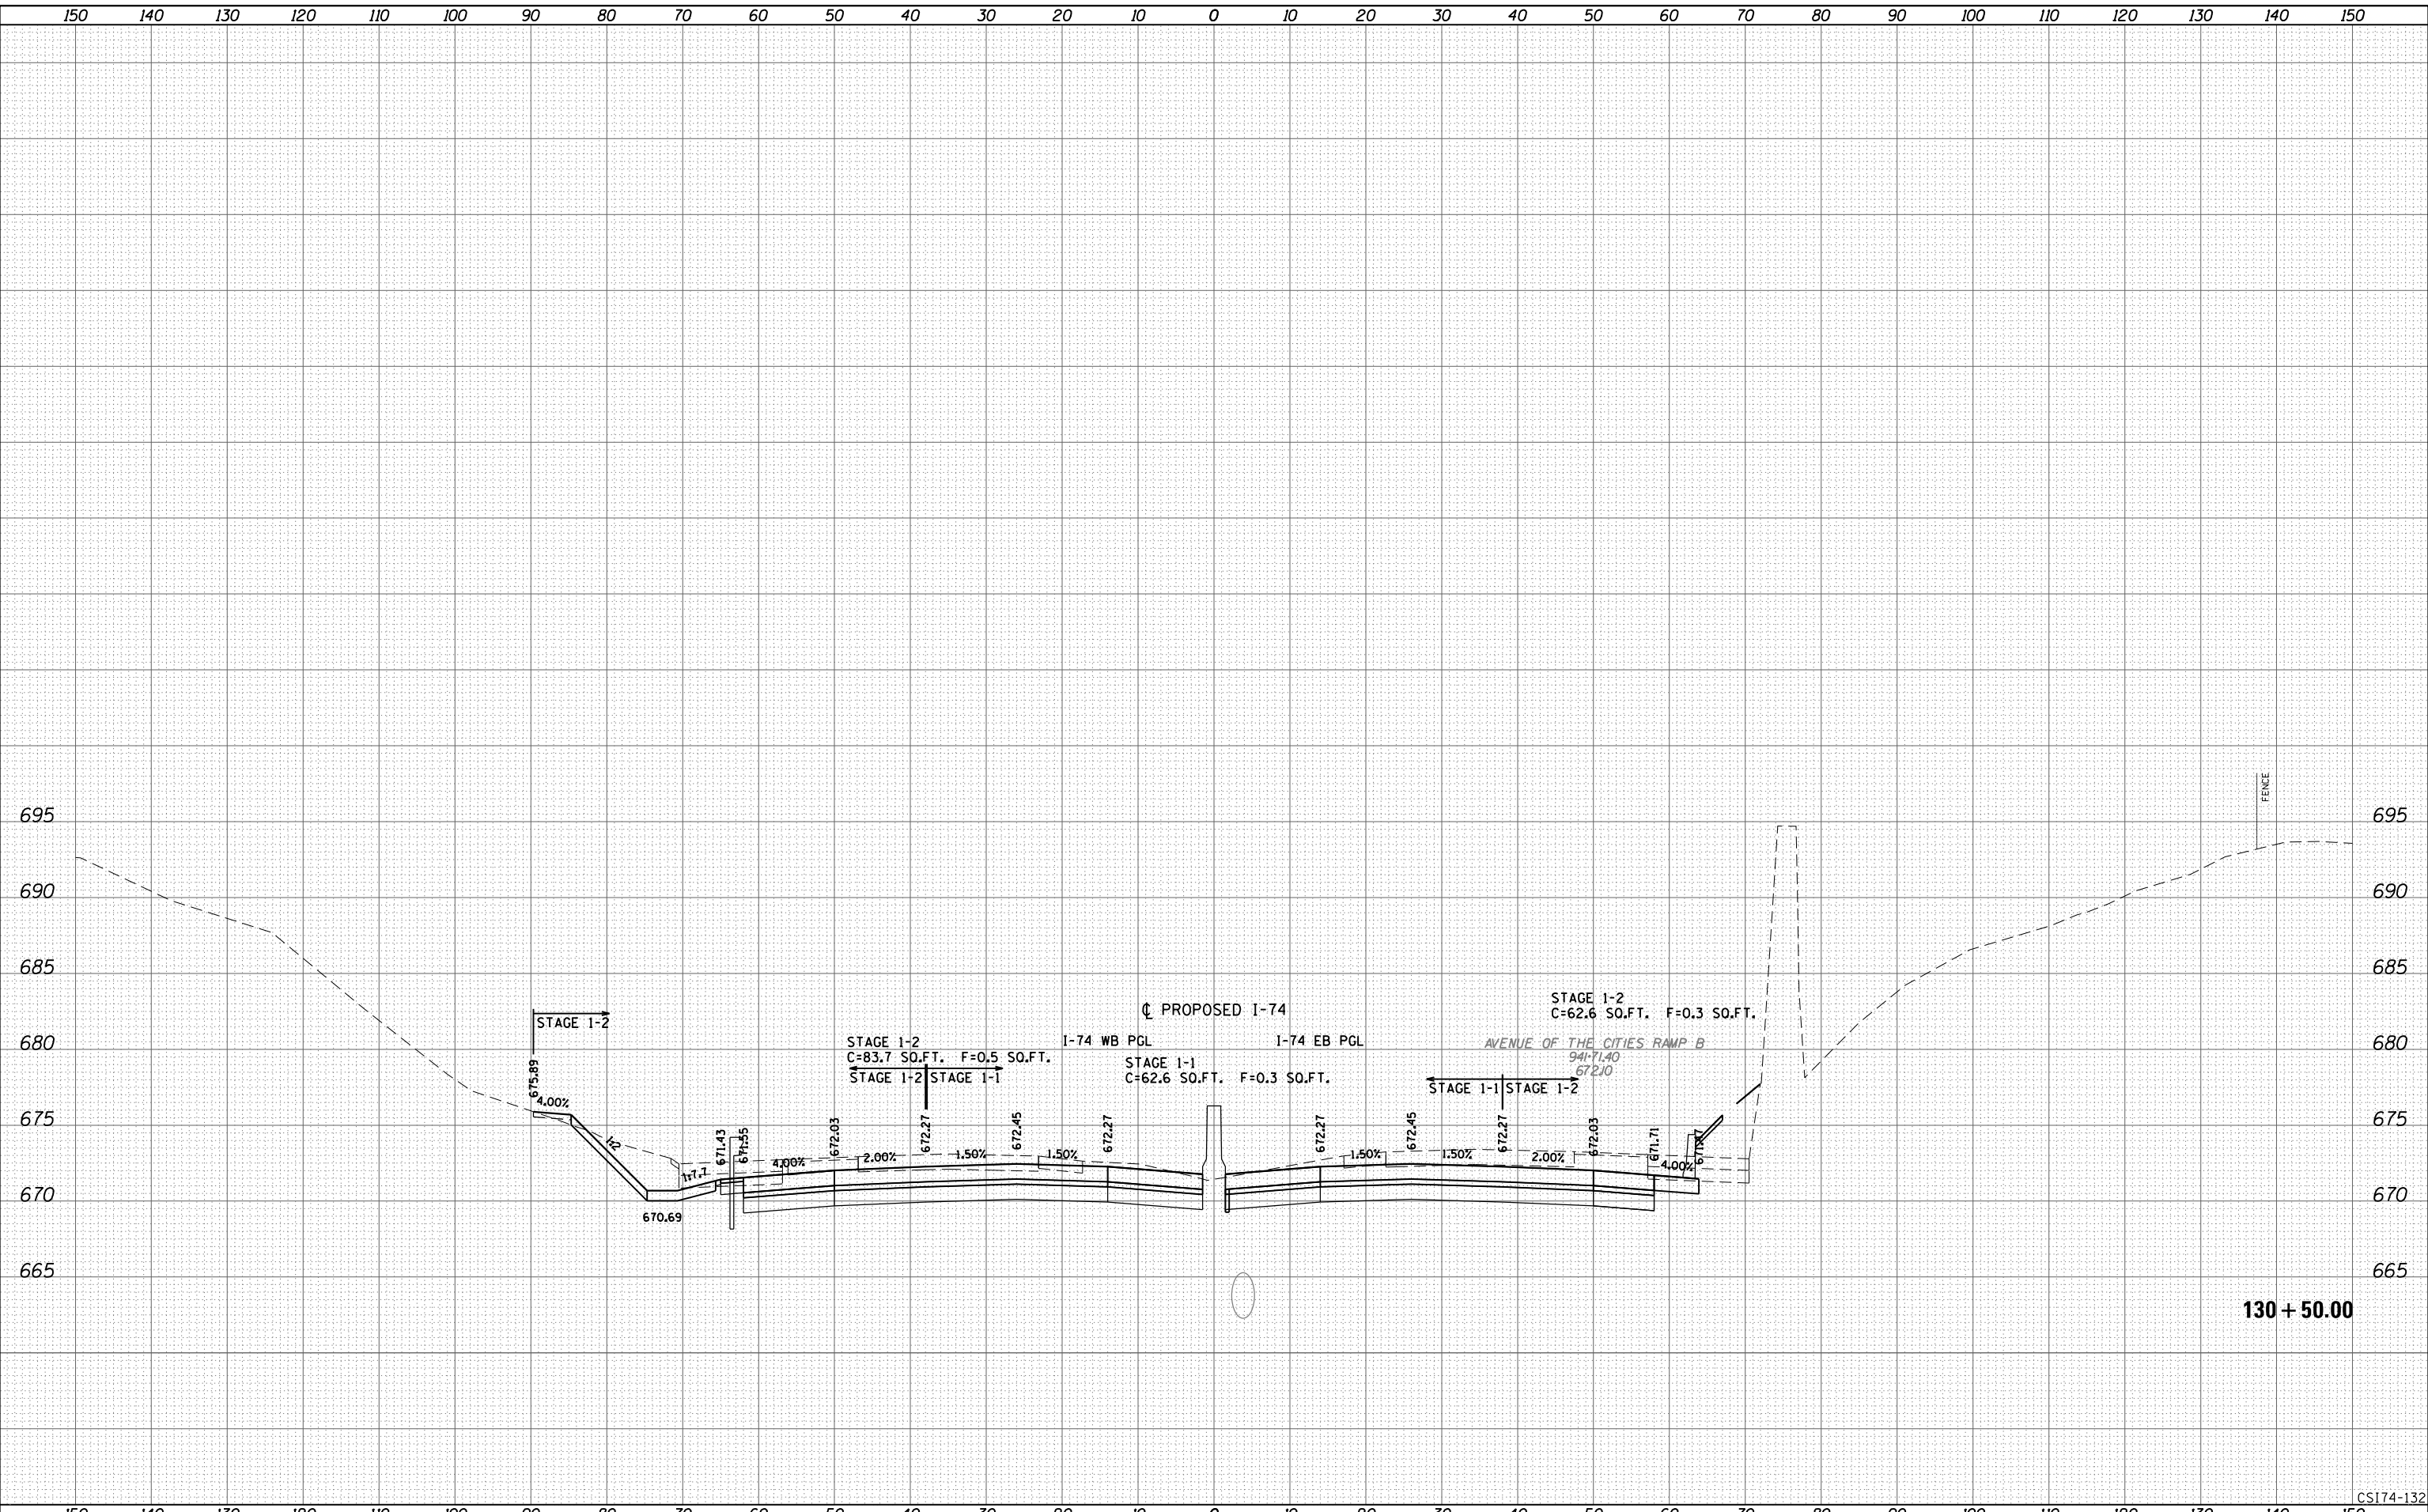

LAYOUT	
DRAWN	
REVIEWED	

FILE NAME = D2CONCO-ABC-sht-xsc74.dgn
USER NAME = bhador

DESIGNED - BMH	REVISÉD -
DRAWN - KMD	REVISÉD -
CHECKED -	REVISÉD -
DATE - 3/23/2017	REVISÉD -

**STATE OF ILLINOIS
DEPARTMENT OF TRANSPORTATION**


**CROSS SECTIONS
I-74 MAINLINE**

SCALE: _____ SHEET NO. 132 OF 171 SHEETS STA. 130+50.00 TO STA. 130+50.00

F.A.I. RTE.	SECTION	COUNTY	TOTAL SHEETS	SHEET NO.
74	(81-1R-1 & 81-1HBR, HBR-1, HBR-2)	ROCK ISLAND	1867	1699
CONTRACT NO. 64E26			ILLINOIS FED. AID PROJECT	

CSI74-132

Alfred Benesch & Company
205 North Michigan Avenue, Suite 2400
Chicago, Illinois 60601
312-585-5450

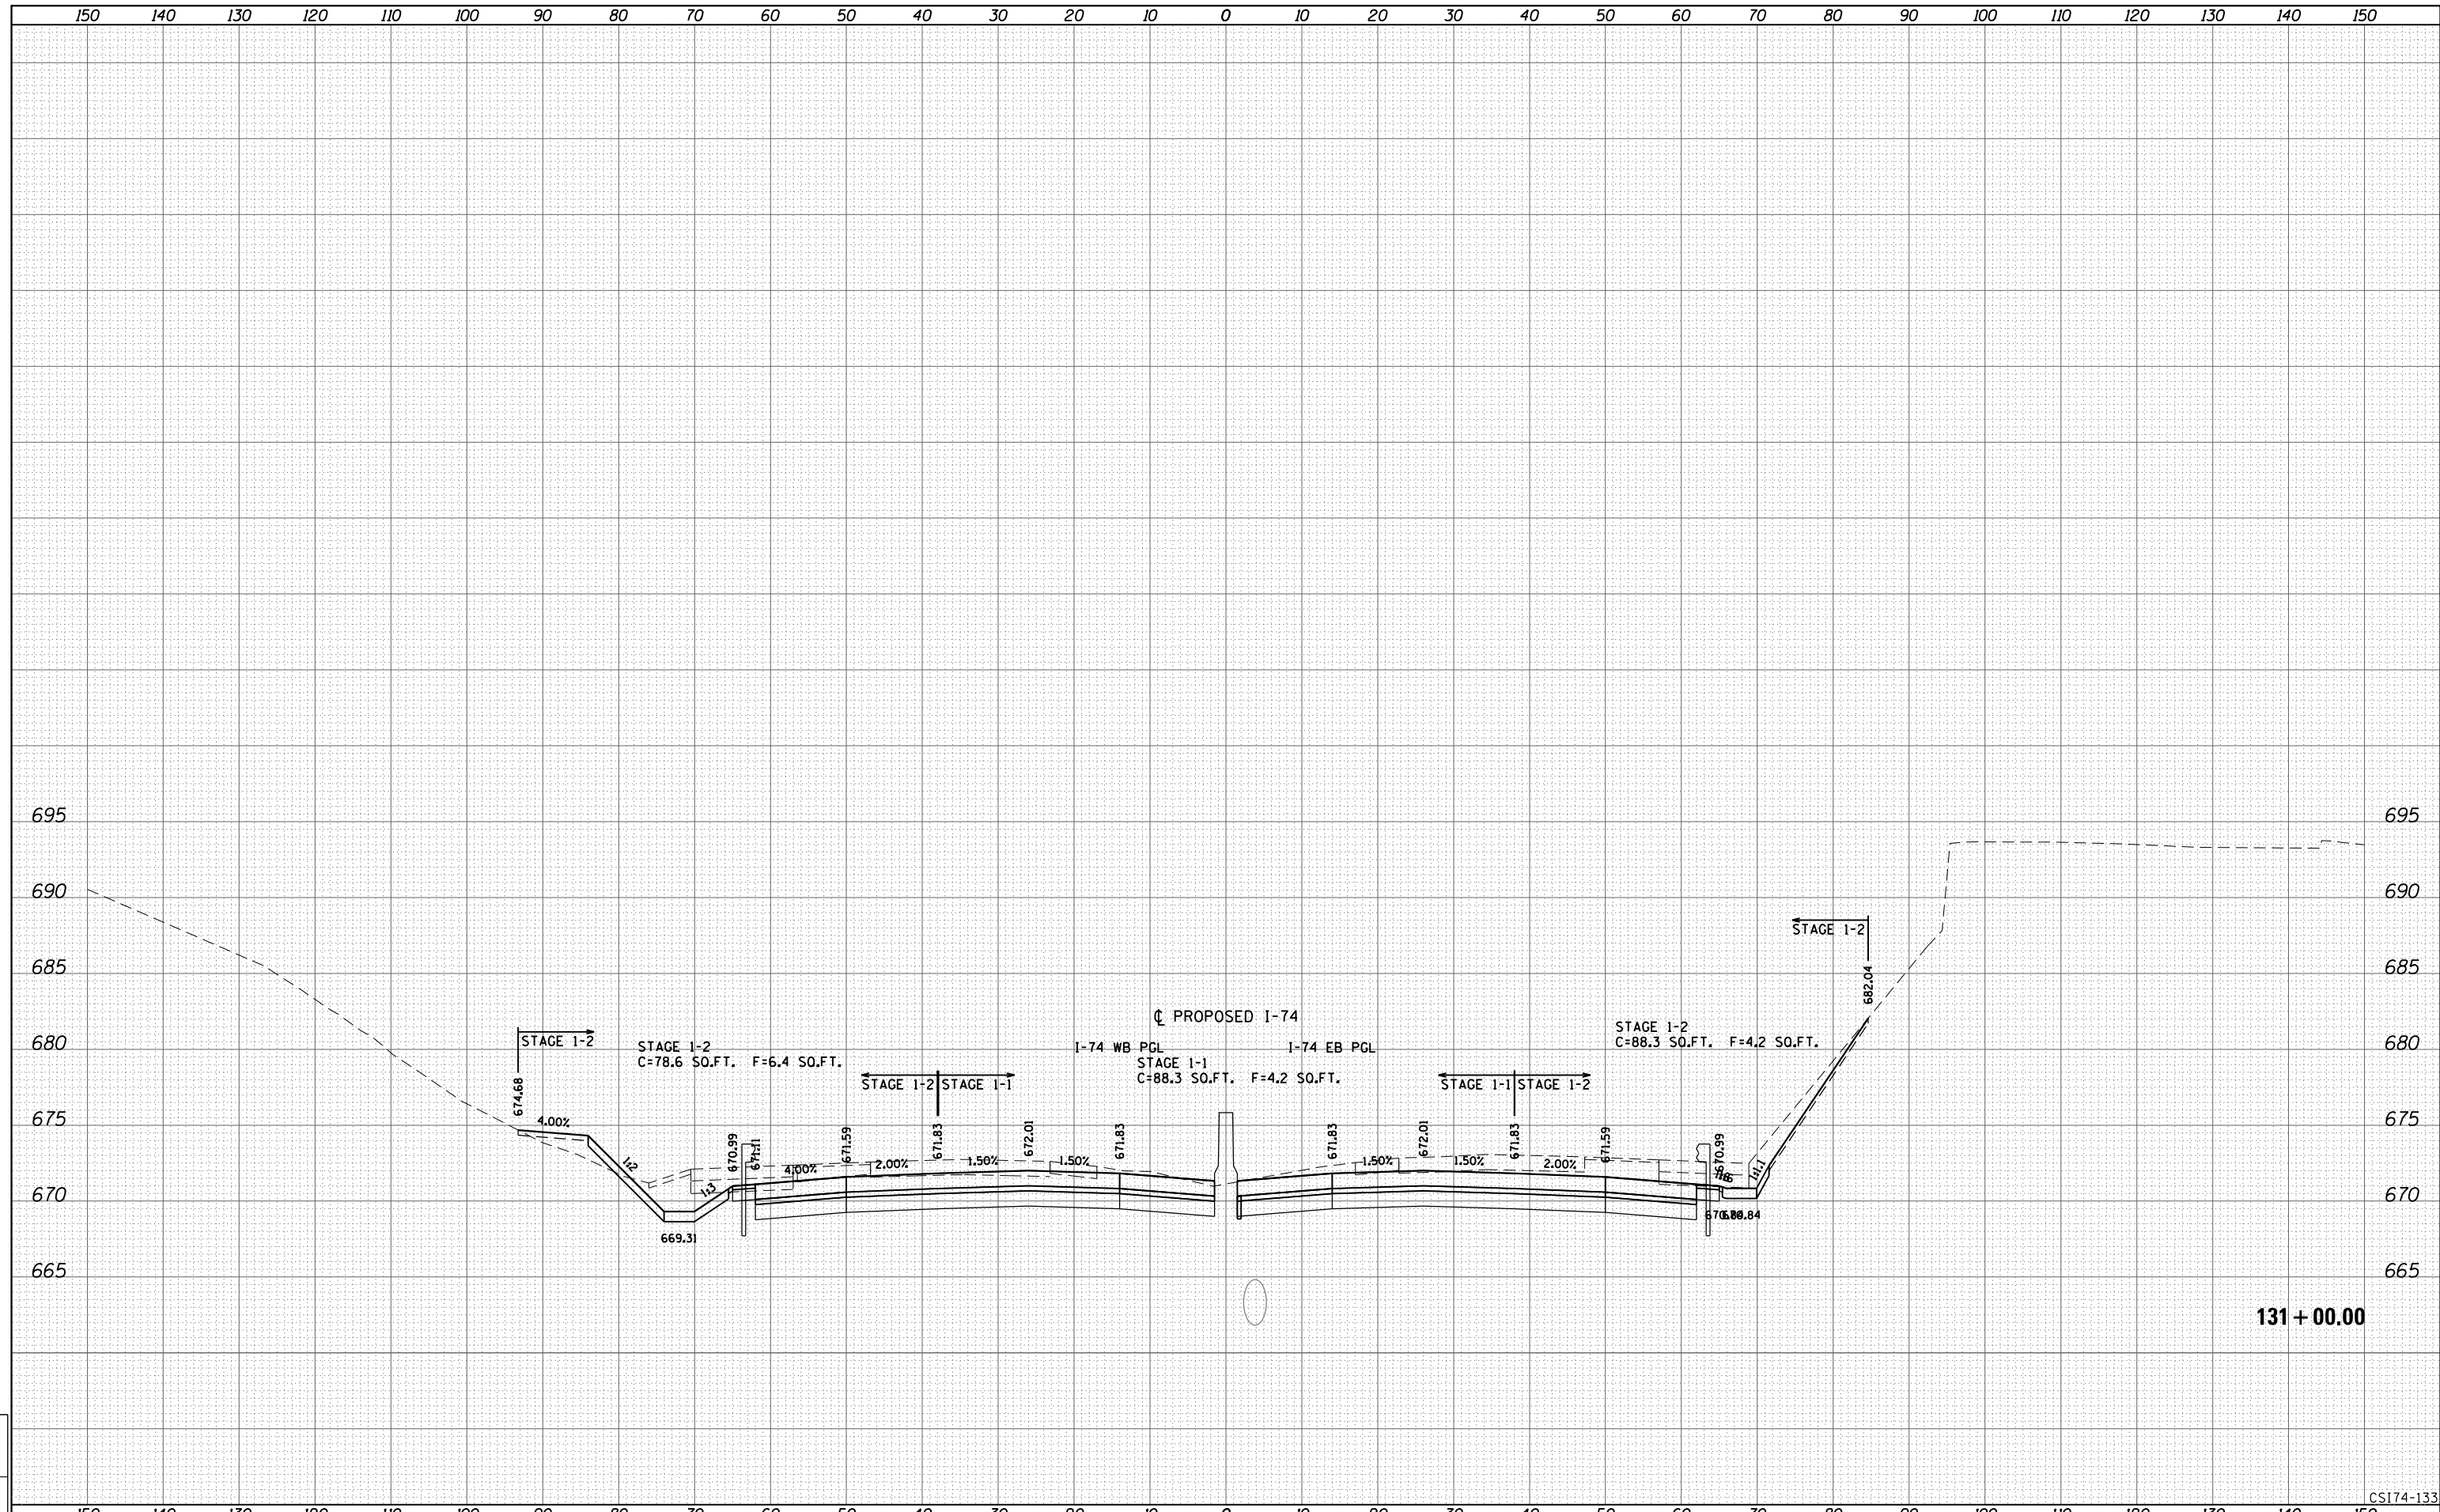

131 + 00.00

CSI74-133

LAYOUT	
DRAWN	
REVIEWED	

FILE NAME = D2CONC0-ABC-sht-xsc74.dgn

USER NAME = bhador
 DESIGNED - BMH
 DRAWN - KMD
 CHECKED -
 PLOT DATE = 5/5/2017
 DATE - 3/23/2017

REVISED -
 REVISED -
 REVISED -
 REVISED -

**STATE OF ILLINOIS
 DEPARTMENT OF TRANSPORTATION**

**CROSS SECTIONS
 I-74 MAINLINE**

SCALE: _____ SHEET NO. 133 OF 171 SHEETS STA. 131+00.00 TO STA. 131+00.00

F.A.I. RTE.	SECTION	COUNTY	TOTAL SHEETS	SHEET NO.
74	(81-1R-1 & 81-1HBR, HBR-1, HBR-2)	ROCK ISLAND	1867	1700
CONTRACT NO. 64E26				

ILLINOIS FED. AID PROJECT