


FINAL SURVEY NO.	SURVEYED BY	DATE
NOTE BOOK NO.	DATE	
AREAS CHECKED	AREAS CHECKED	

ORIGINAL SURVEY NO.	SURVEYED BY	DATE
NOTE BOOK NO.	DATE	
AREAS CHECKED	AREAS CHECKED	

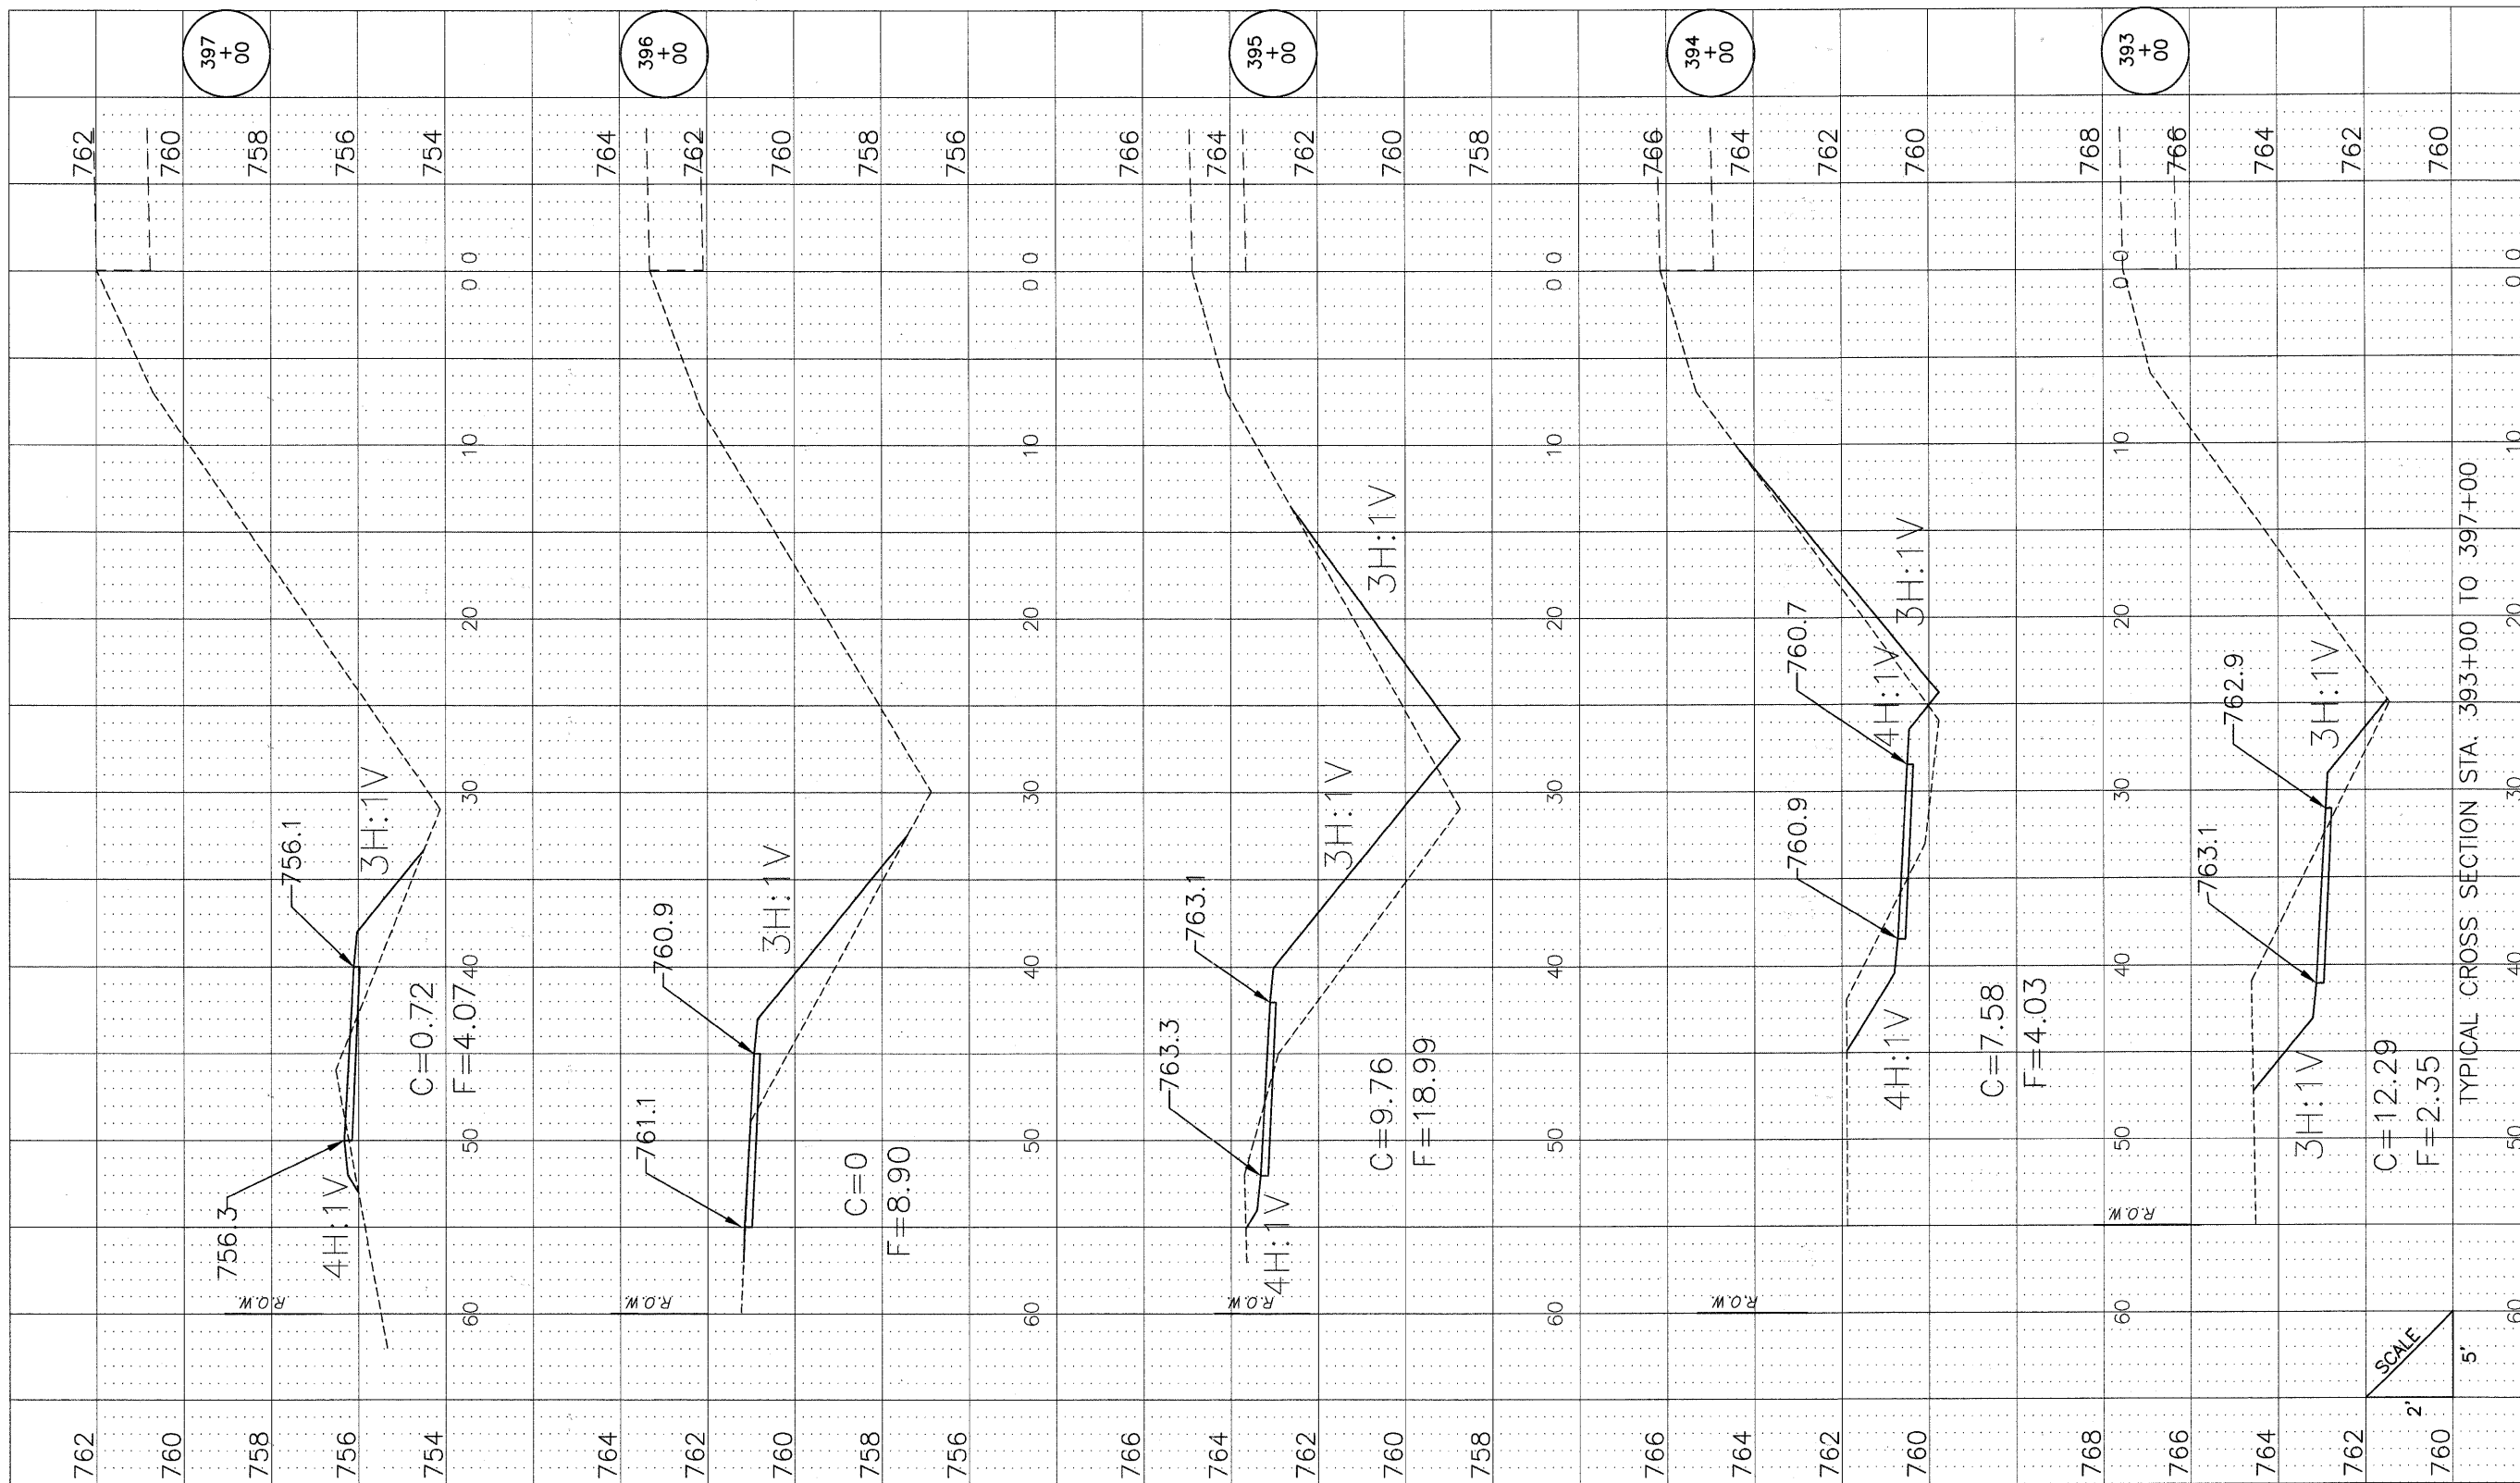

HIGGINS ROAD

DETAILS.DWG

DRAWN	REVIS
CHECKED	REVIS
DATE	REVIS



VILLAGE OF
HOFFMAN ESTATES
 1900 Hassell Road, Hoffman Estates, IL 60169
 Phone Number: 847 252-5800

Higgins Road Bicycle and Pedestrian Project
 Cross Sections

SCALE: H 1"=5', V 1"=2' SHEET NO. 7 OF 12 SHEETS STA. 393+00 TO STA. 397+00

ROUTE	SECTION	COUNTY	SHEETS	NO.
341	08-00080-00-BT	Cook	86	81
CONTRACT NO. 63233				
ILLINOIS FED. AID PROJECT CMM 9003(243)				