



PROFILE NUMBERED BY: 3811
 PLOTTED BY: [blank]
 DATE: [blank]
 CHECKED BY: [blank]
 STRUCTURE NOTATION: [blank]

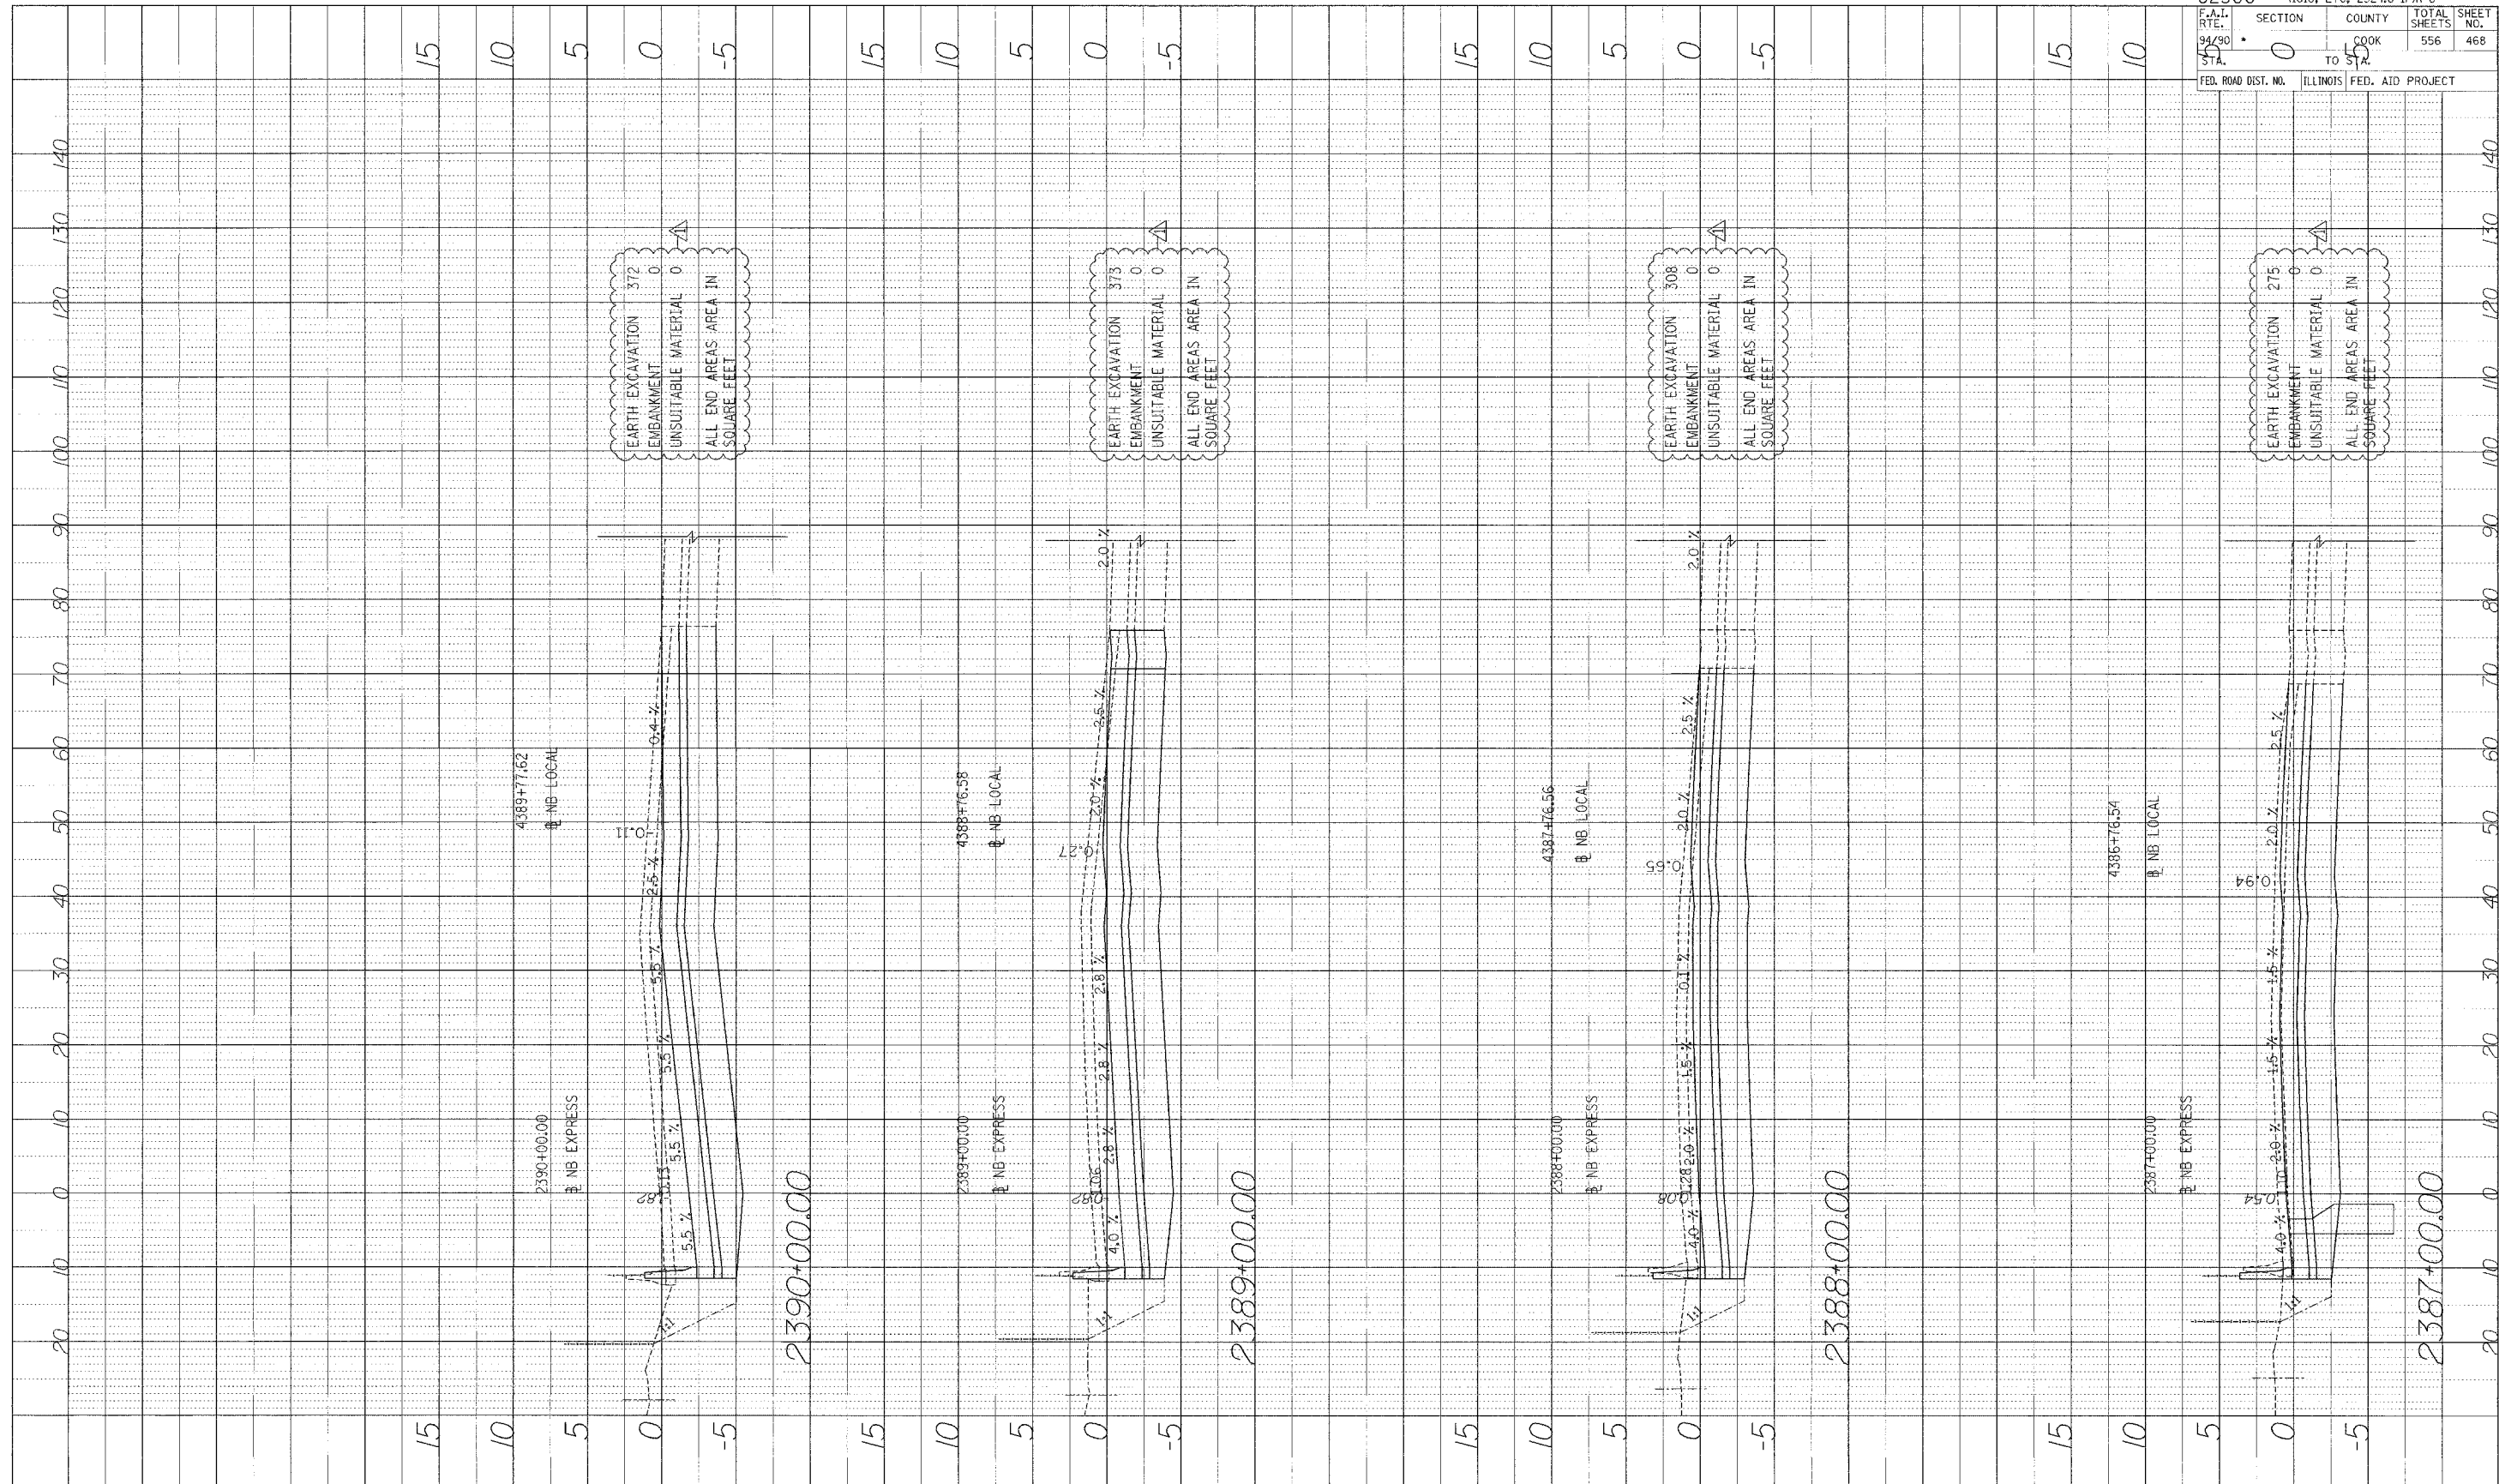

62300 • (1818, ETC, 2324.6-1PR-8	
F.A.I. R.T.E. 94/90	SECTION 0
FED. ROAD DIST. NO. ILLINOIS	FED. AID PROJECT
COUNTY COOK	TOTAL SHEETS 556
SHEET NO. 468	

Edwards AND Kelcey
 ONE NORTH FRANKLIN CHICAGO, IL 60606
 PHONE: (312) 251-3000
 FAX: (312) 251-3015
 WEB: WWW.EKCORP.COM

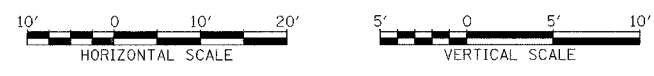

STA.

