

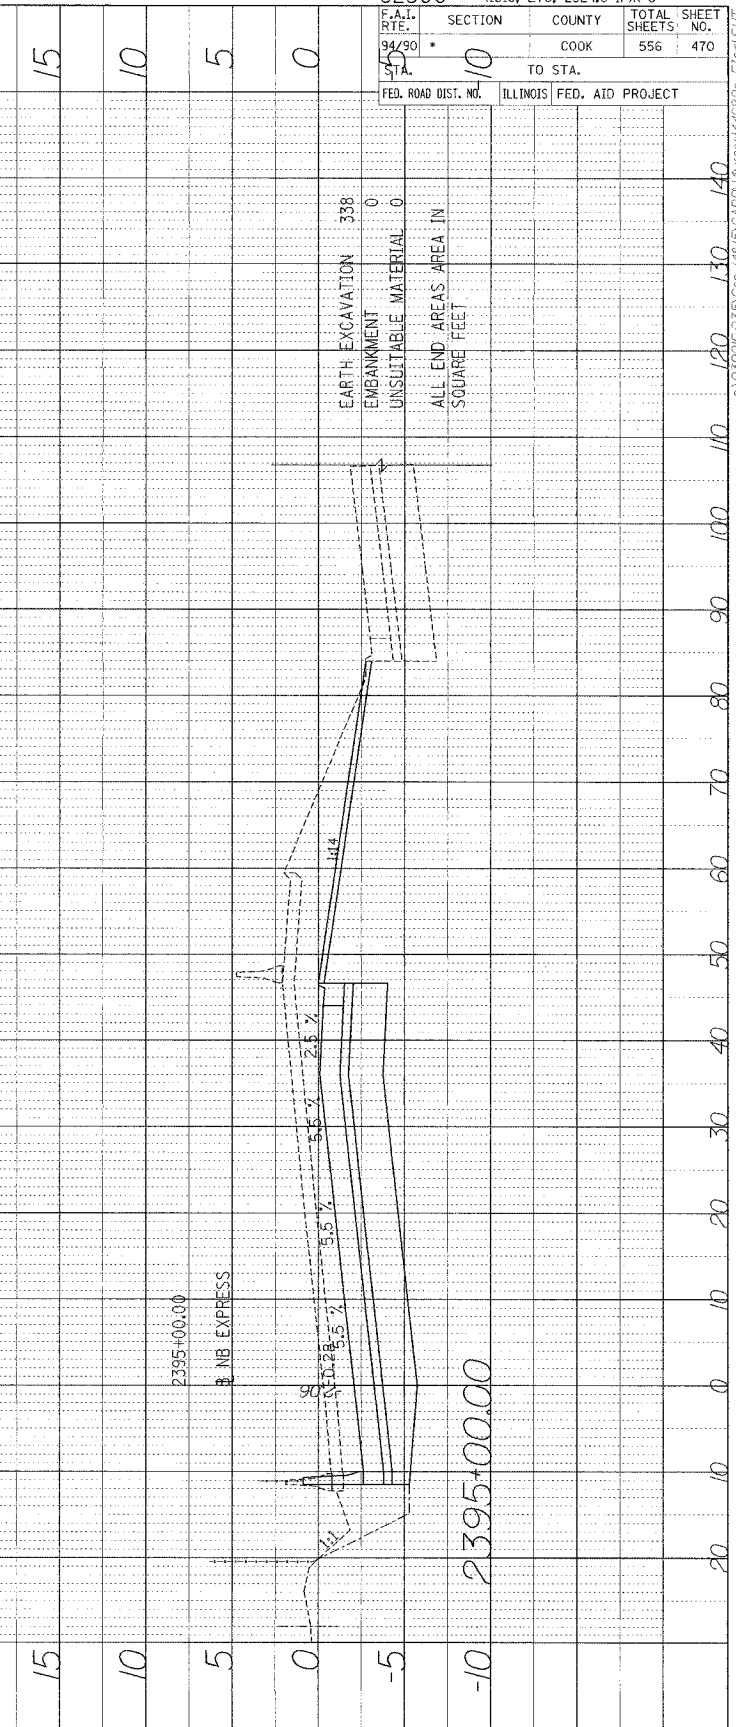
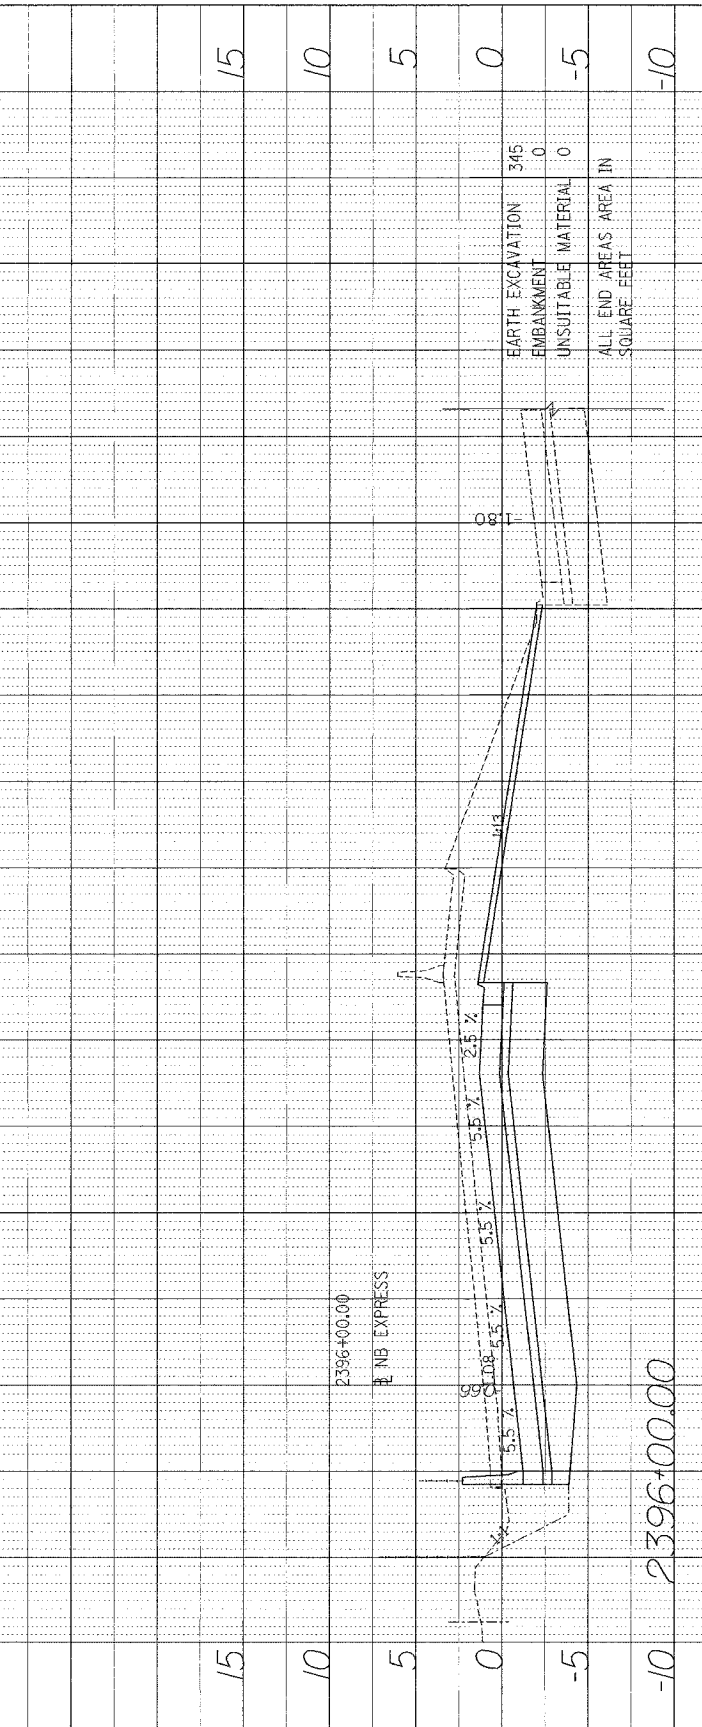



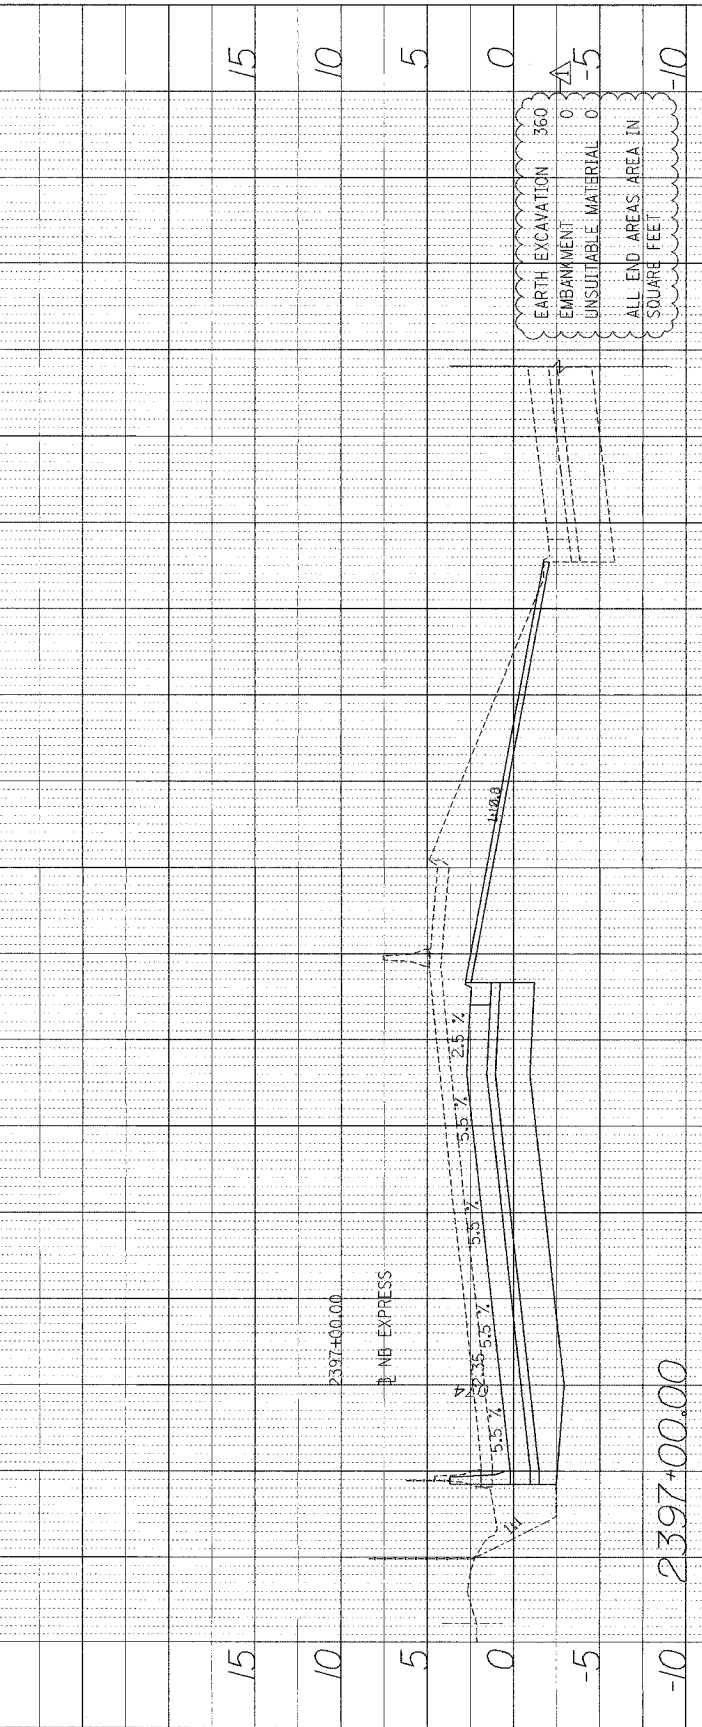

62300 • (1818, ETC, 2324.6-1)PR-8	
F.A.I. SECTION	COUNTY TOTAL SHEET NO.
94/90	COOK 556 470
TO STA.	
FED. ROAD DIST. NO.	ILLINOIS FED. AID PROJECT

**Edwards AND Kelcey**  
 ONE NORTH FRANKLIN  
 CHICAGO, IL 60606  
 PHONE: (312) 251-3000  
 FAX: (312) 251-3015  
 WEB: WWW.EKCORP.COM

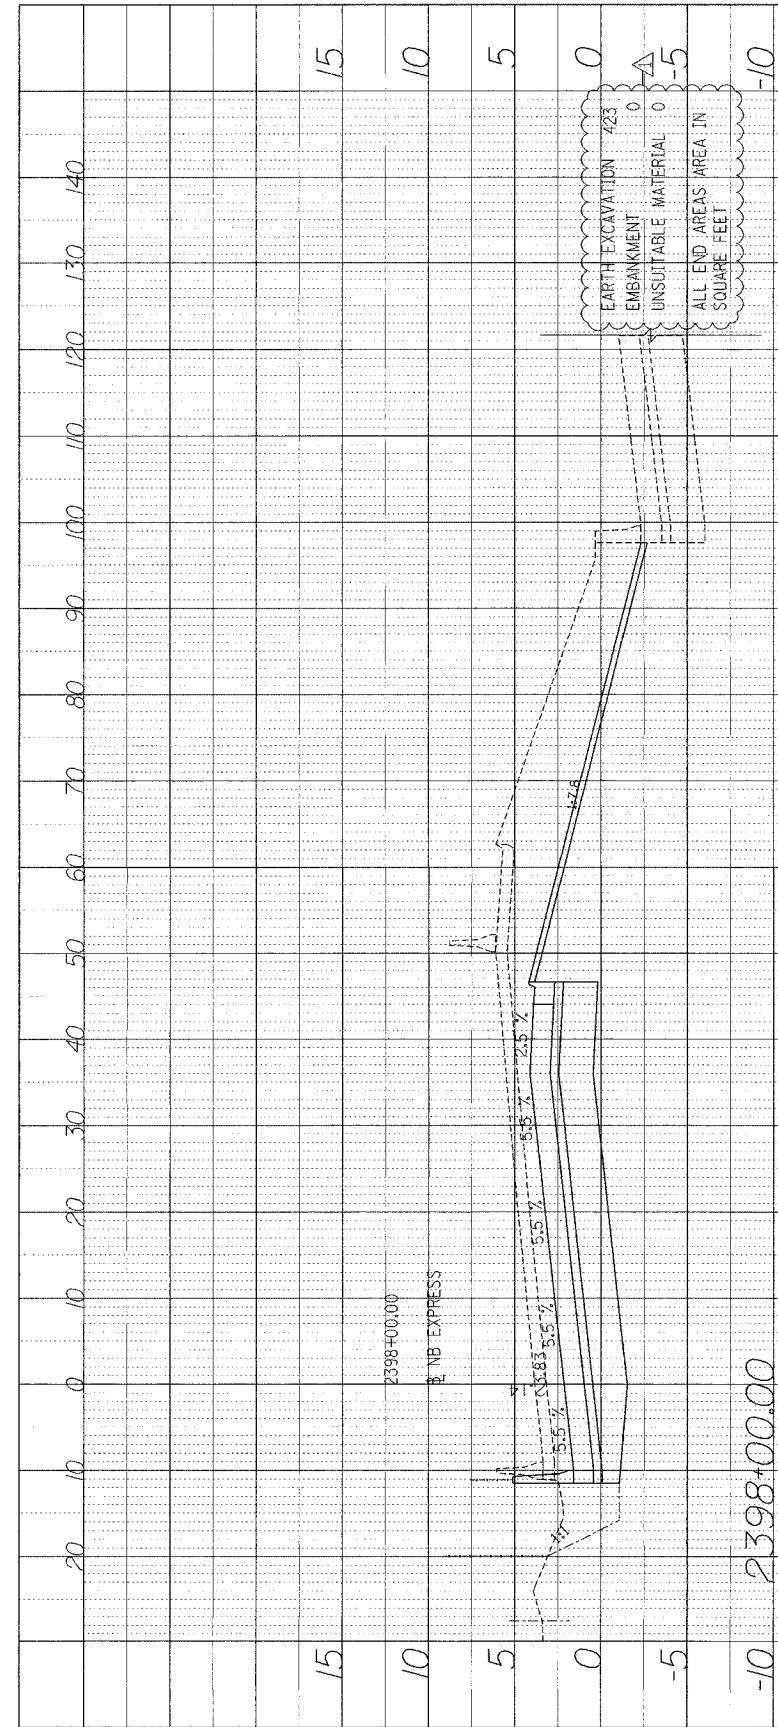

STA.

D:\03016\35\Con\14815\ADDV\Fxeed\44682c1\_Tra1.SIT