



PROFILE SHEET NO. DATE  
 PLOTTED BY  
 CHECKED BY  
 NOTE BOOK NO. AND DATE  
 NO. OF SHEETS  
 STRUCTURE NOTATION (C/F)

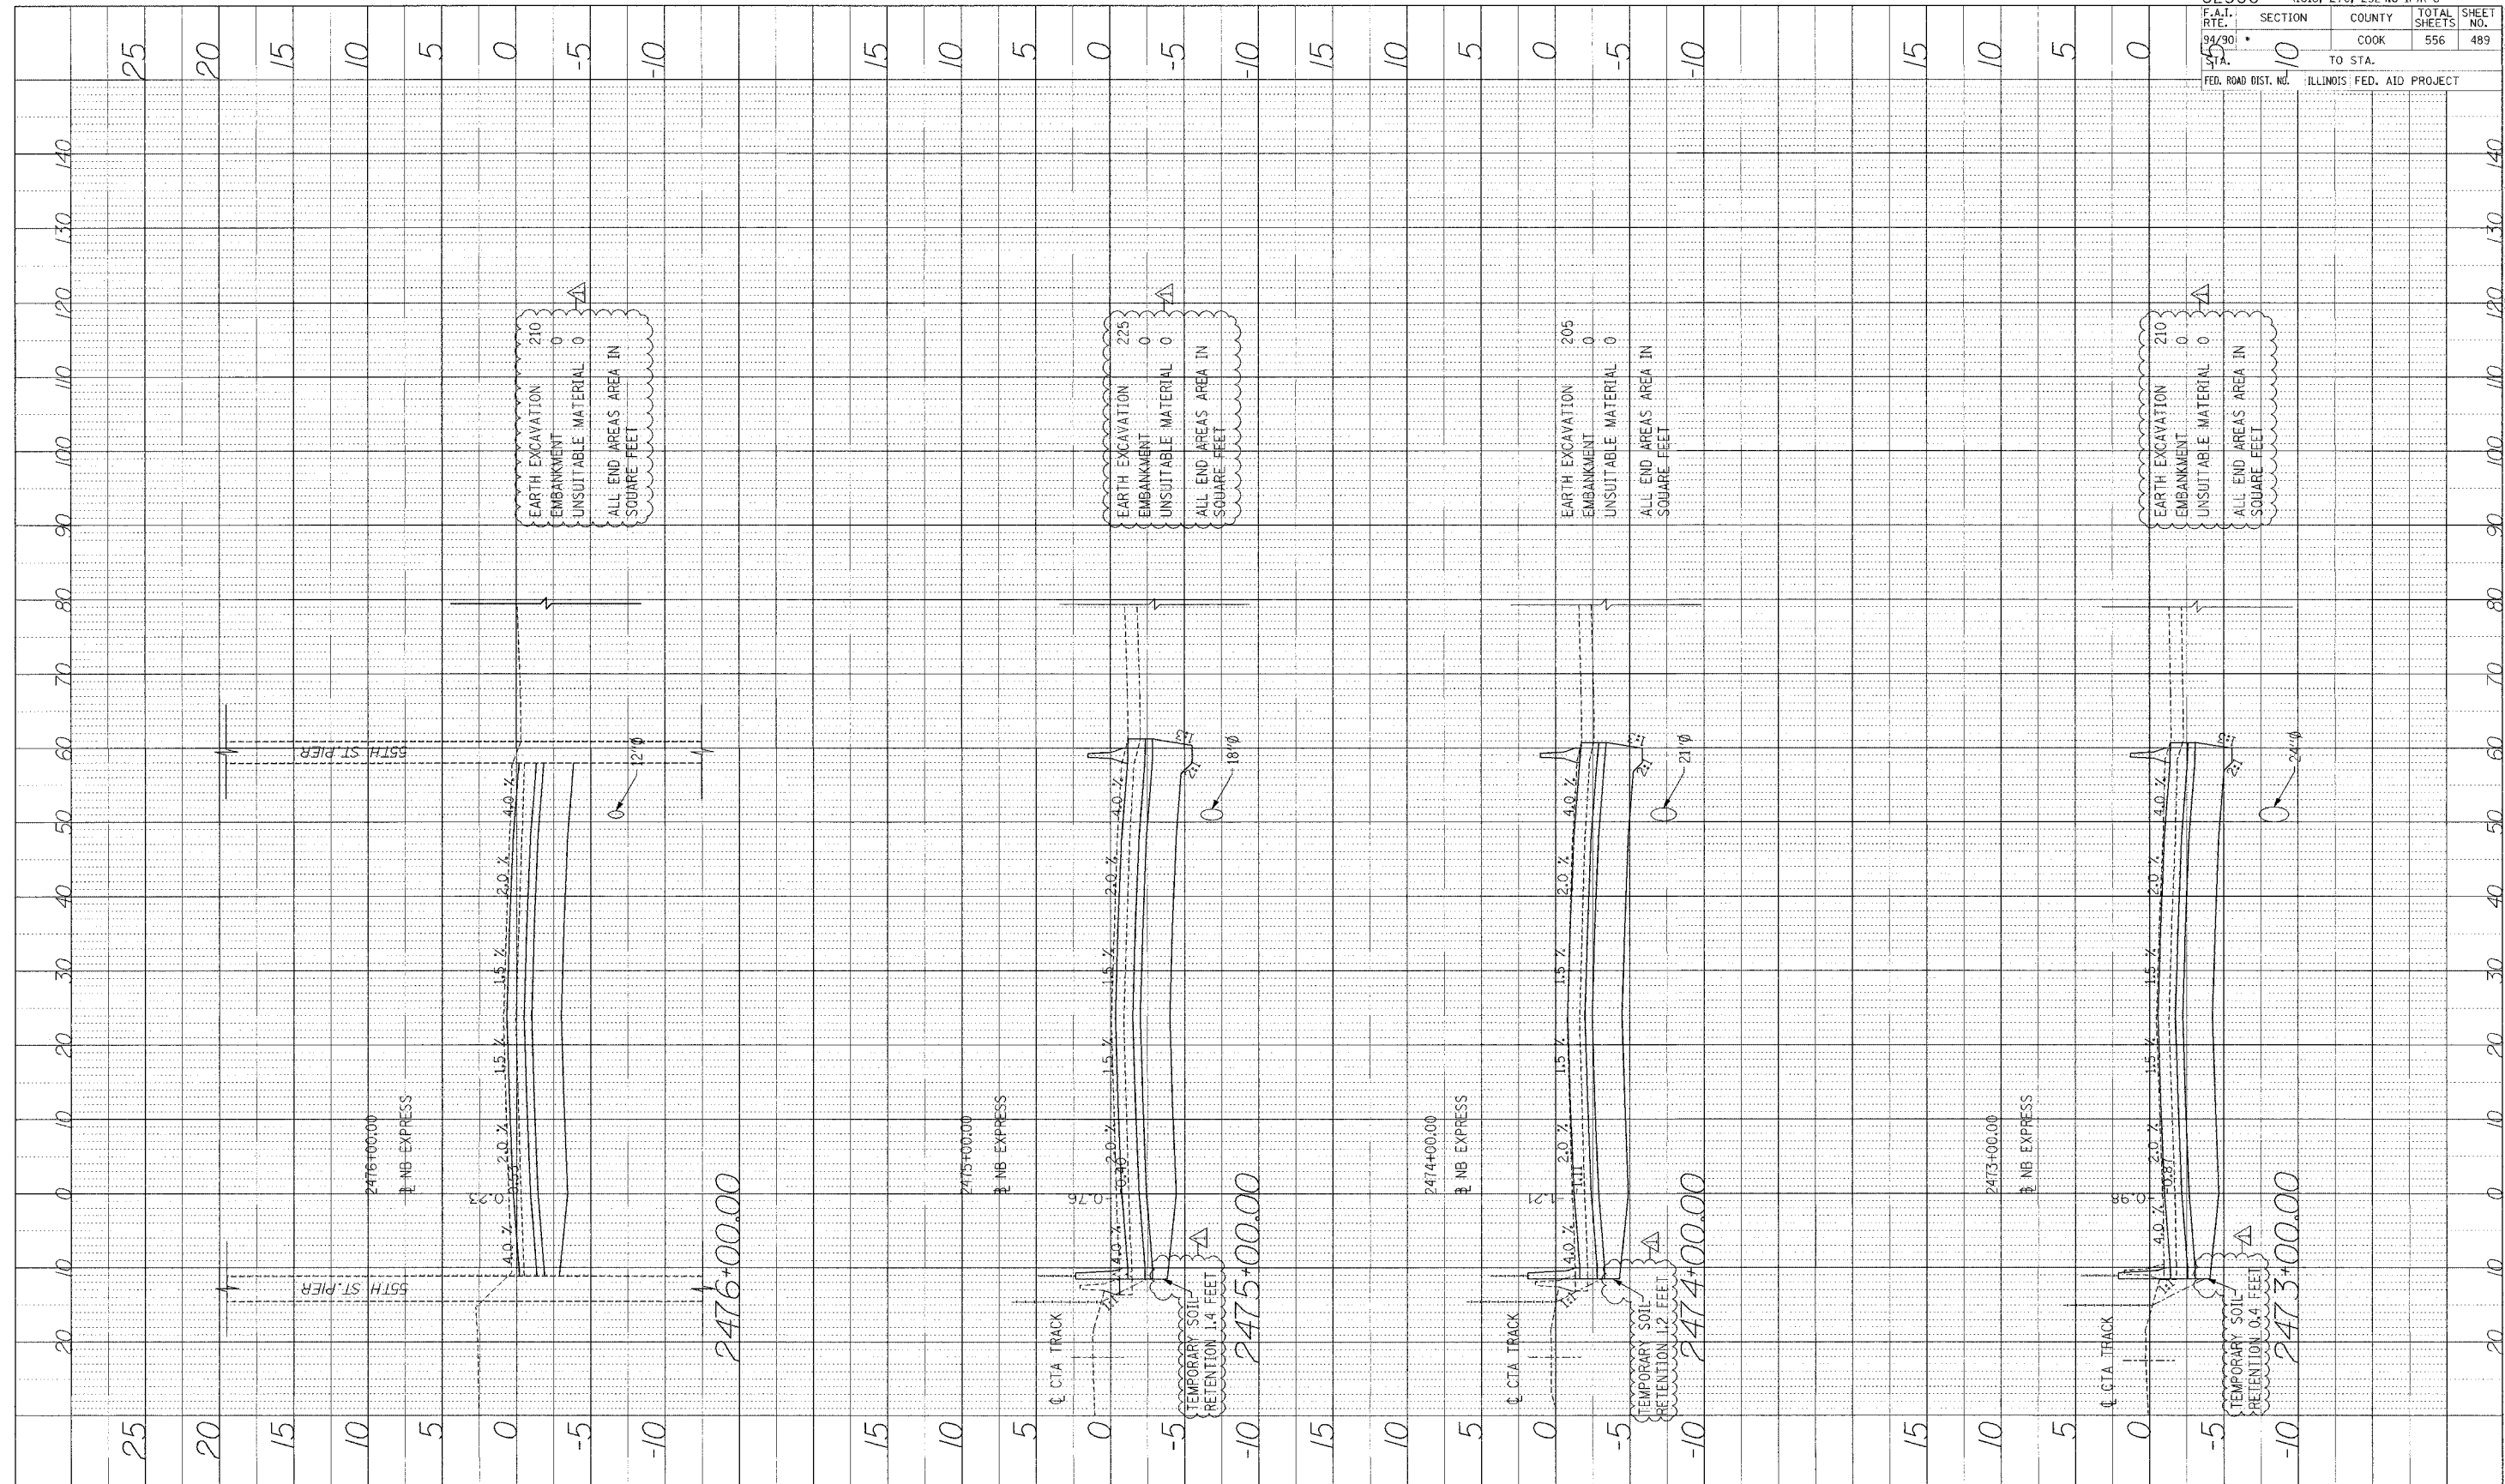

**Edwards AND Kelcey**  
 ONE NORTH FRANKLIN CHICAGO, IL 60606  
 PHONE: (312) 251-3000  
 FAX: (312) 251-3015  
 WEB: WWW.EDKORP.COM

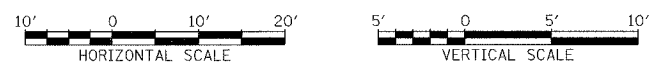

STA.

P:\2005\9035\9035.dwg H&S\2005\9035\9035.dwg