



PROFILE SURVEY
 PLOTTED
 NOTE BOOK NO. _____
 STRUCTURE ROTATING CHINA

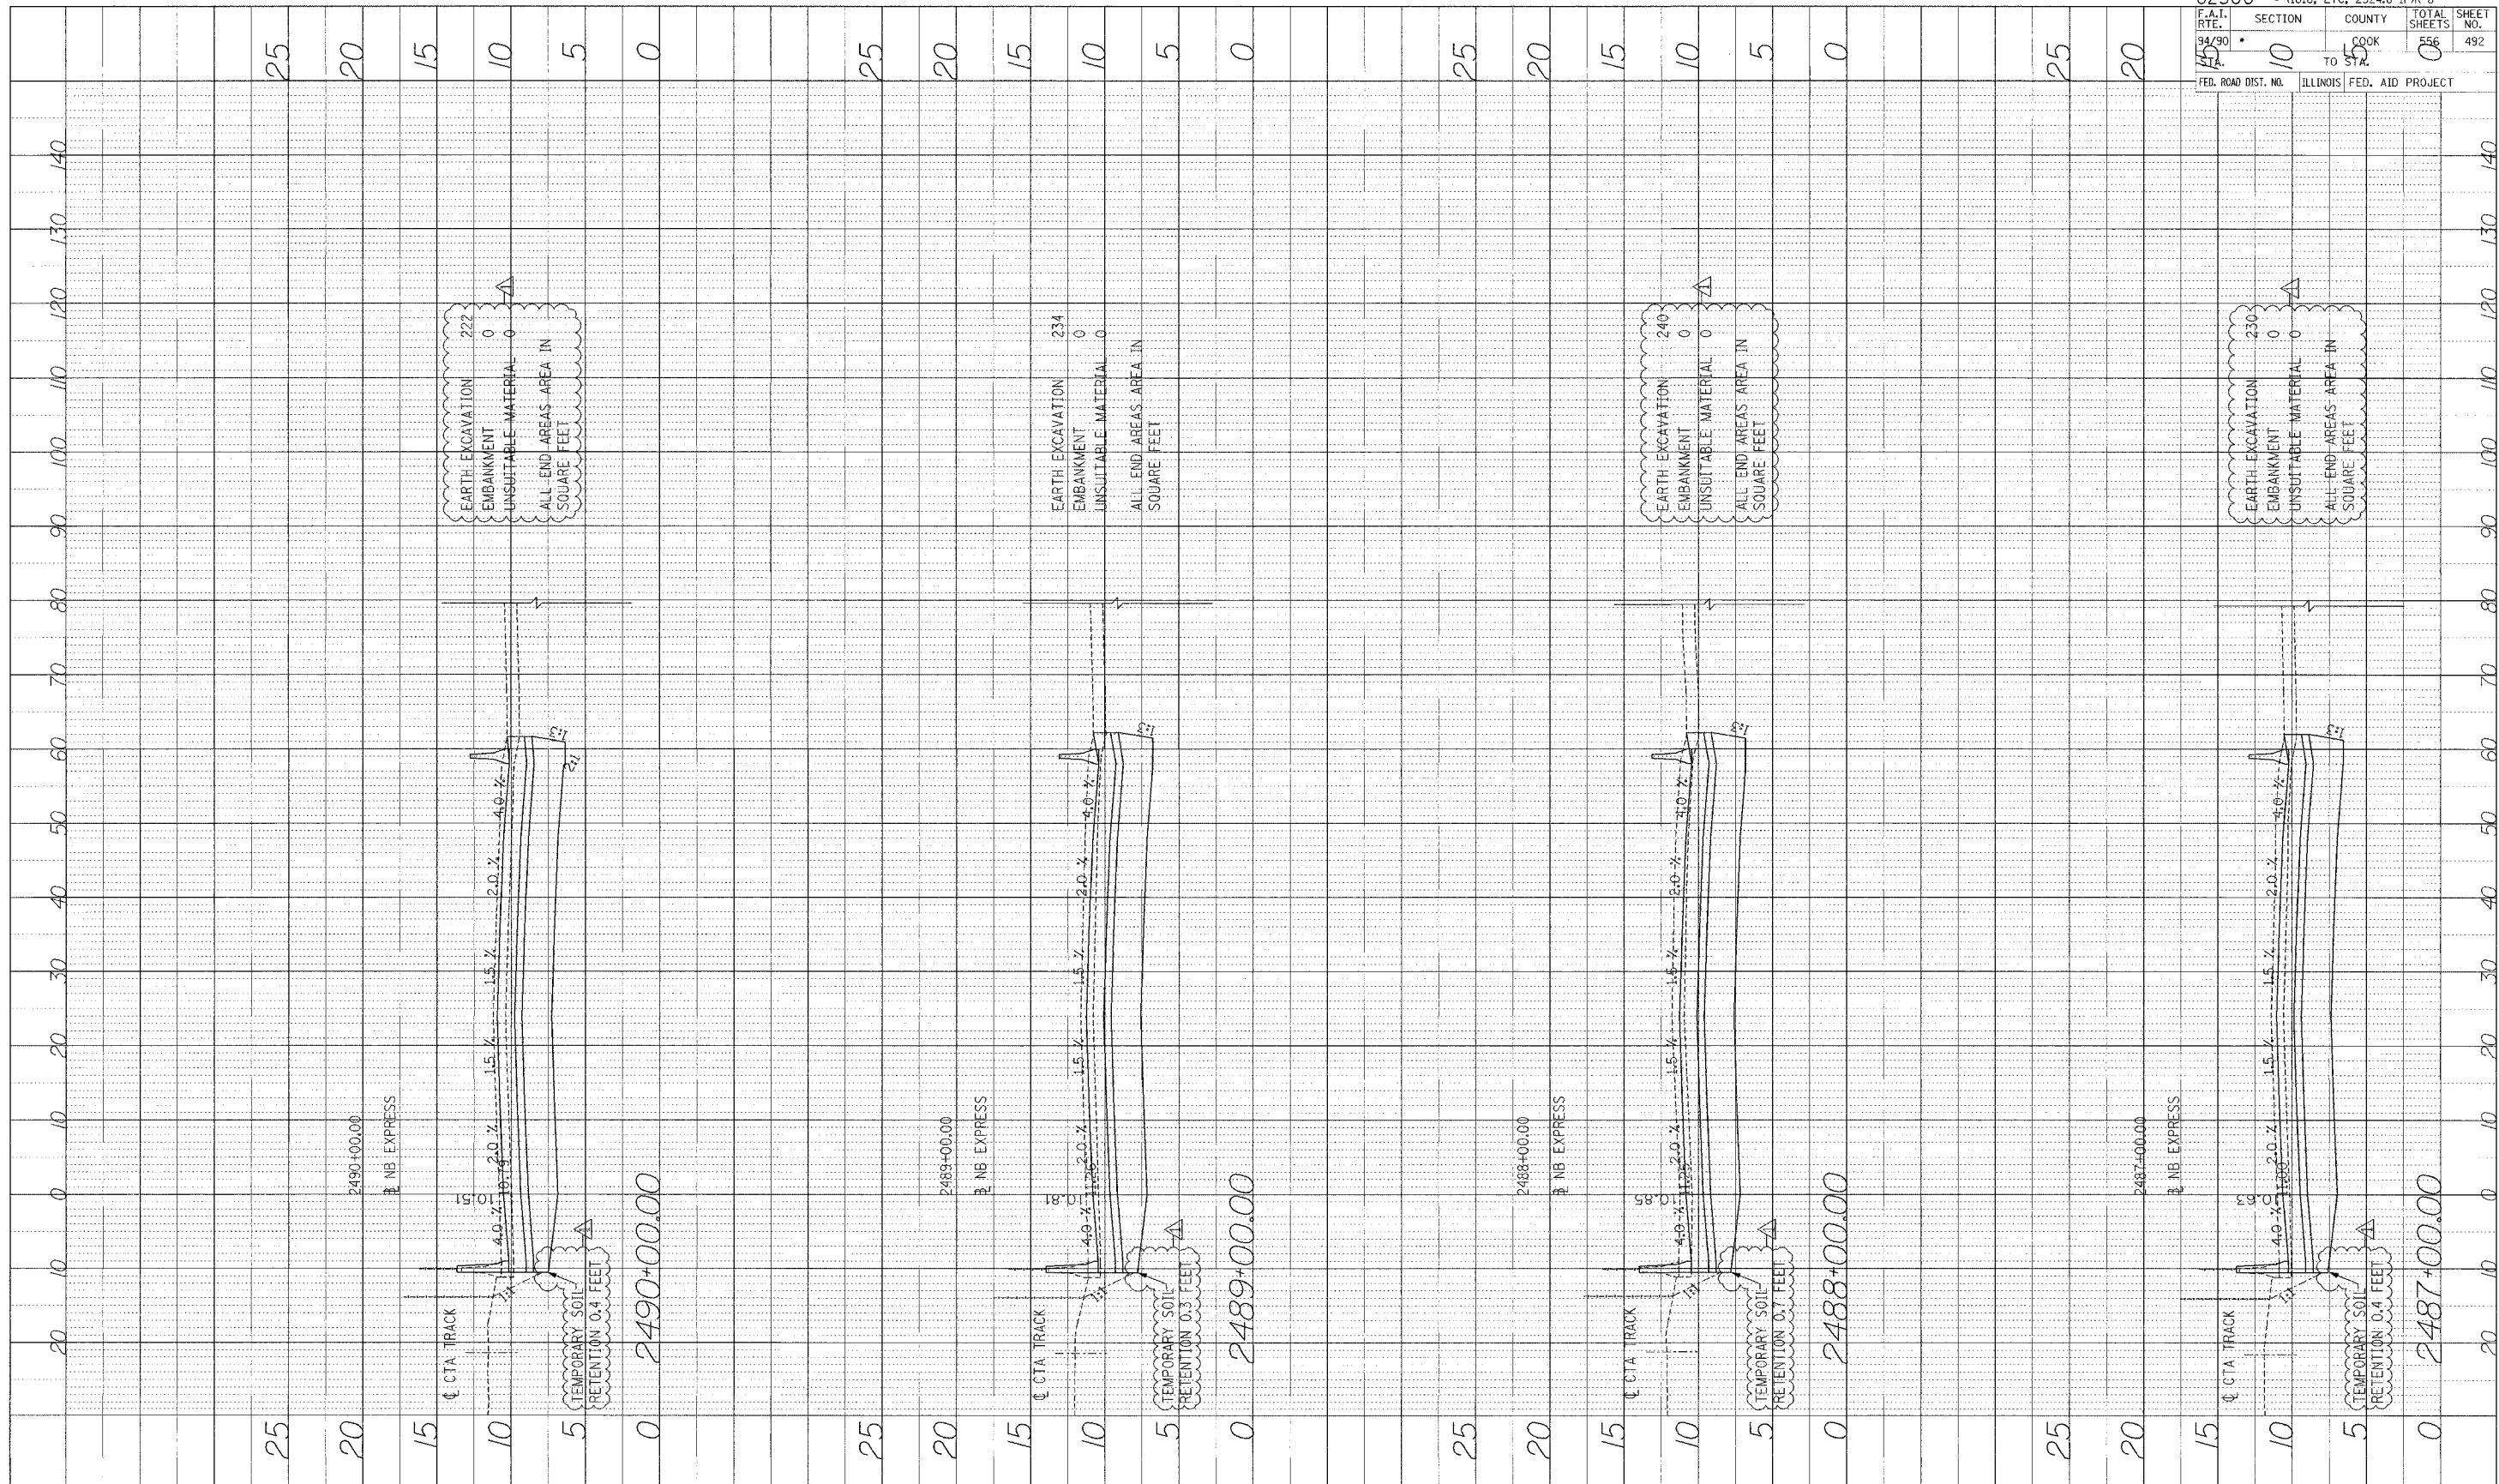

Edwards AND Kelcey
 ONE NORTH FRANKLIN CHICAGO, IL 60606
 PHONE: (312) 251-1000
 FAX: (312) 251-3015
 WEB: WWW.EKCORP.COM

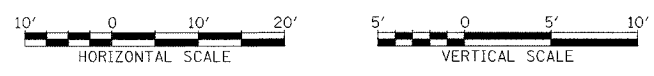

STA.

62300 • (1818, ETC, 2324,6-IPR-8
 F.A.I. SECTION COUNTY TOTAL SHEETS SHEET NO.
 94/90 10 COOK 556 492
 15 TO STA. 5
 FED. ROAD DIST. NO. ILLINOIS FED. AID PROJECT

P:\0300\9030\9030.dwg (A) 15/04/01 14:58:21