


62300 • (1818, ETC, 2324.6-IPR-8)				
F.A.I. RTE.	SECTION	COUNTY	TOTAL SHEETS	SHEET NO.
94/90		COOK	556	535
STA. 160	TO STA.			
FED. ROAD DIST. NO.	ILLINOIS	FED. AID PROJECT		


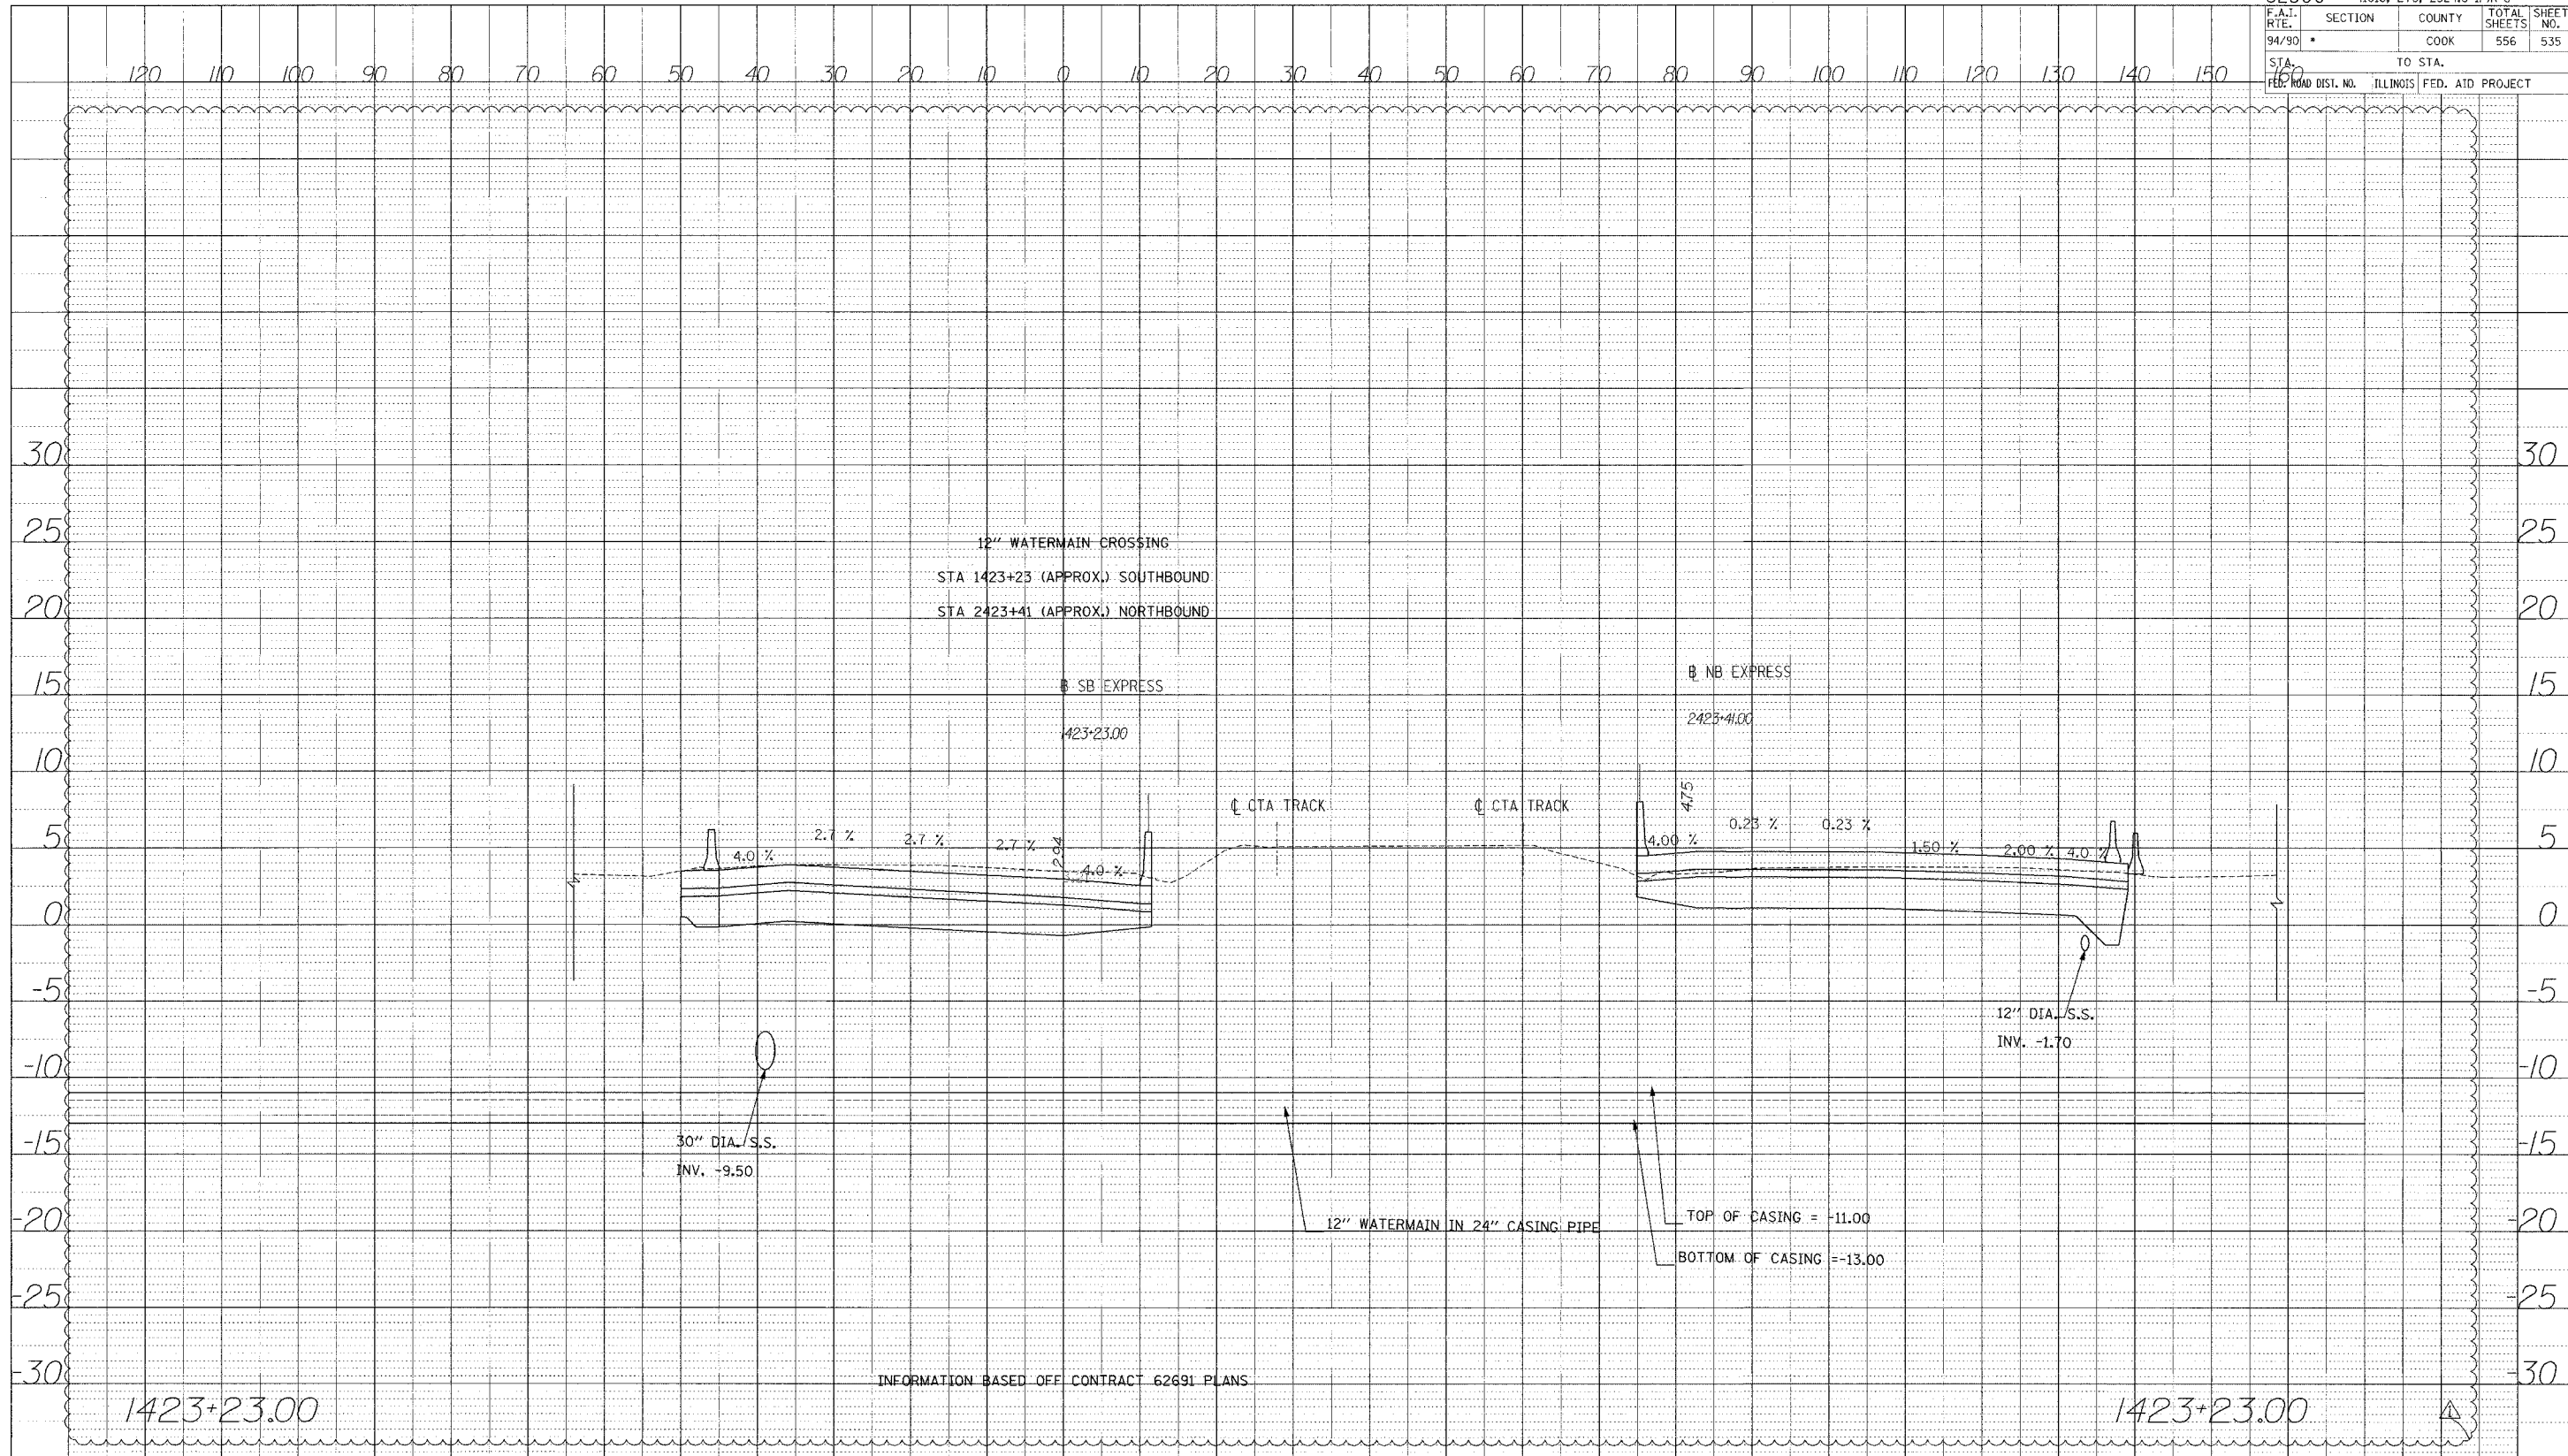

**Edwards AND Kelcey**  
 ONE NORTH FRANKLIN  
 CHICAGO, IL 60606  
 PHONE: (312) 251-3000  
 FAX: (312) 251-3015  
 WEB: WWW.EKCORP.COM



STA.