


PROFILE SURVEYED BY DATE
 NOTE BOOK DRAWN BY
 SIGNATURE OF SURVEYOR
 SIGNATURE OF CHECKER

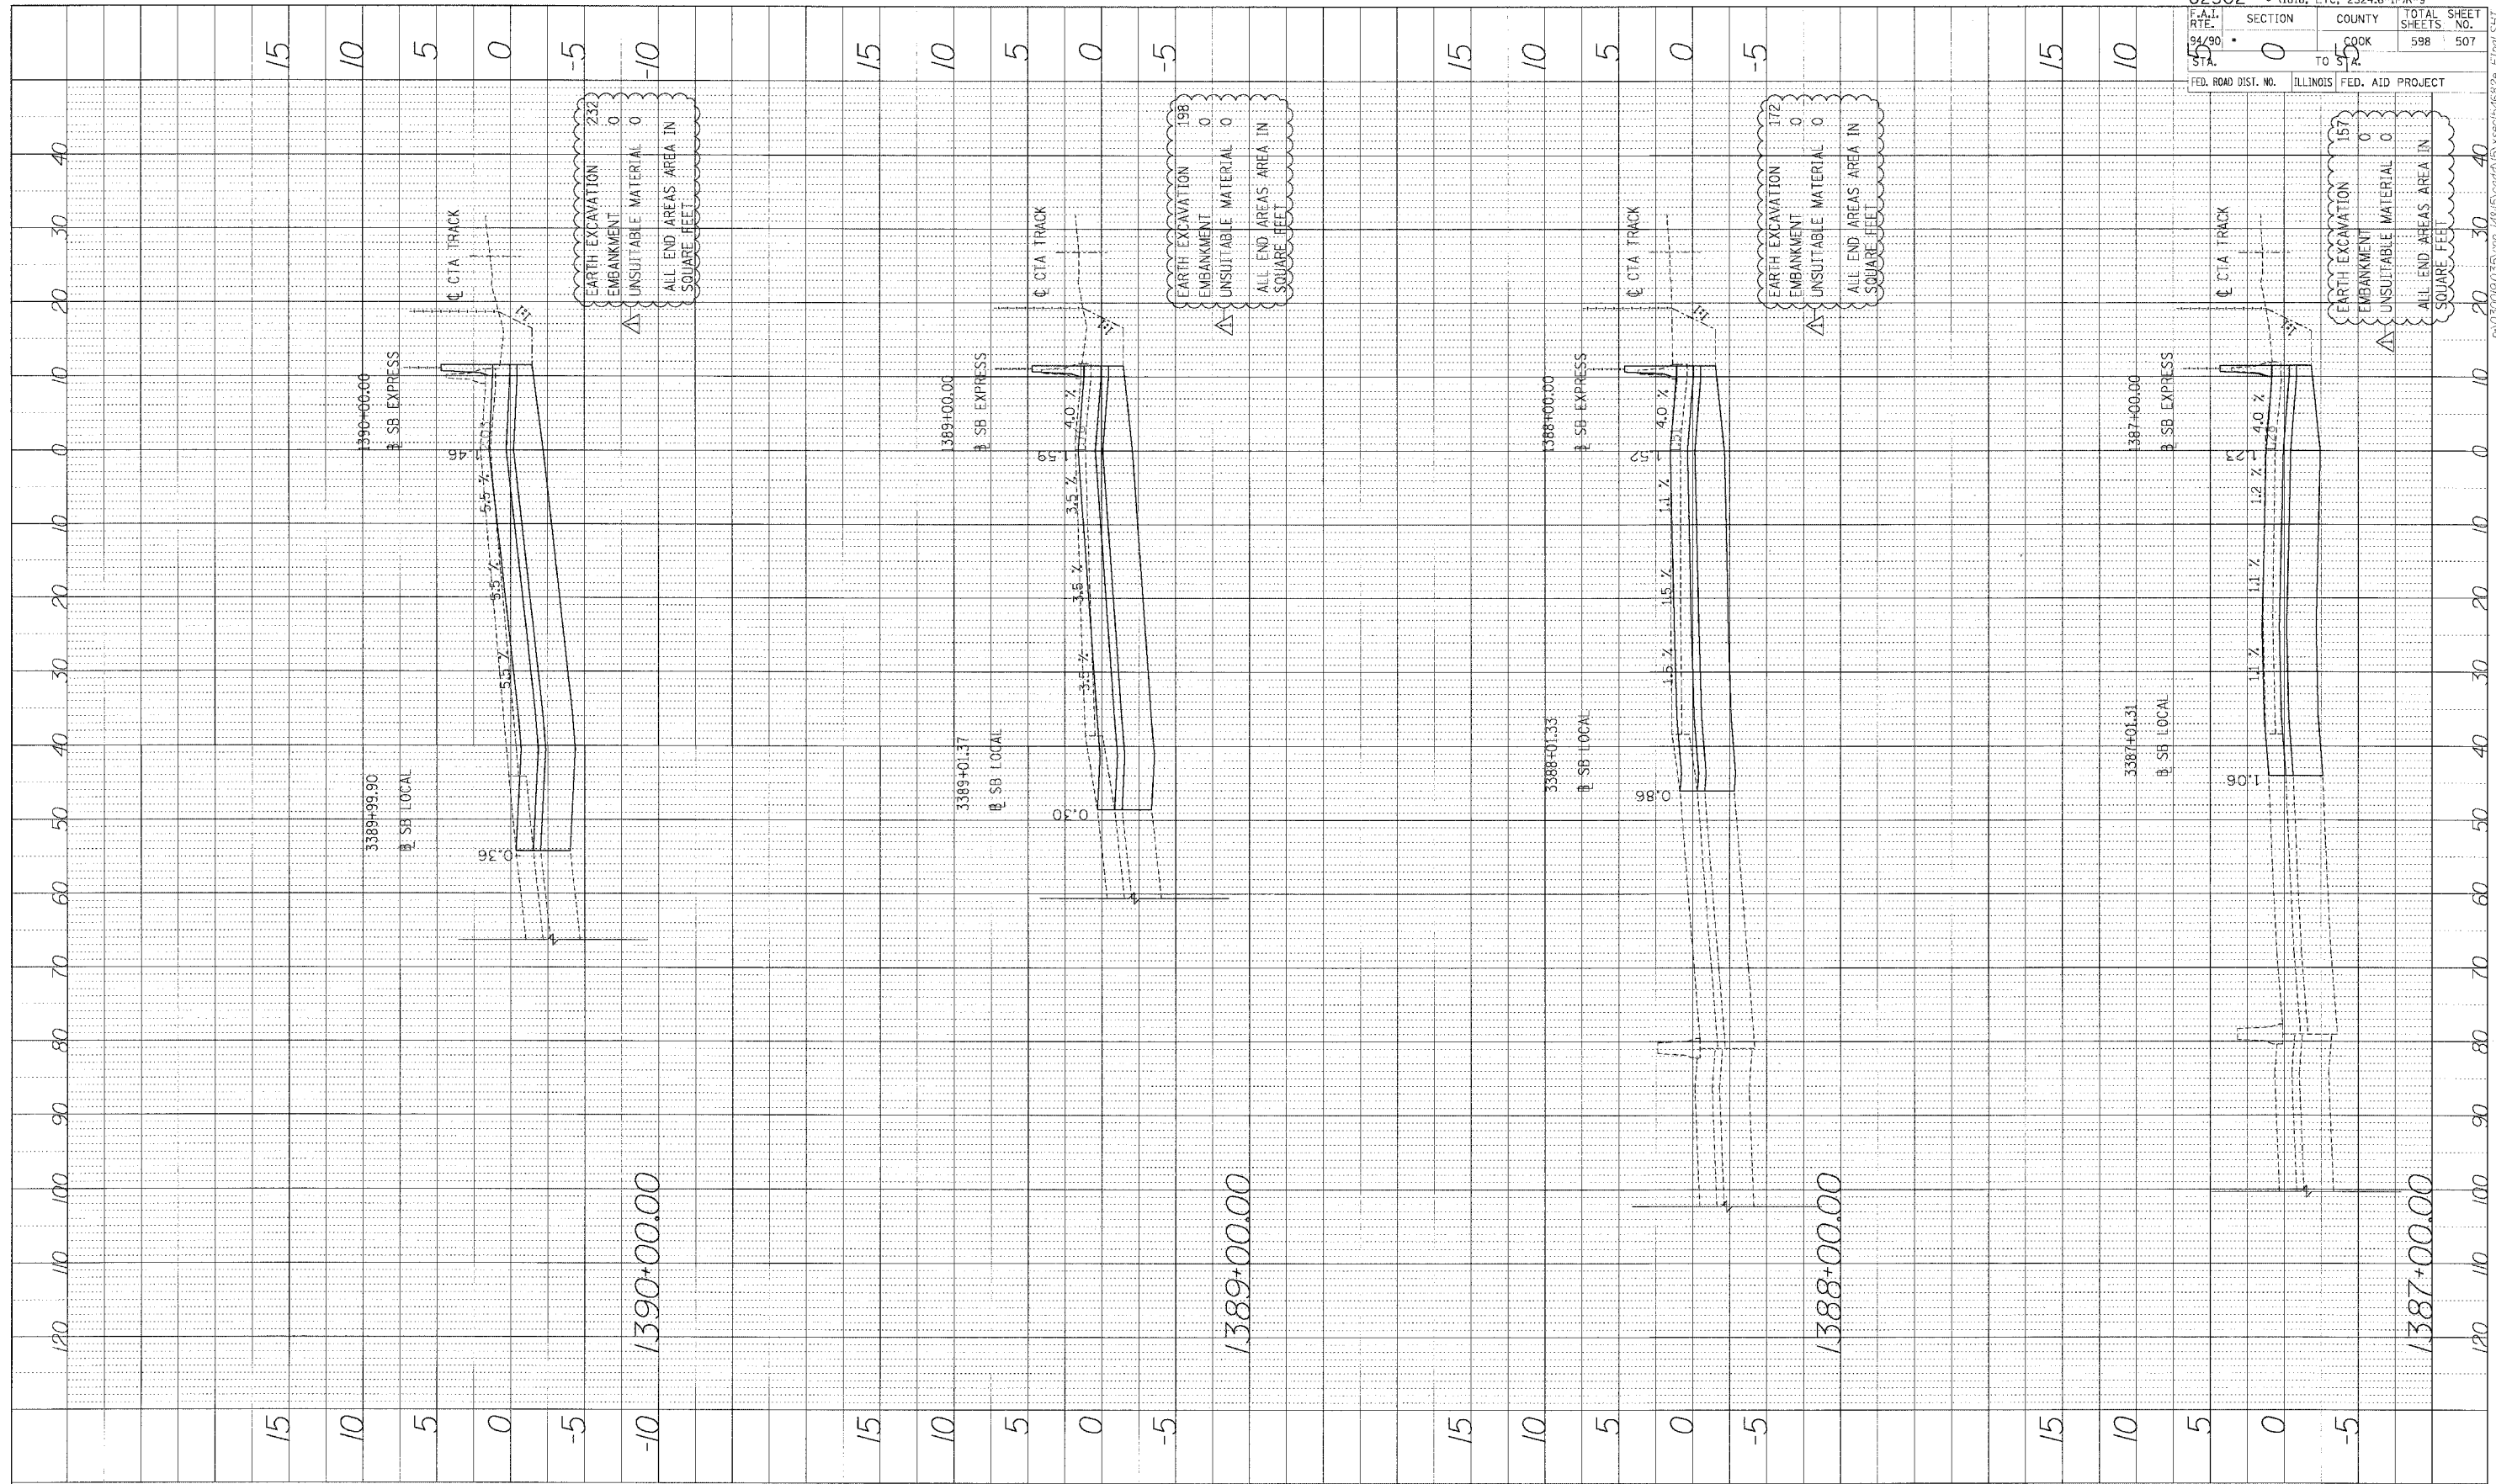

62302 • (1818, ETC, 2324.6-1PIR-9
 SECTION COUNTY TOTAL SHEET NO.
 94/80 COOK 598 507
 STA. TO 5
 FED. ROAD DIST. NO. ILLINOIS FED. AID PROJECT

Edwards AND Kelcey
 ONE NORTH FRANKLIN
 CHICAGO, IL 60606
 PHONE: (312) 251-3000
 FAX: (312) 251-3015
 WEB: WWW.EDKORP.COM



STA.

PA:03/09/03/35.dwg TRK/5/cont/03/08/03/46/828-Final.dwg