



PLAN

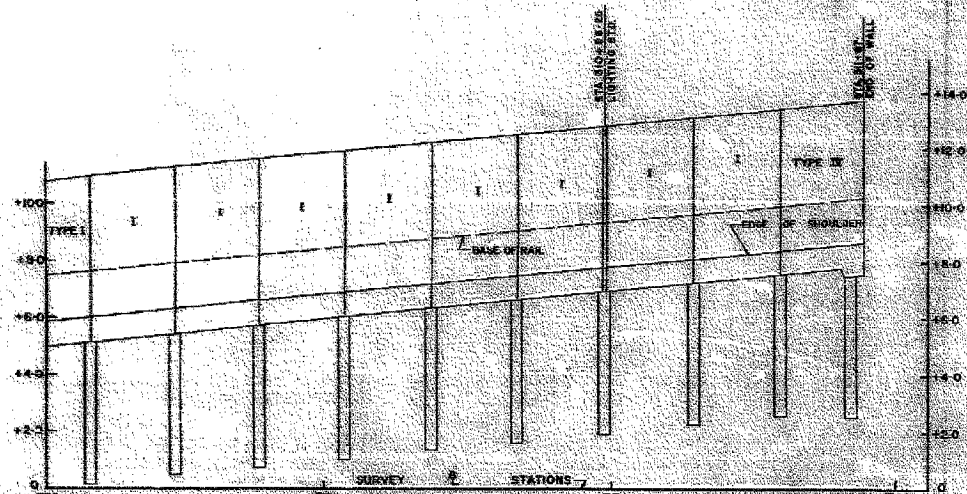

BARRIER WALL 55W

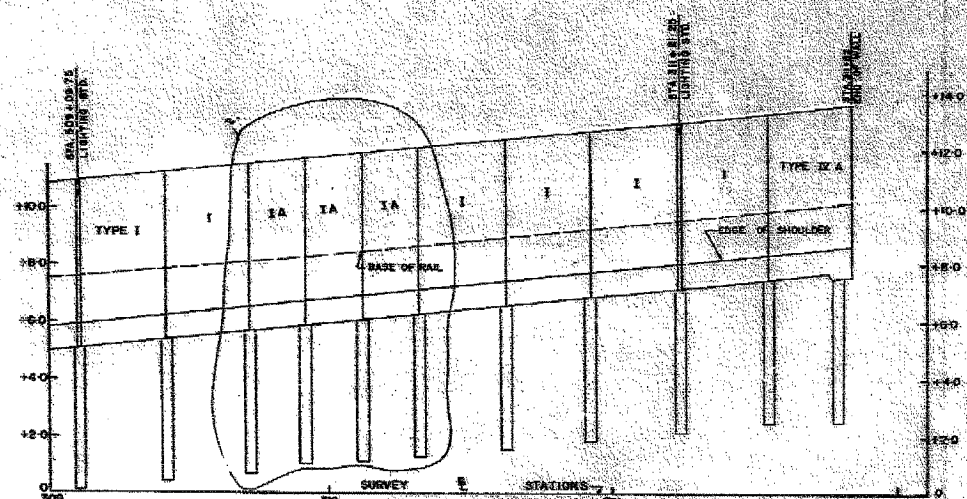


BARRIER WALL 55E

In Charge: S.S.M.
 Designed By: S.S.M.
 Drawn By: S.S.M.
 Checked By: S.S.M.
 Approved By: U.T.B.



200

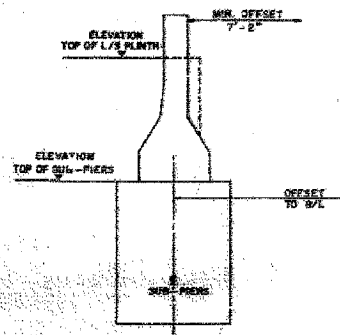


BARRIER WALL CONTROL LOCATION

BARRIER WALL 55W						BARRIER WALL 55E					

NOTE: ALL WALLS ARE TYPE I UNLESS OTHERWISE NOTED.

NOTES:
 ALL STRUCTURES IN THE IMMEDIATE VICINITY OF THE BARRIER WALLS OR SUB-PIERS TO BE VERIFIED IN THE FIELD.
 FOR DETAILS OF LIGHT STANDARD ANCHORAGE SEE SHEET 5-22

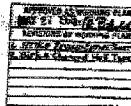

CITY OF CHICAGO
 DEPARTMENT OF PUBLIC WORKS
 BUREAU OF ENGINEERING
 DAN RYAN RAPID TRANSIT
 MEDIAN PREPARATION & FENCING
 CONTRACT DR-8
 BARRIER WALL PLAN & PROFILES
 STA. 309+00 TO STA. 311+87
 HORIZ. 1"=20'
 VERT. 1"=2'
 SCALE: VERT. 1"=2'
 SHEET NO. 5 OF 21 SHEETS
 APRIL, 1968

SHEET SD-2 OF SD-10

Edwards AND Kelcey
 ONE NORTH FRANKLIN
 CHICAGO, IL 60606
 PHONE: (312) 251-3000
 FAX: (312) 251-3015
 WEB: WWW.EKCORP.COM

FOR INFORMATION ONLY

REVISIONS	
NAME	DATE

ILLINOIS DEPARTMENT OF TRANSPORTATION
 F.A.I. 94/90 (DAN RYAN EXPRESSWAY)
 31ST STREET TO 71ST STREET
 SB EXPRESS LANE RECONSTRUCTION
 EXISTING BARRIER WALL PLANS
 AT CTA STATIONS
 SCALE: NONE
 DATE: 7/7/05
 DRAWN BY: CTA
 CHECKED BY: CTA