


PROFILE SUBMITTED BY DATE
 PLOTTED CHECKED
 NOTE BOOK NO. STRUCTURAL NOTATIONS CIRCU

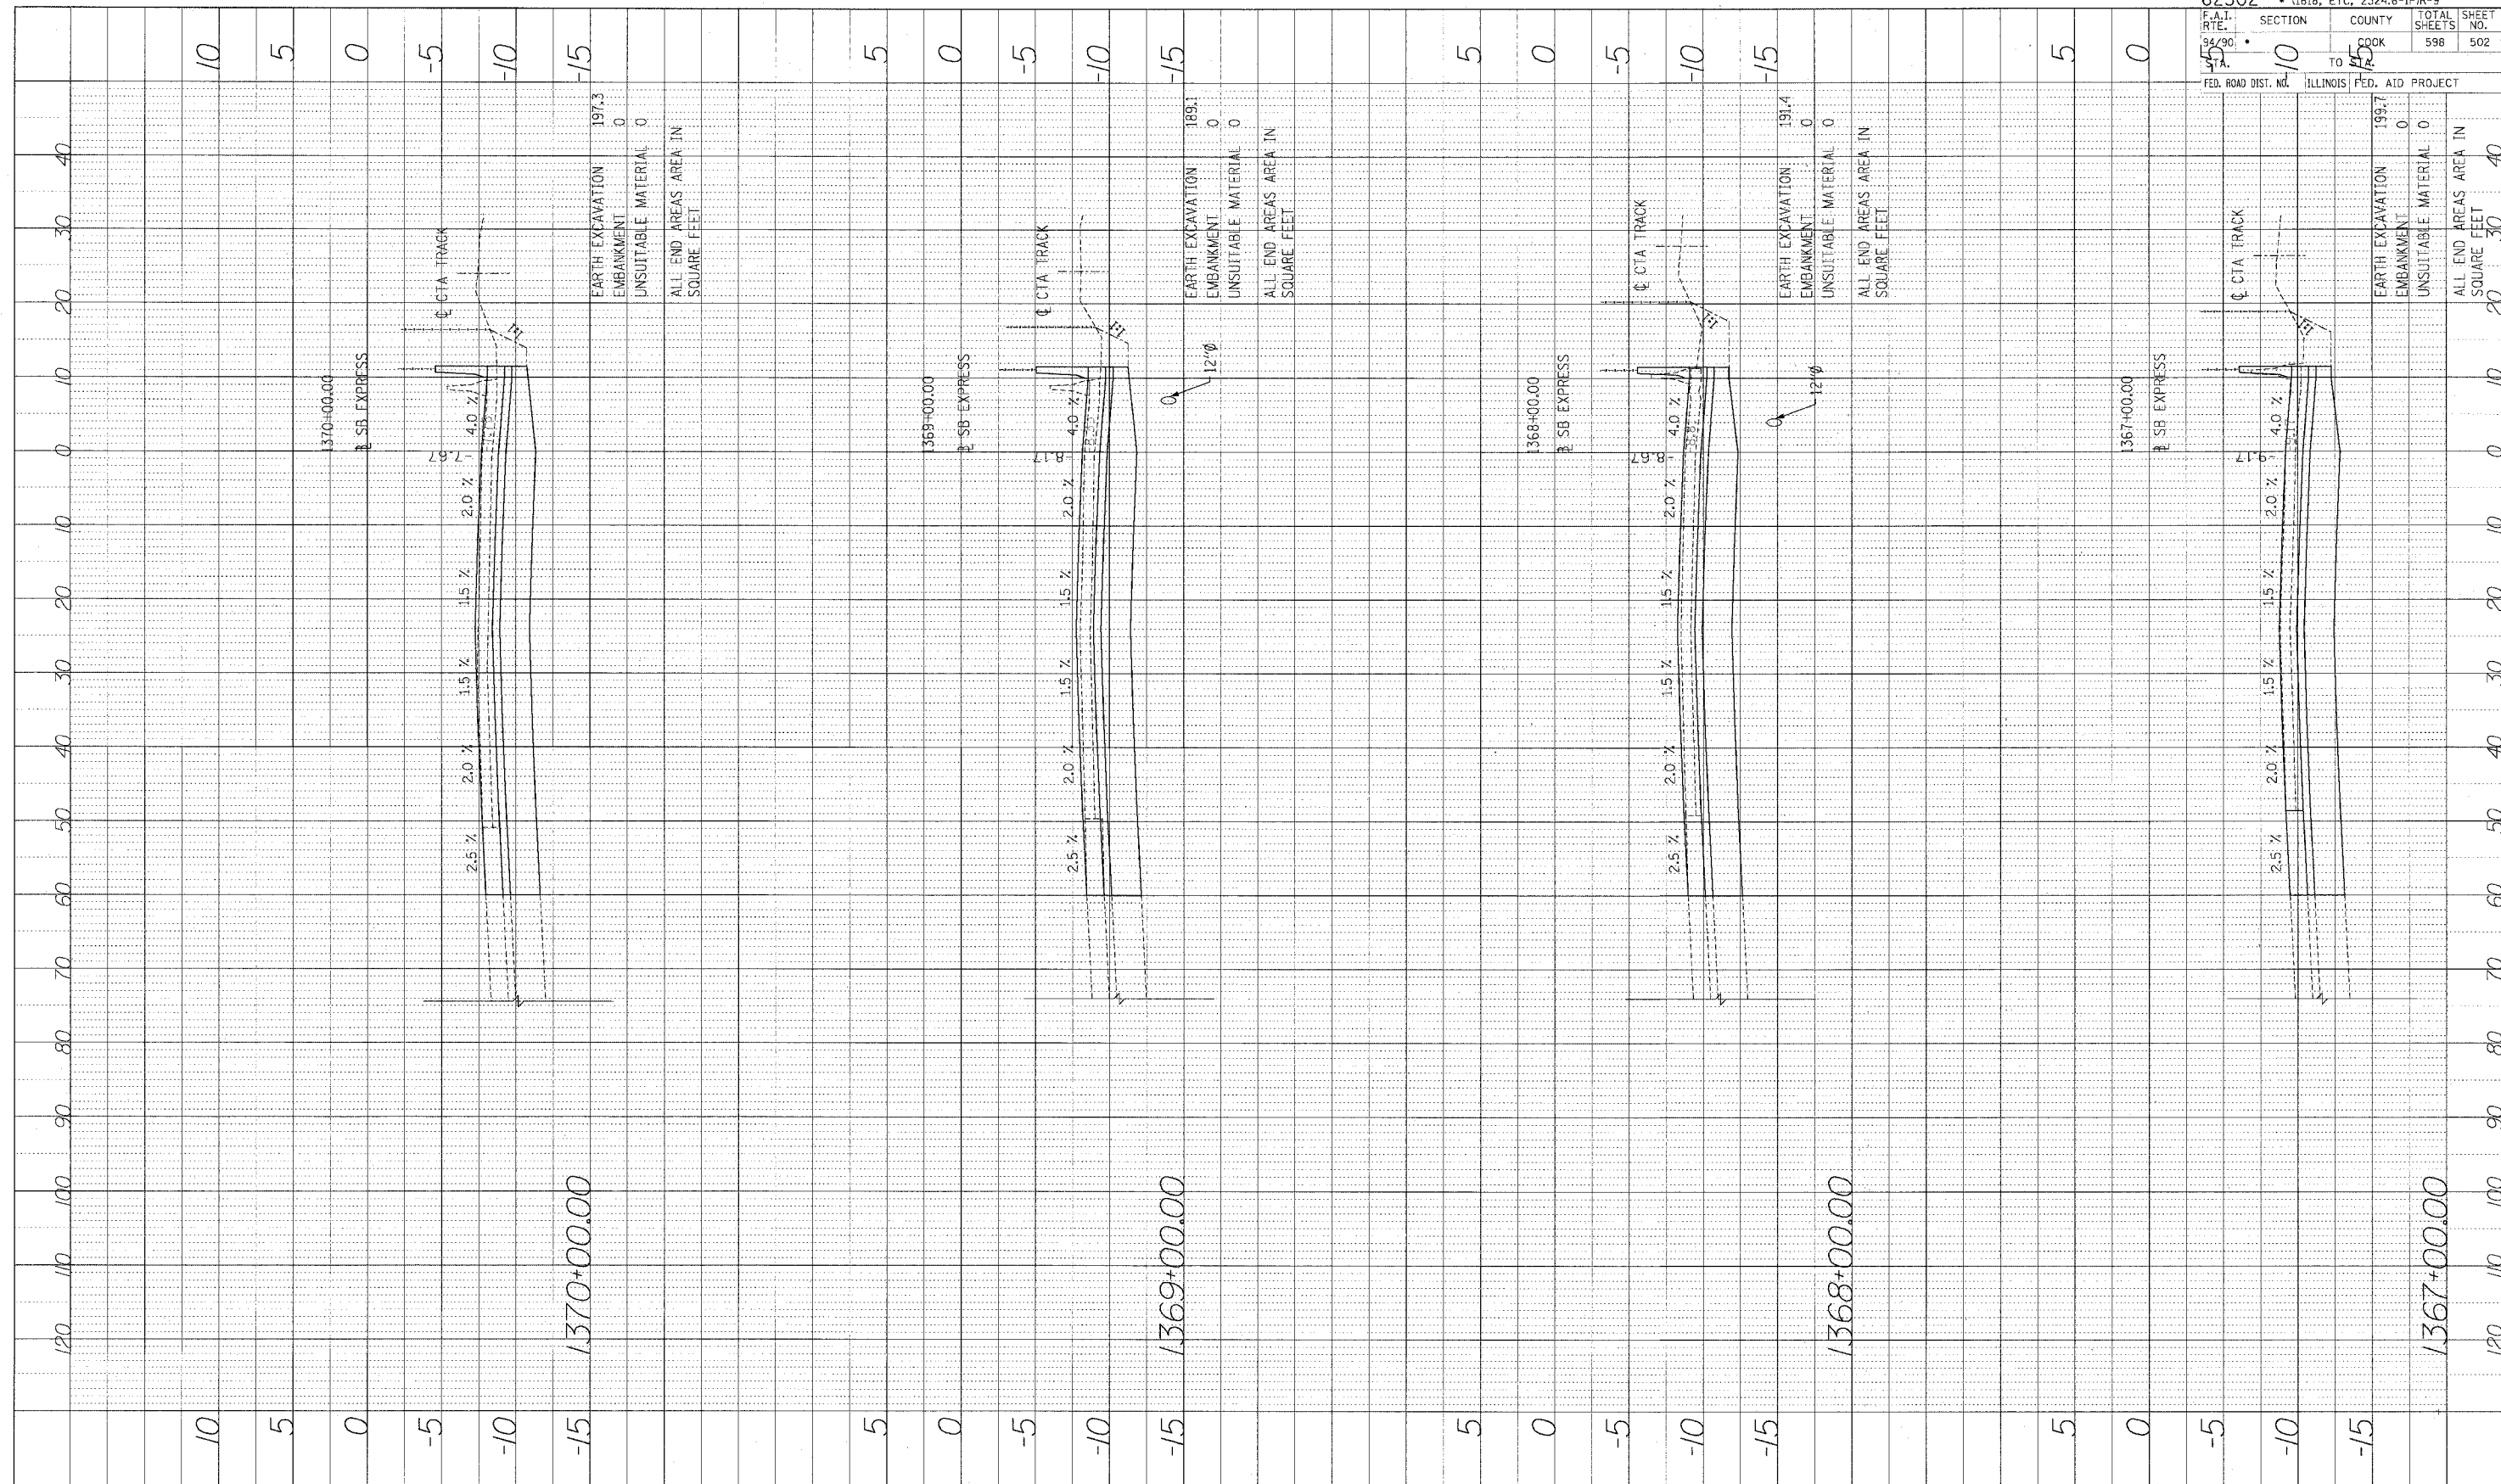

1370+00.00

1369+00.00

1368+00.00

1367+00.00

Edwards AND Kelcey
 ONE NORTH FRANKLIN CHICAGO, IL 60606
 PHONE: (312) 251-3000 FAX: (312) 251-3015
 WEB: WWW.EKCORP.COM



STA.

62302	(1818, ETC., 2324.6-1PIR-9
F.A.I. SECTION	COUNTY TOTAL SHEETS
94/90	COOK 598
TO 15	502
FED. ROAD DIST. NO.	ILLINOIS FED. AID PROJECT

197.3	199.7	191.4	199.7
EARTH EXCAVATION	EARTH EXCAVATION	EARTH EXCAVATION	EARTH EXCAVATION
EMBANKMENT 0	EMBANKMENT 0	EMBANKMENT 0	EMBANKMENT 0
UNSUITABLE MATERIAL 0	UNSUITABLE MATERIAL 0	UNSUITABLE MATERIAL 0	UNSUITABLE MATERIAL 0
ALL END AREAS AREA IN SQUARE FEET	ALL END AREAS AREA IN SQUARE FEET	ALL END AREAS AREA IN SQUARE FEET	ALL END AREAS AREA IN SQUARE FEET
40	40	40	40

I:\NO.000\90.0\5\CAD\5014615\CAD\5014615.dwg 5/15/00 11:58:54 AM