



62302 • (1818, ETC. 2324.6-1PIR-9			
F.A.I. R.T.E.	SECTION	COUNTY	TOTAL SHEETS
94/90		COOK	598
STA. 160	TO STA.		
FED. ROAD DIST. NO.	ILLINOIS	FED. AID PROJECT	

DATE	
BY	
REVIEWED	
GRADES CHECKED	
NOTE BOOK NO.	
STATIONING	
NOTATION	

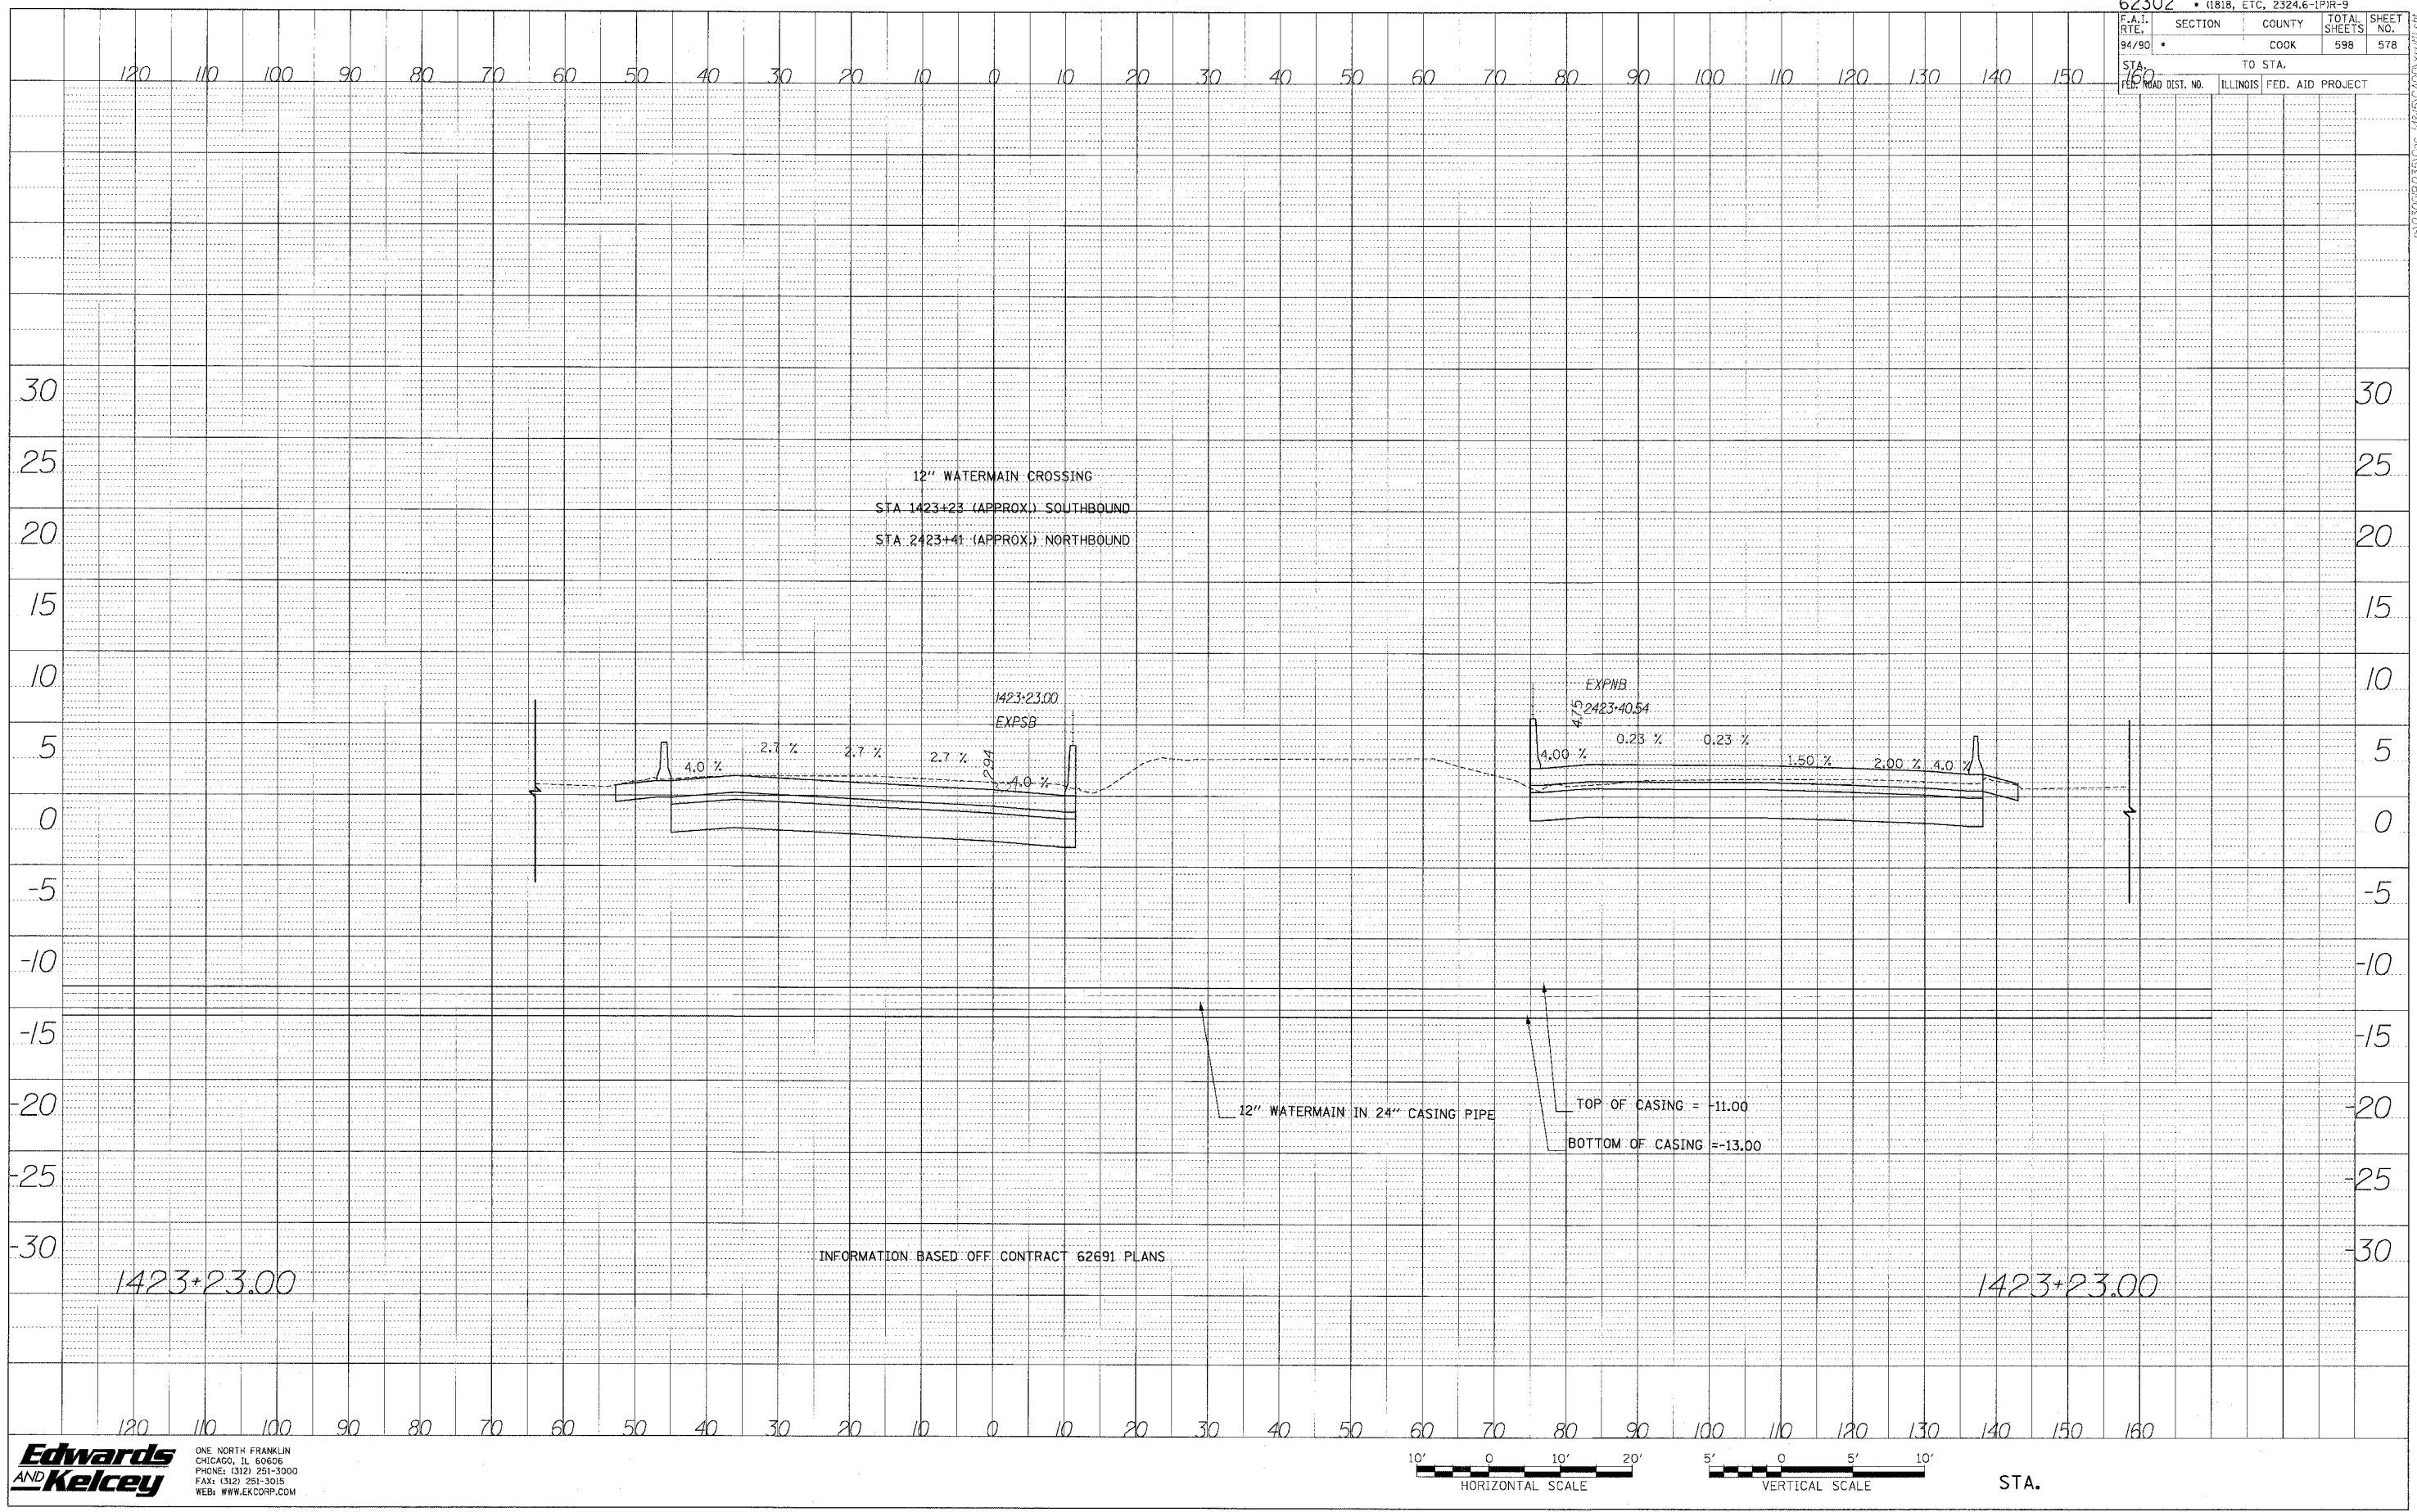

**Edwards
 AND Kelcey**

ONE NORTH FRANKLIN
 CHICAGO, IL 60606
 PHONE: (312) 251-3000
 FAX: (312) 251-3015
 WEB: WWW.EKCORP.COM

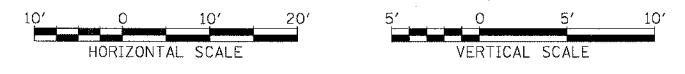

STA.