


62302 • (1818, ETC. 2324.6-1P)R-9			
P.A.I. RTE.	SECTION	COUNTY	TOTAL SHEETS NO.
94/90		COOK	598 588
STA.	TO STA.		
1507			
FED. ROAD DIST. NO.	ILLINOIS FED. AID PROJECT		

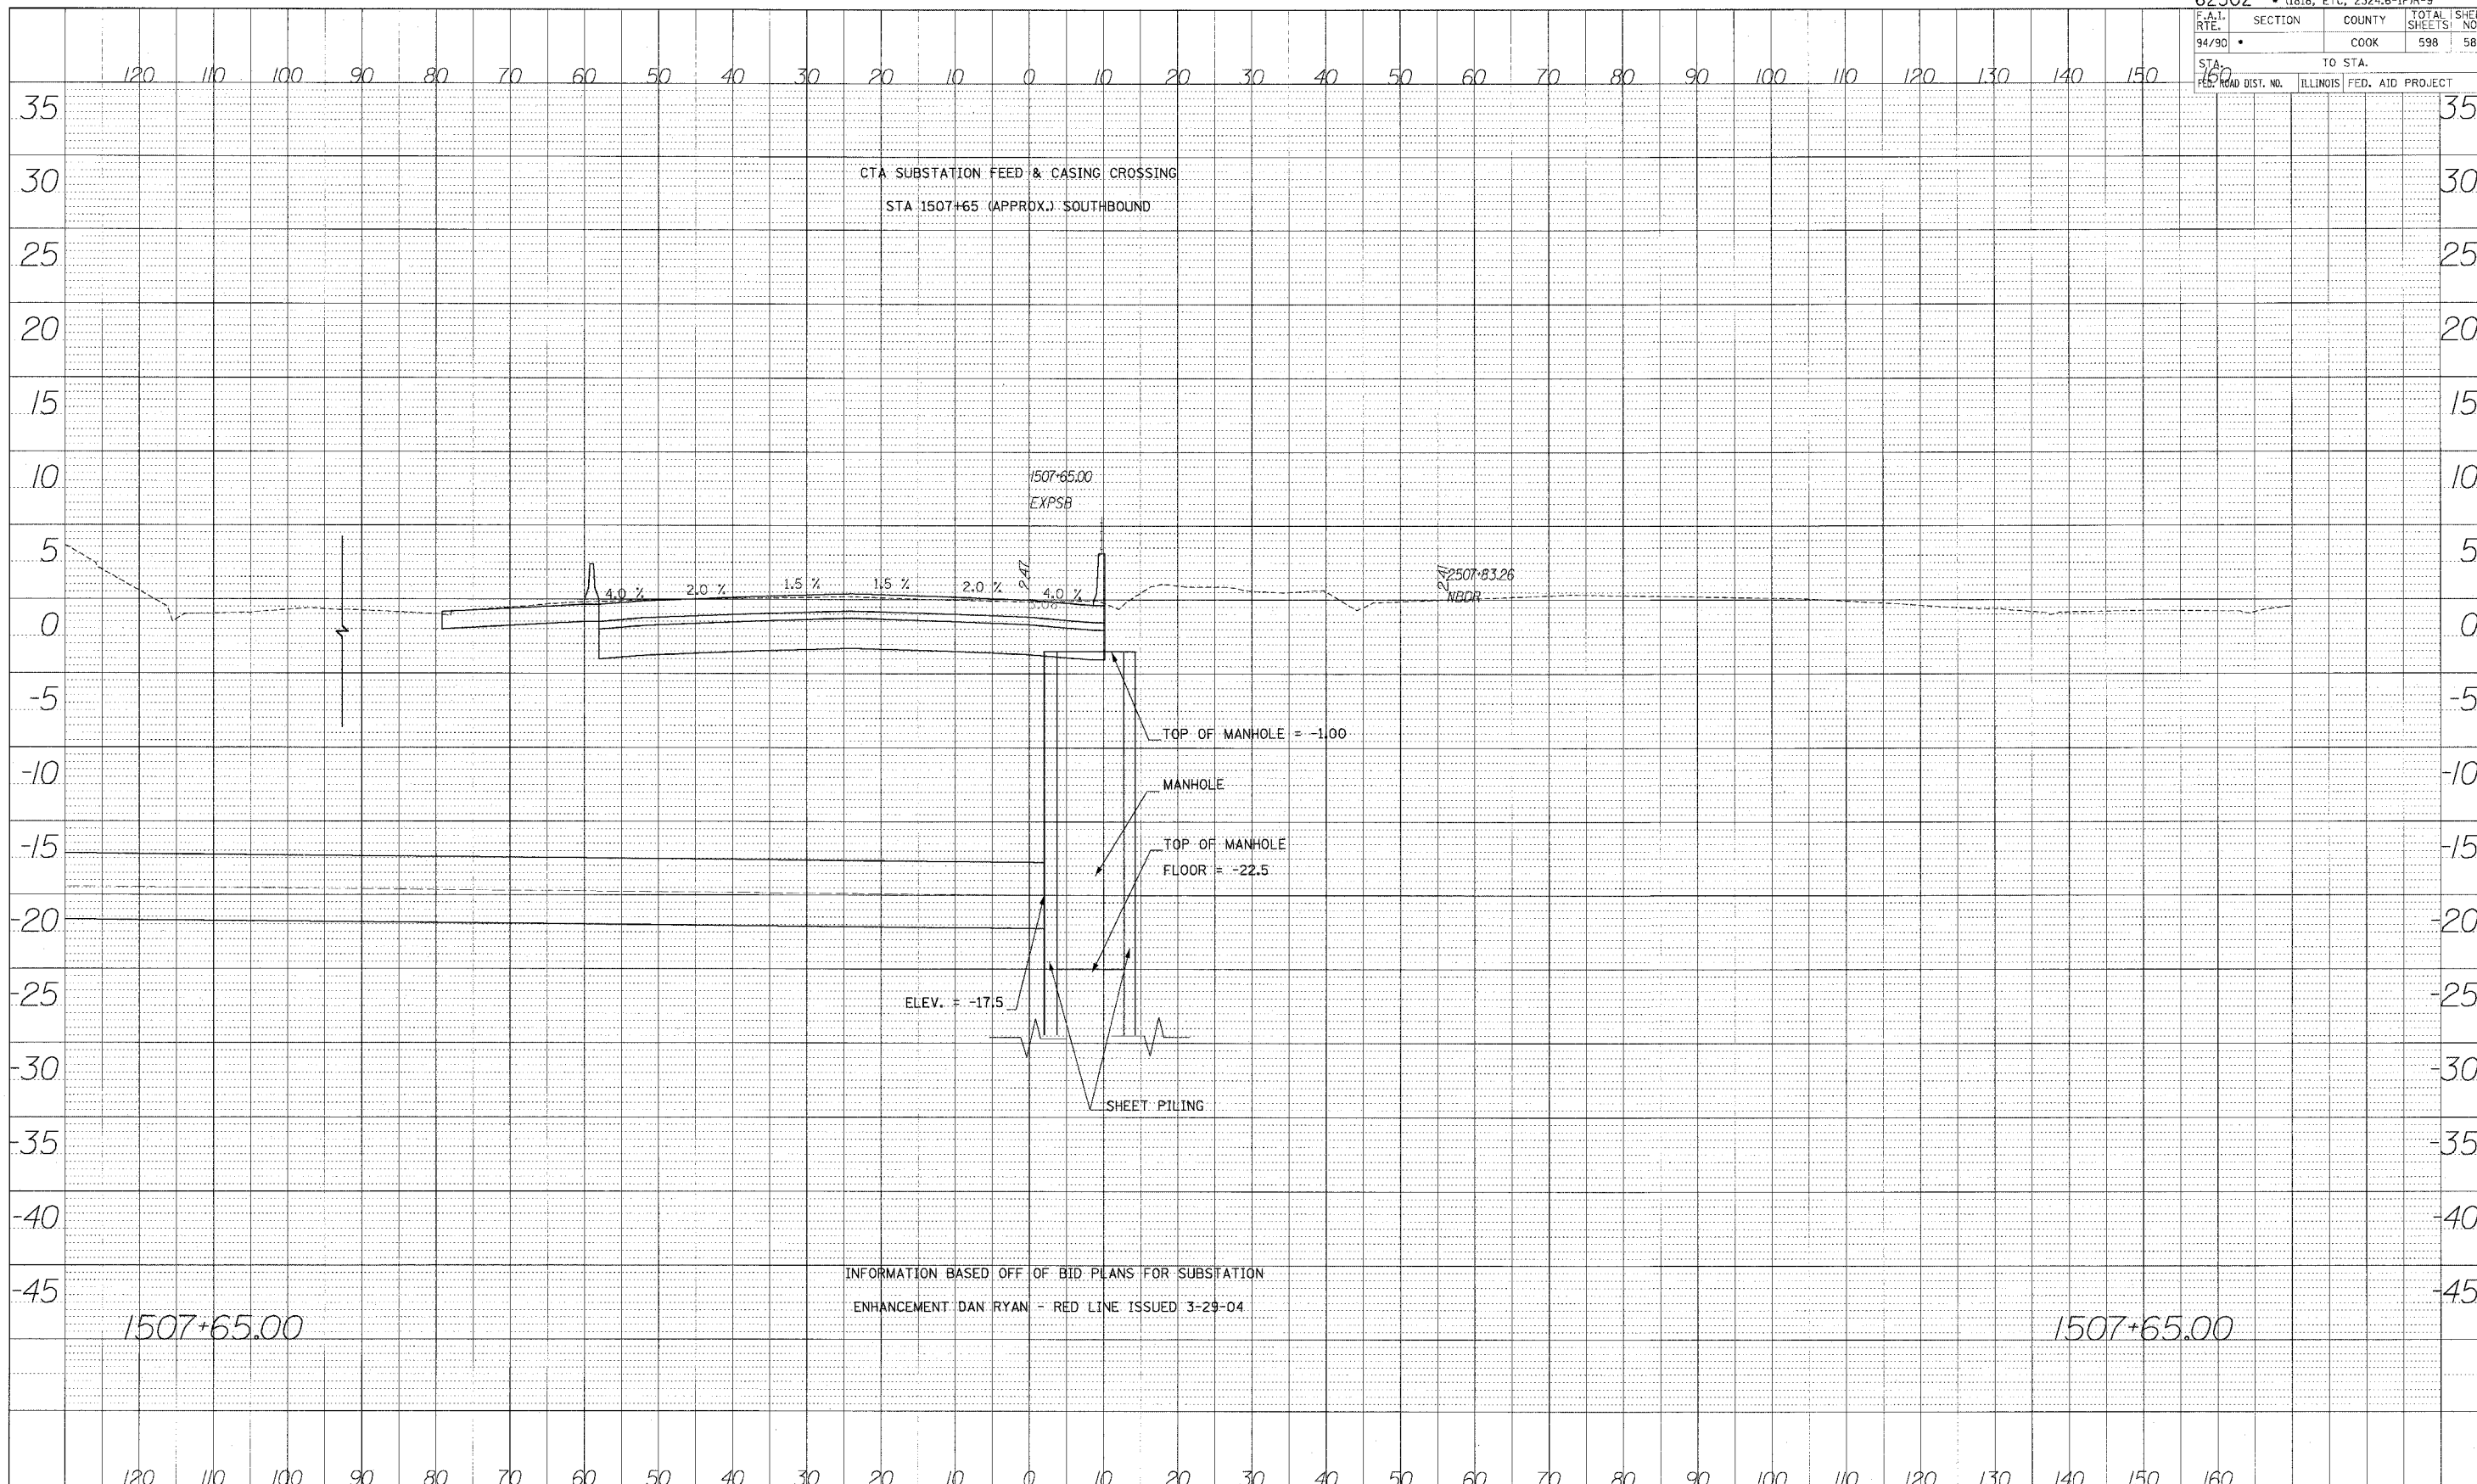

PROFILE SURVEYED BY DATE
 GRADES CHECKED BY DATE
 NOTE BOOK NO. DATE
 MULTIPLE NOTATIONS OK


INFORMATION BASED OFF OF BID PLANS FOR SUBSTATION
 ENHANCEMENT DAN RYAN - RED LINE ISSUED 3-29-04

1507+65.00

1507+65.00

**Edwards
AND Kelcey**

ONE NORTH FRANKLIN
 CHICAGO, IL 60606
 PHONE: (312) 251-3000
 FAX: (312) 251-3015
 WEB: WWW.EKCORP.COM

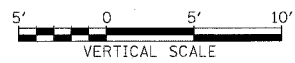

STA.