


DATE _____
 BY _____
 FINAL SURVEY _____
 SURVEYED _____
 PLOTTED _____
 NOTE BOOK _____
 NO. _____
 AREAS CHECKED _____

DATE _____
 BY _____
 ORIGINAL SURVEY _____
 SURVEYED _____
 PLOTTED _____
 NOTE BOOK _____
 NO. _____
 AREAS CHECKED _____

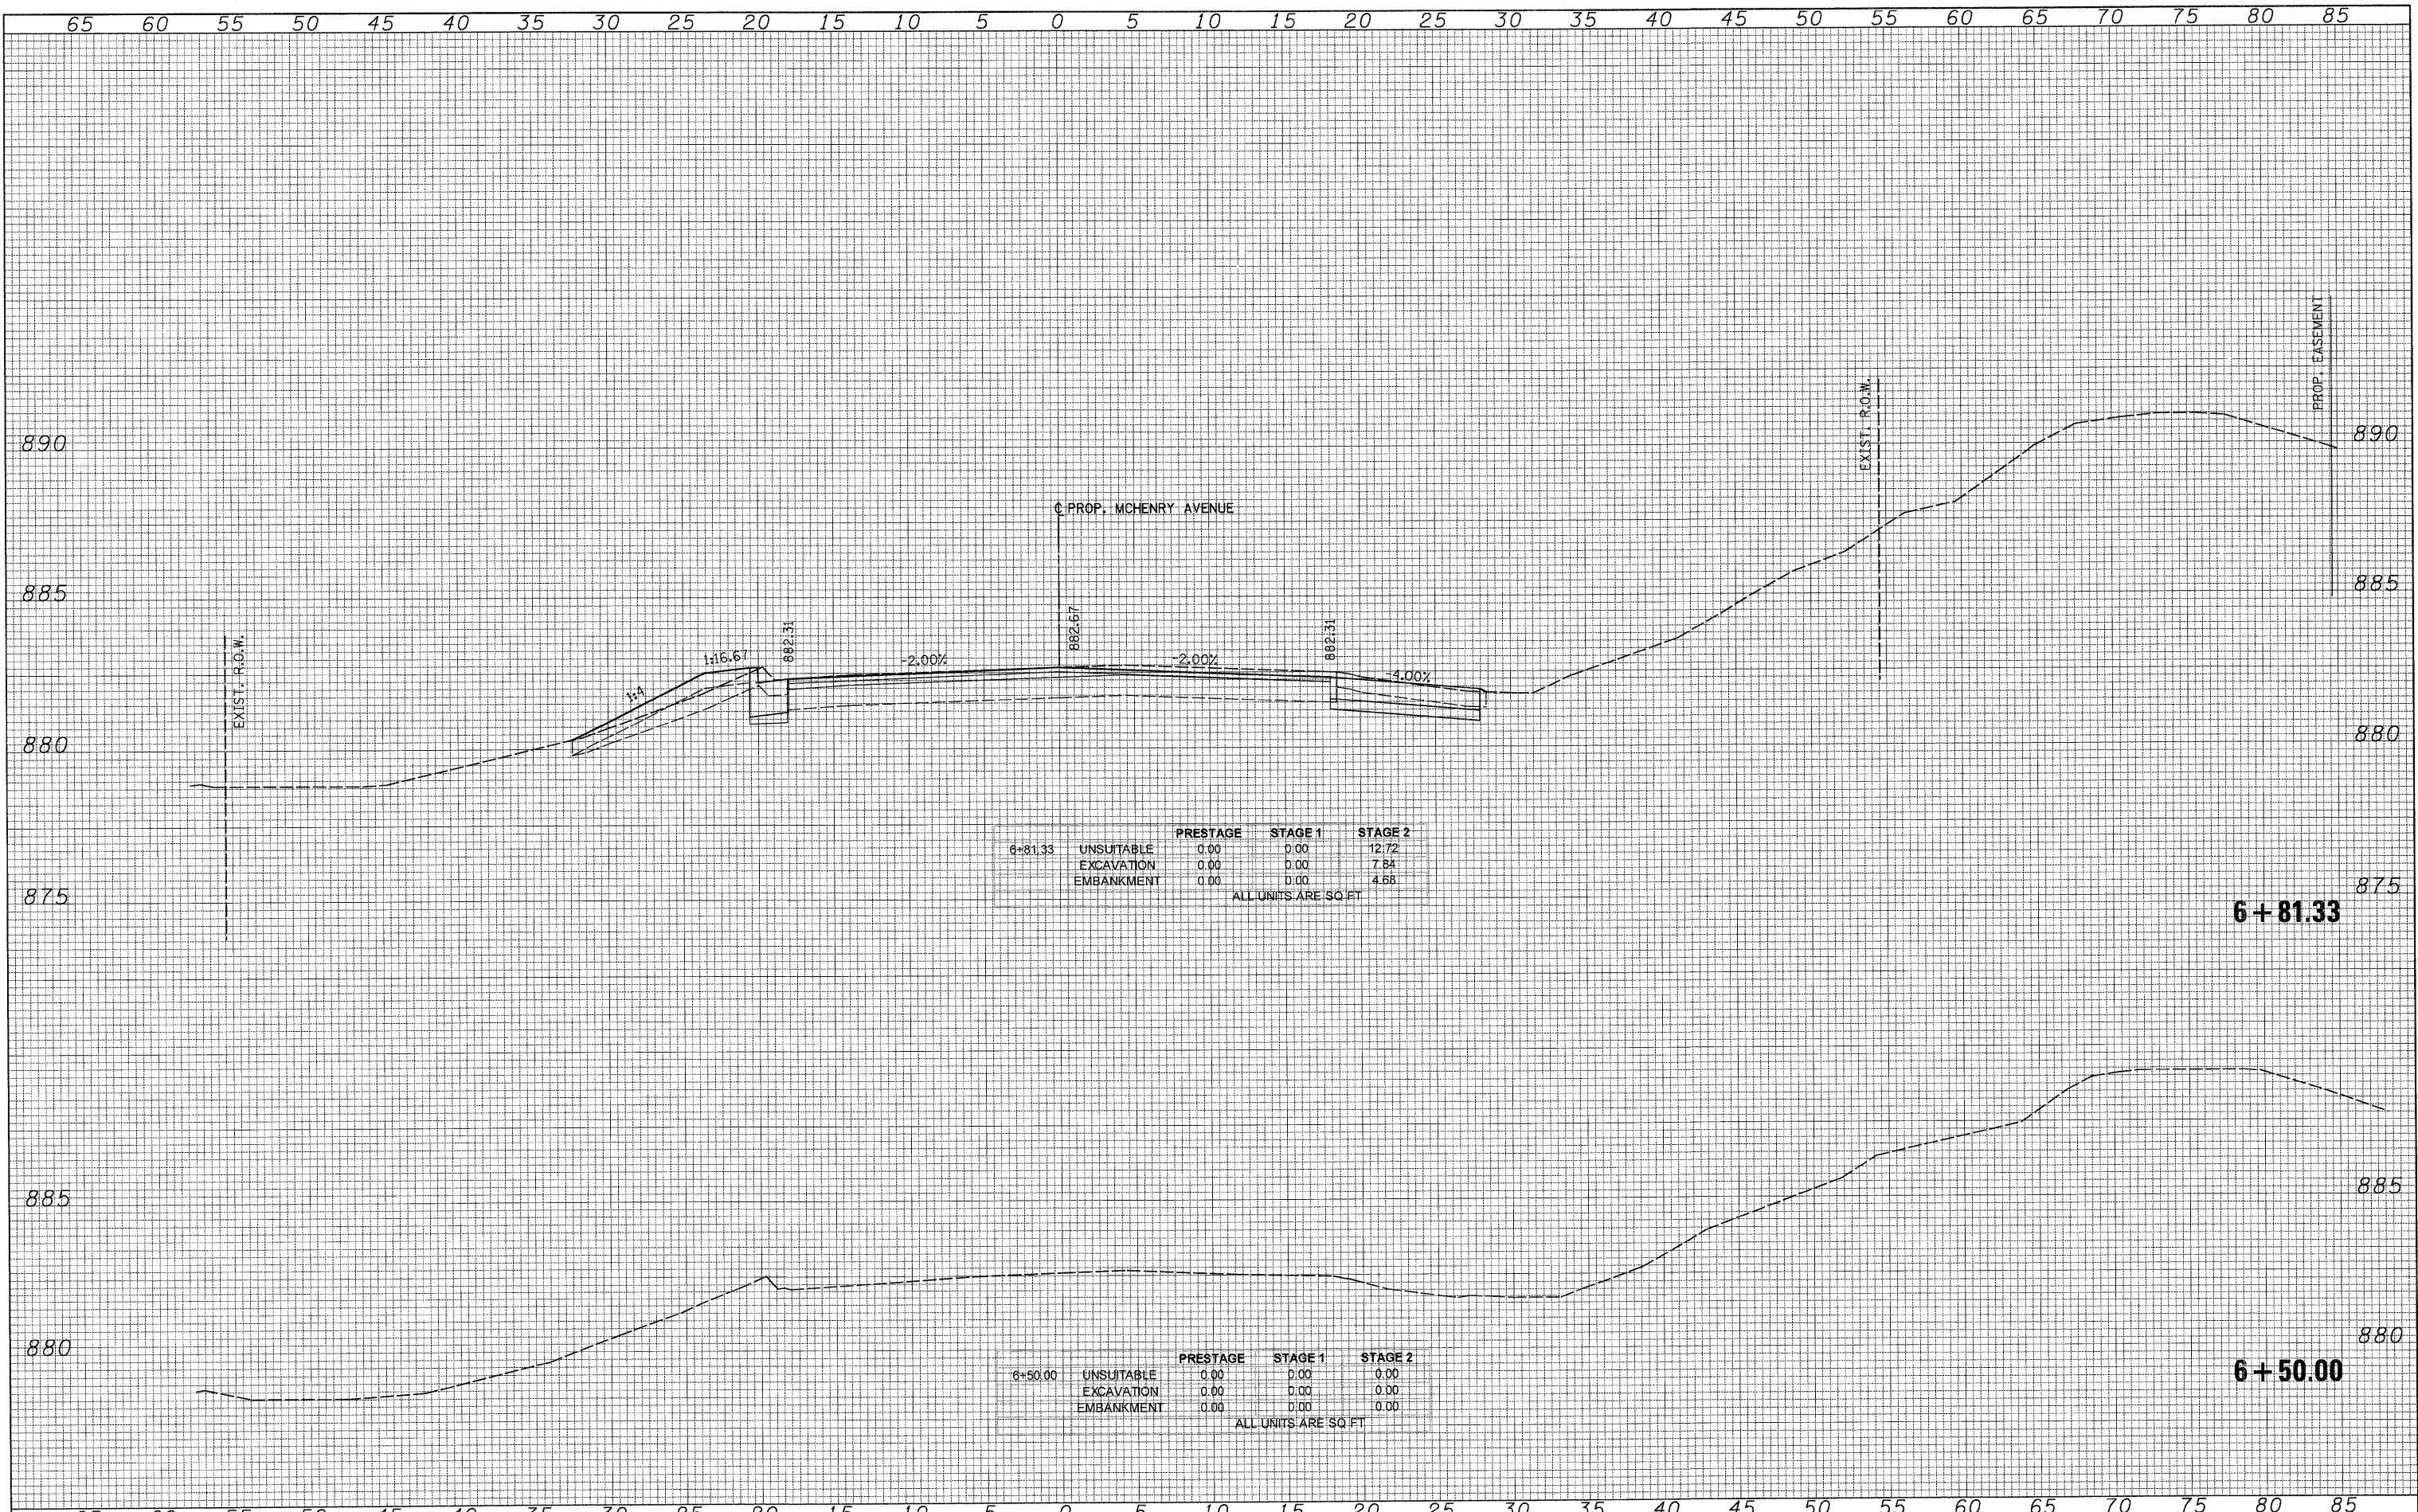

		PRESTAGE	STAGE 1	STAGE 2
6+81.33	UNSUITABLE	0.00	0.00	12.72
	EXCAVATION	0.00	0.00	7.84
	EMBANKMENT	0.00	0.00	4.68
ALL UNITS ARE SQ. FT.				

		PRESTAGE	STAGE 1	STAGE 2
6+50.00	UNSUITABLE	0.00	0.00	0.00
	EXCAVATION	0.00	0.00	0.00
	EMBANKMENT	0.00	0.00	0.00
ALL UNITS ARE SQ. FT.				

6 + 81.33

6 + 50.00