


DATE \_\_\_\_\_  
 BY \_\_\_\_\_  
 SURVEYED \_\_\_\_\_  
 PLOTTED \_\_\_\_\_  
 TEMPLATE \_\_\_\_\_  
 NOTE BOOK \_\_\_\_\_  
 AREAS CHECKED \_\_\_\_\_  
 NO. \_\_\_\_\_

DATE \_\_\_\_\_  
 BY \_\_\_\_\_  
 SURVEYED \_\_\_\_\_  
 PLOTTED \_\_\_\_\_  
 TEMPLATE \_\_\_\_\_  
 NOTE BOOK \_\_\_\_\_  
 AREAS CHECKED \_\_\_\_\_  
 NO. \_\_\_\_\_

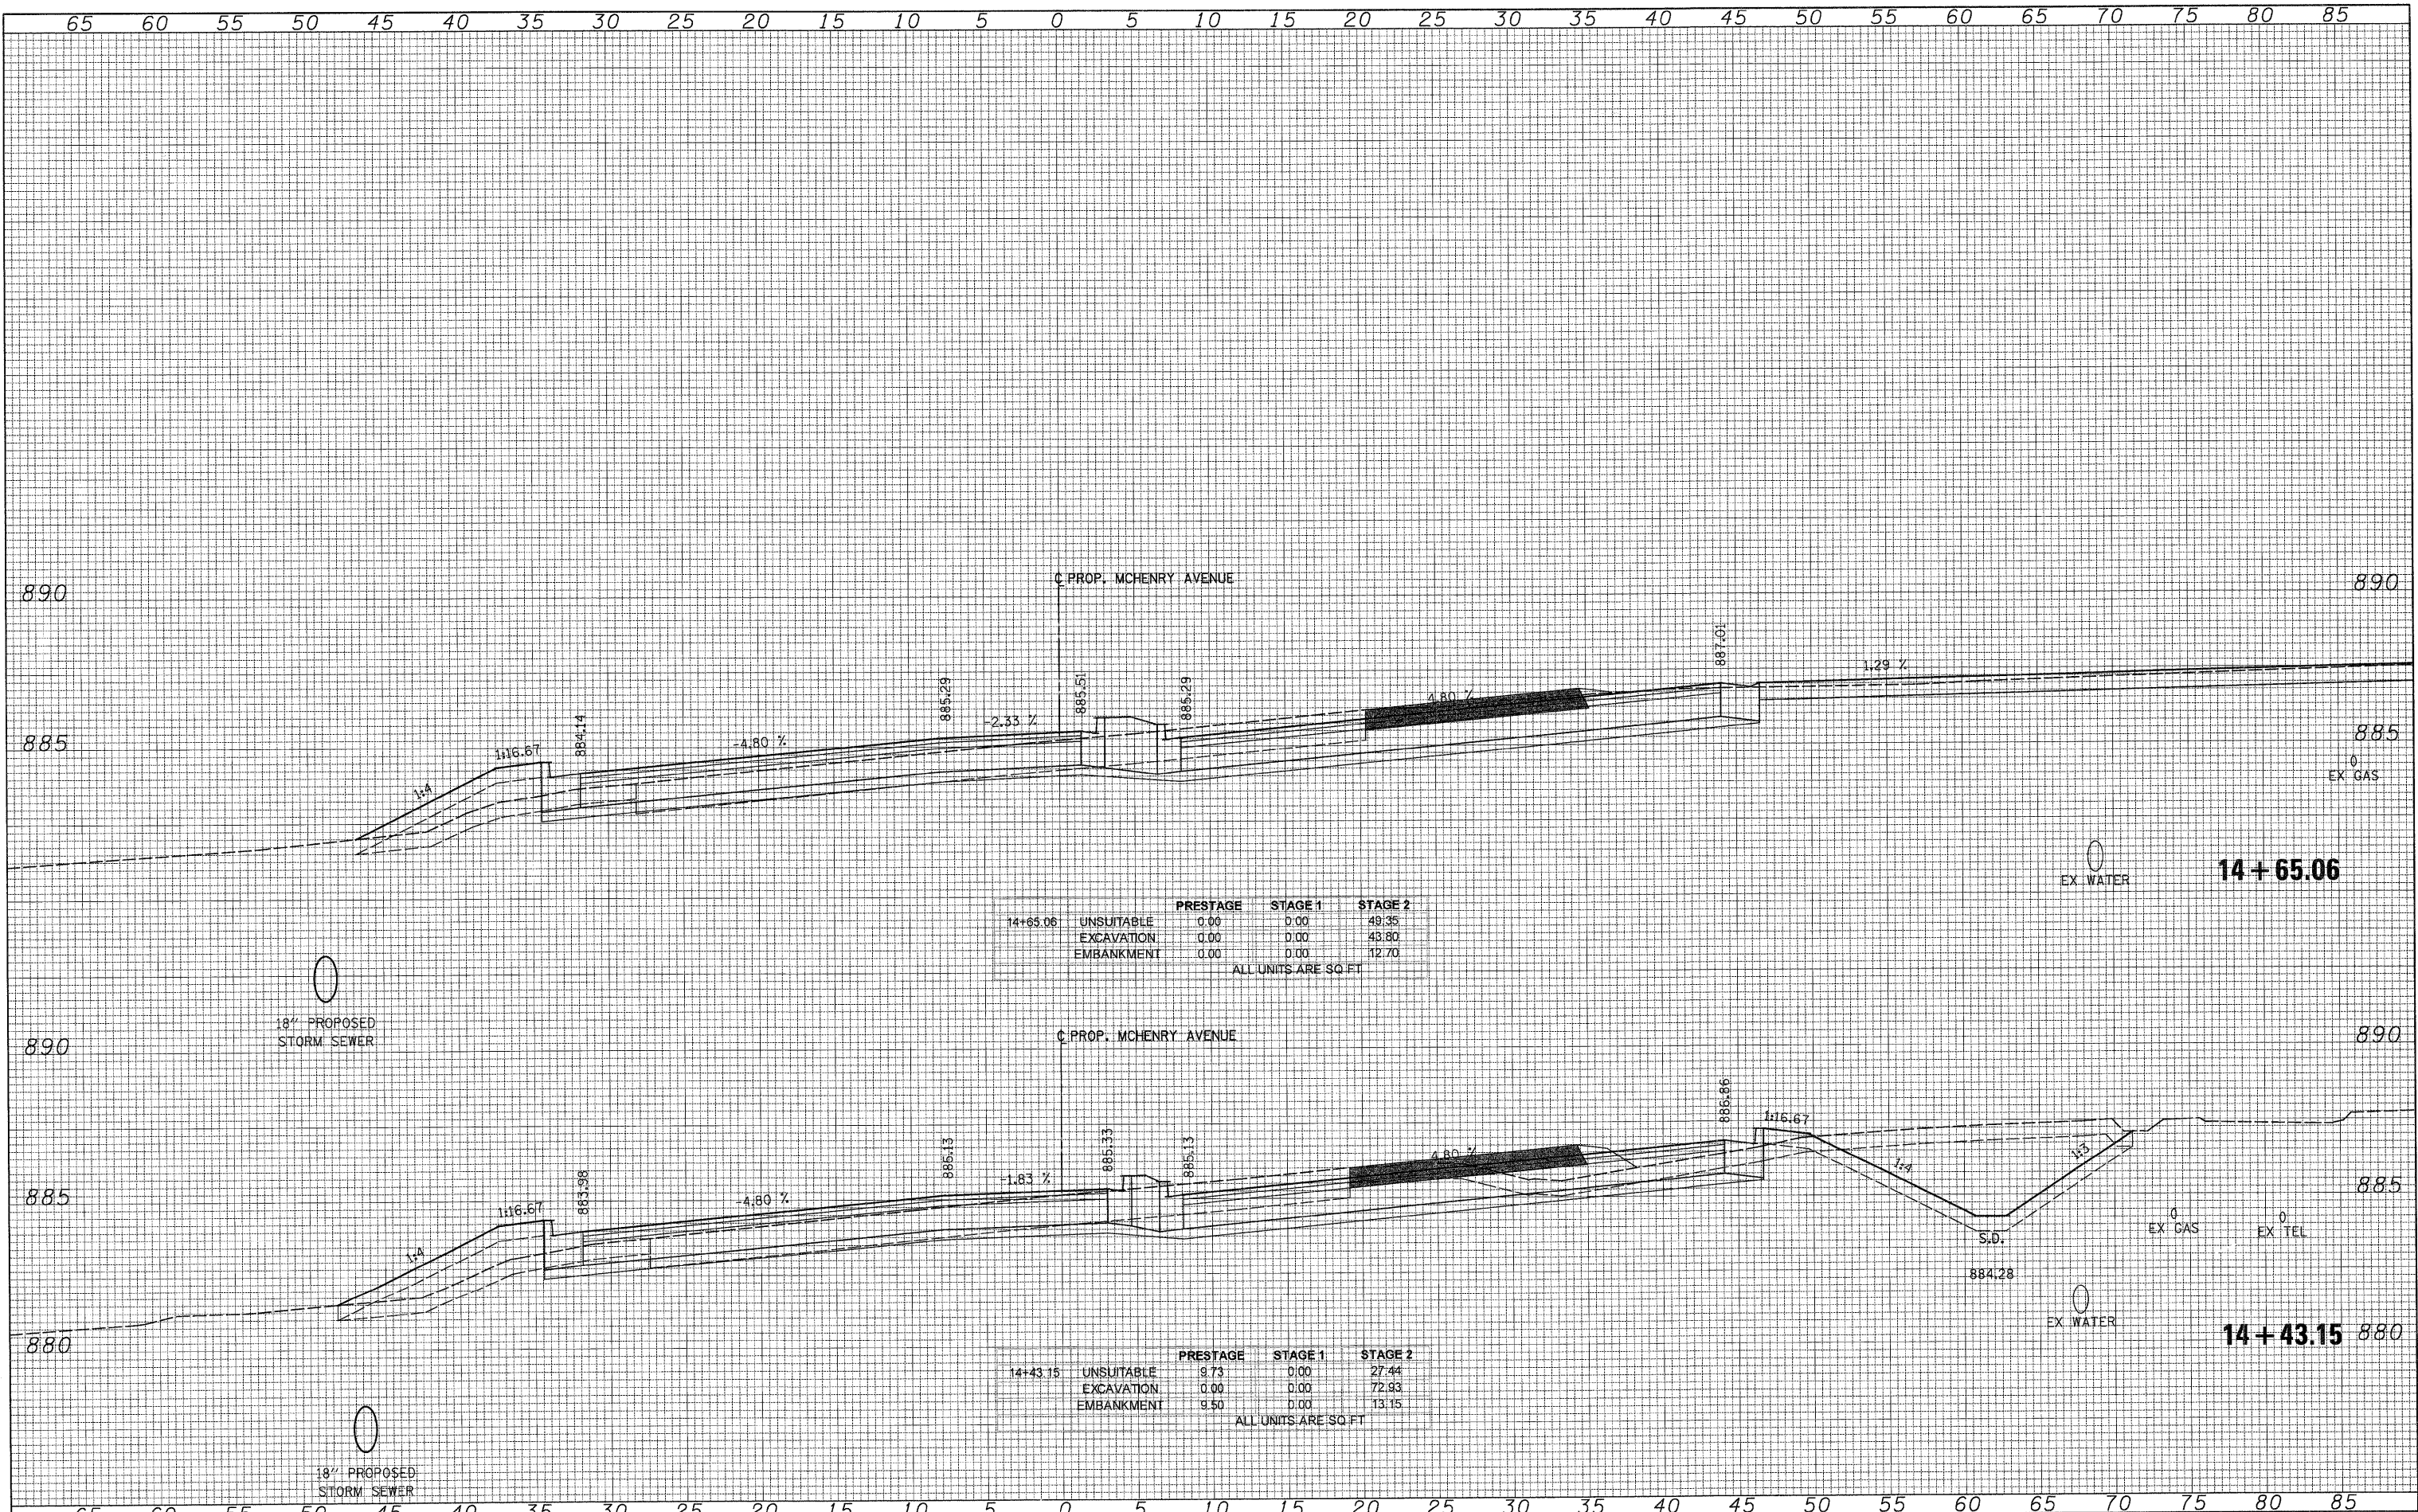

|                     | PRESTAGE | STAGE 1 | STAGE 2 |
|---------------------|----------|---------|---------|
| 14+65.06 UNSUITABLE | 0.00     | 0.00    | 49.35   |
| EXCAVATION          | 0.00     | 0.00    | 43.80   |
| EMBANKMENT          | 0.00     | 0.00    | 12.70   |

ALL UNITS ARE SQ. FT.

|                     | PRESTAGE | STAGE 1 | STAGE 2 |
|---------------------|----------|---------|---------|
| 14+43.15 UNSUITABLE | 9.73     | 0.00    | 27.44   |
| EXCAVATION          | 0.00     | 0.00    | 72.93   |
| EMBANKMENT          | 9.50     | 0.00    | 13.15   |

ALL UNITS ARE SQ. FT.

G:\MCDOT\2010\Drawings\RDWY\sh\ta\Xsco\XS.XS.03.McHenry.dgn