



DATE _____
 BY _____
 SURVEYED _____
 PLOTTED _____
 FINAL SURVEY PLOT NO. _____
 NOTE BOOK NO. _____
 AREAS CHECKED _____

DATE _____
 BY _____
 SURVEYED _____
 PLOTTED _____
 ORIGINAL SURVEY PLOT NO. _____
 NOTE BOOK NO. _____
 AREAS CHECKED _____

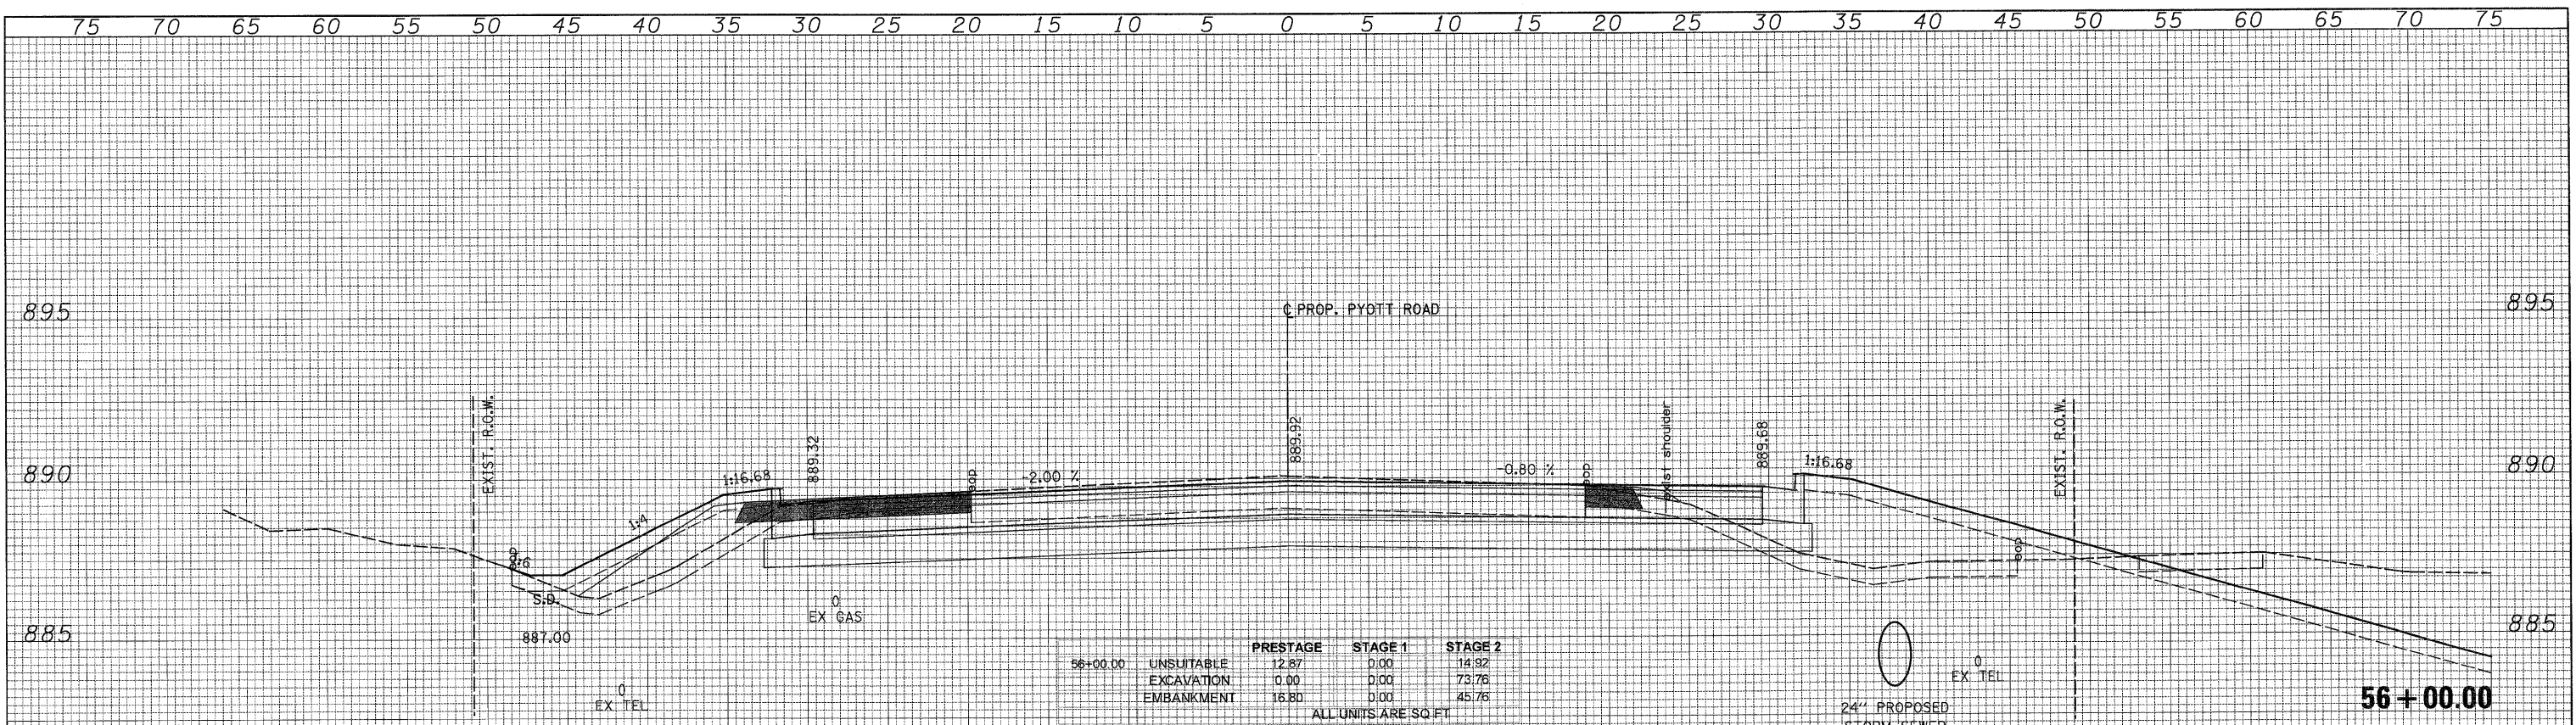

	PRESTAGE	STAGE 1	STAGE 2
56+00.00 UNSUITABLE	12.87	0.00	14.92
EXCAVATION	0.00	0.00	73.76
EMBANKMENT	16.80	0.00	45.76

ALL UNITS ARE SQ. FT.

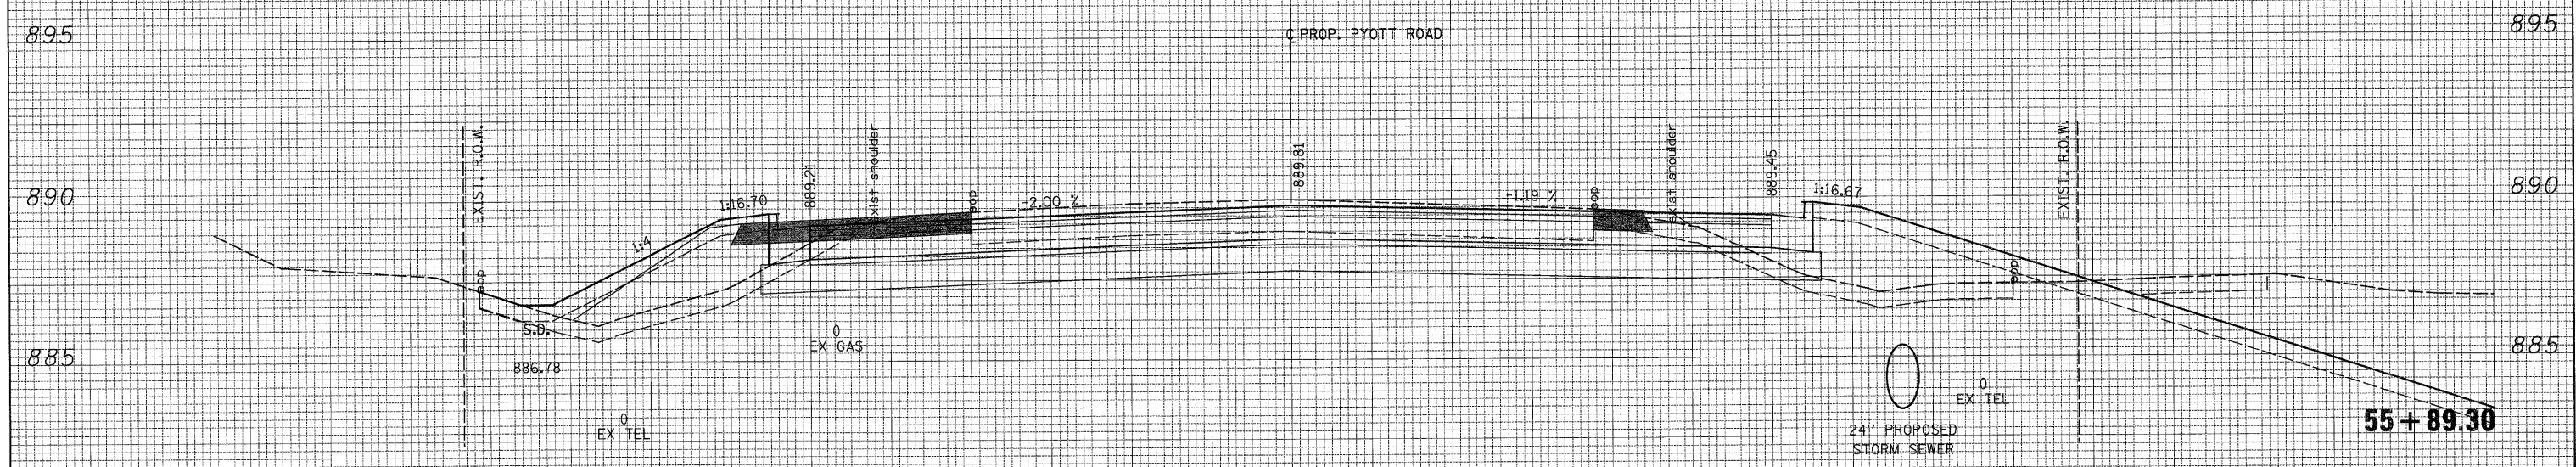

	PRESTAGE	STAGE 1	STAGE 2
55+89.30 UNSUITABLE	10.17	0.00	18.32
EXCAVATION	0.00	0.00	77.23
EMBANKMENT	26.21	0.00	45.10

ALL UNITS ARE SQ. FT.

G:\MCDOT\2010\Drawings\RDWY\shs\Xseo\5.XS.04_Pyott.dgn