



DATE _____ BY _____
 SURVEYED _____
 PLOTTED _____
 TEMPLATE _____
 NOTE BOOK _____
 AREAS CHECKED _____
 NO. _____

DATE _____ BY _____
 SURVEYED _____
 PLOTTED _____
 TEMPLATE _____
 NOTE BOOK _____
 AREAS CHECKED _____
 NO. _____

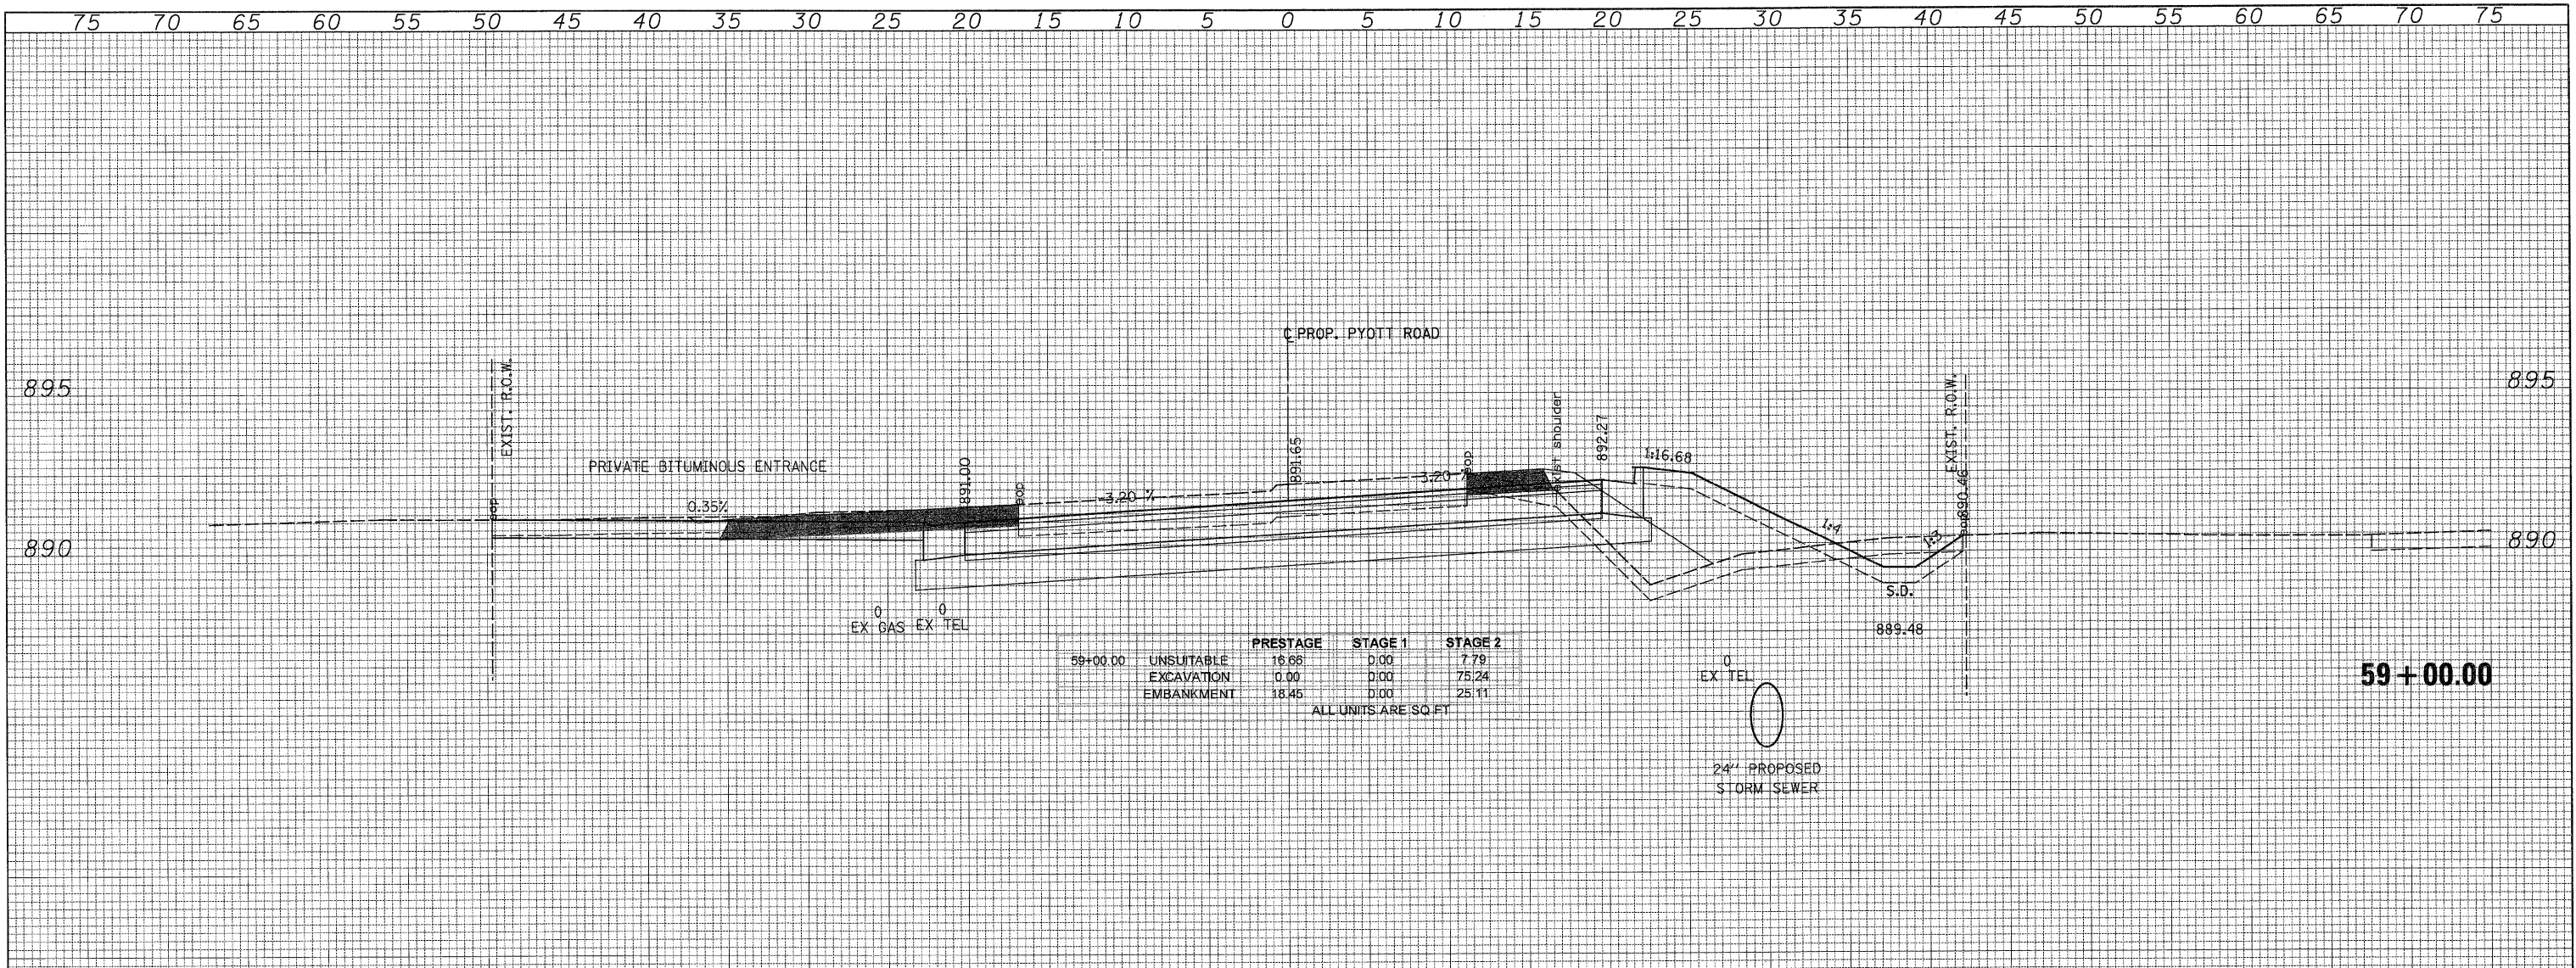

	PRESTAGE	STAGE 1	STAGE 2
59+00.00 UNSUITABLE	16.66	0.00	7.79
EXCAVATION	0.00	0.00	75.24
EMBANKMENT	18.45	0.00	25.11

ALL UNITS ARE SQ. FT.

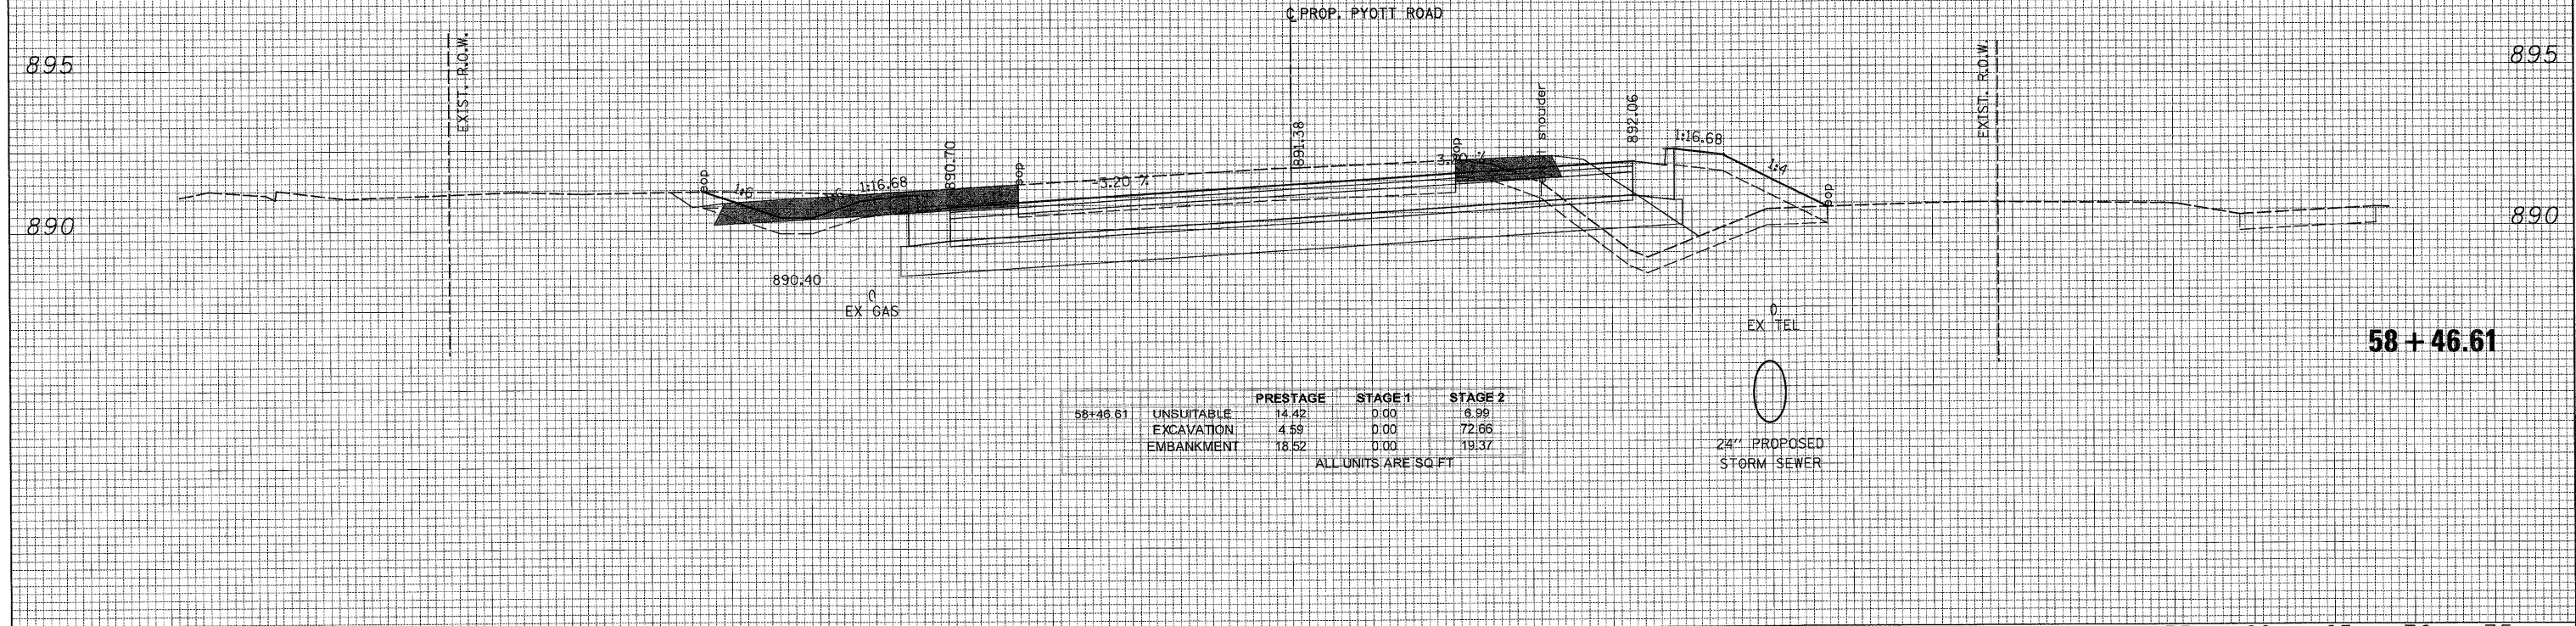

	PRESTAGE	STAGE 1	STAGE 2
58+46.61 UNSUITABLE	14.42	0.00	6.99
EXCAVATION	4.59	0.00	72.66
EMBANKMENT	18.52	0.00	19.37

ALL UNITS ARE SQ. FT.

G:\MCDOT\2010\Drawings\RDWY\hls\Xseo\XS.XS_04.Pjost.dgn