



DATE _____
 BY _____
 SURVEYED _____
 PLOTTED _____
 NOTE BOOK _____
 AREAS CHECKED _____
 NO. _____

DATE _____
 BY _____
 SURVEYED _____
 PLOTTED _____
 NOTE BOOK _____
 AREAS CHECKED _____
 NO. _____

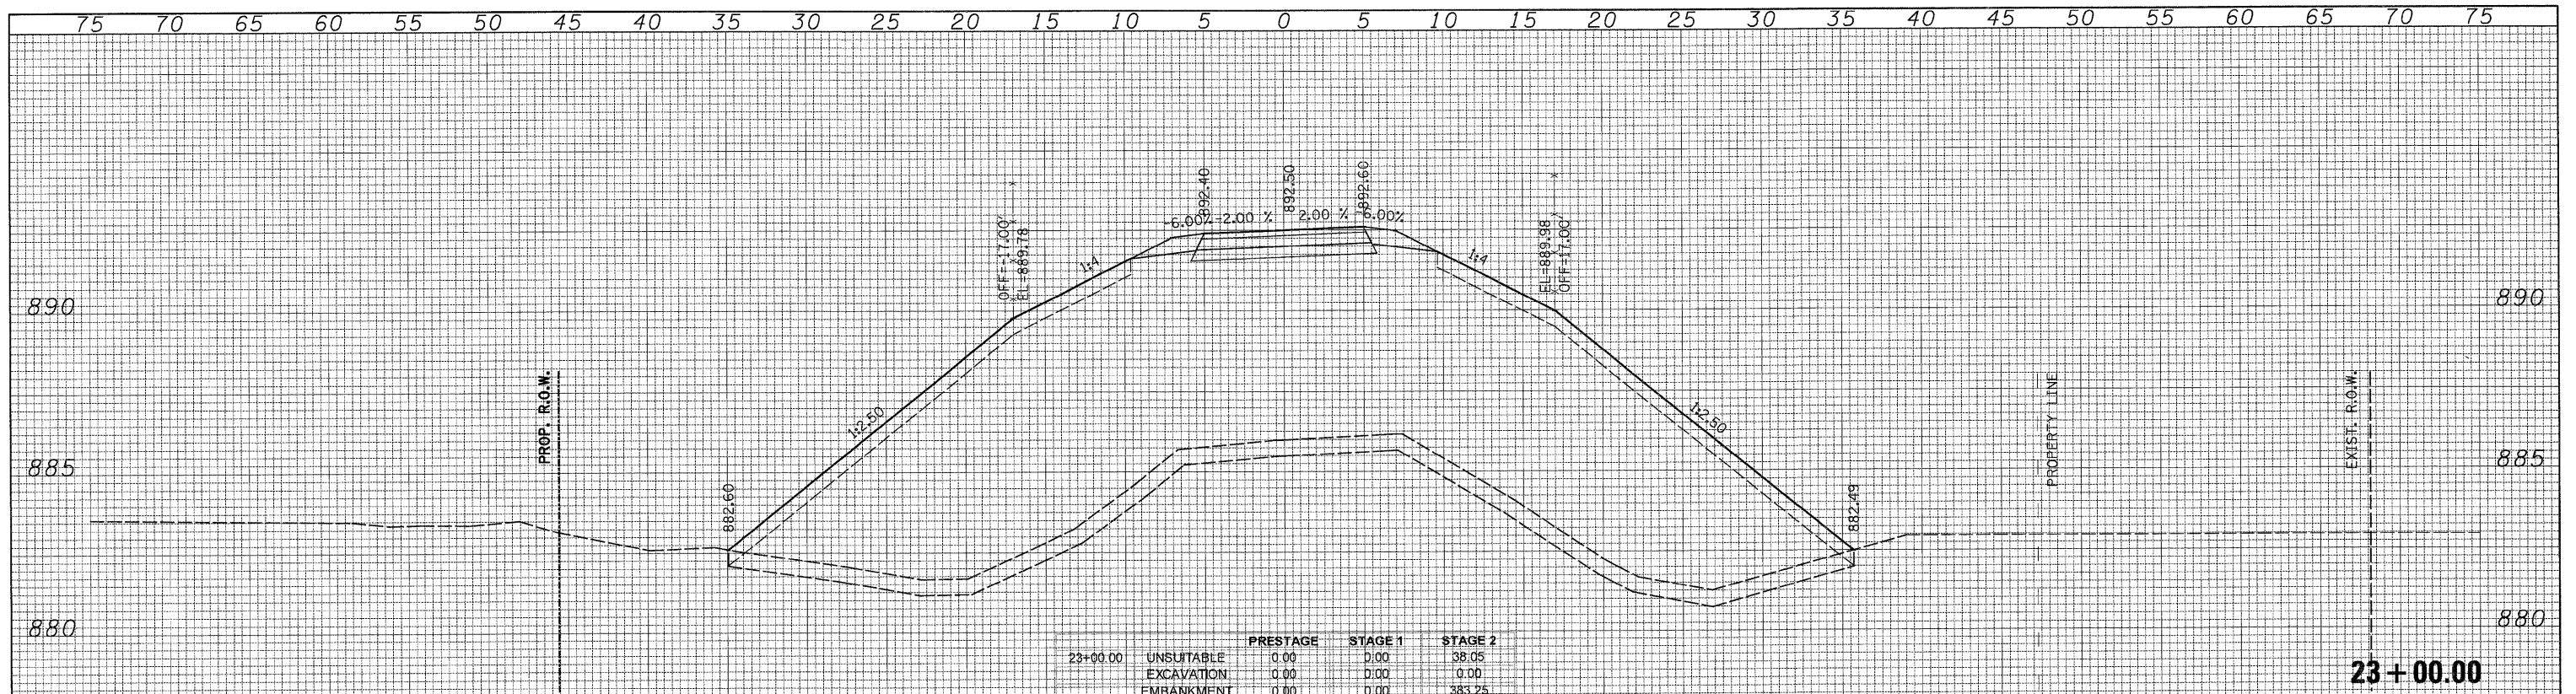

	PRESTAGE	STAGE 1	STAGE 2
23+00.00 UNSUITABLE	0.00	0.00	38.05
EXCAVATION	0.00	0.00	0.00
EMBANKMENT	0.00	0.00	383.25

ALL UNITS ARE SQ. FT.

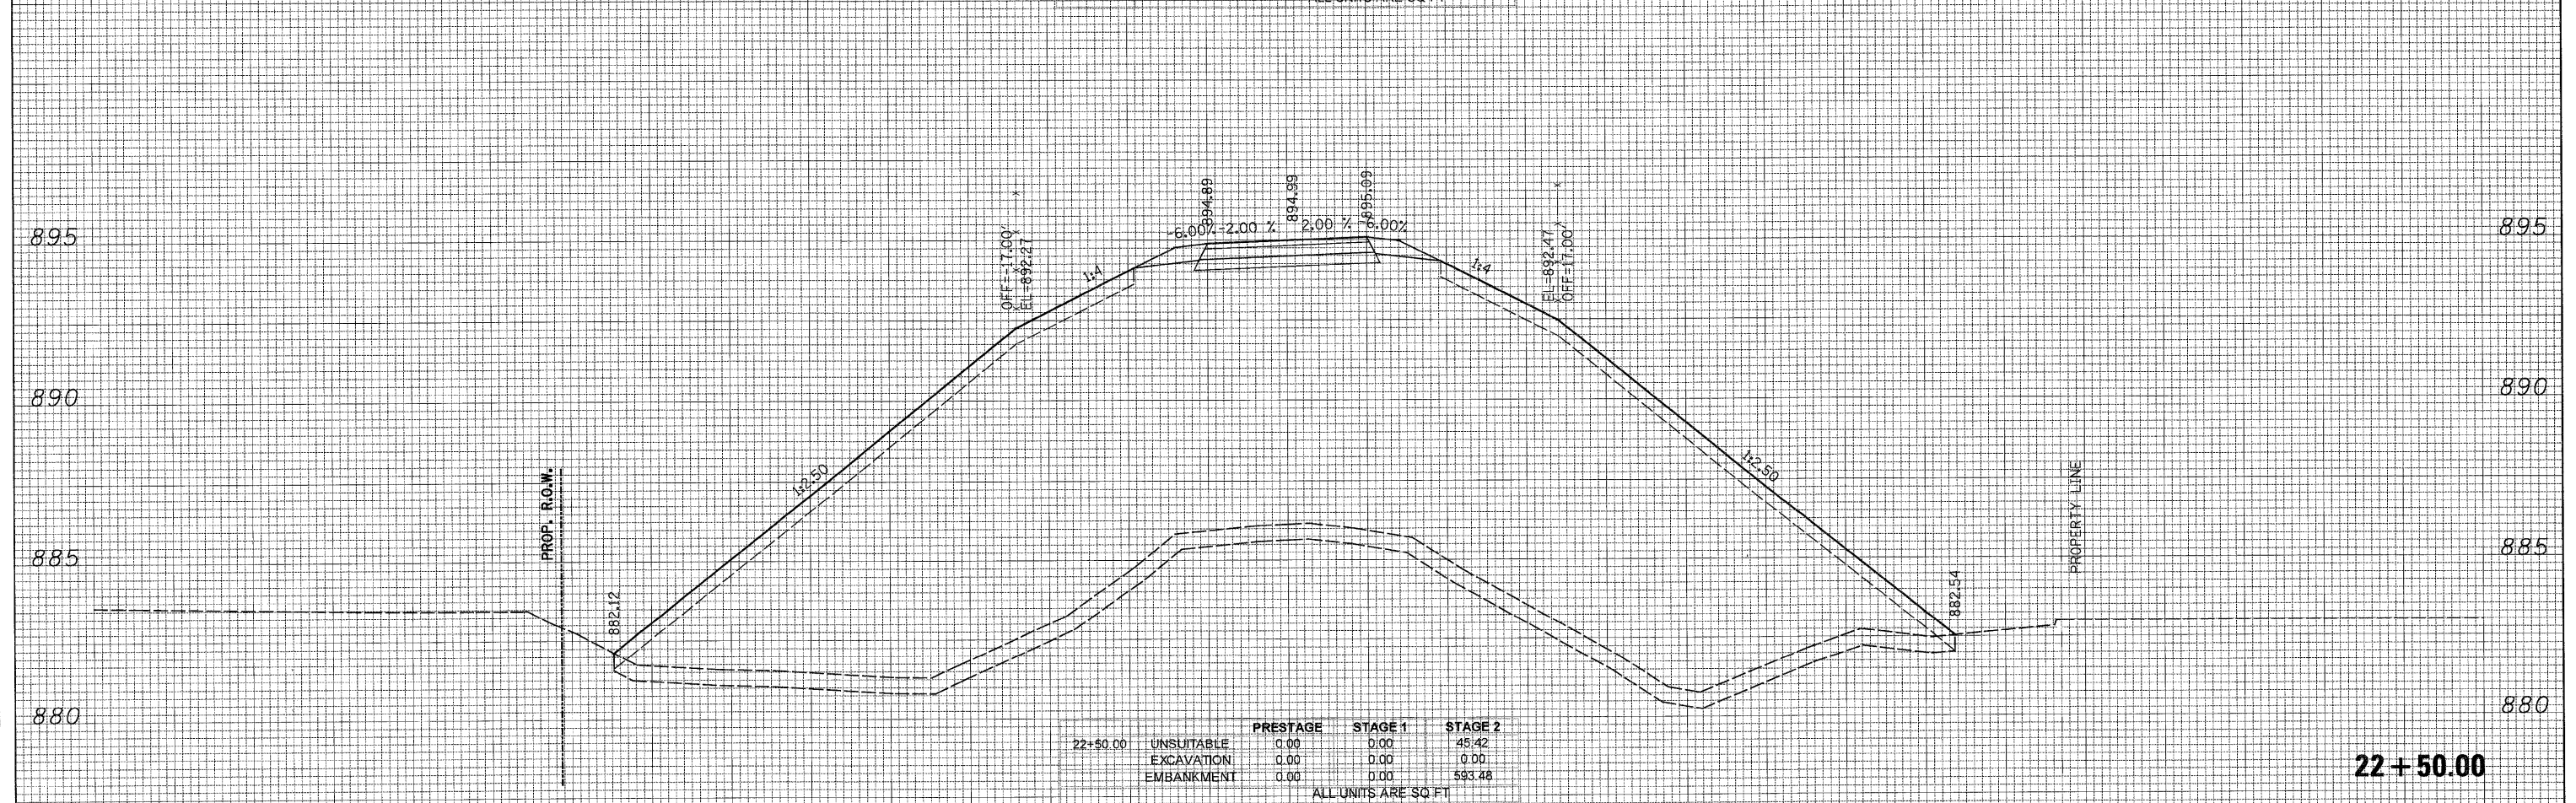

	PRESTAGE	STAGE 1	STAGE 2
22+50.00 UNSUITABLE	0.00	0.00	45.42
EXCAVATION	0.00	0.00	0.00
EMBANKMENT	0.00	0.00	593.48

ALL UNITS ARE SQ. FT.

G:\MCDOT\20950_001\Drawings\RDWY\shita\Xean\S.XS.08_Bikepath.dgn