


DATE	
BY	
SAVED	
FINAL SURVEY	
NOTE BOOK	
AREAS CHECKED	
NO.	

DATE	
BY	
SAVED	
ORIGINAL SURVEY	
NOTE BOOK	
AREAS CHECKED	
NO.	

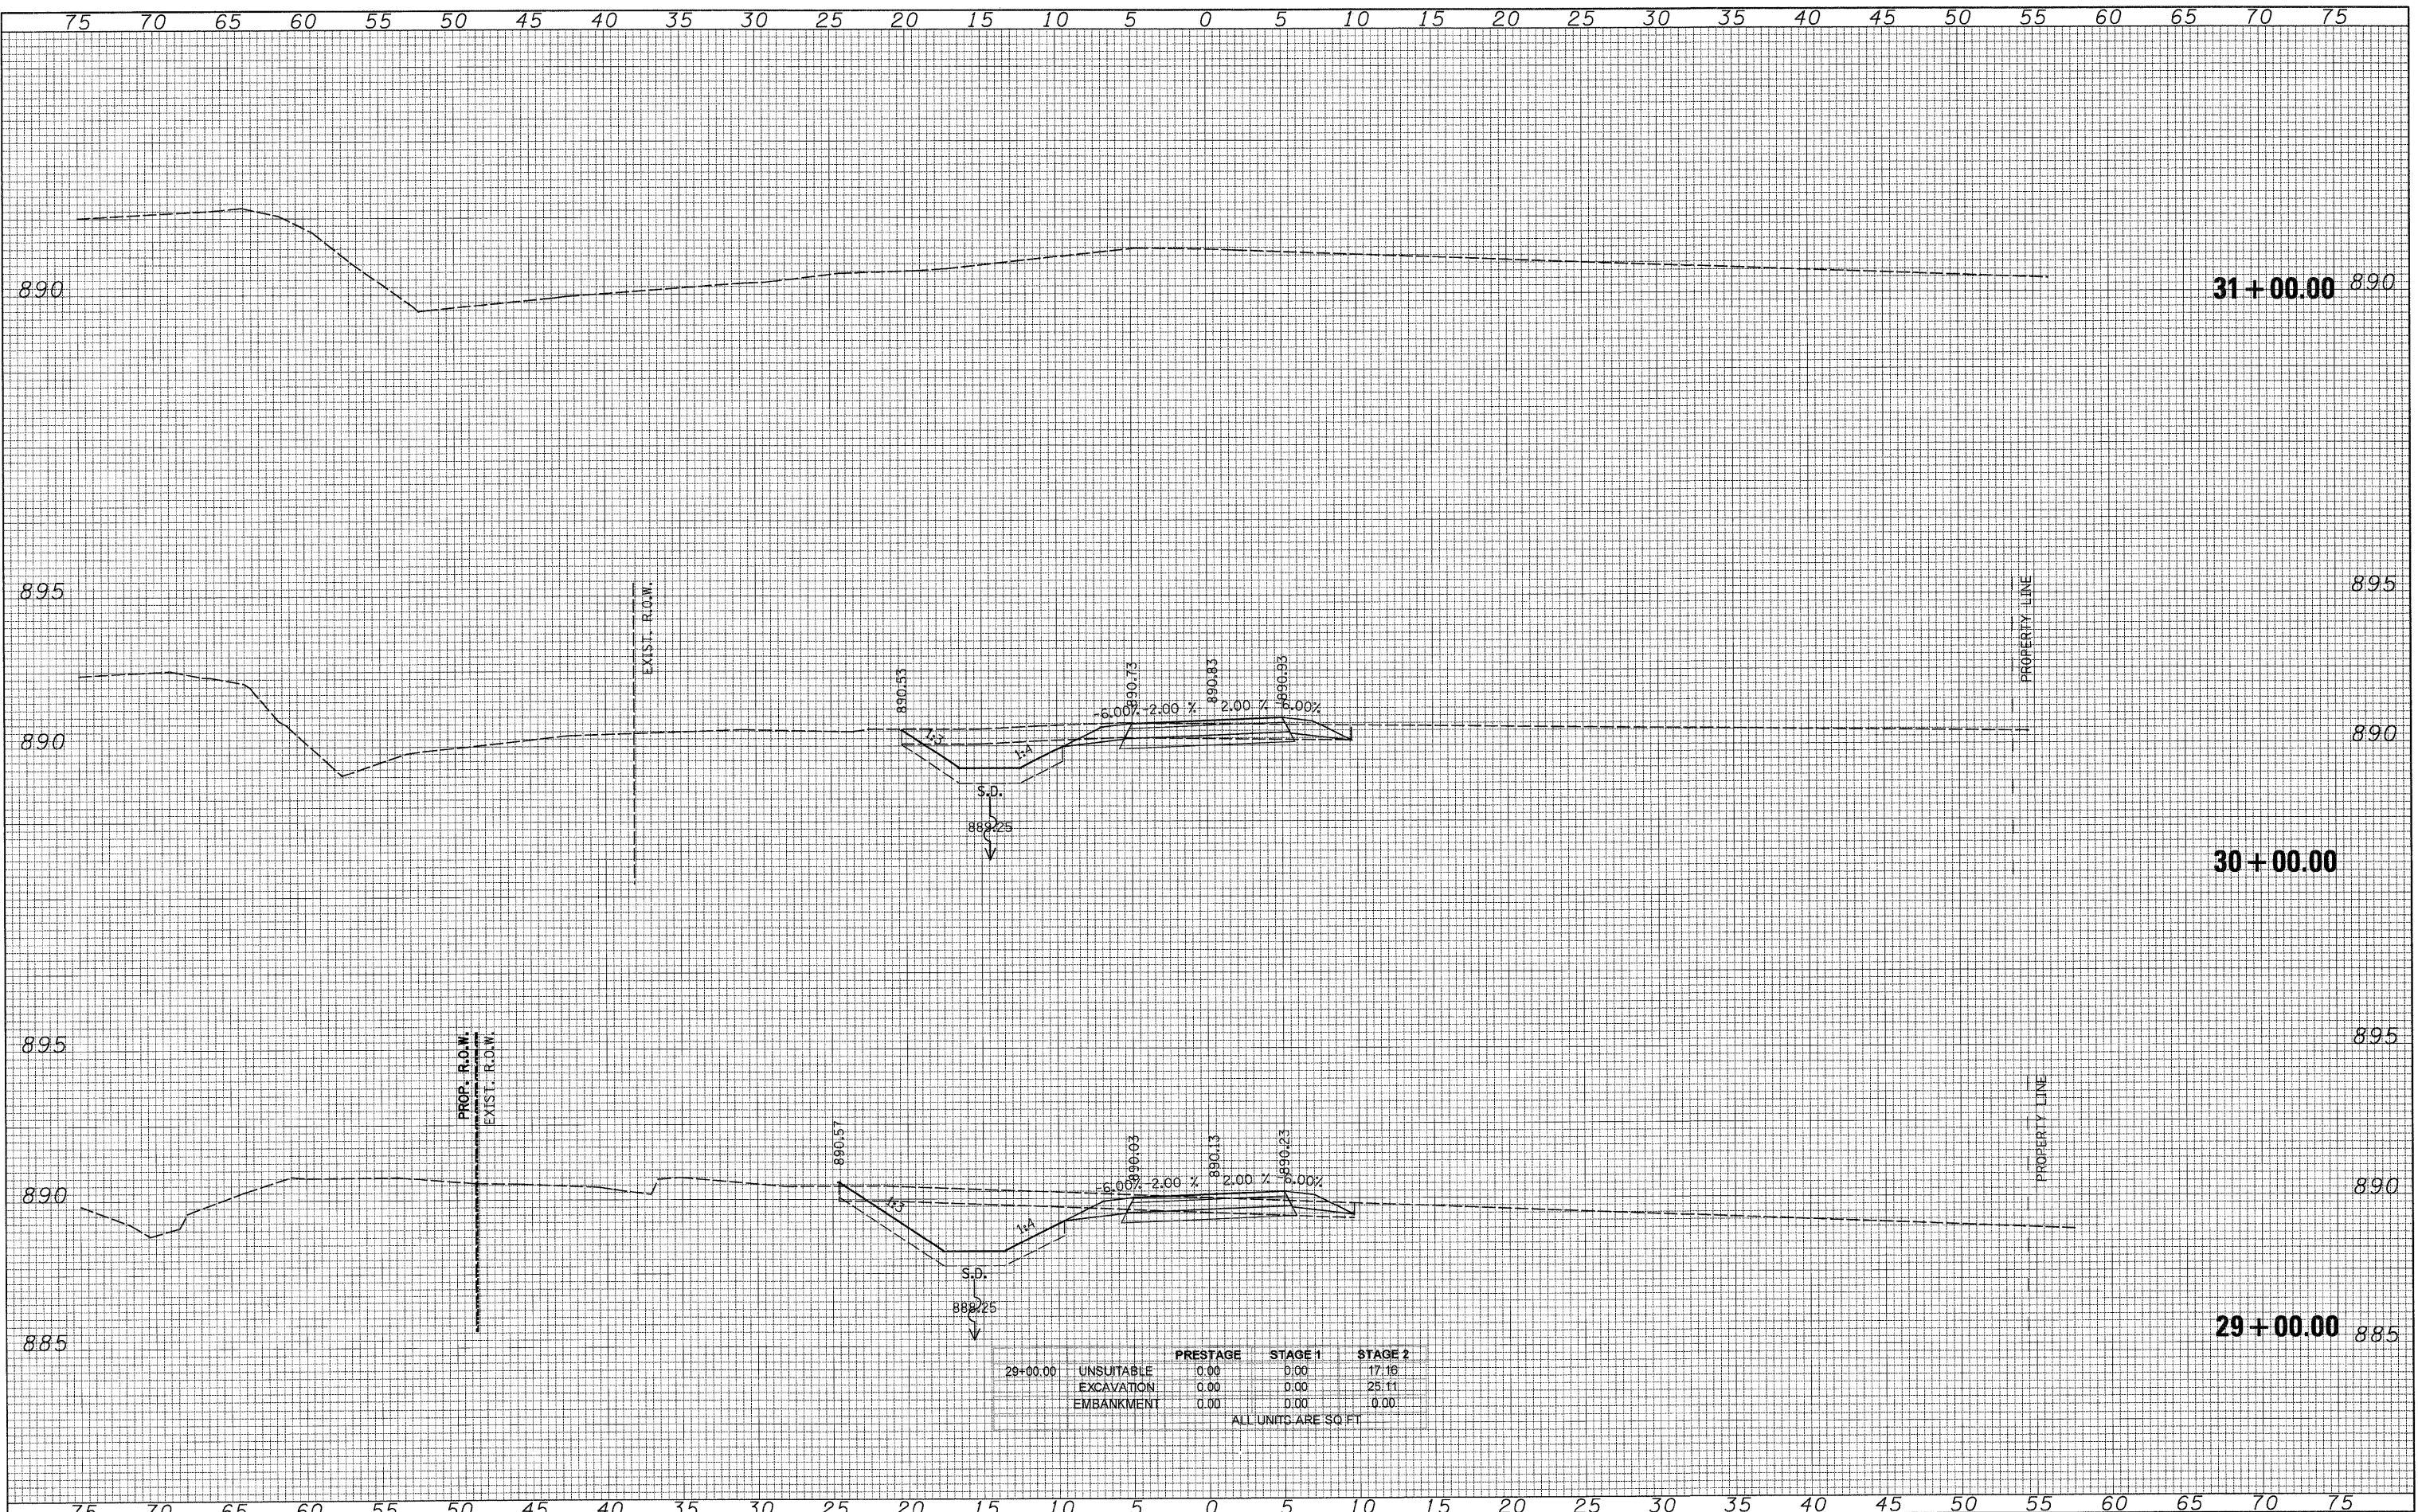

	PRESTAGE	STAGE 1	STAGE 2
29+00.00 UNSUITABLE	0.00	0.00	17.16
EXCAVATION	0.00	0.00	25.11
EMBANKMENT	0.00	0.00	0.00

ALL UNITS ARE SQ. FT.

G:\MCDOT\20950\_001\Drawings\RDWY\shs\Xsec\XS\_08\_Bikepath.dgn