
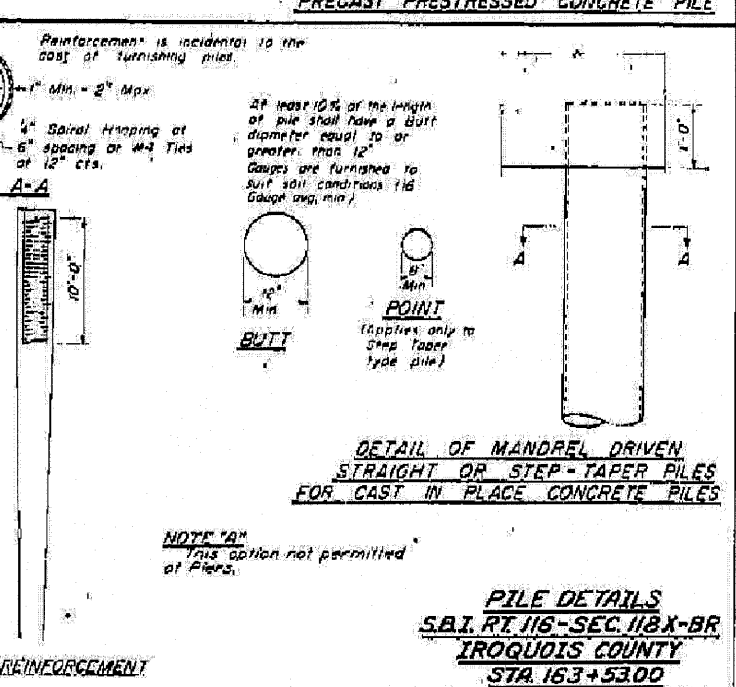
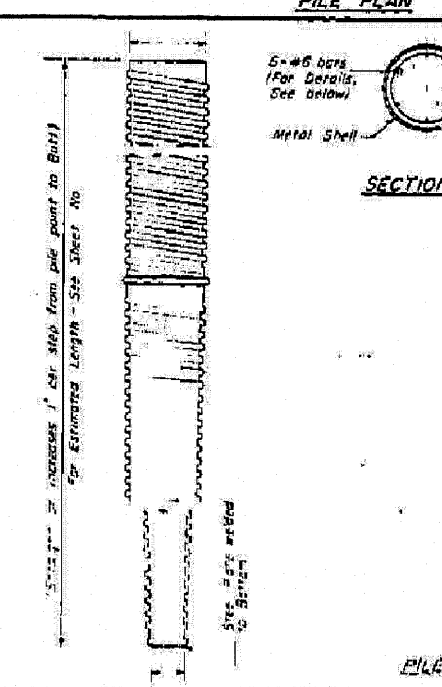
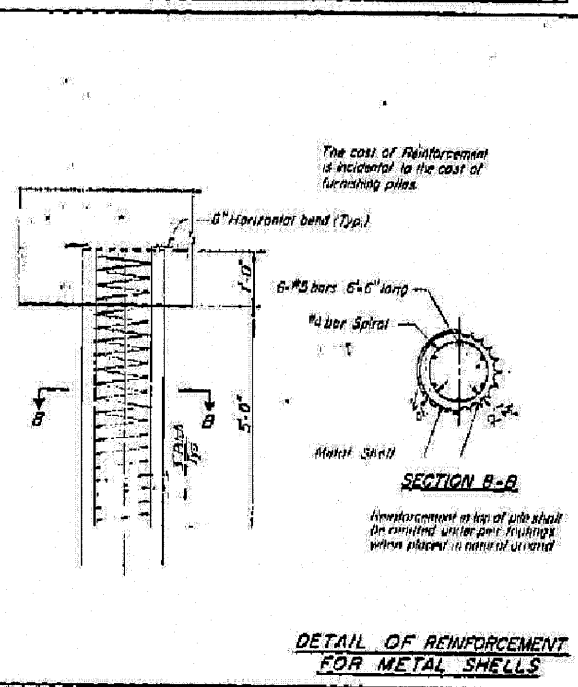
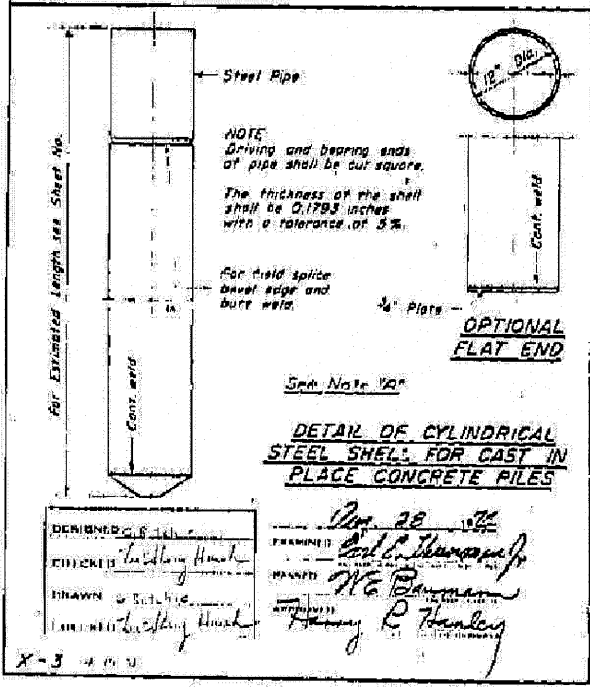
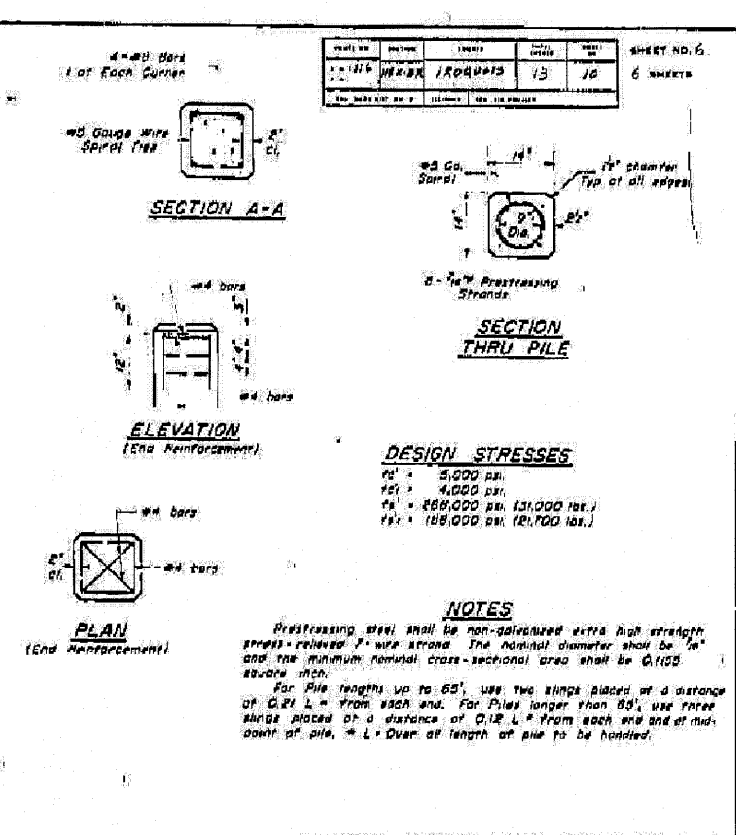
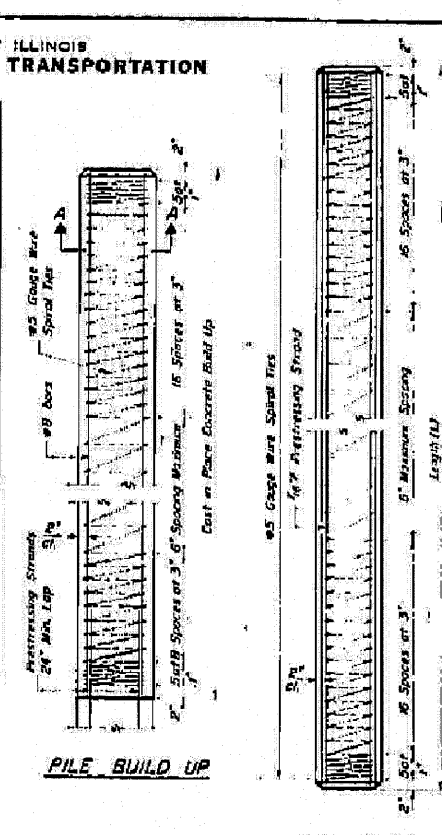
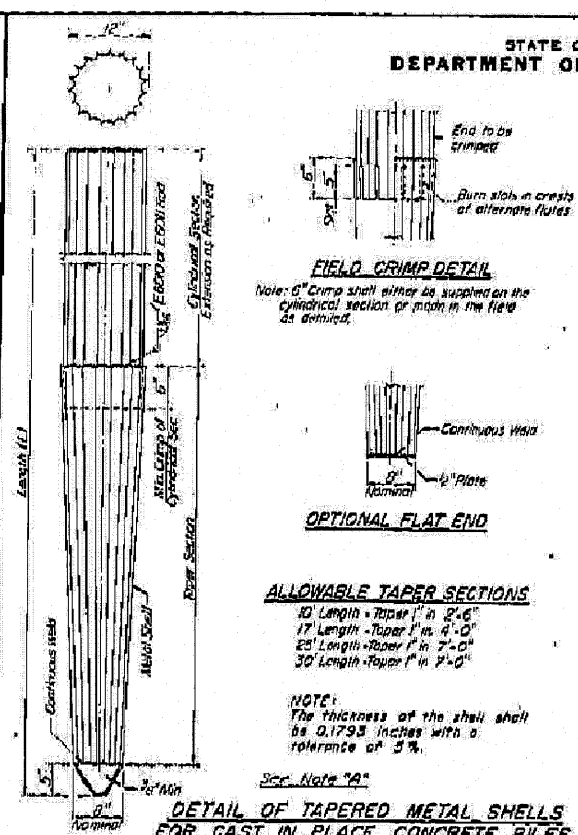


STATE OF ILLINOIS
DEPARTMENT OF TRANSPORTATION


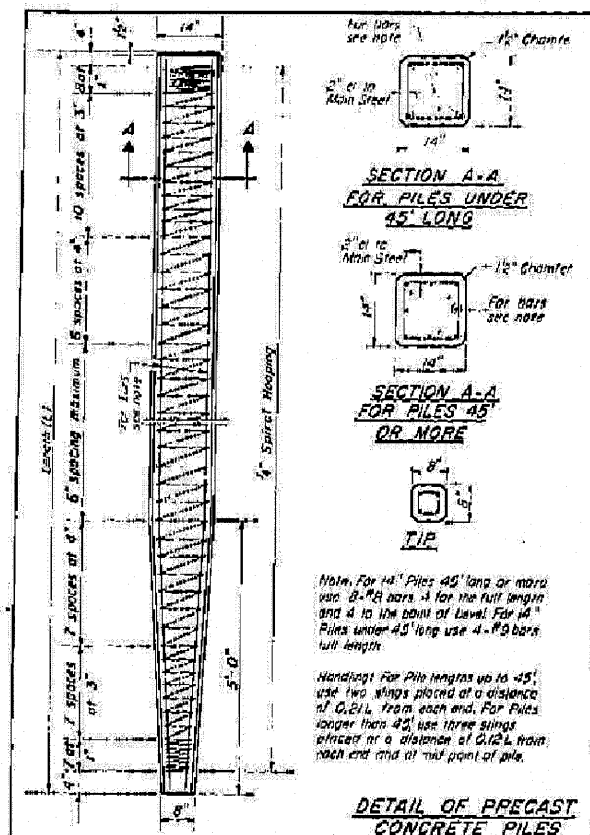


