


STATE OF ILLINOIS  
DEPARTMENT OF PUBLIC WORKS & BUILDINGS  
DIVISION OF HIGHWAYS

ROAD NAME	SECTION	COUNTY	TOTAL SHEETS	SHEET NO.
FED. ROAD DIST. NO. 1	ILLINOIS	FED. AID PROJECT		

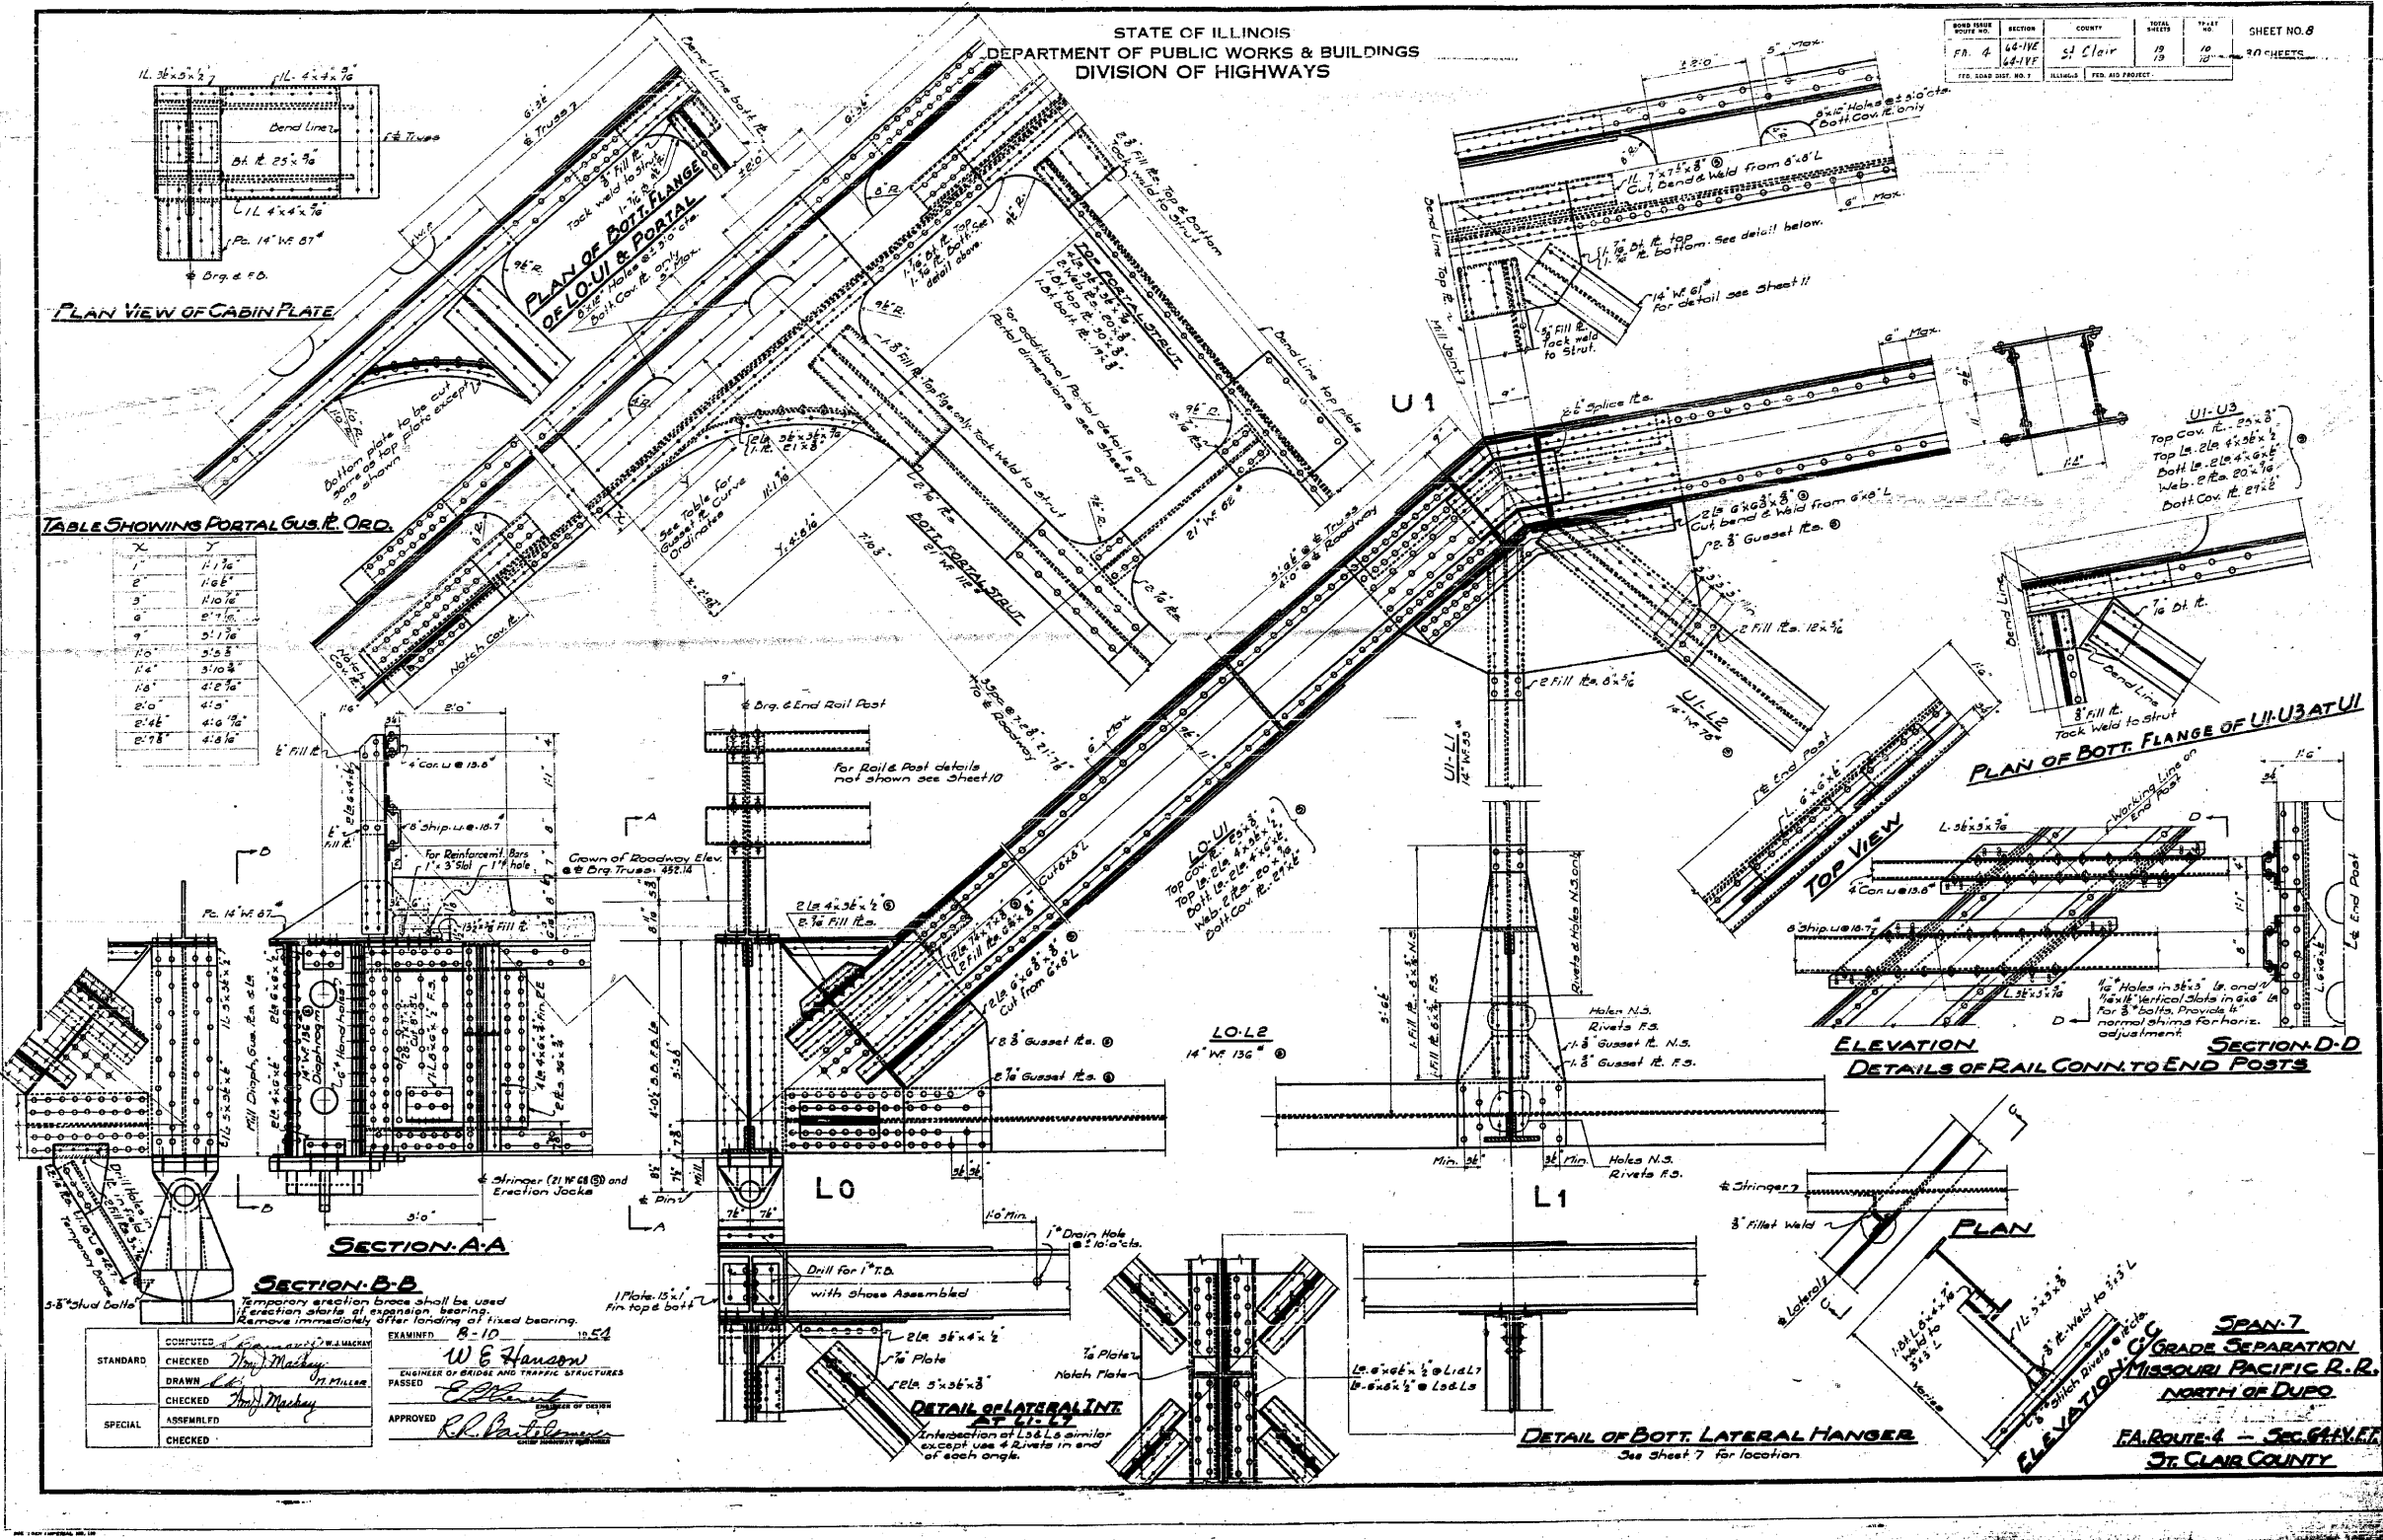

PLAN VIEW OF CABIN PLATE

TABLE SHOWING PORTAL GUS. & ORD.

X	Y

SECTION A-A

SECTION B-B

L0

L1

L0-L2

ELEVATION DETAILS OF RAIL CONN. TO END POSTS

PLAN OF BOT. FLANGE OF U1-U3 AT U1

TOP VIEW

PLAN

SPAN 7


GRADE SEPARATION  
MISSOURI PACIFIC R.R.  
NORTH OF DUPO  




DETAIL OF BOT. LATERAL HANGER

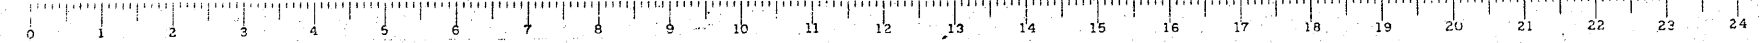

FOR INFORMATION ONLY

FILE NAME =	USER NAME = CFC..	DESIGNED -	REVISED -	STATE OF ILLINOIS DEPARTMENT OF TRANSPORTATION	SN 082-0030 PLANS (ORIGINAL PLANS)	SCALE:	SHEET NO.	OF	SHEETS	STA.	TO STA.	Coombe-Bloxdorf P.C. - CIVIL ENGINEERS - - STRUCTURAL ENGINEERS - - LAND SURVEYERS - Design Firm License No. 184-002703
...1188-0876882-exist-bridge-plans-08.dgn	PLOT SCALE = 40.000000' / IN.	DRAWN -	REVISED -									
CB JOB NO 09021	PLOT DATE = 8/5/2010	CHECKED -	REVISED -									
		DATE - / /	REVISED -									
												F.A.P. SHEET NO. 312 SECTION 64-IVBR COUNTY ST. CLAIR TOTAL SHEETS 259 SHEET NO. 108 CONTRACT NO. 76882 ILLINOIS FED. AID PROJECT