



STATE OF ILLINOIS
DEPARTMENT OF PUBLIC WORKS & BUILDINGS
DIVISION OF HIGHWAYS


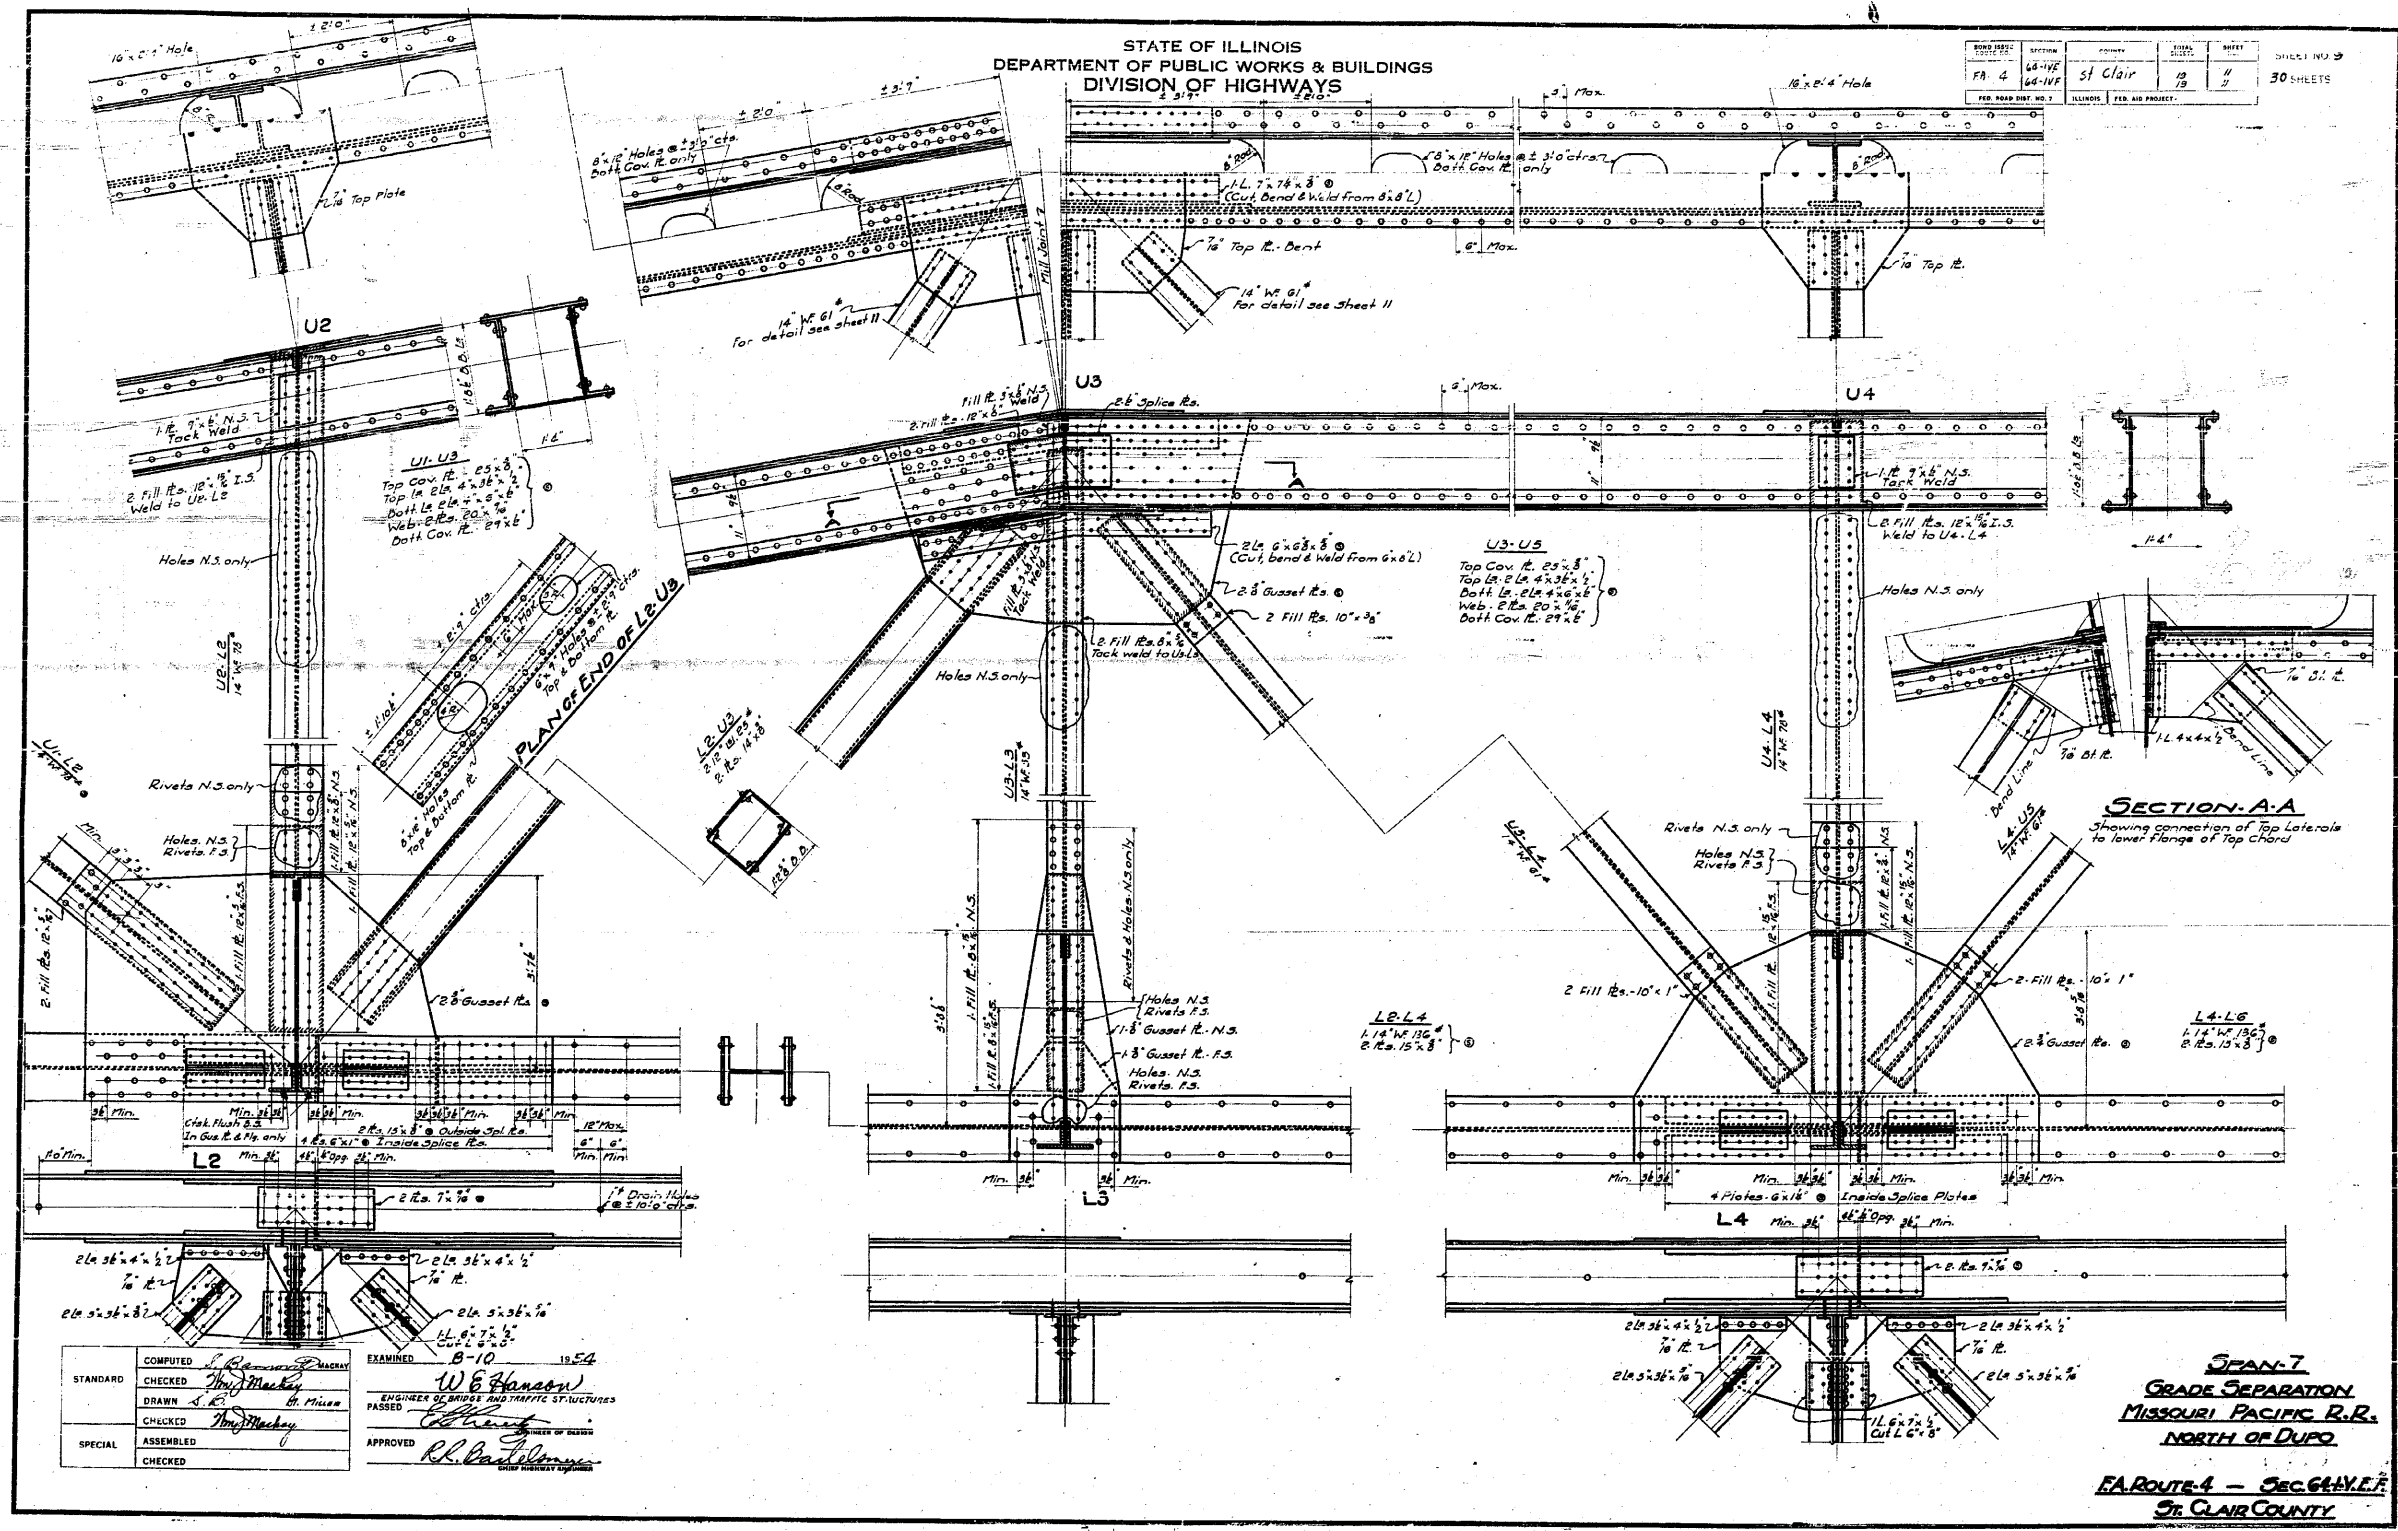

COMPUTED	W. E. Hanson	EXAMINED	B-10	1954
CHECKED	Thy. Mackey	ENGINEER IN CHARGE	W. E. Hanson	
DRAWN	A. R. H. Hise	PASSED		
CHECKED	Thy. Mackey	APPROVED	R. L. Carlisle	
SPECIAL				

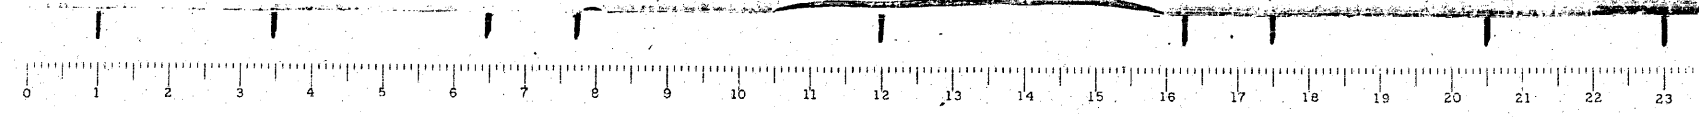

FOR INFORMATION ONLY

CB Coombe-Bloxdorf P.C.
- CIVIL ENGINEERS -
- STRUCTURAL ENGINEERS -
- LAND SURVEYORS -
Design Firm License No. 184-002703

FILE NAME =	USER NAME = CFC..	DESIGNED -	REVISED -
...189-D876882-exist-bridge-plans-09.dgn		DRAWN -	REVISED -
		CHECKED -	REVISED -
CB JOB NO 09021		DATE - / /	REVISED -

STATE OF ILLINOIS
DEPARTMENT OF TRANSPORTATION

SCALE:	SHEET NO.	OF SHEETS	STA.	TO STA.

F.A.P. RTE.	SECTION	COUNTY	TOTAL SHEETS	SHEET NO.
312	64-IVB	ST. CLAIR	259	109
			CONTRACT NO. 76882	
ILLINOIS FED. AID PROJECT				