


STATE OF ILLINOIS
DEPARTMENT OF PUBLIC WORKS & BUILDINGS
DIVISION OF HIGHWAYS

DATE	6-1-18	SHEET	36	35	SHEET NO. 29
PROJECT	64-1VBR	COUNTY	ST. CLAIR	30 SHEETS	
DESIGNER	W. E. Hanson	DATE	8-10-54		

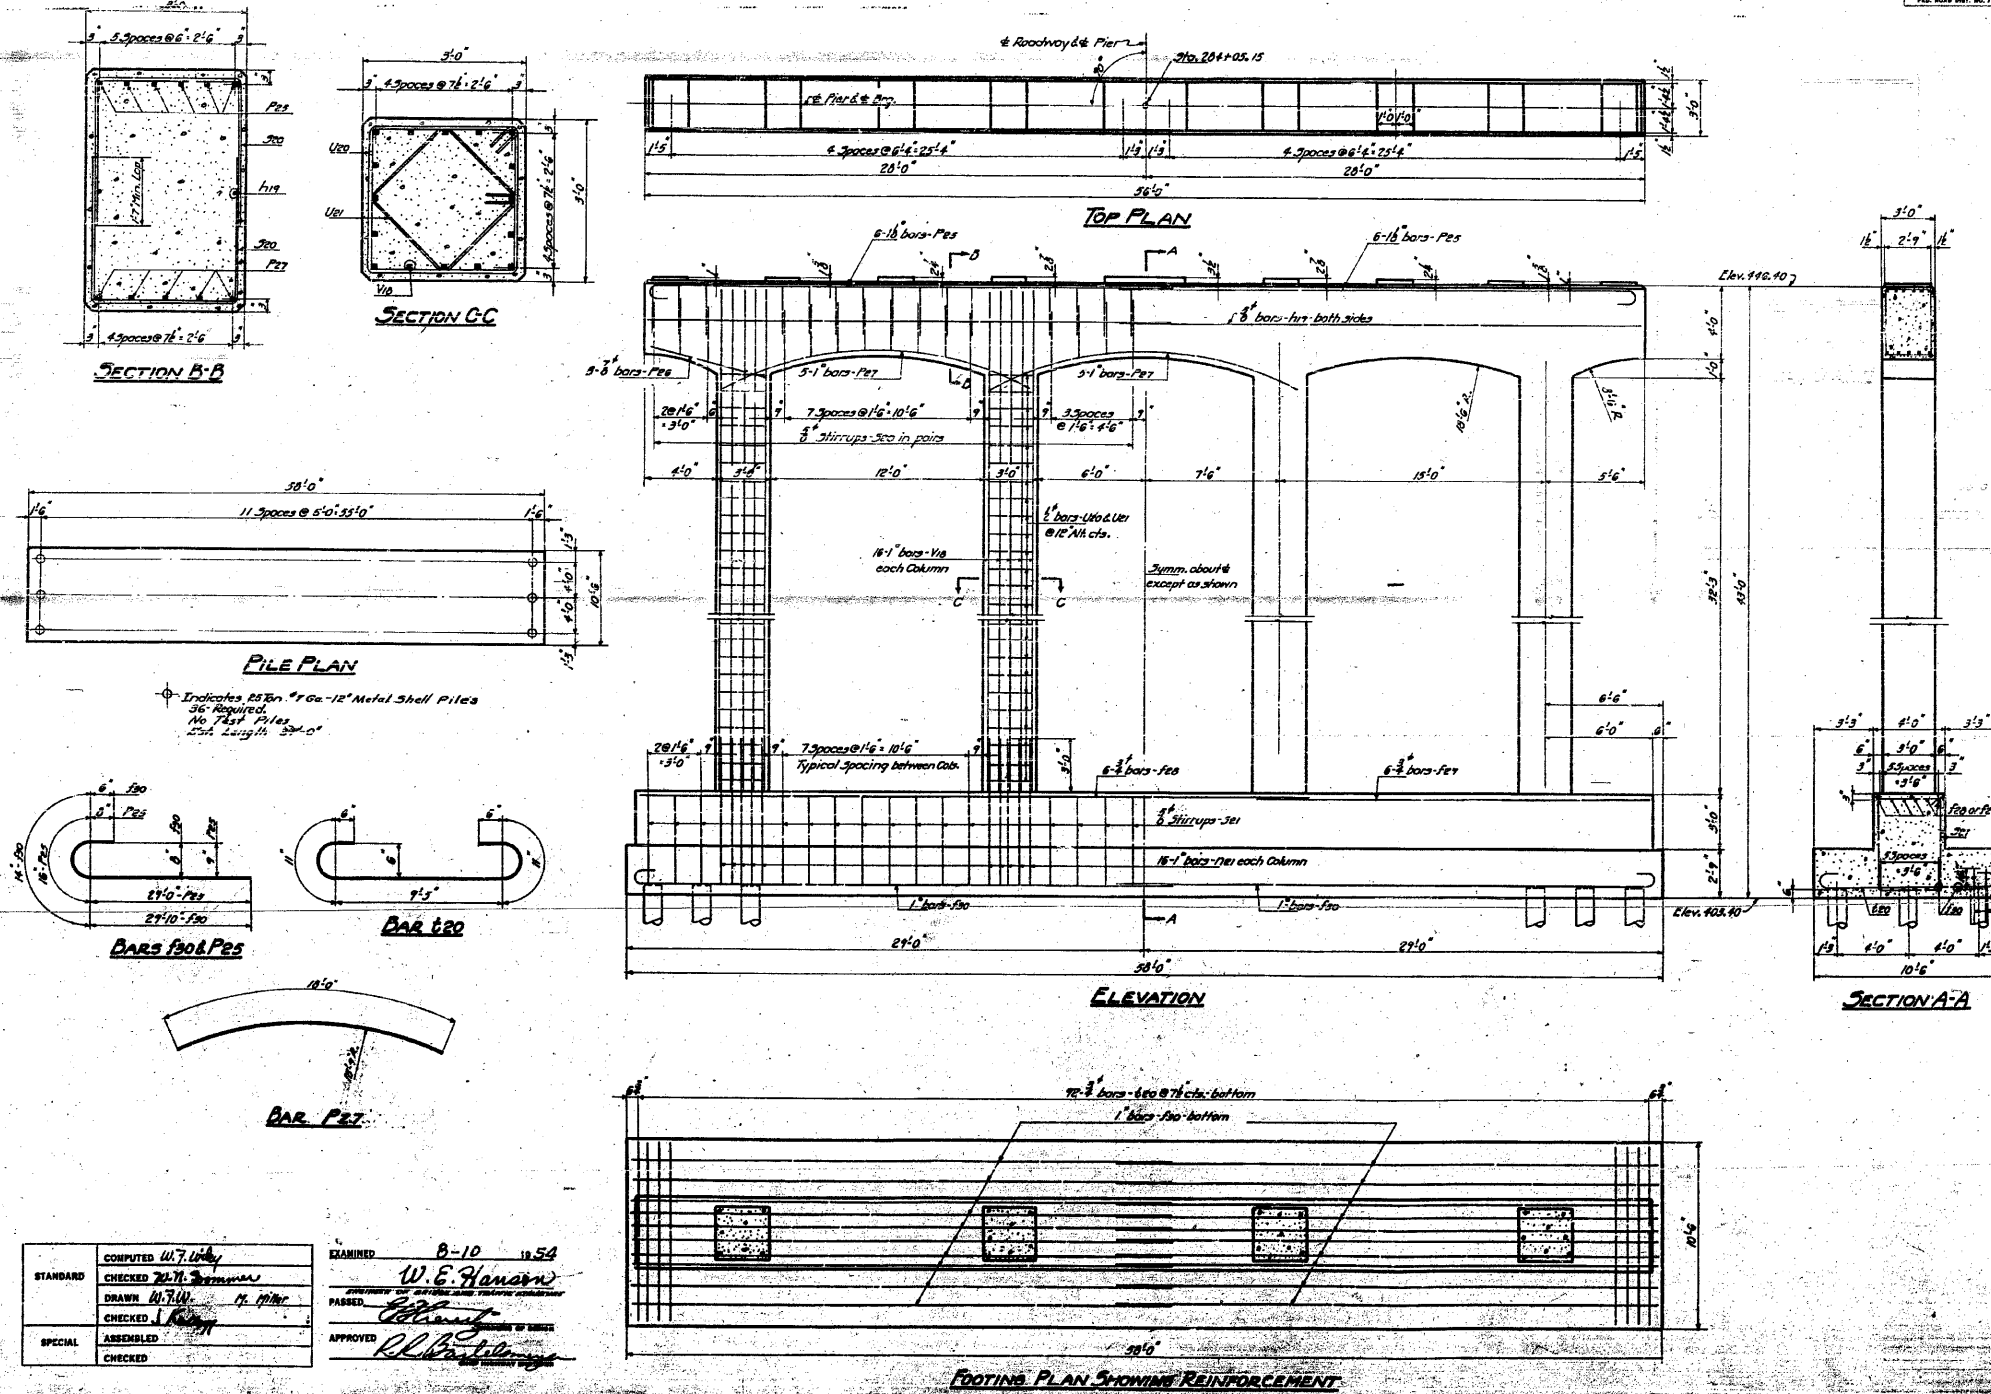


BILL OF MATERIAL

BAR	NUMBER	SIZE	LENGTH

Class - X Concrete Cu. Yds. 137.7
 Reinforcement Bars Lbs. 10070
 1/2" Metal Shell Piles Lin. Ft. 1224
 Class A Etc. for Str. Cu. Yds. 230

SPECIAL			

FIELD
CRACK SEPARATION
MISSOURI PACIFIC R.R.
NORTH OF DUPO
I.A. ROUTE 15, 200, 641-1/2
ST. CLAIR COUNTY

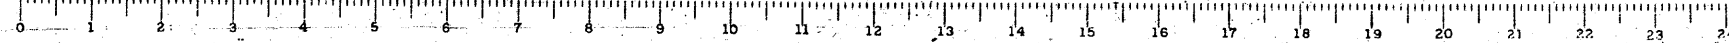

FOR INFORMATION ONLY

FILE NAME	USER NAME = CFC...	DESIGNED -	REVISED -
...\\29-0876882-exist-bridge-plans-29.dgn		DRAWN -	REVISED -
		CHECKED -	REVISED -
		DATE - / /	REVISED -

STATE OF ILLINOIS
DEPARTMENT OF TRANSPORTATION

SCALE:	SHEET NO. OF SHEETS STA. TO STA.
	SN 082-0030 PLANS (ORIGINAL PLANS)

CB Coombe-Bloxdorf P.C.
 - CIVIL ENGINEERS -
 - STRUCTURAL ENGINEERS -
 - LAND SURVEYORS -
 Design Firm License No. 184-002703

F.A.P. RTEL	SECTION	COUNTY	TOTAL SHEETS	NO.
312	64-1VBR	ST. CLAIR	259	129
			CONTRACT NO. 76882	

ILLINOIS FED. AID PROJECT