


F.A. RTE.	SECTION	COUNTY	TOTAL SHEETS	SHEET NO.
	06-00543-00-BT	WINNEBAGO	148	35
FED. ROAD DIST. NO.		ILLINOIS	CONTRACT NO.	

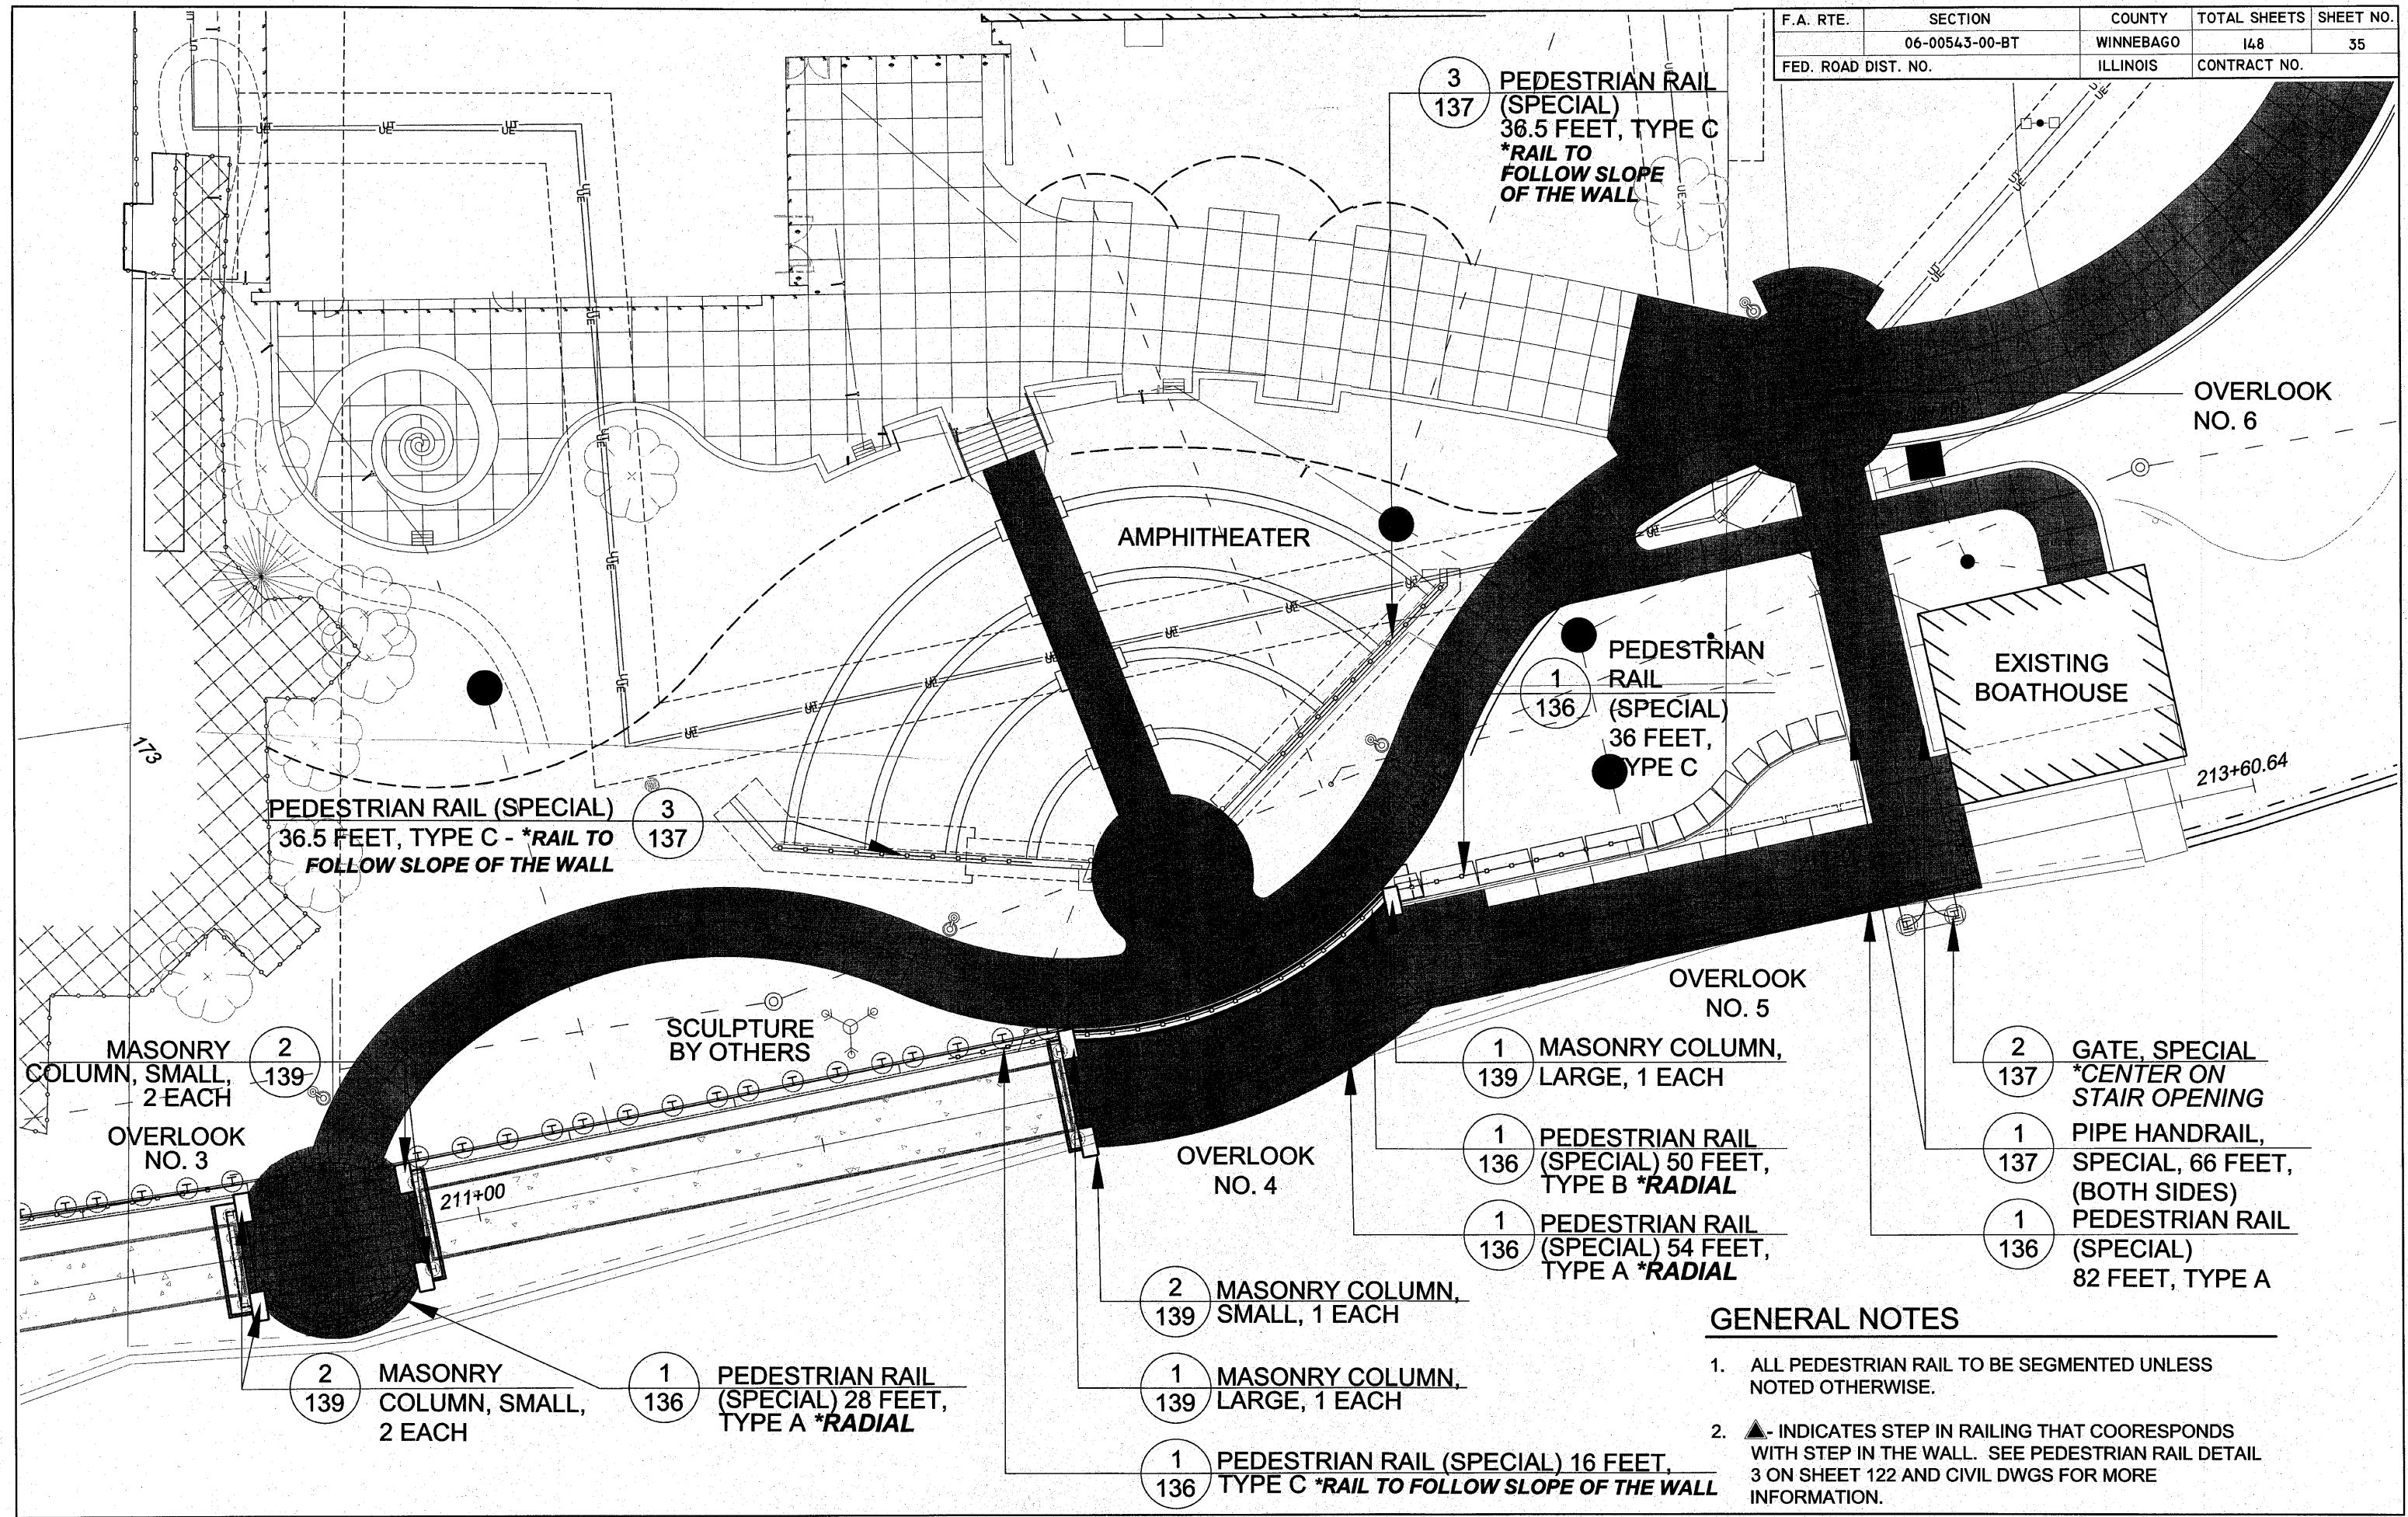

3 PEDESTRIAN RAIL (SPECIAL) 36.5 FEET, TYPE C
*RAIL TO FOLLOW SLOPE OF THE WALL

3 PEDESTRIAN RAIL (SPECIAL) 36.5 FEET, TYPE C - *RAIL TO FOLLOW SLOPE OF THE WALL

1 PEDESTRIAN RAIL (SPECIAL) 36 FEET, TYPE C

2 MASONRY COLUMN, SMALL, 2 EACH
OVERLOOK NO. 3

2 MASONRY COLUMN, SMALL, 2 EACH

1 PEDESTRIAN RAIL (SPECIAL) 28 FEET, TYPE A *RADIAL

2 MASONRY COLUMN, 139 SMALL, 1 EACH

1 MASONRY COLUMN, 139 LARGE, 1 EACH

1 PEDESTRIAN RAIL (SPECIAL) 16 FEET, TYPE C *RAIL TO FOLLOW SLOPE OF THE WALL

1 MASONRY COLUMN, 139 LARGE, 1 EACH

1 PEDESTRIAN RAIL (SPECIAL) 50 FEET, TYPE B *RADIAL

1 PEDESTRIAN RAIL (SPECIAL) 54 FEET, TYPE A *RADIAL

OVERLOOK NO. 5

2 GATE, SPECIAL *CENTER ON STAIR OPENING

1 PIPE HANDRAIL, SPECIAL, 66 FEET, (BOTH SIDES)

1 PEDESTRIAN RAIL (SPECIAL) 82 FEET, TYPE A

GENERAL NOTES

- ALL PEDESTRIAN RAIL TO BE SEGMENTED UNLESS NOTED OTHERWISE.
- ▲- INDICATES STEP IN RAILING THAT COORESponds WITH STEP IN THE WALL. SEE PEDESTRIAN RAIL DETAIL 3 ON SHEET 122 AND CIVIL DWGS FOR MORE INFORMATION.

SHEET REVIEW	
AGENCY	DATE

REVISIONS		
NO.	ITEM	DATE

SCALE:	Hor. 1"=10'
DRAWN BY:	MAF
CHECKED BY:	TCK
DATE:	9/3/2010