



GRAPHIC SCALE

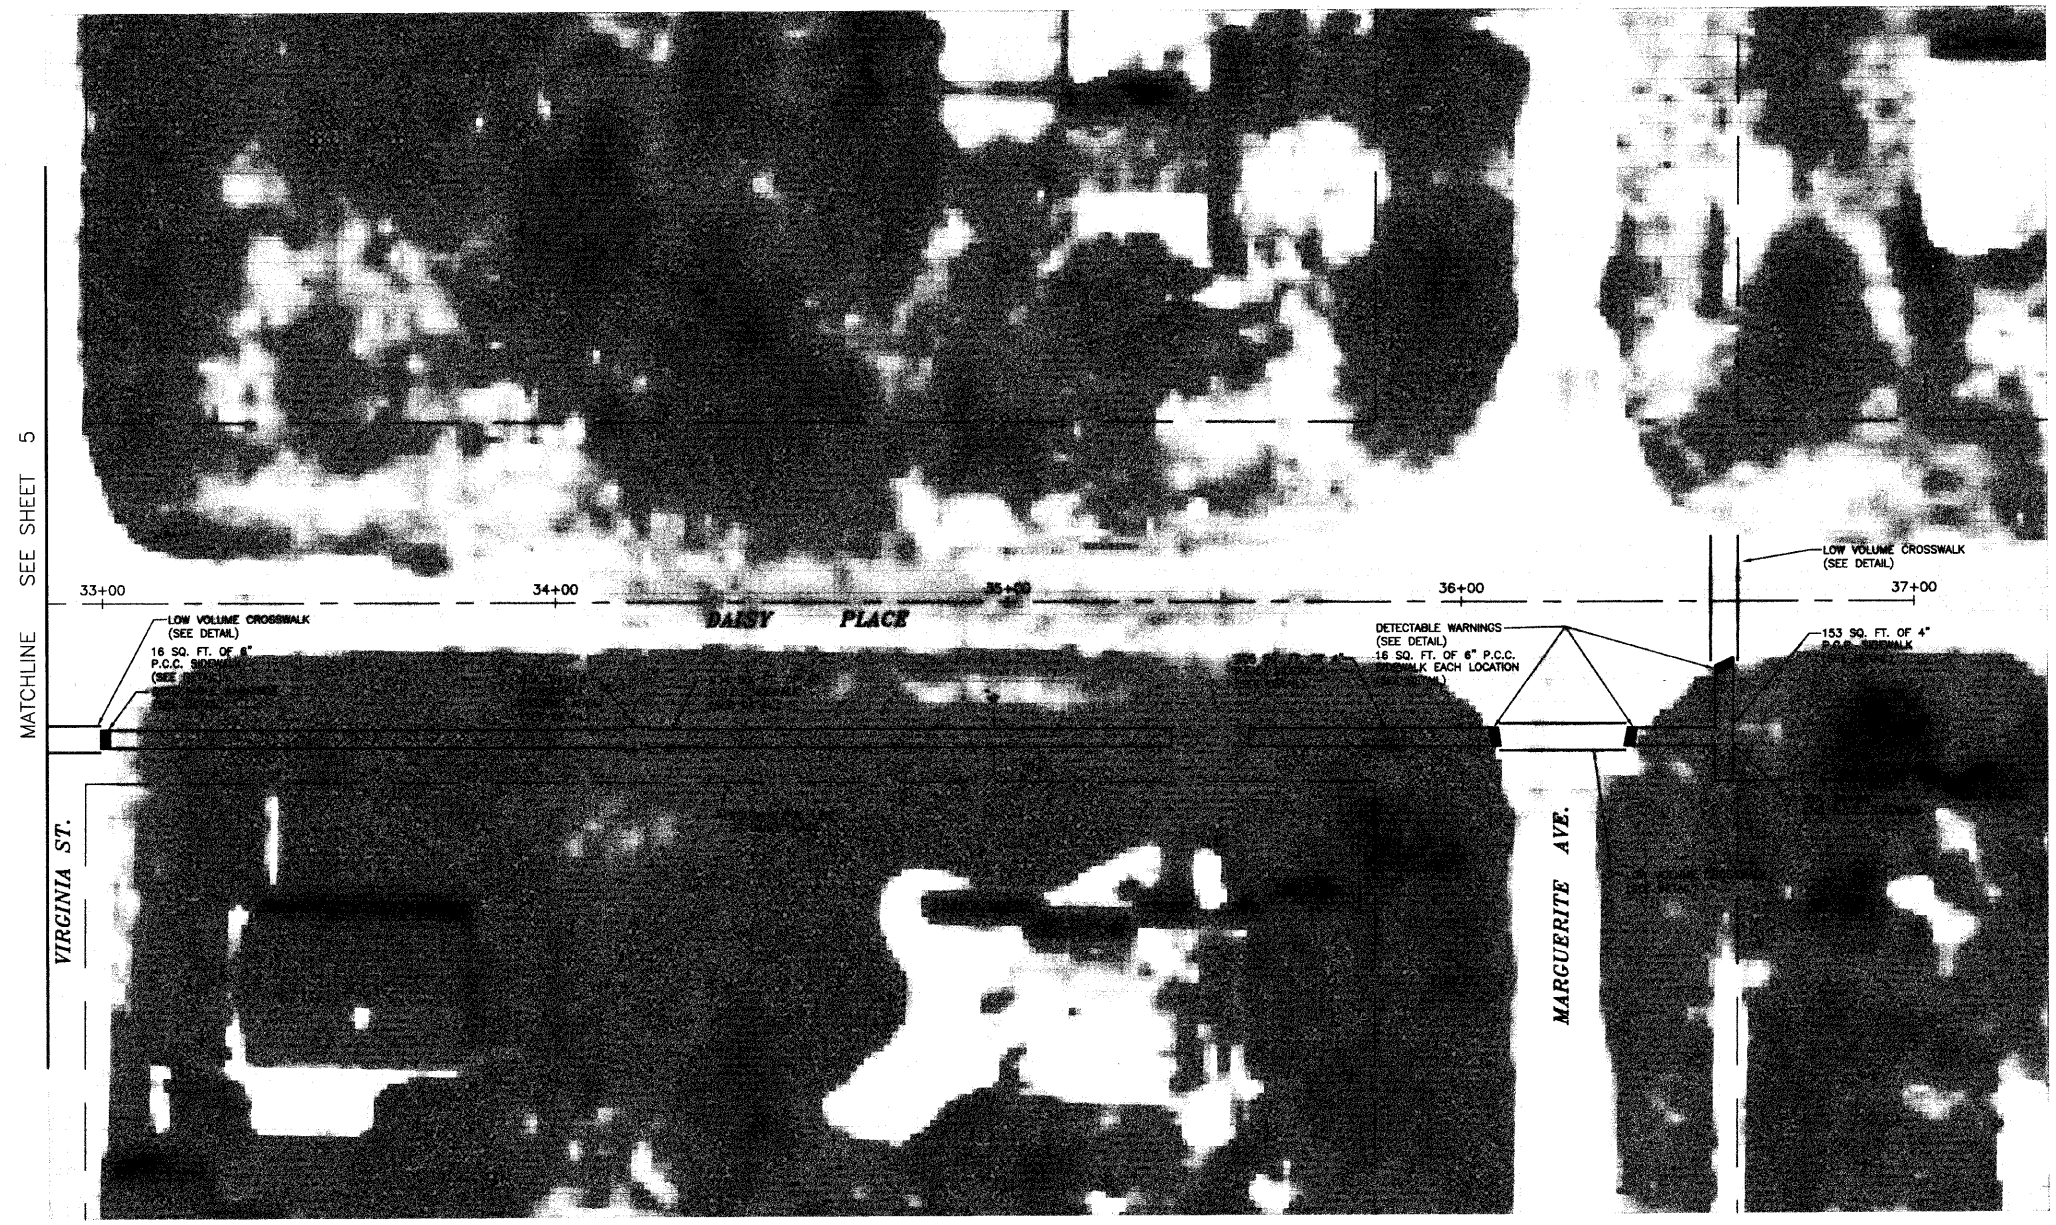

PROJ. NO. SRTS-4009 (010)  
CONTRACT NO. 87458

DRAWN BY: RGP	114092-001 CAD/DWG: SAFERTE-BASE XREF/DWG:	REVISIONS	
		DATE	BY
CHECKED BY: MWP	DATE: 7/19/10	8/9/10	MAB

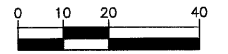

PERU MORRIS  
ILLINOIS

**SAFE ROUTE TO SCHOOLS**  
VILLAGE OF COAL CITY, GRUNDY COUNTY, ILLINOIS

DAISY PLACE (EAST)

SCALE: 1" = 40'	SHEET 7
FILE NO.: 13032	OF 15

Chamlin and Assoc., Inc.