



GRAPHIC SCALE

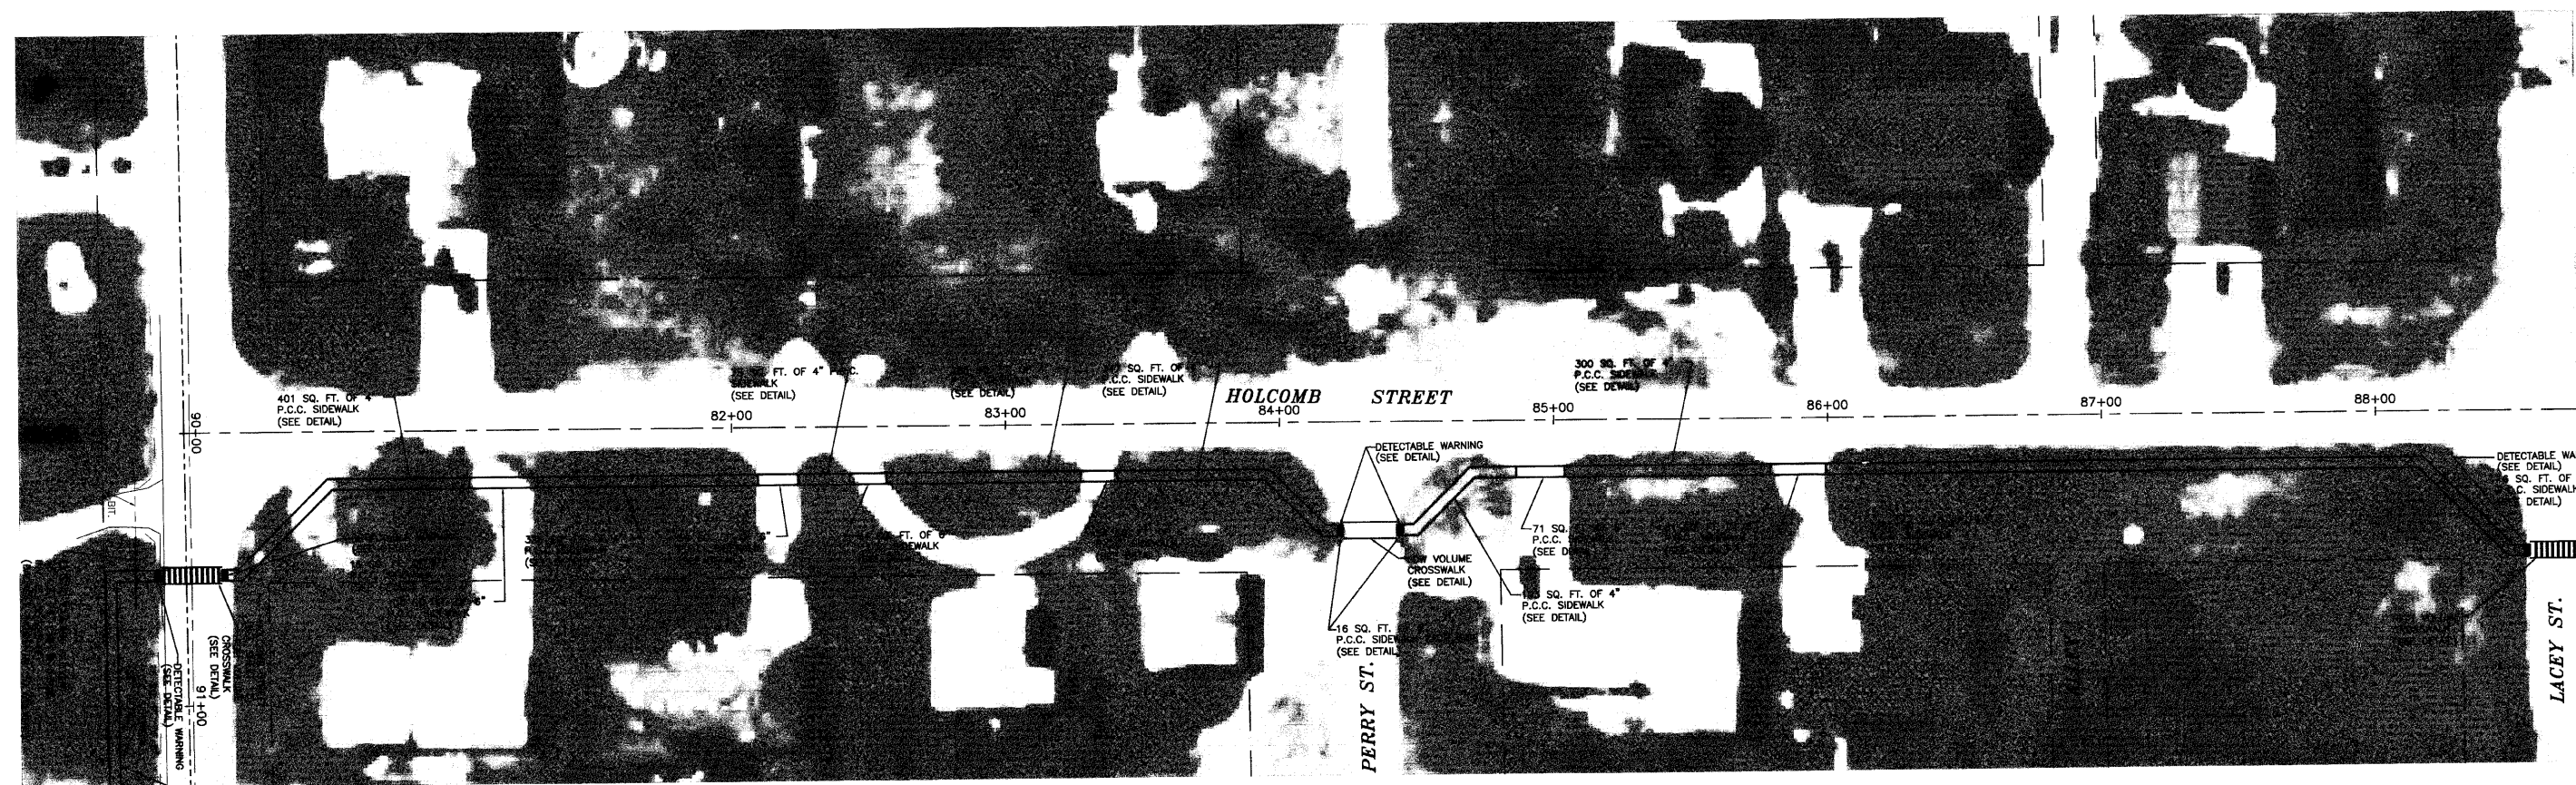

PROJ. NO. SRTS-4009 (010)
CONTRACT NO. 87458

DRAWN BY: RGP	14099-00 CAD/DWG: SAFERTE-BASE XREF/DWG:	REVISIONS		PERU MORRIS ILLINOIS	SAFE ROUTE TO SCHOOLS VILLAGE OF CARBON HILL, GRUNDY COUNTY, ILLINOIS	HOLCOMB STREET	SCALE: 1" = 60'	SHEET 13
		DATE	BY				FILE NO.: 13032	OF 15
CHECKED BY: MWP	DATE: 7/19/10	8/9/10	MAB					

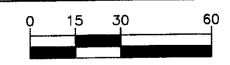

Chamlin and Assoc., Inc.