
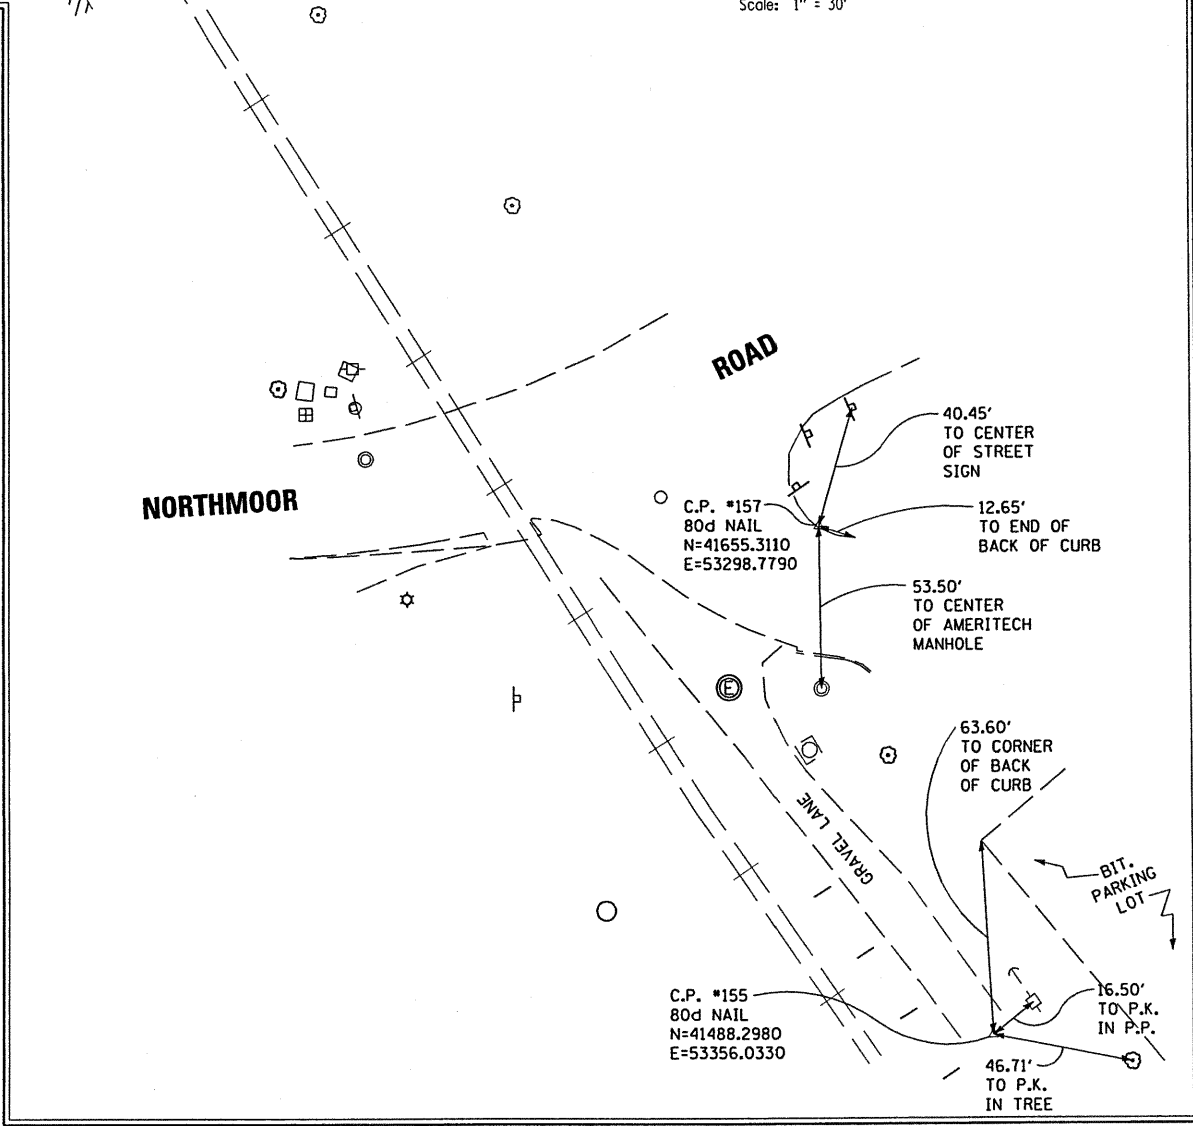
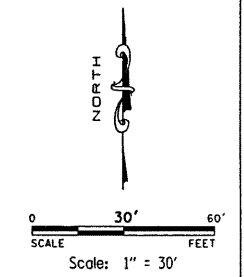
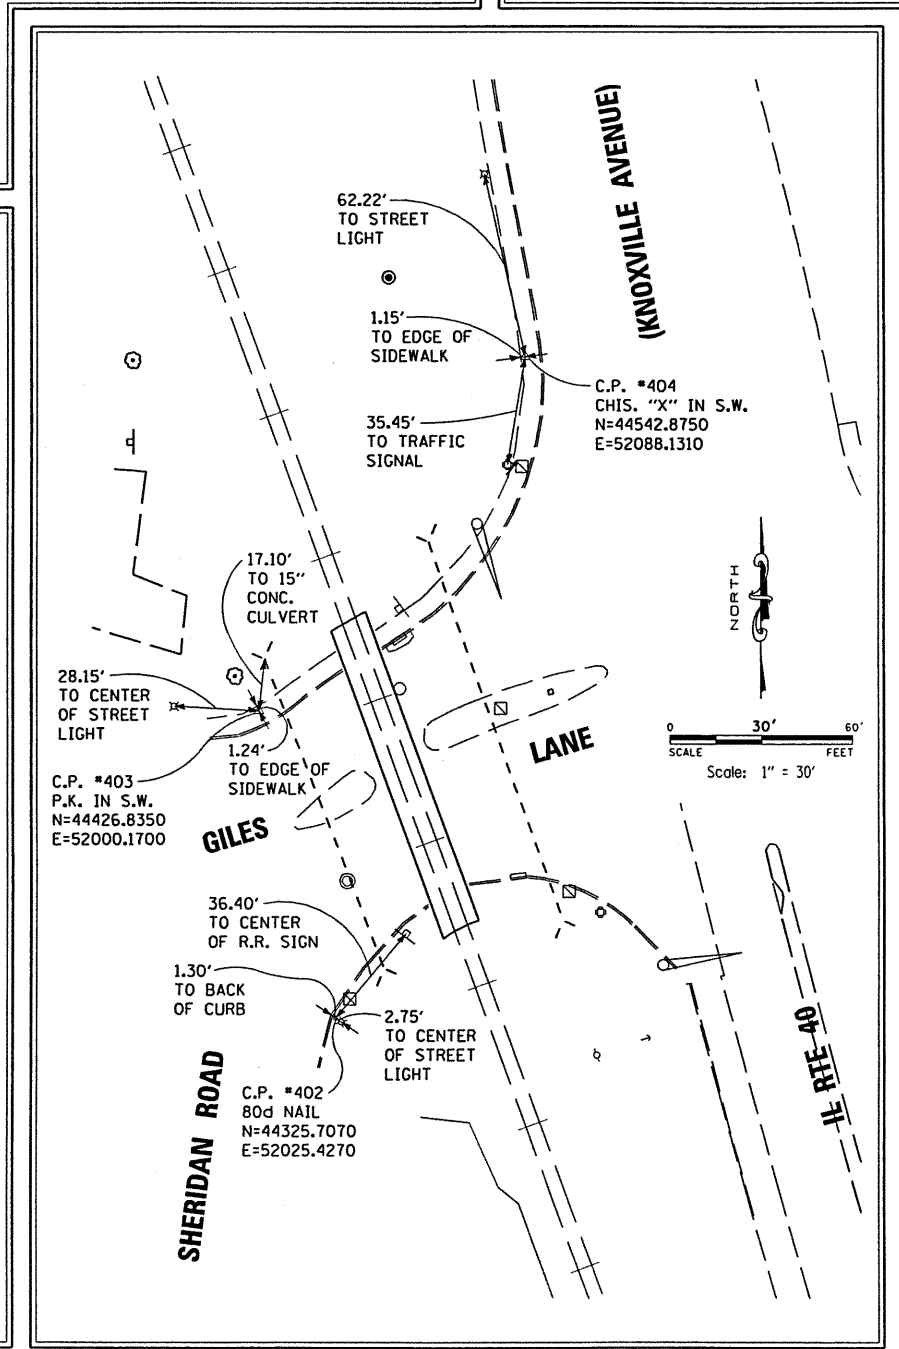
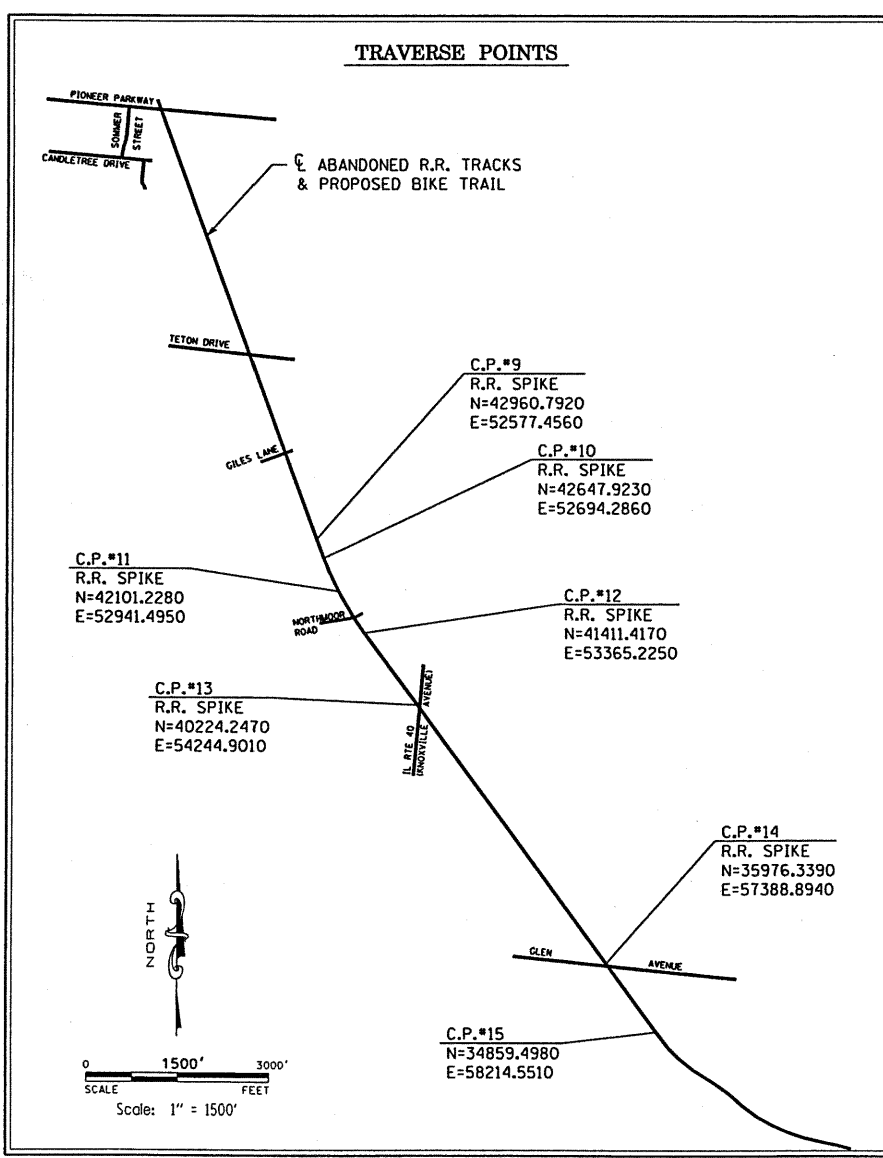
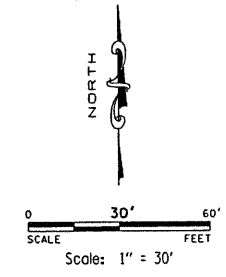
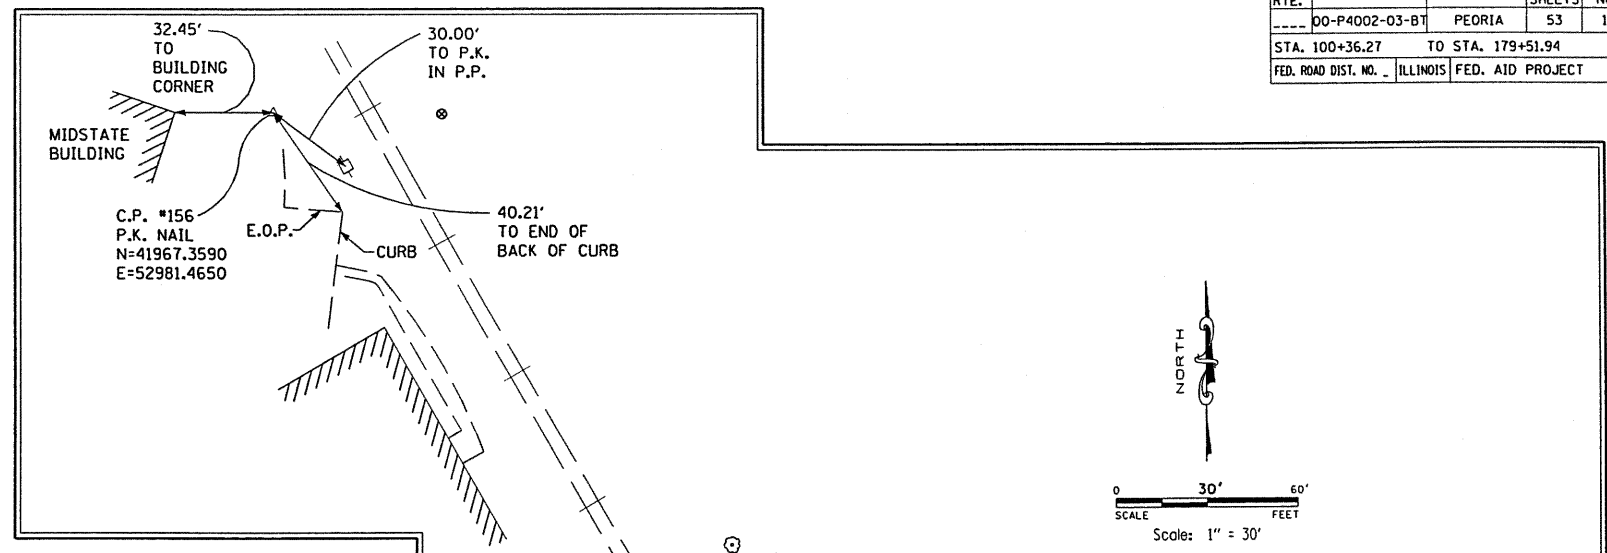


F.A. RTE.	SECTION	COUNTY	TOTAL SHEETS	SHEET NO.
---	DO-P4002-03-BT	PEORIA	53	10
STA. 100+36.27		TO STA. 179+51.94		
FED. ROAD DIST. NO. -		ILLINOIS FED. AID PROJECT		

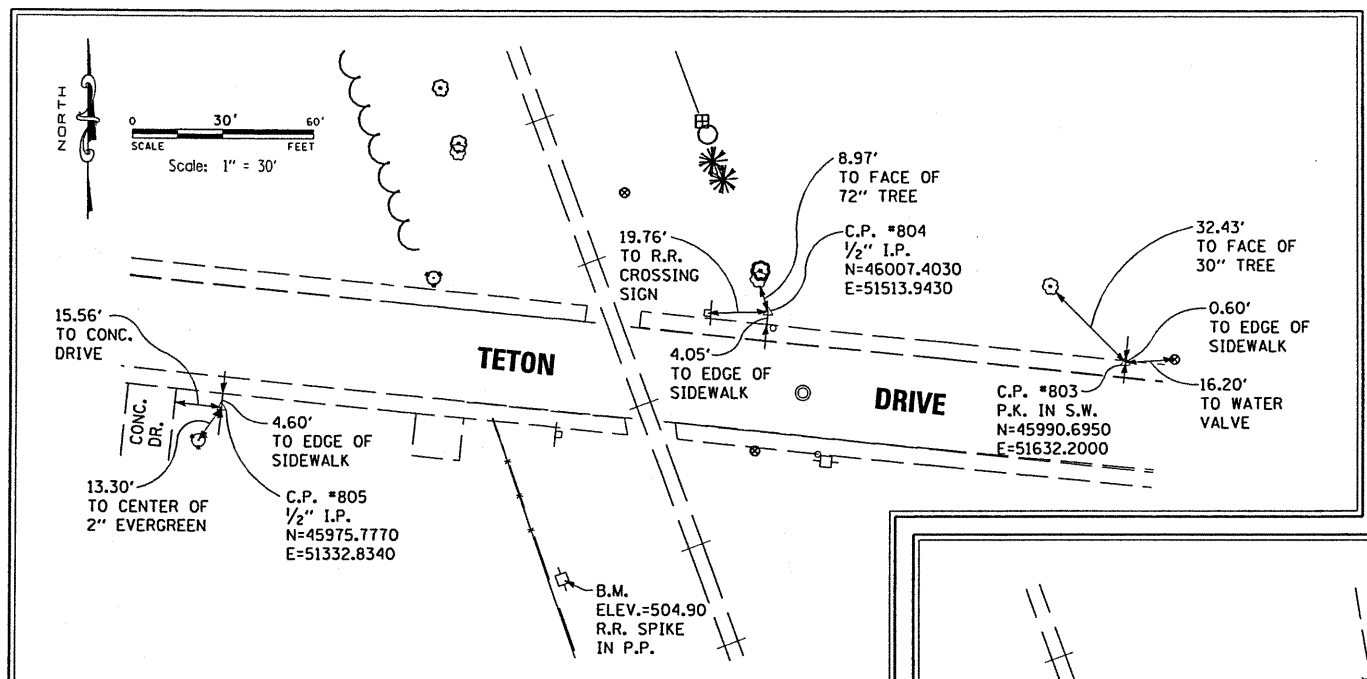

MAURER & STUTZ, INC.
ENGINEERS SURVEYORS

REVISIONS	
NAME	DATE

ILLINOIS DEPARTMENT OF TRANSPORTATION

SURVEY TIE POINTS & BENCHMARKS
ROCK ISLAND/PIMITEOUI BIKE TRAIL
SECTION 00-P4002-03-BT
PEORIA COUNTY

SCALE: VERT. _____
HORIZ. _____
DATE _____

DRAWN BY _____
CHECKED BY _____