

NORTH CURB LINE


Location	Station	Offset	Theoretical Grade Elevations
West end of W. Appr. Slab	192002.51	-6.00	714.24
A	192012.51	-6.00	714.18
B	192022.51	-6.00	714.11
East end of W. Appr. Slab	192032.51	-6.00	714.05

NORTH EDGE OF RDWY., BASELINE & P.G.

Location	Station	Offset	Theoretical Grade Elevations
West end of W. Appr. Slab	191999.45	0.00	714.39
A	192009.45	0.00	714.32
B	192019.45	0.00	714.26
East end of W. Appr. Slab	192029.45	0.00	714.19

CROWN

Location	Station	Offset	Theoretical Grade Elevations
West end of W. Appr. Slab	191993.34	12.00	714.62
A	192003.34	12.00	714.55
B	192013.34	12.00	714.49
East end of W. Appr. Slab	192023.34	12.00	714.42

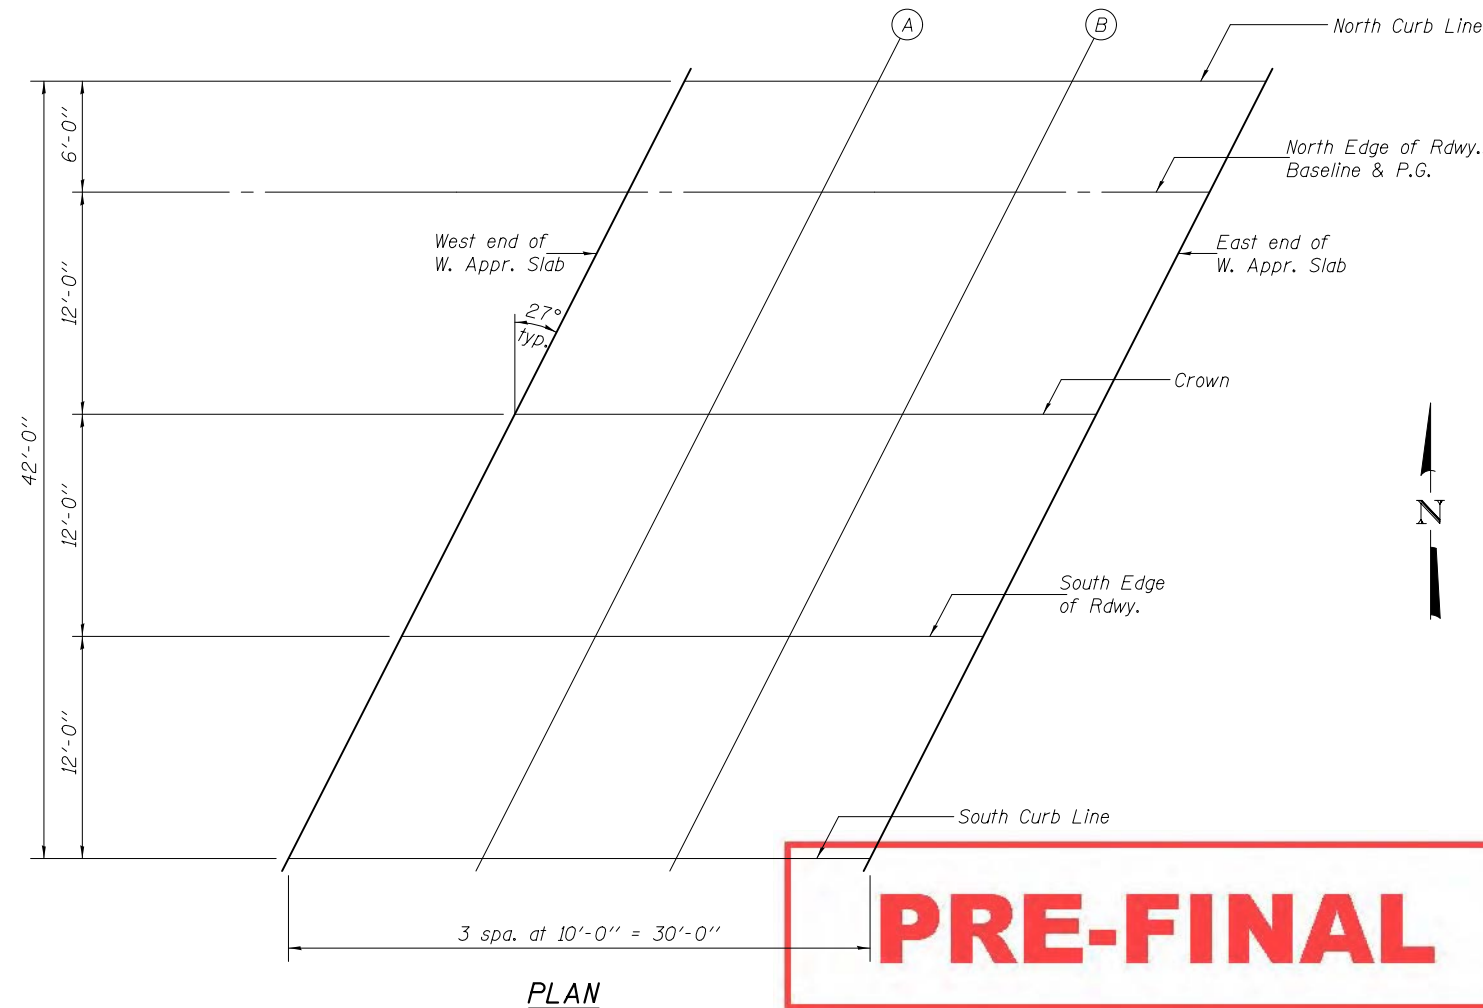

SOUTH EDGE OF RDWY.

Location	Station	Offset	Theoretical Grade Elevations
West end of W. Appr. Slab	191987.22	24.00	714.47
A	191997.22	24.00	714.40
B	192007.22	24.00	714.34
East end of W. Appr. Slab	192017.22	24.00	714.27

SOUTH CURB LINE

Location	Station	Offset	Theoretical Grade Elevations
West end of W. Appr. Slab	191981.11	36.00	714.26
A	191991.11	36.00	714.19
B	192001.11	36.00	714.13
East end of W. Appr. Slab	192011.11	36.00	714.06

PRE-FINAL