


DATE	
BY	
FINAL SURVEY	SURVEYED
NOTE BOOK	PLOTTED
NO.	AREAS CHECKED

DATE	
BY	
ORIGINAL SURVEY	SURVEYED
NOTE BOOK	PLOTTED
NO.	AREAS CHECKED

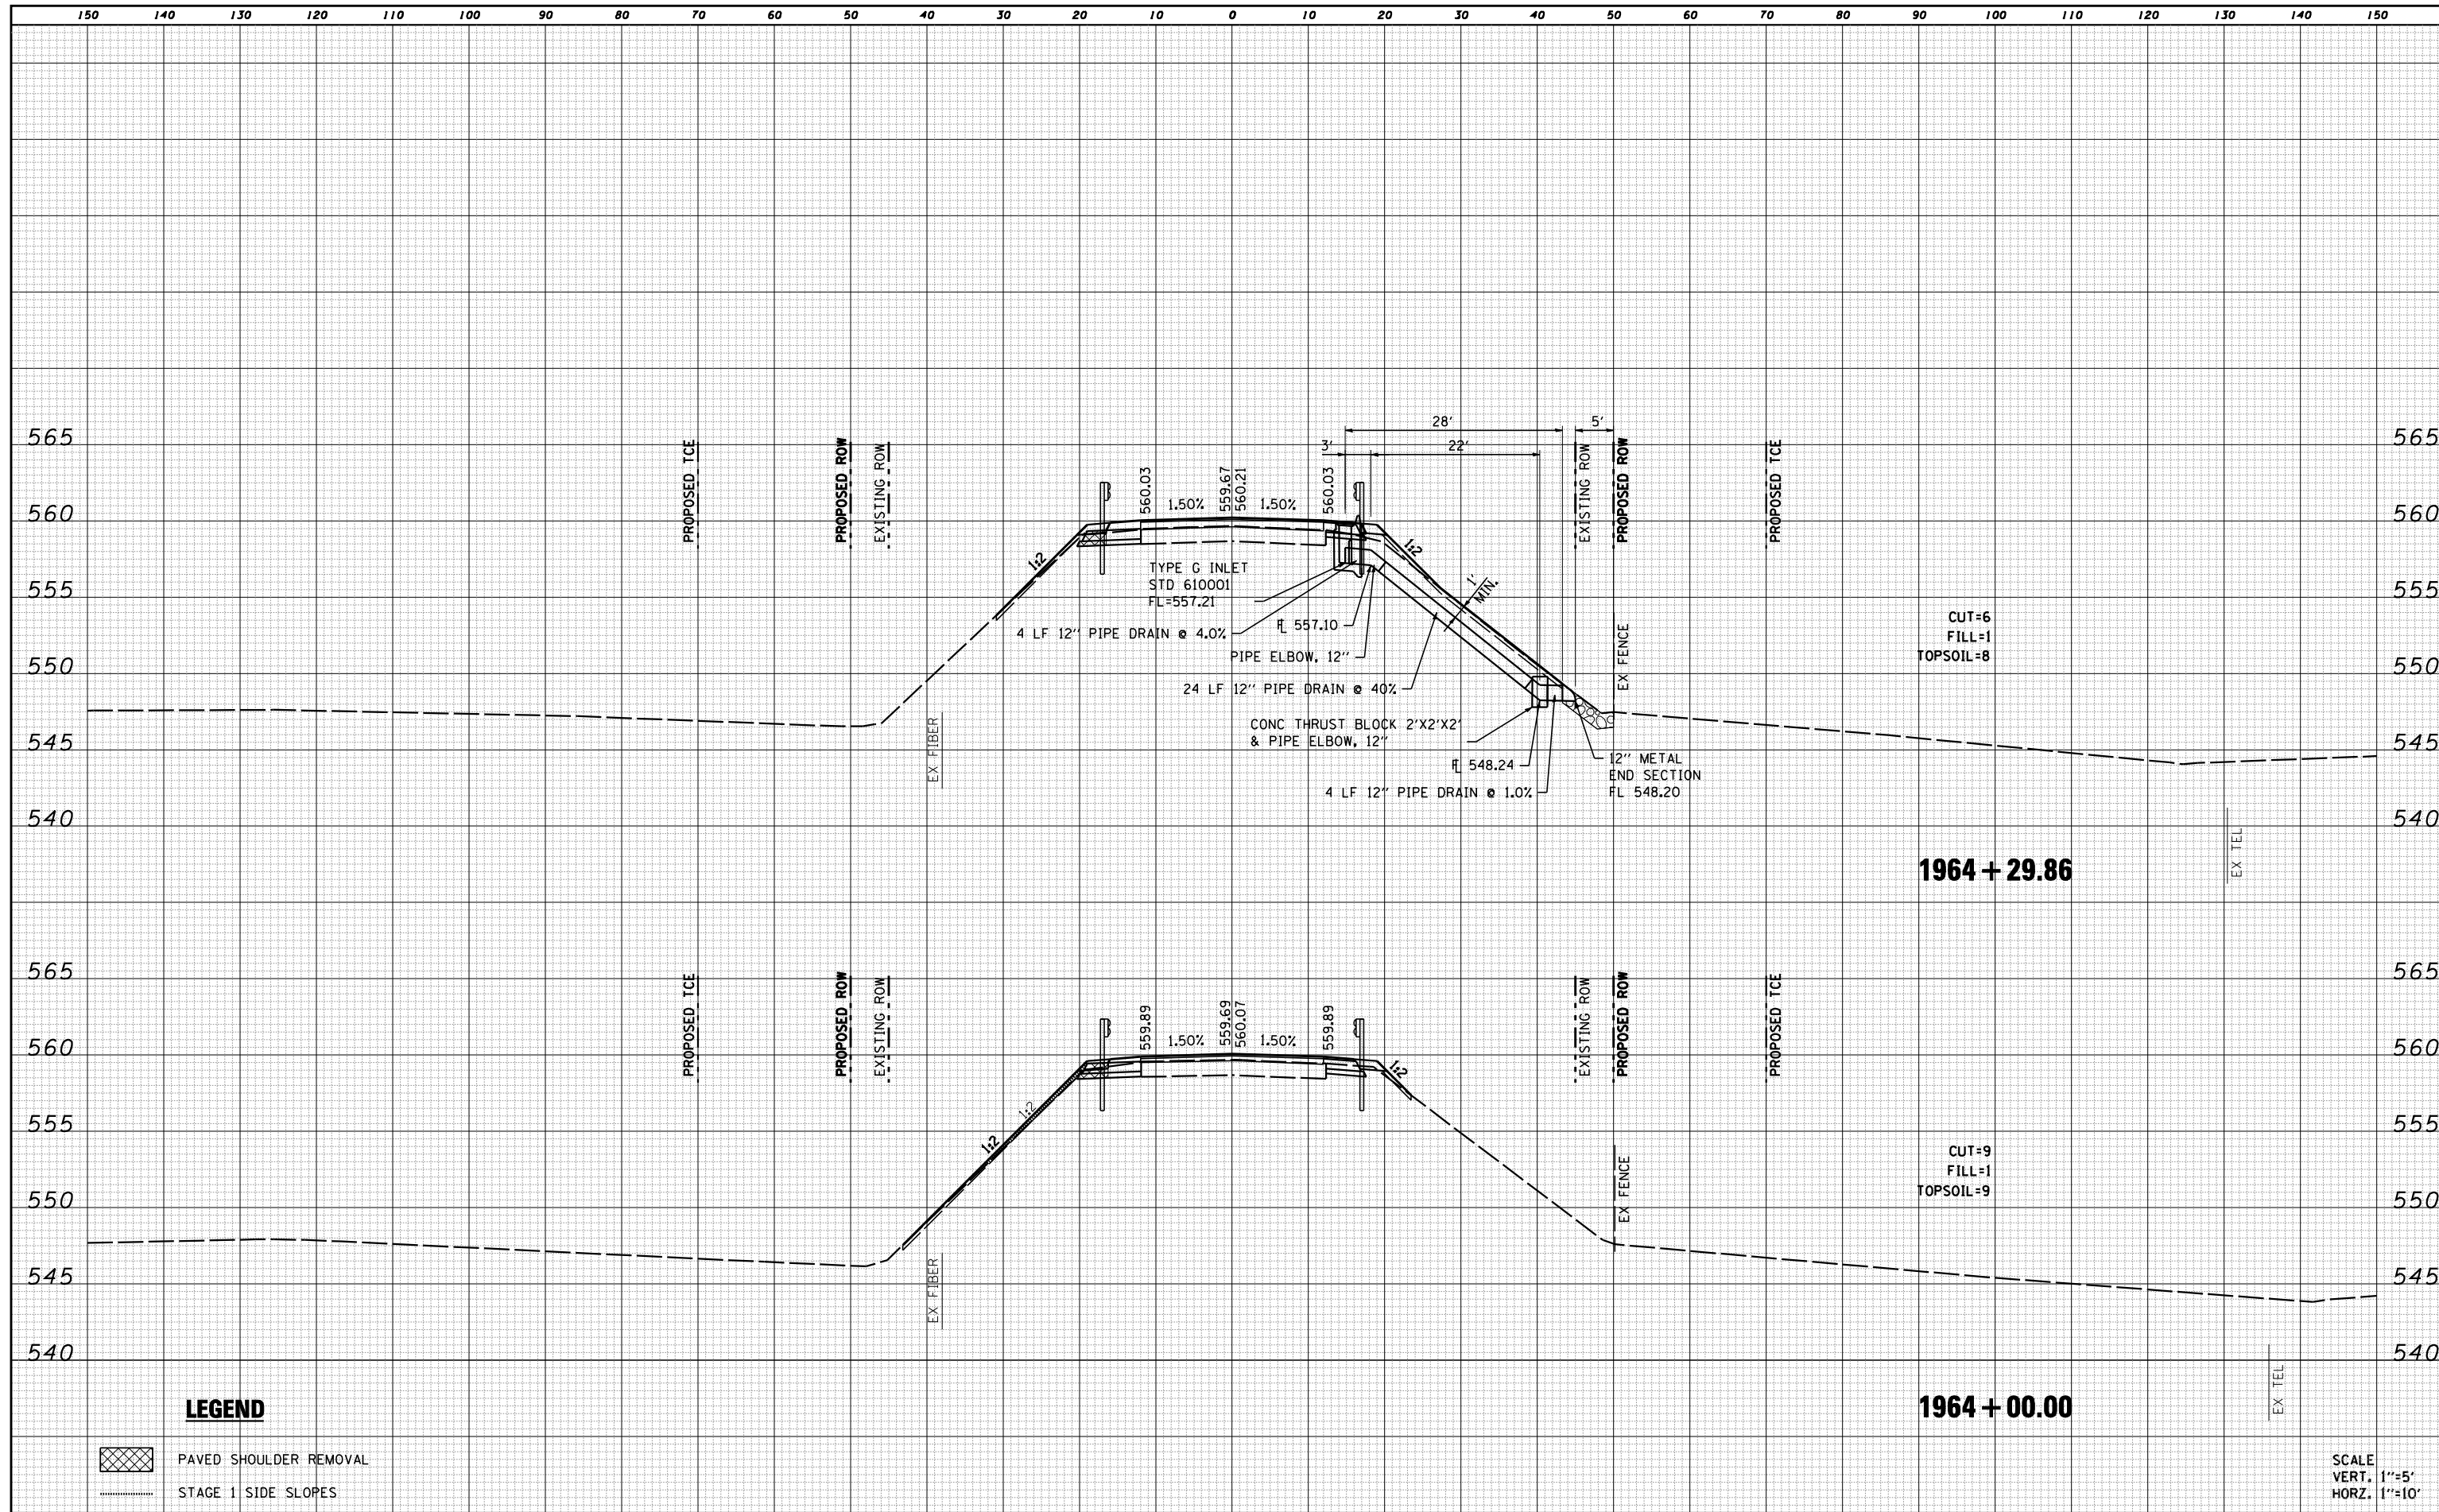

**LEGEND**

- PAVED SHOULDER REMOVAL
- STAGE 1 SIDE SLOPES

SCALE  
VERT. 1"=5'  
HORZ. 1"=10'