


| F.A.P. RTE. | SECTION | COUNTY | TOTAL SHEETS | SHEET NO. |
|---------------------|---------|----------------|------------------|-----------|
| 681 | 115 BR | LIVINGSTON | 32 | 30 |
| STA. 127+00 | | TO STA. 129+50 | | |
| FED. ROAD DIST. NO. | | ILLINOIS | FED. AID PROJECT | |

NOTE: TELEPHONE LINE SHOWN AT EVEN STATIONS ONLY. LOCATIONS PER FRONTIER COMMUNICATIONS FIELD SURVEY.

| BY | DATE |
|----|------|
| | |

| BY | DATE |
|----|------|
| | |

PLAT DATE = 09/08/2007
 ORIGINAL SURVEY PLOTTED BY M. J. ...
 FILE NAME = ...
 PLOT SCALE = 1" = 40' ...
 REFERENCE = REF#

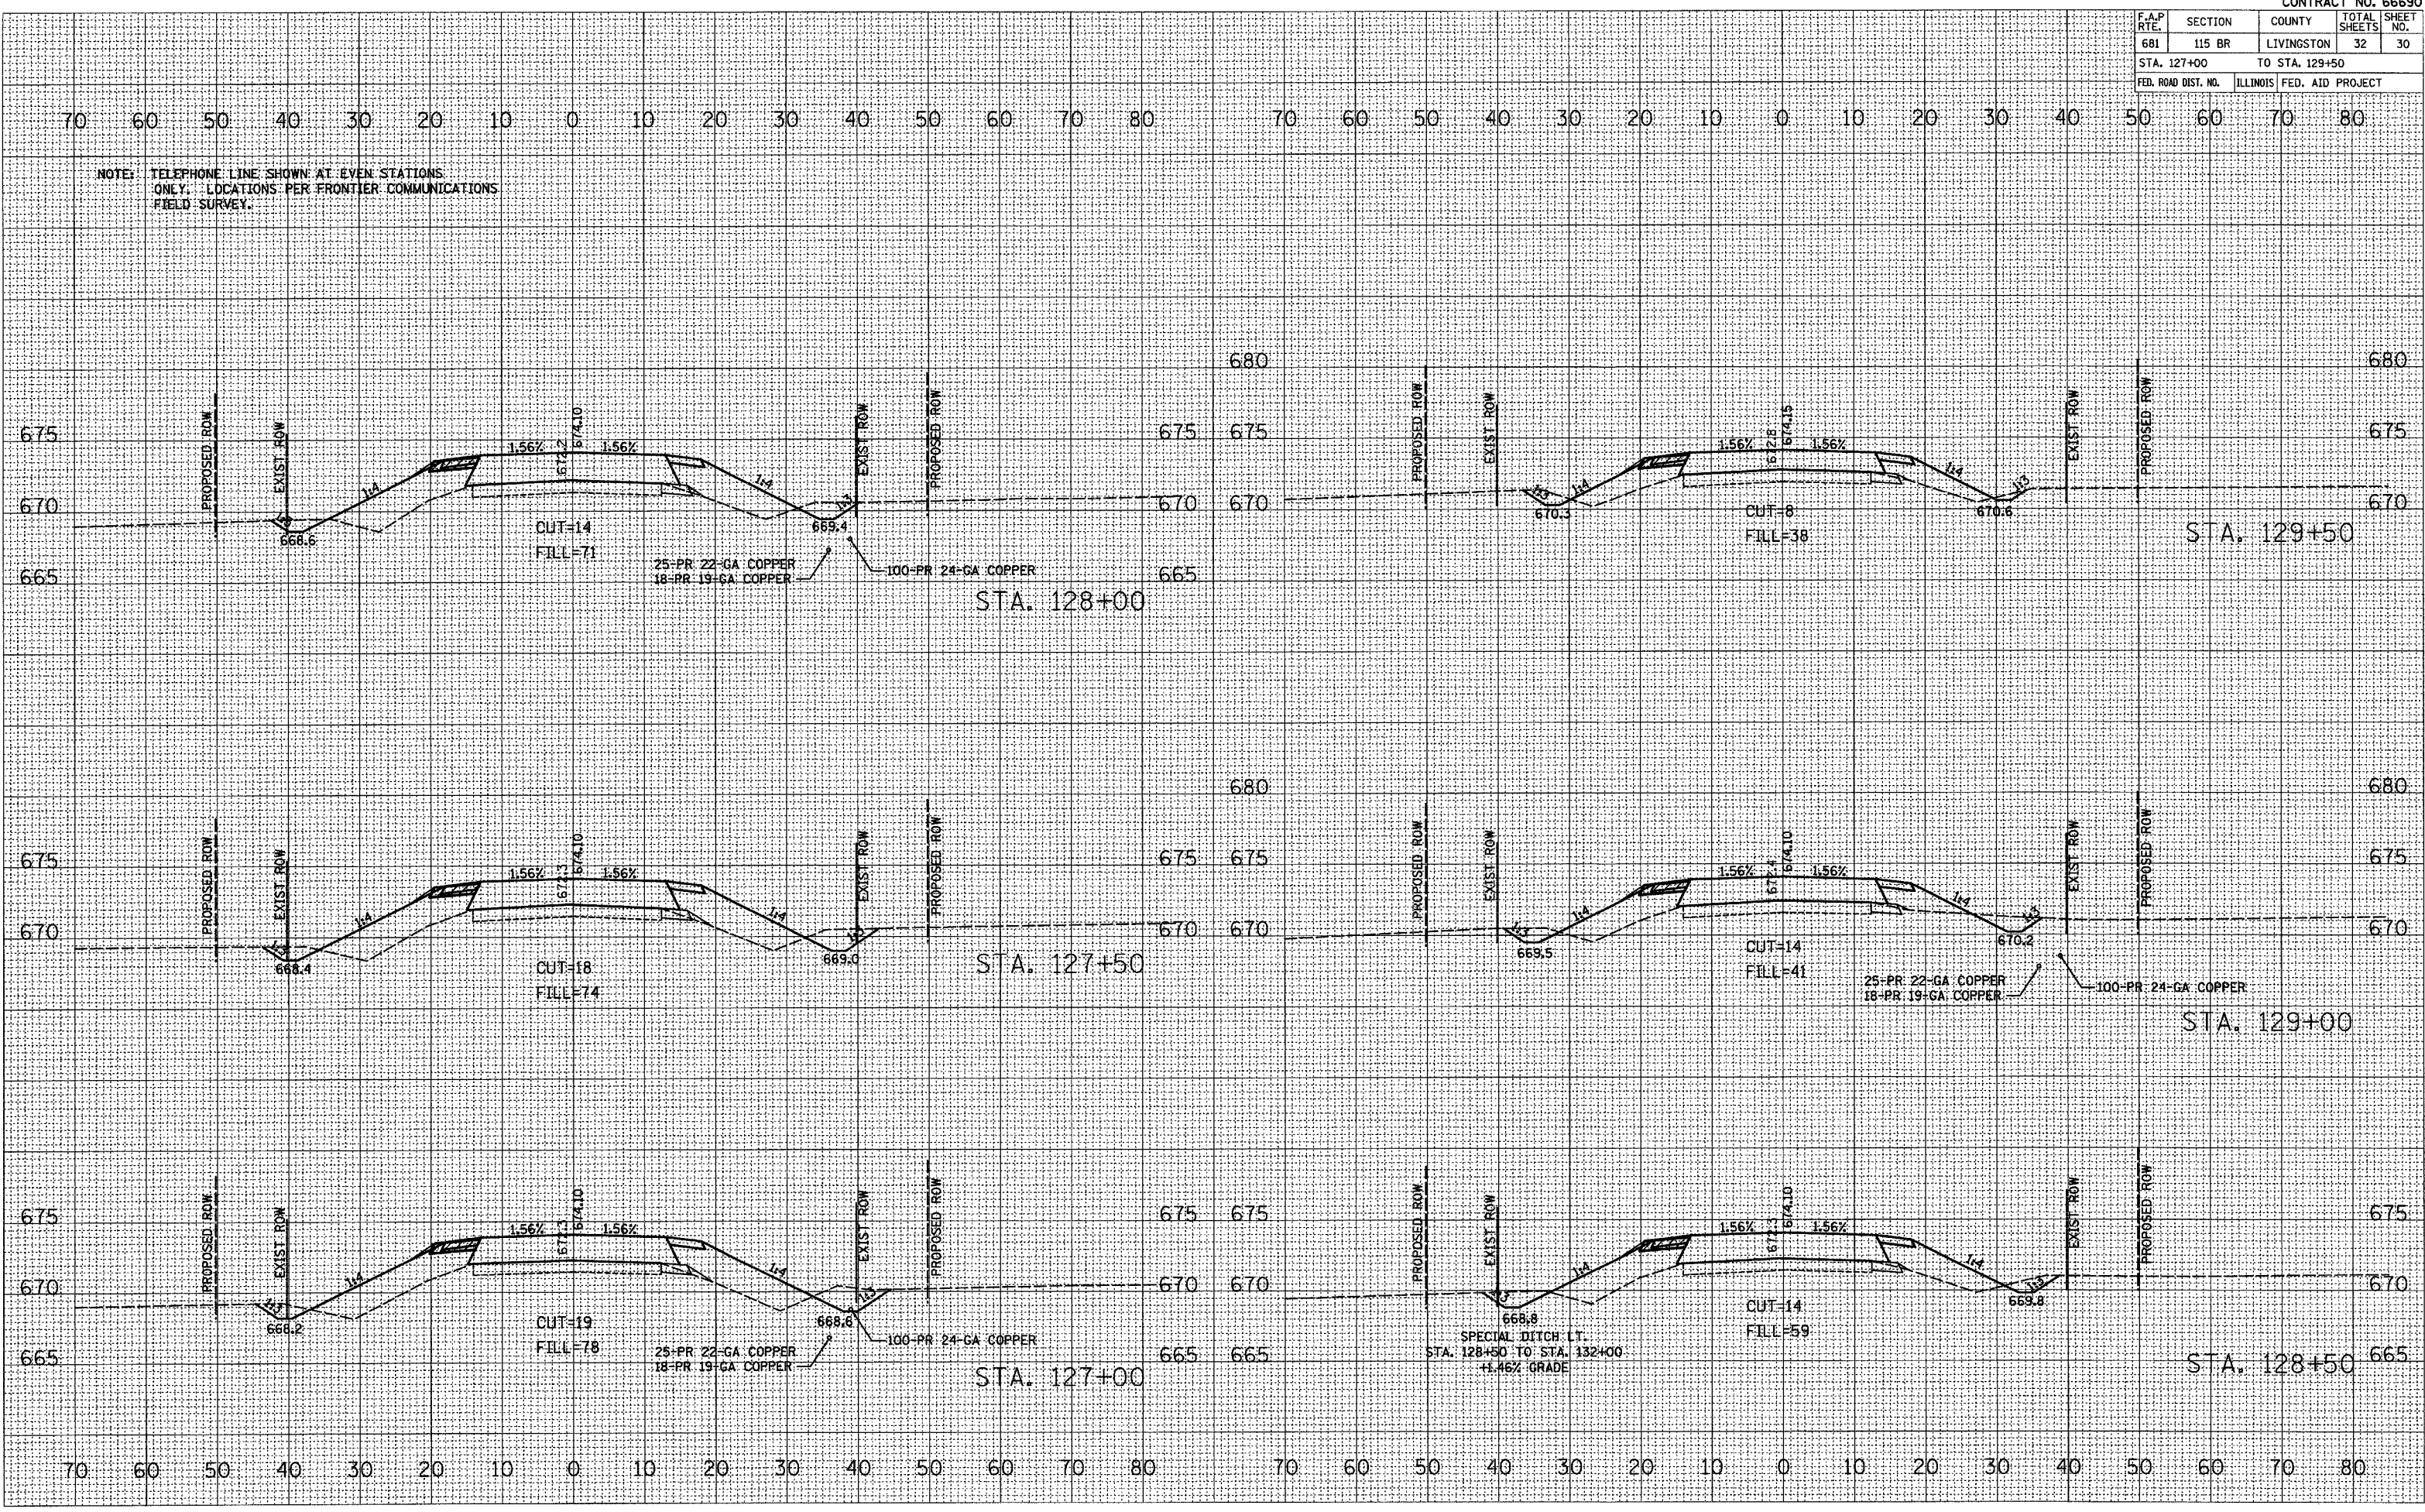

70 60 50 40 30 20 10 0 10 20 30 40 50 60 70 80 70 60 50 40 30 20 10 0 10 20 30 40 50 60 70 80