


STATE OF ILLINOIS
DEPARTMENT OF TRANSPORTATION

ROUTE NO.	SECTION	COUNTY	SHEETS	SHEET NO.
1545	*	DUPAGE	97	63
FED. ROAD DIST. NO.	ILLINOIS	FED. AID PROJ.		
			* 00-00115-00-BR	CONTRACT NO. 83961

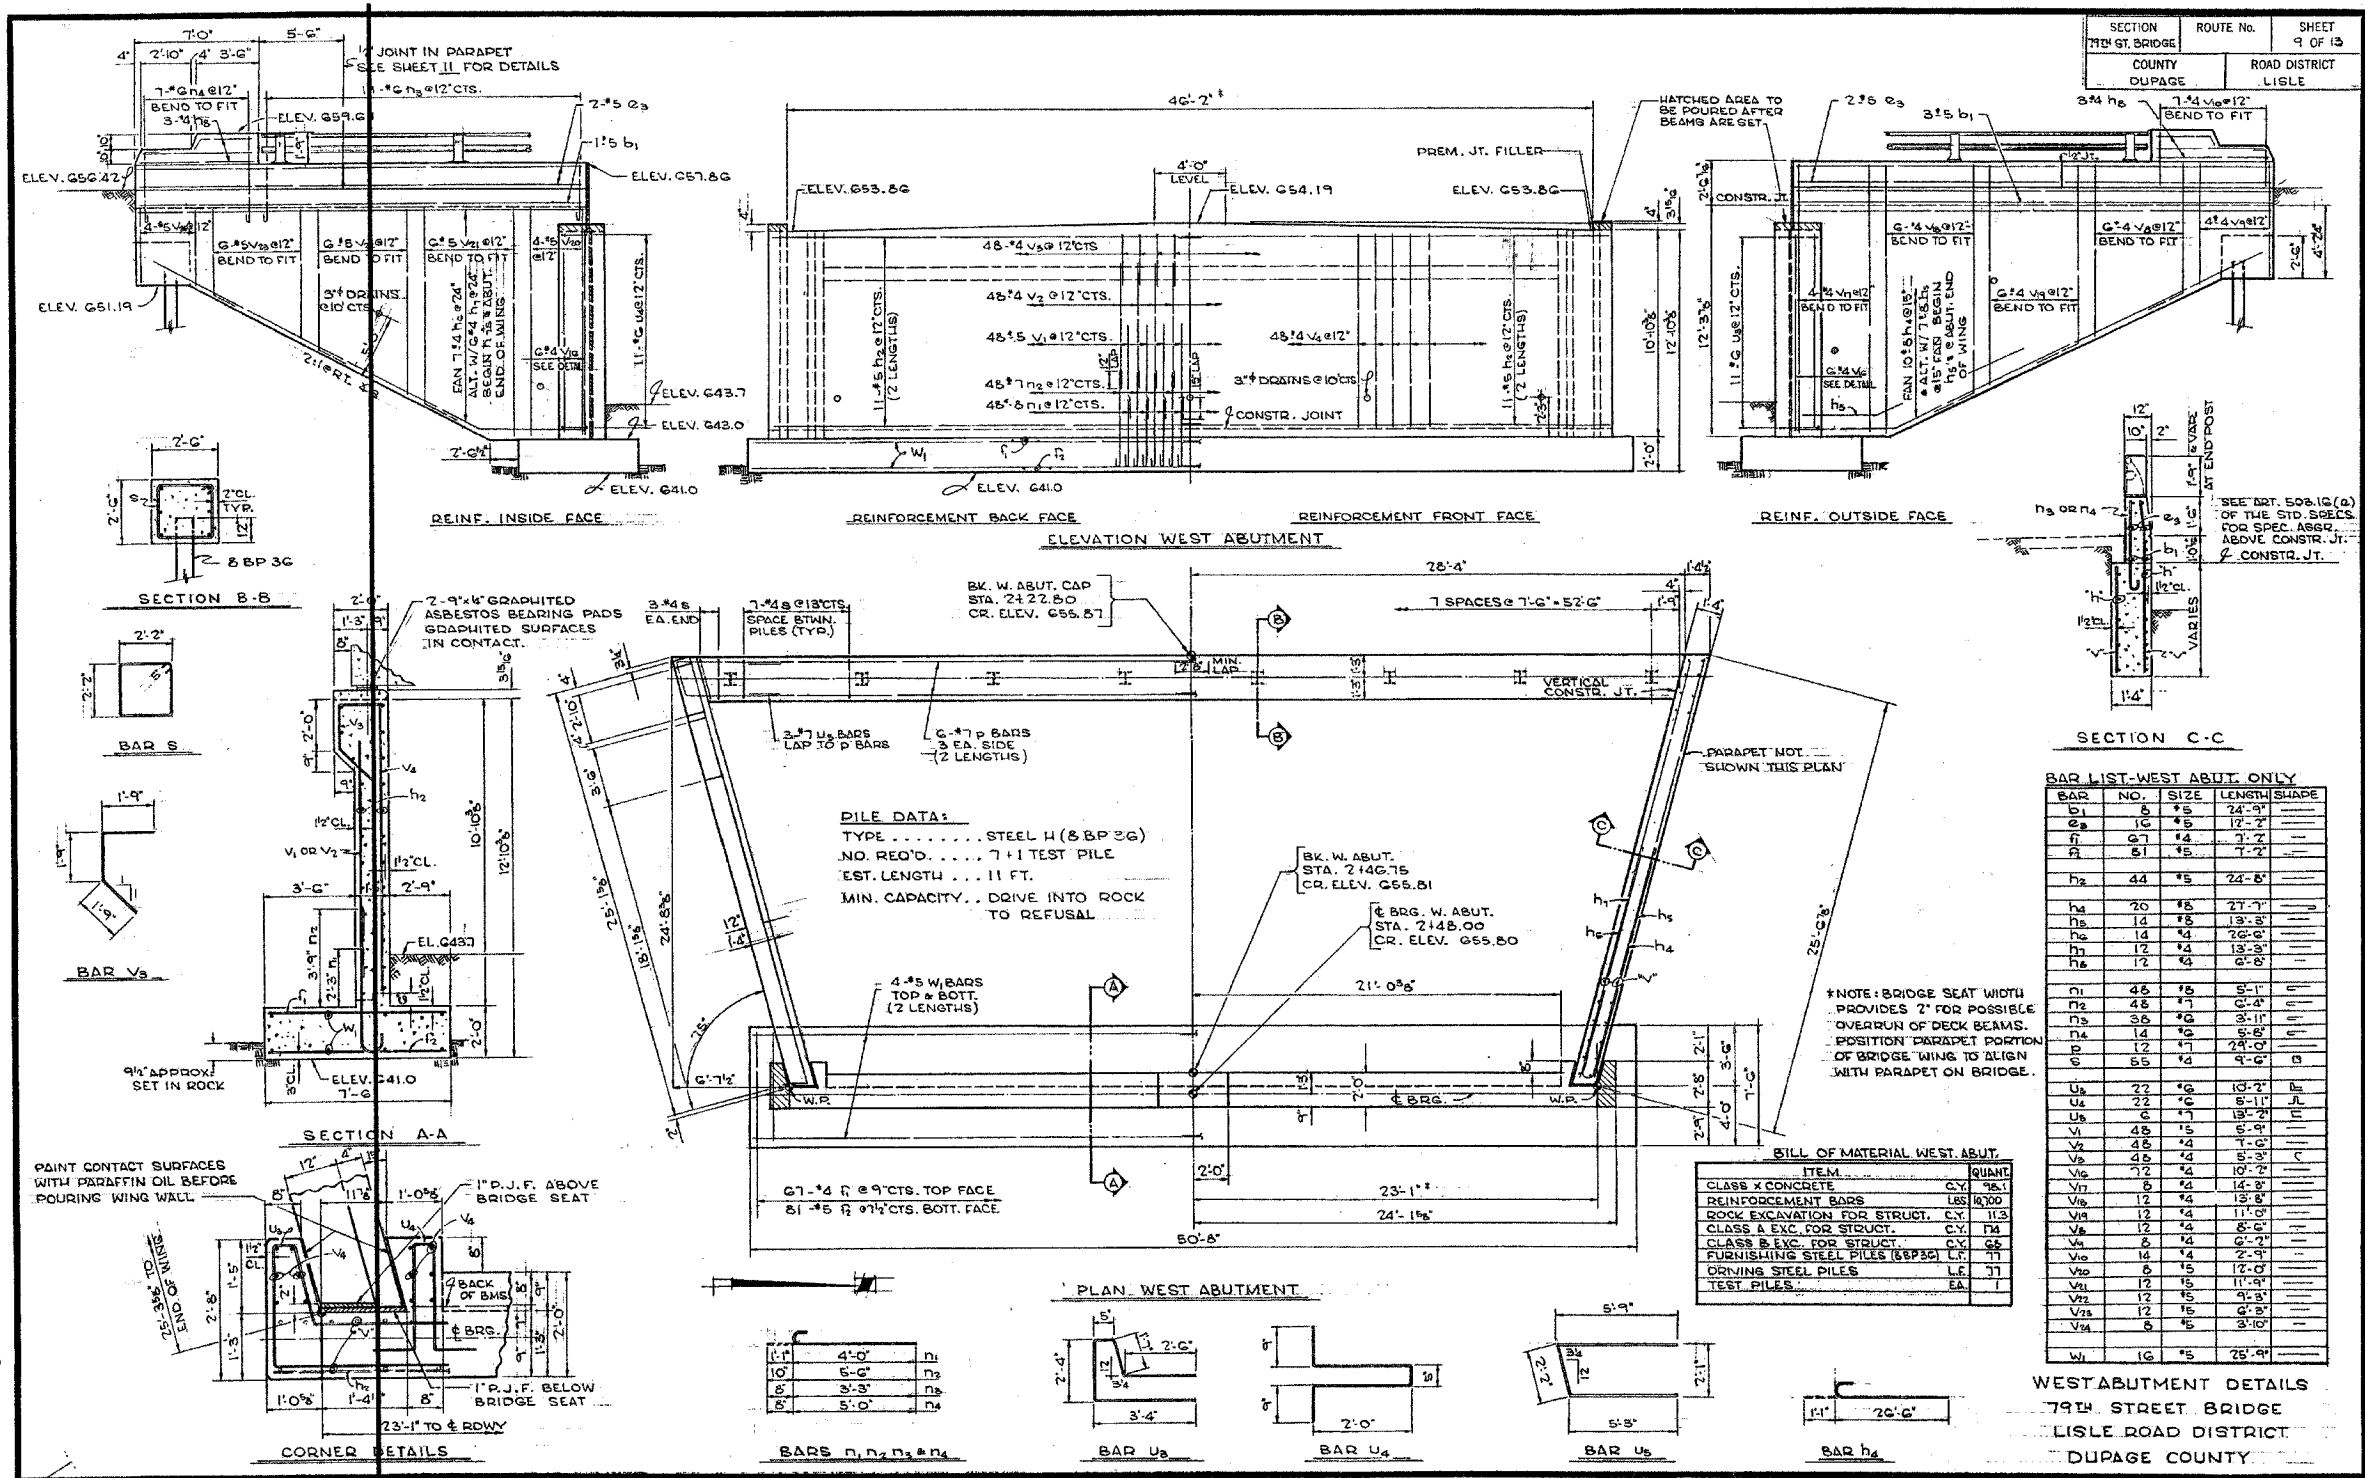

FOR INFORMATION ONLY

NOTE:
ELEVATIONS SHOWN ON EXISTING PLANS ARE ON A DIFFERENT VERTICAL DATUM THAN CONTRACT PLANS.

TYLIN INTERNATIONAL

DESIGNED	-	SNB
CHECKED	-	
DRAWN	-	SNB
CHECKED	-	

BAR LIST - WEST ABUT. ONLY

BAR NO.	SIZE	LENGTH	SHAPE

BILL OF MATERIAL WEST ABUT.

ITEM	QUANT
CLASS X CONCRETE	C.Y. 98.1
REINFORCEMENT BARS	LES 10,700
ROCK EXCAVATION FOR STRUCT.	C.Y. 11.3
CLASS B EXC. FOR STRUCT.	C.Y. 66
FURNISHING STEEL PILES (85% C)	L.F. 71
DRIVING STEEL PILES	L.F. 71
TEST PILES	EA 1

EXISTING WEST ABUTMENT DETAILS

BAILEY ROAD OVER THE
WEST BRANCH OF THE DUPAGE RIVER
FAU 1545
SECTION 00-00115-00-BR STA. 2+99.15
DUPAGE COUNTY
S.N. 022-3028