


FAS	SECTION	COUNTY	TOTAL SHEETS	SHEET NO.
2111	01-00268-00-BR	KANE	70	4
STA. 17+50.00		TO STA. 18+00.00		
FED. ROAD DIST. NO.	ILLINOIS	CONTRACT NO. 83973		

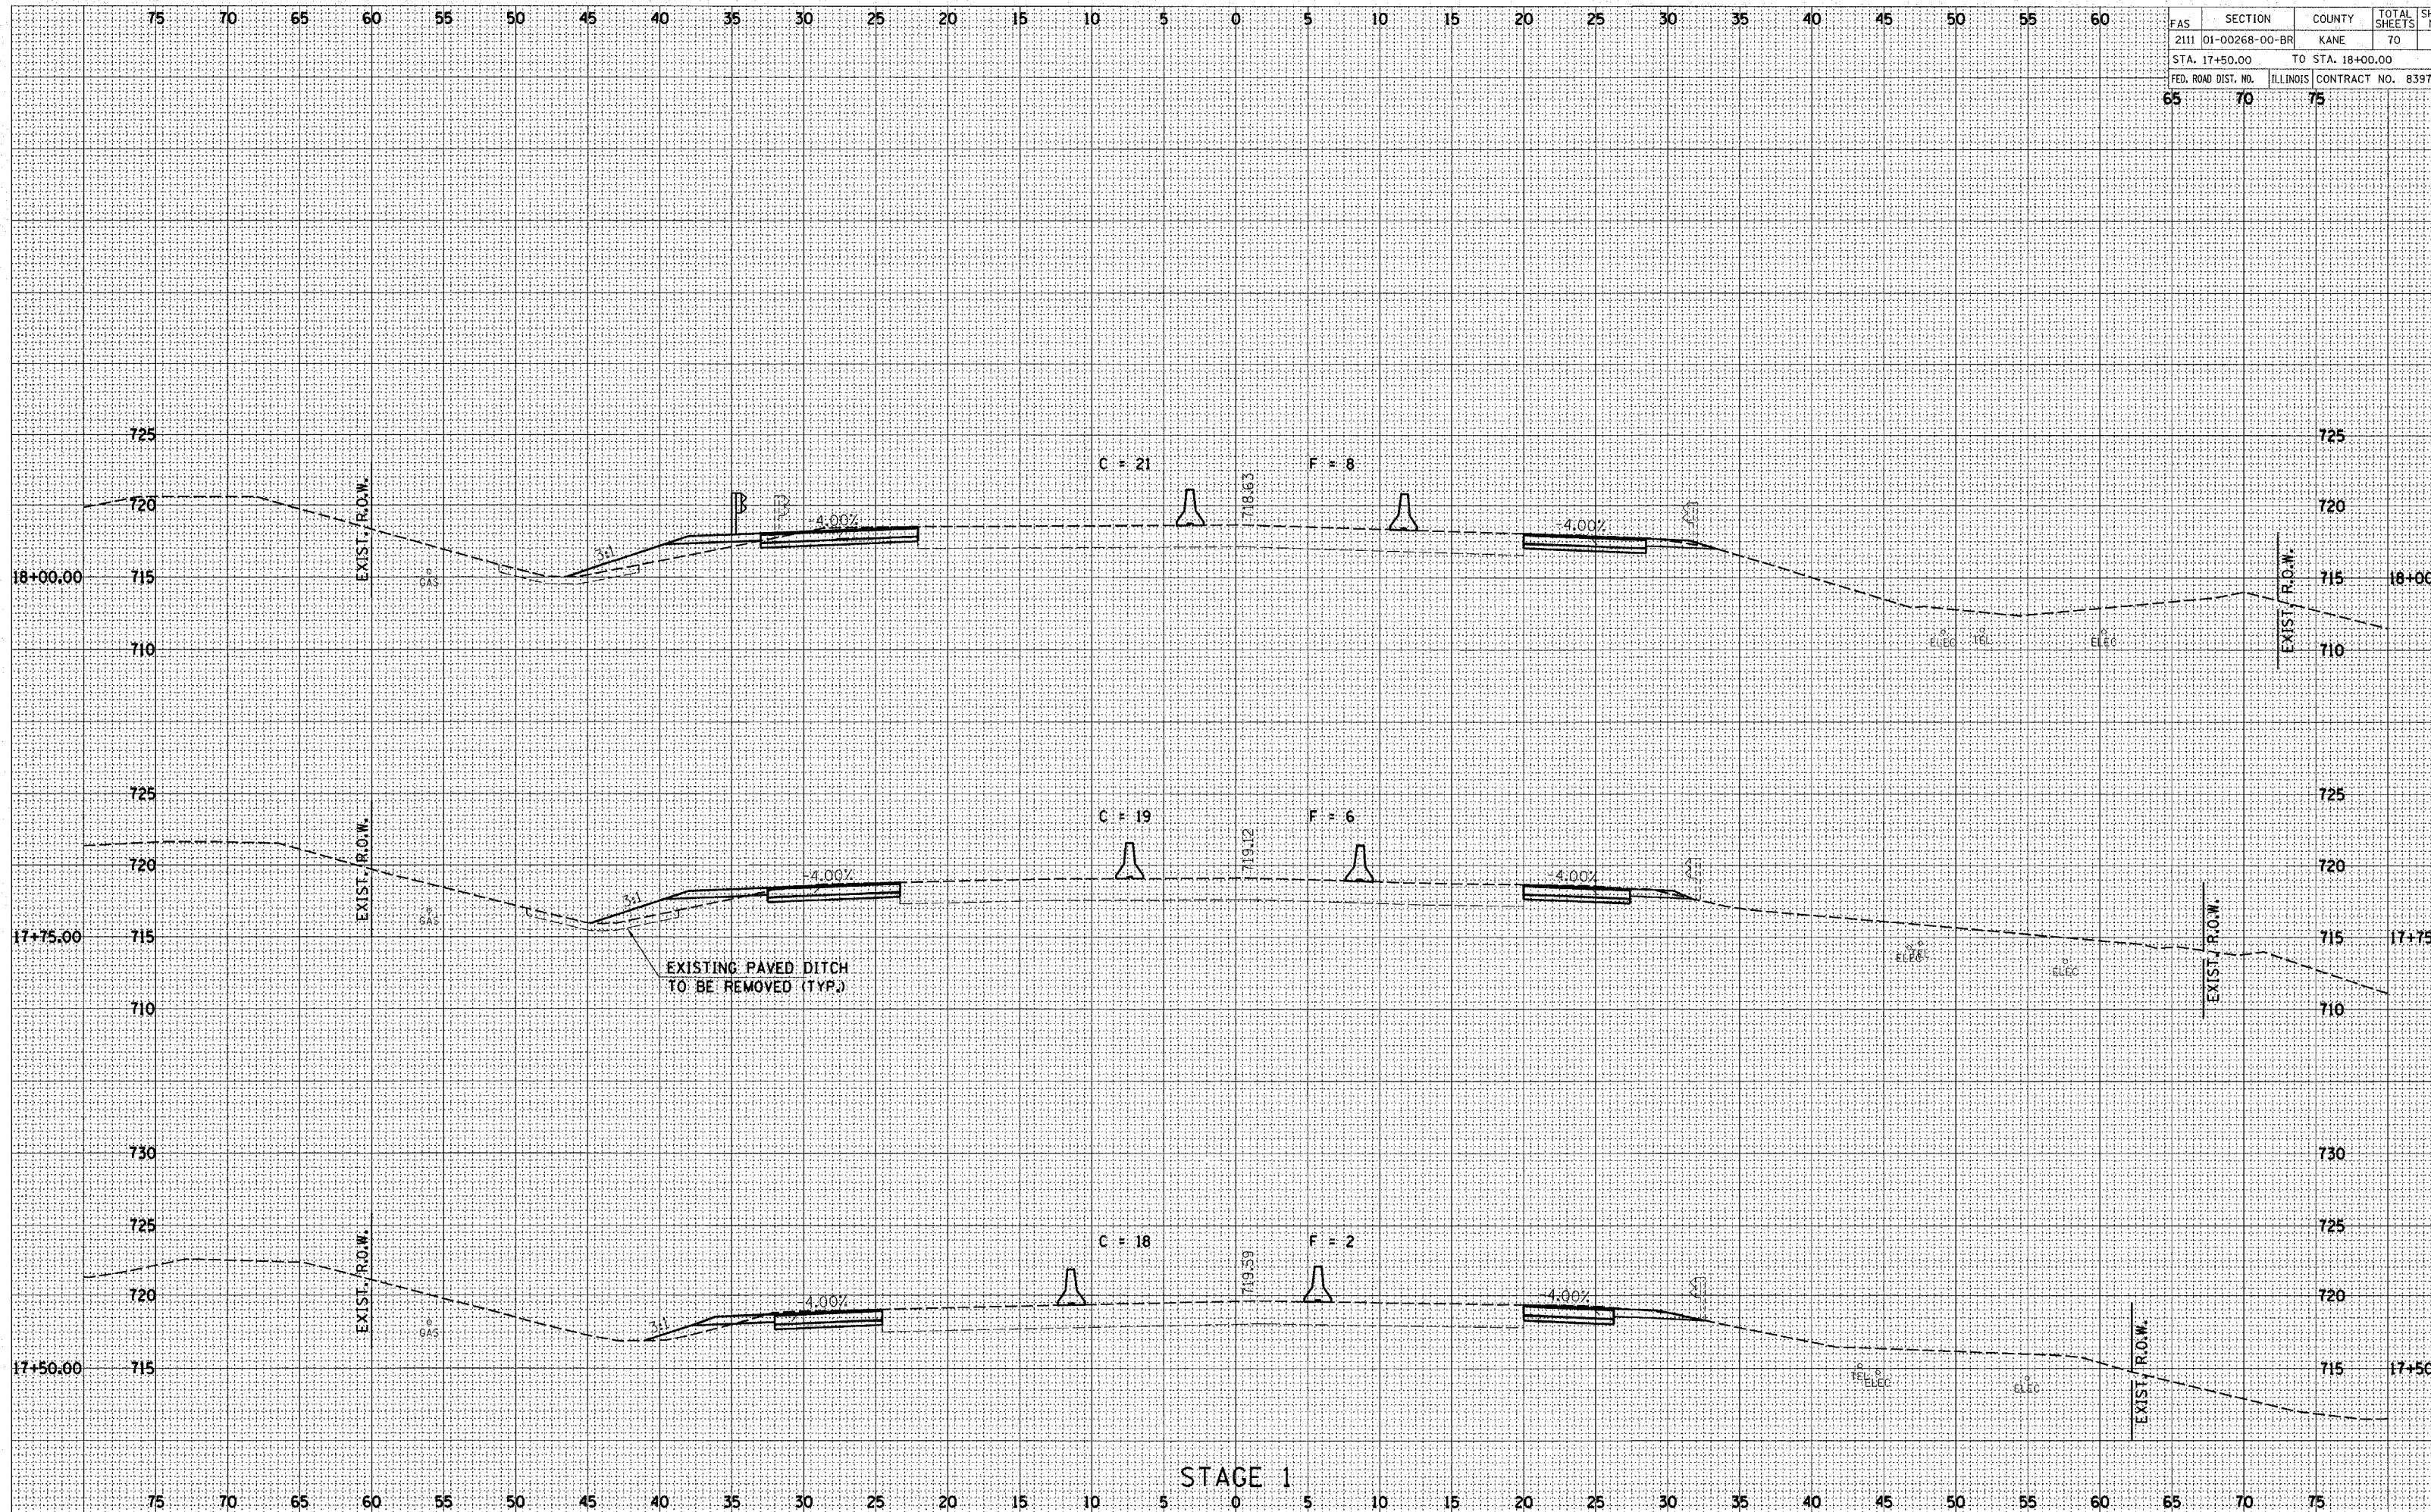

STAGE 1

NOTE BOOK TEMPLATE AREAS CHECKED

NOTE BOOK TEMPLATE AREAS CHECKED