


FAS	SECTION	COUNTY	TOTAL SHEETS
2111	01-00268-00-BR	KANE	70
STA. 20+00.00		TO STA. 21+00.00	
FED. ROAD DIST. NO.		ILLINOIS CONTRACT NO. 8397	

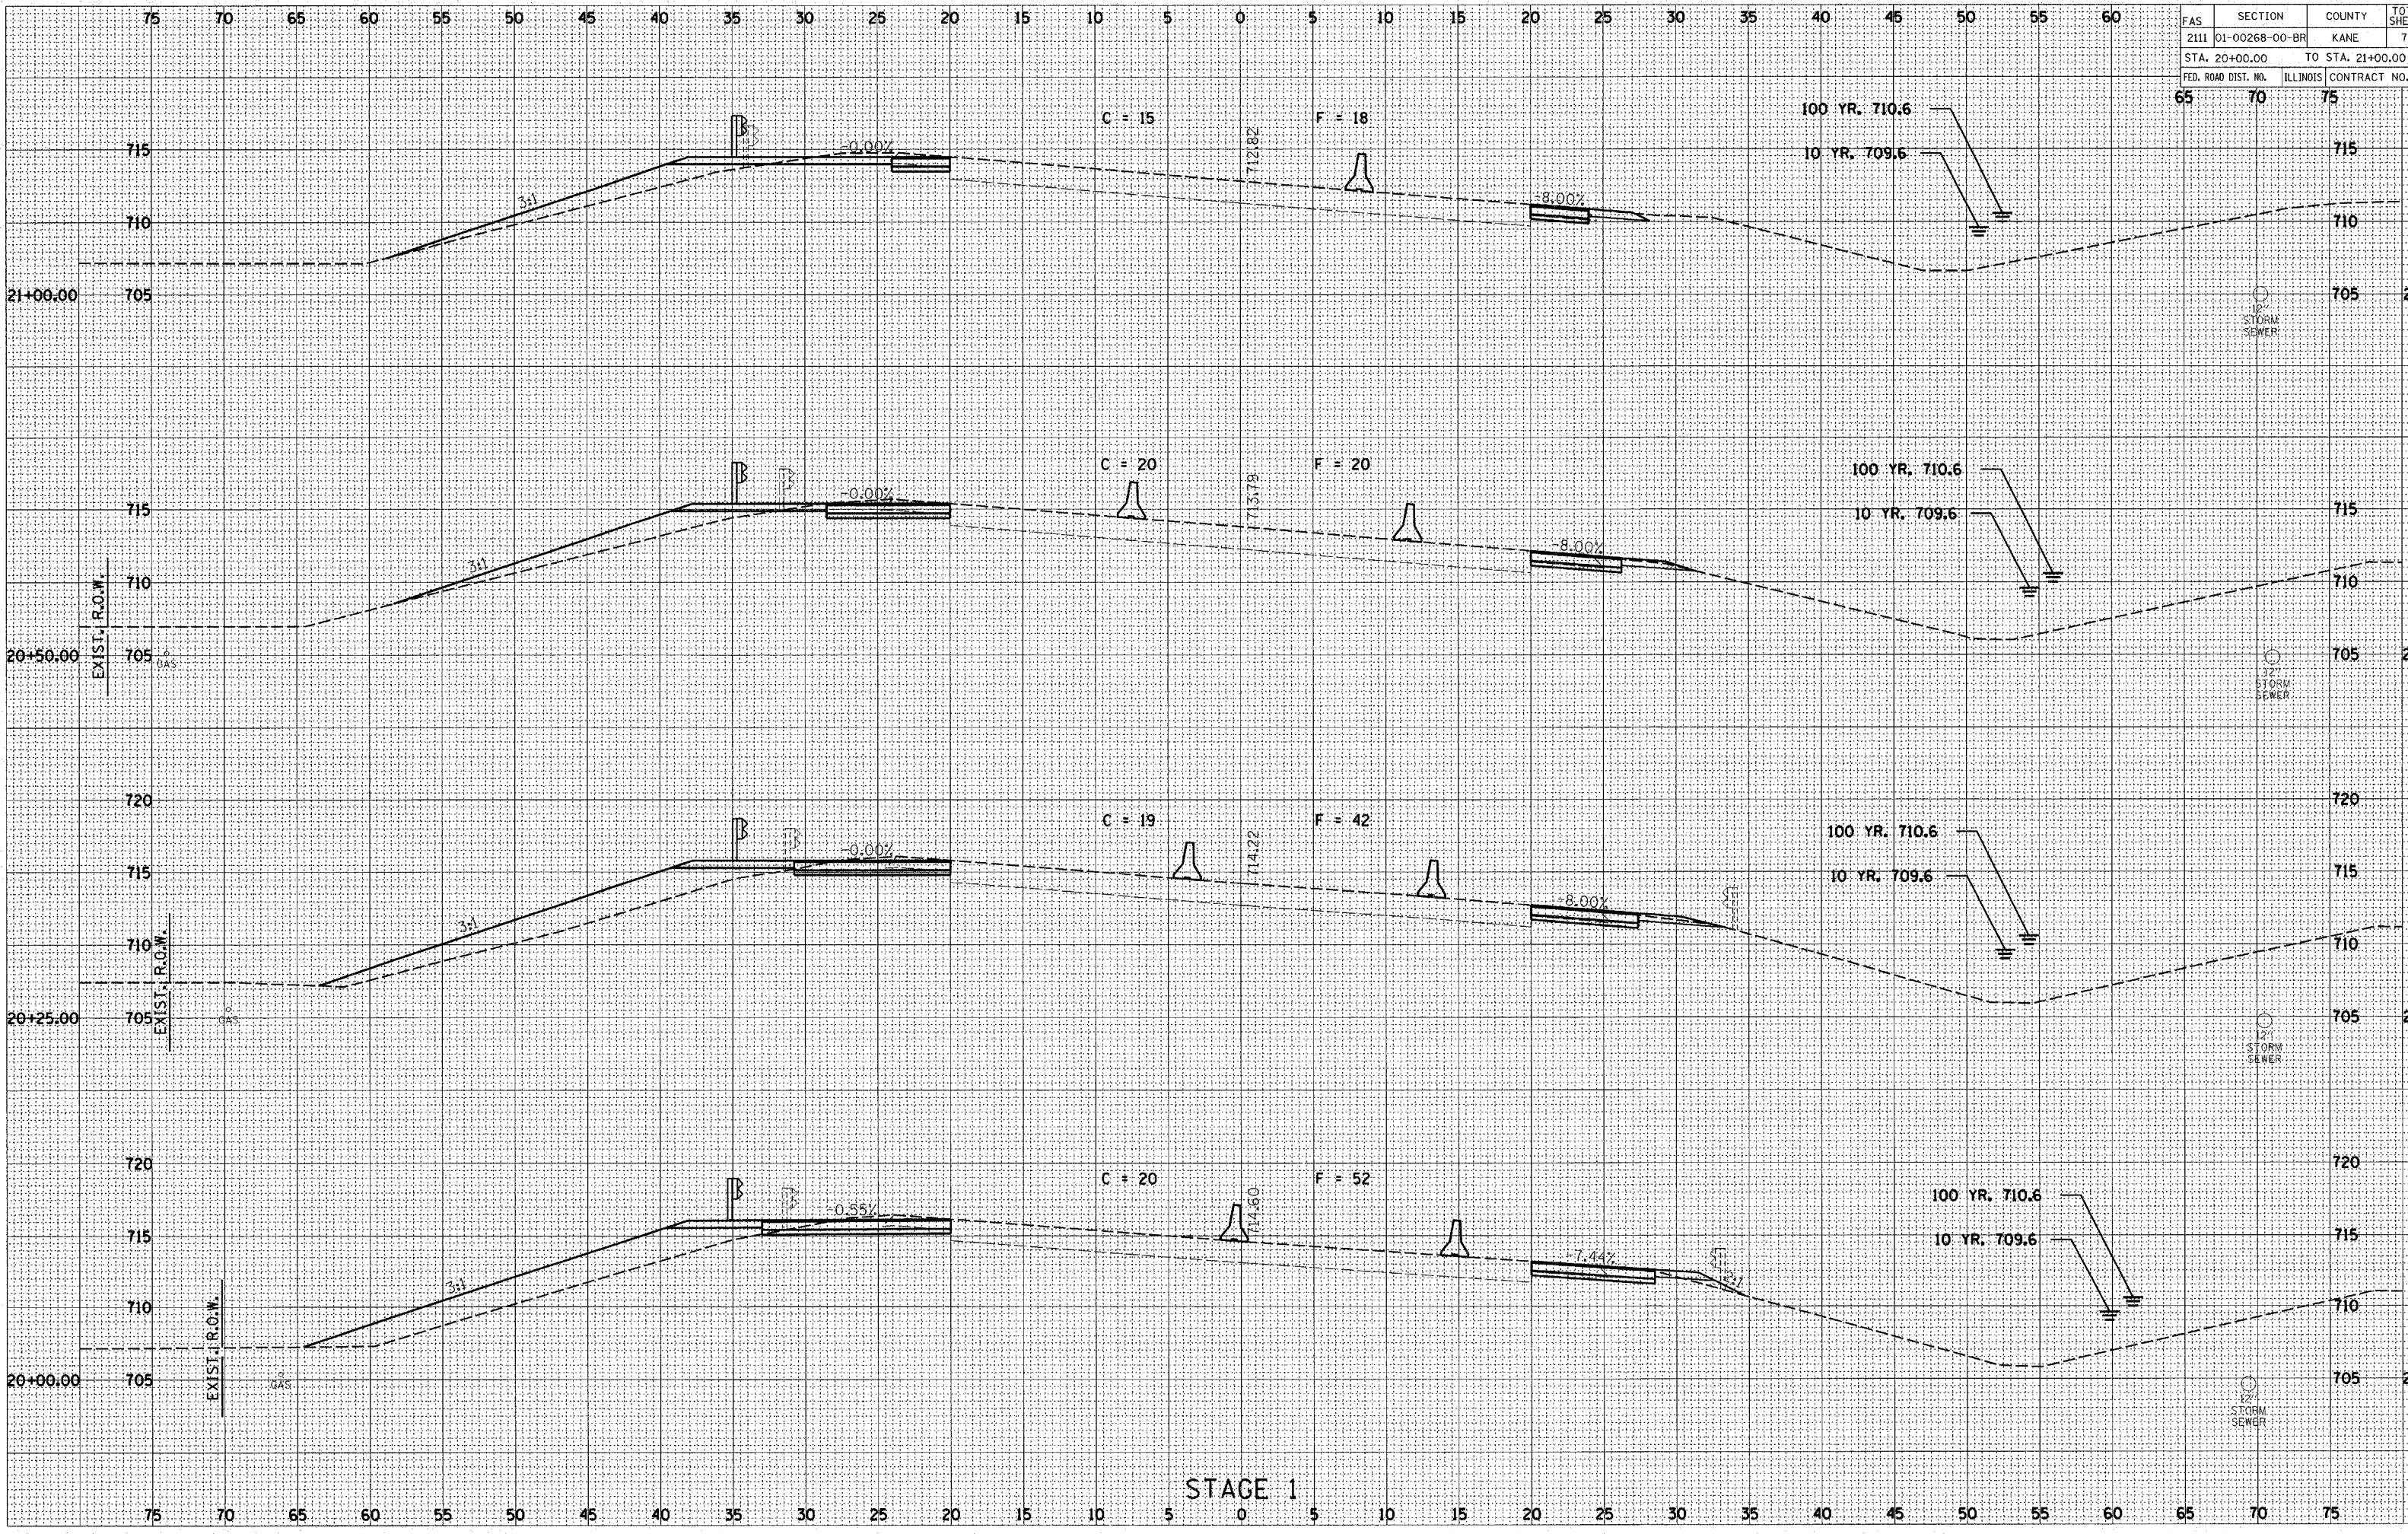

NOTE BOOK TEMPLATE AREAS CHECKED

NOTE BOOK TEMPLATE AREAS CHECKED