


75 70 65 60 55 50 45 40 35 30 25 20 15 10 5 0 5 10 15 20 25 30 35 40 45 50 55 60

FAS	SECTION	COUNTY	TOTAL SHEETS	SHEET NO.
2111	01-00268-00-BR	KANE	70	4
STA. 23+50.00		TO STA. 24+00.00		
FED. ROAD DIST. NO.	ILLINOIS	CONTRACT NO. 83973		

NOTE BOOK TEMPLATE AREAS CHECKED

NOTE BOOK TEMPLATE AREAS CHECKED

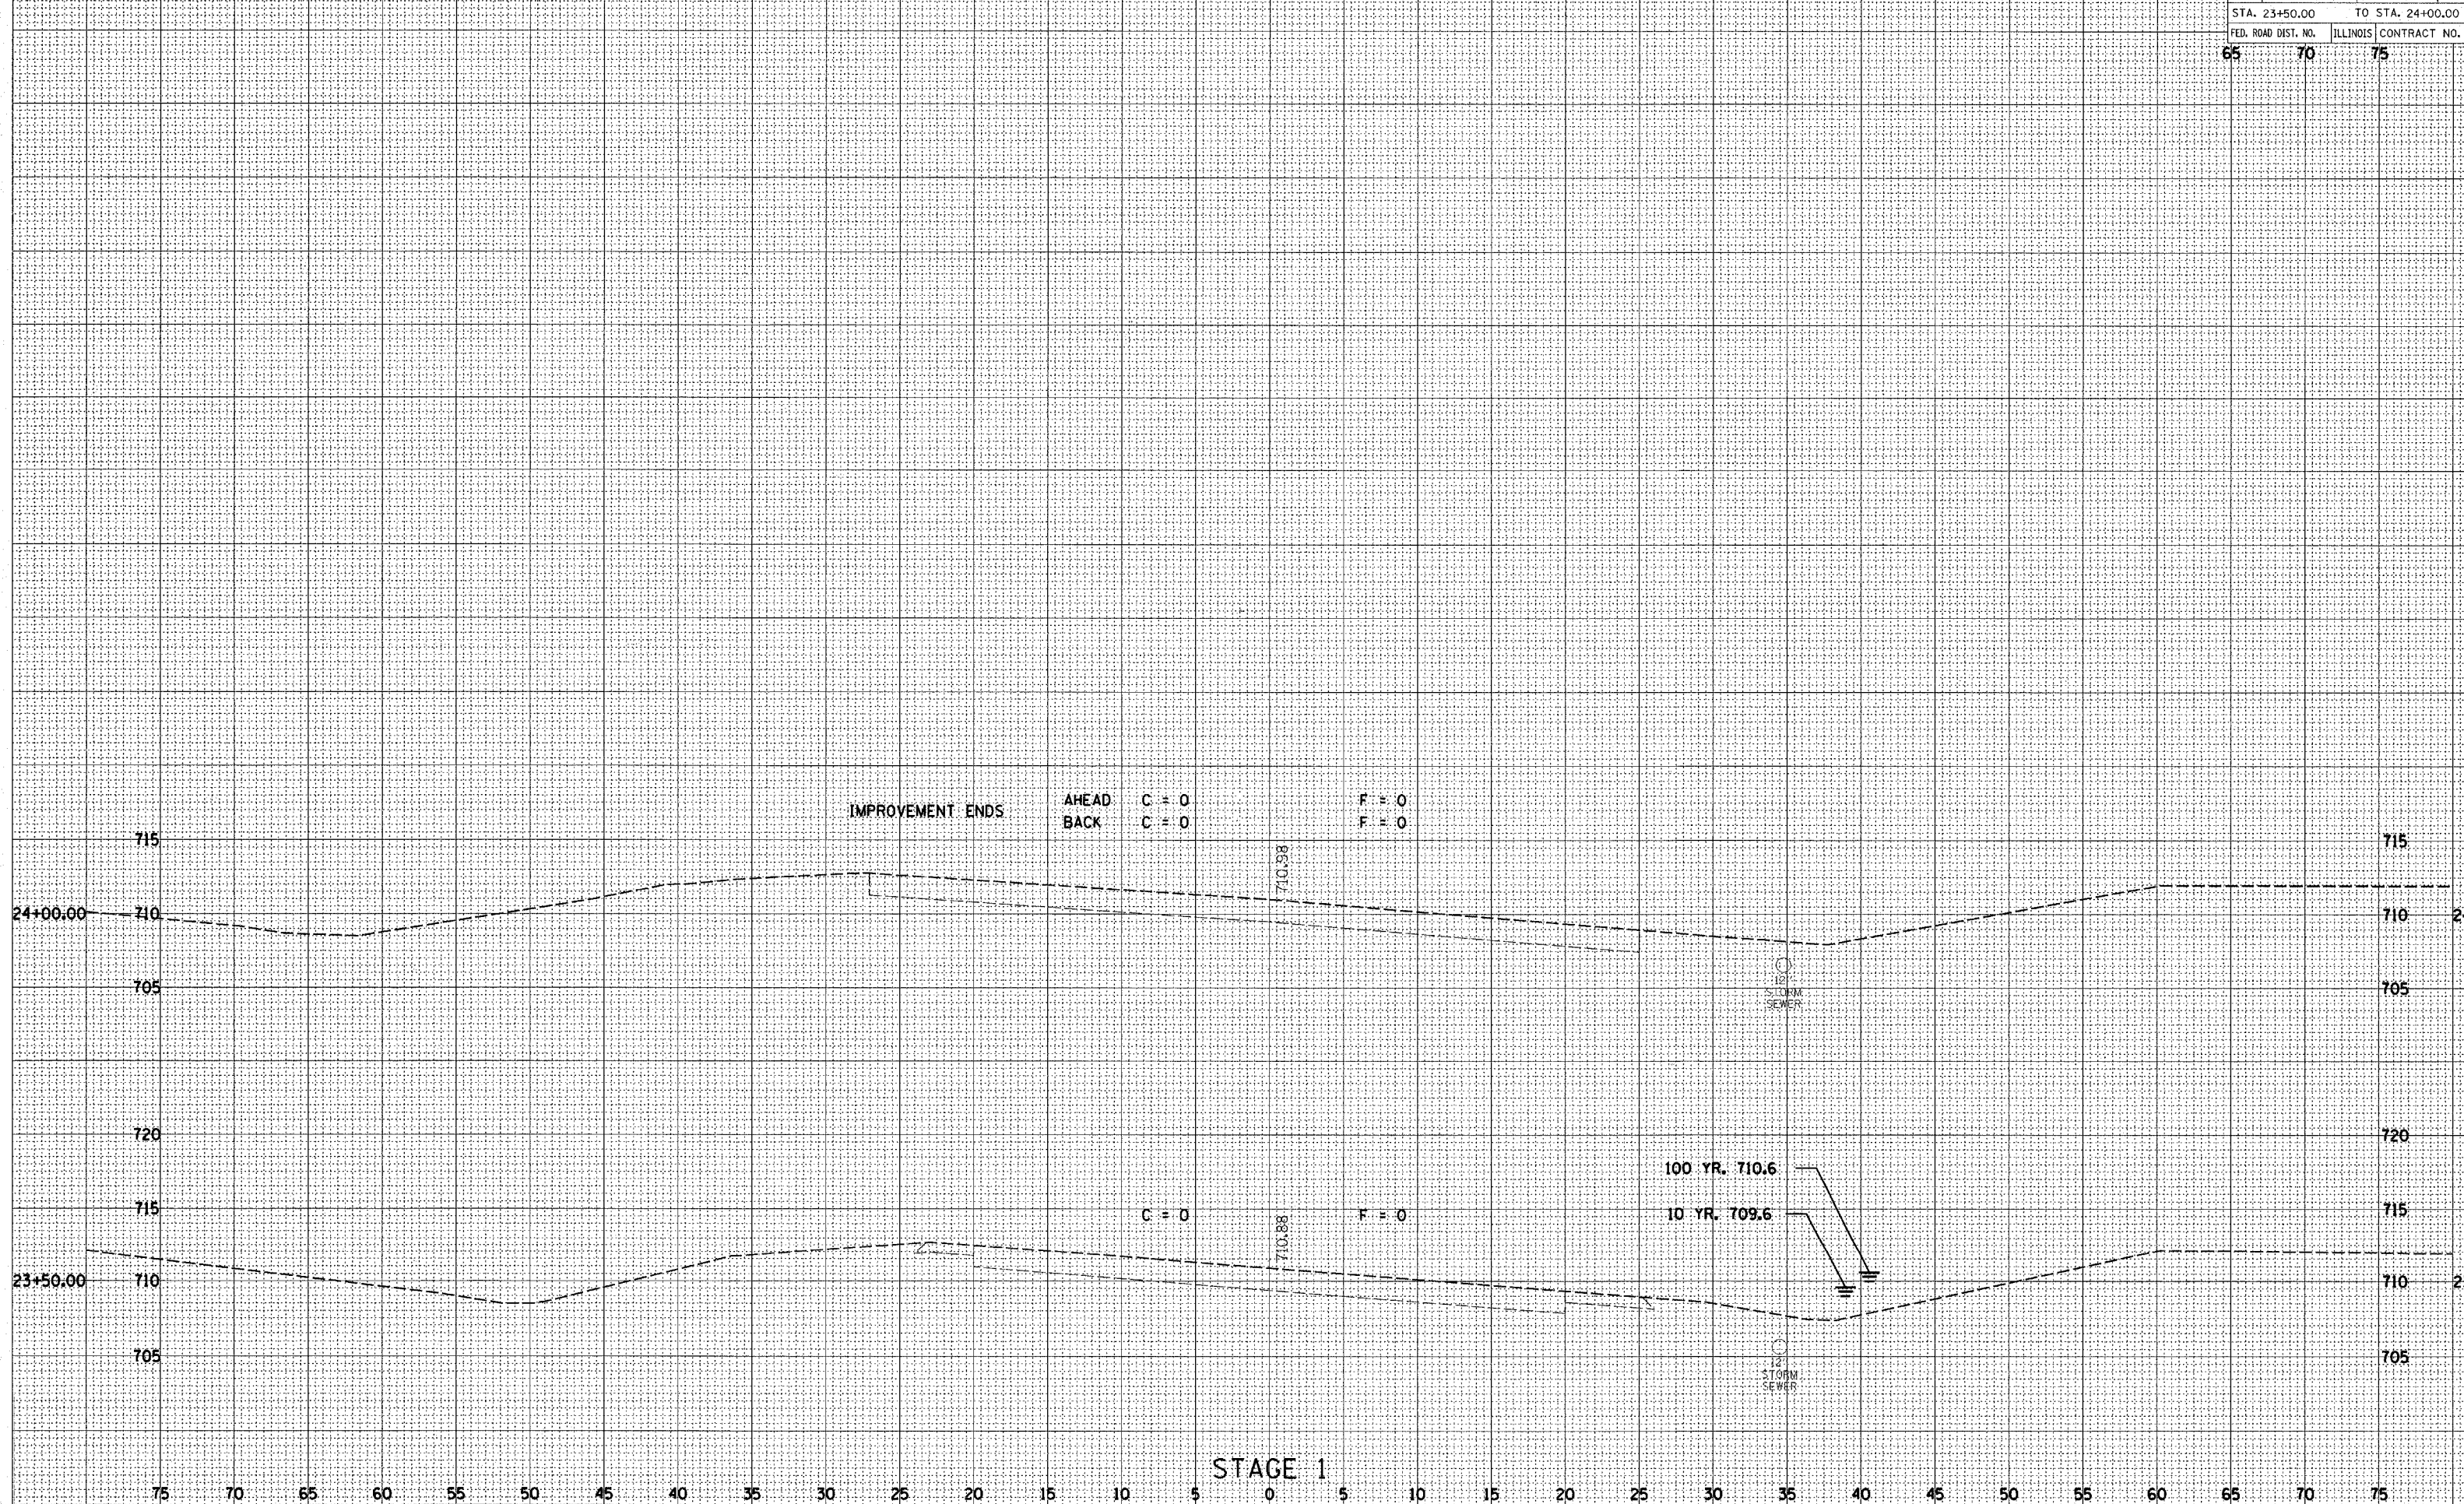

STAGE 1