


FAS	SECTION	COUNTY	TOTAL SHEETS	SHEET NO.
2111	01-00268-00-BR	KANE	70	5
STA. 17+75.00		TO STA. 18+25.00		
FED. ROAD DIST. NO.		ILLINOIS	CONTRACT NO. 83973	

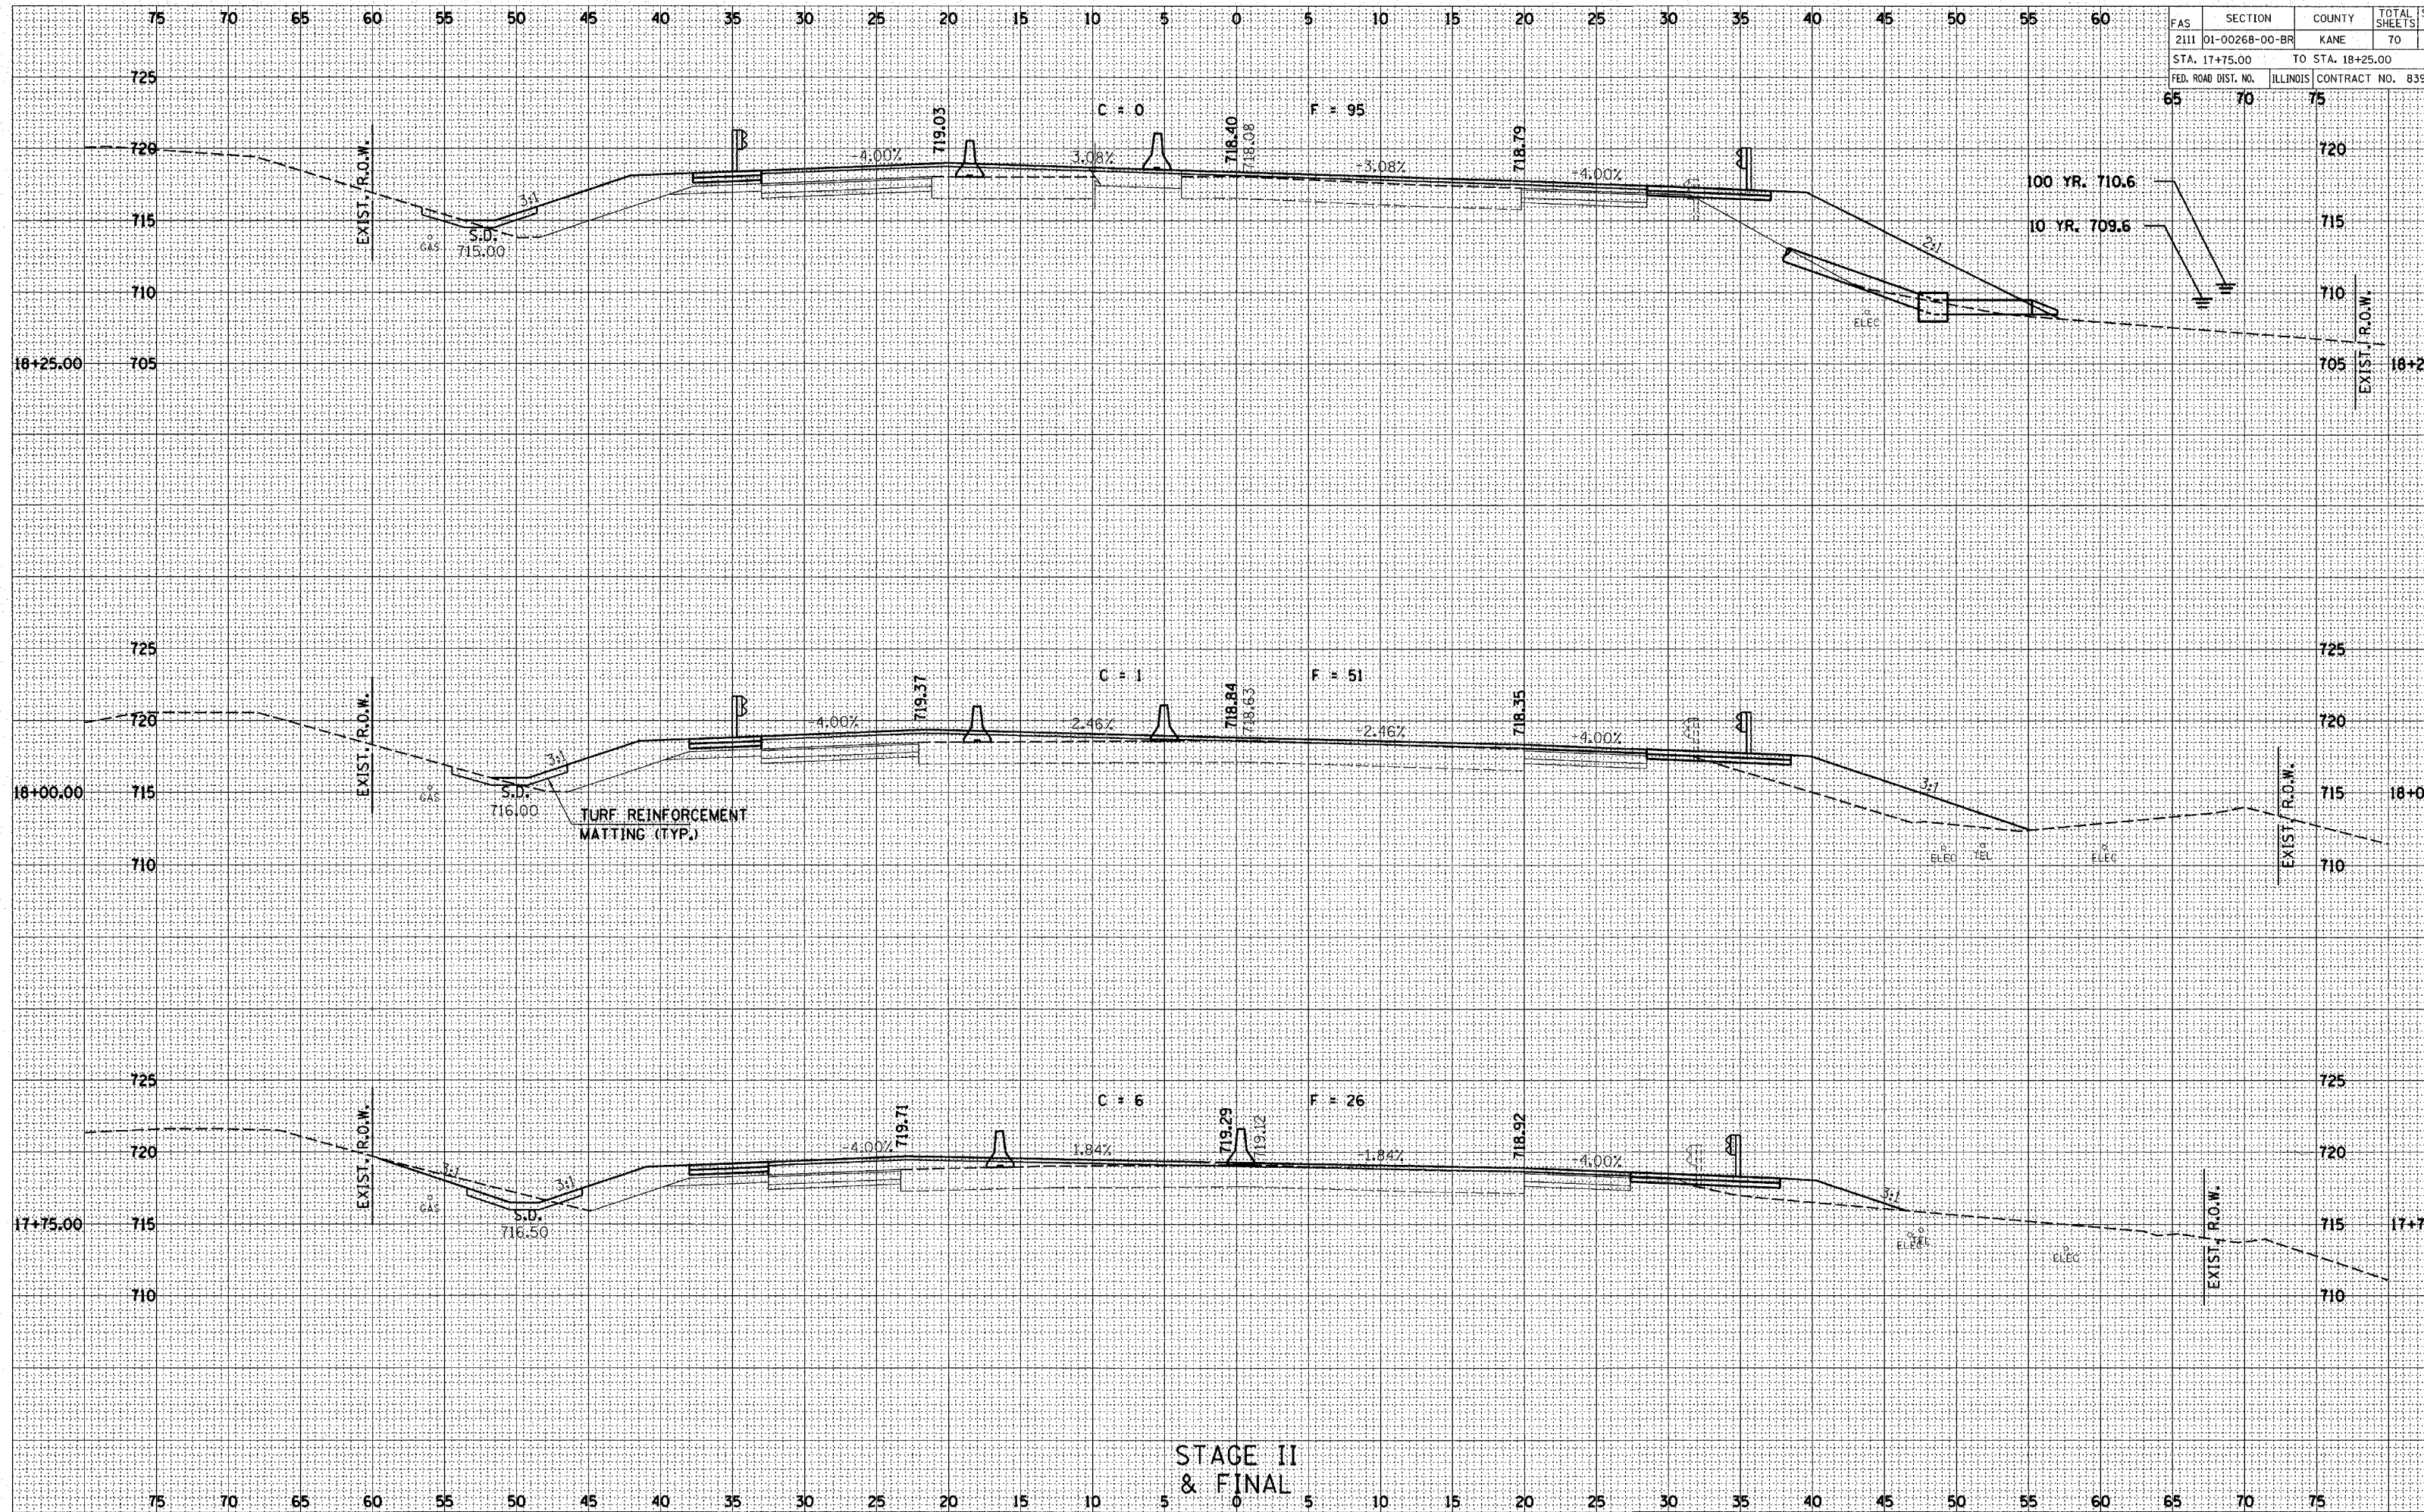

STAGE II
& FINAL

NOTE BOOK TEMPLATE AREAS CHECKED

NOTE BOOK TEMPLATE AREAS CHECKED