


FAS	SECTION	COUNTY	TOTAL SHEETS
2111	01-00268-00-BR	KANE	70
STA. 20+00.00		TO STA. 20+50.00	
FED. ROAD DIST. NO.	ILLINOIS	CONTRACT NO. 8397	

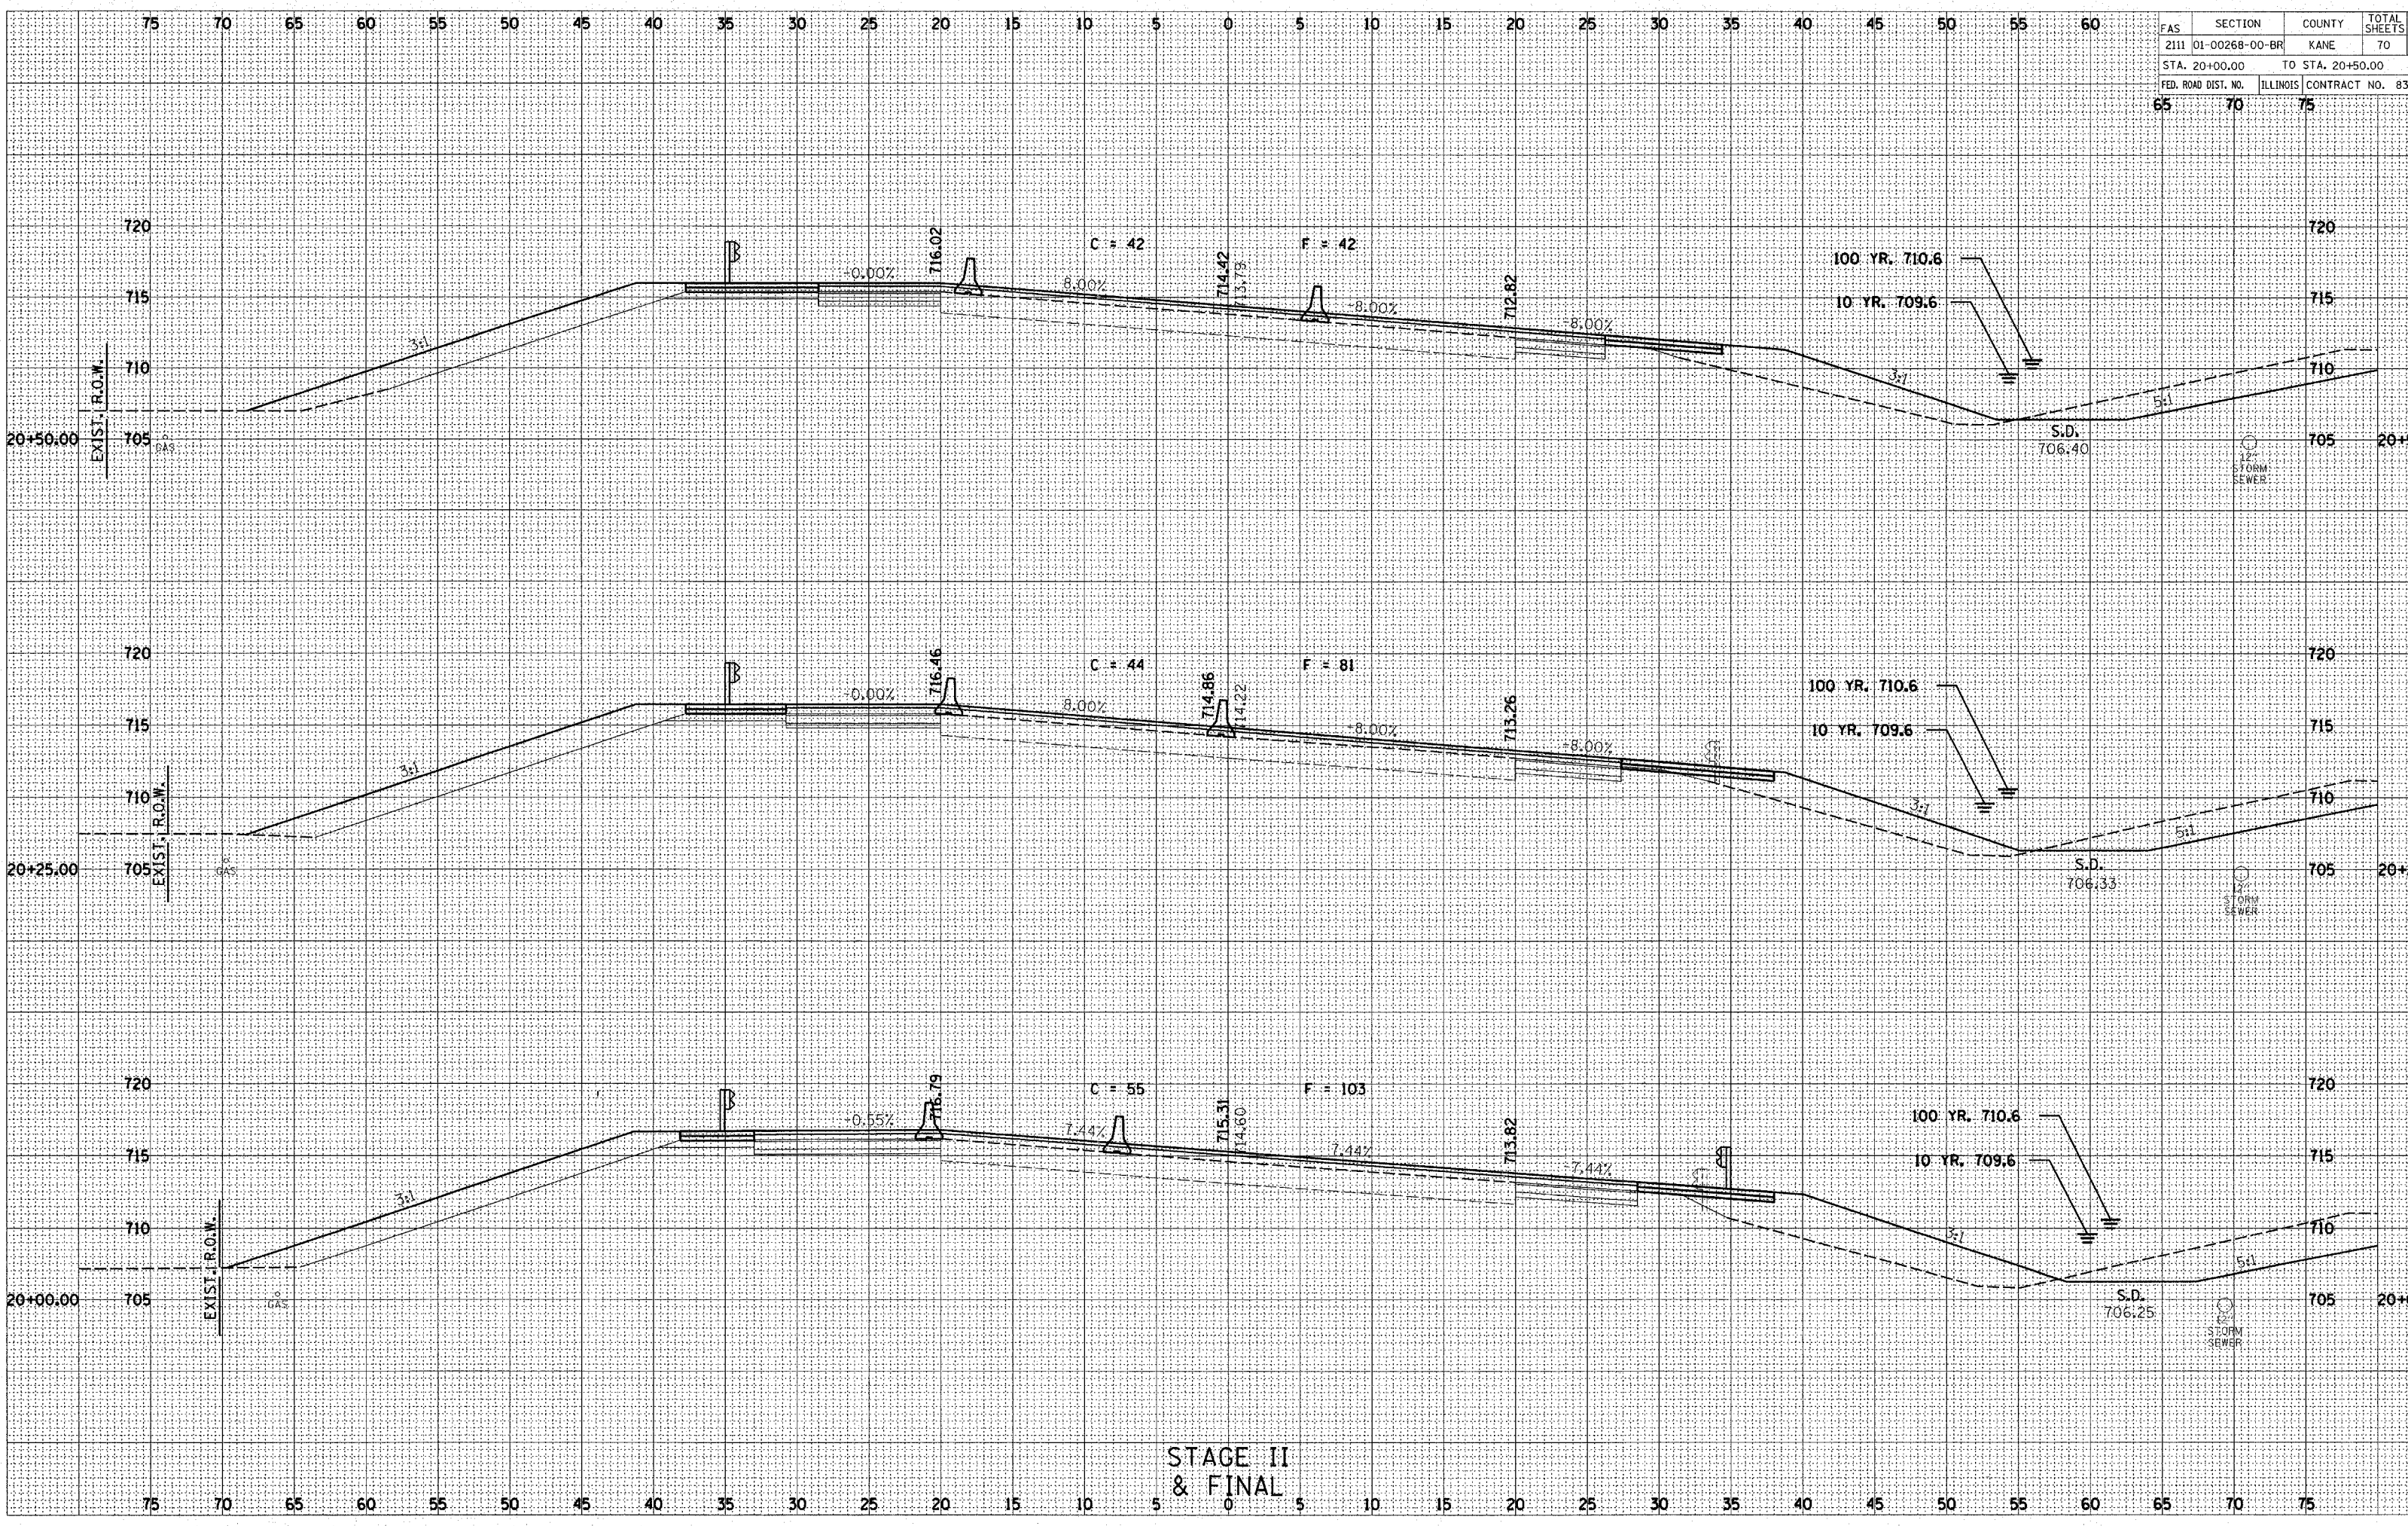

STAGE II  
& FINAL

NOTE BOOK  
TEMPLATE  
NO.

NOTE BOOK  
TEMPLATE  
NO.