


FAS	SECTION	COUNTY	TOTAL SHEETS	SHEET NO.
2111	01-00268-00-BR	KANE	70	5
STA. 21+00.00		TO STA. 22+00.00		
FED. ROAD DIST. NO.		ILLINOIS CONTRACT NO. 83973		

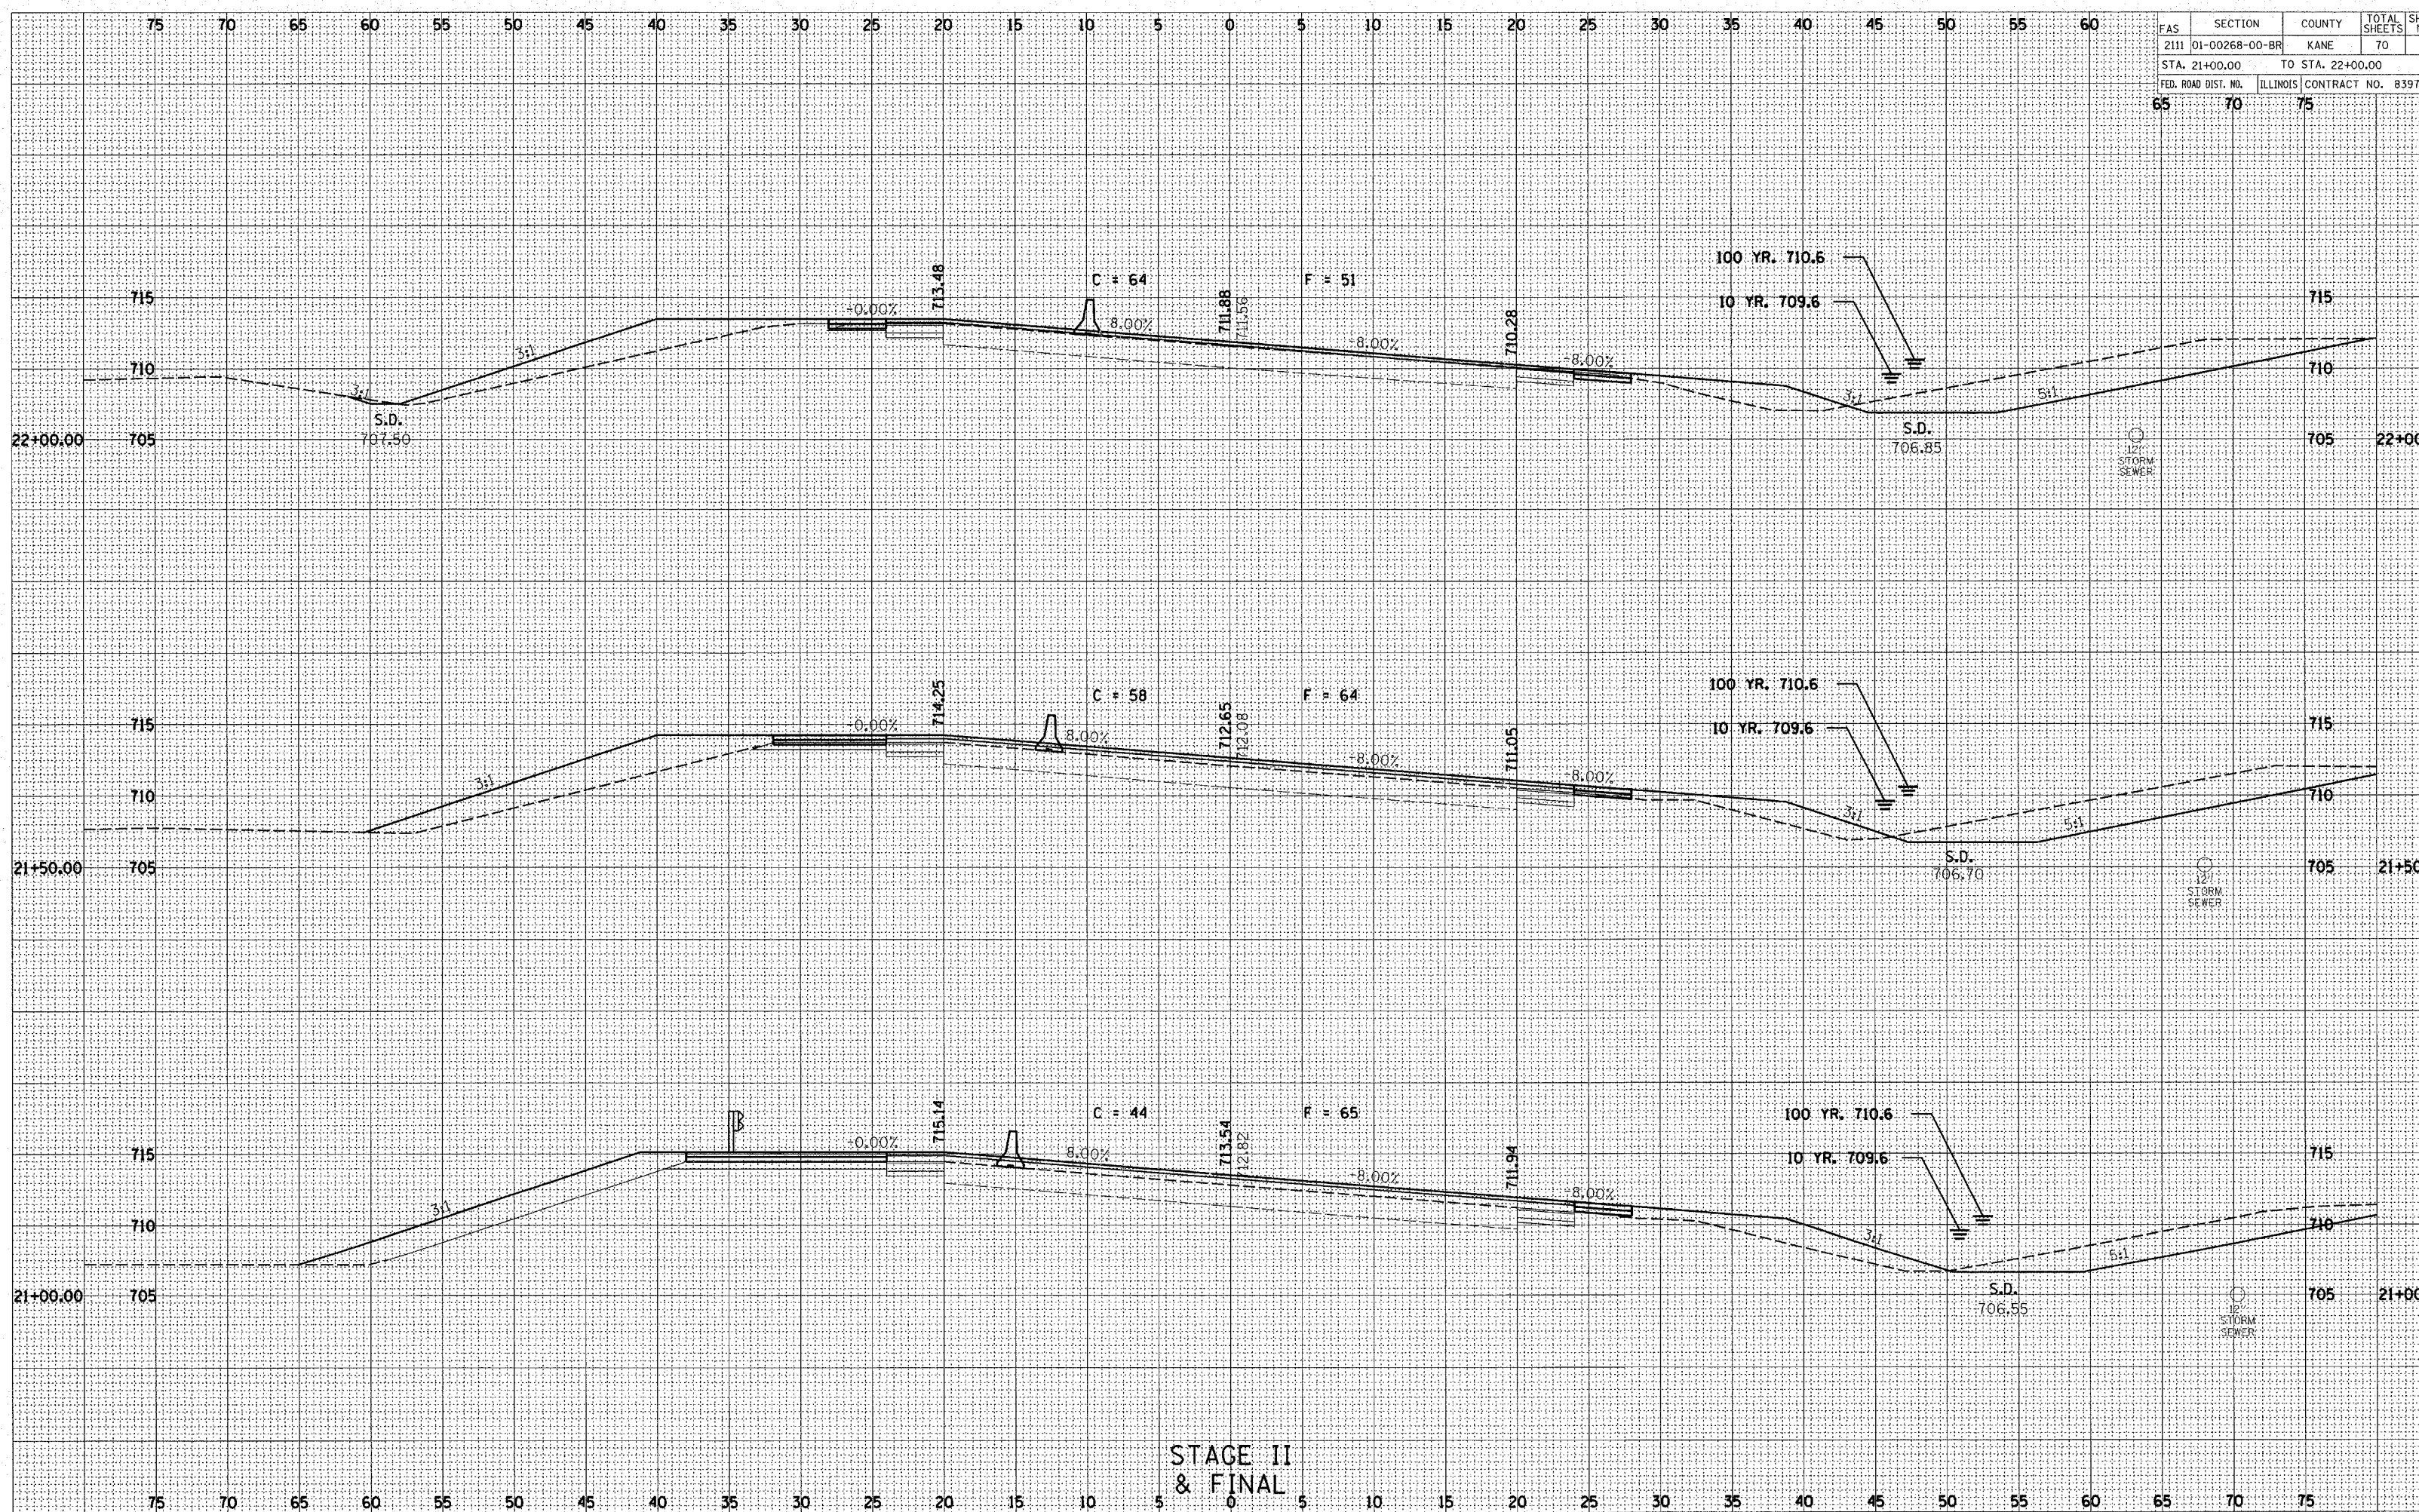

STAGE II  
& FINAL

NOTE BOOK  
NO. \_\_\_\_\_

TEMPLATE  
AREAS CHECKED

NOTE BOOK  
NO. \_\_\_\_\_

TEMPLATE  
AREAS CHECKED