


FAS	SECTION	COUNTY	TOTAL SHEETS	SHEET NO.
2111	01-00268-00-BR	KANE	70	5
STA. 22+50.00		TO STA. 23+50.00		
FED. ROAD DIST. NO.		ILLINOIS CONTRACT NO. 83973		

NOTE: TRANSITION FROM PROPOSED TO EXISTING CROSS SECTION BETWEEN STA. 23+50 AND STA. 24+00

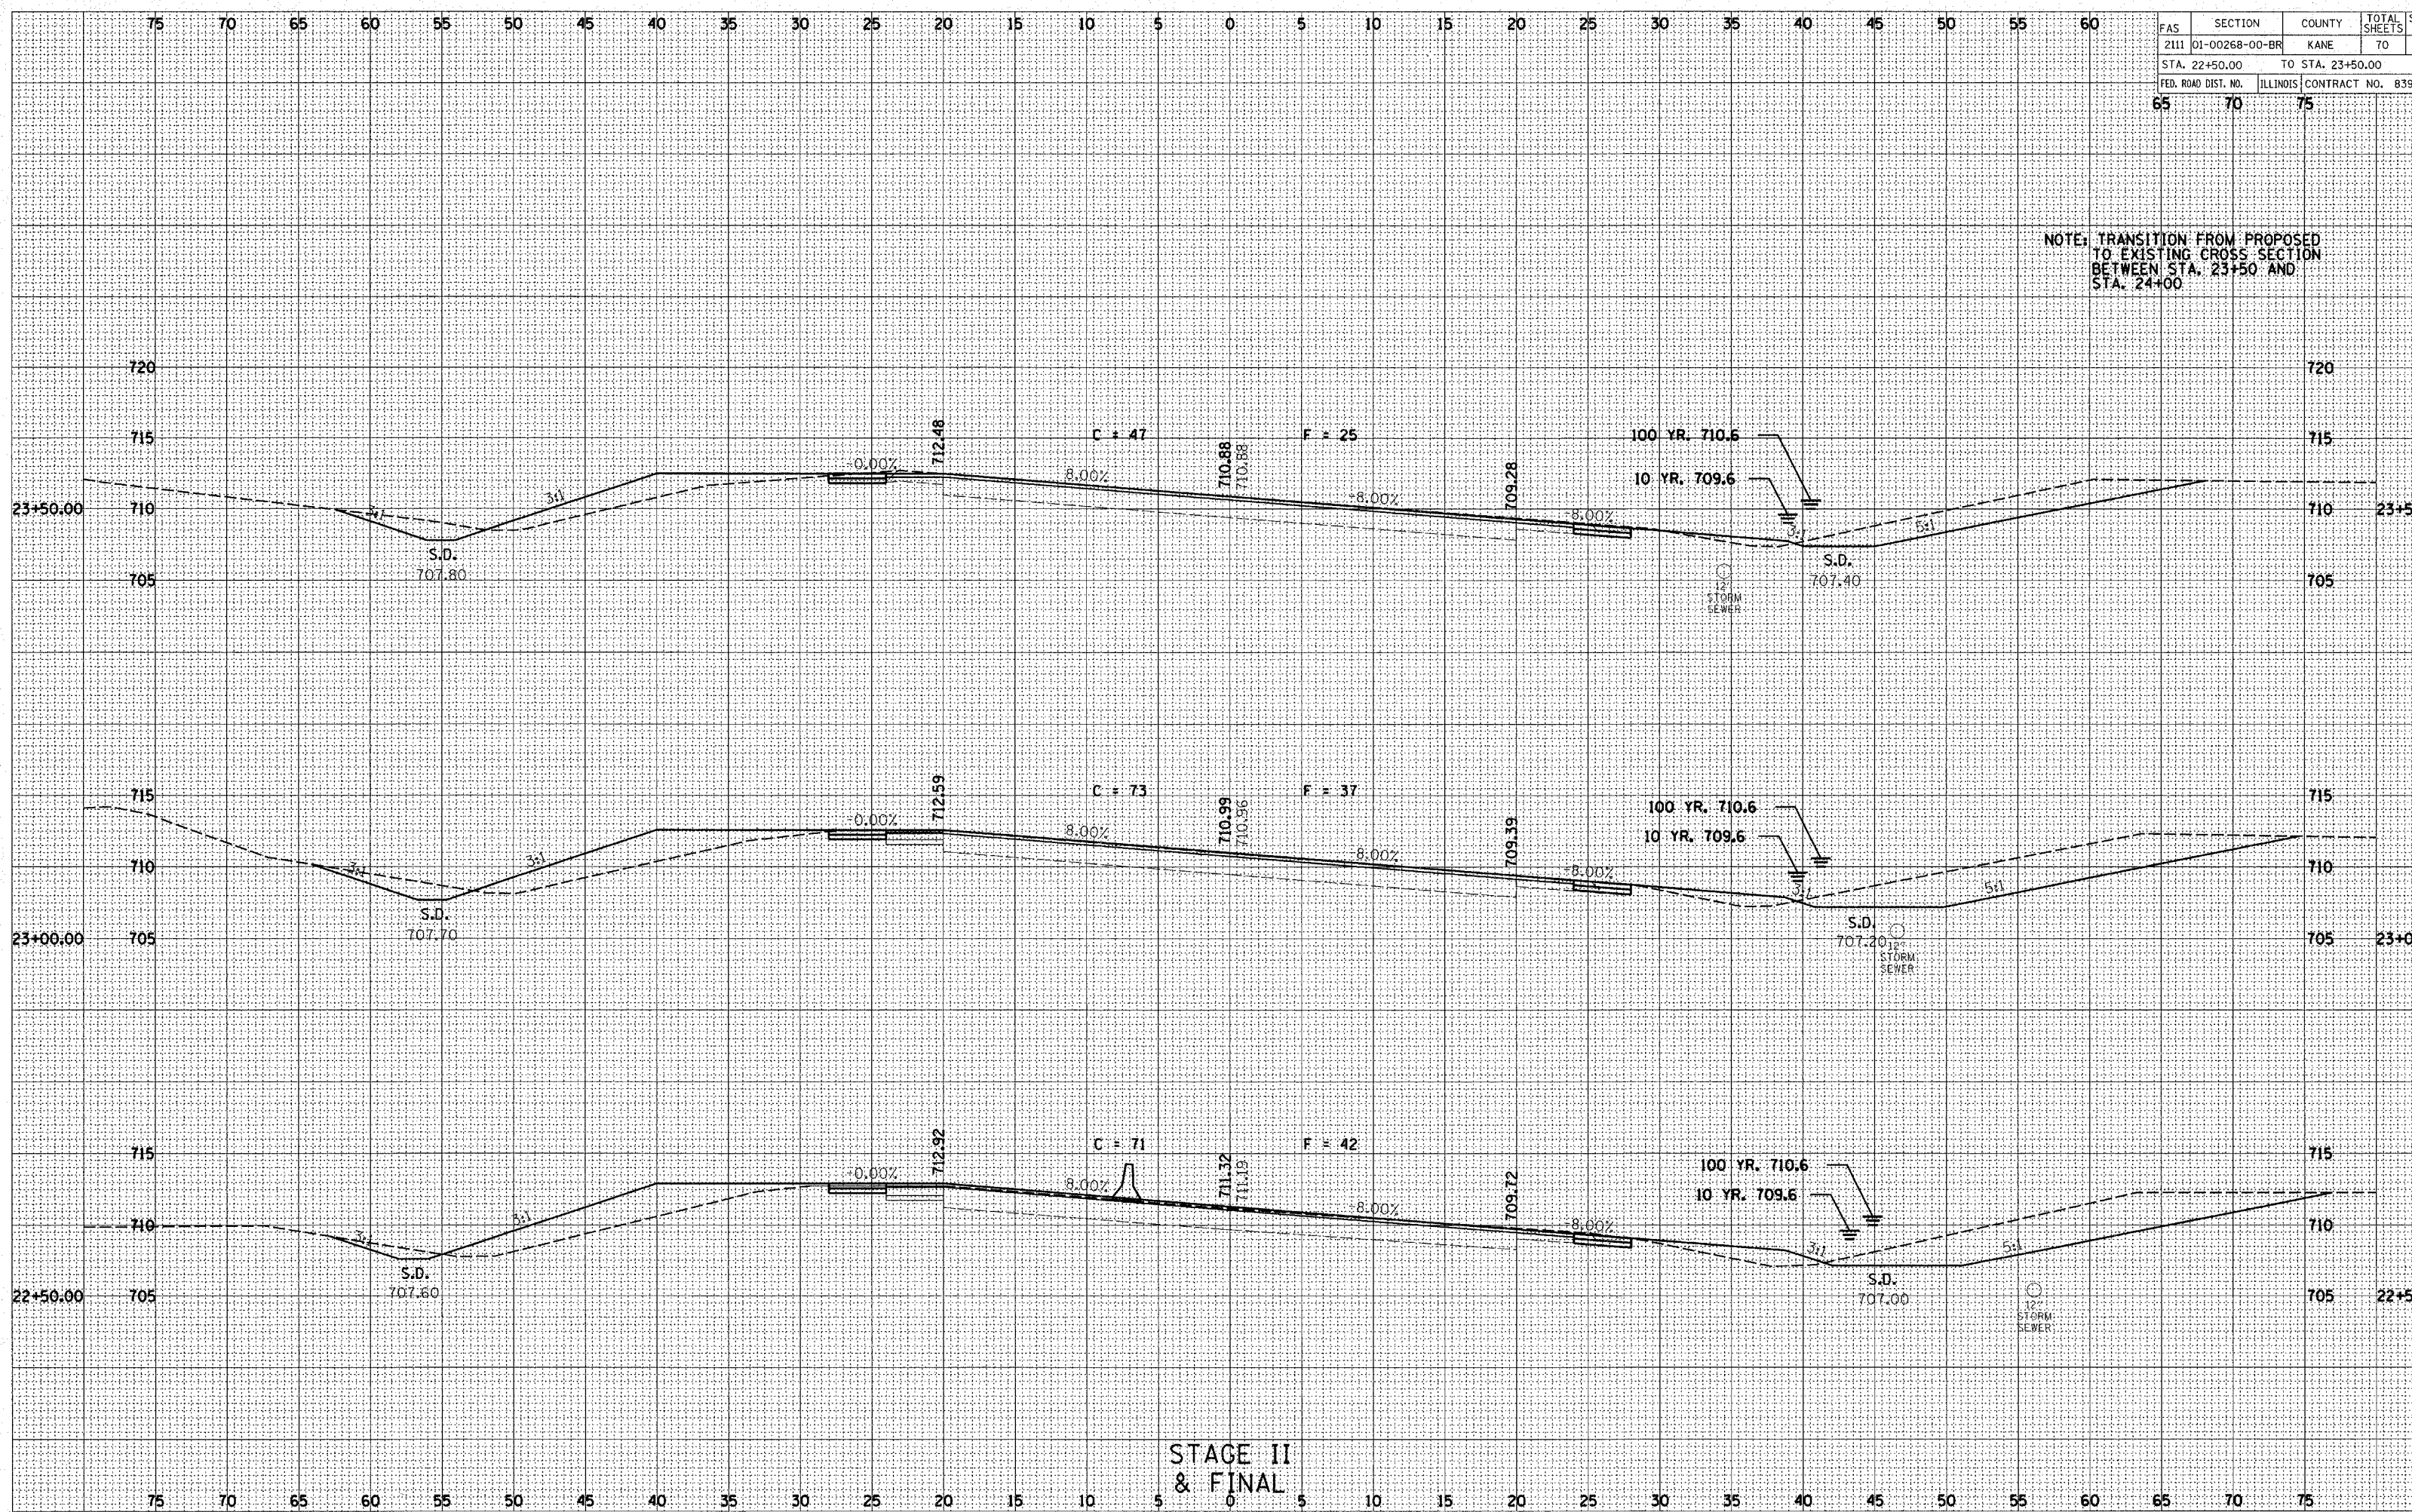

STAGE II & FINAL

NOTE BOOK TEMPLATE AREAS CHECKED

NOTE BOOK TEMPLATE AREAS CHECKED