

F.A. RTE.	SECTION	COUNTY	TOTAL SHEETS	SHEET NO.
	D4-00046-00-WR	KANE	60	30
STA.		TO STA.		
FED. ROAD DIST. NO. 1		ILLINOIS	FED. AID PROJECT	


PLAN

DATE	BY
SURVEYED	ALIGNED
GRADES CHECKED	NOTED
NO. _____	NO. _____

PROFILE

DATE	BY
SURVEYED	GRADES CHECKED
NO. _____	NO. _____

PLOT DATE = 8/30/2007
 FILE NAME = m:\dgn\m\197\sheets\197\1.dwg
 PLOT SCALE = USER
 USER NAME = USER

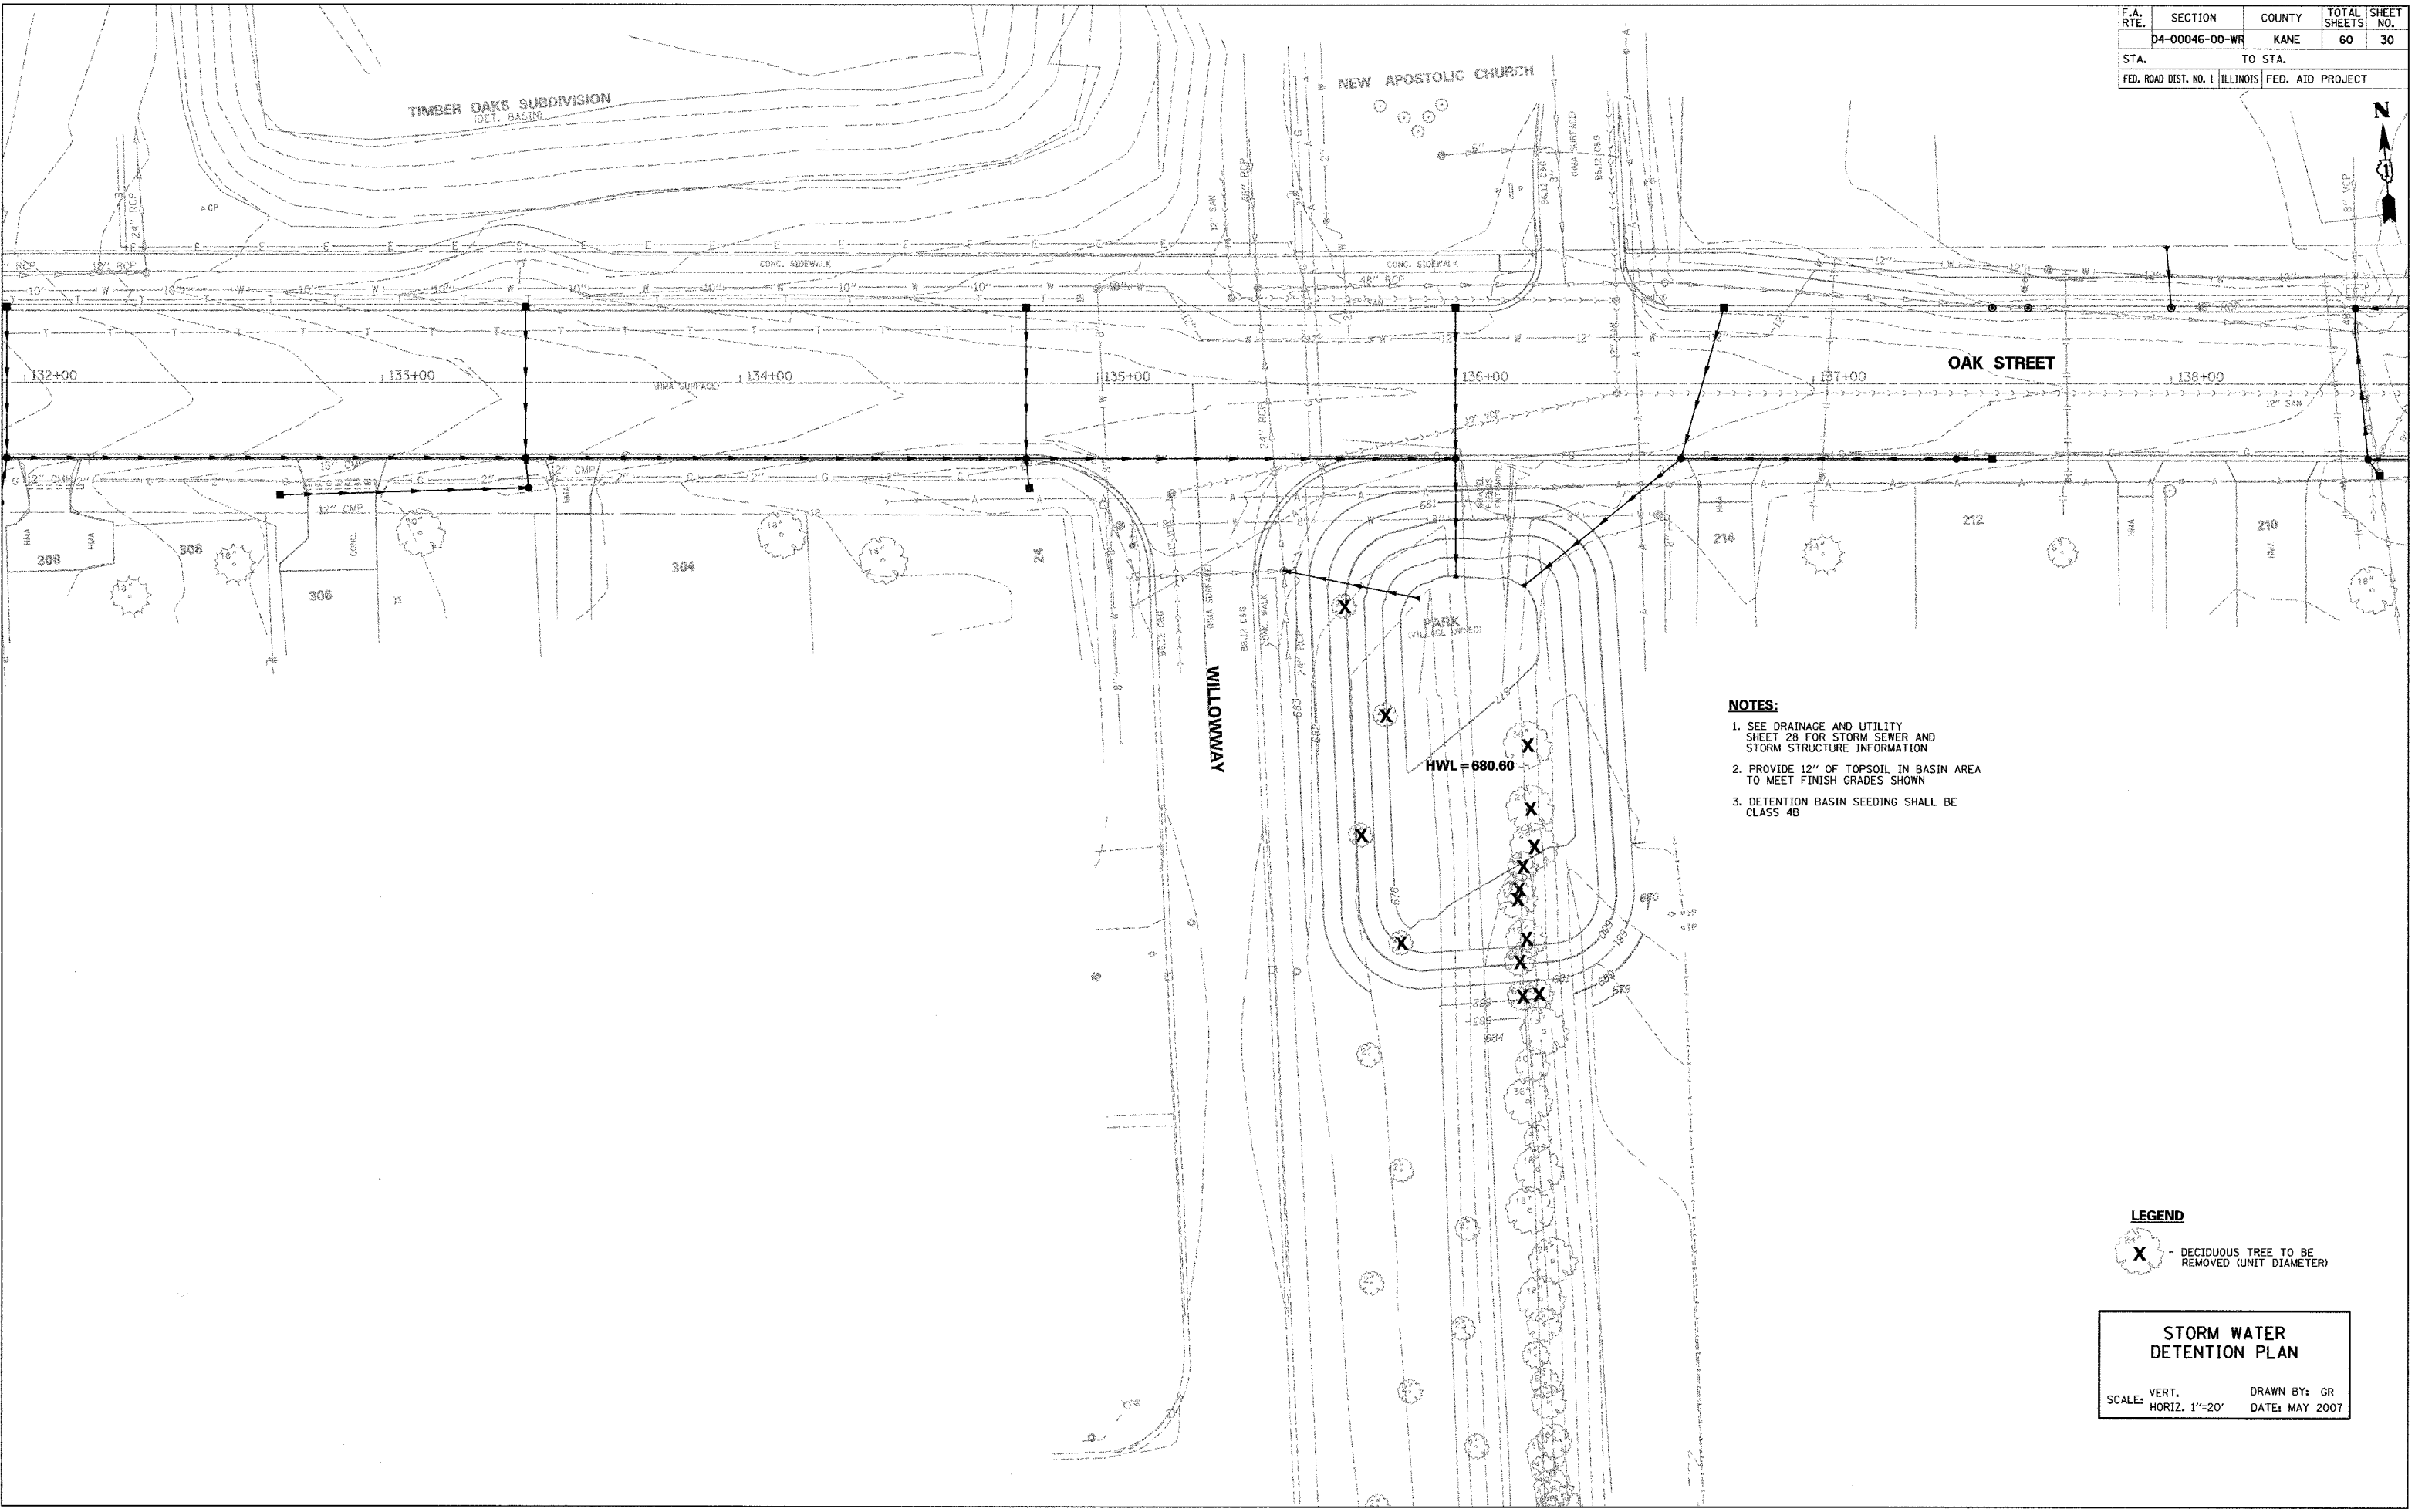

- NOTES:**
- SEE DRAINAGE AND UTILITY SHEET 28 FOR STORM SEWER AND STORM STRUCTURE INFORMATION
 - PROVIDE 12" OF TOPSOIL IN BASIN AREA TO MEET FINISH GRADES SHOWN
 - DETENTION BASIN SEEDING SHALL BE CLASS 4B

LEGEND

X - DECIDUOUS TREE TO BE REMOVED (UNIT DIAMETER)

STORM WATER DETENTION PLAN

SCALE: VERT. _____
 HORIZ. 1"=20'

DRAWN BY: GR
 DATE: MAY 2007