

F.A.P. RTE.	SECTION	COUNTY	TOTAL SHEETS	SHEET NO.
310	110BB/BR, BR-1	MCDONOUGH	80	3
STA.		TO STA.		
FED. ROAD DIST. NO.		ILLINOIS FED. AID PROJECT		
CONTRACT NO. 88799				

HOT-MIX ASPHALT MIXTURE REQUIREMENTS

Mixture Use(s):	HMA SURFACE COURSE	HMA BINDER COURSE	HMA SHOULDER (BOTTOM LIFT)	HMA SHOULDER (TOP LIFT)
RAP % (Max)**:	15%	25%	30%	30%
AC/PC:	PG 64-22	PG 64-22	PG 64-22	PG 64-22
Design Air Voids:	4.2% @ N=50	4.2% @ N=50	4.2% @ N=30	3.0% @ N=30
Mixture Composition: (Gradation Mixture)	IL 9.5 OR 12.5	IL 19.0	IL 19.0L	IL 9.5L
Friction Aggregate	MIX D (DOLOMITE ONLY)	N/A	N/A	MIX C

** If the RAP option is selected, the asphalt cement grade may need to be adjusted; this will be determined by the Engineer.

BUTT JOINT CUTTING TIME RESTRICTION

Butt joints shall not be milled more than three (3) days prior to placement of the bituminous surface course.

ORDERING LENGTH CONFIRMATION - DRAINAGE ITEMS

The Contractor shall consult with the Engineer in regard to the exact length of the box/pipe culverts, storm sewers, and/or pipe drains required prior to ordering these items.

ENGINEERS FIELD OFFICE

Add the following sentence to the end of paragraph 670.02 (f) and 670.04 (e):
All of the telephone lines provided shall have unpublished numbers.

COMMITMENTS

Commitments are not to be altered without the written approval of all parties to which the commitment was made.


Commitment for:
David and Cynthia Norton
427 W. Main St.
P.O. Box 101
Adair IL 61411

If the septic system located on the property is damaged during construction, it will be repaired at no expense to the homeowner. These repairs shall be paid for in accordance with Article 109.04 of the Standard Specifications.

404 Permit has been issued.

Letter of Understanding has been signed with New Salem Township.

LOCATION OF WIDTH RESTRICTION SIGNS

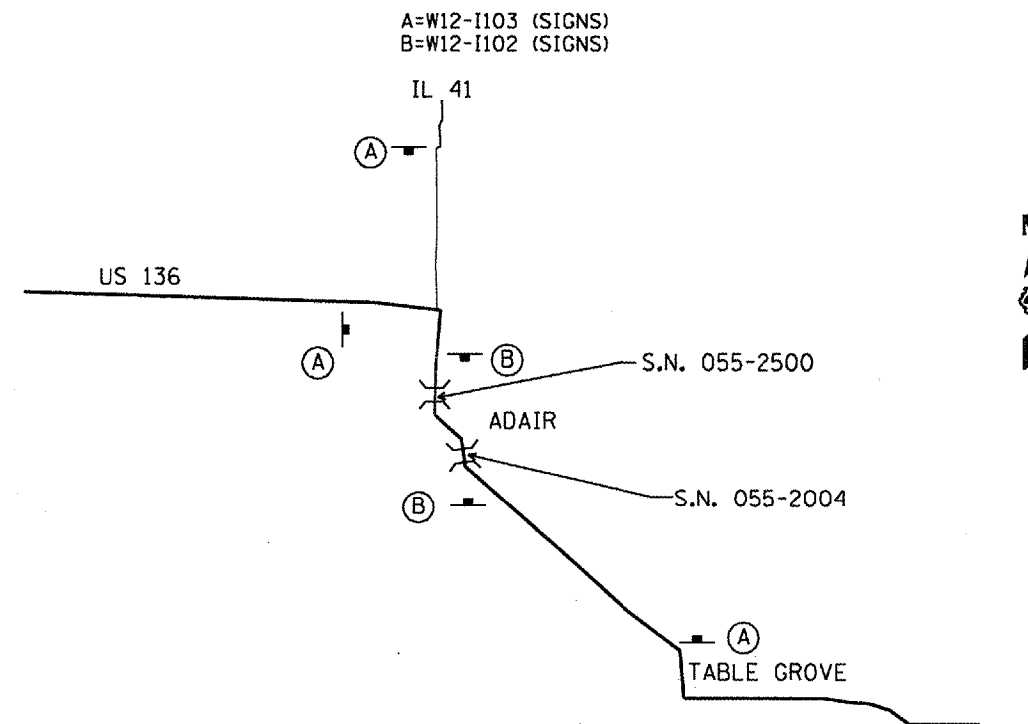

REVISIONS	
NAME	DATE

ILLINOIS DEPARTMENT OF TRANSPORTATION

GENERAL NOTES
&
COMMITMENTS

SCALE: NONE