


TBM: CHISLED 'C' ON NORTH SIDE/TOP OF WET WELL @ S.W. CORNER OF GLEN CROSSING AND BOLLINGER ELEV. 549.96

F.A.U. SECTION	COUNTY	TOTAL SHEET
FED. ROAD DIST. NO.	ILLINOIS FED. AID PROJECT	
CONTRACT NO. 97295		

FINAL SURVEY	SURVEYED	BY	DATE
NO. _____	AREAS CHECKED _____		
NOTE BOOK	DATE		
NO. _____	AREAS CHECKED _____		

ORIGINAL SURVEY	SURVEYED	BY	DATE
NO. _____	AREAS CHECKED _____		
NOTE BOOK	DATE		
NO. _____	AREAS CHECKED _____		

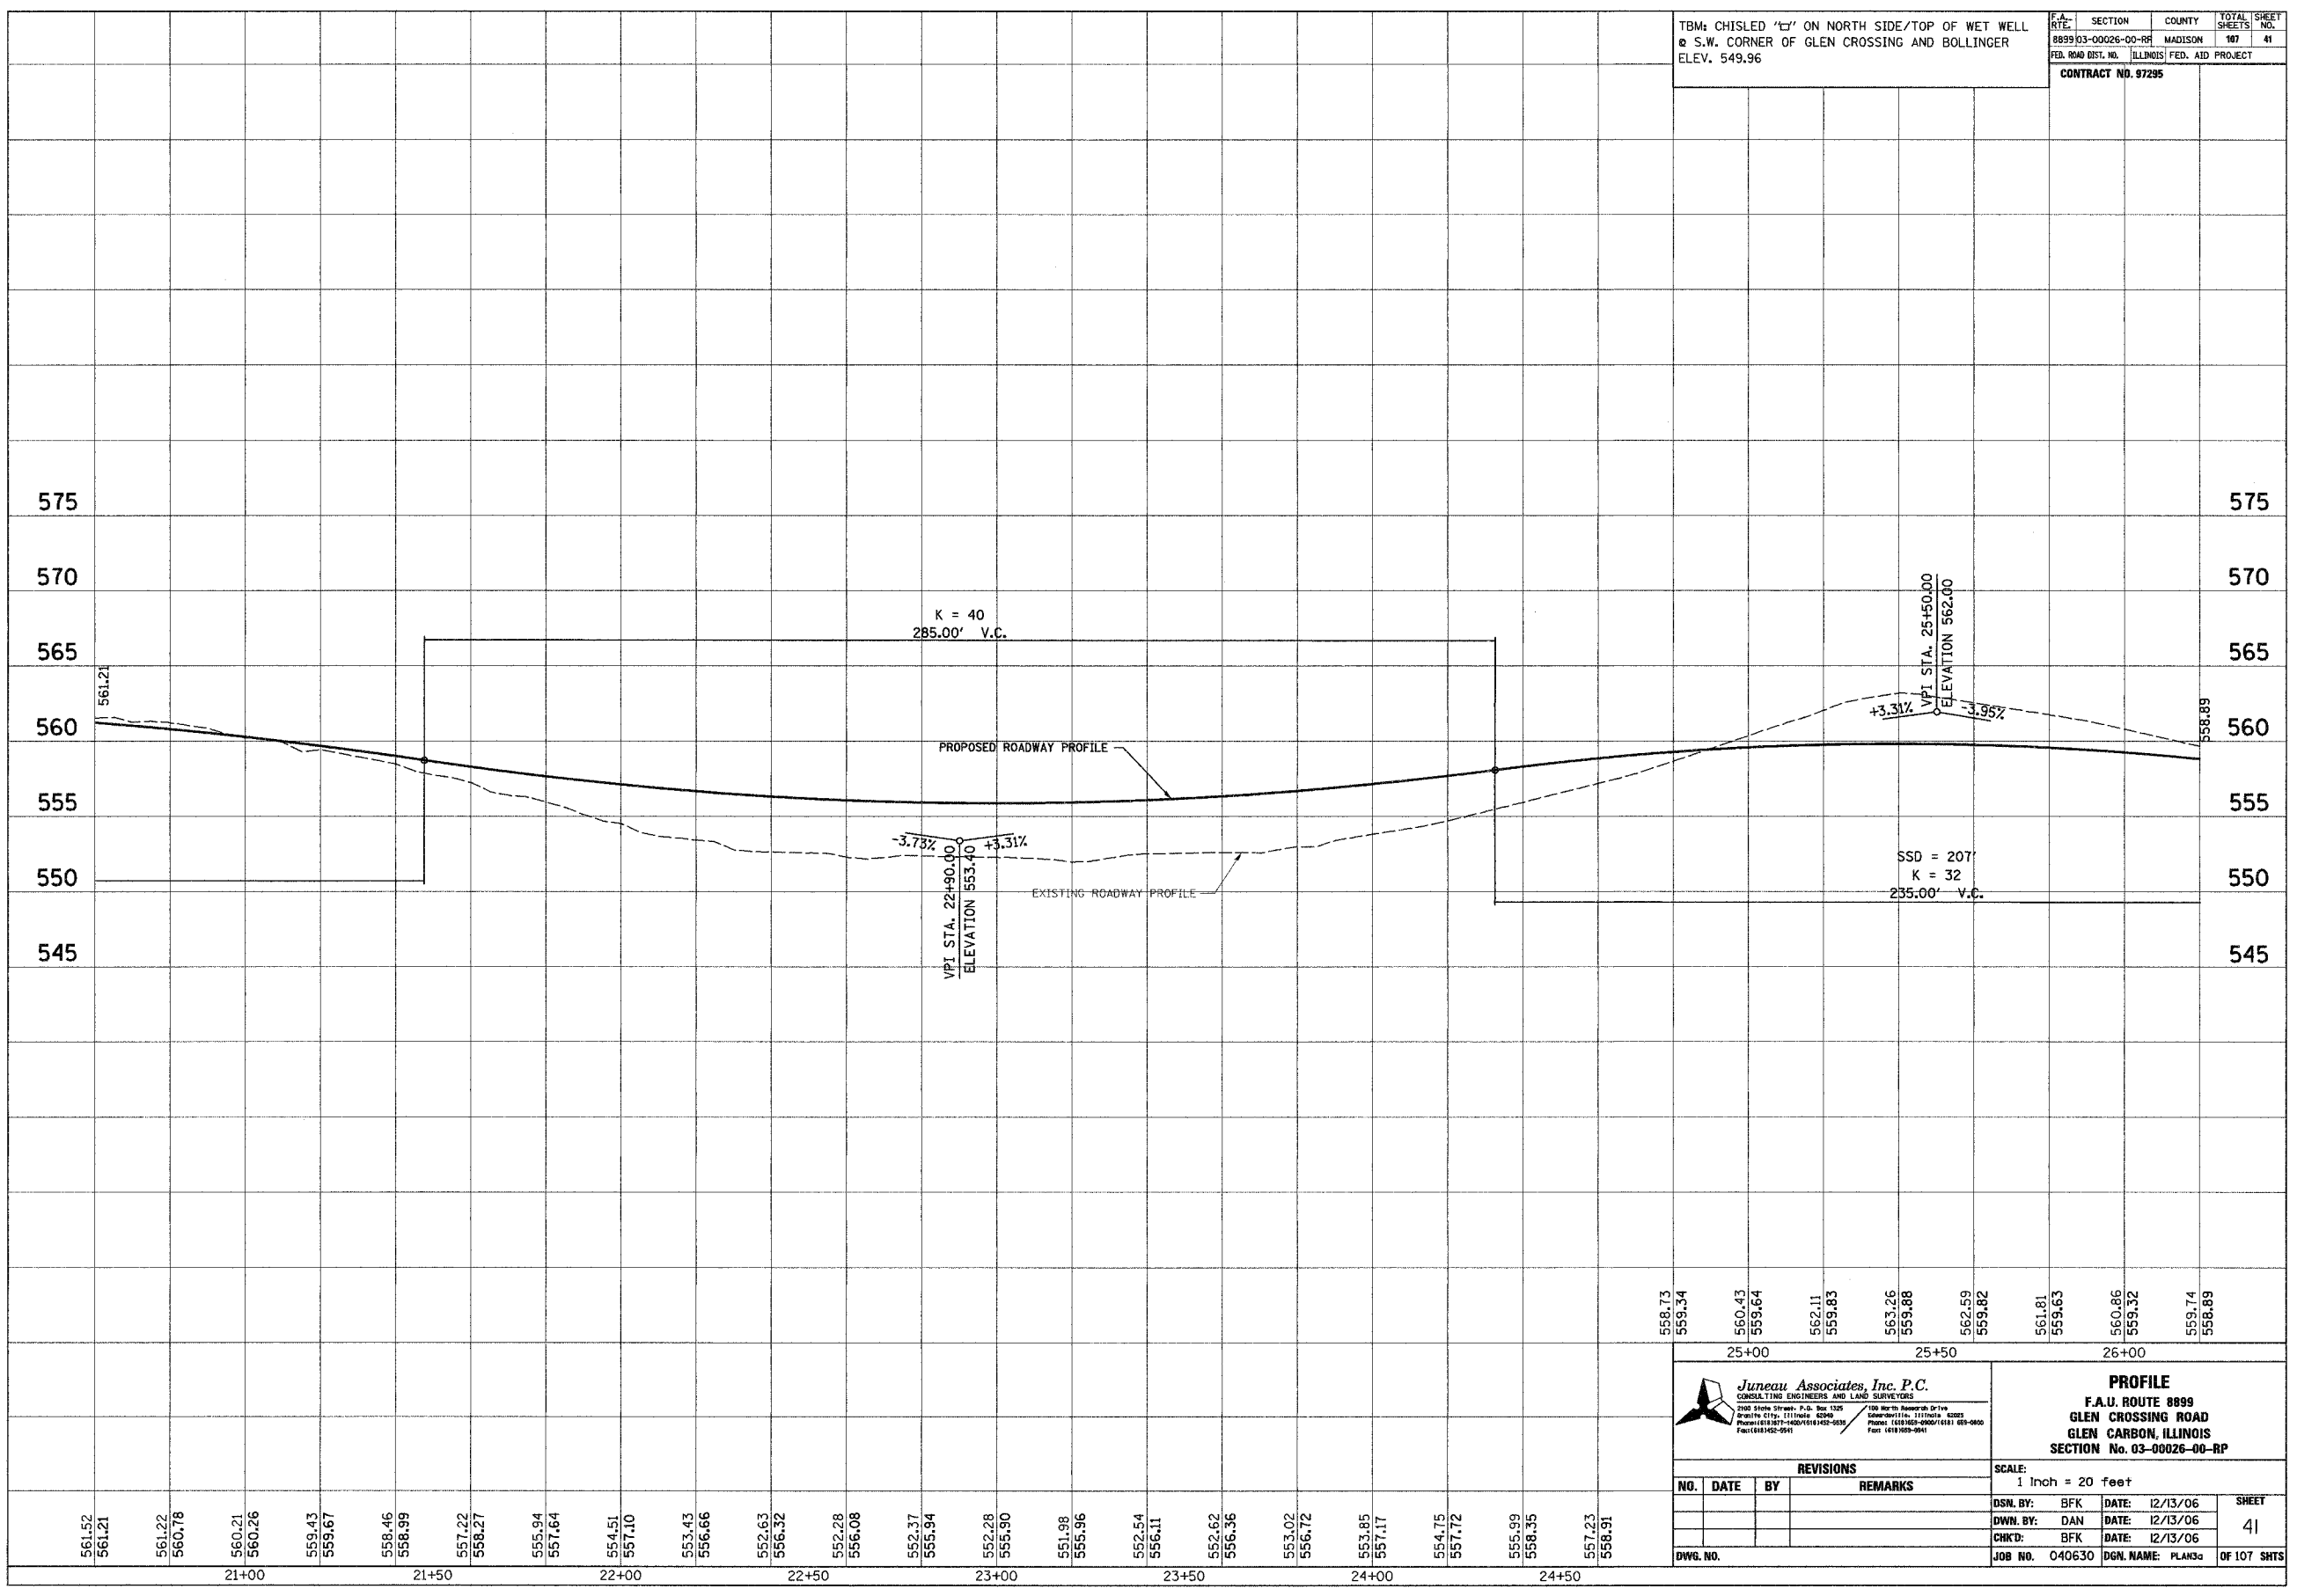

558.73	559.34	560.43	559.64	562.11	559.83	563.26	559.88	562.59	559.82	561.81	559.63	560.86	559.32	559.74	558.89												
25+00								25+50				26+00															
<p>Junear Associates, Inc. P.C. CONSULTING ENGINEERS AND LAND SURVEYORS 2100 State Street, P.O. Box 1325 Granite City, Illinois 62041 Phone: (618) 387-7400 FAX: (618) 387-7400 100 North Research Drive Edwardsville, Illinois 62025 Phone: (618) 382-0007 FAX: (618) 382-0000 Fax: (618) 382-0041</p>												<p>PROFILE F.A.U. ROUTE 8899 GLEN CROSSING ROAD GLEN CARBON, ILLINOIS SECTION No. 03-00026-00-RP</p>															
<p>REVISIONS</p> <table border="1"> <thead> <tr> <th>NO.</th> <th>DATE</th> <th>BY</th> <th>REMARKS</th> </tr> </thead> <tbody> <tr> <td> </td> <td> </td> <td> </td> <td> </td> </tr> </tbody> </table>												NO.	DATE	BY	REMARKS					<p>SCALE: 1 Inch = 20 feet</p>							
NO.	DATE	BY	REMARKS																								
<table border="1"> <tr> <td>DSN. BY:</td> <td>BFK</td> <td>DATE:</td> <td>12/13/06</td> </tr> <tr> <td>DWN. BY:</td> <td>DAN</td> <td>DATE:</td> <td>12/13/06</td> </tr> <tr> <td>CHK'D:</td> <td>BFK</td> <td>DATE:</td> <td>12/13/06</td> </tr> </table>												DSN. BY:	BFK	DATE:	12/13/06	DWN. BY:	DAN	DATE:	12/13/06	CHK'D:	BFK	DATE:	12/13/06	<p>SHEET 41</p>			
DSN. BY:	BFK	DATE:	12/13/06																								
DWN. BY:	DAN	DATE:	12/13/06																								
CHK'D:	BFK	DATE:	12/13/06																								
<p>BWG. NO.</p>												<p>JOB NO. 040630 DGN. NAME: PLANKS OF 107 SHTS</p>															