


F.A.U. RTE.	SECTION	COUNTY	TOTAL SHEETS	SHEET NO.
	05-00054-00-WR	MADISON	110	47
FED. ROAD DIST. NO.	ILLINOIS	FED. AID PROJECT		

FINAL SURVEYED	BY	DATE
SURVEY PLOTTED		
NOTE BOOK		
TEMPLATE		
AREAS CHECKED		
NO.		

ORIGINAL SURVEYED	BY	DATE
SURVEY PLOTTED		
NOTE BOOK		
TEMPLATE		
AREAS CHECKED		
NO.		

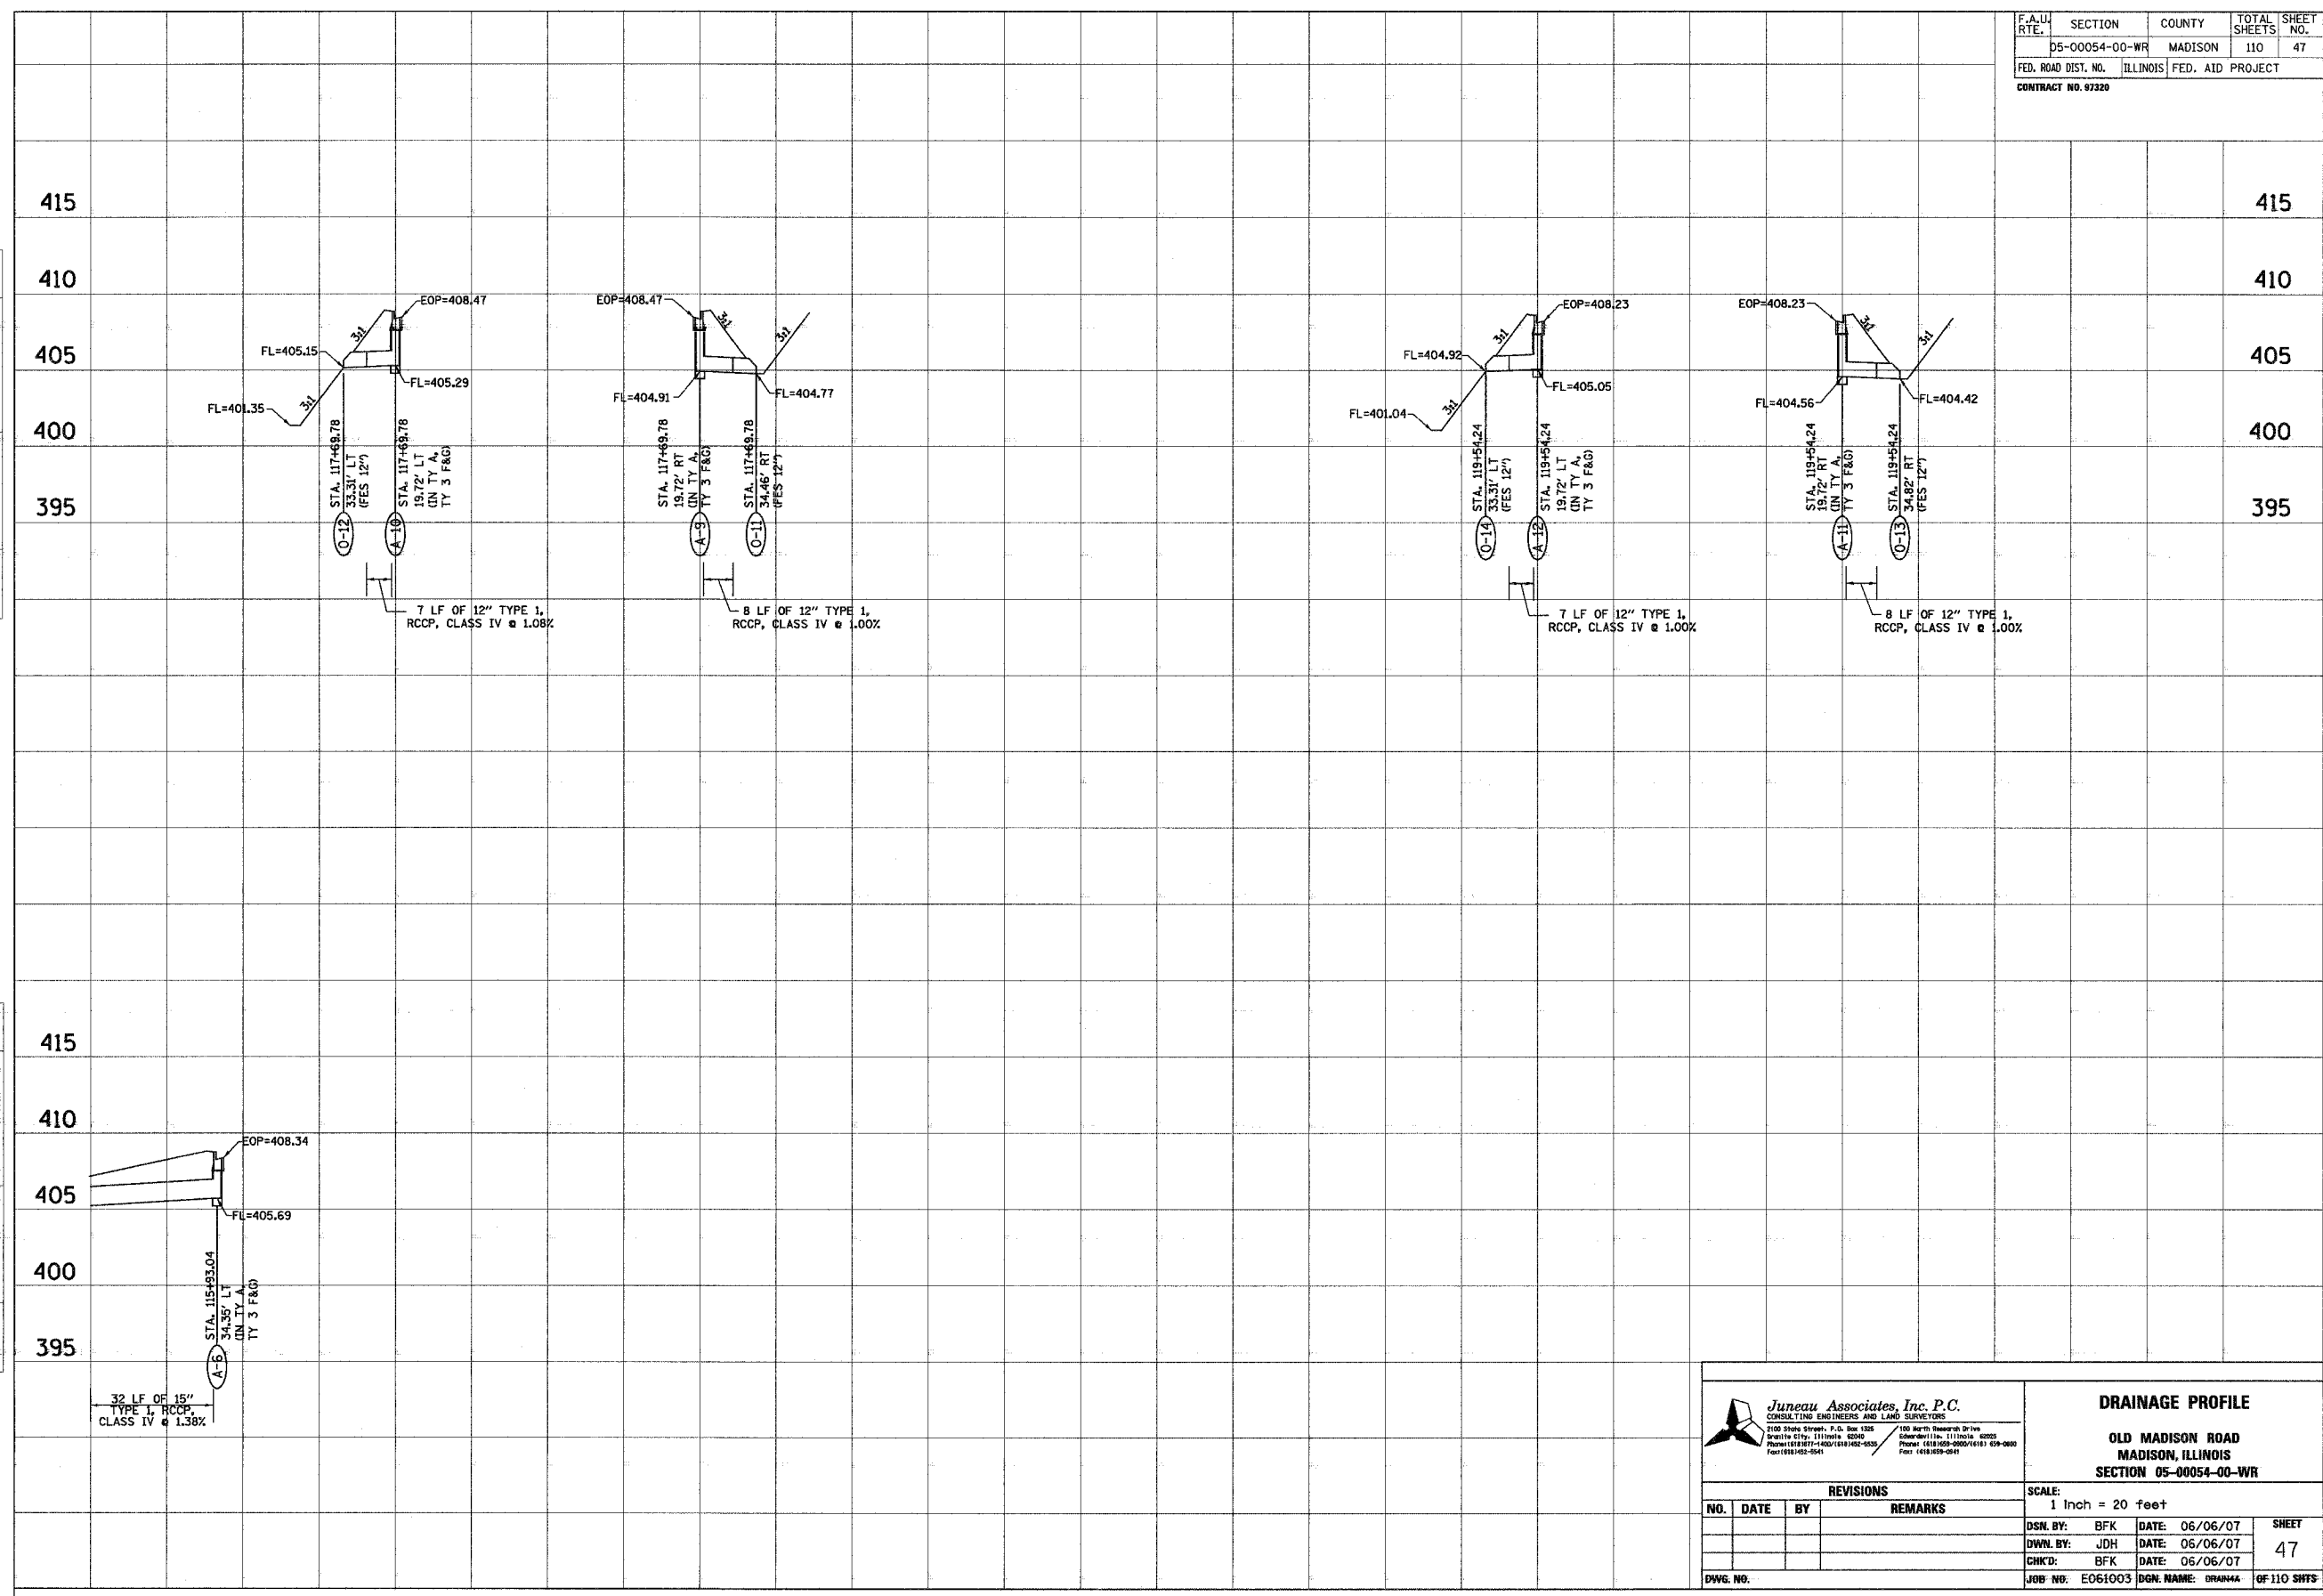

Juneau Associates, Inc. P.C.
CONSULTING ENGINEERS AND LAND SURVEYORS

DRAINAGE PROFILE
OLD MADISON ROAD
MADISON, ILLINOIS
SECTION 05-00054-00-WR

REVISIONS		SCALE: 1 Inch = 20 feet	
NO.	DATE	BY	REMARKS
DSN. BY: BFK		DATE: 06/06/07	SHEET
DWN. BY: JDH		DATE: 06/06/07	47
CHKD: BFK		DATE: 06/06/07	
JOB NO: E061003		DGN. NAME: DRAINAGE	OF 110 SHEETS