


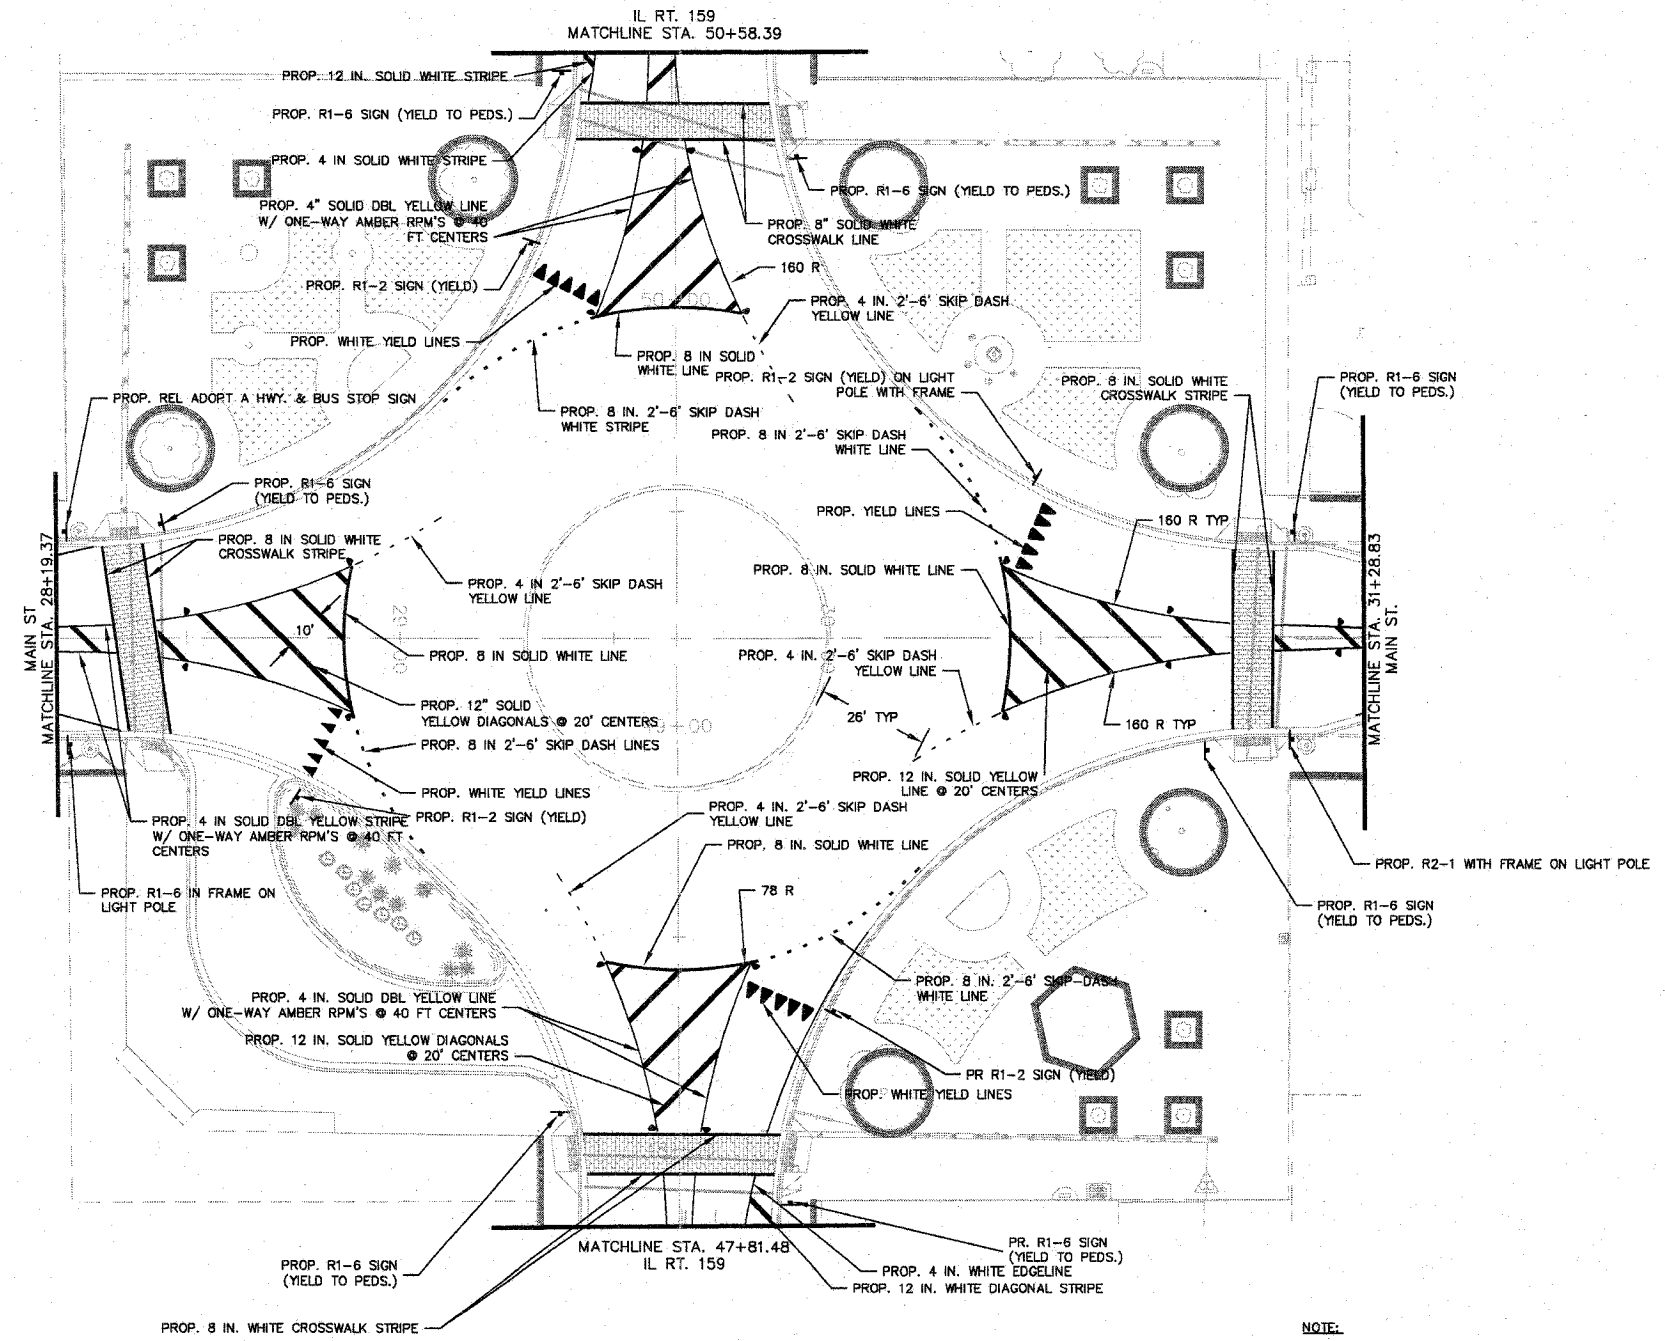
Kaskaskia Engineering Group L.L.C.
23 Public Square, Suite 404
Belleville, Illinois 62220
Office: (618) 233-5877 Fax: (618) 233-5977
www.kaskaskiaeng.com
A Division of Business Enterprise

PREPARED BY: 
PROFESSIONAL REGISTRATIONS LICENSE NO. 09100770
ILLINOIS PROFESSIONAL DESIGN FIRM
PROFESSIONAL ENGINEERING CORP.


REV.	DATE	DESCRIP
△	08/29/2007	FIRST REVIEW
△	09/20/2007	1ST REVISION
△	11/02/2007	ADDENDUM 1

SHEET TITLE: **PAVEMENT MARKING & SIGNAGE PLAN-PUBLIC SQUARE**
PROJECT TITLE: **DOWNTOWN BELLEVILLE STREETSCAPE PH. 2
CITY OF BELLEVILLE
ST. CLAIR COUNTY, ILLINOIS**

DESIGNED BY: TJM	SHEET
DRAWN BY: CHA/DWR	28
CHECKED BY: TJM	
DATE OF PRELIMINARY: 08/20/2007	
DATE OF FINAL: 09/13/2007	
SHEET NO. 28 OF 48 SHEETS	
PROJECT NUMBER 07-0041	



NOTE:
IF LOCATION OF SIGN MOUNT IS UNSPECIFIED, THE SIGN SHOULD BE MOUNTED ON A DECORATIVE POST WITH A FRAME.

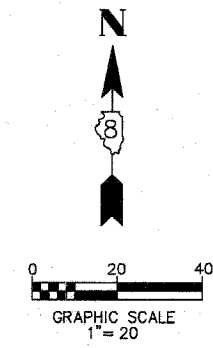

Revised 11-5-07