


STATE OF ILLINOIS  
DEPARTMENT OF TRANSPORTATION





ROUTE NO.	SECTION	COUNTY	SHEET NO.	SHEET	SHEET	SHEET
F.A.I. 39	50-4B	LASALLE		256		
FED. ROAD DIST. NO. 7	ILLINOIS	FED. AID PROJECT-				

Contract # 66586

SHEET NO. 233  
313 SHEETS

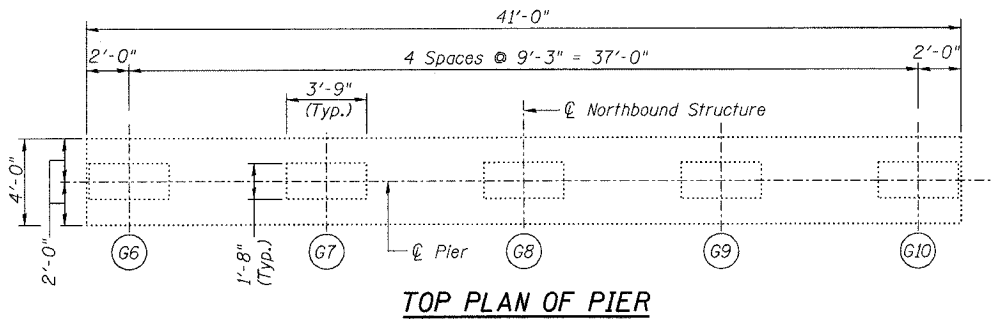

**NOTES:**  
1. The quantities shown are for estimating purposes only. The area to be repaired will be determined by the Engineer at the time of construction. Actual repair locations shall be shown on the as-built plans.

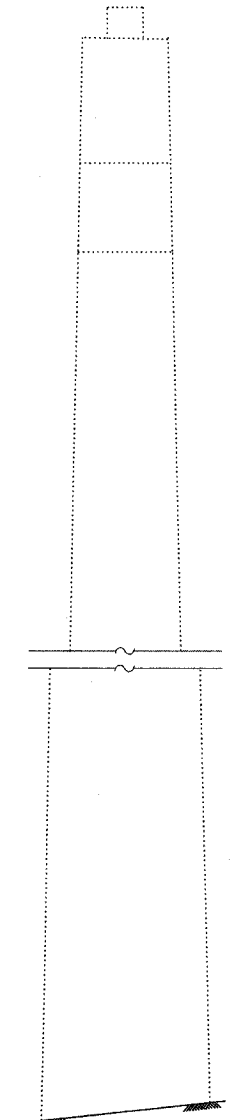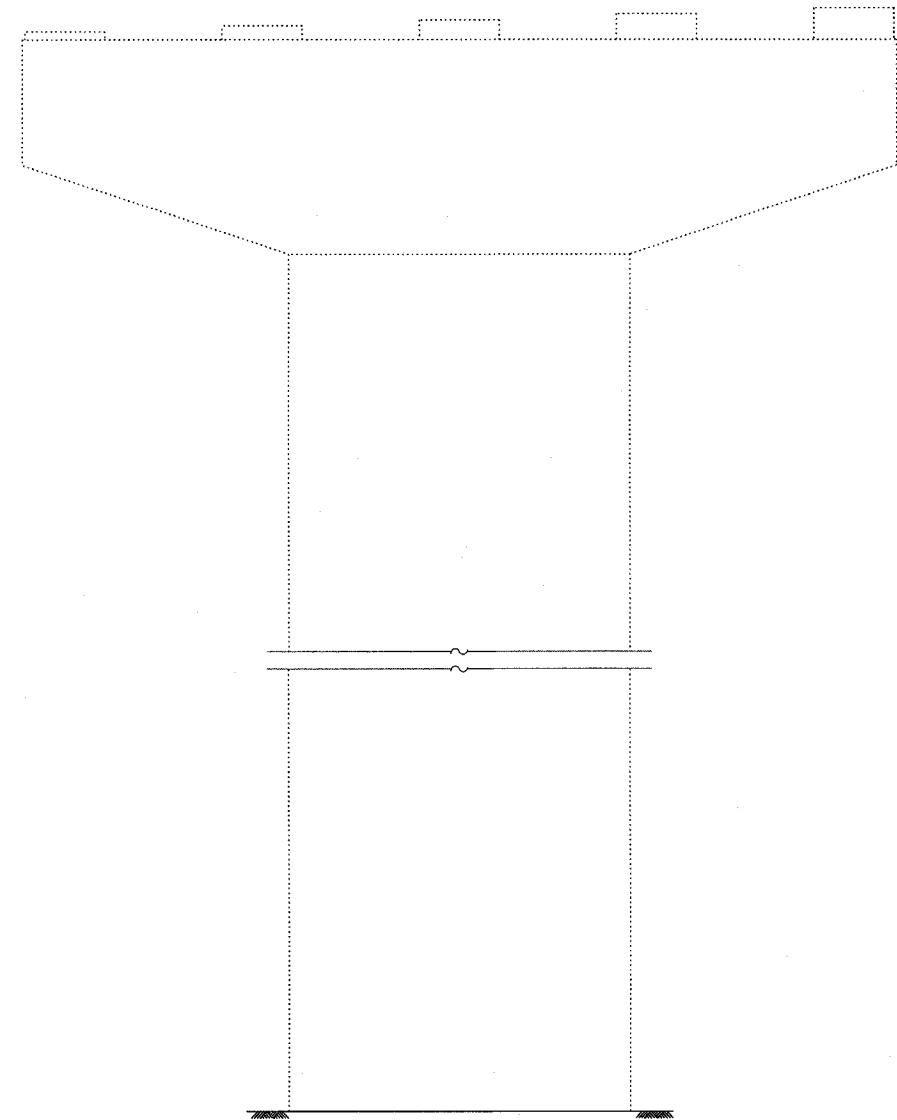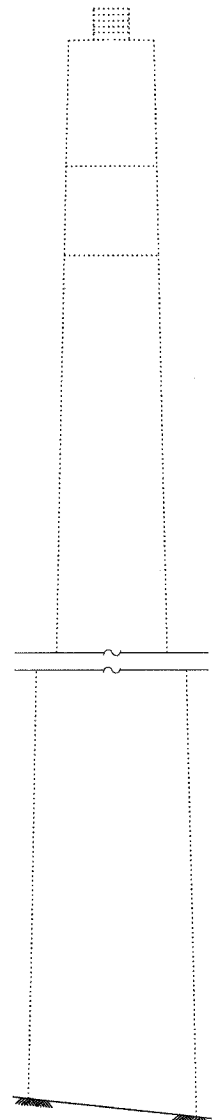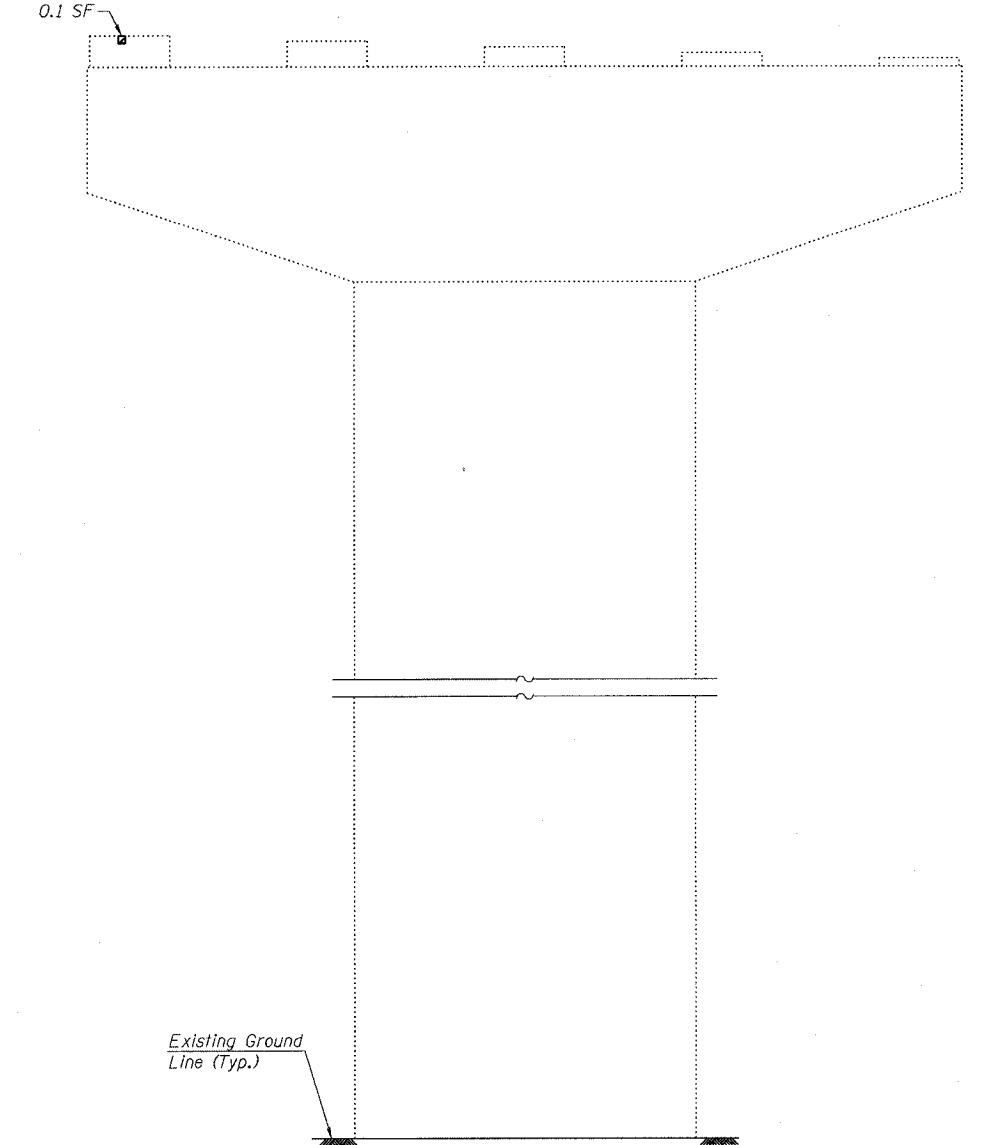

**ELEVATION**  
(Looking North)

**END VIEW**  
(Looking West)

**ELEVATION**  
(Looking South)

**END VIEW**  
(Looking East)

**LEGEND**  
 Structural Repair of Concrete (Depth equal to or less than 5")  
 SF Square Feet

**BILL OF MATERIAL**

ITEM	UNIT	QUANTITY
Structural Repair of Concrete (Depth equal to or less than 5")	SF	0.1

DESIGNED	ADB
CHECKED	BLS
DRAWN	KHH
CHECKED	MTH

**LIN ENGINEERING, LTD.**  
 210 W. Chestnut  
 Chatham, Illinois 62629  
 (217) 483-4168  
 FAX (217) 483-4706

**benesch**  
 alfred benesch & company  
 Engineers • Surveyors • Planners  
 205 North Michigan Avenue, Suite 2400  
 Chicago, Illinois 60601  
 312-565-0450  
 Job # 3856

**PIER REPAIR - PIER 3 NB**  
**ABRAHAM LINCOLN MEMORIAL BRIDGE OVER**  
**THE ILLINOIS RIVER (PUBLIC WATERS)**  
**F.A.I. ROUTE 39 SEC. (50-4B) BR**  
**LASALLE COUNTY**  
**STATION 863+16.00**  
**STRUCTURE NO. 050-0191 (SB & NB)**

8/30/2006 10:06:53 AM x:\3800s\3856\structures\abe lincoln memorial\find\plans\From\_Lin\Pier Repair\PO3\_NB.sht