


STATE OF ILLINOIS  
DEPARTMENT OF TRANSPORTATION

ROUTE NO.	SECTION	COUNTY	TOTAL SHEETS	SHEET	SHEET NO.
F.A.I. 39	50-4B	LASALLE		328	305
FED. ROAD DIST. NO. 7	ILLINOIS	FED. AID PROJECT			


Contract # 66586

**NOTES:**


- The quantities shown are for estimating purposes only. The area to be repaired will be determined by the Engineer at the time of construction. Actual repair locations shall be shown on the as-built plans.
- See Sheet 307 for rehabilitation of concrete pedestals.

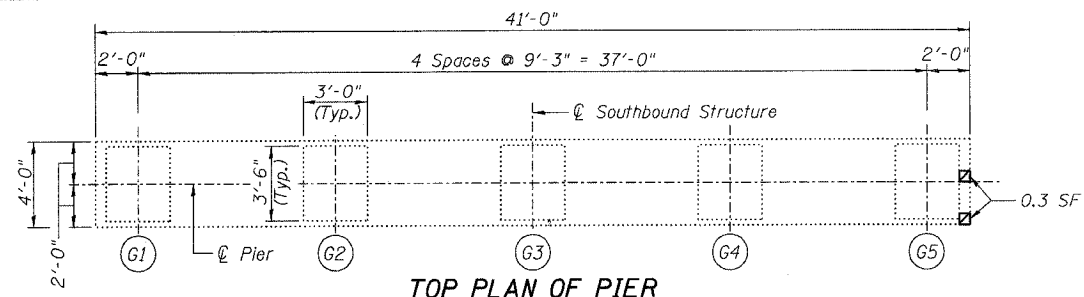


**TOP PLAN OF PIER**

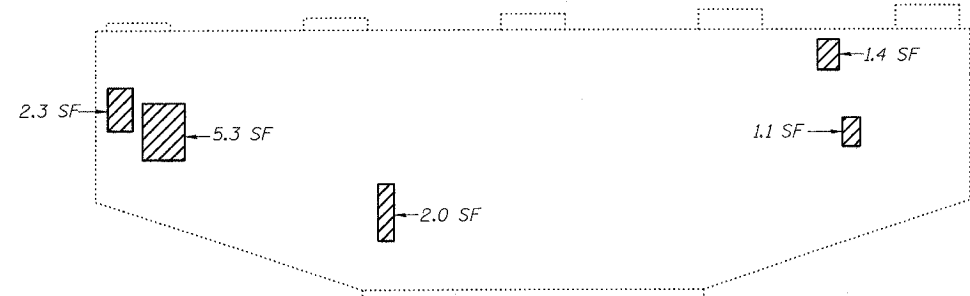


**ELEVATION**  
(Looking North)

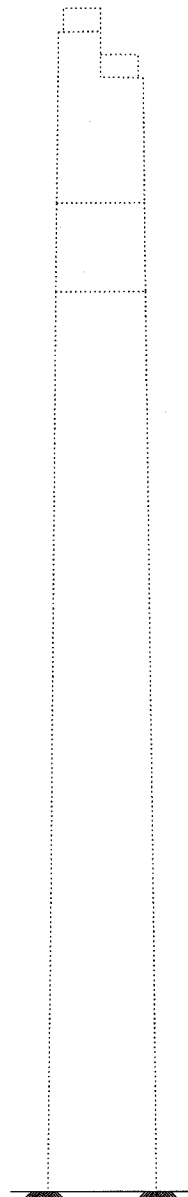

**END VIEW**  
(Looking West)

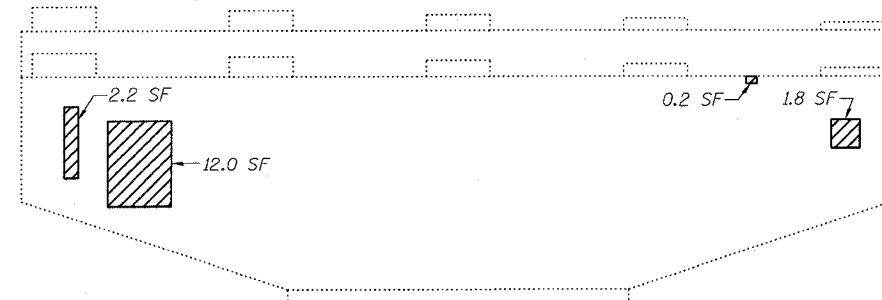

**ELEVATION**  
(Looking South)

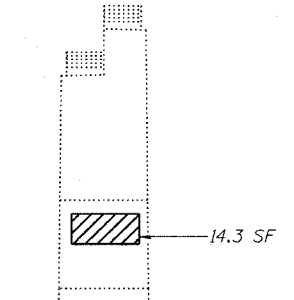

**END VIEW**  
(Looking East)

**LEGEND**  
 Structural Repair of Concrete (Depth equal to or less than 5")  
 SF Square Feet

**BILL OF MATERIAL**

ITEM	UNIT	QUANTITY
Structural Repair of Concrete (Depth equal to or less than 5")	SF	59.9

DESIGNED	ADB
CHECKED	DLS
DRAWN	KHH
CHECKED	MTH

**LIN ENGINEERING, LTD.**  
 210 W. Chestnut  
 Chatham, Illinois 62629  
 (217) 483-4168  
 FAX (217) 483-4706

**benesch**  
 alfred benesch & company  
 Engineers • Surveyors • Planners  
 205 North Michigan Avenue, Suite 2400  
 Chicago, Illinois 60601  
 312-965-0450  
 Job # 3856

**PIER REPAIR - PIER 41 SB**  
**ABRAHAM LINCOLN MEMORIAL BRIDGE OVER**  
**THE ILLINOIS RIVER (PUBLIC WATERS)**  
**F.A.I. ROUTE 39 SEC. (50-4B) BR**  
**LASALLE COUNTY**  
**STATION 863+16.00**  
**STRUCTURE NO. 050-0191 (SB & NB)**

x:\3800s\3856\structures\be.lin\memorial\final\plans\From\_Lin\Pier\_Repair\41\_SB.sht  
 8/30/2006 3:37:58 PM