


PLAN
 SURVEYED
 NOTE BOOK
 ALIGNED
 CHECKED
 NO.

PROFILE
 SURVEYED
 GRADES
 CHECKED
 NO.

Plot Date: 8/20/2006
 Plot Time: 12:46:53 PM
 Plotter: B. J. S. / sdnahue
 Pen Table: 1d01.tbl
 File Name: I:\03033\cadd\va\constr\ue\front\plans\030_pp168r-02.dgn

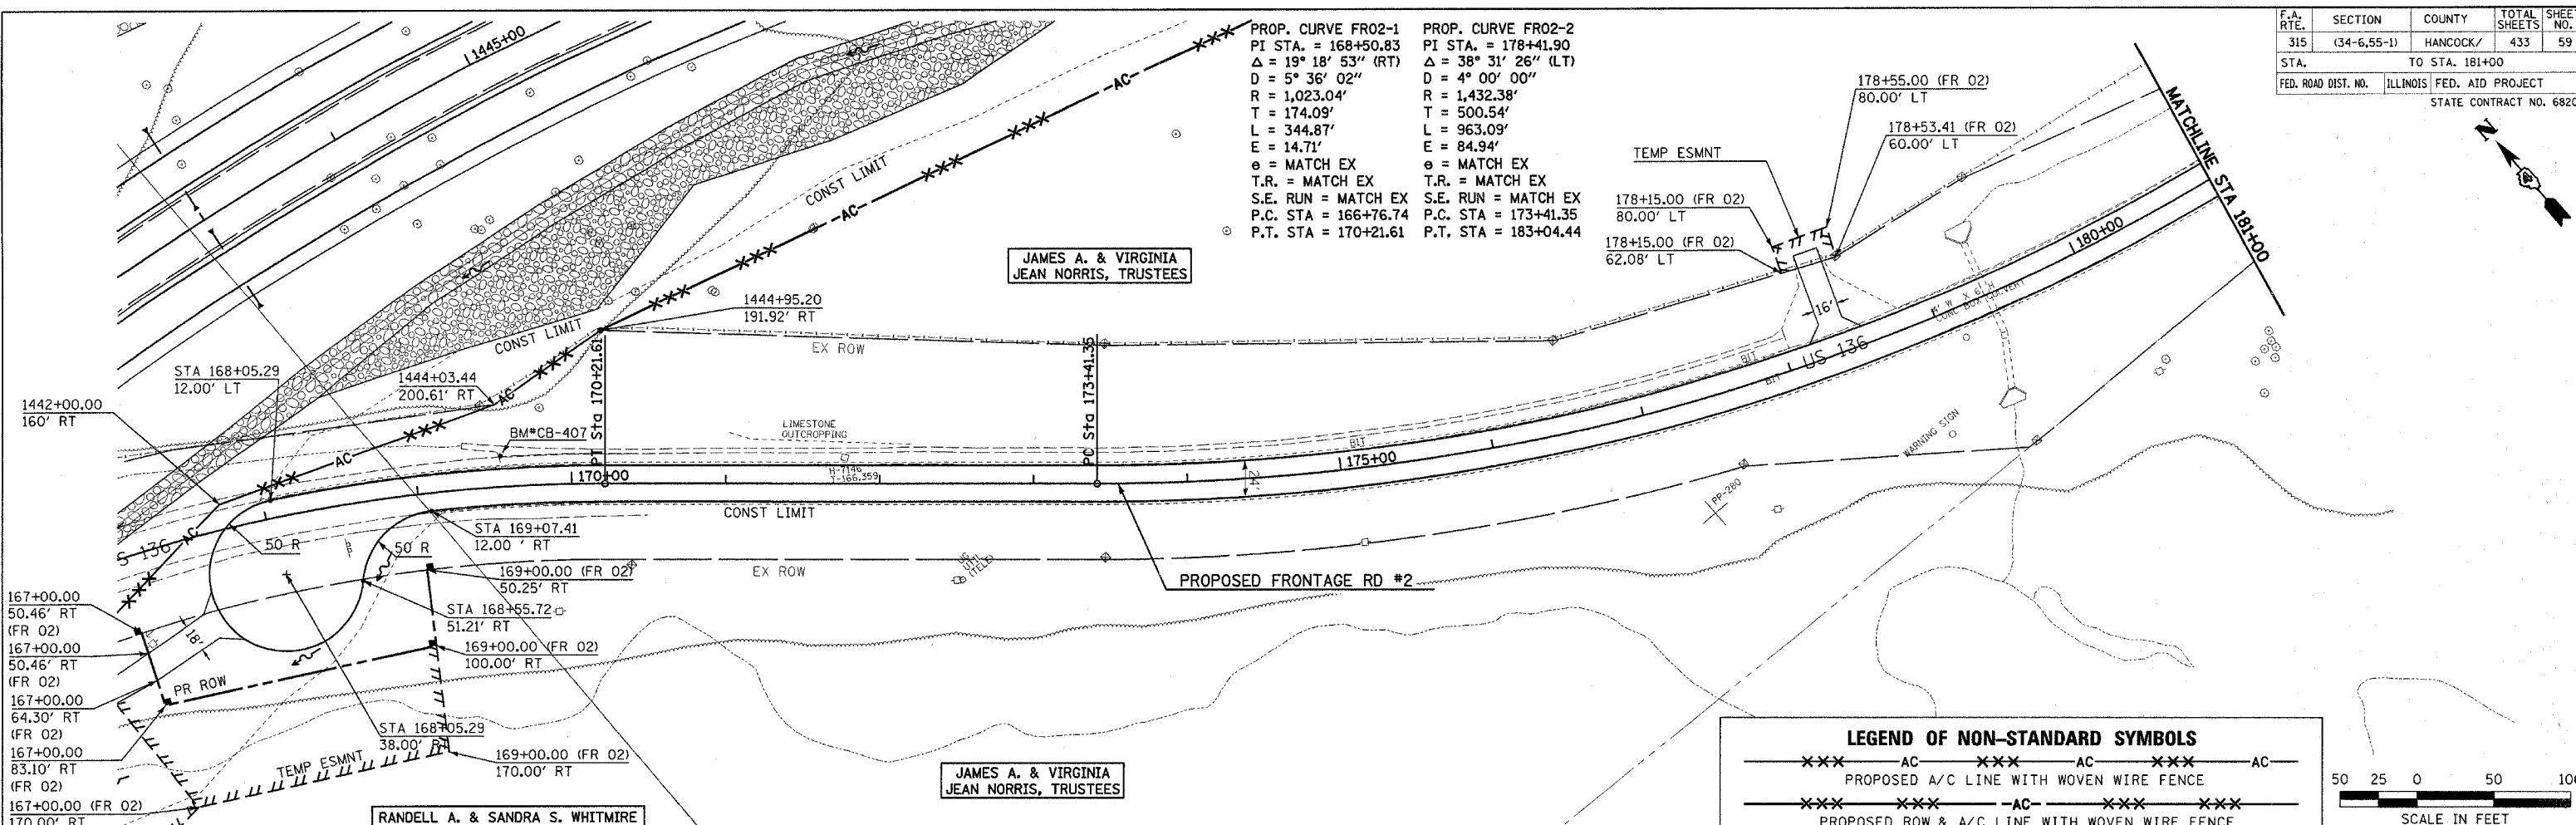

LEGEND OF NON-STANDARD SYMBOLS

---XXX--- AC ---XXX--- AC ---XXX--- AC
 PROPOSED A/C LINE WITH WOVEN WIRE FENCE

---XXX--- -AC- ---XXX--- XXX
 PROPOSED ROW & A/C LINE WITH WOVEN WIRE FENCE

