


F.A.P. RTE.	SECTION	COUNTY	TOTAL SHEETS	SHEET NO.
315	(34-6,55-1)	HANCOCK/MADISON	433	288
STA. 1373+00.00	TO STA. 1374+00.00			
FED. ROAD DIST. NO.	ILLINOIS	FED. AID PROJECT	STATE CONTRACT NO. 68206	
260	280	300	320	

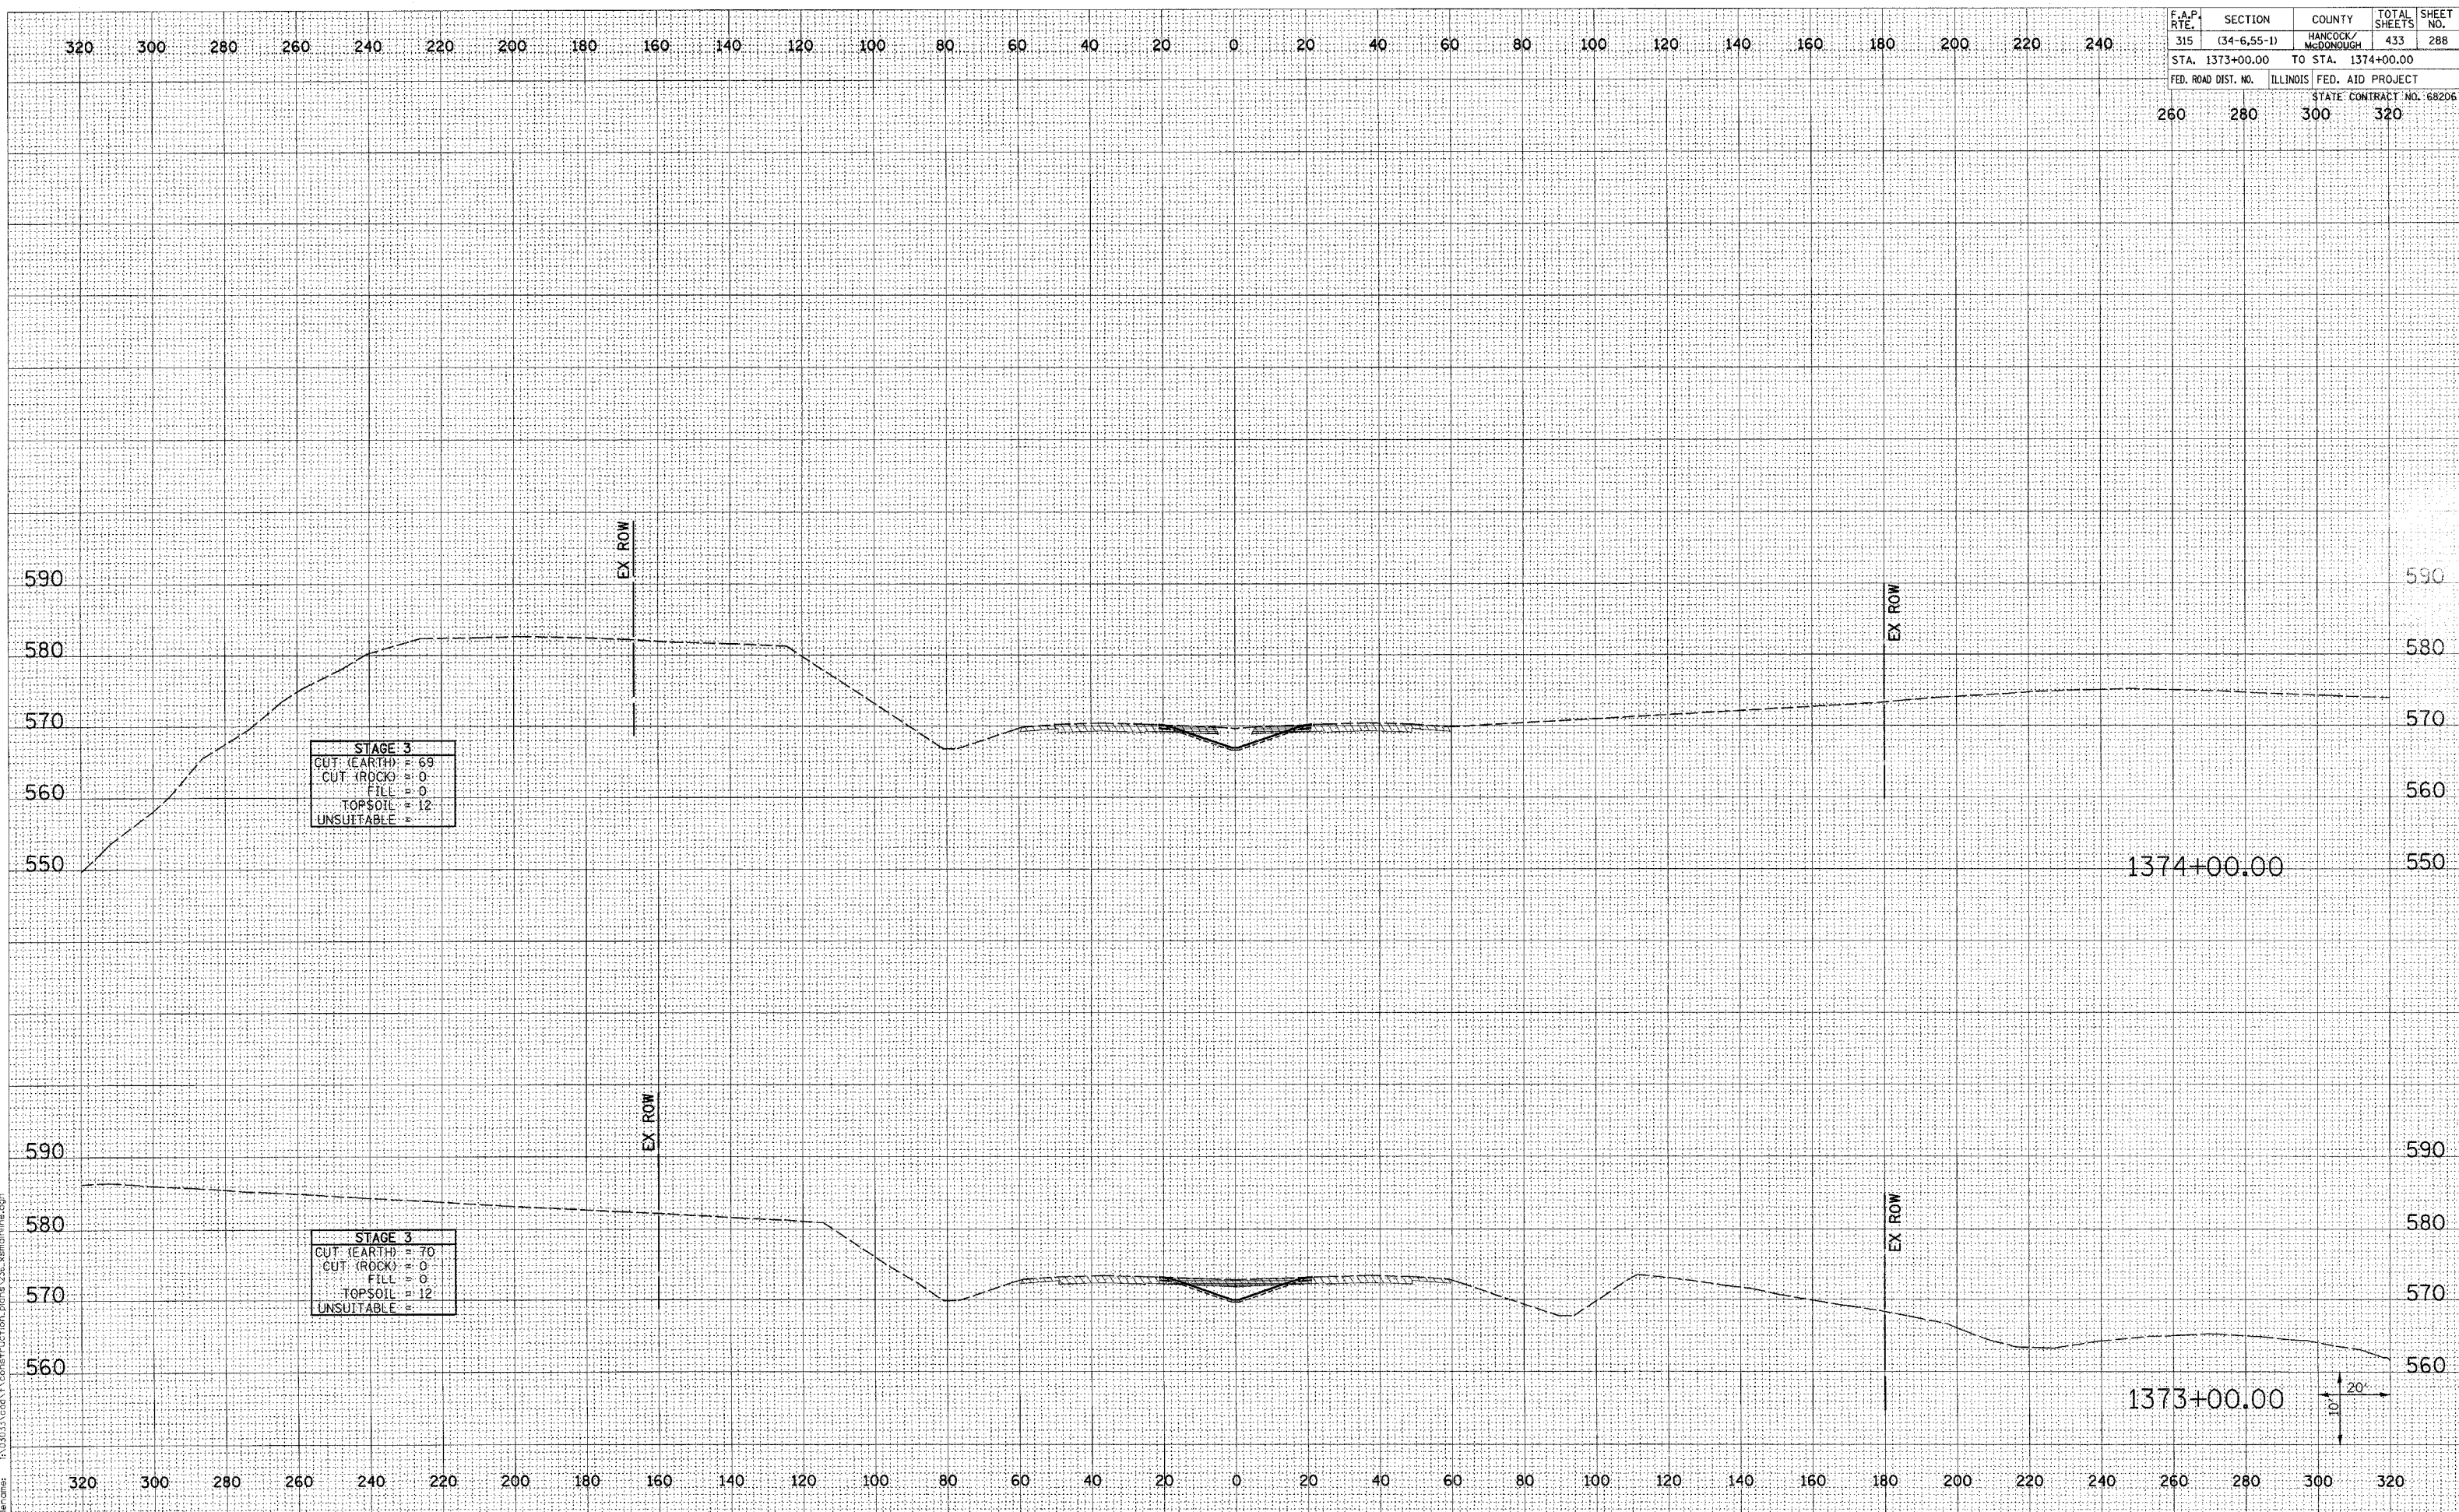

STAGE 3	
CUT (EARTH)	= 69
CUT (ROCK)	= 0
FILL	= 0
TOPSOIL	= 12
UNSUITABLE	=

STAGE 3	
CUT (EARTH)	= 70
CUT (ROCK)	= 0
FILL	= 0
TOPSOIL	= 12
UNSUITABLE	=

DATE	BY
SURVEYED	
FLOTTED	
TEMPLATE	
AREAS	
CHECKED	
NO.	

DATE	BY
SURVEYED	
FLOTTED	
TEMPLATE	
AREAS	
CHECKED	
NO.	

Plot Date: 7/18/2006
 Plot Time: 3:55:52 PM
 Plotted By: techmch
 Path: \\server\1\3033\road\construction\plots\336\mainline.dwg