


F.A.P. RTE.	SECTION	COUNTY	TOTAL SHEETS	SHEET NO.
315	(34-6,55-1)	HANCOCK/McDONOUGH	433	290
STA. 1400+50.00		TO STA. 1401+00.00		
FED. ROAD DIST. NO.	ILLINOIS	FED. AID PROJECT		
260	280	300	320	
STATE CONTRACT NO. 68206				

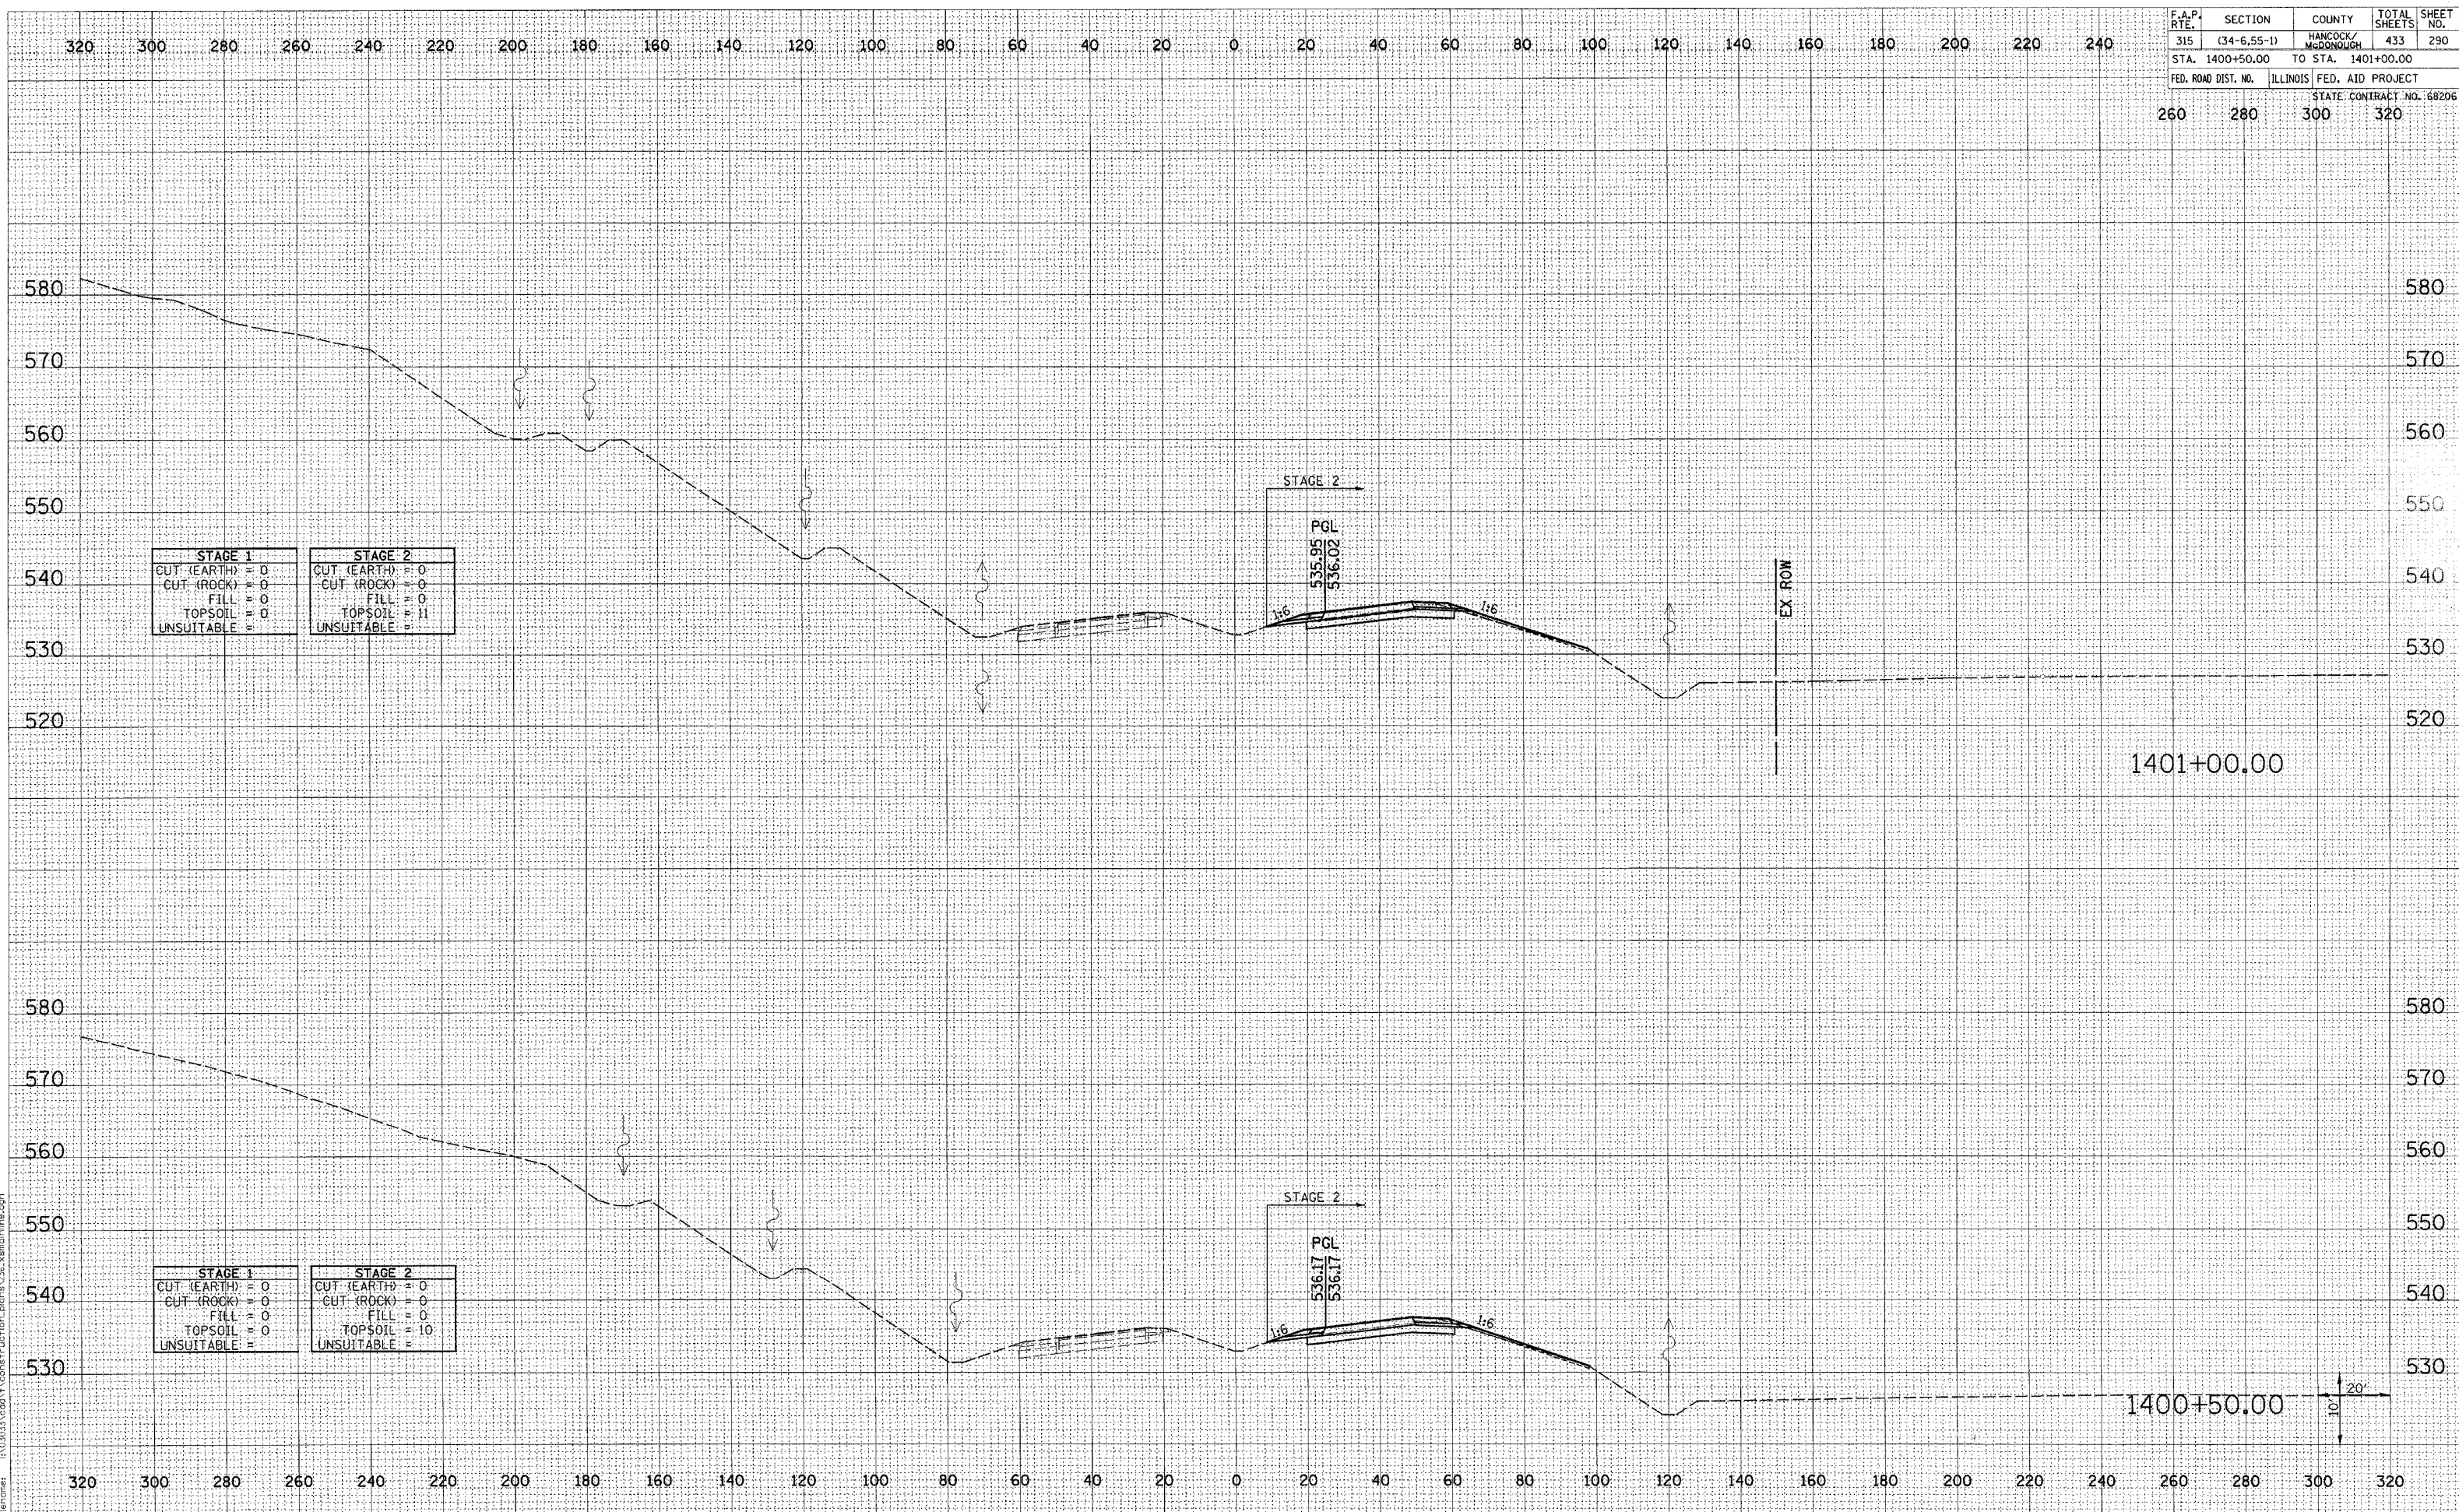

DATE	
BY	
FINAL SURVEY	
FLIPPED	
TEMPLATE	
NOTE BOOK	
AREAS CHECKED	
NO.	

DATE	
BY	
ORIGINAL SURVEY	
FLIPPED	
TEMPLATE	
NOTE BOOK	
AREAS CHECKED	
NO.	

Plot Date: 7/8/2006
 Plot Time: 3:35:54 PM
 Plotted By: bschmick
 Pen Table: 10000001
 Filename: I:\0303\road\construction\plans\336_sam\main.dgn