


| | | | | |
|---------------------|--------------------|-------------------|--------------------------|-----------|
| F.A.P. RTE. | SECTION | COUNTY | TOTAL SHEETS | SHEET NO. |
| 315 | (34-6.55-1) | HANCOCK/MCDONOUGH | 433 | 293 |
| STA. 1404+00.00 | TO STA. 1404+00.00 | | | |
| FED. ROAD DIST. NO. | ILLINOIS | FED. AID PROJECT | STATE CONTRACT NO. 68206 | |
| 260 | 280 | 300 | 320 | |

| | |
|---------------|----|
| DATE | BY |
| | |
| SURVEYED | |
| PLOTTED | |
| TEMPLATE | |
| AREAS | |
| AREAS CHECKED | |
| NO. | |

| | |
|---------------|----|
| DATE | BY |
| | |
| SURVEYED | |
| PLOTTED | |
| TEMPLATE | |
| AREAS | |
| AREAS CHECKED | |
| NO. | |

Plot Date: 7/18/2006
 Plotter: PLOTTER
 Pen Tables: PEN
 File Name: I:\02033\cad\1\construction.plans\336_xsm\dm\line.dgn

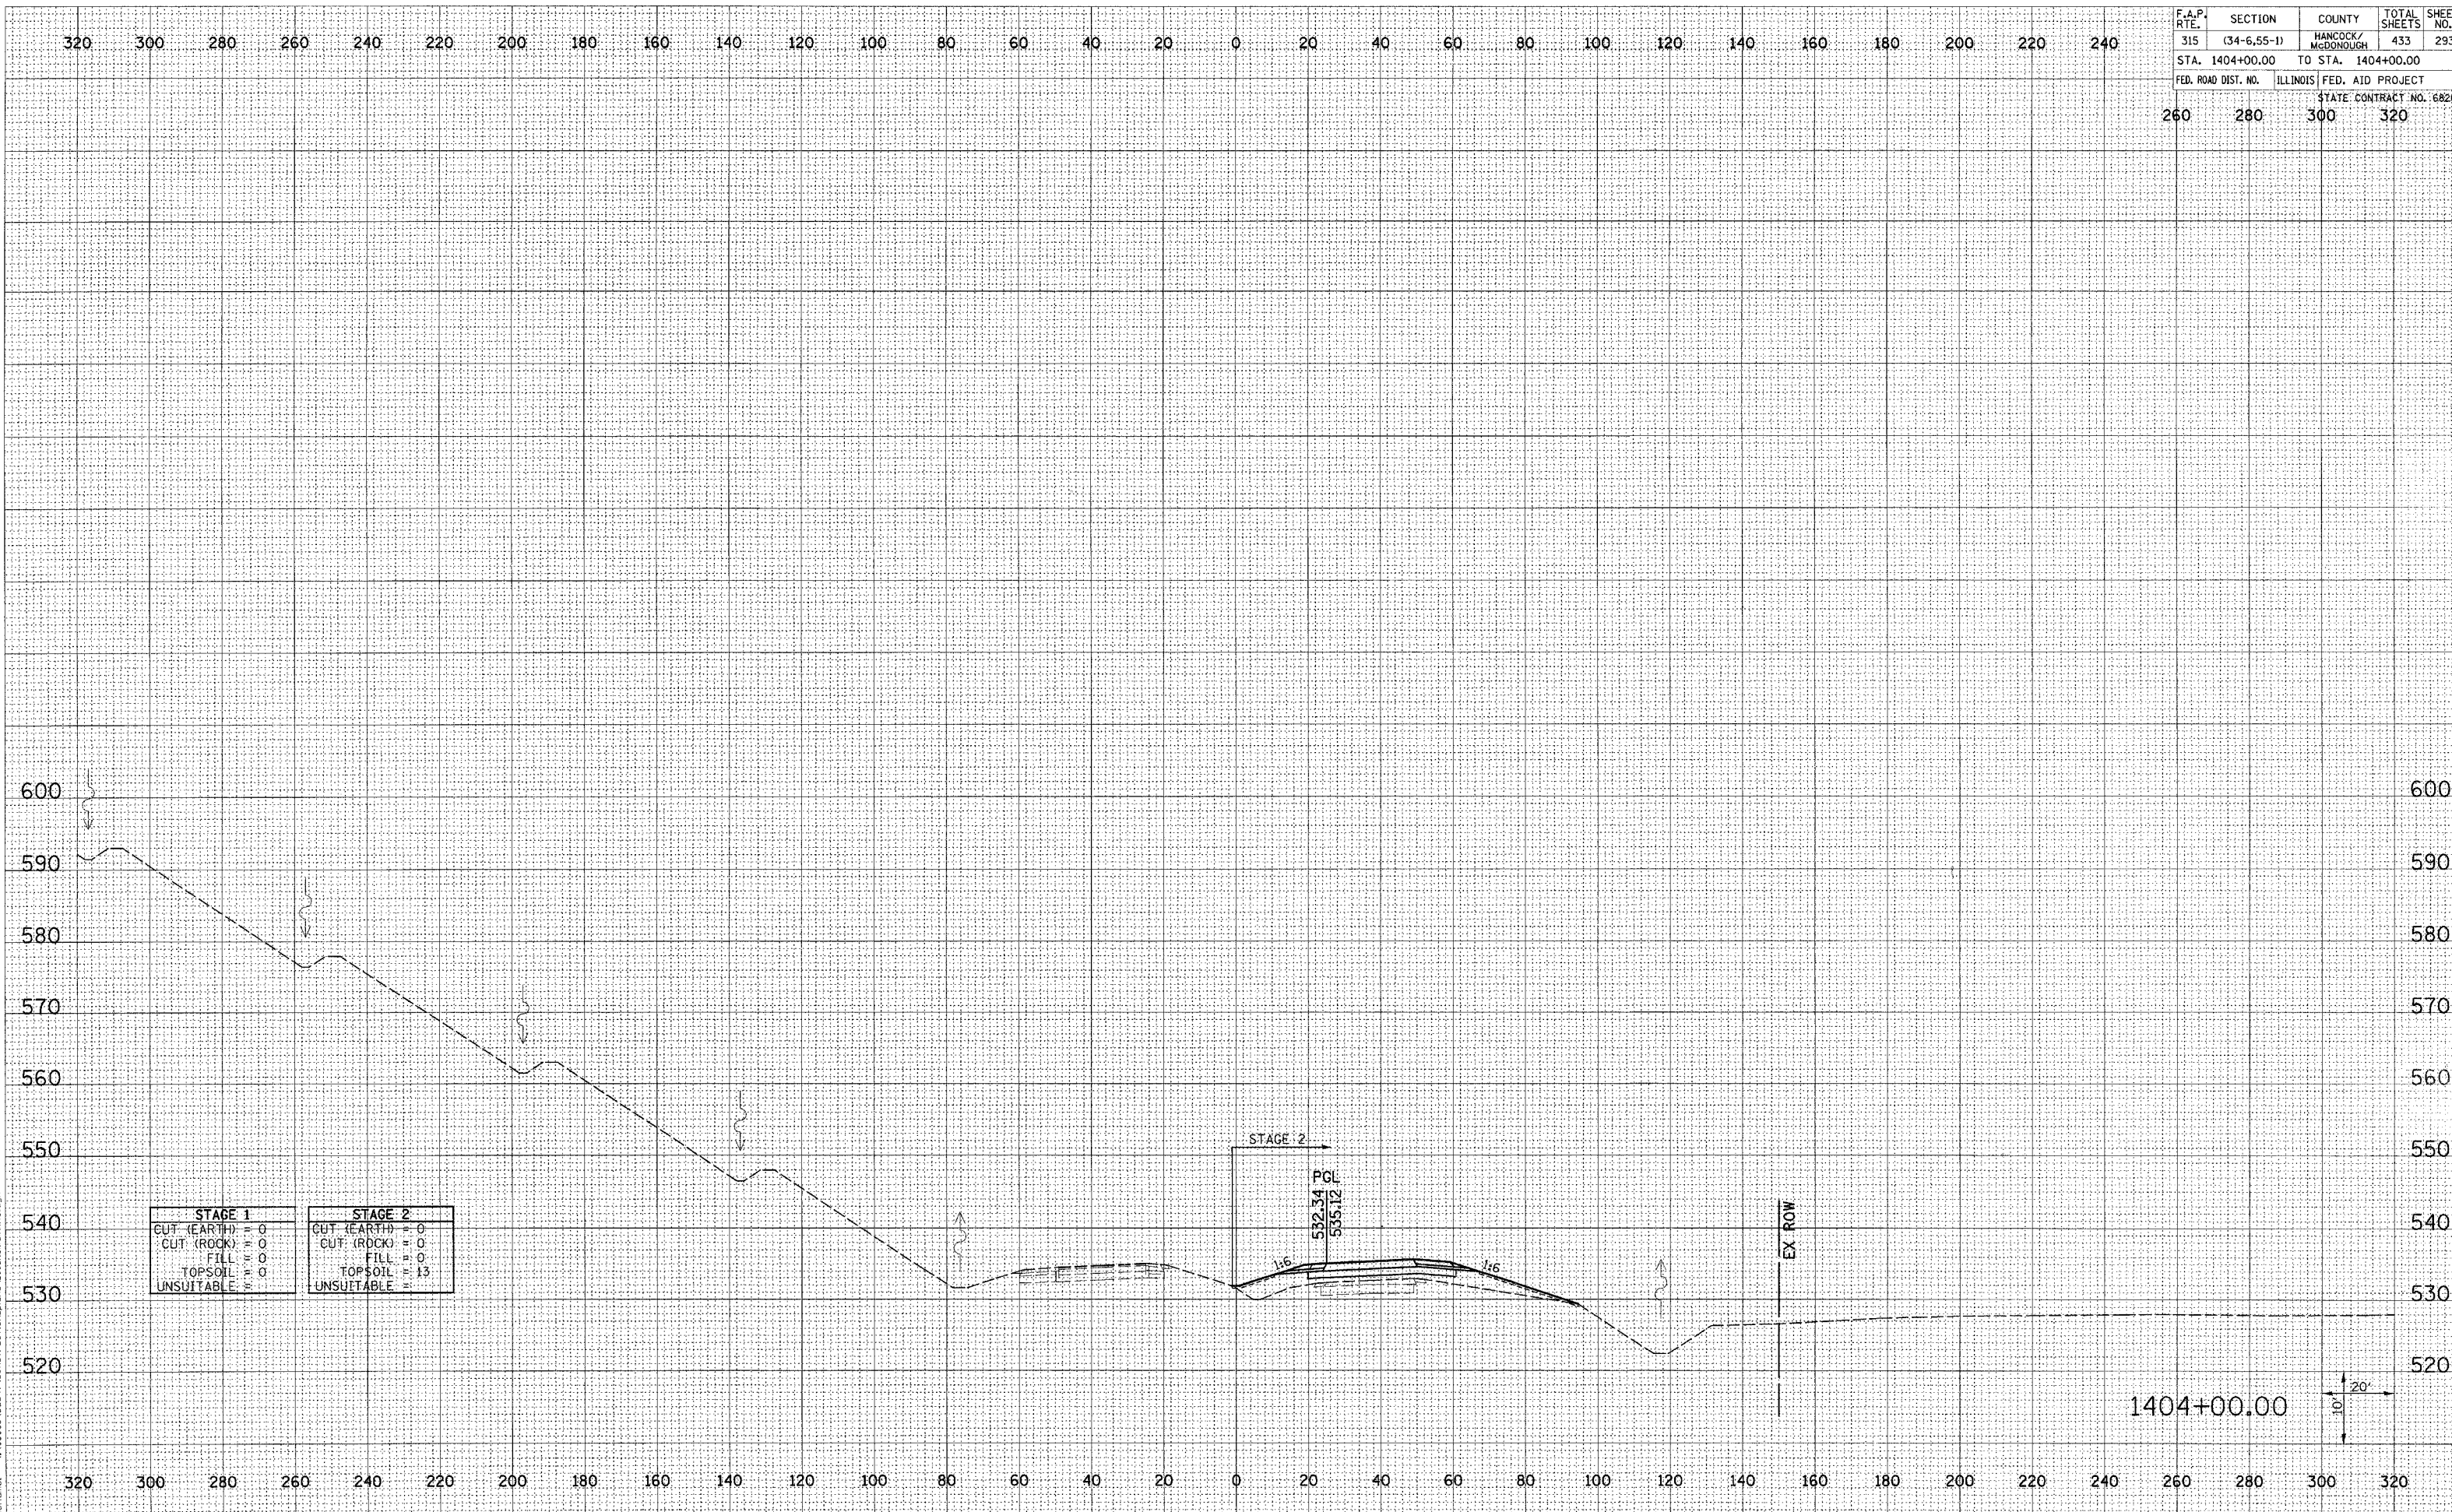

| STAGE 1 | | STAGE 2 | |
|-------------|-----|-------------|------|
| CUT (EARTH) | = 0 | CUT (EARTH) | = 0 |
| CUT (ROCK) | = 0 | CUT (ROCK) | = 0 |
| FILL | = 0 | FILL | = 0 |
| TOPSOIL | = 0 | TOPSOIL | = 13 |
| UNSUITABLE | = 0 | UNSUITABLE | = 0 |