


F.A.P. RTE.	SECTION	COUNTY	TOTAL SHEETS	SHEET NO.
315	(34-6,55-1)	HANCOCK/McDONOUGH	433	298
STA. 1411+00.00	TO STA. 1412+00.00			
FED. ROAD DIST. NO.	ILLINOIS	FED. AID PROJECT	STATE CONTRACT NO. 68206	
260	280	300	320	

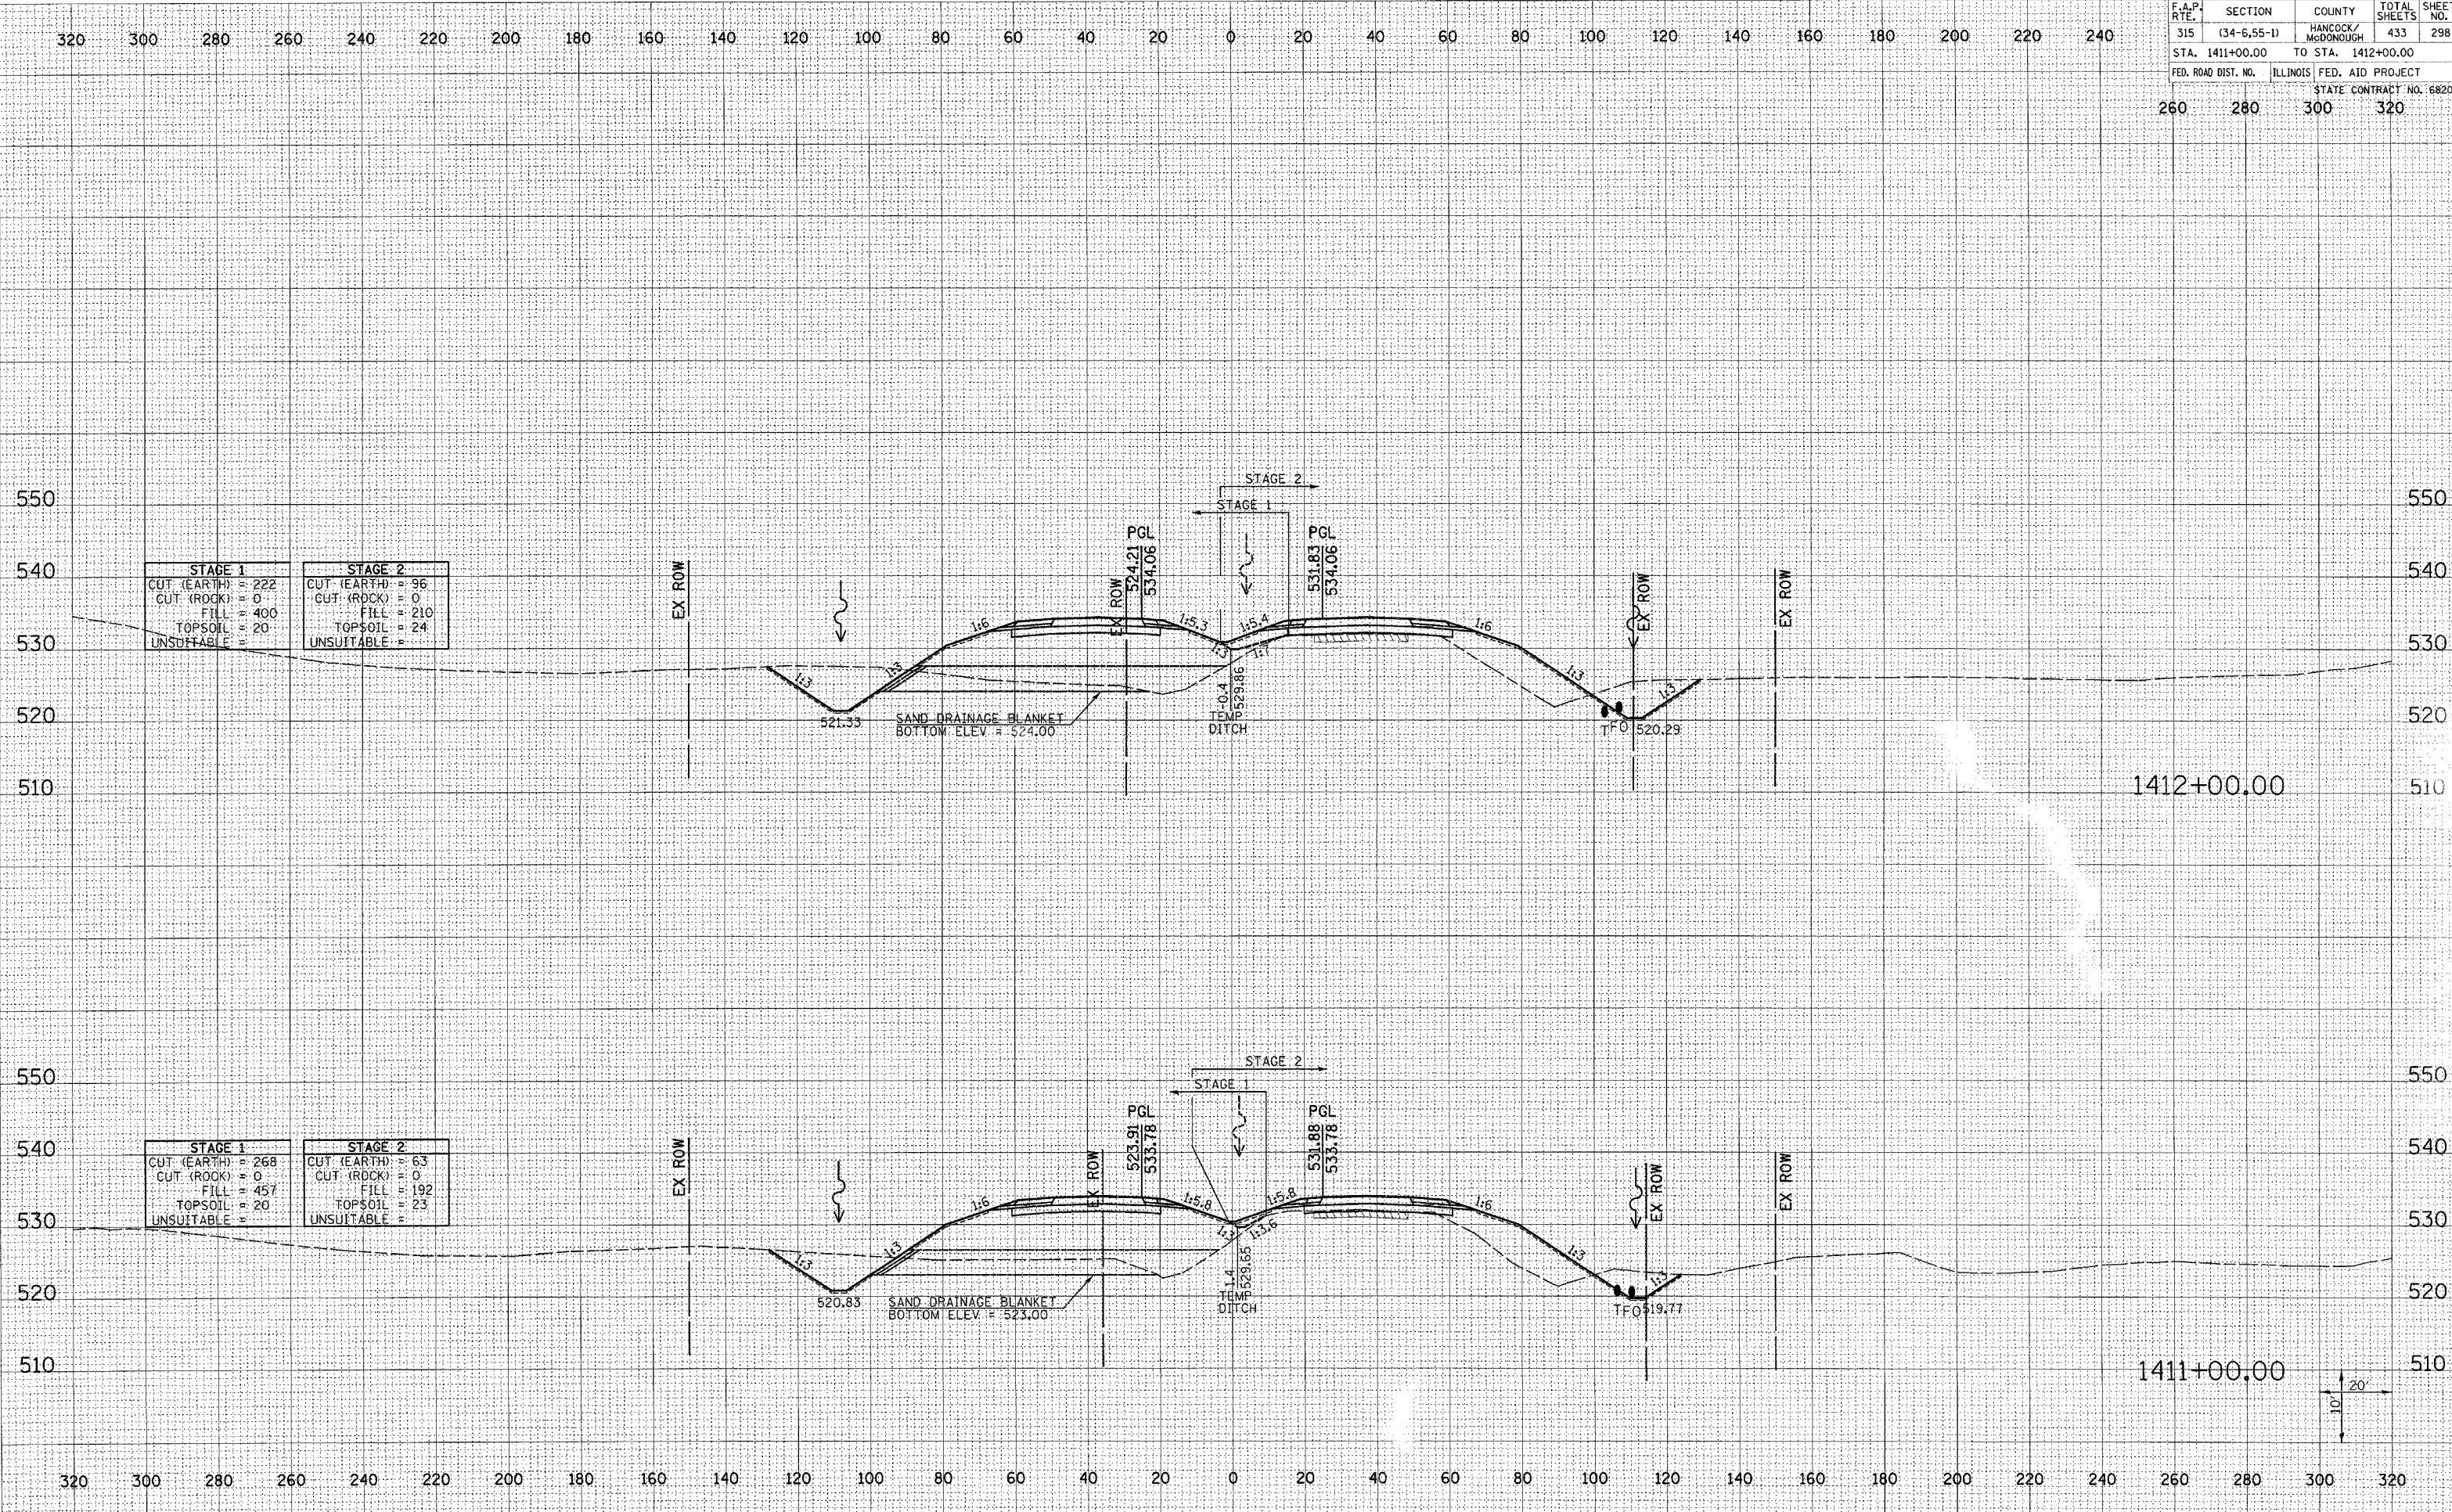

STAGE 1	STAGE 2
CUT (EARTH) = 222	CUT (EARTH) = 96
CUT (ROCK) = 0	CUT (ROCK) = 0
FILL = 400	FILL = 210
TOPSOIL = 20	TOPSOIL = 24
UNSUITABLE = 0	UNSUITABLE = 0

STAGE 1	STAGE 2
CUT (EARTH) = 268	CUT (EARTH) = 63
CUT (ROCK) = 0	CUT (ROCK) = 0
FILL = 457	FILL = 192
TOPSOIL = 20	TOPSOIL = 23
UNSUITABLE = 0	UNSUITABLE = 0

DATE	BY
REVIEWED	DATE
PROJ. NO.	
TEMPLATE	
AREAS CHECKED	
FINAL SURVEY	
NOTE BOOK	
NO.	

DATE	BY
REVIEWED	DATE
PROJ. NO.	
TEMPLATE	
AREAS CHECKED	
ORIGINAL SURVEY	
NOTE BOOK	
NO.	

Plot Date: 7/18/2006
 Plot Time: 3:25:53 PM
 Plotted By: bschmidt
 Pen Tables: 001.tbl
 File Name: I:\03033\cadd\1\cadd\function\plans\236_xsmidline.dgn