


F.A.P. RTE.	SECTION	COUNTY	TOTAL SHEETS	SHEET NO.
315	(34-6.55-1)	HANCOCK/McDONOUGH	433	299
STA. 1413+00.00 TO STA. 1414+00.00		STATE CONTRACT NO. 68206		
FED. ROAD DIST. NO.		ILLINOIS FED. AID PROJECT		
260	280	300	320	

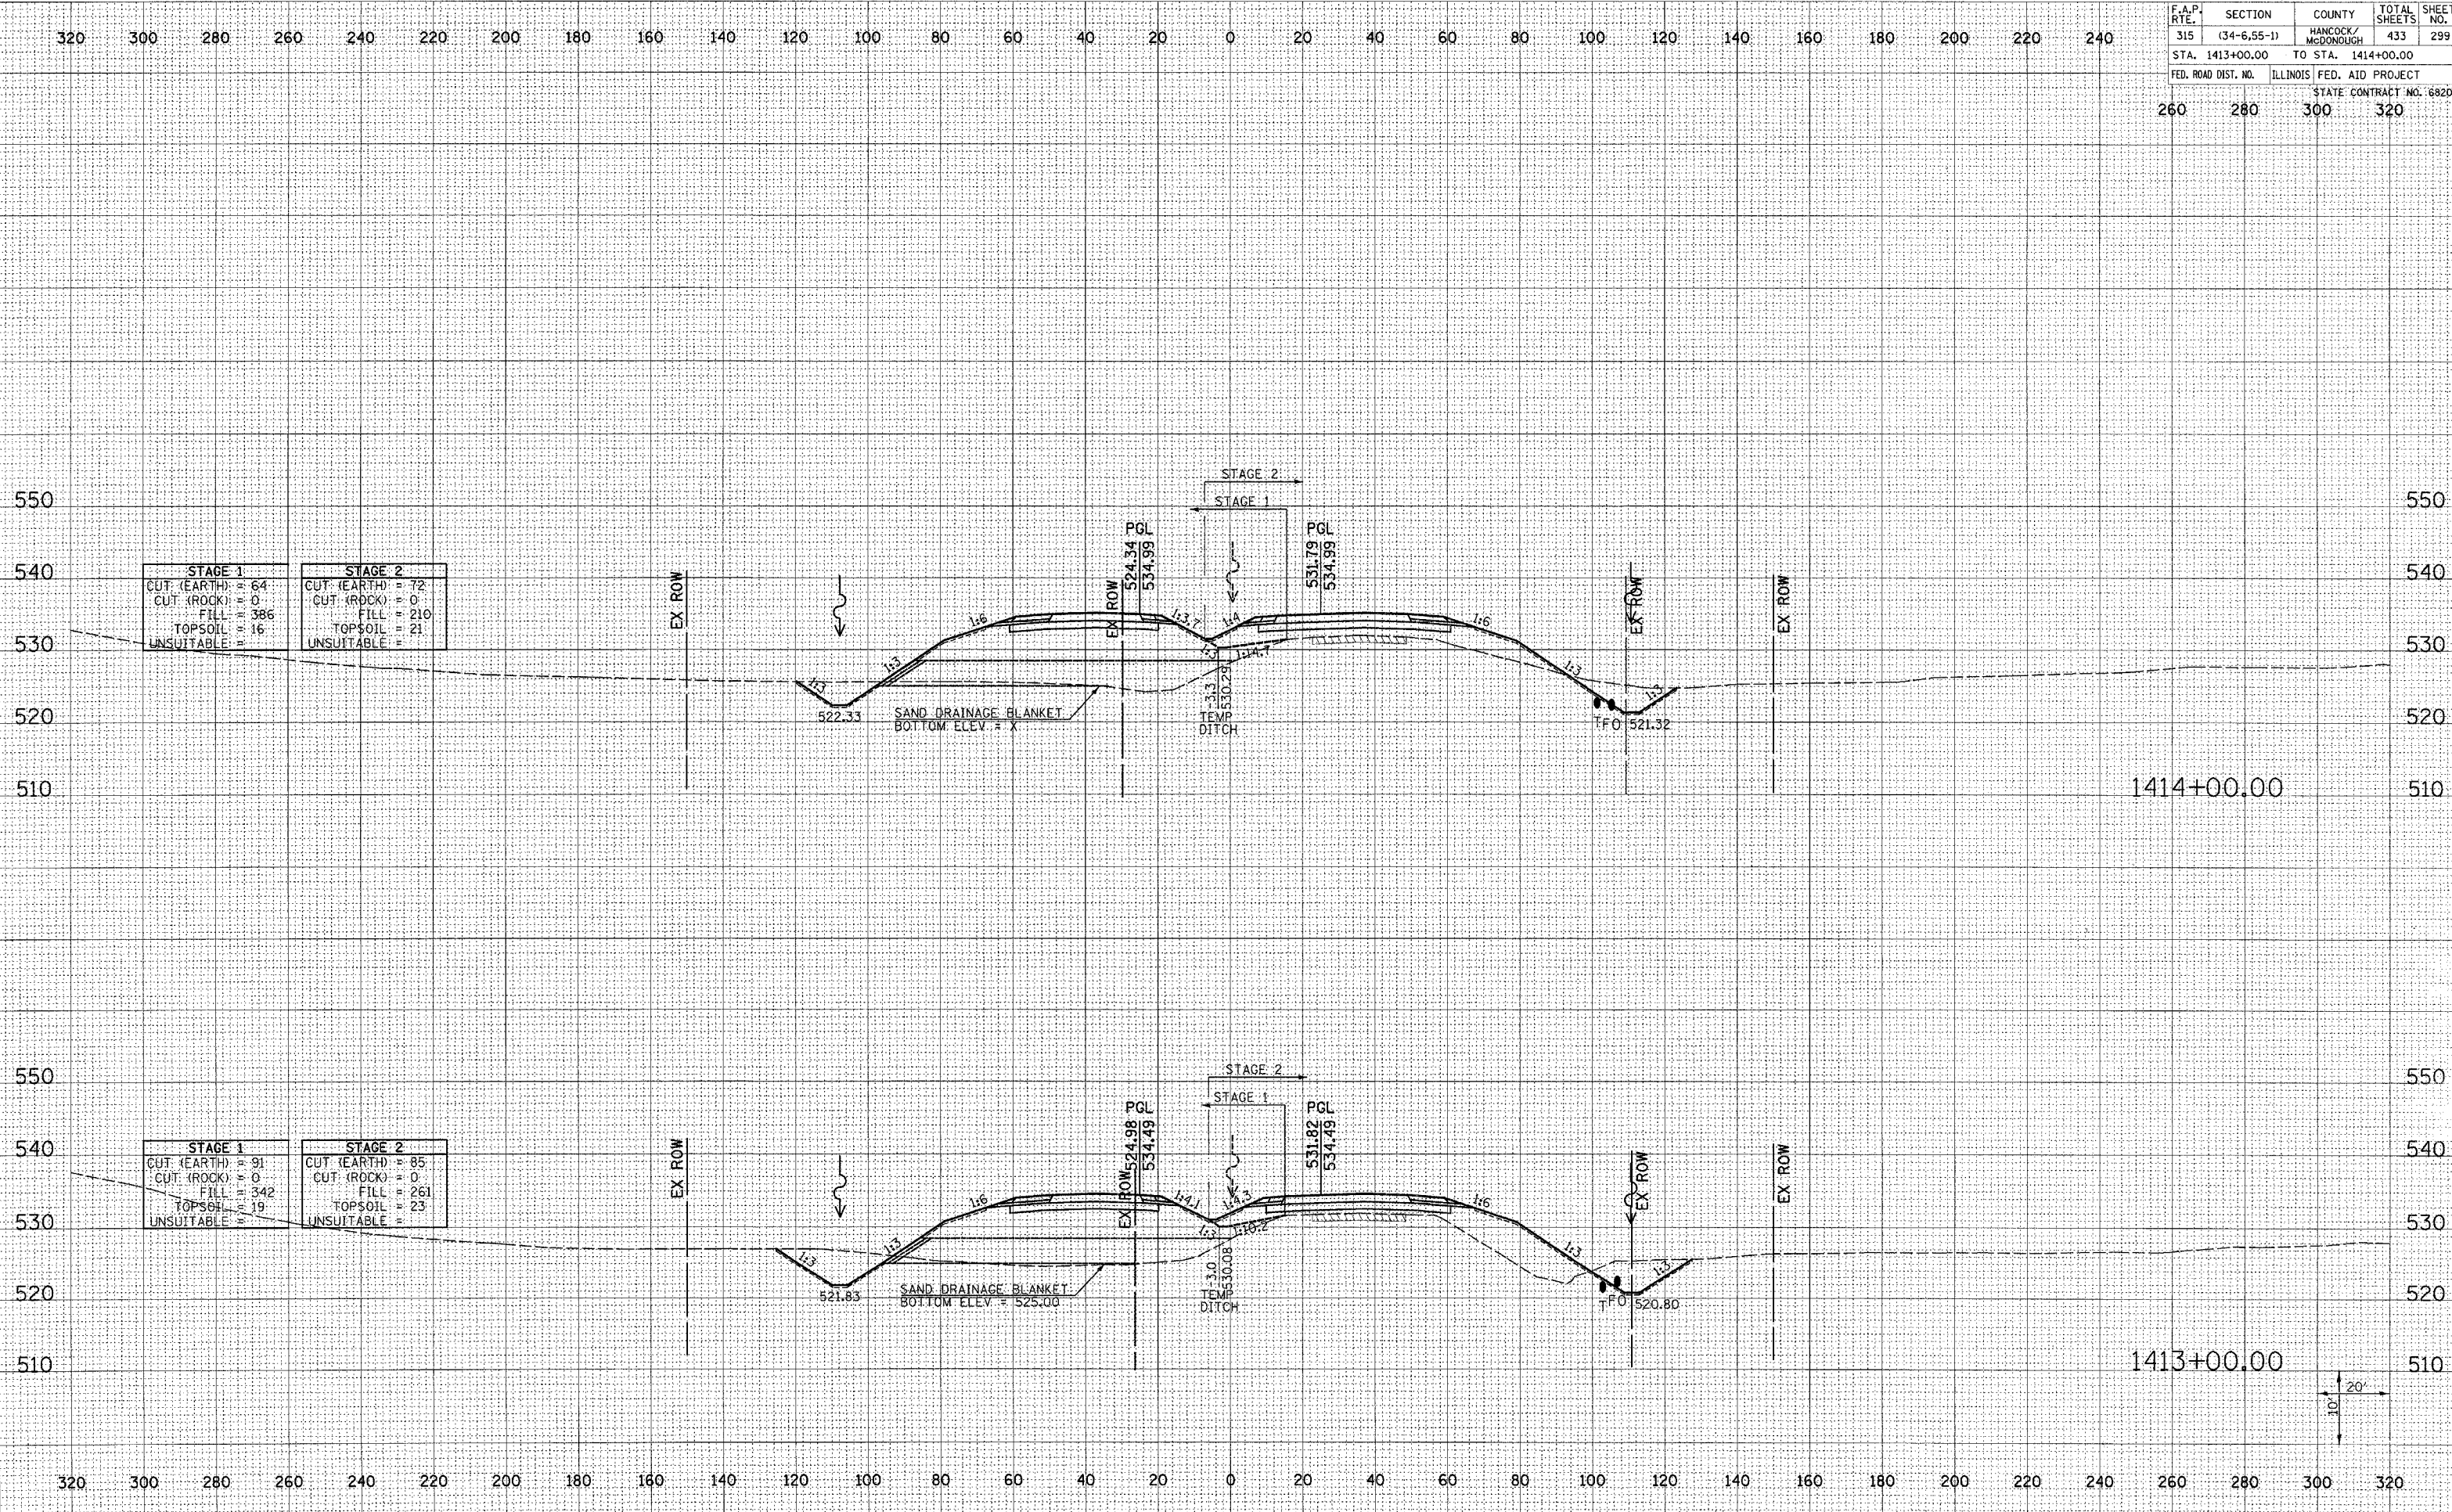

STAGE 1	STAGE 2
CUT (EARTH) = 64	CUT (EARTH) = 72
CUT (ROCK) = 0	CUT (ROCK) = 0
FILL = 386	FILL = 210
TOPSOIL = 16	TOPSOIL = 21
UNSUITABLE =	UNSUITABLE =

STAGE 1	STAGE 2
CUT (EARTH) = 91	CUT (EARTH) = 85
CUT (ROCK) = 0	CUT (ROCK) = 0
FILL = 342	FILL = 261
TOPSOIL = 19	TOPSOIL = 23
UNSUITABLE =	UNSUITABLE =

DATE	
BY	
FINAL SURVEY	
NOTED BOOK	
AREAS CHECKED	

DATE	
BY	
ORIGINAL SURVEY	
NOTED BOOK	
AREAS CHECKED	

Plot Date: 7/18/2006
 Plot Time: 3:36:00 PM
 Plotter: B. J. Schmidt
 Plot Size: 1001x701
 Plotter: P:\03033\cadd\cadd\function\pape\236\varm\m1.mxd